

PLAN
 SURVEILED
 ALIGNMENT CHECKED
 RT. OF WAY CHECKED
 NO. _____
 BY _____
 DATE _____

PROFILE
 GRADES CHECKED
 PLOTTED
 STRUCTURE NOTATIONS CHECKED
 NO. _____
 BY _____
 DATE _____

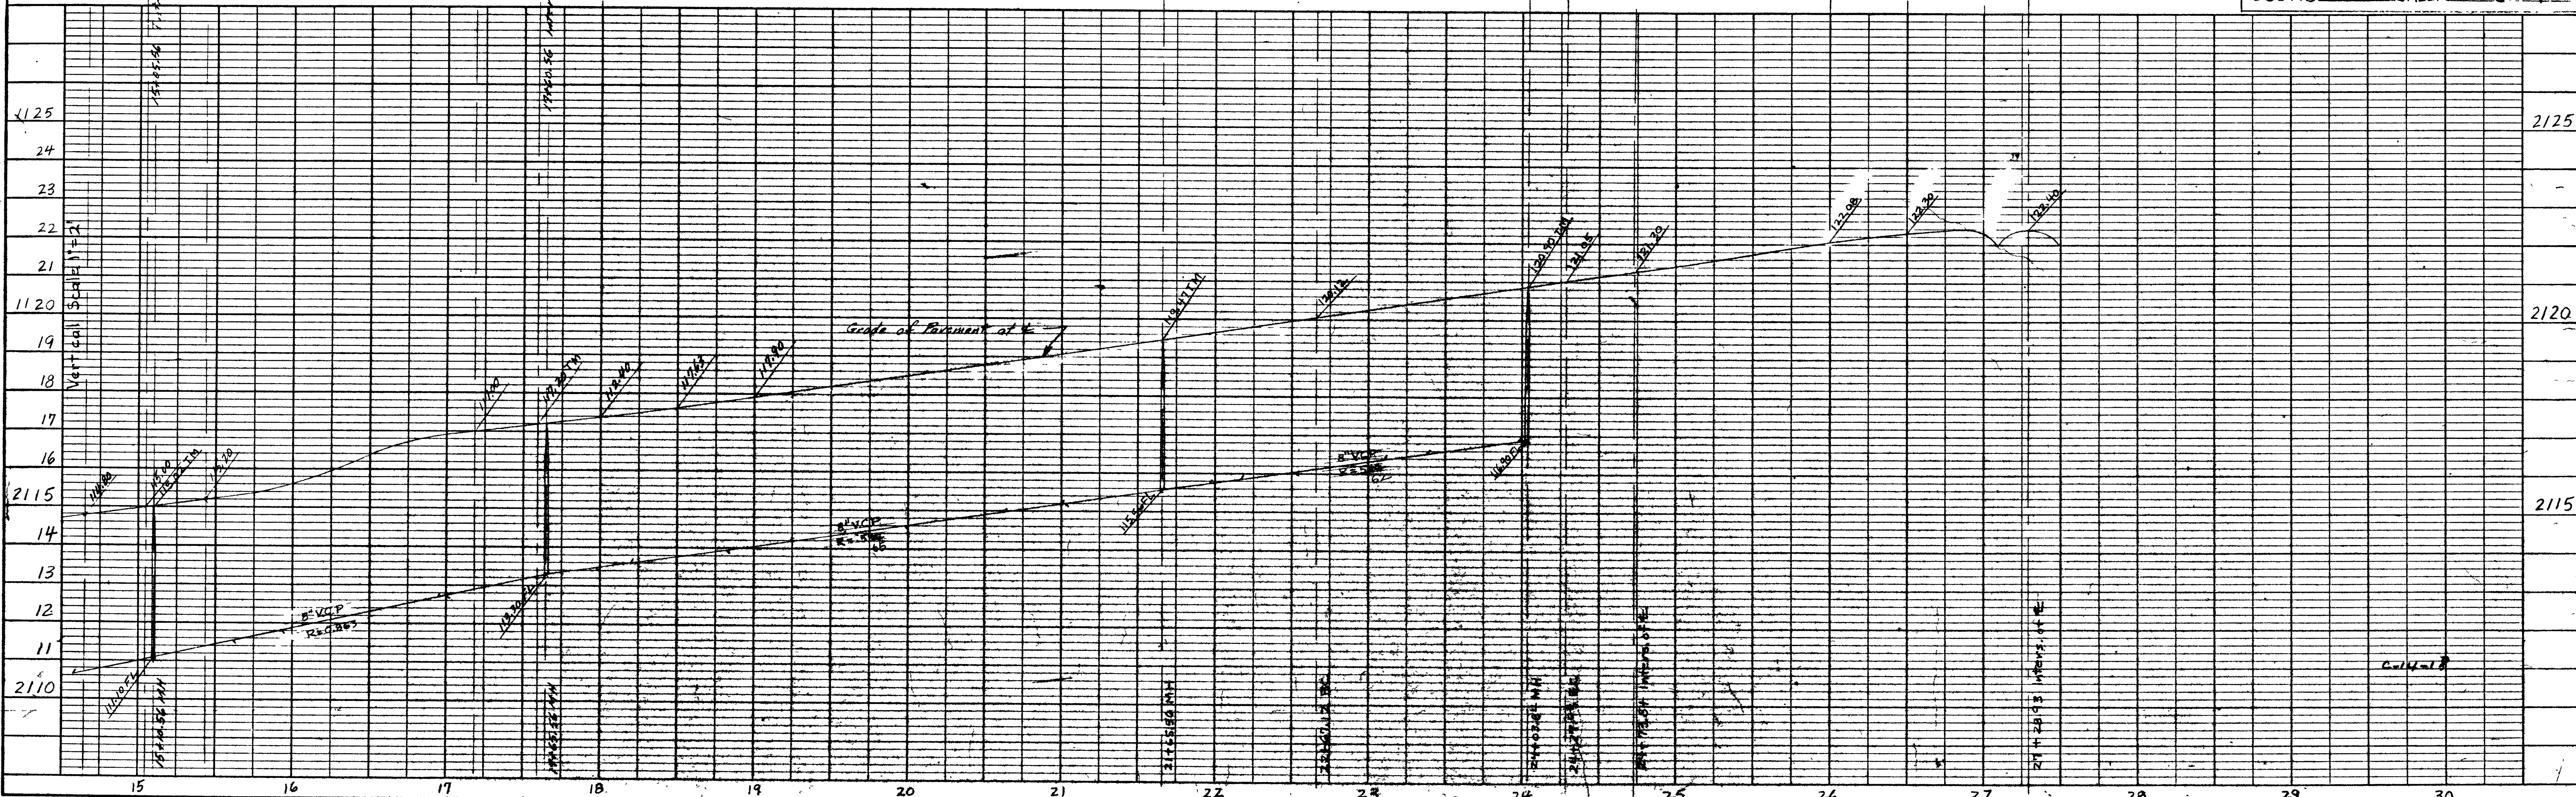
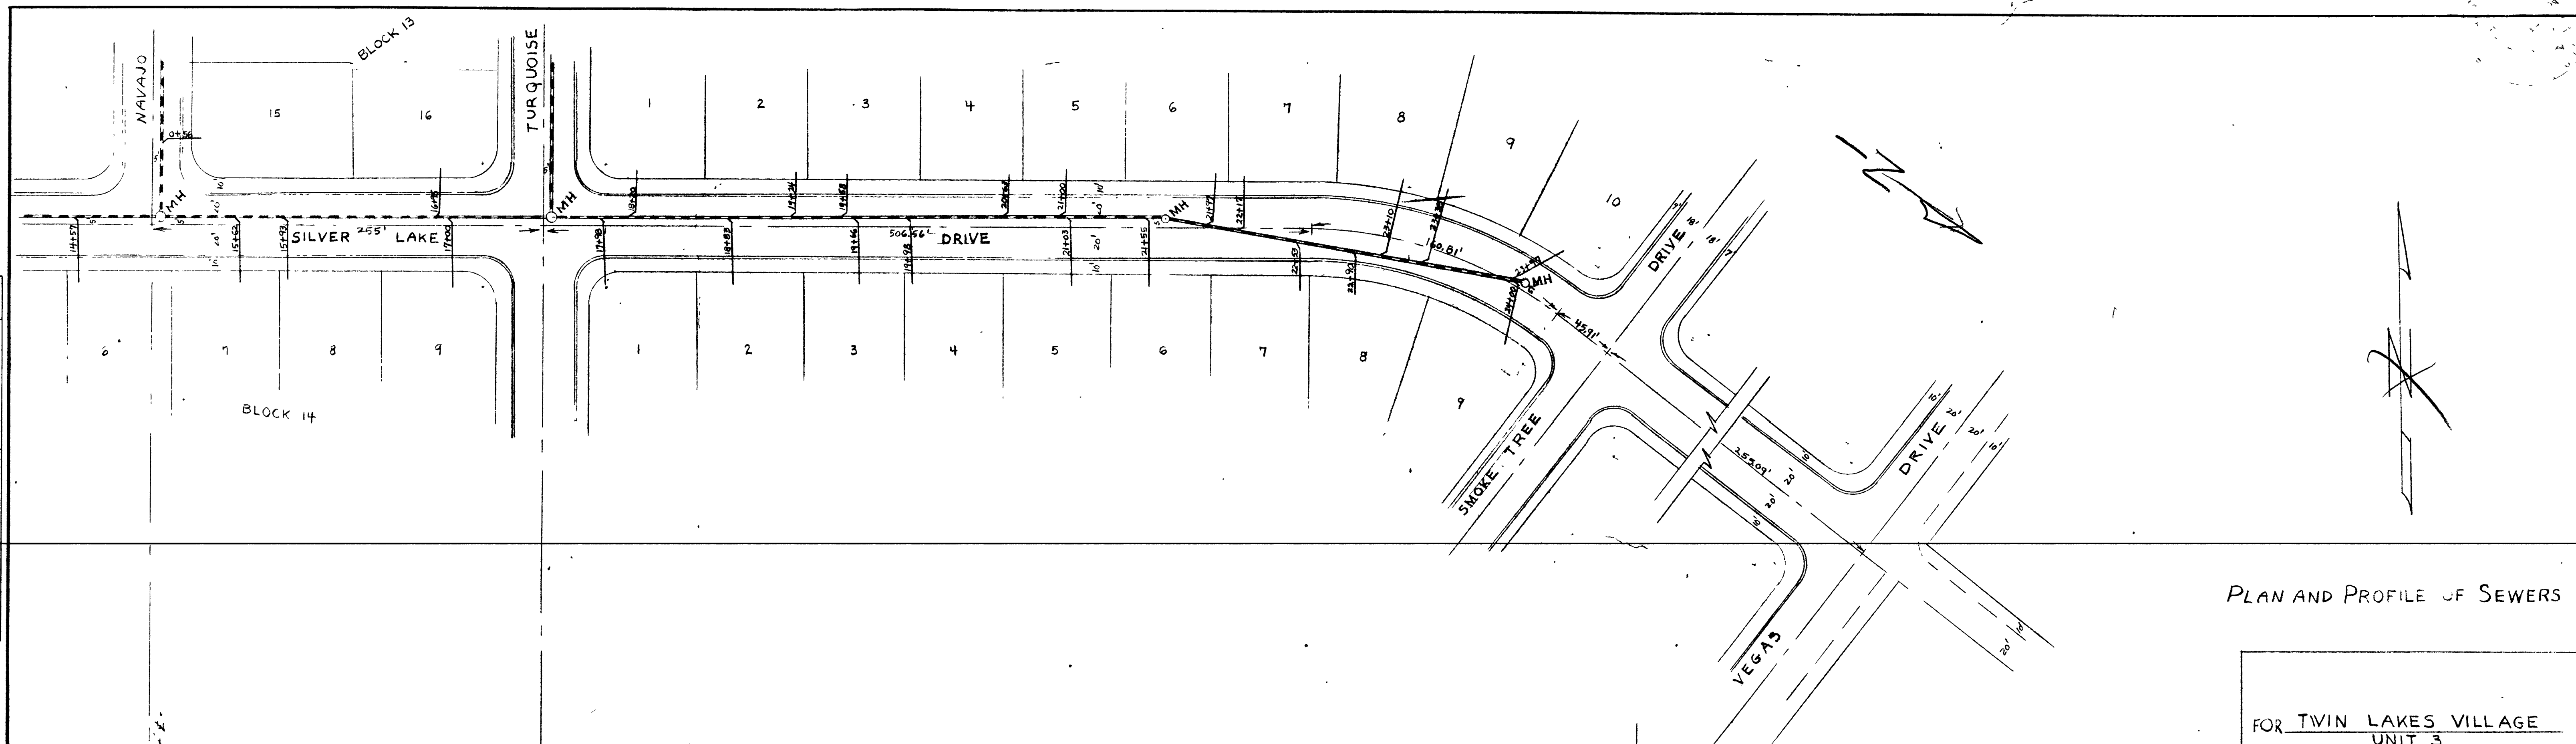


PLATE 1 - PLAN - PROFILE G.P.R. & R.E. ESTIMATED
 REUFEL & ESSEN CO., INC. 1953

307Y-3120-3


SHT 2

5472

20-8-61

PLAN AND PROFILE OF SEWER

FOR THE LAURE VILLAGE
SHOWING HORIZONTAL SCALE
VERTICAL SCALE
GENERAL NOTES
SHEET NO. 1 OF 2

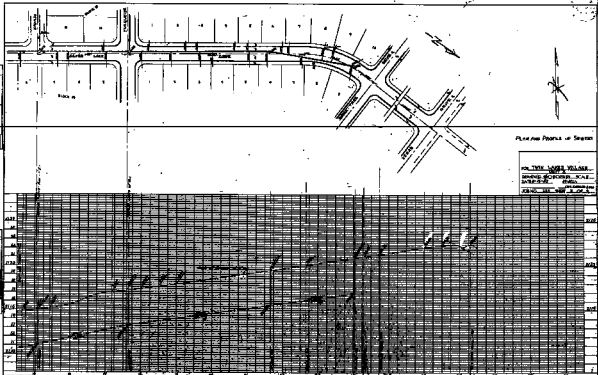

3071-3072
1972

72-6-61