


APPROVALS:


J. D. Decker
Los Vegas Field Engineer

2-17-74
Date
Las Vegas City Engineer

2-17-74
Date

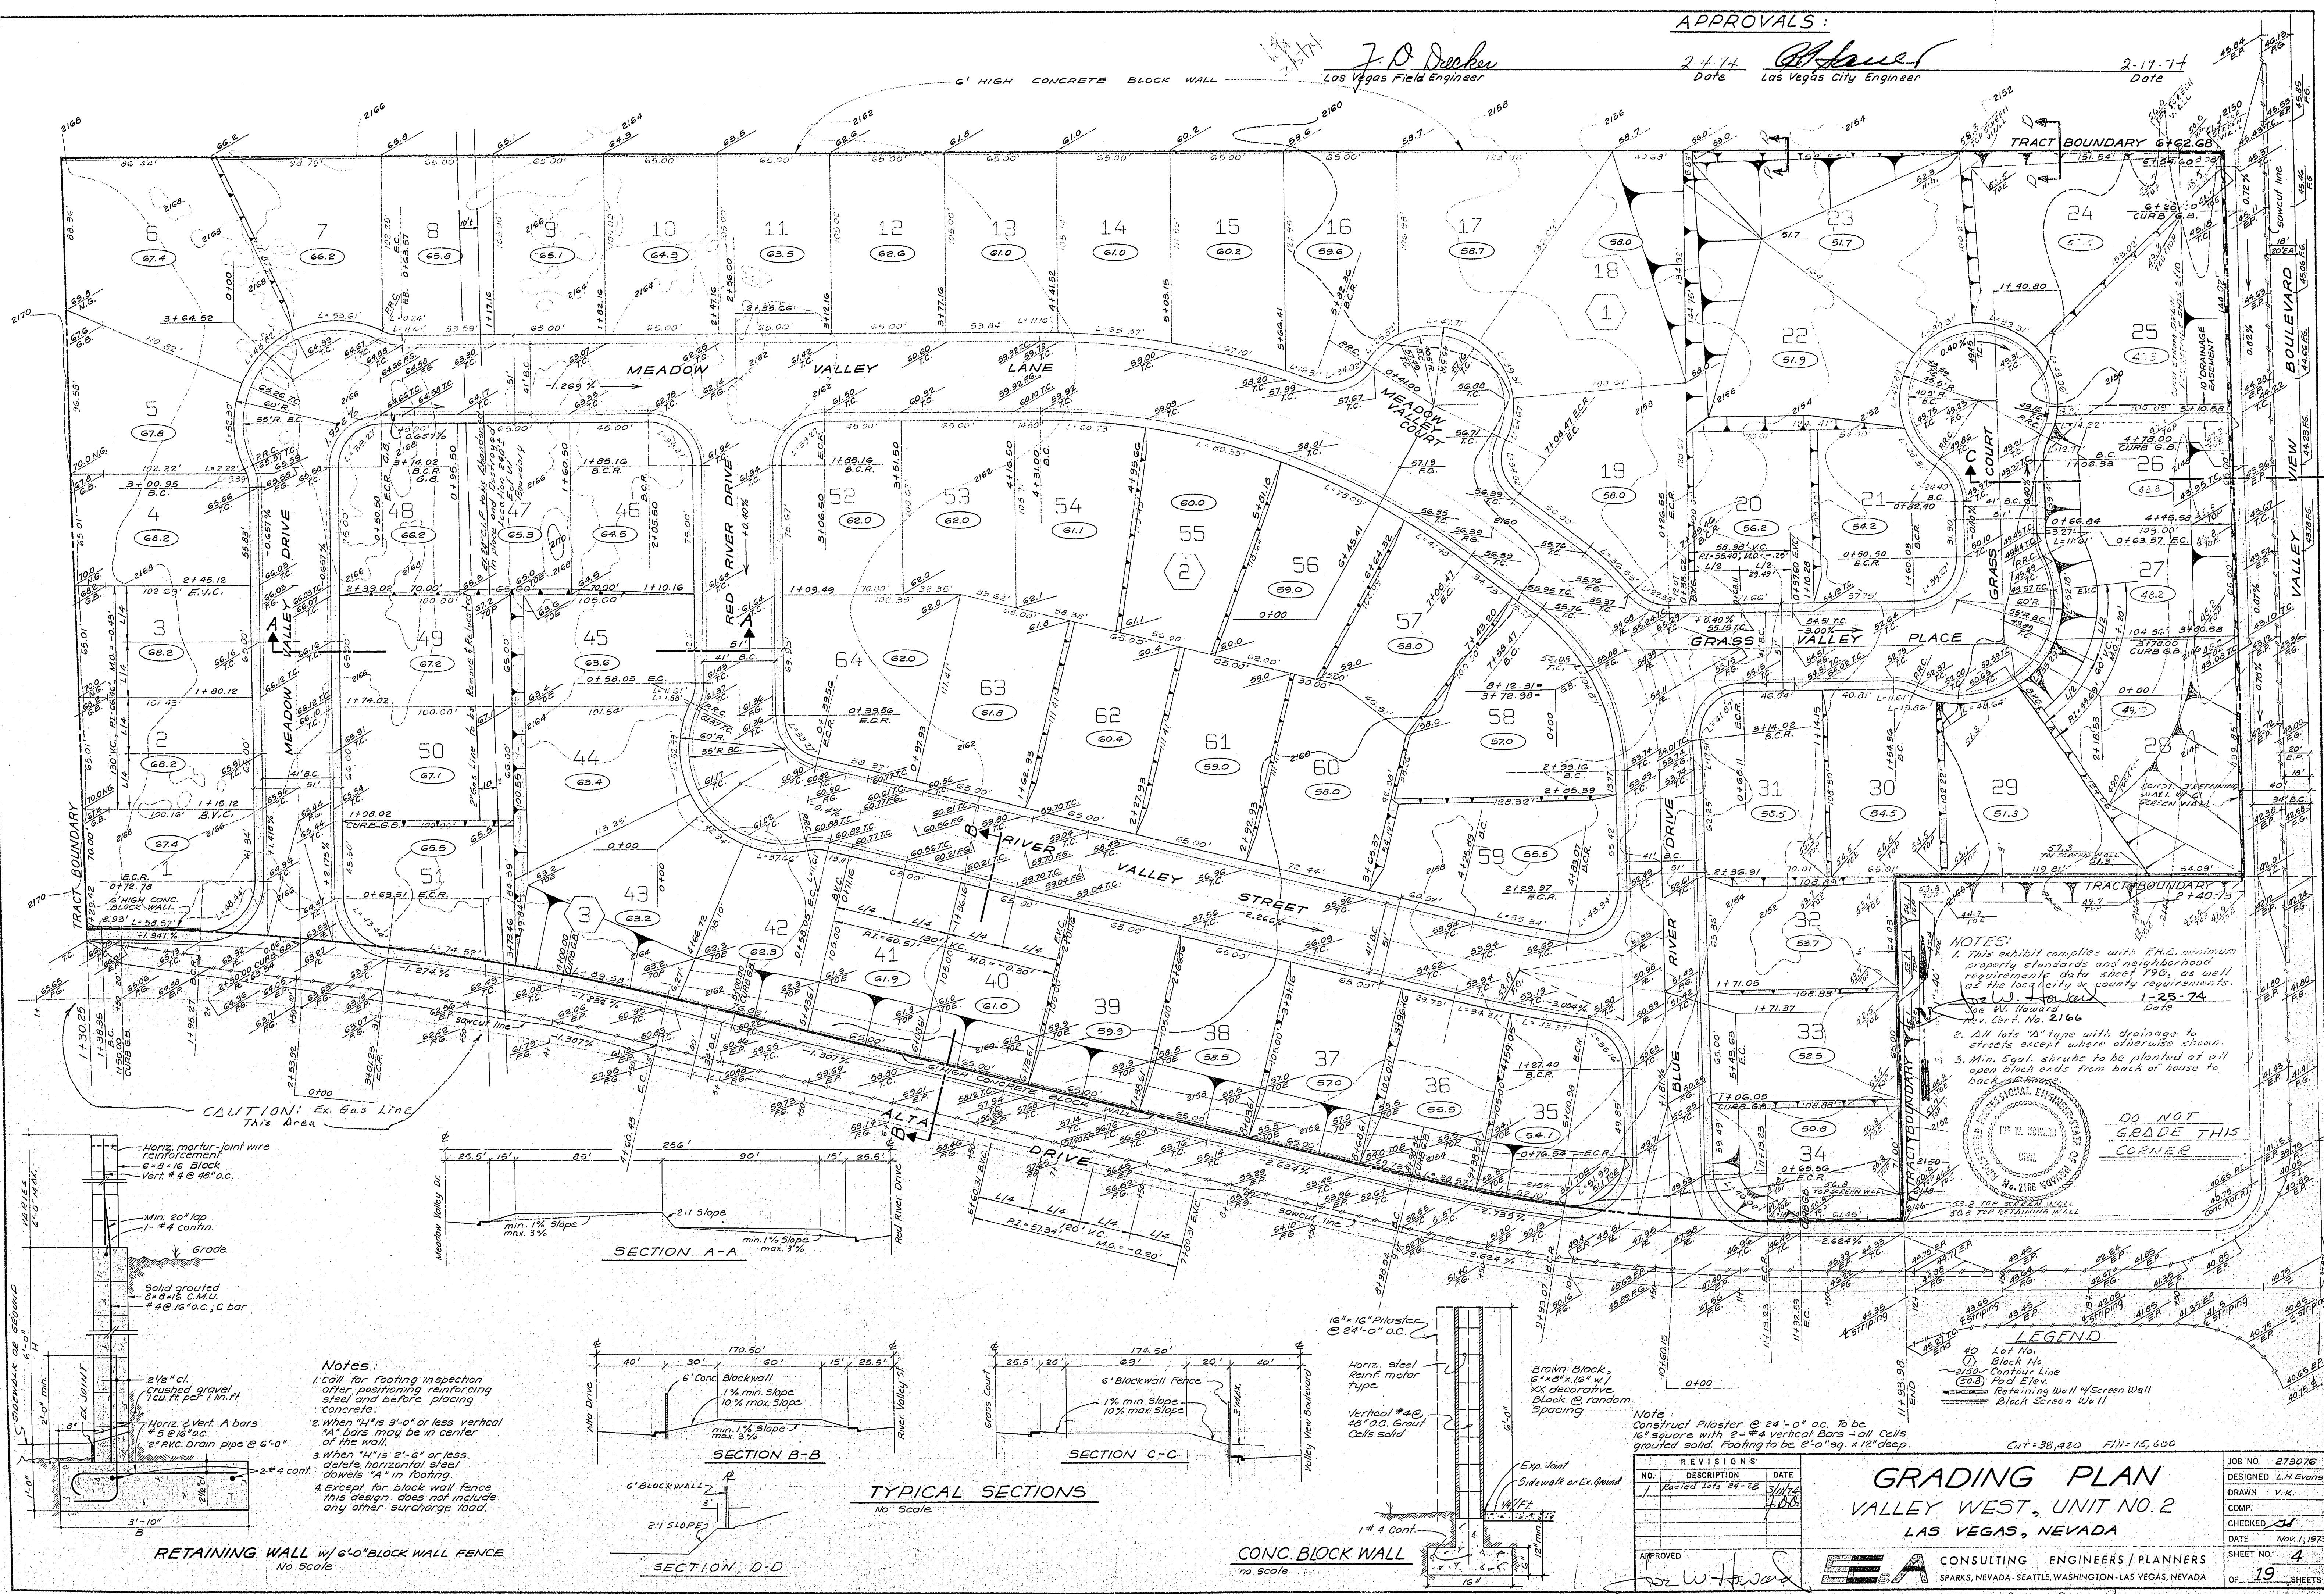

NOTES:
1. This exhibit complies with F.H.D. minimum quantity standards and neighborhood requirements data sheet 796, as well as the local city or county requirements.
2. All lots "A" type with drainage to streets except where otherwise shown.
3. Min. 5 gal. shrubs to be planted at all open block ends from back of house to back of driveway.

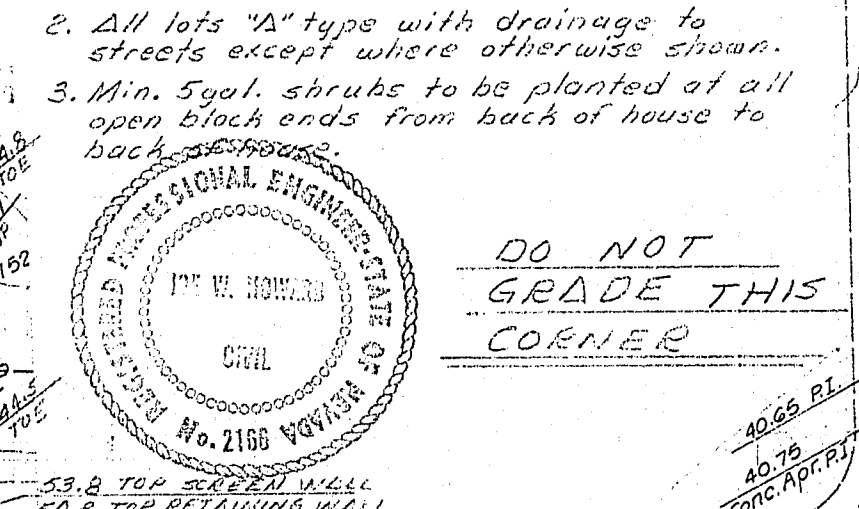


DO NOT GRADE THIS CORNER


LEGEND
Lot No.
Block No.
Contour Line
Prop. Elev.
Retaining Wall w/ Screen Wall
Block Screen Wall

Notes:
1. Call for footing inspection after positioning reinforcing steel and before placing concrete.
2. When "H" is 3'-0" or less vertical "A" bars may be in center of the wall.
3. When "H" is 2'-6" or less, delete horizontal steel dowels "A" in footing.
4. Except for block wall fence this design does not include any other surcharge load.

SECTION A-A

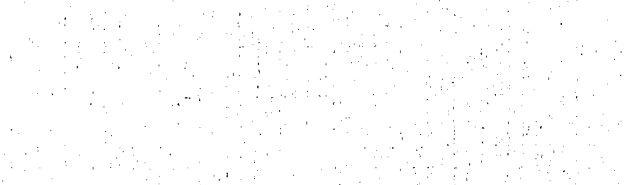

SECTION B-B

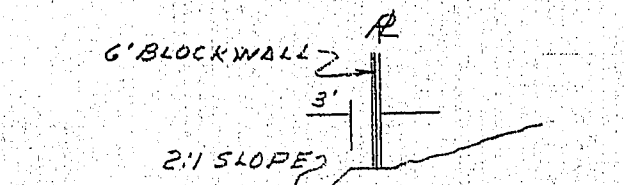


SECTION C-C



TYPICAL SECTIONS
No Scale

SECTION D-D

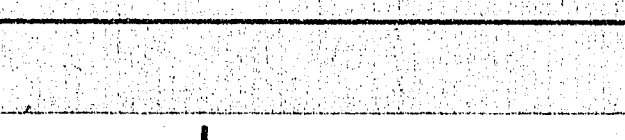

RETAINING WALL w/ 6'-0" BLOCK WALL FENCE
No Scale

CONC. BLOCK WALL
No Scale

Note:
Construct Retaining Wall @ 24'-0" o.c. to be 16" square with 8" x 4" vertical bars - all cells grouted solid. Footing to be 8" x 8" x 12" deep.

NO.	REVISIONS	DATE
1	Revised 1-15-74	2/17/74

APPROVED
J. D. Decker

GRADING PLAN
VALLEY WEST, UNIT NO. 2
LAS VEGAS, NEVADA

SEA CONSULTING ENGINEERS / PLANNERS
SPARKS, NEVADA - SEATTLE, WASHINGTON - LAS VEGAS, NEVADA

JOB NO. 273076
DESIGNED L.H. Evans
DRAWN V.K.
COMP.
CHECKED JH
DATE Nov. 1, 1973
SHEET NO. 4
OF 19 SHEETS

107 y 3170.2