



KEYNOTES

- 1 EXISTING BUILDING TO REMAIN
- 2 EXISTING CHAIN LINK FENCE TO REMAIN
- 3 EXISTING CONC. BLK. WALL TO REMAIN
- 4 EXISTING CONC. WALKS TO REMAIN
- 5 EXISTING A/C PAVING TO REMAIN
REPLACE NEW SEAL COAT
- 6 EXISTING LANDSCAPING
- 7 EXISTING CHAIN LINK FENCE TO BE REMOVED
AS REQ'D
- 8 EXISTING CONC. BLK. WALL TO BE REMOVED
- 9 EXISTING CONC. SLAB & WALKS TO BE REMOVED
- 10 EXISTING CONC. PLAY BLDG. TO BE REMOVED
- 11 EXISTING TREES TO BE RELOCATED
- 12 EXISTING GRAVEL
- 13 EXISTING CURB TO REMAIN
- 14 EXISTING A/C PAVING TO BE REMOVED
- 15 EXISTING LIGHT POLE TO BE REMOVED

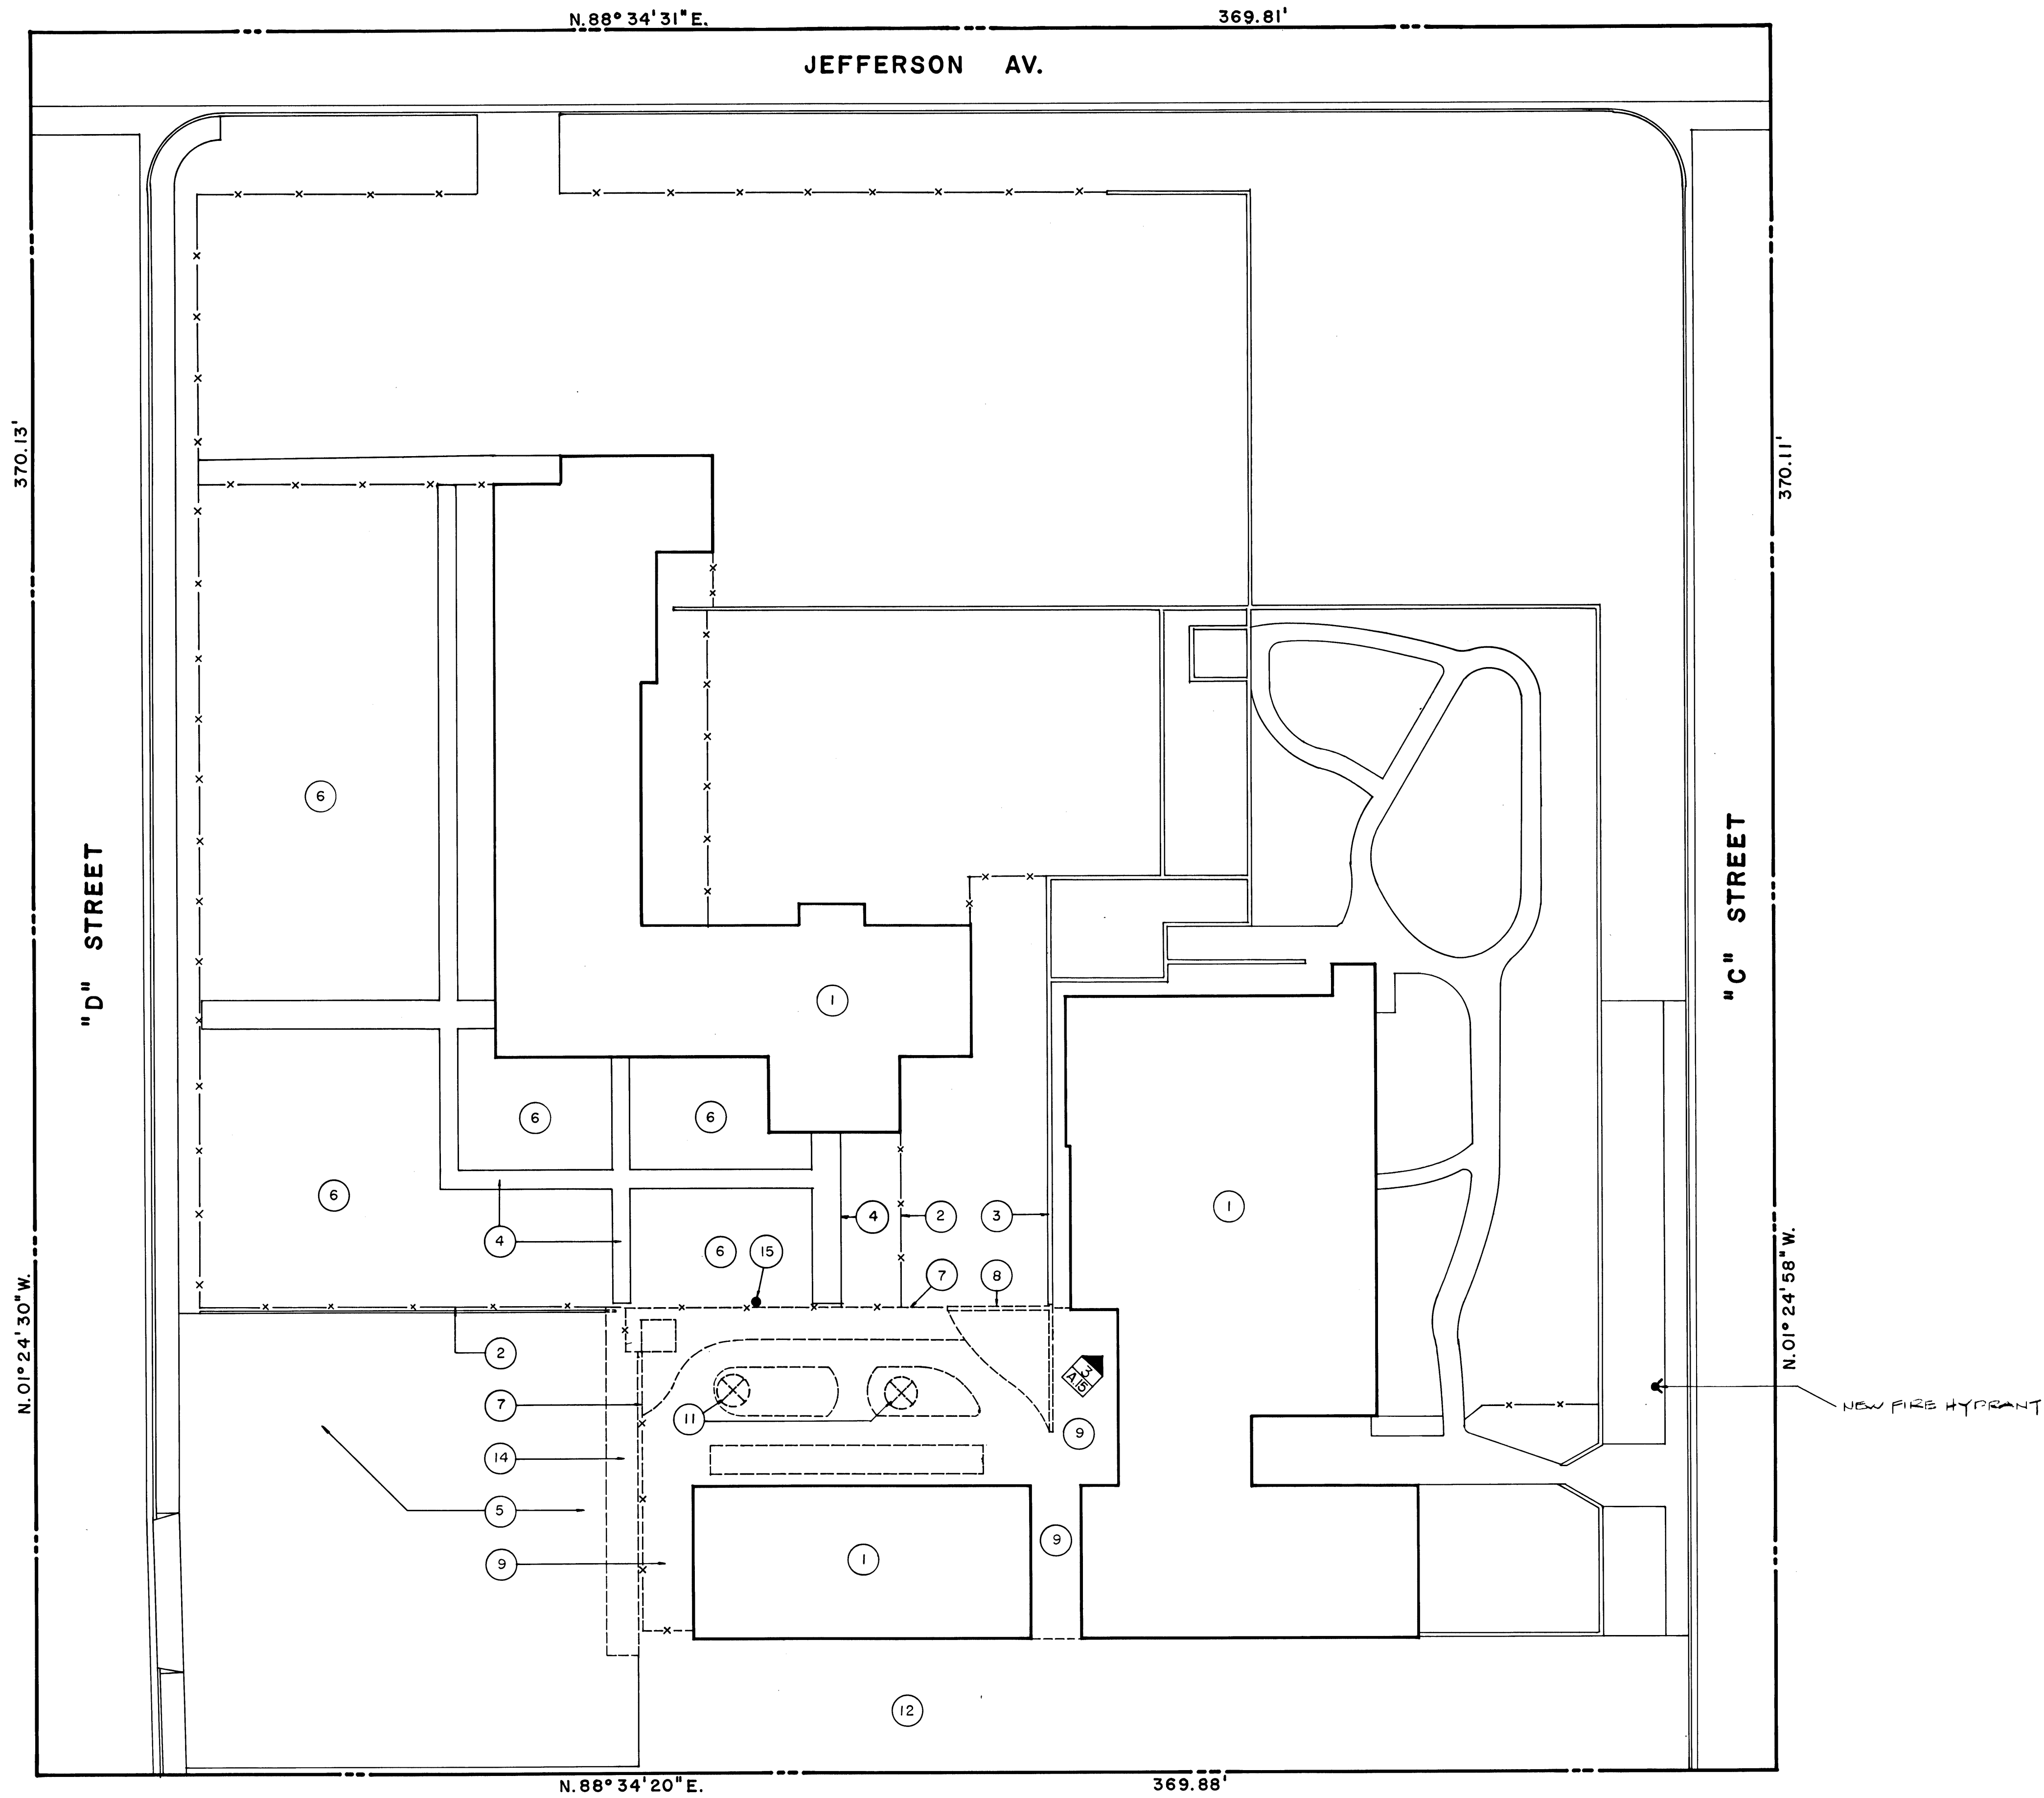

DEMOLITION SITE PLAN


1" = 20'

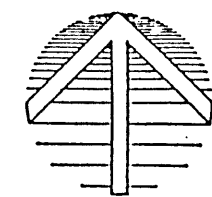

CITY OF LAS VEGAS
400 EAST STEWART AVENUE
LAS VEGAS, NEVADA 89101

ARCHITECT • GERALD GARAPICH &
ASSOCIATES A.I.A.
2320 FIFTH AVENUE, SUITE 201, SAN DIEGO, CA 92101 (619) 233-7256
2300 PASEO DEL PRADO, C-108, LAS VEGAS, NV 89102 (702) 357-4445

PHASE I (VARIETY CLUB)
"D" STREET / JEFFERSON AVENUE
NEIGHBORHOOD FACILITY PROJECT

 

DEMOLITION PLAN

drawn by: RB
issue dates:
11/3/88
11/22/88 bidding

revisions:
2/1/89 2nd bidding

job no.: 8737 LV

A.1

9

