



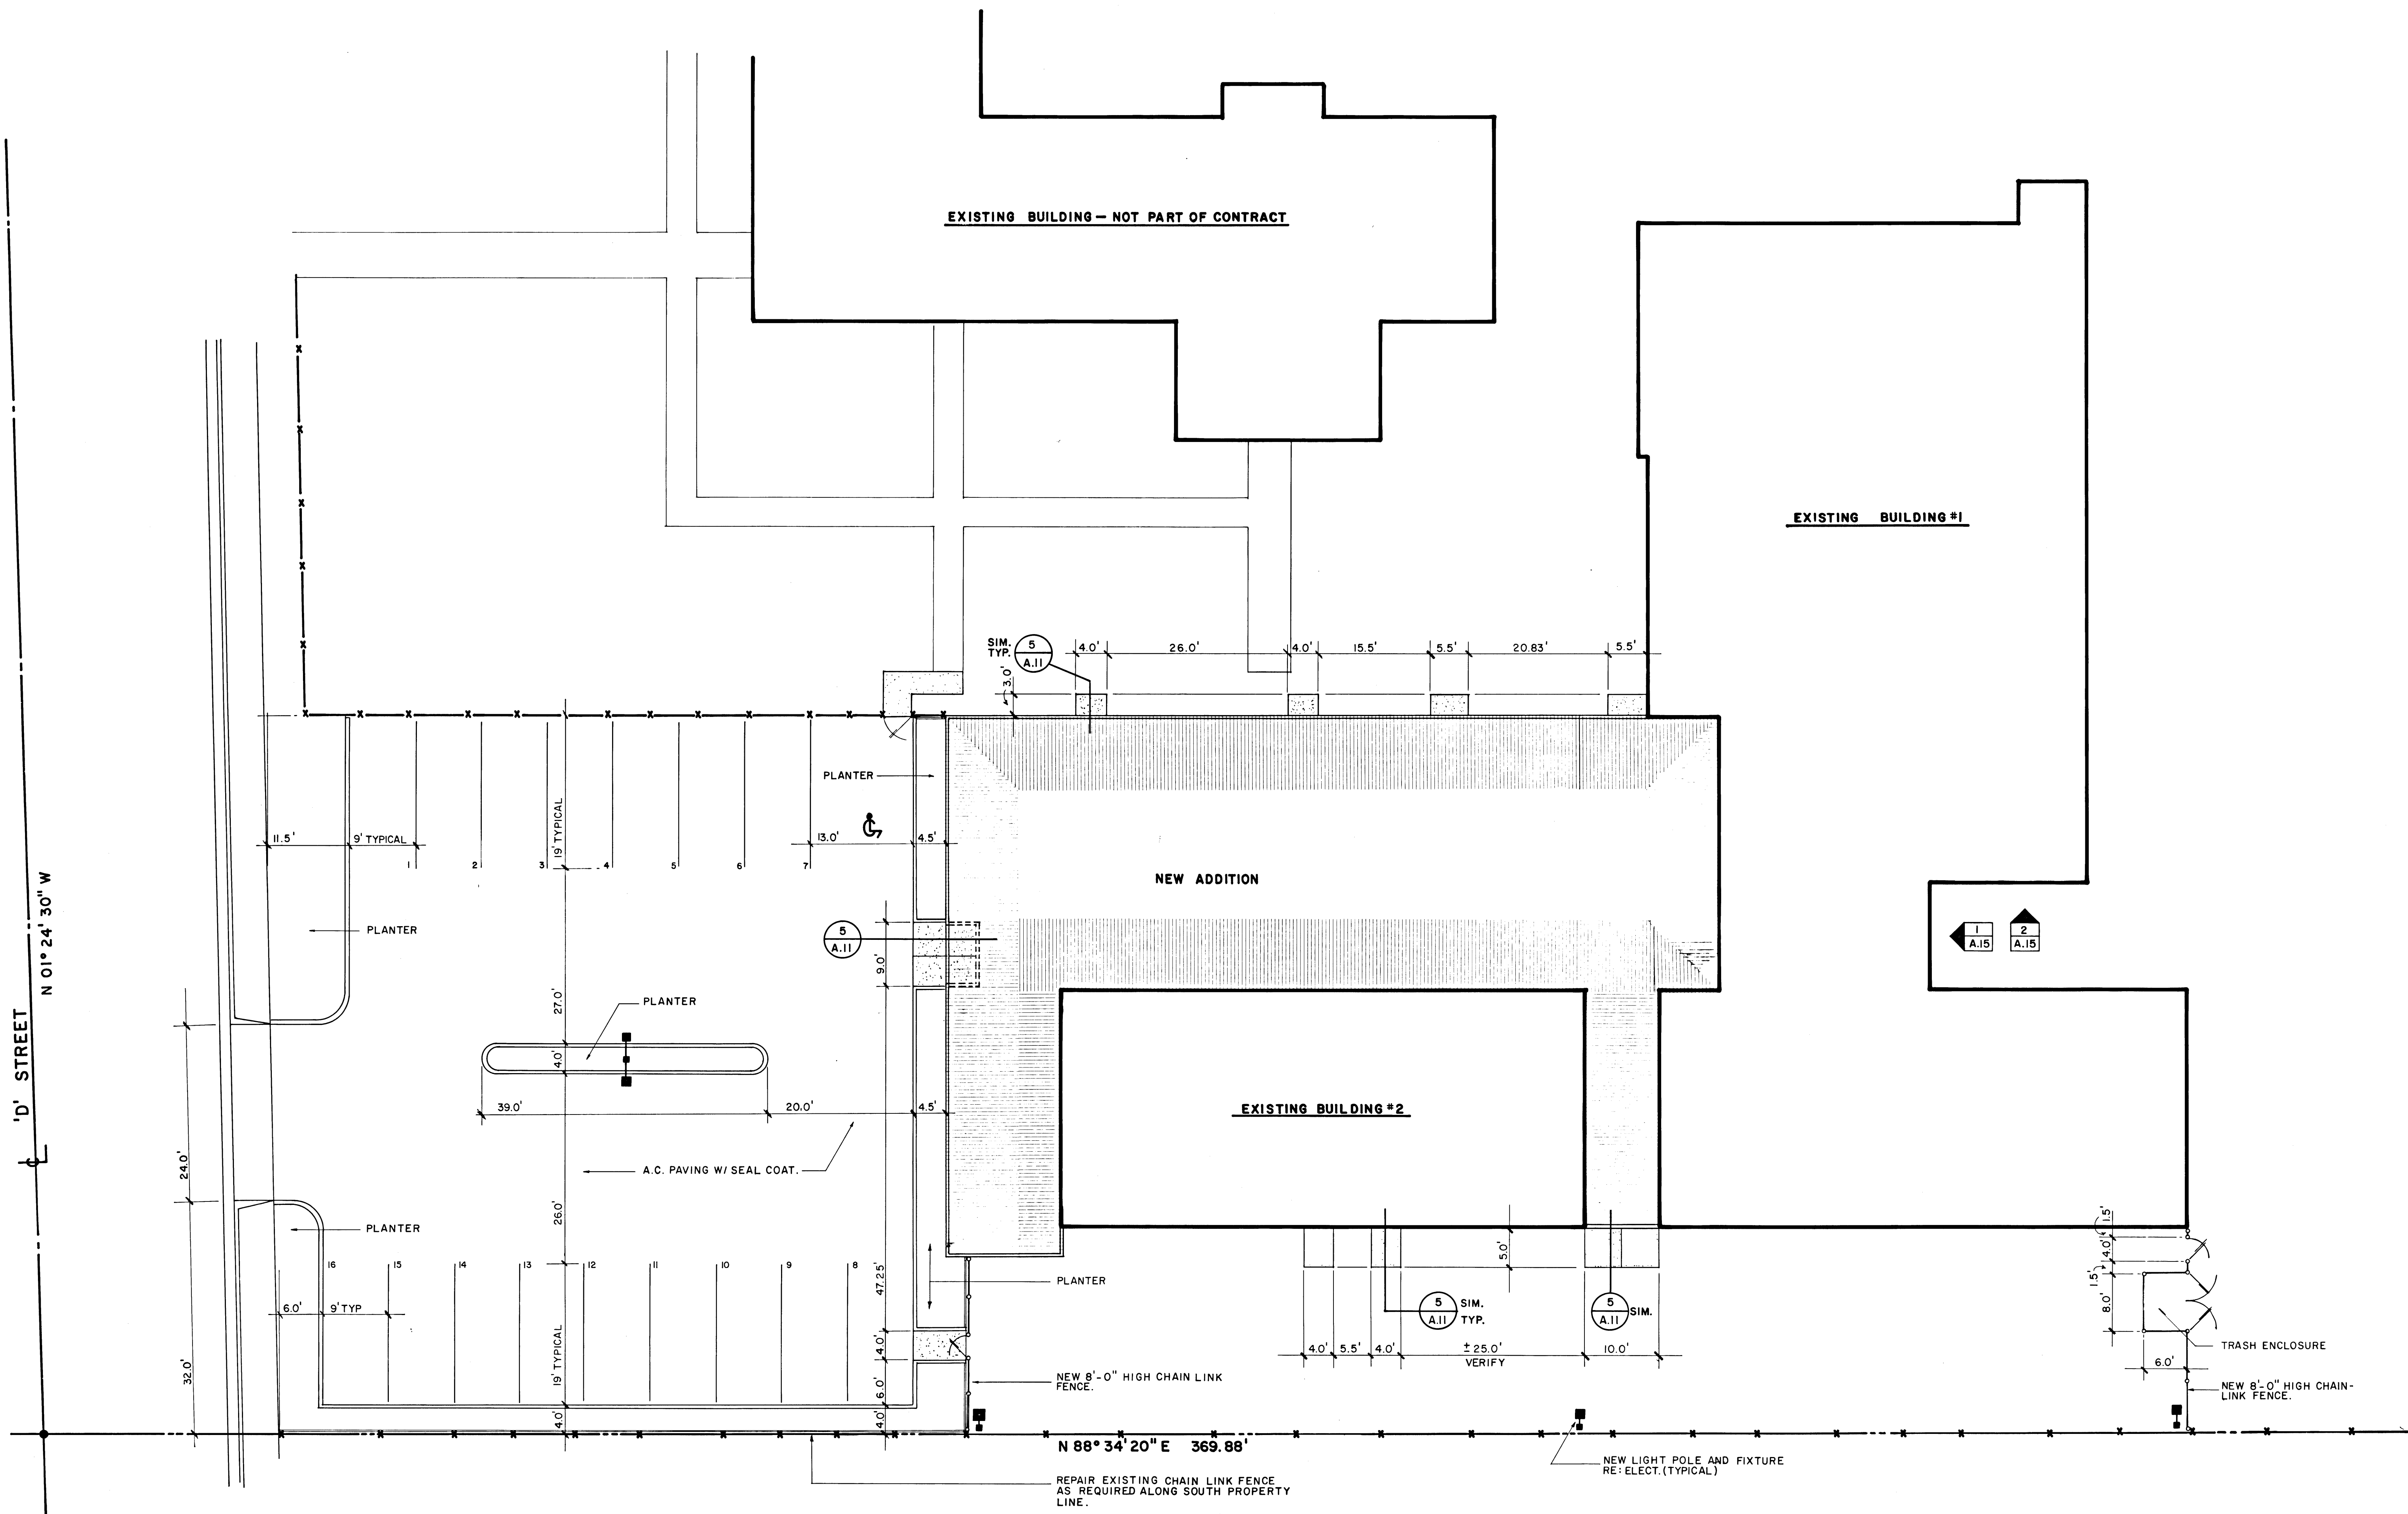

SITE PLAN

1" = 10.00'

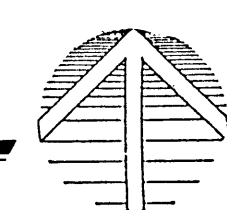

CITY OF LAS VEGAS
400 EAST STEWART AVENUE
LAS VEGAS, NEVADA 89101

ARCHITECT • GERALD GARADICH &
 ASSOCIATES A.I.A.
 2320 FIFTH AVENUE, SUITE 201, SAN DIEGO, CA 92101 (619) 233-7296
 2300 PASO DEL PRADO, C-108, LAS VEGAS, NV 89102 (702) 367-4445

PHASE I (VARIETY CLUB)
 "D" STREET / JEFFERSON AVENUE
 NEIGHBORHOOD FACILITY PROJECT

SITE PLAN

drawn by: dan l. neider
 issue dates:
 11/3/88
 11/22/88 bidding

revisions:
 2/1/89 2nd bidding

job no.: 8737LV

A.2

10

