



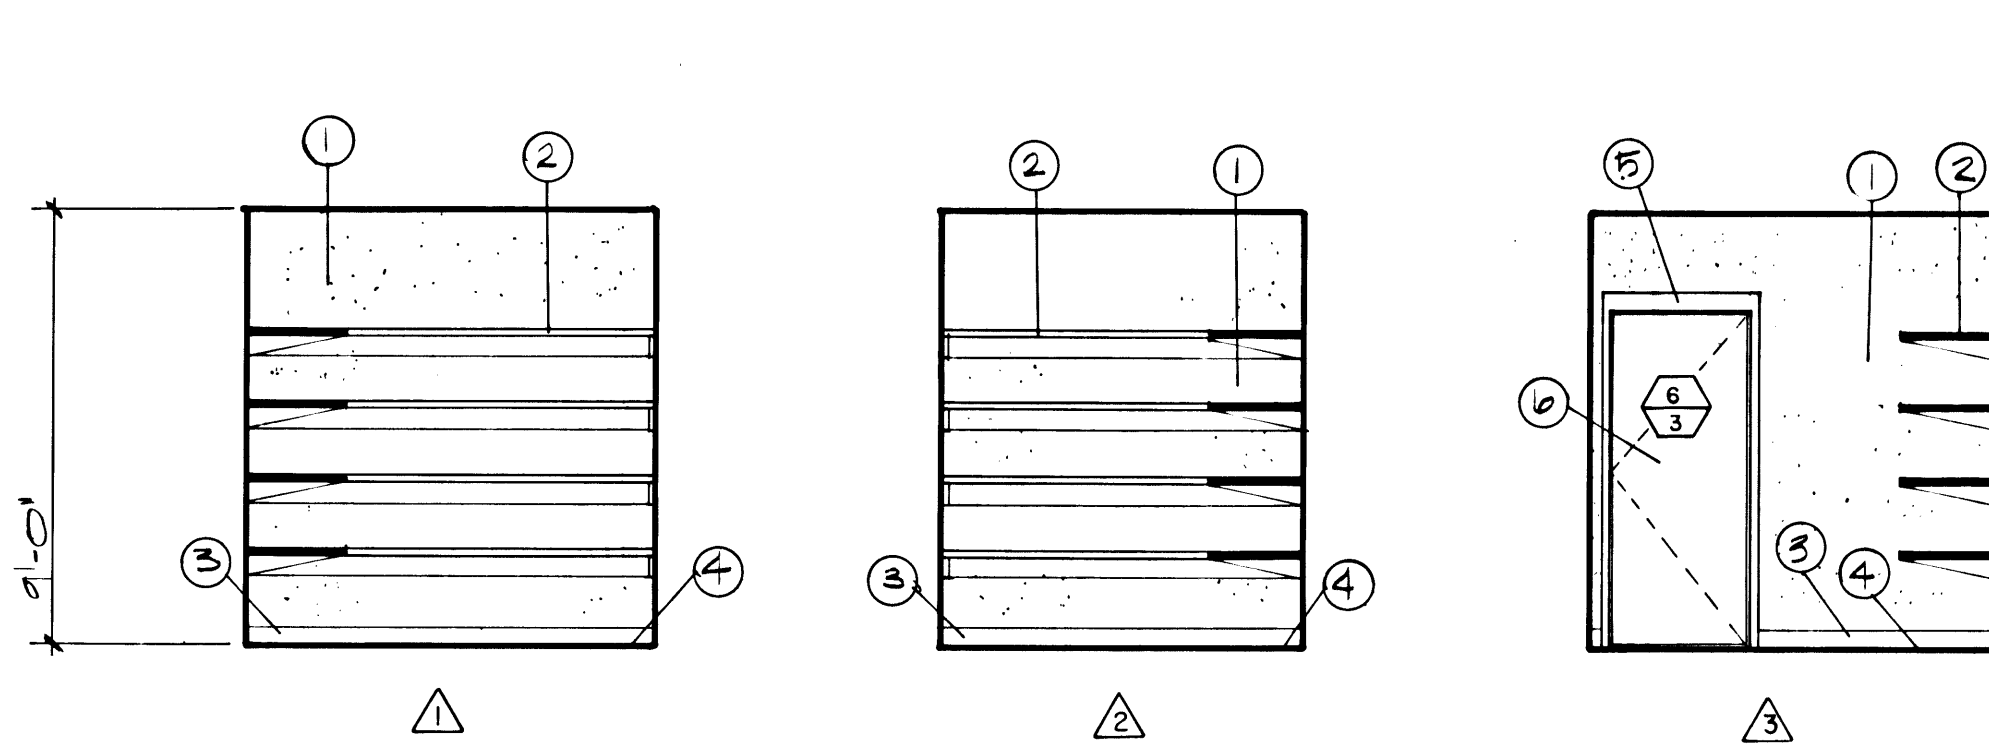

STORAGE 103

1/4" = 1'-0"

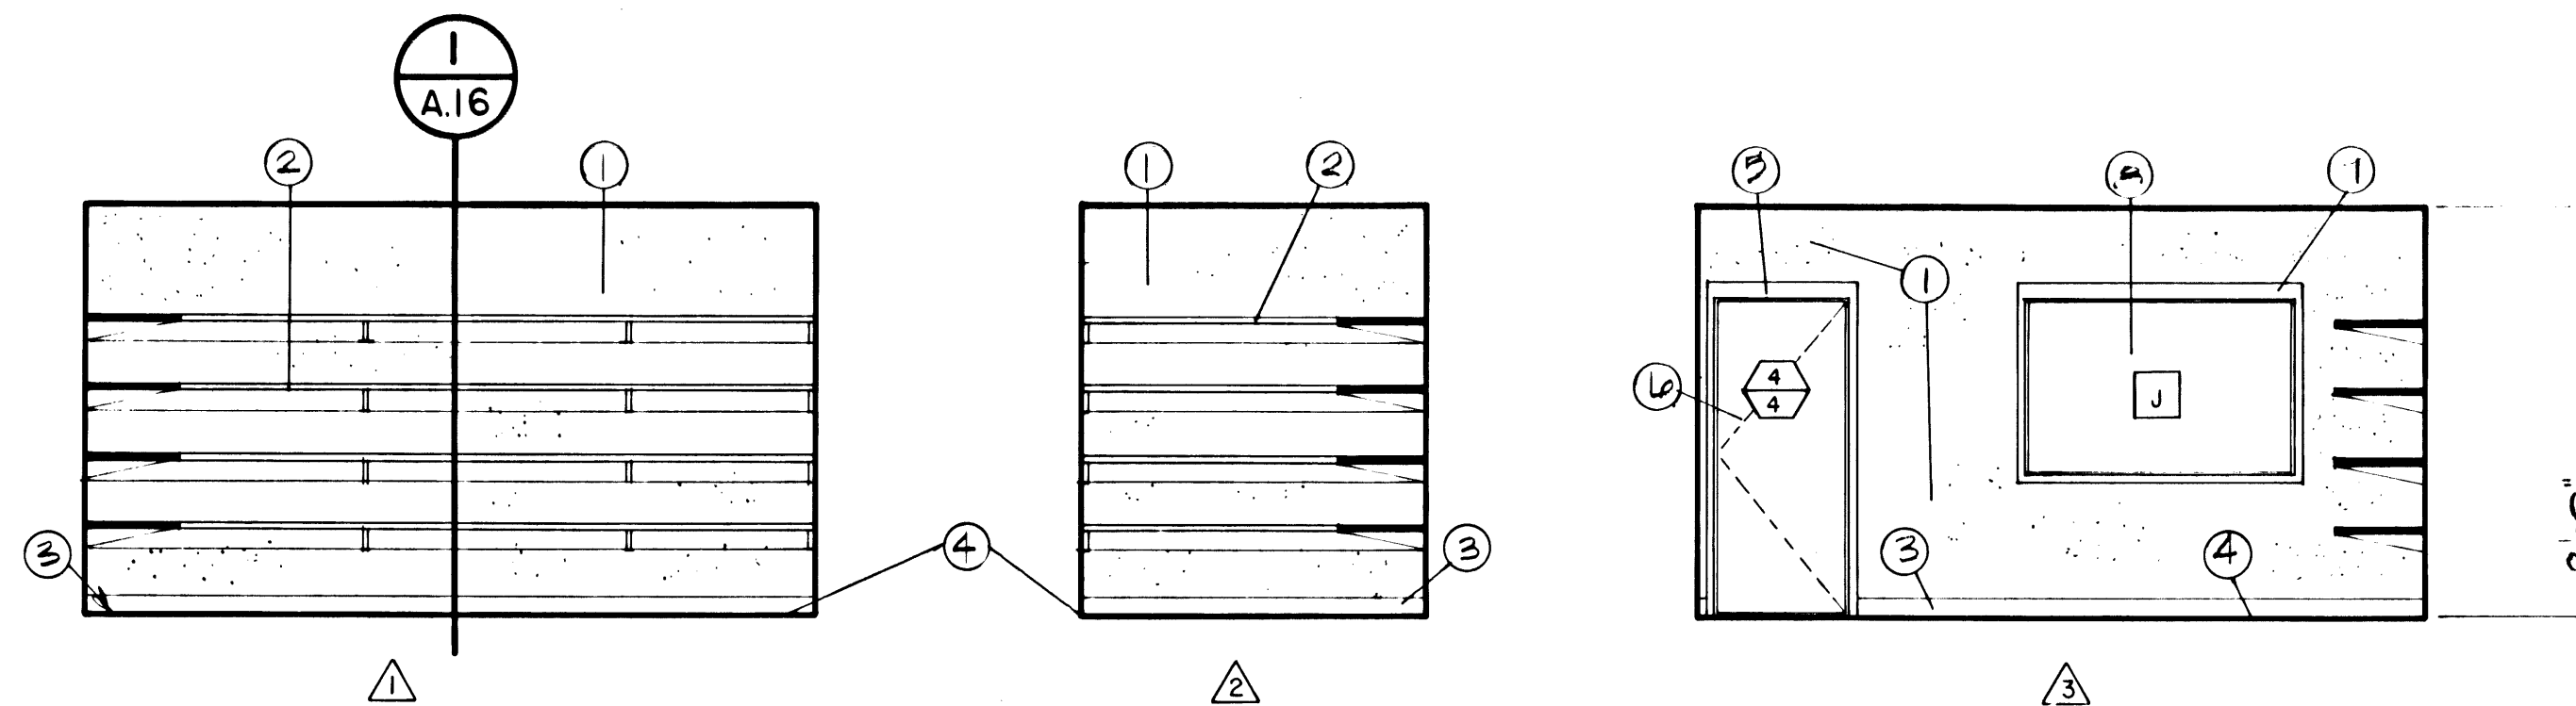


STORAGE 104

1/4" = 1'-0"


KEY NOTES :

- ① 5/8" TYPE "X" GYPSUM BOARD - TAPE, BED AND TEXTURE TO A MEDIUM ORANGE PEEL FINISH. PAINT AS PER PROJECT MANUAL.
- ② 3/4" MDO PLYWOOD WITH HARDWOOD EDGING, PAINTED.
- ③ 4" TOP SET VINYL COVE BASE
- ④ FLOORING - REFERENCE FINISH SCHEDULE - SHEET A.5
- ⑤ HOLLOW METAL DOOR FRAME - REFERENCE DOOR FRAME ELEVATIONS (THIS SHEET) AND DOOR SCHEDULE - SHEET A.5
- ⑥ DOOR AS SCHEDULED - REFERENCE DOOR SCHEDULE SHEET A.5
- ⑦ HOLLOW METAL WINDOW FRAME AS SCHEDULED - REFERENCE WINDOW ELEVATIONS - THIS SHEET
- ⑧ WINDOW GLAZING - REFERENCE GLAZING SCHEDULE - THIS SHEET
- ⑨ 5/8" TYPE "X" GYPSUM BOARD - TAPE, BED AND TEXTURE ONLY ABOVE WAINSCOT TO A MEDIUM ORANGE PEEL FINISH - AS PER PROJECT MANUAL
- ⑩ 4'-0" HIGH PLUS TRIM WAINSCOT - 4 1/4" X 4 1/4" CERAMIC TILE - 6" HIGH CERAMIC TILE COVED BASE
- ⑪ 1/4" PLATE GLASS MIRROR - 2'-0" X 3'-0" IN STAINLESS STEEL FRAME
- ⑫ HANDICAPPED GRAB RAIL - 1 1/2" DIAMETER O.D. X 3'-0" LONG - WALL MOUNTED
- ⑬ HANDICAPPED GRAB RAIL - 1 1/2" DIAMETER O.D. X 3'-0" LONG - WALL MOUNTED
- ⑭ TOILET PAPER HOLDER
- ⑮ WASTE RECEPTACLE - DISPENSER/DISPOSAL (MULTI-, C-FOLD, SINGLE)
- ⑯ URINAL SCREEN - WALL HUNG, CEILING AND FLOOR SUPPORTED
- ⑰ 1/4" PLATE GLASS MIRROR - 3'-0" X 3'-0" IN STAINLESS STEEL FRAME
- ⑱ PLASTIC LAMINATED CASEWORK

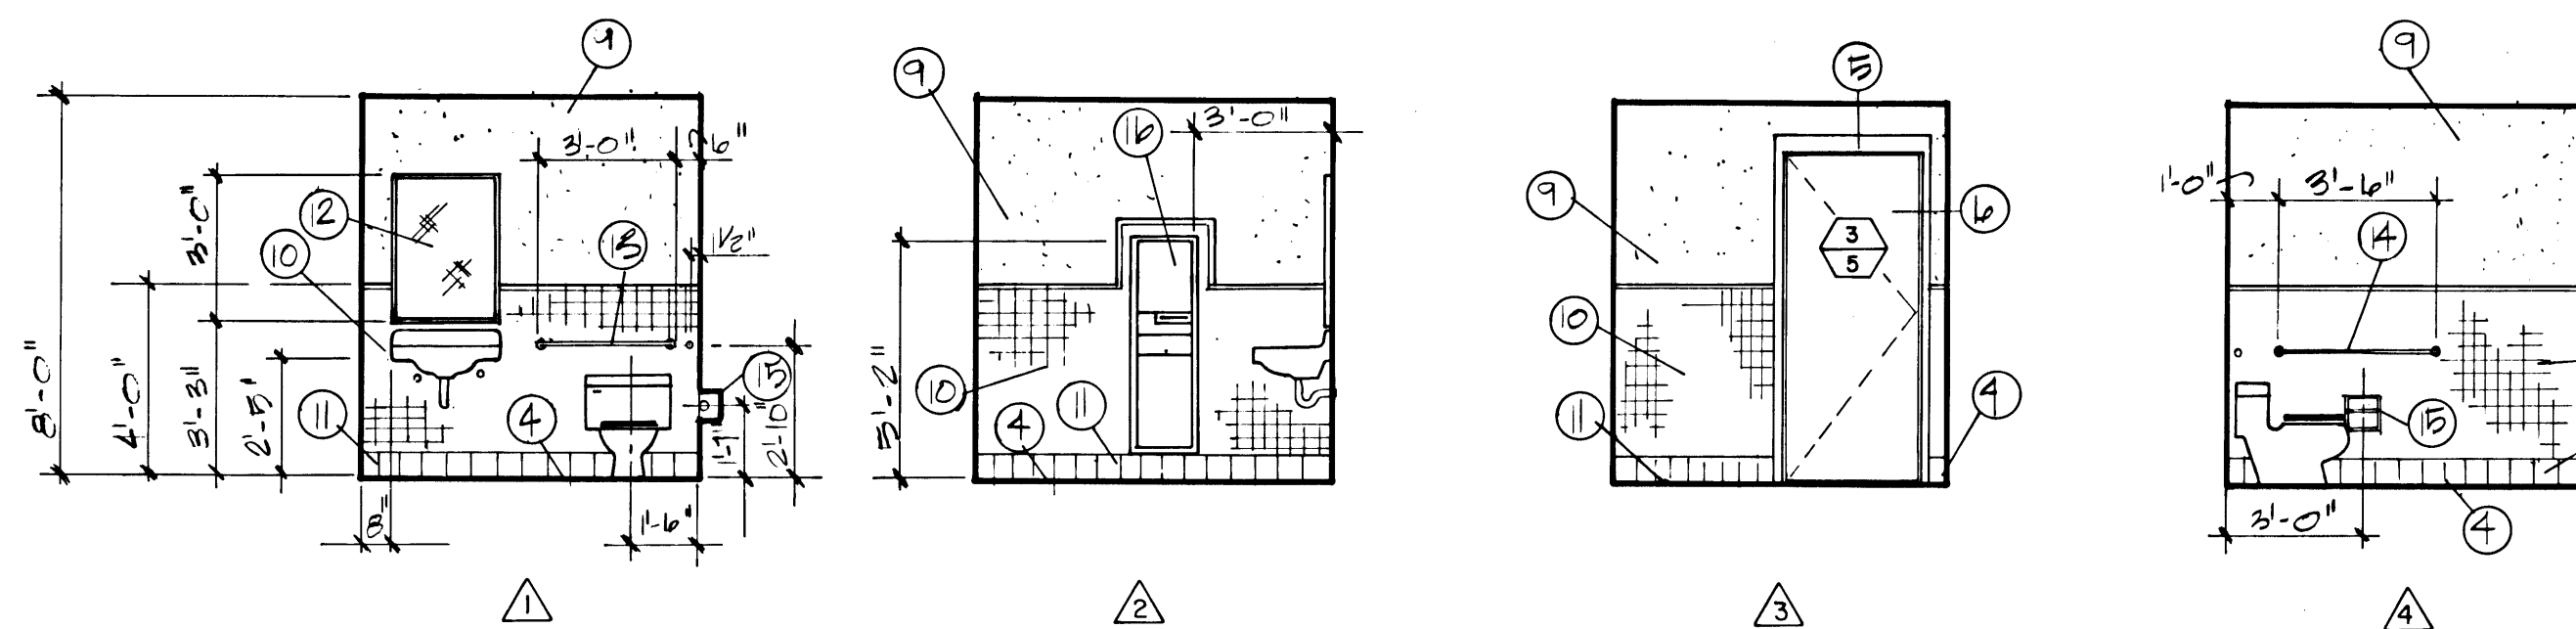


HANDICAPPED TOILET 105

1/4" = 1'-0"

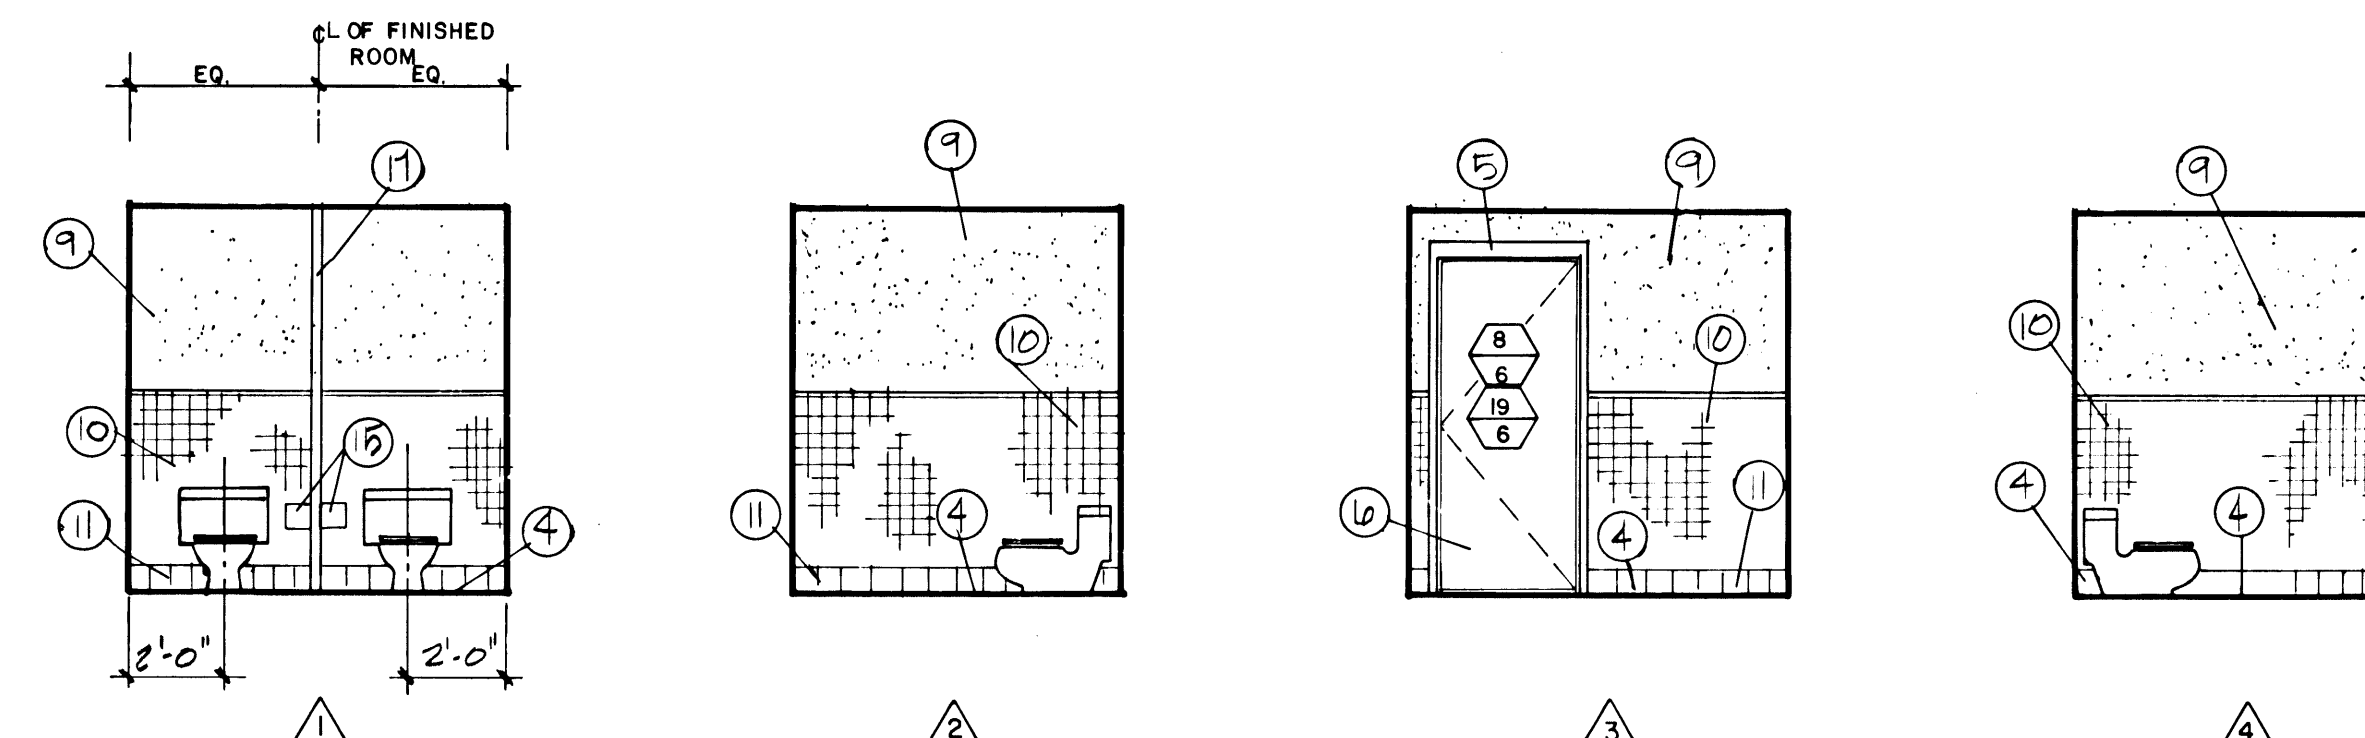

TOILET 108 and 109

1/4" = 1'-0"

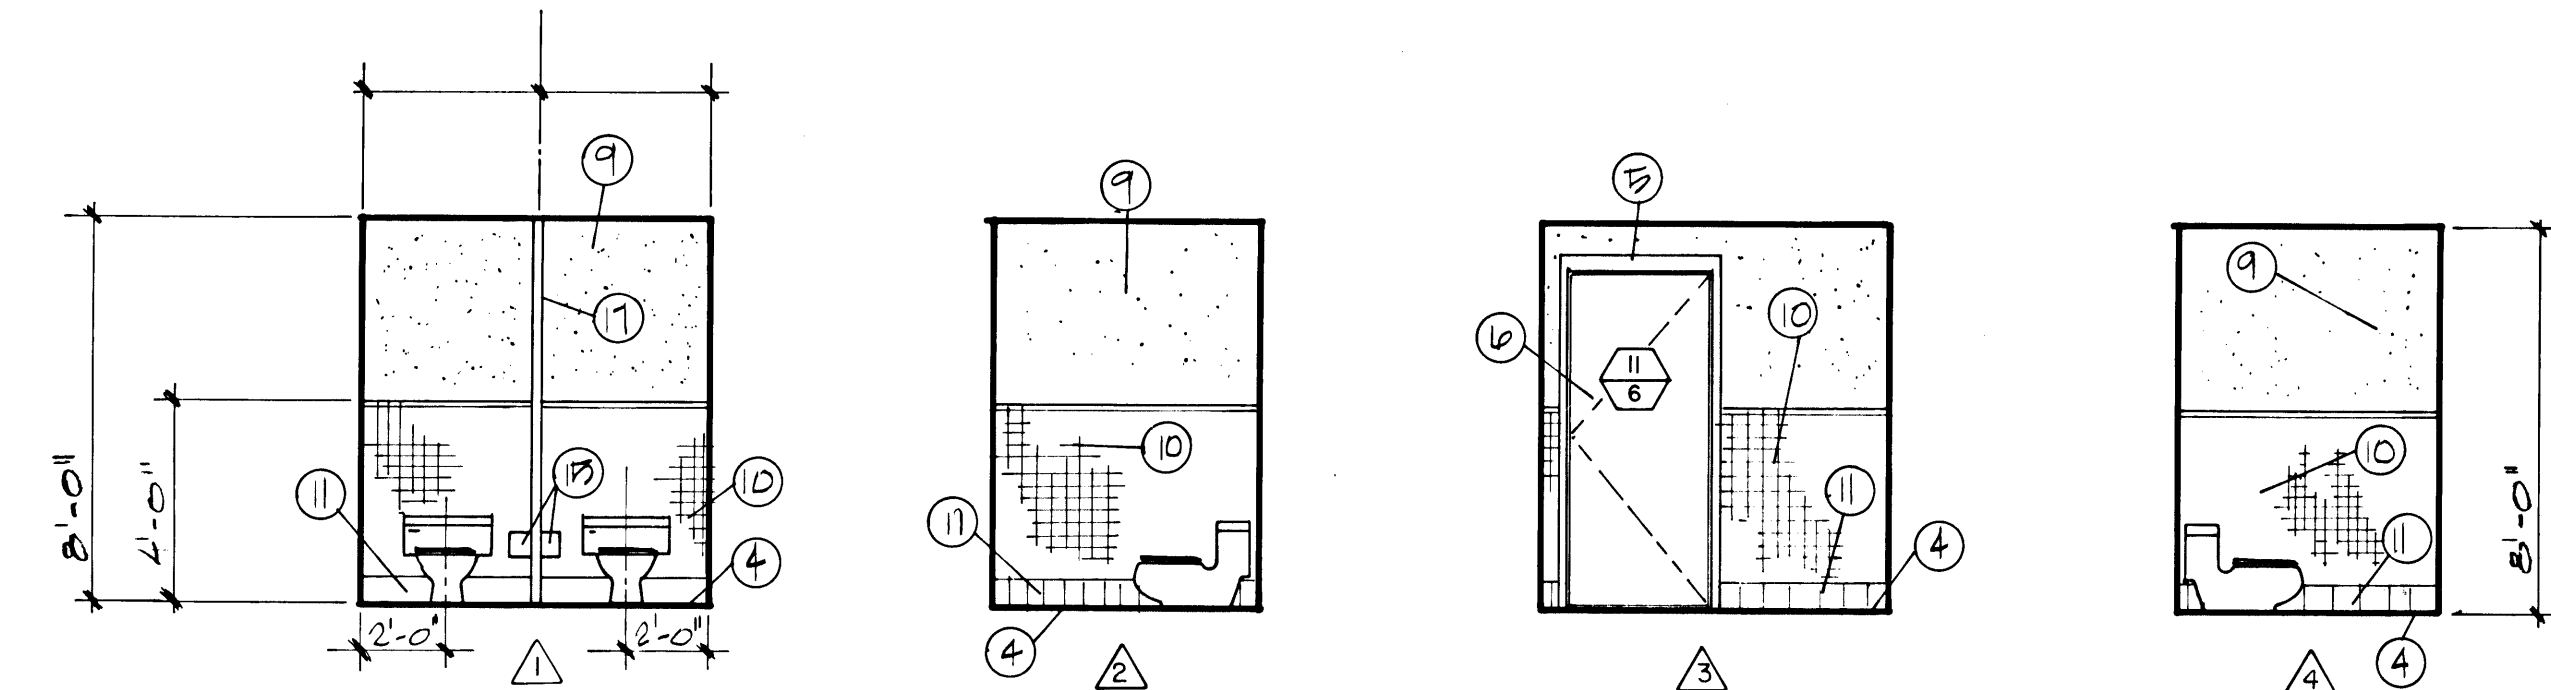

TOILET 117

1/4" = 1'-0"

WALL ELEVATION 107 and 110

1/4" = 1'-0"

TYP. ELEVATION


1/4" = 1'-0"

GLAZING SCHEDULE

- I. 1/4" "misc" wire glass
II. 8"x8" glass block


DOOR TYPE SCHEDULE

- A. HOLLOW METAL
B. HOLLOW METAL
C. HOLLOW METAL
D. HOLLOW METAL
E. SOLID CORE HARDBOARD

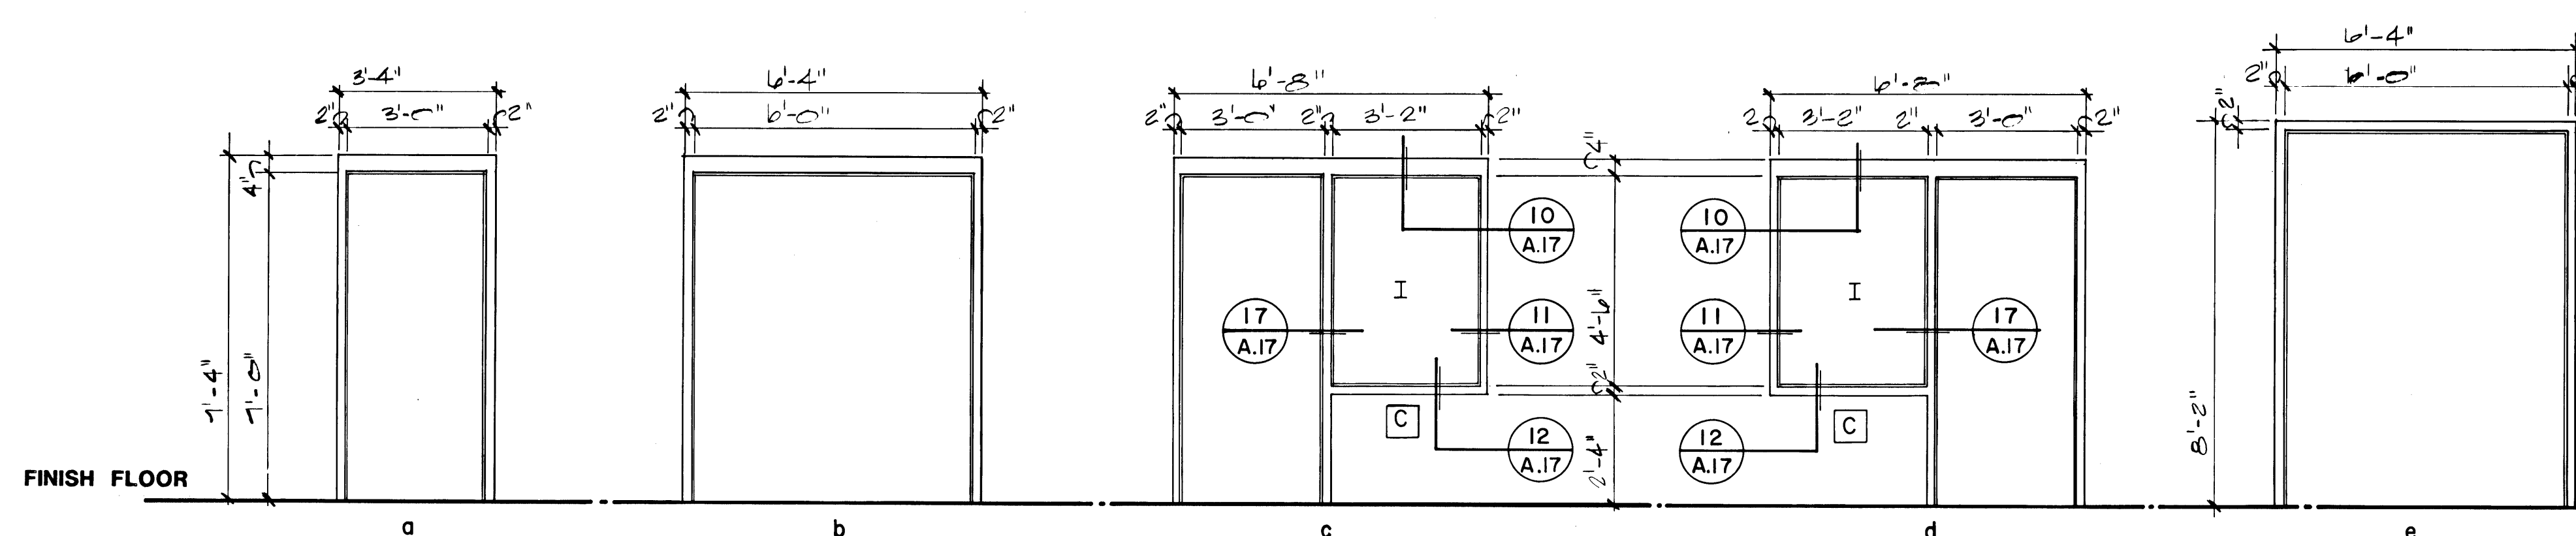


DOOR FRAME ELEVATIONS (HOLLOW METAL)

3/8" = 1'-0"

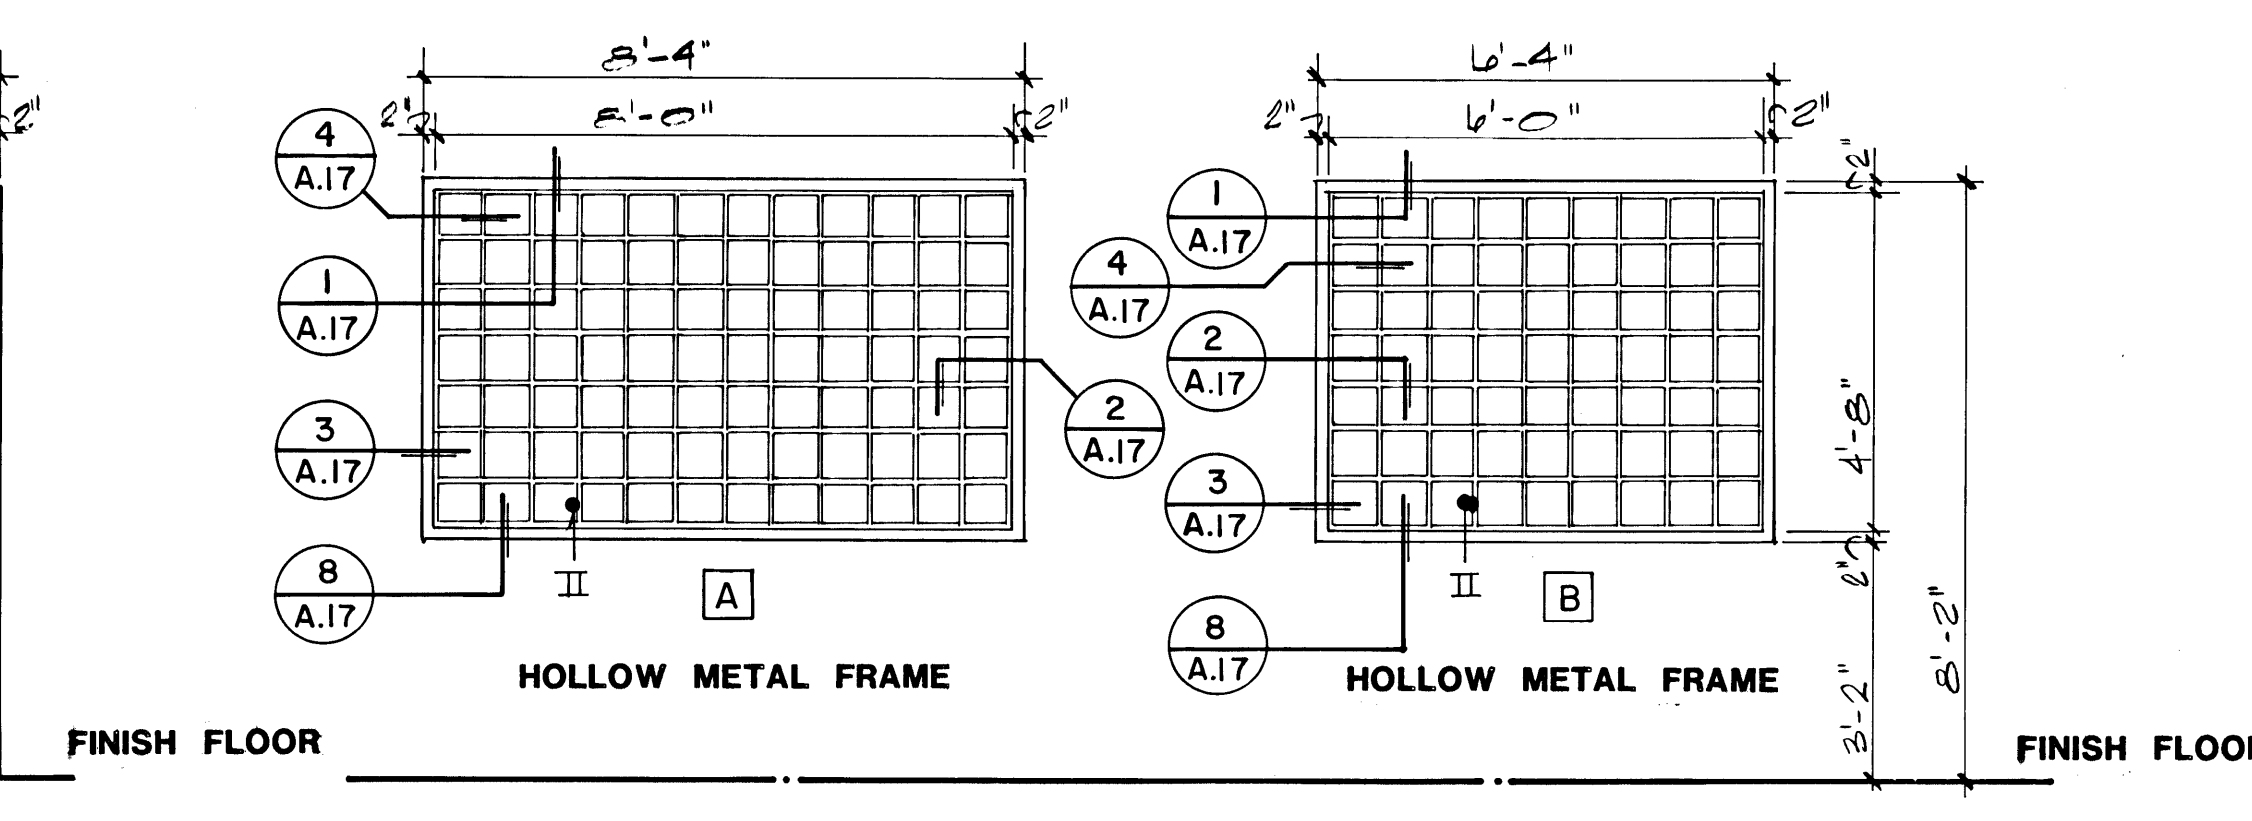


WINDOW ELEVATIONS

3/8" = 1'-0"

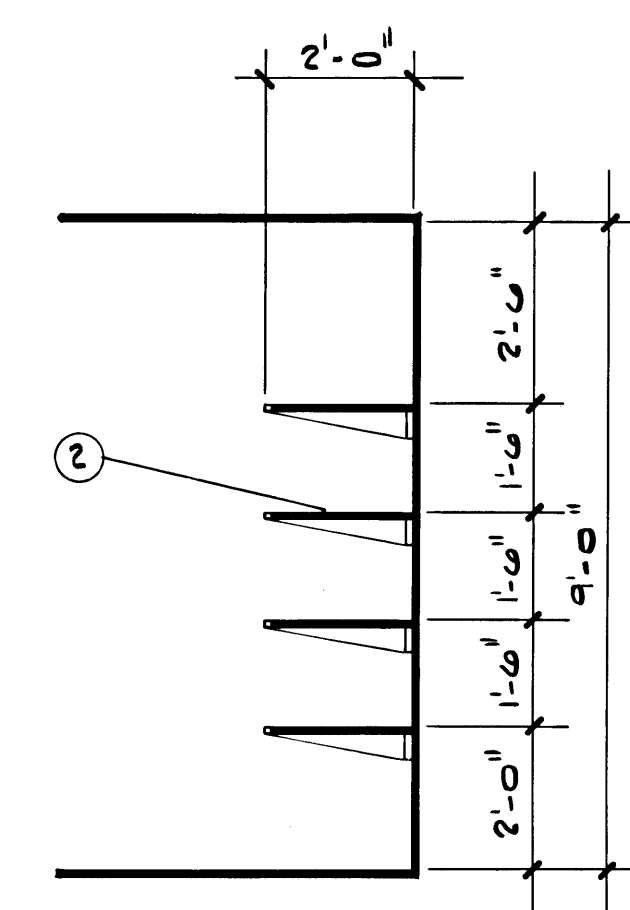


DETAIL 1

3/8" = 1'-0"

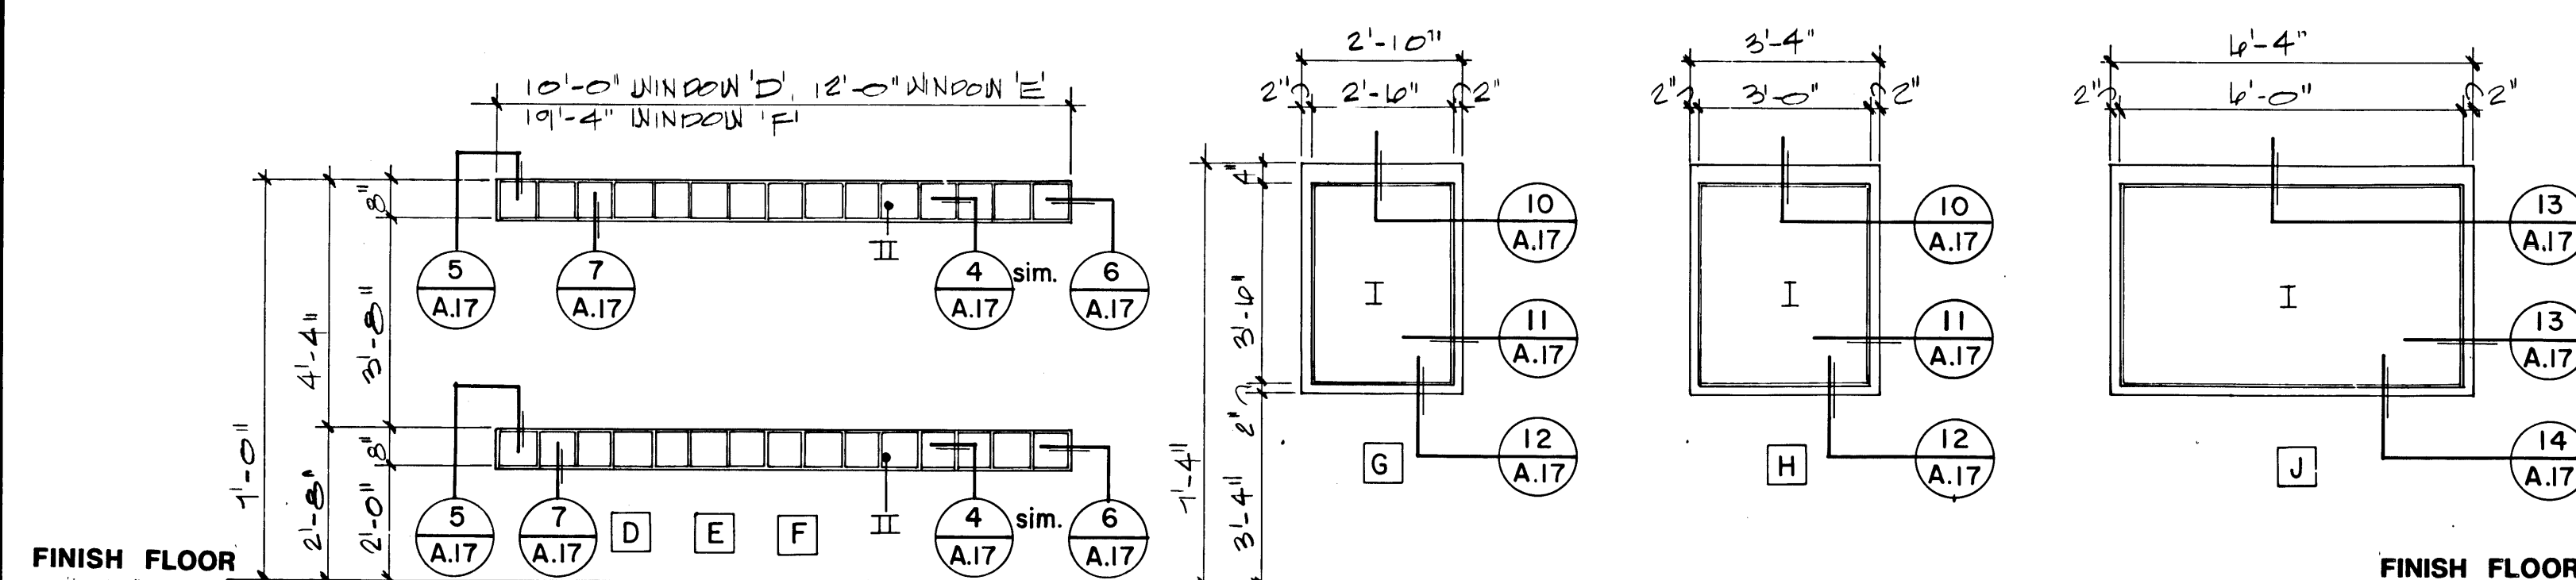

DOOR ELEVATIONS

3/8" = 1'-0"

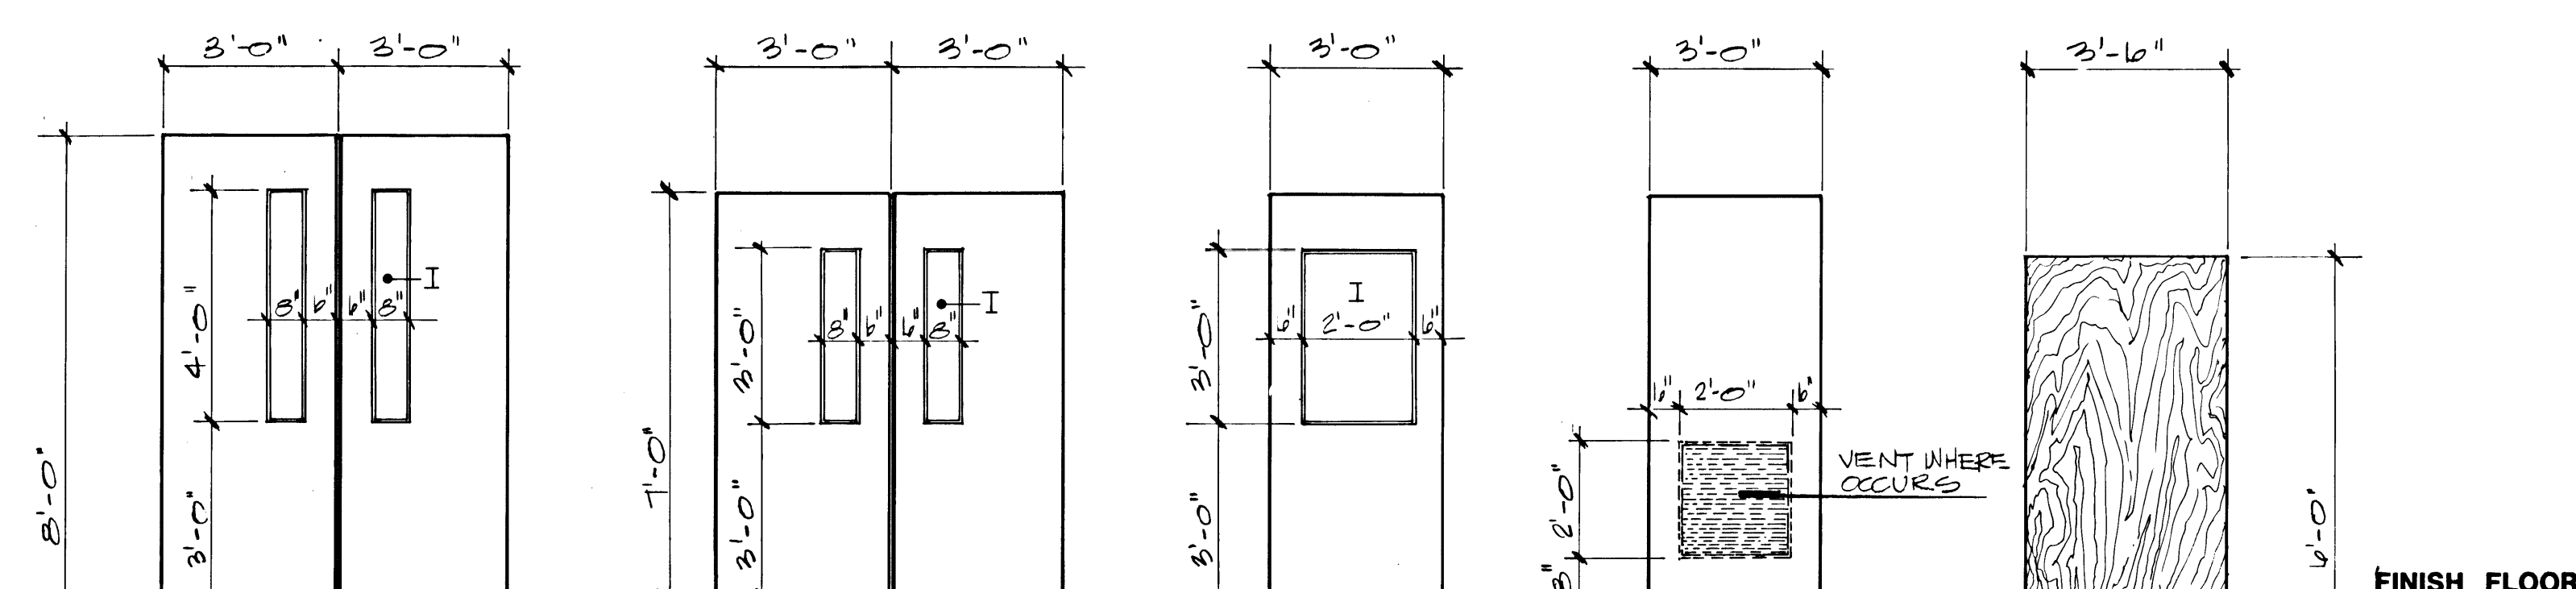

CITY OF LAS VEGAS
400 EAST STEWART AVENUE
LAS VEGAS, NEVADA 89101

ARCHITECT • GERALD GARABICH & ASSOCIATES A.I.A.
2330 FIFTH AVENUE, SUITE 201, SAN DIEGO, CA 92101 (619) 591-1111
2330 PASEO DEL PRADO, C-103, LAS VEGAS, NV 89102 (702) 337-1111

PHASE I (VARIETY CLUB)
"D" STREET / JEFFERSON AVENUE
NEIGHBORHOOD FACILITY PROJECT

INTERIOR ELEVATIONS
DOOR FRAME ELEVATIONS
WINDOW ELEVATIONS
DOOR ELEVATIONS
GLAZING SCHEDULE
DOOR TYPE SCHEDULE

drawn by: dan l. neider
issue dates:
11/3/88
11/22/88 bidding
revisions:
2/1/89 2nd bidding

job no: 8737LV

A.16

24

671-25



STEAM ROOM



STEAM ROOM

SEE PLAN

1	STEAM ROOM
2	STEAM ROOM
SHOWER TOILET



TOILET FOR MEN



TOILET

SHOWER FOR MEN


TOILET

SHOWER ROOM
1. 10' x 10' ROOM
2. 10' x 10' ROOM

SEE THE SHOWER
1. 10' x 10' ROOM
2. 10' x 10' ROOM
3. 10' x 10' ROOM





SHOWER ROOM

 

SHOWER ROOM

SEE PLAN

  

SHOWER ROOM

SEE THE SHOWER

SEE THE SHOWER ROOM

SEE THE SHOWER ROOM

PROPERTY - CREDIT CARD
11/11/11 11/11/11 11/11/11
11/11/11 11/11/11 11/11/11

PROPERTY - CREDIT CARD
11/11/11 11/11/11 11/11/11
11/11/11 11/11/11 11/11/11

PROPERTY - CREDIT CARD