
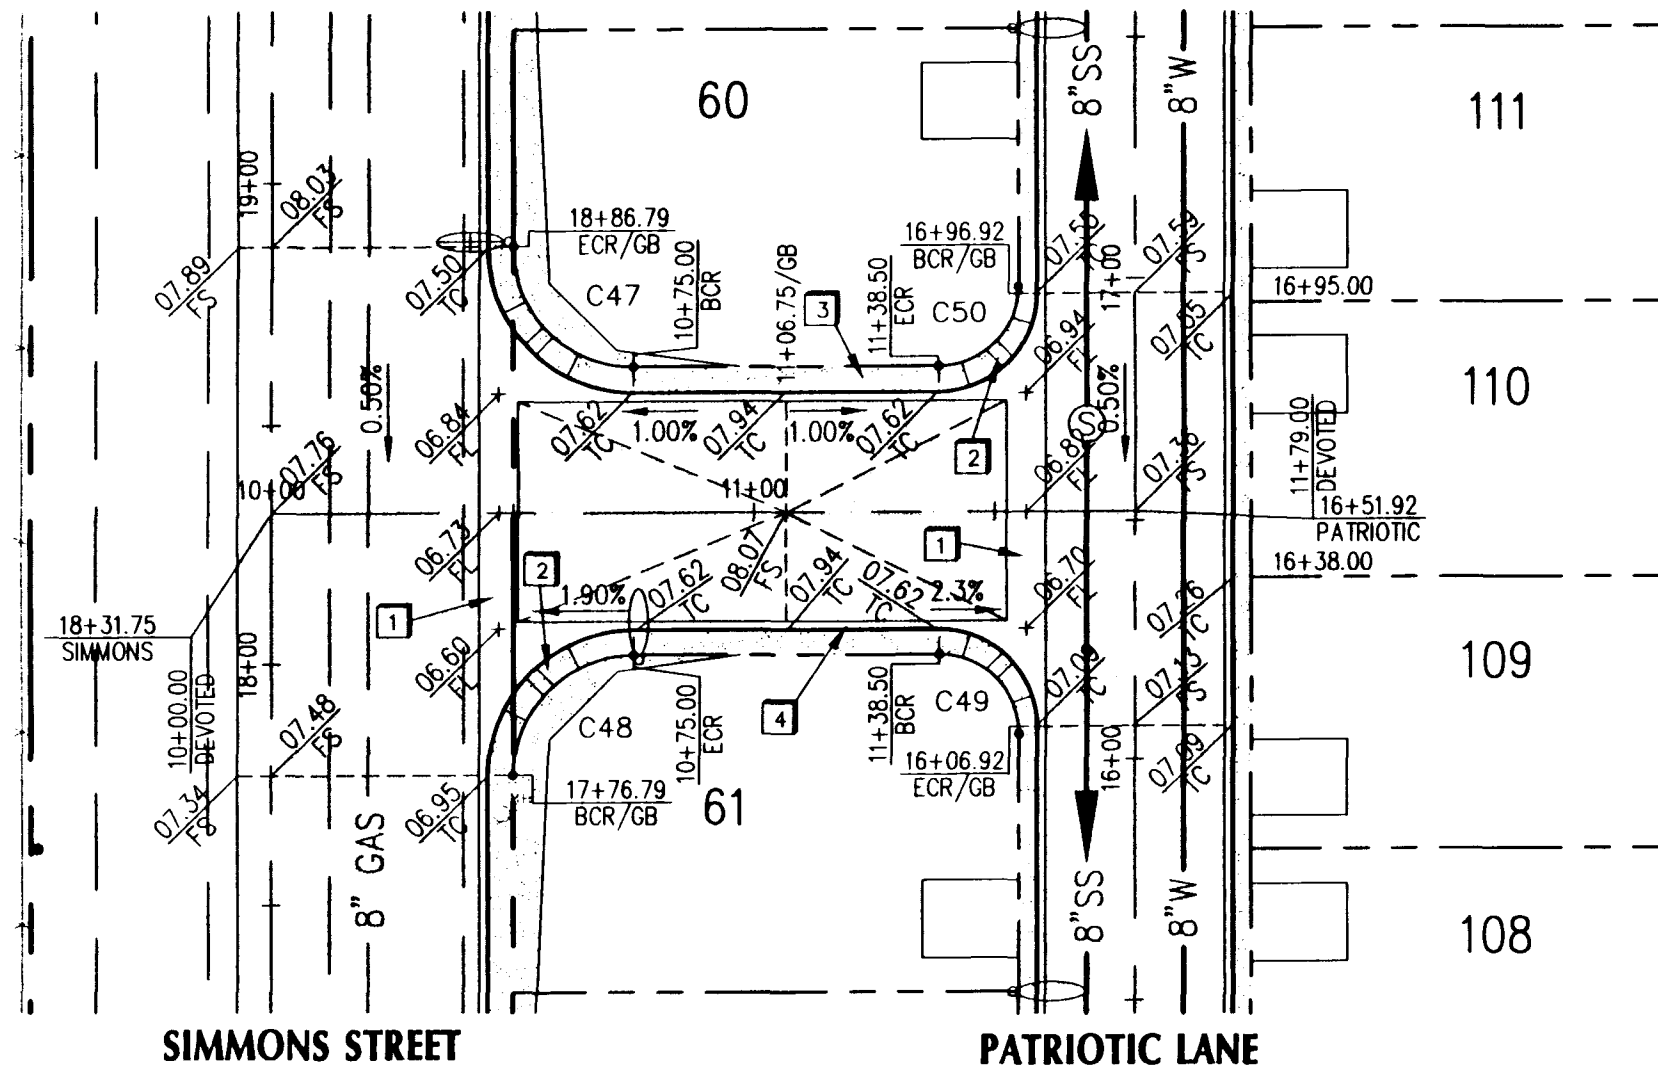


DEVOTED WAY

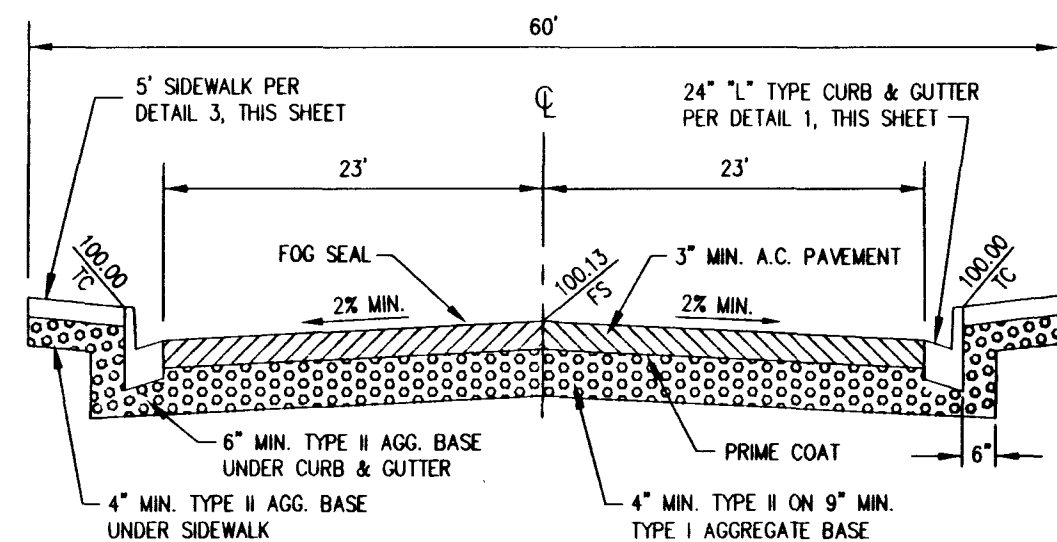

- NOTES:
1. FINAL A.C. PAVEMENT SURFACE (INCLUDING OPEN GRADE IF USED) SHALL BE 1/2" ABOVE UP OF GUTTER.
 2. STRUCTURAL SECTION SHOWN IS BASED ON AN "R" VALUE OF 20. OTHER STRUCTURAL SECTIONS MAY BE APPROVED IF BASED ON ENGINEERING ANALYSIS BASED ON "R" OR CBR VALUES DETERMINED BY SOIL TESTING. IN NO CASE SHALL THE A.C. THICKNESS BE LESS THAN SHOWN.

BACK OF CURB CURVE DATA



CURVE	DELTA	RADIUS	LENGTH	TANGENT
C43	90°48'19"	20.00'	51.70'	20.28'
C44	90°00'00"	20.00'	31.42'	20.00'
C45	89°32'13"	30.00'	46.88'	29.76'
C46	86°57'38"	30.00'	45.53'	28.45'
C47	90°00'00"	30.00'	47.12'	30.00'
C48	90°00'00"	30.00'	47.12'	30.00'
C49	90°00'00"	20.00'	31.42'	20.00'
C50	90°00'00"	20.00'	31.42'	20.00'

CONSTRUCTION NOTES

1. CONSTRUCT 8" CONCRETE VALLEY GUTTER PER UNIFORM STANDARD DRAWINGS CLARK COUNTY AREA DWG. NO. 228. SEE DETAIL 5, SHEET 23.
2. CONSTRUCT SIDEWALK RAMP CASE III PER UNIFORM STANDARD DRAWINGS CLARK COUNTY AREA DWG. NO. 235. SEE DETAIL 4, SHEET 23.
3. CONSTRUCT 5' SIDEWALK PER UNIFORM STANDARD DRAWINGS CLARK COUNTY AREA DWG. NO. 234. SEE DETAIL 3, SHEET 23.
4. CONSTRUCT 24" L-TYPE CURB AND GUTTER PER UNIFORM STANDARD DWGS CLARK COUNTY AREA DWG. NO. 216. SEE DETAIL 1, SHEET 23.

GENERAL NOTES

1. REFER TO SHEET 2 FOR ADDITIONAL CONSTRUCTION AND UTILITY NOTES AND LEGEND.
2. REFER TO GRADING PLAN FOR FINISH ELEVATIONS.
3. REFER TO UTILITY PLAN FOR UTILITY CONSTRUCTION.
4. REFER TO FINAL MAP FOR CONSTRUCTION STAKING.

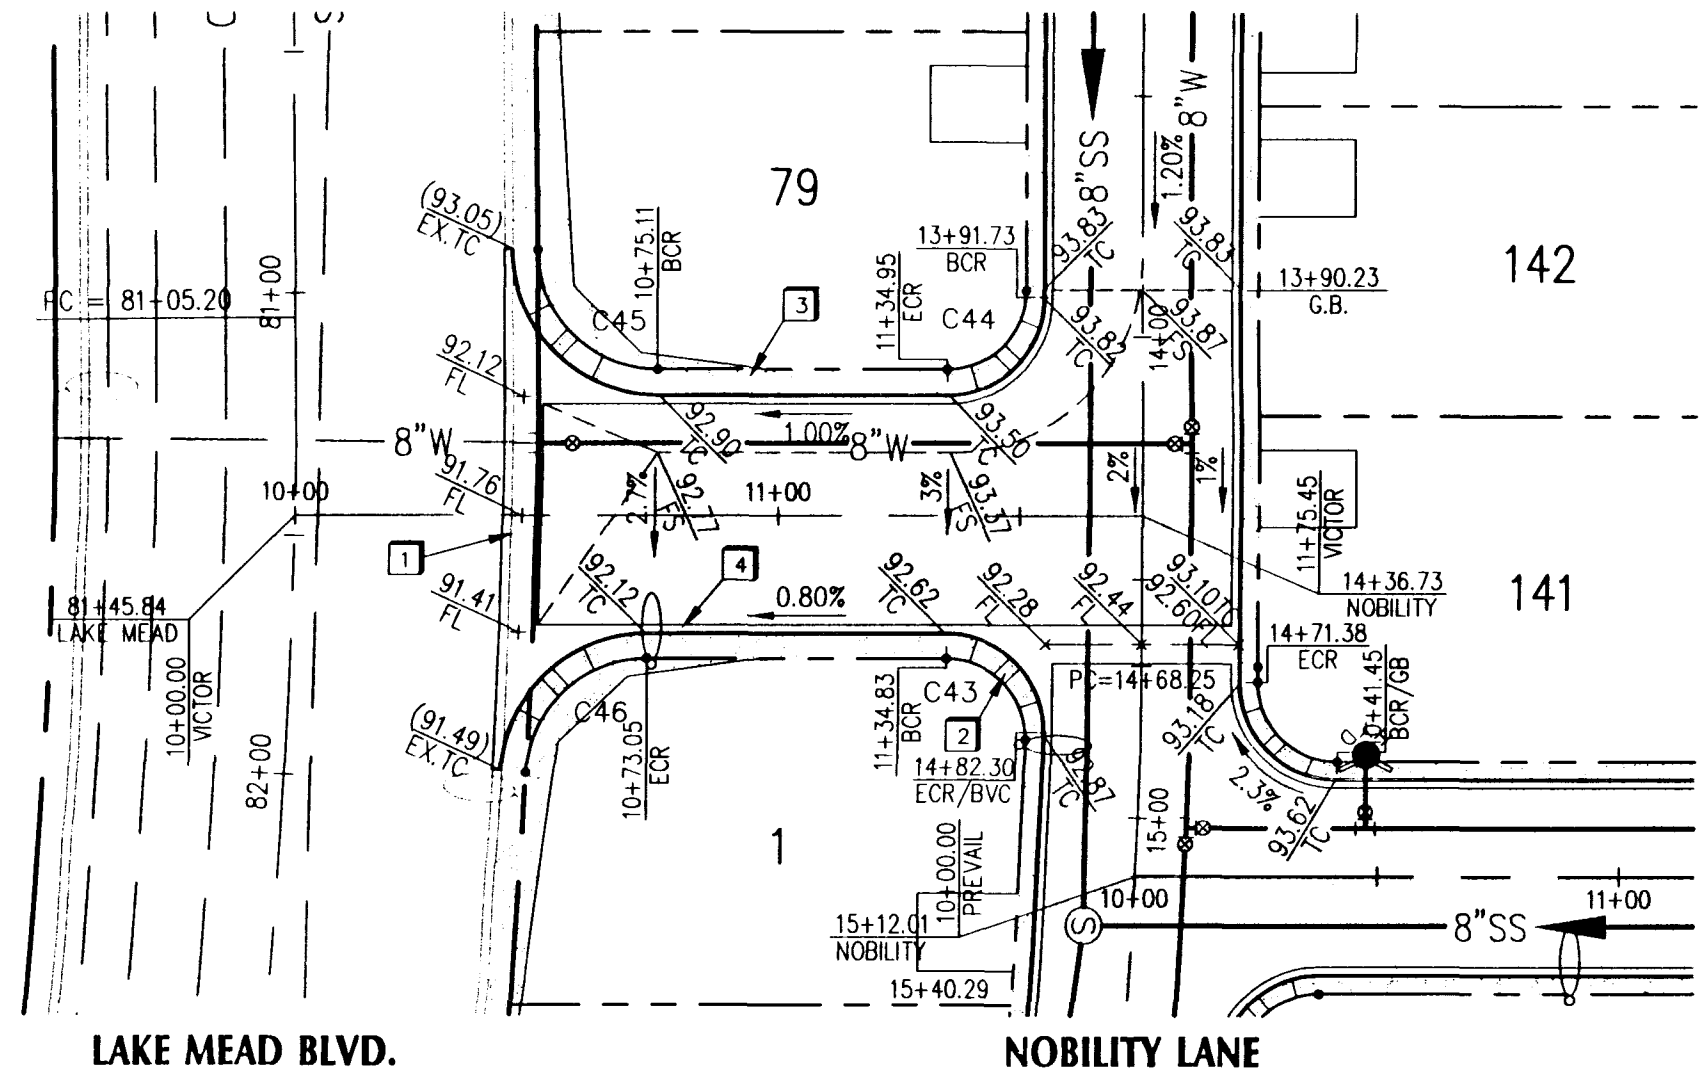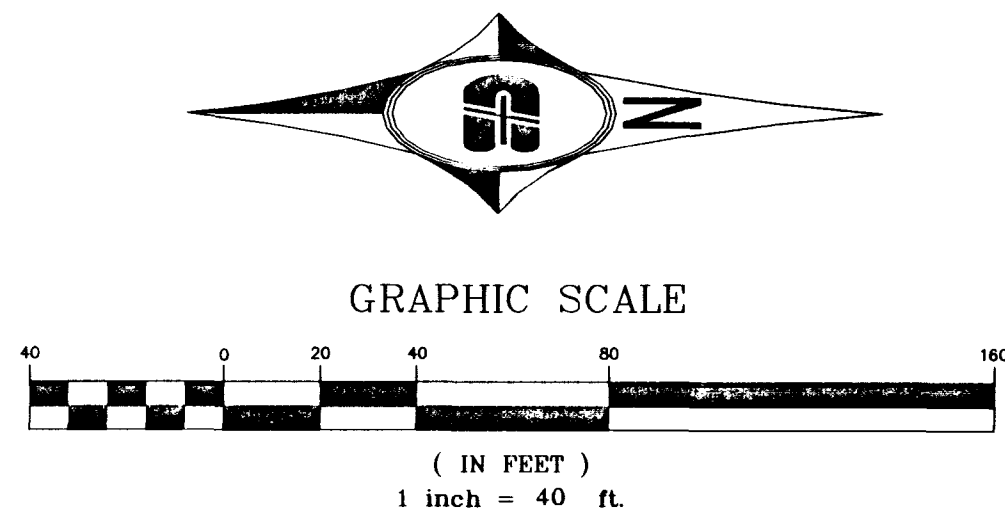


VICTOR WAY

PUBLIC STREET WITH CLV SEWER EASEMENTS

Avoid overhead power line contact. It's costly.
Call before you Overhead
1-702-593-6111
NEVADA POWER ENVIRONMENT AND SAFETY SERVICES DEPARTMENT

Avoid cutting underground utility lines. It's costly.
Call before you Dig
1-800-227-2600

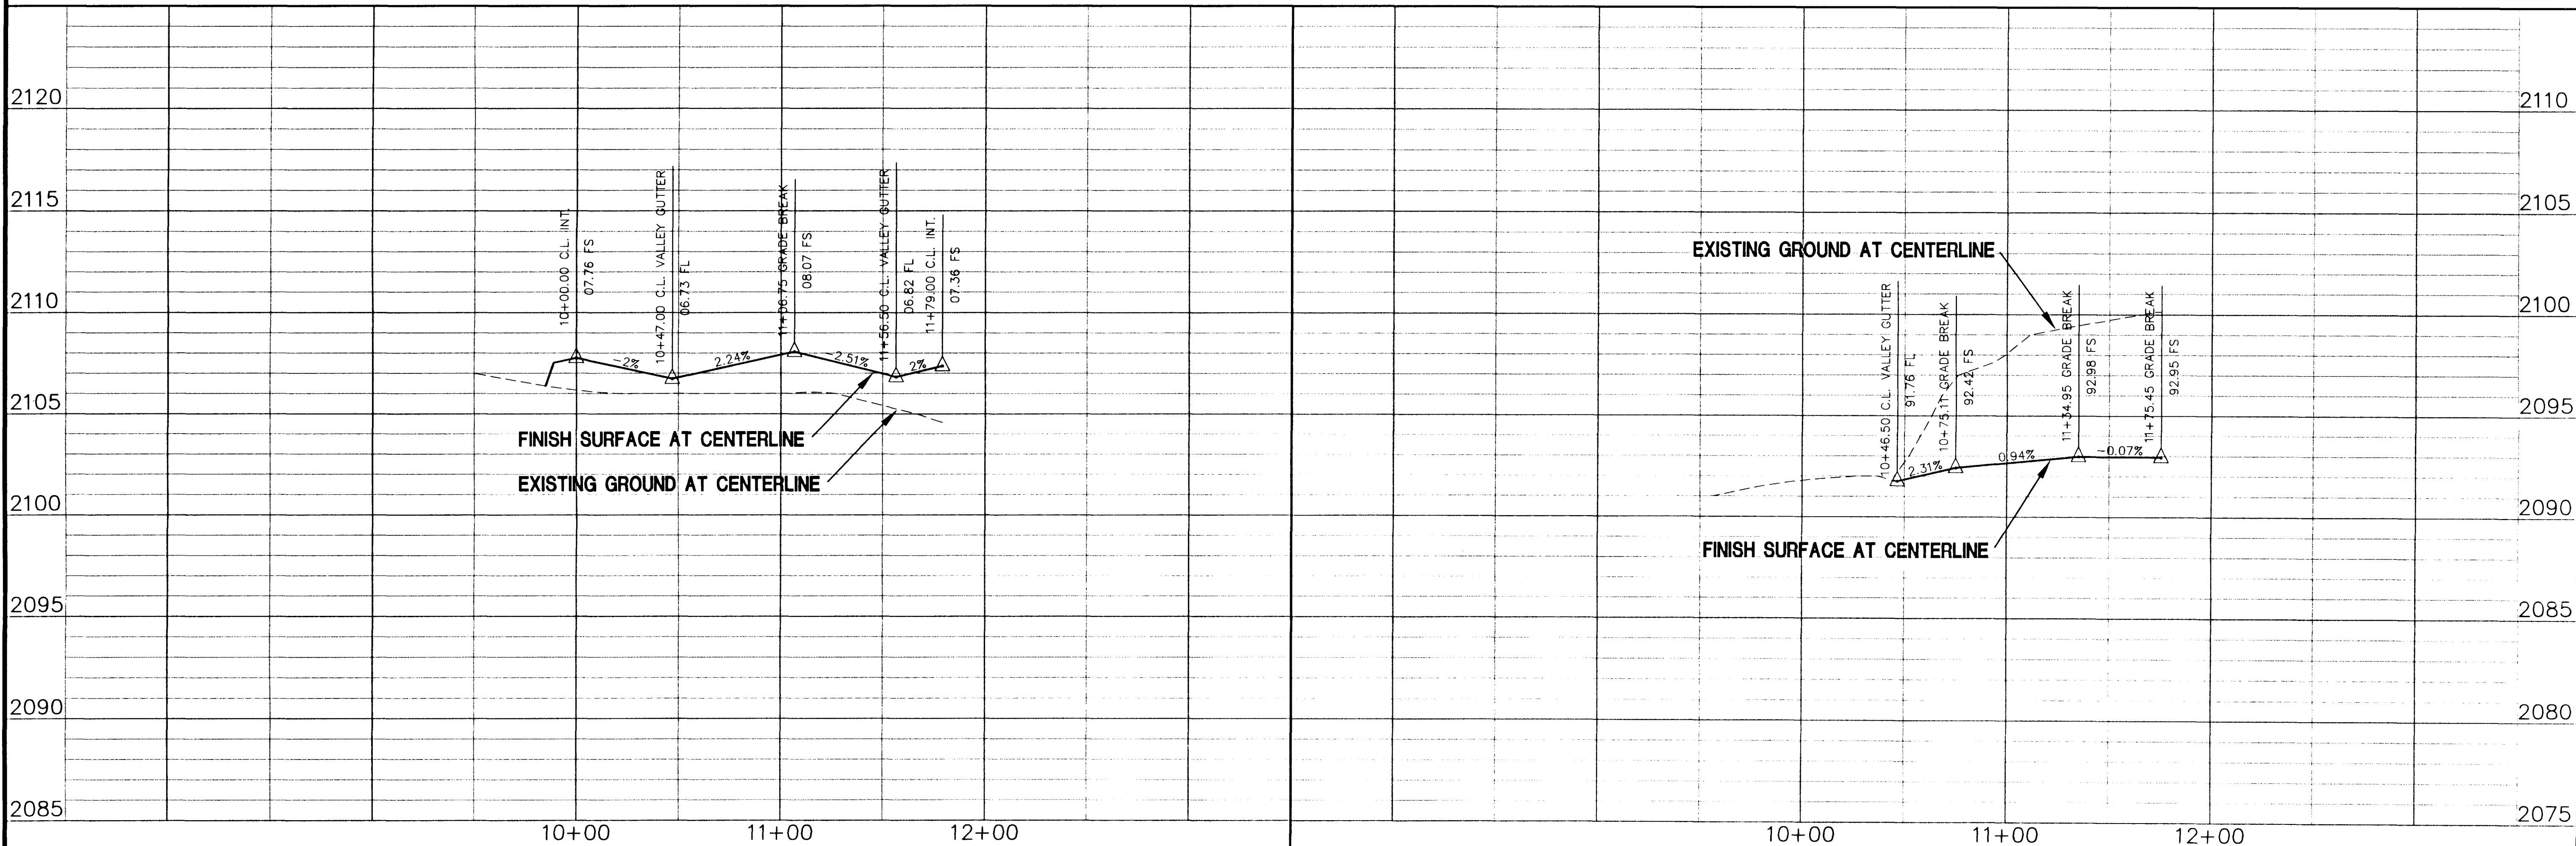


Carter Burgess
Consultants in Planning, Engineering, Architecture,
Construction Management and Related Services
2955 East Sunset Road, Suite 105
Las Vegas, NV 89120
(702) 798-1007 Fax (702) 798-7056

VICTORY II
GREYSTONE HOMES


PLAN AND PROFILE for
DEVOTED WAY and VICTOR WAY

PROJECT: VICTORY II
SHEET: 9 OF 24

REVISIONS	
No.	Date

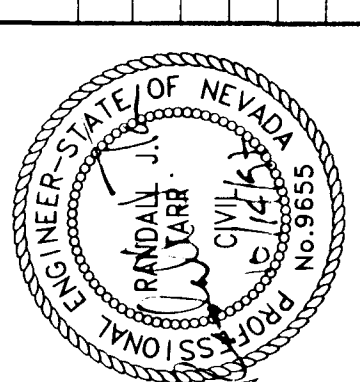

DESIGNED: MAP
DRAWN: MAP
CHECKED: KSE
JOB No: 972005
HORIZ: 1"=40'
VERT: 1"=4'
DATE: 10-14-97

 

DEVOTED WAY



VICTOR WAY



CROSS SECTION OF ROAD

Call
Number
Overhead
Signage
1-800-888-8888

Call
Number
Overhead
Signage
1-800-888-8888

SIZE OF CURB CURVE RADIUS


1	2	
---	---	---	---	---	---	---	---	---	----	----	-----

CONSTRUCTION NOTES

1. ALL CONSTRUCTION SHALL BE IN ACCORDANCE WITH THE LATEST EDITIONS OF THE STANDARD SPECIFICATIONS FOR HIGHWAY CONSTRUCTION, AS APPLICABLE.
GENERAL NOTES

1. ALL CONSTRUCTION SHALL BE IN ACCORDANCE WITH THE LATEST EDITIONS OF THE STANDARD SPECIFICATIONS FOR HIGHWAY CONSTRUCTION, AS APPLICABLE.
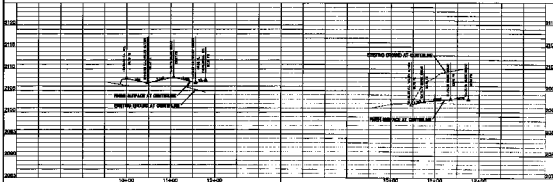

CS Carter-Burgess
 Consulting Engineers, Inc.
 1000 North 10th Street
 Suite 200
 Lincoln, NE 68502
 Phone: (402) 441-1111
 Fax: (402) 441-1112
 E-mail: info@carter-burgess.com

**REVIEW OF
 CONSTRUCTION
 PLAN AND PROFILE FOR
 DEVOTED WAY AND VICTOR WAY**

9
 0 = 1/4"