
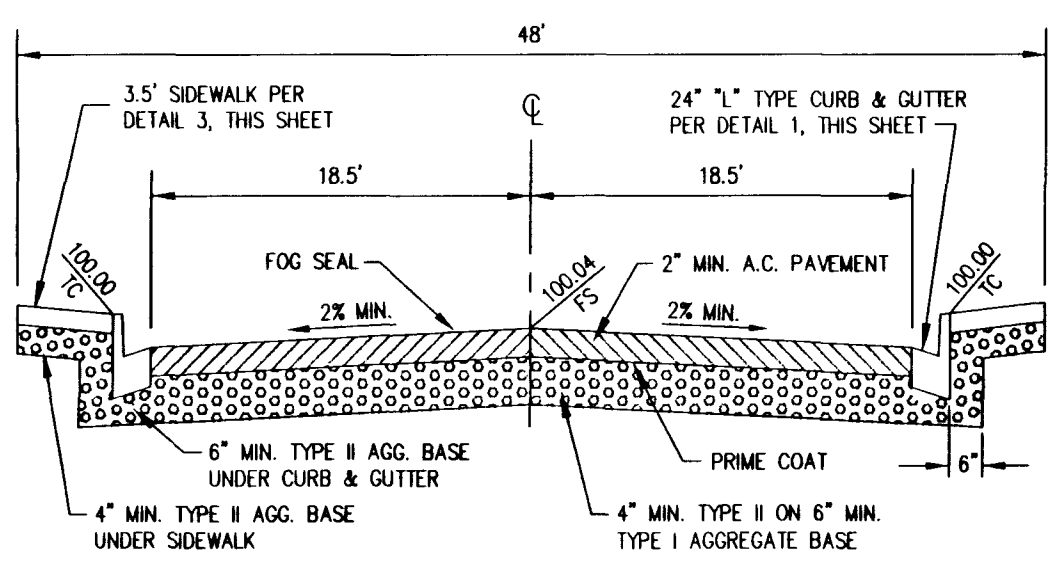


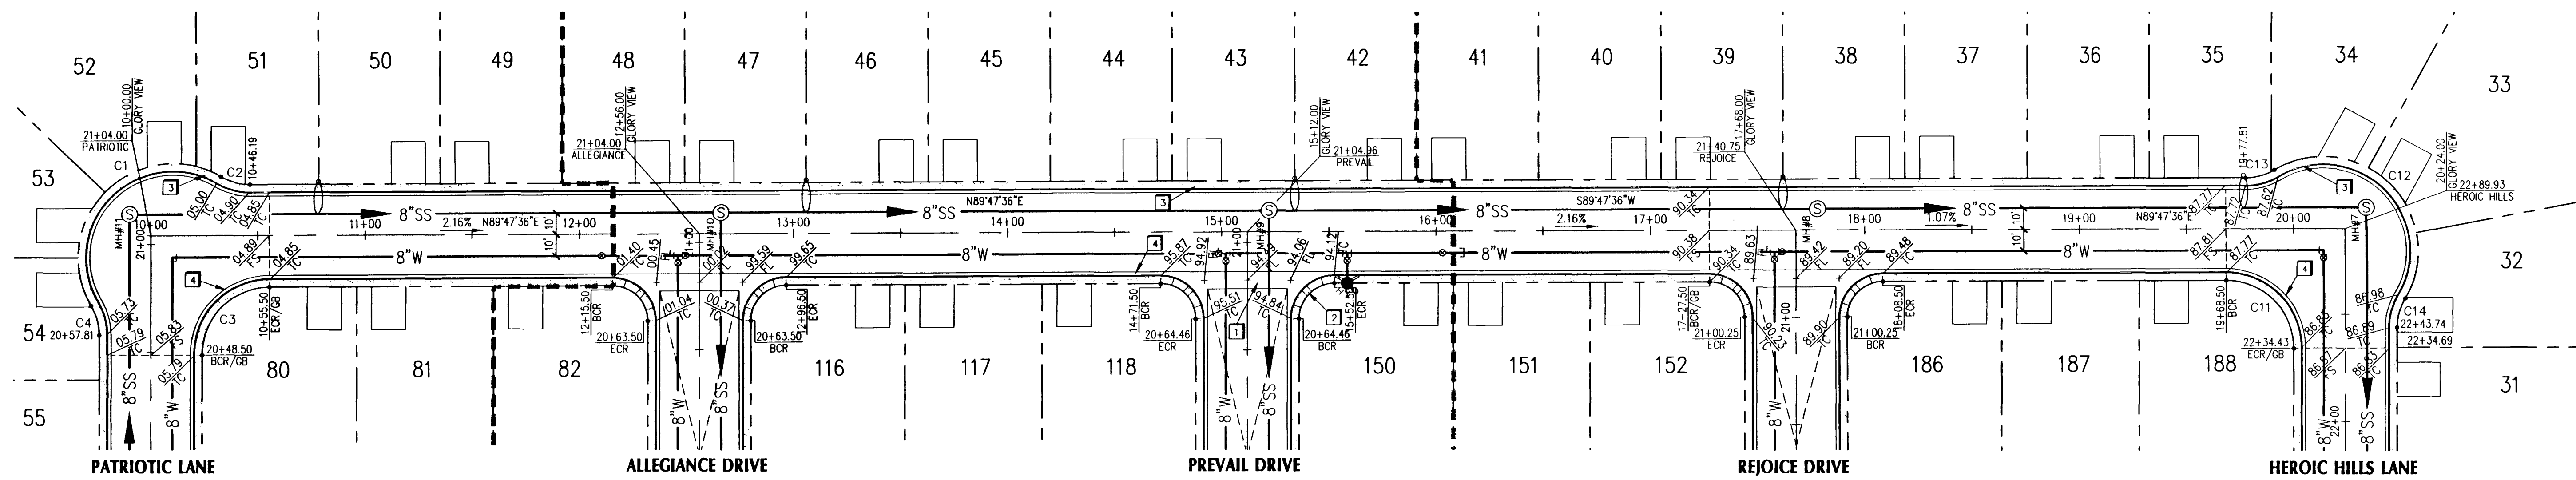

NOTES:
1. FINAL AC PAVEMENT SURFACE (INCLUDING OPEN GRADE IF USED) SHALL BE 1/2" ABOVE LIP OF GUTTER.
2. STRUCTURAL SECTION SHOWN IS BASED ON AN "H" VALUE OF 20. OTHER STRUCTURAL SECTIONS MAY BE APPROVED IF BASED ON ENGINEERING ANALYSIS BASED ON "H" OR CBH VALUES DETERMINED BY SOIL TESTING. IN NO CASE SHALL THE AC THICKNESS BE LESS THAN SHOWN.

GLORY VIEW LANE

PUBLIC STREET WITH CLV SEWER EASEMENTS

BACK OF CURB CURVE DATA



CURVE	DELTA	RADIUS	LENGTH	TANGENT
C1	151°46.47"	40.50'	107.29'	161.12'
C2	30°53.23"	30.00'	16.17'	8.29'
C3	90°00'00"	35.00'	54.98'	35.00'
C4	30°53.23"	30.00'	16.17'	8.29'
C11	90°00'00"	35.00'	54.98'	35.00'
C12	151°46.47"	40.50'	107.29'	161.12'
C13	30°53.23"	30.00'	16.17'	8.29'
C14	30°53.23"	30.00'	16.17'	8.29'

CONSTRUCTION NOTES

1. CONSTRUCT 8" CONCRETE VALLEY GUTTER PER UNIFORM STANDARD DRAWINGS CLARK COUNTY AREA DWG. NO. 228. SEE DETAIL 5, SHEET 23.
2. CONSTRUCT SIDEWALK TRAMP CASE III PER UNIFORM STANDARD DRAWINGS CLARK COUNTY AREA DWG. NO. 235. SEE DETAIL 4, SHEET 23.
3. CONSTRUCT 3.5' SIDEWALK PER UNIFORM STANDARD DRAWINGS CLARK COUNTY AREA DWG. NO. 234. SEE DETAIL 3, SHEET 23.
4. CONSTRUCT 24" L" TYPE CURB AND GUTTER PER UNIFORM STANDARD DWGS CLARK COUNTY AREA DWG. NO. 216. SEE DETAIL 1, SHEET 23.


GENERAL NOTES

1. REFER TO SHEET 2 FOR ADDITIONAL CONSTRUCTION AND UTILITY NOTES AND LEGEND.
2. REFER TO GRADING PLAN FOR FINISH ELEVATIONS.
3. REFER TO UTILITY PLAN FOR UTILITY CONSTRUCTION.
4. REFER TO FINAL MAP FOR CONSTRUCTION STAKING.

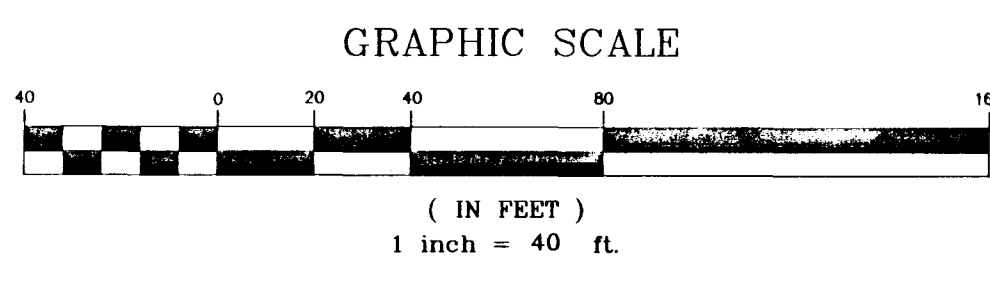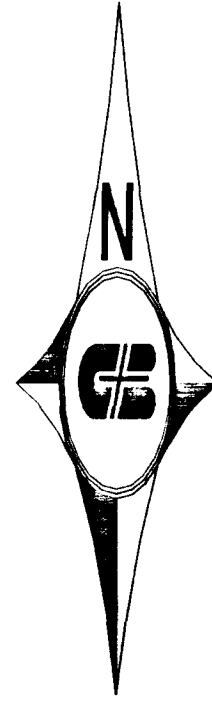

Call before you Overhead
1-702-593-6111
NEVADA POWER TRANSMISSION AND SAFETY SERVICES DEPARTMENT

Call before you Dig
1-800-227-2600

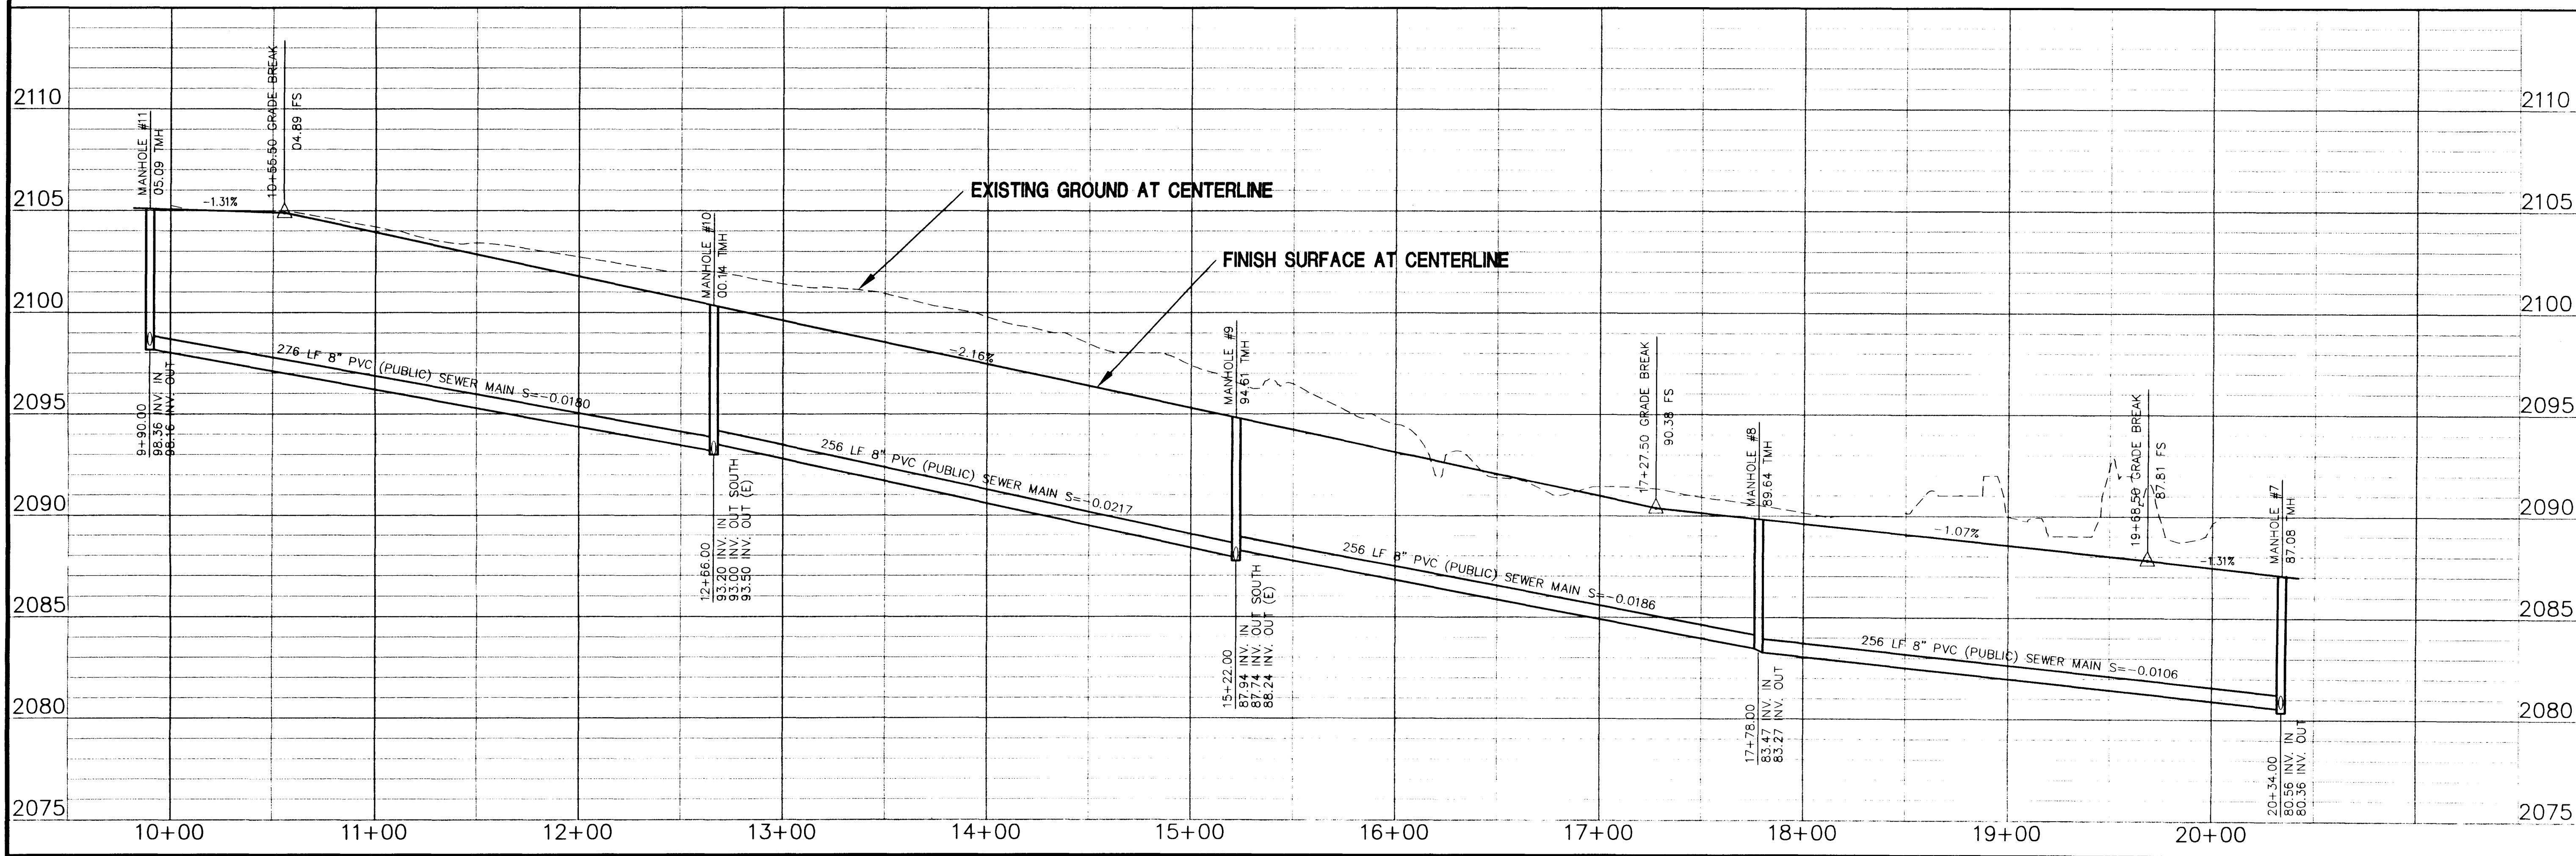

REVISIONS

No.	Date	CHAD APPD

DESIGNED: MAP

DRAWN: MAP

CHECKED: M.T.

JOB No: 9710085

HORIZ: 1"=40'

VERT: 1"=4'


DATE: 10-14-97

Carter :: Burgess
Consultants in Planning, Engineering, Architecture,
Construction Management and Related Services
2955 East Sunset Road, Suite 105
Las Vegas, NV 89120
(702) 798-1007 Fax (702) 798-7066

PROJECT: VICTORY II GREYSTONE HOMES

SHEET: 11 OF 24

DESCRIPTION: PLAN AND PROFILE for GLORY VIEW LANE

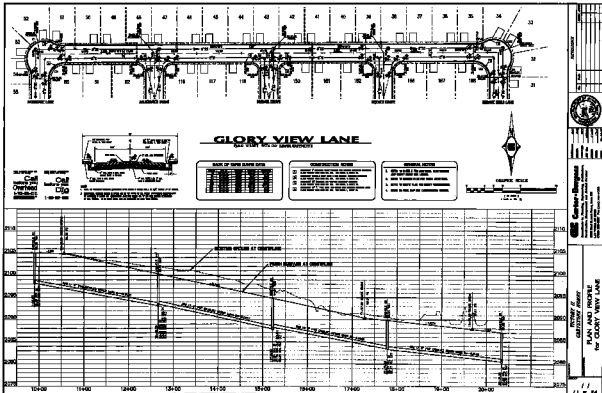

California - Bergquist
 ENGINEERS
 1000 BAY STREET, SUITE 100
 SAN JOSE, CALIF. 95128
 (415) 435-1234

INTENT AT GROUNDLINE
PLAN AND PROFILE
for GLORY VIEW LANE

11-11-84
 1175-123-1234

1. THE CONTRACTOR SHALL BE RESPONSIBLE FOR THE PROTECTION OF ALL ADJACENT PROPERTIES.