
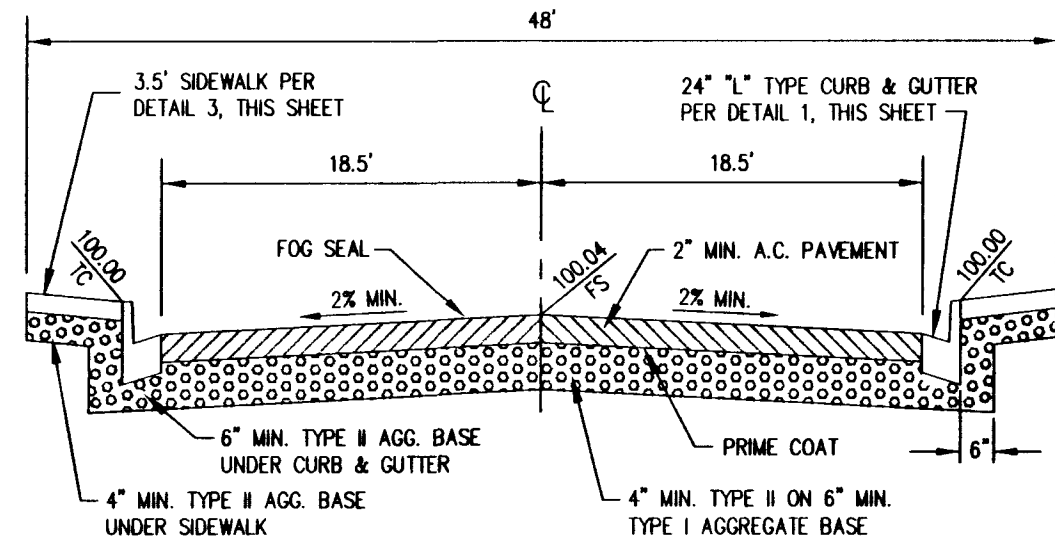


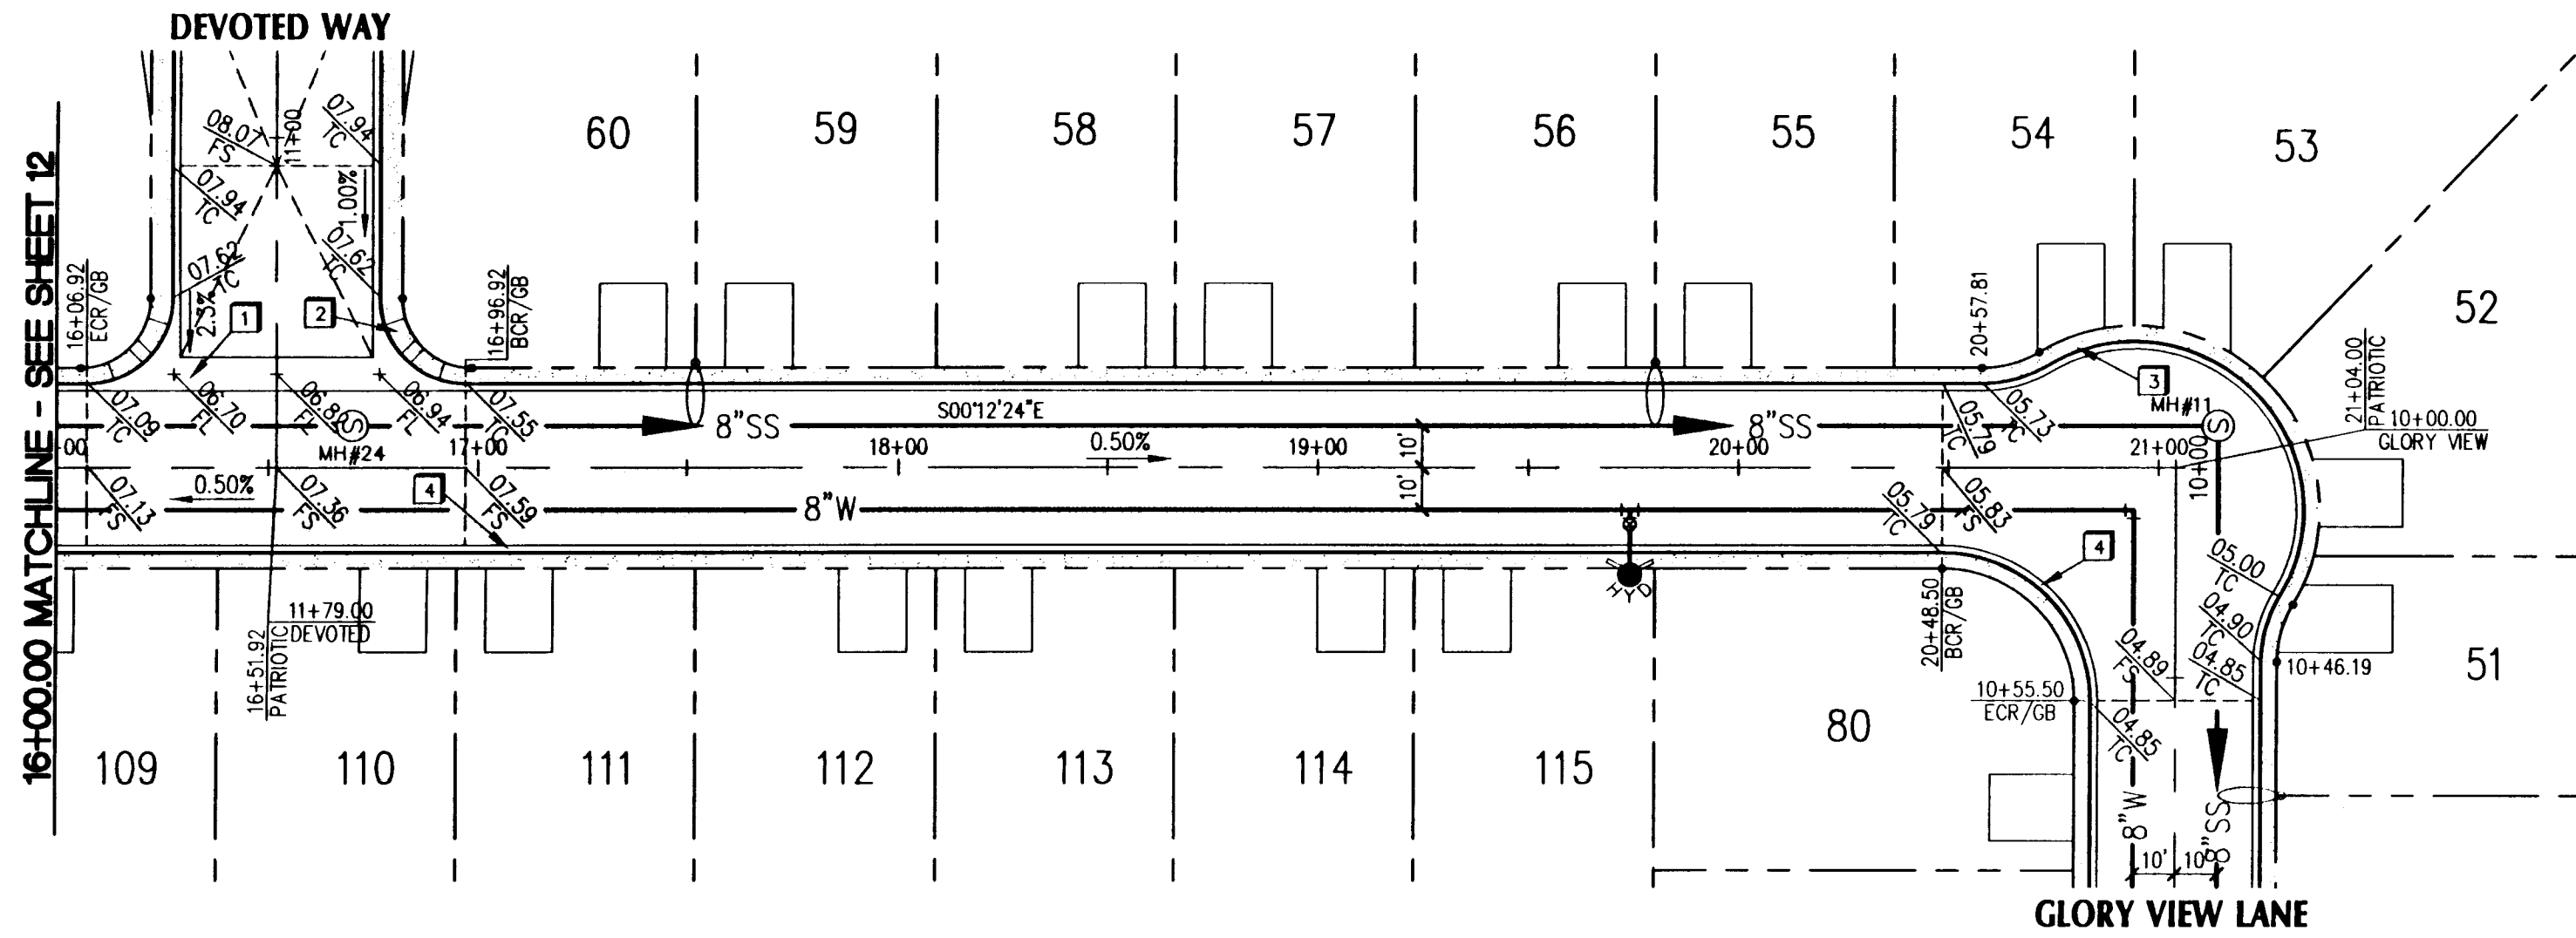

- NOTES:
1. FINAL AC PAVEMENT SURFACE (INCLUDING OPEN GRADE IF USED) SHALL BE 1/2" ABOVE TOP OF GUTTER.
 2. STRUCTURAL SECTION SHOWN IS BASED ON AN "R" VALUE OF 20. OTHER STRUCTURAL SECTIONS MAY BE APPROVED IF BASED ON ENGINEERING ANALYSIS BASED ON "R" OR CBR VALUES DETERMINED BY SOIL TESTING. IN NO CASE SHALL THE AC THICKNESS BE LESS THAN SHOWN.

PATRIOTIC LANE

PUBLIC STREET WITH CLV SEWER EASEMENTS

BACK OF CURB CURVE DATA


CURVE	DELTA	RADIUS	LENGTH	TANGENT
C18	90°00'00"	20.00'	31.42'	20.00'
C20	90°00'00"	20.00'	31.42'	20.00'
C34	30°53'23"	30.00'	16.17'	8.29'
C35	151°46'47"	40.50'	107.29'	161.12'
C36	30°53'23"	30.00'	16.17'	8.29'
C37	90°00'00"	35.00'	54.98'	35.00'

CONSTRUCTION NOTES

1. CONSTRUCT 8" CONCRETE VALLEY GUTTER PER UNIFORM STANDARD DRAWINGS CLARK COUNTY AREA DWG. NO. 228. SEE DETAIL 5, SHEET 23.
2. CONSTRUCT SIDEWALK RAMP CASE III PER UNIFORM STANDARD DRAWINGS CLARK COUNTY AREA DWG. NO. 235. SEE DETAIL 4, SHEET 23.
3. CONSTRUCT 3.5' SIDEWALK PER UNIFORM STANDARD DRAWINGS CLARK COUNTY AREA DWG. NO. 234. SEE DETAIL 3, SHEET 23.
4. CONSTRUCT 24" "L" TYPE CURB AND GUTTER PER UNIFORM STANDARD DWGS CLARK COUNTY AREA DWG. NO. 216. SEE DETAIL 1, SHEET 23.


GENERAL NOTES

1. REFER TO SHEET 2 FOR ADDITIONAL CONSTRUCTION AND UTILITY NOTES AND LEGEND.
2. REFER TO GRADING PLAN FOR FINISH ELEVATIONS.
3. REFER TO UTILITY PLAN FOR UTILITY CONSTRUCTION.
4. REFER TO FINAL MAP FOR CONSTRUCTION STAKING.

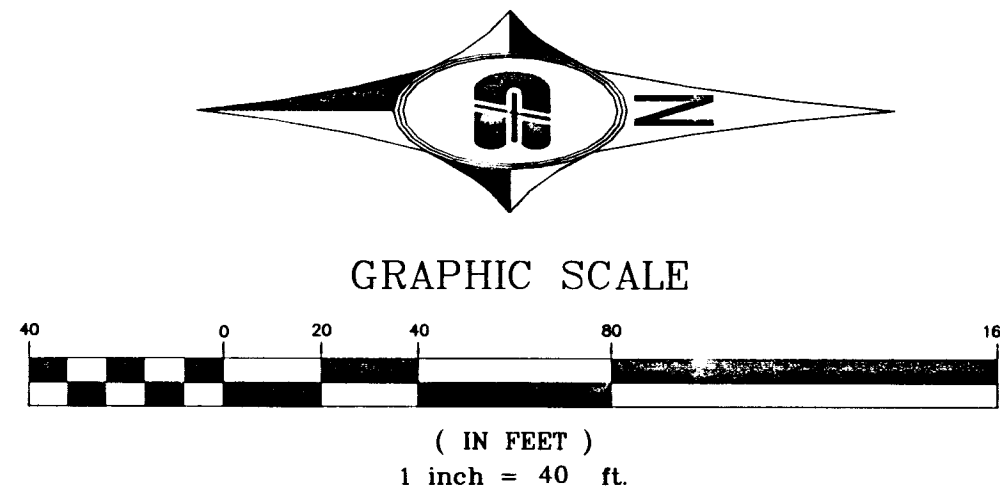


Avoid overhead power line contact. It's costly.
Call before you Overhead
1-702-593-6111
NEVADA POWER ENVIRONMENT AND SAFETY SERVICES DEPARTMENT

Avoid cutting underground utility lines. It's costly.
Call before you Dig
1-800-227-2600

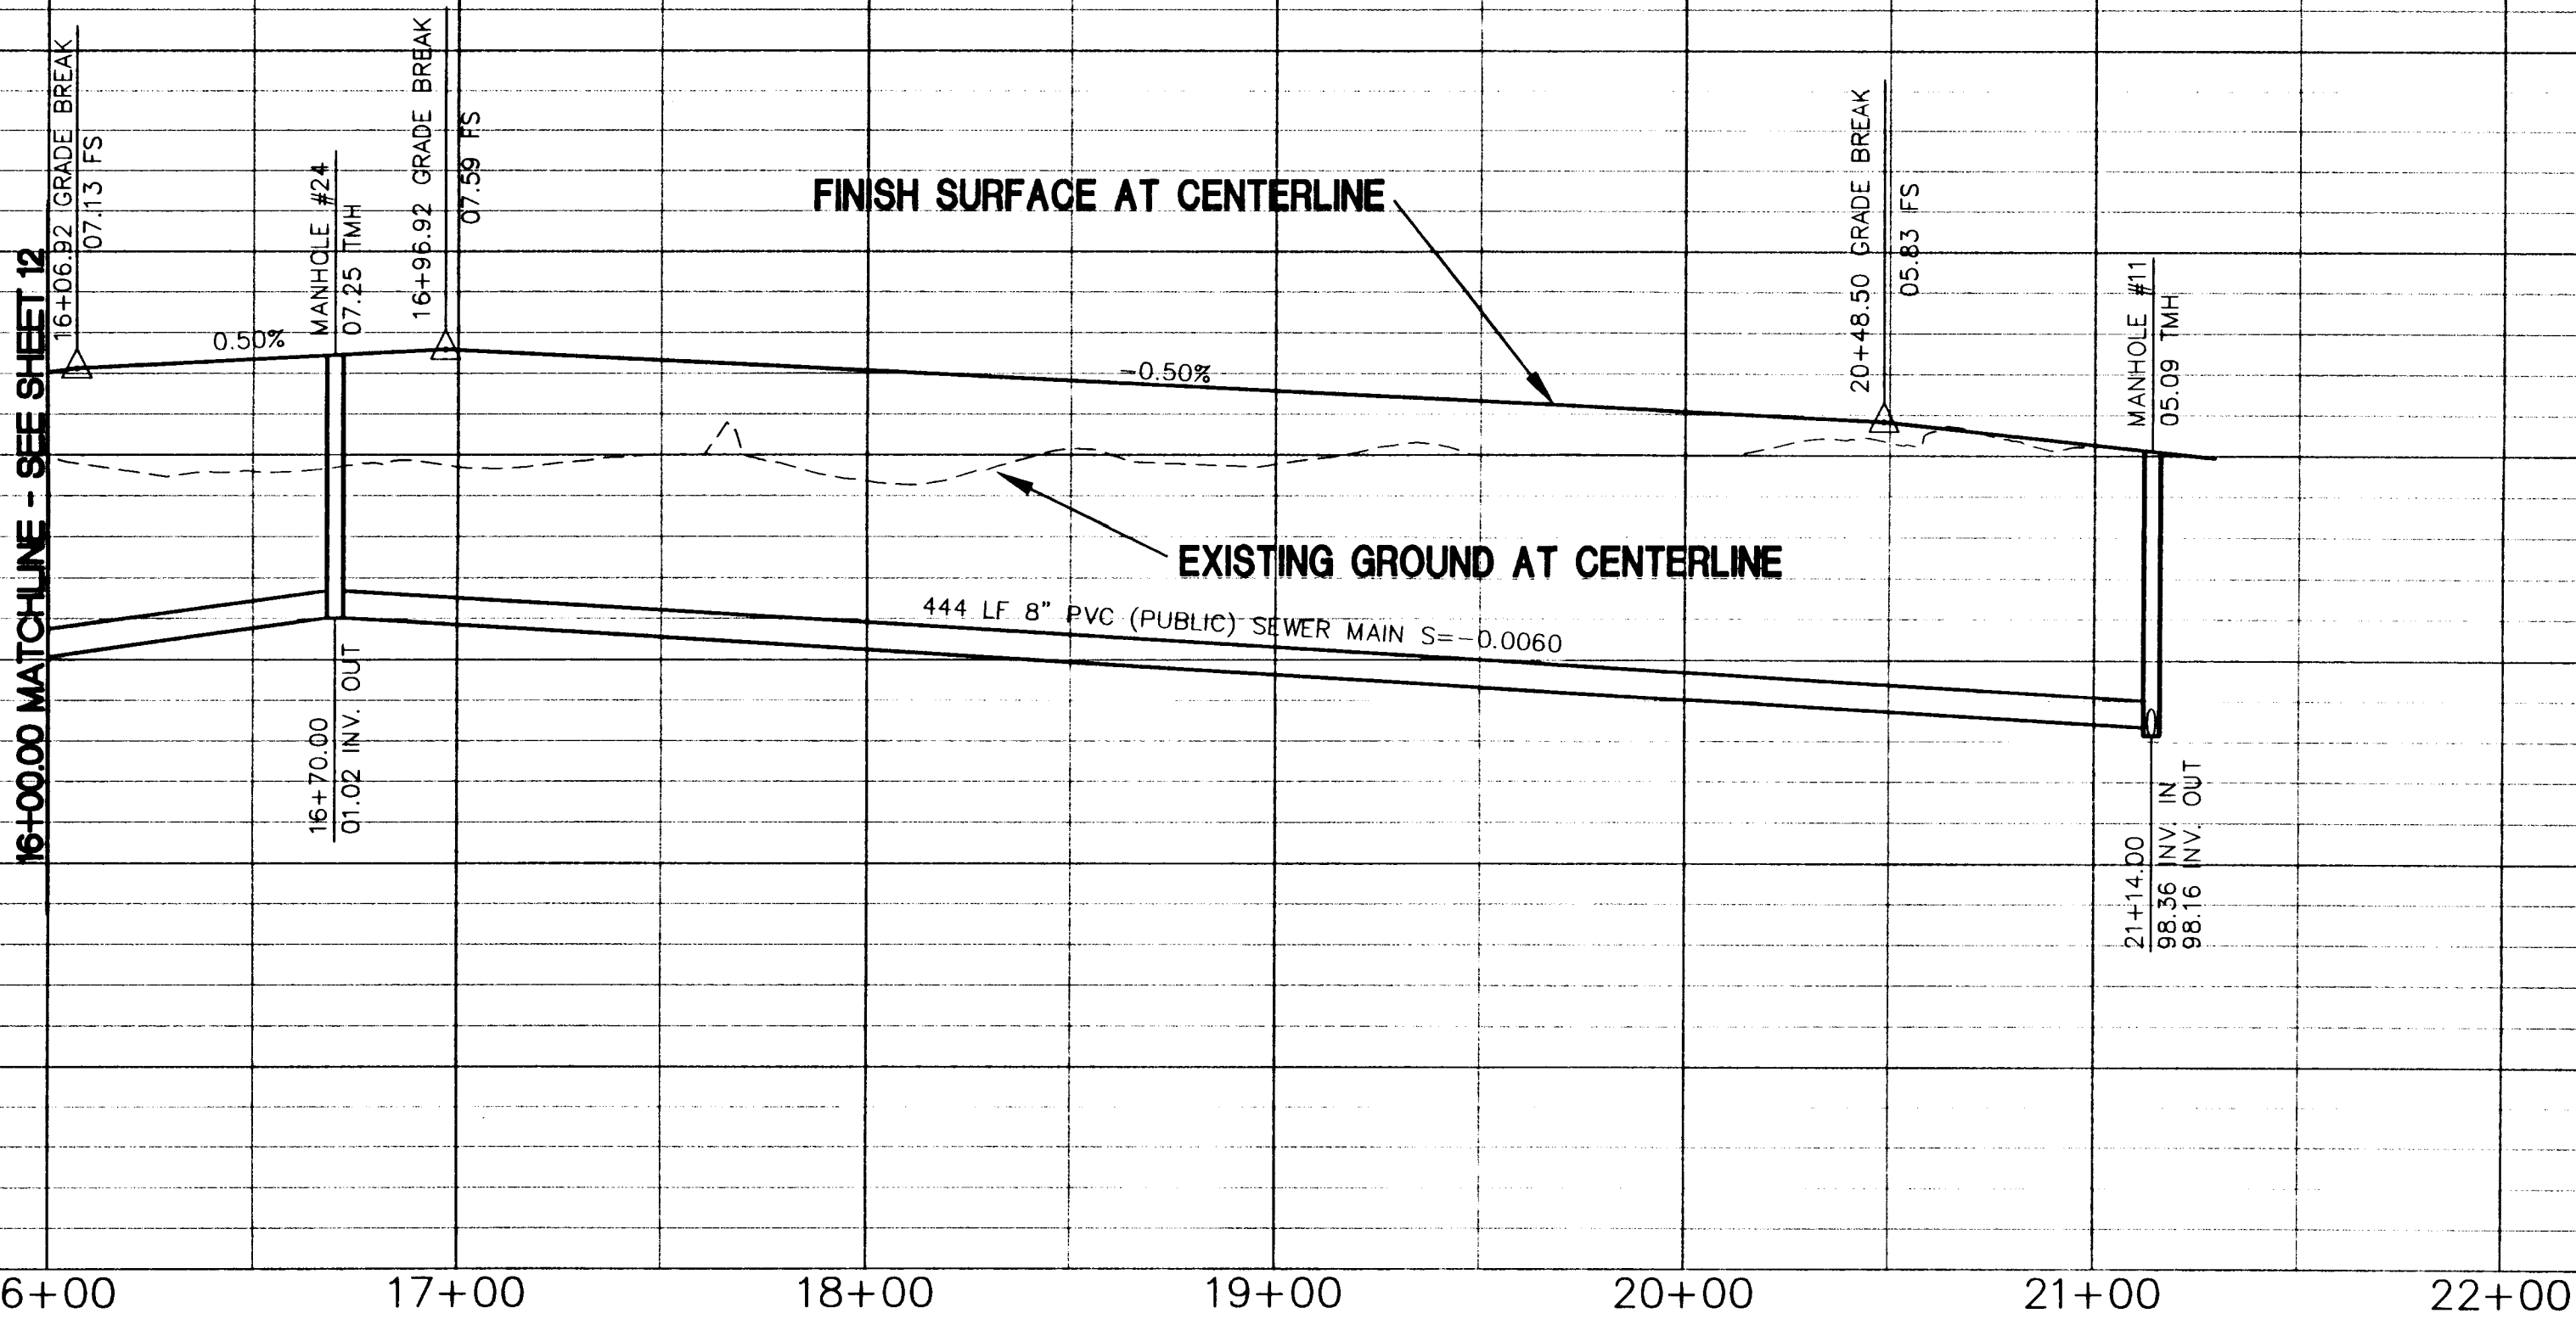

REVISIONS

No.	Date	CHND	APPD

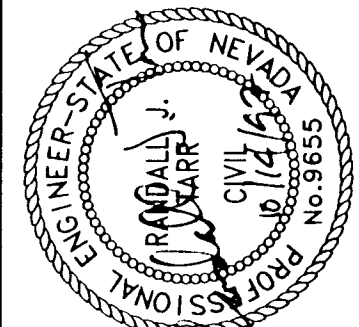

DESIGNED:	MAP
DRAWN:	MAP
CHECKED:	PSH
JOB No:	971005
HORIZ:	1"=40'
VERT:	1"=4'
DATE:	10-14-97

Carter Burgess
Consultants in Planning, Engineering, Architecture,
Construction Management and Related Services
2955 East Sunset Road, Suite 105
Las Vegas, NV 89120
(702) 798-7007 Fax: (702) 798-7056

VICTORY II
GREYSTONE HOMES


PLAN AND PROFILE
for PATRIOTIC LANE

PROJECT:

DESCRIPTION:

SHEET

13
13 OF 24

 


PATRIOTIC LANE

PLAN VIEW, 100' BY 100' GRID

STATION	WIDTH OF ROAD	WIDTH OF CUTWAY	WIDTH OF SIDEWALK
100+00	10.00	10.00	10.00
101+00	10.00	10.00	10.00
- CONSTRUCTION NOTES**
1. ALL CONSTRUCTION SHALL BE IN ACCORDANCE WITH THE LATEST EDITIONS OF THE STANDARD SPECIFICATIONS FOR HIGHWAY CONSTRUCTION, AS APPLICABLE.
- GENERAL NOTES**
1. ALL CONSTRUCTION SHALL BE IN ACCORDANCE WITH THE LATEST EDITIONS OF THE STANDARD SPECIFICATIONS FOR HIGHWAY CONSTRUCTION, AS APPLICABLE.
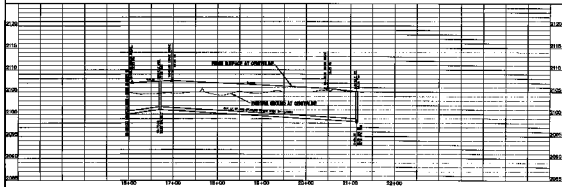

Geotechnical Engineering
 10000 100th Ave. N.E.
 Redmond, WA 98073
 (206) 881-1111
 Fax: (206) 881-1112

SECTION 11
 GROUNDLINE
 PLAN AND PROFILE
 for PATRIOTIC LANE