


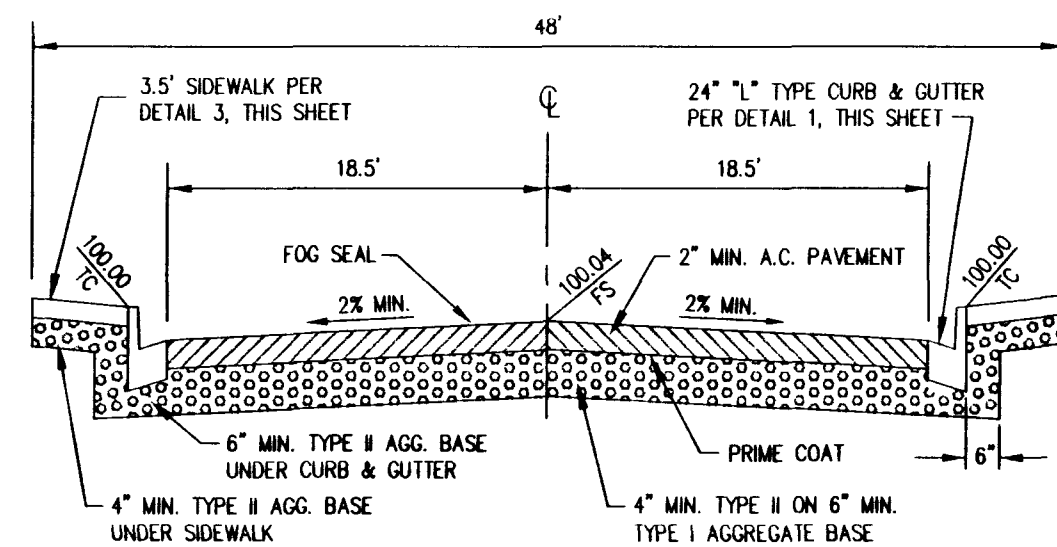

Avoid cutting underground utility lines. It's costly.

**Call
before you
Dig**




1-800-227-2600

PUBLIC STREET WITH CLV SEWER EASEMENTS

CURVE	DELTA	RADIUS	LENGTH	TANGENT
C5	90°00'00"	20.00'	31.42'	20.00'
C6	90°00'00"	20.00'	31.42'	20.00'
C38	90°00'00"	20.00'	31.42'	20.00'
C39	90°00'00"	20.00'	31.42'	20.00'

- 1 CONSTRUCT 8" CONCRETE VALLEY GUTTER PER UNIFORM STANDARD DRAWINGS
CLARK COUNTY AREA DWG. NO. 228. SEE DETAIL 5, SHEET 23.
- 2 CONSTRUCT SIDEWALK RAMP CASE III PER UNIFORM STANDARD DRAWINGS
CLARK COUNTY AREA DWG. NO. 235. SEE DETAIL 4, SHEET 23.
- 3 CONSTRUCT 3.5' SIDEWALK PER UNIFORM STANDARD DRAWINGS
CLARK COUNTY AREA DWG. NO. 234. SEE DETAIL 3, SHEET 23.
- 4 CONSTRUCT 24" "L" TYPE CURB AND GUTTER PER UNIFORM STANDARD DWGS
CLARK COUNTY AREA DWG. NO. 216. SEE DETAIL 1, SHEET 23.

1. REFER TO SHEET 2 FOR ADDITIONAL CONSTRUCTION AND UTILITY NOTES AND LEGEND.
2. REFER TO GRADING PLAN FOR FINISH ELEVATIONS.
3. REFER TO UTILITY PLAN FOR UTILITY CONSTRUCTION.
4. REFER TO FINAL MAP FOR CONSTRUCTION STAKING.

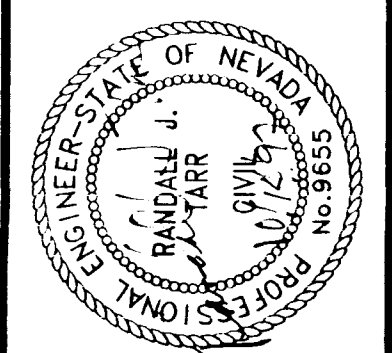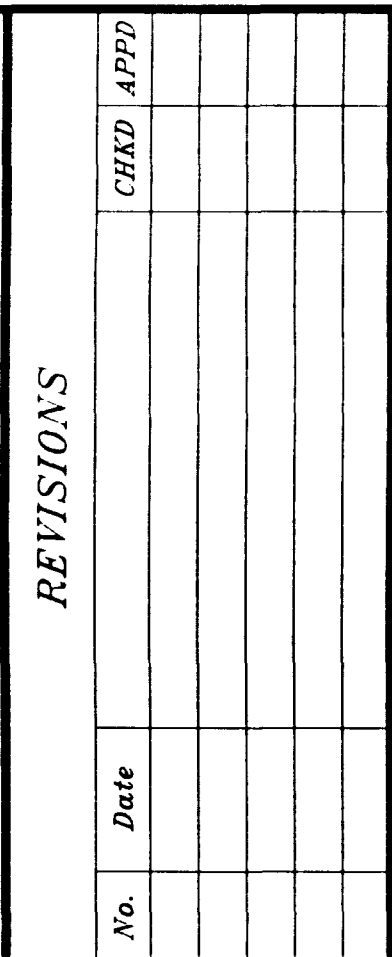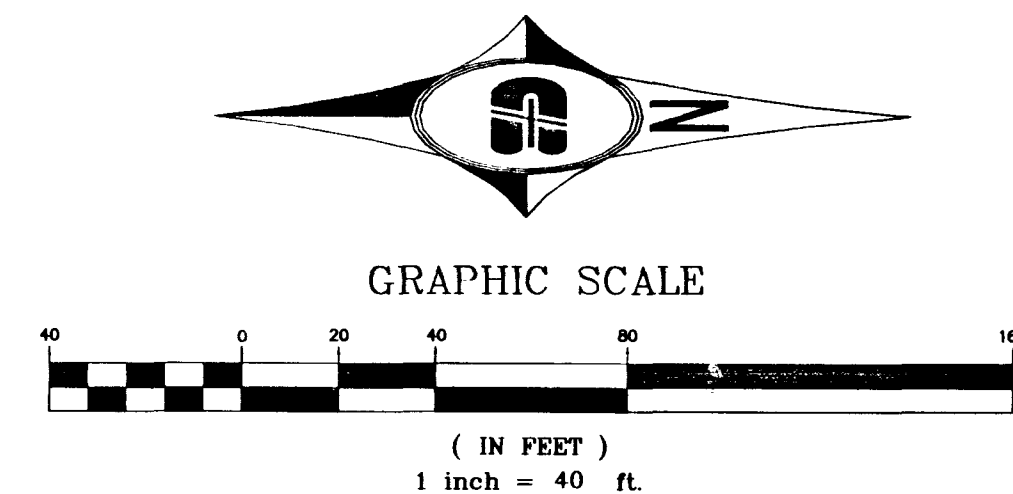

DESIGNED:	MMP
DRAWN:	MMP
CHECKED:	NSW
JOB No:	97YQ85
HORIZ:	1"=40'
VERT:	1"=4'
DATE:	10-14-97

C Carter :: Burgess
Consultants in Planning, Engineering, Architecture,
Construction Management and Related Services


2955 East Sunset Road, Suite 105
Las Vegas, NV 89120
(702) 798-0037 Fax (702) 798-7056

VICTORY II
GREYSTONE HOMES

PLAN AND PROFILE for ALLEGIANCE DRIVE

PROJECT:	DESCRIPTION:
SHEET	
14	
14 OF 24	

1074-4383-25, 2, 3

 

100

ALLEGIANCE DRIVE

**RESISTANCE IS
NOT AN OPTION**

1992 12 15 1992 12 15 1992 12 15 1992 12 15 1992 12 15

[illegible]

EXPERIMENTAL DESIGN

- ☐ **GENERAL INFORMATION**
☐ **PERSONAL INFORMATION**
☐ **EDUCATION**
☐ **EMPLOYMENT**

- [illegible]

