



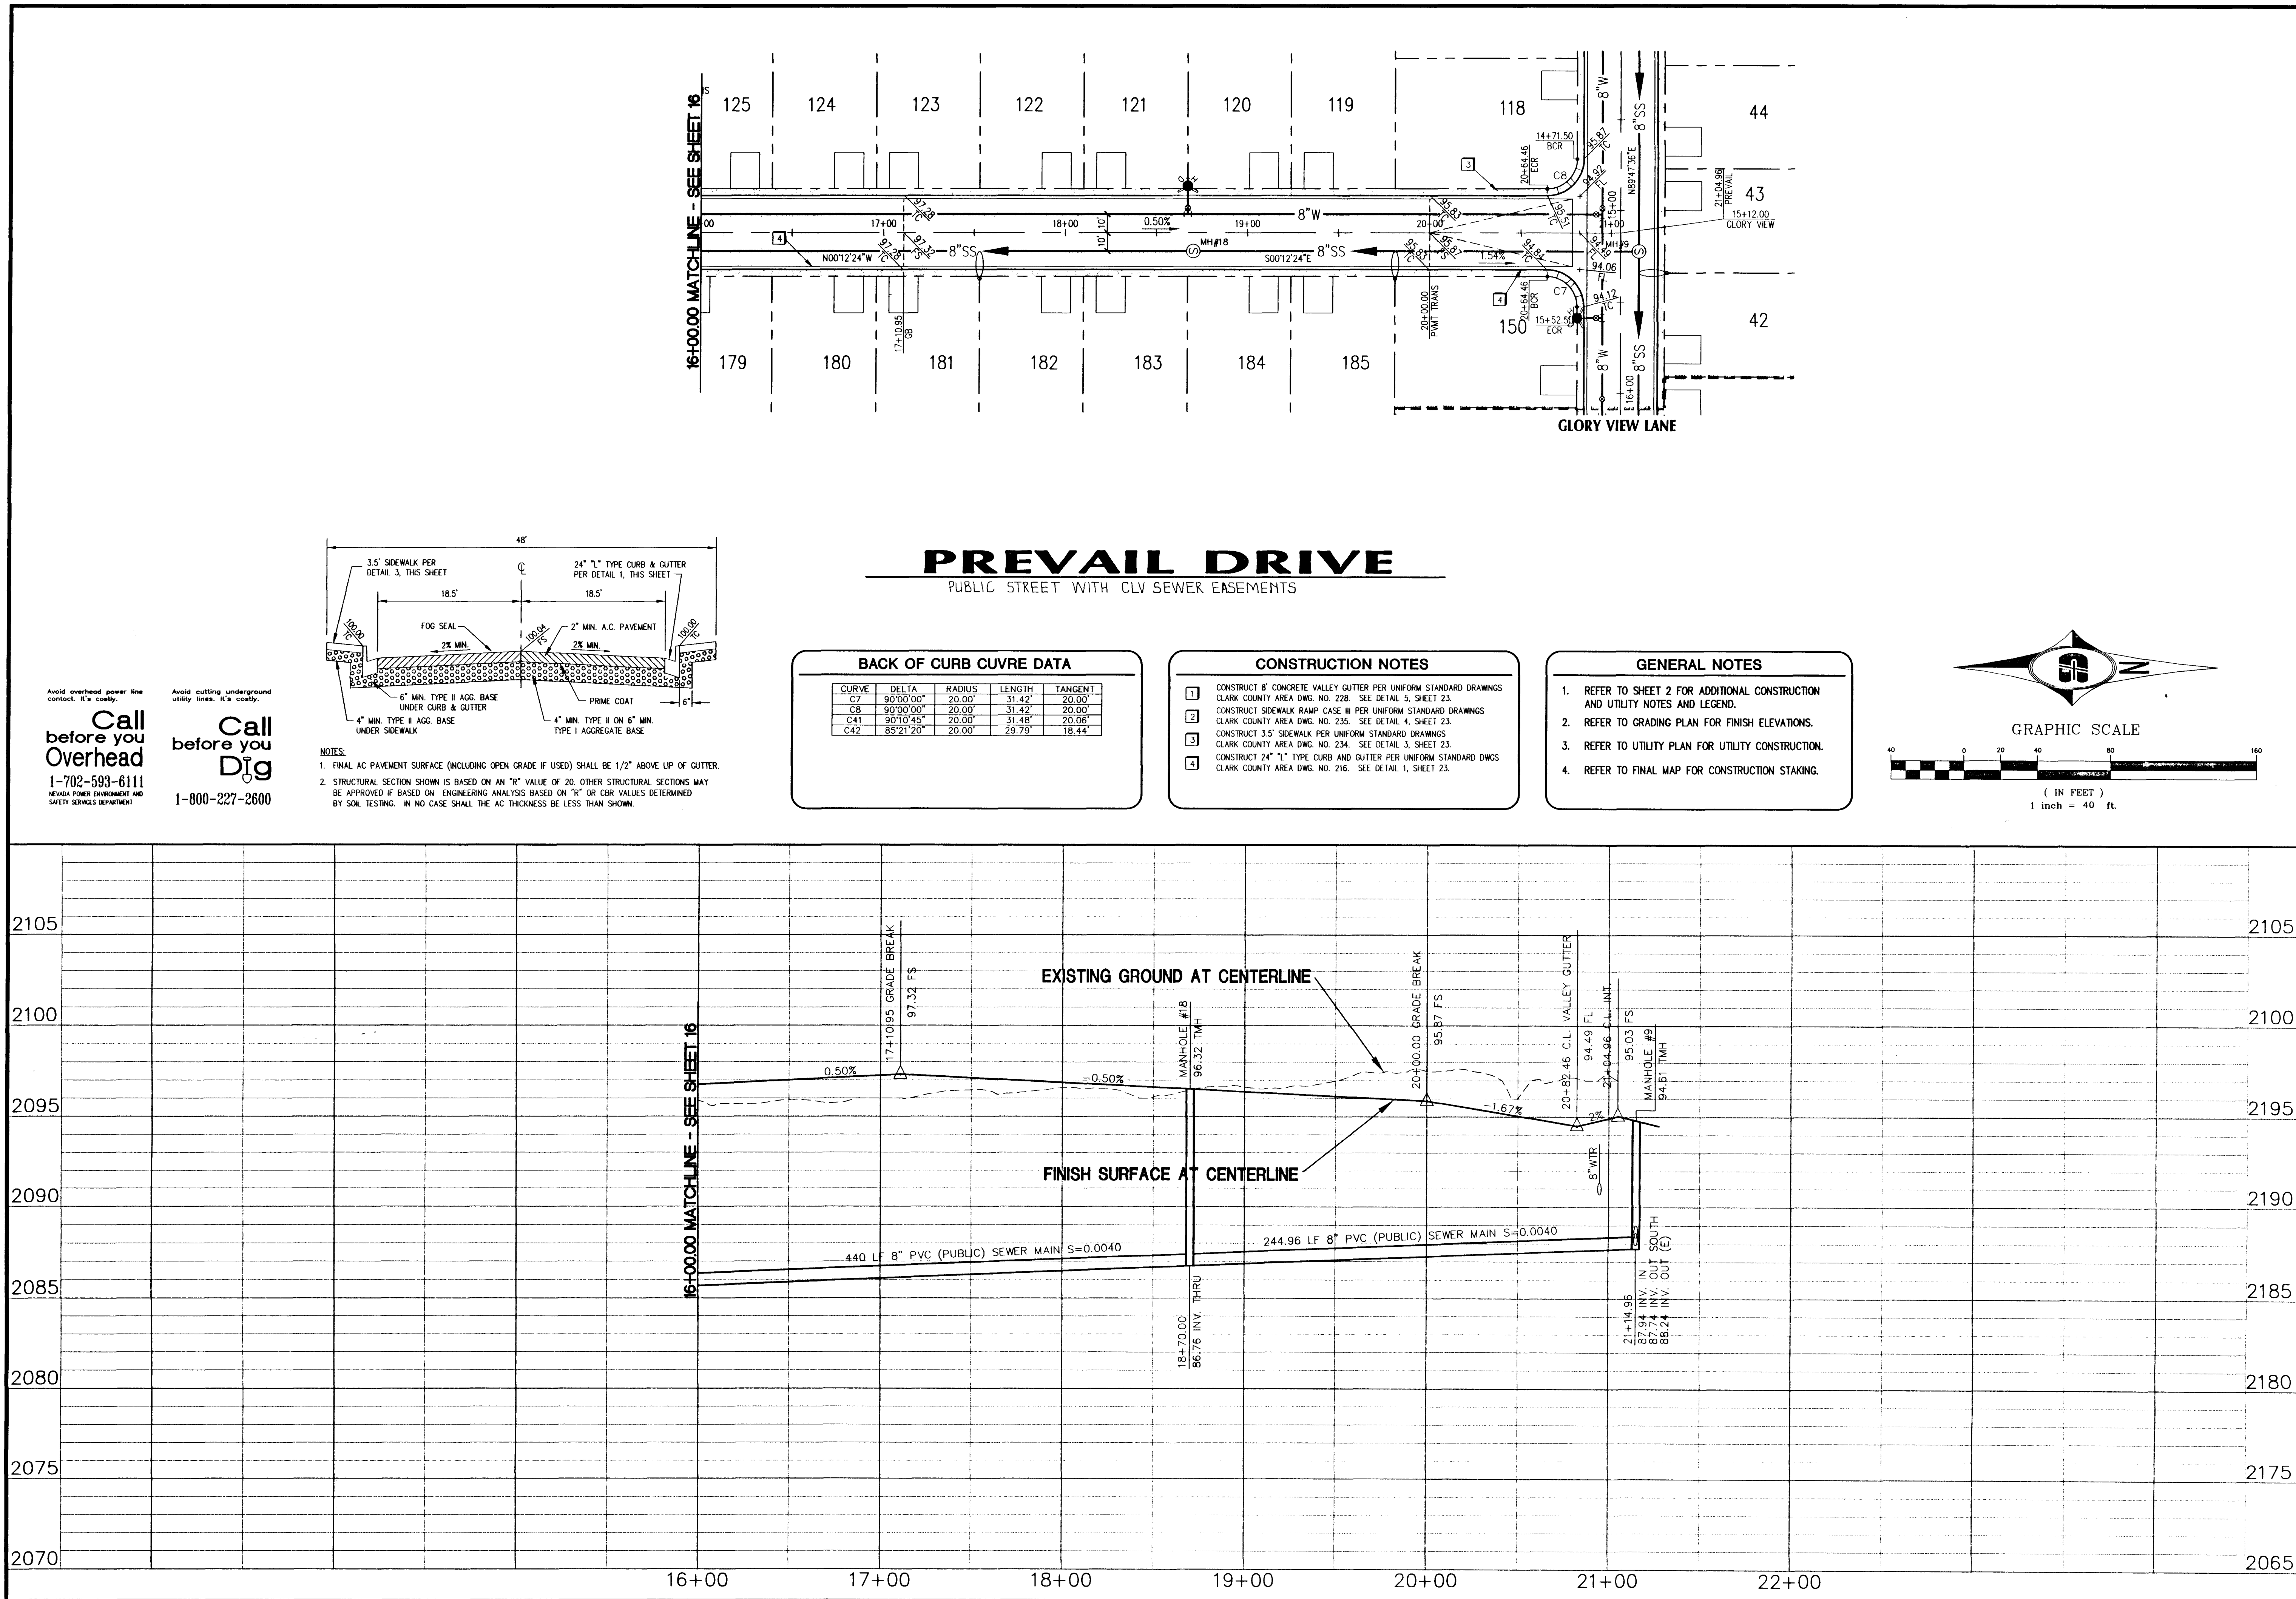

Avoid overhead power line contact. It's costly.
Call before you Overhead
1-702-593-6111
NEVADA POWER ENVIRONMENT AND SAFETY SERVICES DEPARTMENT

Avoid cutting underground utility lines. It's costly.
Call before you Dig
1-800-227-2600

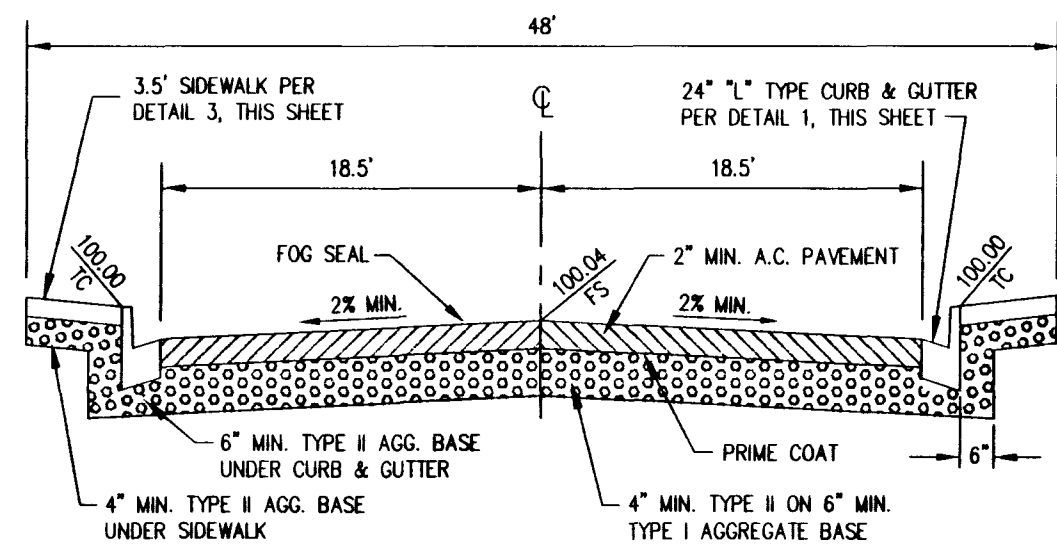

- NOTES:
1. FINAL AC PAVEMENT SURFACE (INCLUDING OPEN GRADE IF USED) SHALL BE 1/2" ABOVE LIP OF GUTTER.
 2. STRUCTURAL SECTION SHOWN IS BASED ON AN "R" VALUE OF 20. OTHER STRUCTURAL SECTIONS MAY BE APPROVED IF BASED ON ENGINEERING ANALYSIS BASED ON "R" OR CBR VALUES DETERMINED BY SOIL TESTING. IN NO CASE SHALL THE AC THICKNESS BE LESS THAN SHOWN.

BACK OF CURB CURVE DATA


CURVE	DELTA	RADIUS	LENGTH	TANGENT
C7	90°00'00"	20.00'	31.42'	20.00'
C8	90°00'00"	20.00'	31.42'	20.00'
C41	90°10'45"	20.00'	31.48'	20.06'
C42	85°21'20"	20.00'	29.79'	18.44'

CONSTRUCTION NOTES

1. CONSTRUCT 8" CONCRETE VALLEY GUTTER PER UNIFORM STANDARD DRAWINGS CLARK COUNTY AREA DWG. NO. 228. SEE DETAIL 5, SHEET 23.
2. CONSTRUCT SIDEWALK RAMP CASE III PER UNIFORM STANDARD DRAWINGS CLARK COUNTY AREA DWG. NO. 235. SEE DETAIL 4, SHEET 23.
3. CONSTRUCT 3.5" SIDEWALK PER UNIFORM STANDARD DRAWINGS CLARK COUNTY AREA DWG. NO. 234. SEE DETAIL 3, SHEET 23.
4. CONSTRUCT 24" 1" TYPE CURB AND GUTTER PER UNIFORM STANDARD DWGS CLARK COUNTY AREA DWG. NO. 216. SEE DETAIL 1, SHEET 23.

GENERAL NOTES

1. REFER TO SHEET 2 FOR ADDITIONAL CONSTRUCTION AND UTILITY NOTES AND LEGEND.
2. REFER TO GRADING PLAN FOR FINISH ELEVATIONS.
3. REFER TO UTILITY PLAN FOR UTILITY CONSTRUCTION.
4. REFER TO FINAL MAP FOR CONSTRUCTION STAKING.

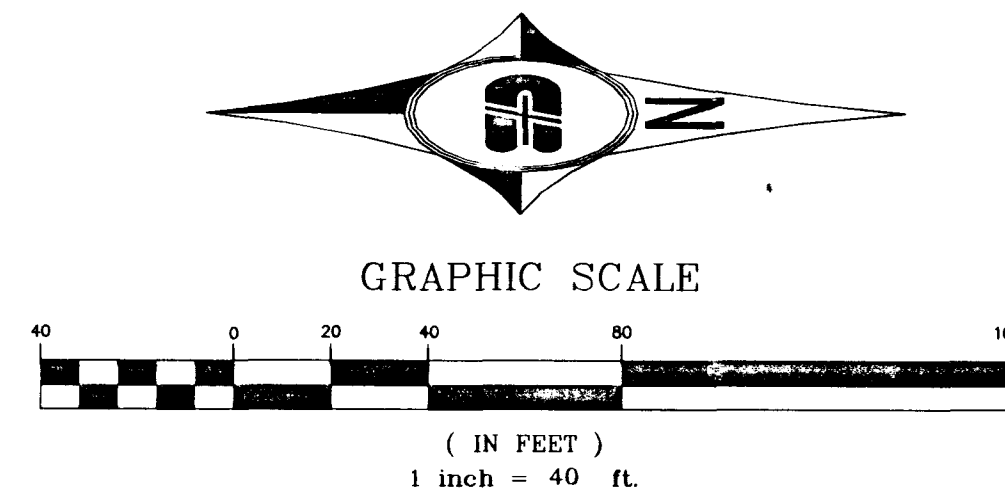

REVISIONS	
No.	Date

DESIGNED: MAP
DRAWN: MAP
CHECKED: TEST
JOB No: 971005
HORIZ: 1"=40'
VERT: 1"=4'
DATE: 10-14-97

Carter :: Burgess
Consultants in Planning, Engineering, Architecture,
Construction Management and Related Services
2955 East Sunset Road, Suite 105
Las Vegas, NV 89120
(702) 798-0077 Fax (702) 798-7056

PROJECT: VICTORY II
SHEET: 17 OF 24
DESCRIPTION: GREYSTONE HOMES
PLAN AND PROFILE
for PREVAIL DRIVE

