


9:00PM DESIGN/PHASE1/7095903 Tue Oct 14 04:56:57 1997 MARY A. 21070541

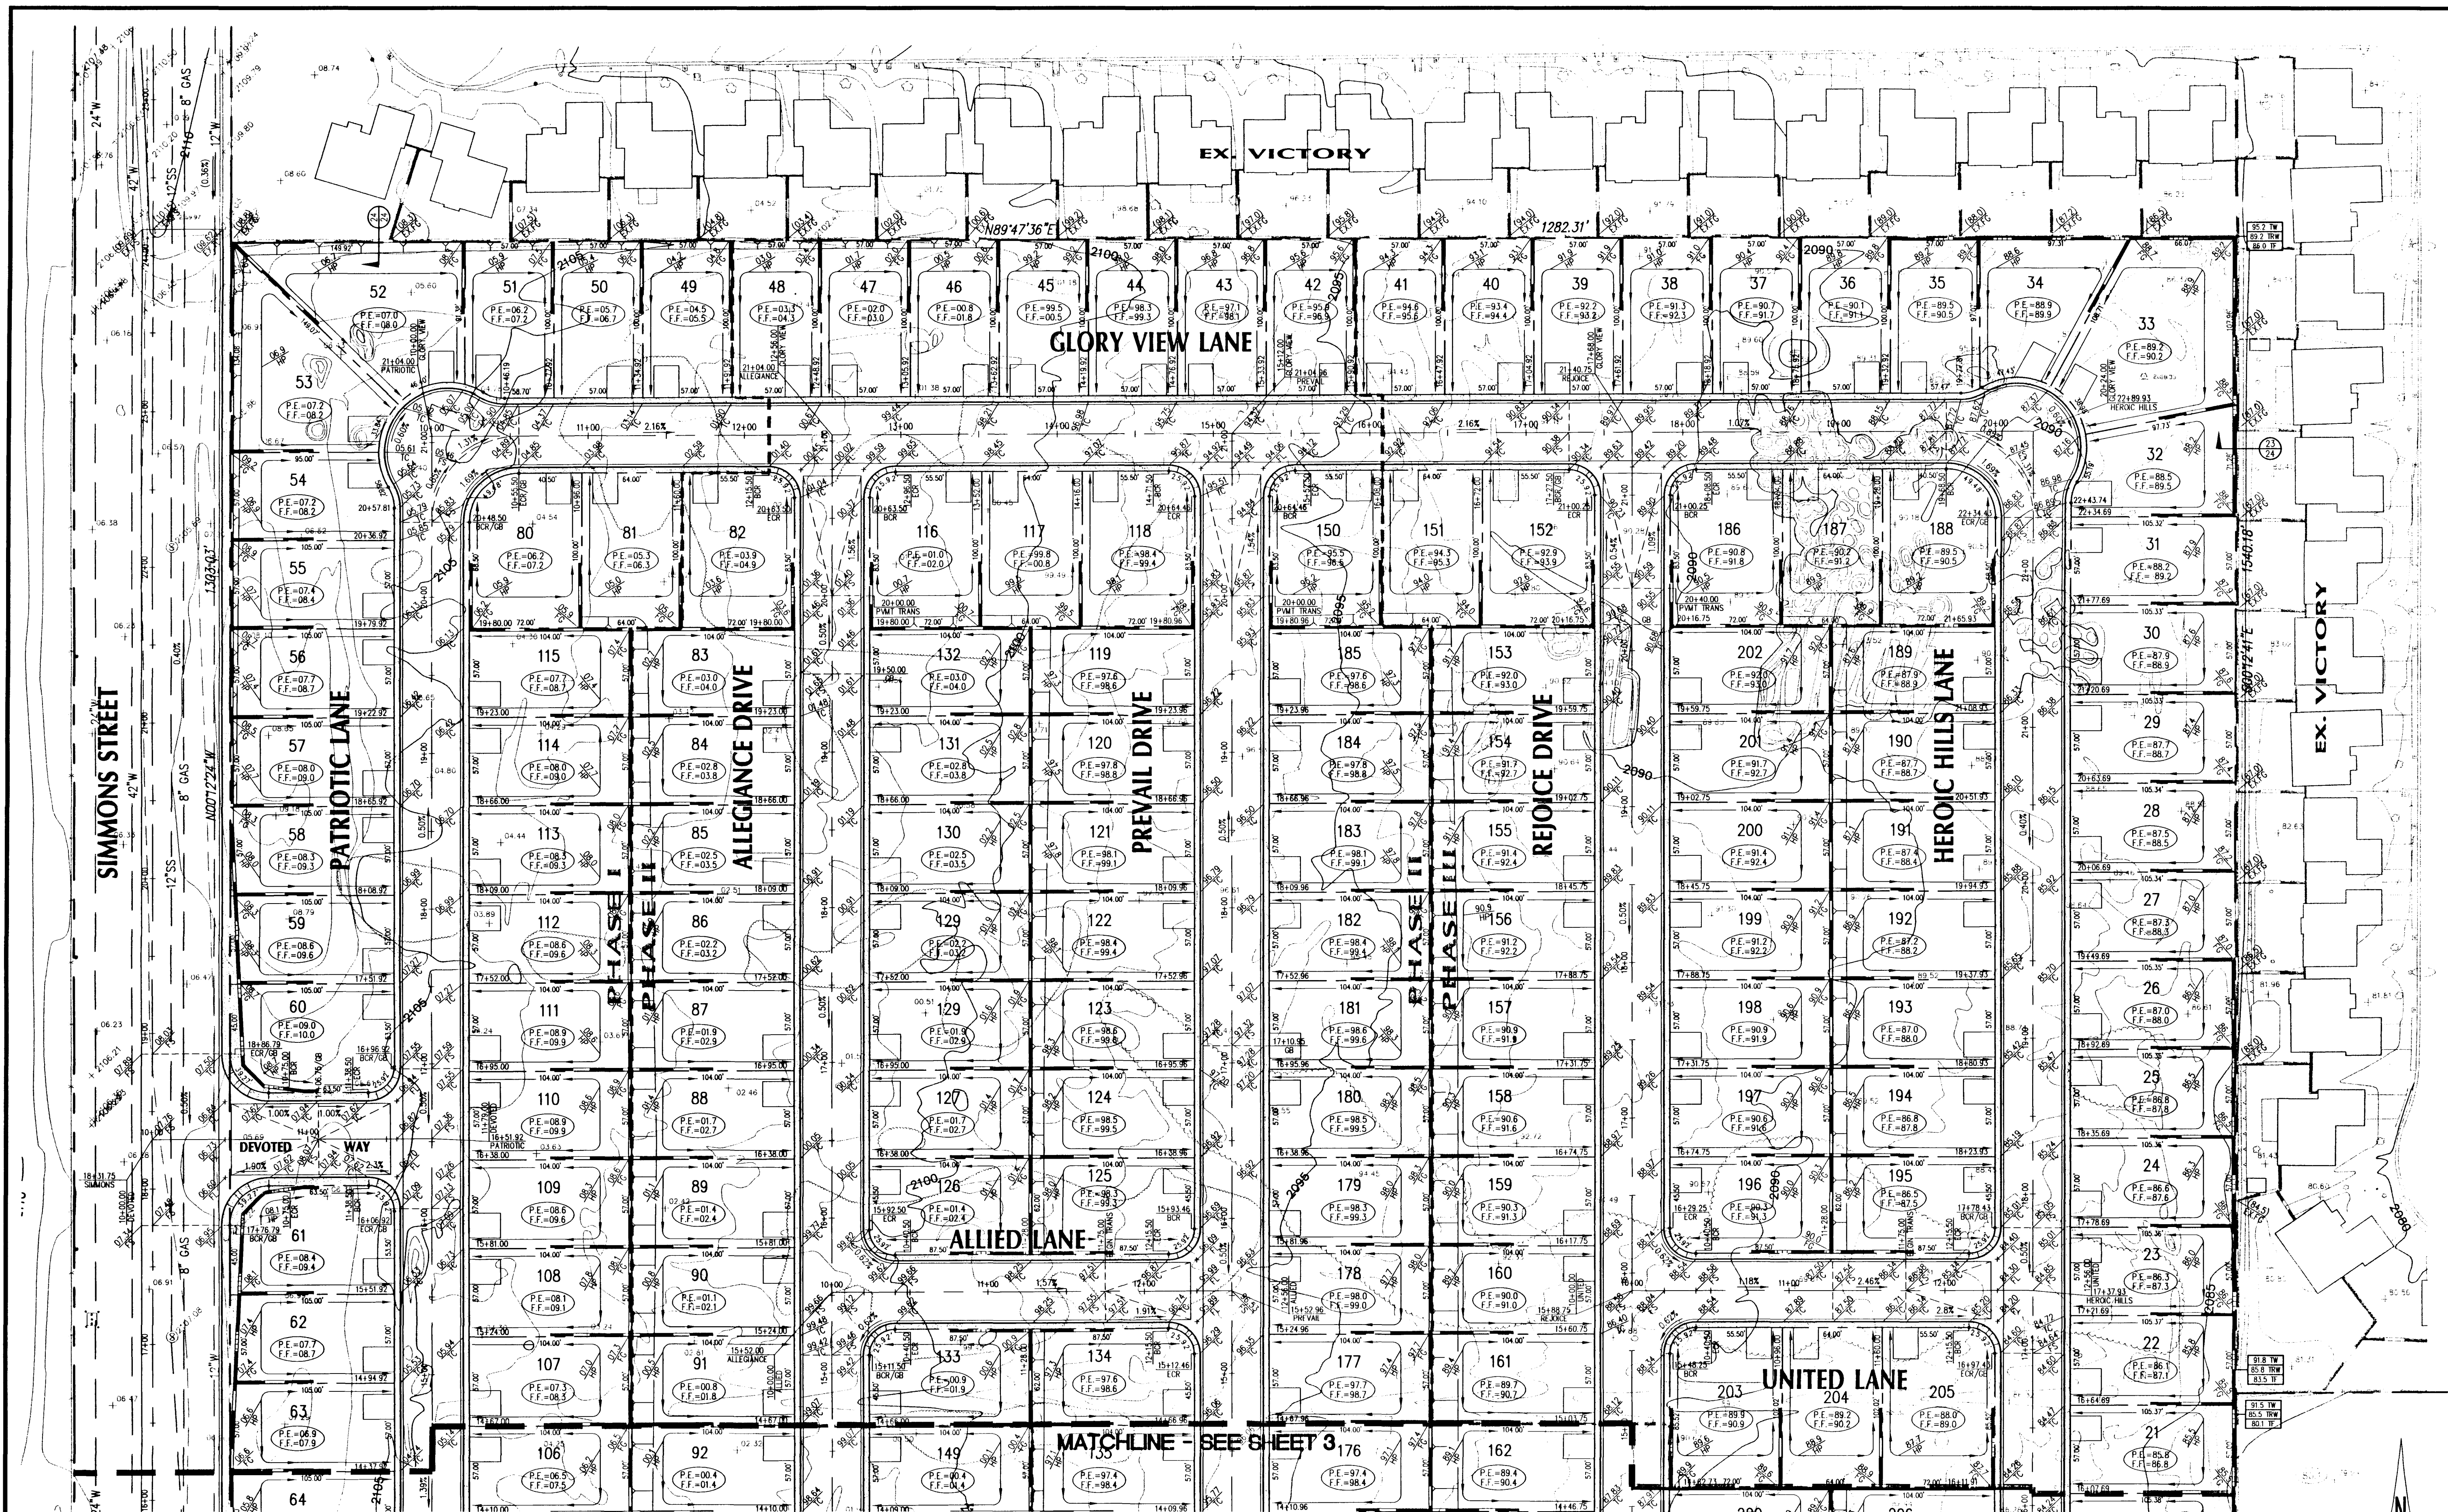

Call before you Overhead
1-702-593-6111
NEVADA POWER ENVIRONMENT AND SAFETY SERVICES DEPARTMENT

Call before you Dig
1-800-227-2600

BLOCK WALL NOTES

1. BLOCK WALLS SHOWN ON THIS PLAN ARE GRAPHICALLY LOCATED. BOUNDARY WALLS SHALL BE CONSTRUCTED WITH THE EXTERIOR WALL FACE ON BOUNDARY LINE. ALL OTHER WALLS SHALL BE CONSTRUCTED CENTERED ON PROPERTY LINE. SIDE YARD WALLS SHALL TERMINATE AT BACK OF HOUSE.

2. A BLOCK WALL CONSTRUCTION PERMIT SHALL BE OBTAINED FROM THE CITY OF NORTH LAS VEGAS BUILDING DEPARTMENT PRIOR TO COMMENCEMENT OF BLOCK WALL CONSTRUCTION.

3. FOR BLOCK WALL SYMBOLS SEE LEGEND ON SHEET 2.

CONSTRUCTION NOTES

1. CONSTRUCT 90" SIDEWALK DRAIN PER UNIFORM STANDARD DRAWINGS CLARK COUNTY AREA DWG. NO. 236. SEE DETAIL 2, SHEET 23.

2. CONSTRUCT 45" SIDEWALK DRAIN PER UNIFORM STANDARD DRAWINGS CLARK COUNTY AREA DWG. NO. 236. SEE DETAIL 2, SHEET 23.

3. CONSTRUCT 5" SIDEWALK PER UNIFORM STANDARD DRAWINGS CLARK COUNTY AREA DWG. NO. 234. SEE DETAIL 3, SHEET 23.

4. CONSTRUCT 24" CONCRETE CHANNEL SEE DETAIL 6, SHEET 23.

5. CONSTRUCT BLOCK WALL DRAINAGE OPENING PER DETAIL 19, SHEET 23. FOUR (4) EVENLY SPACED WALL OPENINGS AT THE END OF HEROIC HILLS LANE AS SHOWN.

APPROVALS

Kelly R. Chuma 10/16/97
KELLY R. CHUMA, P.E.
MANAGER OF DEVELOPMENT AND FLOOD CONTROL
DATE

Diane Duke 10-23-97
DIANE DUKE
C.N.L.V. DEPARTMENT OF BUILDING/SAFETY
DATE



GENERAL NOTES

1. REFER TO SHEET 2 FOR ADDITIONAL CONSTRUCTION AND GRADING NOTES AND LEGEND.

2. REFER TO FINAL MAP FOR CONSTRUCTION STAKING.

3. REFER TO UTILITY PLAN FOR UTILITY CONSTRUCTION.

4. REFER TO PLAN AND PROFILE SHEETS FOR ADDITIONAL CONSTRUCTION NOTES.

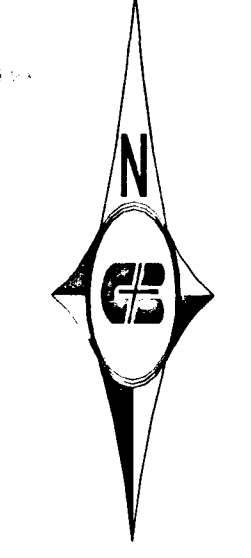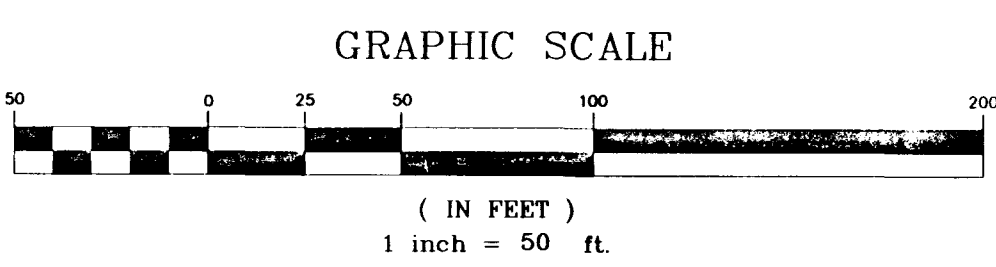

PROJECT: VICTORY II GREYSTONE HOMES		SHEET 4 OF 24
DESCRIPTION: GRADING AND DRAINAGE PLAN		
DESIGNED: MAP		
DRAWN: MAP		
CHECKED: MAP		
JOB NO: 871085		
HORIZ: 1"=50'		
VERT: NONE		
DATE: 10-14-97		
REVISIONS		
No.	Date	CHAD APPD
Carter Burgess Consultants in Planning, Engineering, Architecture, Construction Management and Related Services 2955 East Sunset Road, Suite 105 Las Vegas, NV 89120 (702) 798-1007 Fax (702) 798-7056		

1079-4383-21,23

