
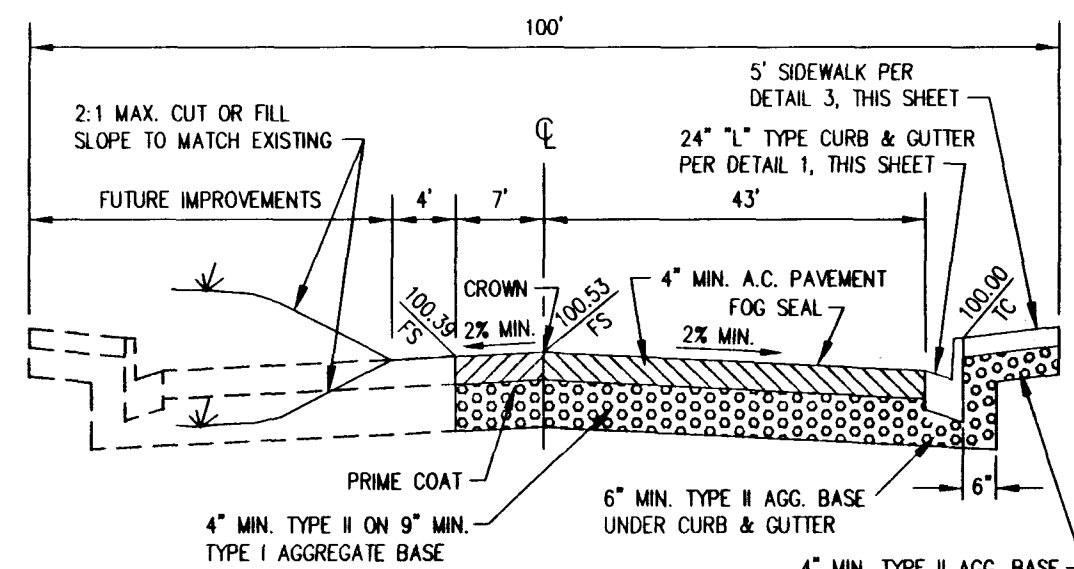


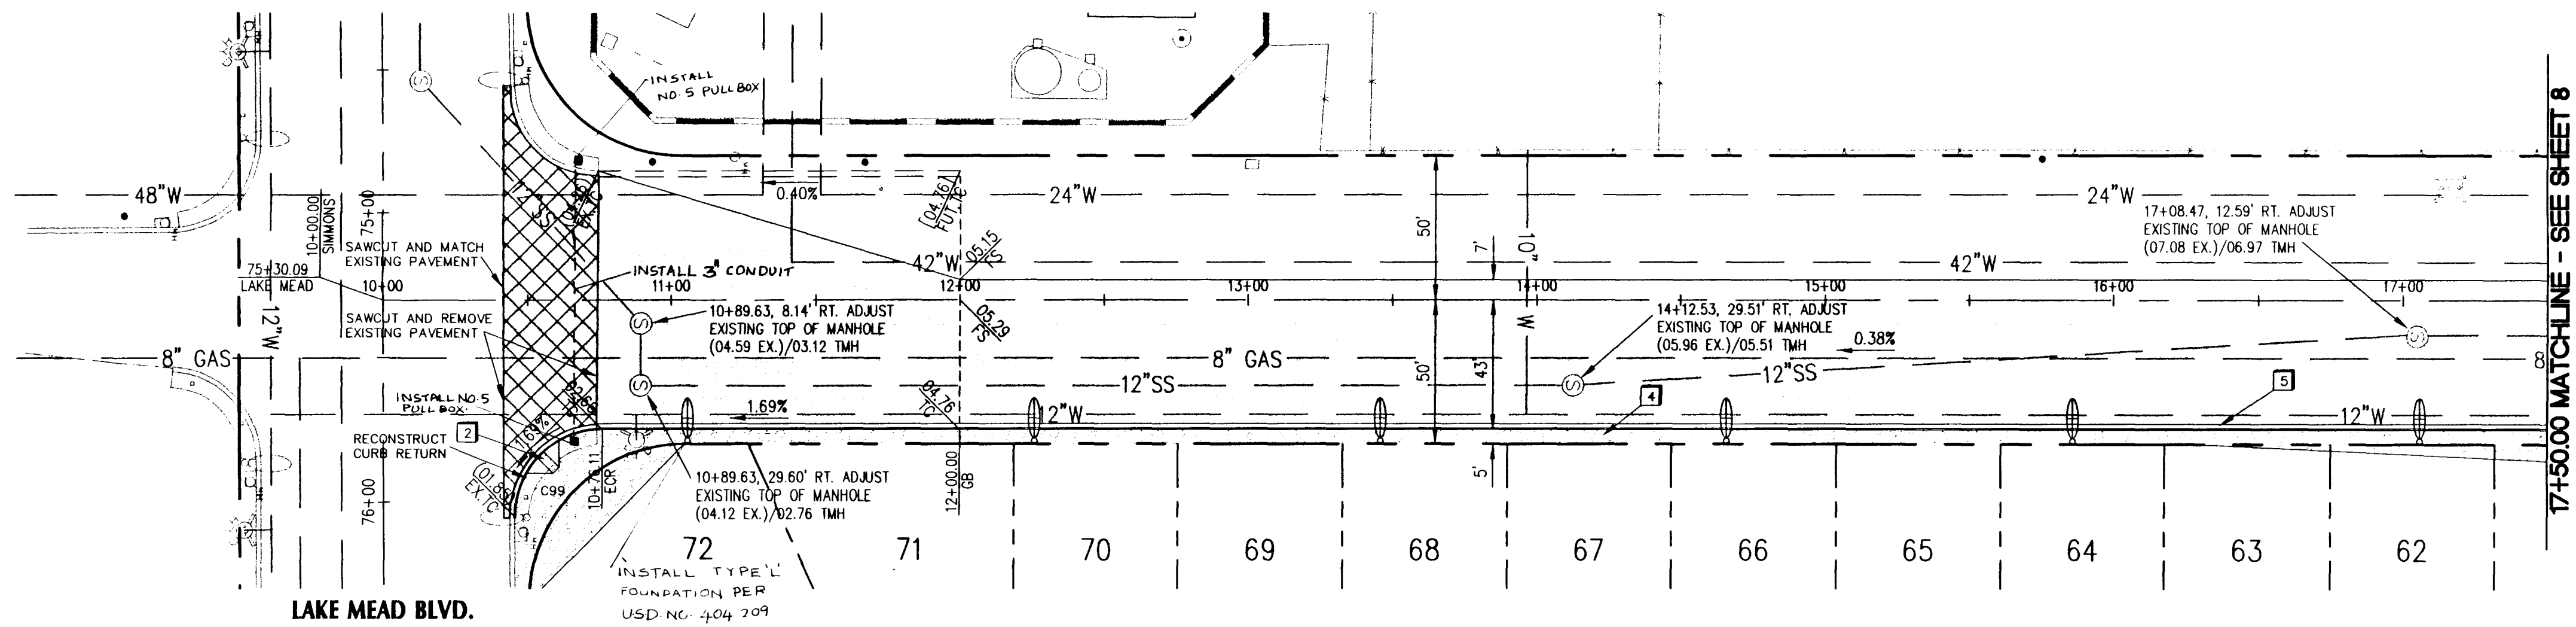

- NOTES:
1. FINAL AC PAVEMENT SURFACE (INCLUDING OPEN GRADE IF USED) SHALL BE 1/2" ABOVE LIP OF GUTTER.
 2. STRUCTURAL SECTION SHOWN IS BASED ON AN "R" VALUE OF 20. OTHER STRUCTURAL SECTIONS MAY BE APPROVED IF BASED ON ENGINEERING ANALYSIS BASED ON "R" OR CBR VALUES DETERMINED BY SOIL TESTING. IN NO CASE SHALL THE AC THICKNESS BE LESS THAN SHOWN.

SIMMONS STREET

BACK OF CURB CURVE DATA




CURVE	DELTA	RADIUS	LENGTH	TANGENT
C99	90°27'47"	30.00'	47.37'	30.24'

CONSTRUCTION NOTES

1. CONSTRUCT 8" CONCRETE VALLEY GUTTER PER UNIFORM STANDARD DRAWINGS CLARK COUNTY AREA DWG. NO. 228. SEE DETAIL 5, SHEET 23.
2. CONSTRUCT SIDEWALK RAMP CASE II PER UNIFORM STANDARD DRAWINGS CLARK COUNTY AREA DWG. NO. 235.
3. CONSTRUCT SIDEWALK RAMP CASE III PER UNIFORM STANDARD DRAWINGS CLARK COUNTY AREA DWG. NO. 235. SEE DETAIL 4, SHEET 23.
4. CONSTRUCT 5" SIDEWALK PER UNIFORM STANDARD DRAWINGS CLARK COUNTY AREA DWG. NO. 234. SEE DETAIL 3, SHEET 23.
5. CONSTRUCT 24" "L" TYPE CURB AND GUTTER PER UNIFORM STANDARD DWGS CLARK COUNTY AREA DWG. NO. 216. SEE DETAIL 1, SHEET 23.


GENERAL NOTES

1. REFER TO SHEET 2 FOR ADDITIONAL CONSTRUCTION AND UTILITY NOTES AND LEGEND.
2. REFER TO GRADING PLAN FOR FINISH ELEVATIONS.
3. REFER TO UTILITY PLAN FOR UTILITY CONSTRUCTION.
4. REFER TO FINAL MAP FOR CONSTRUCTION STAKING.

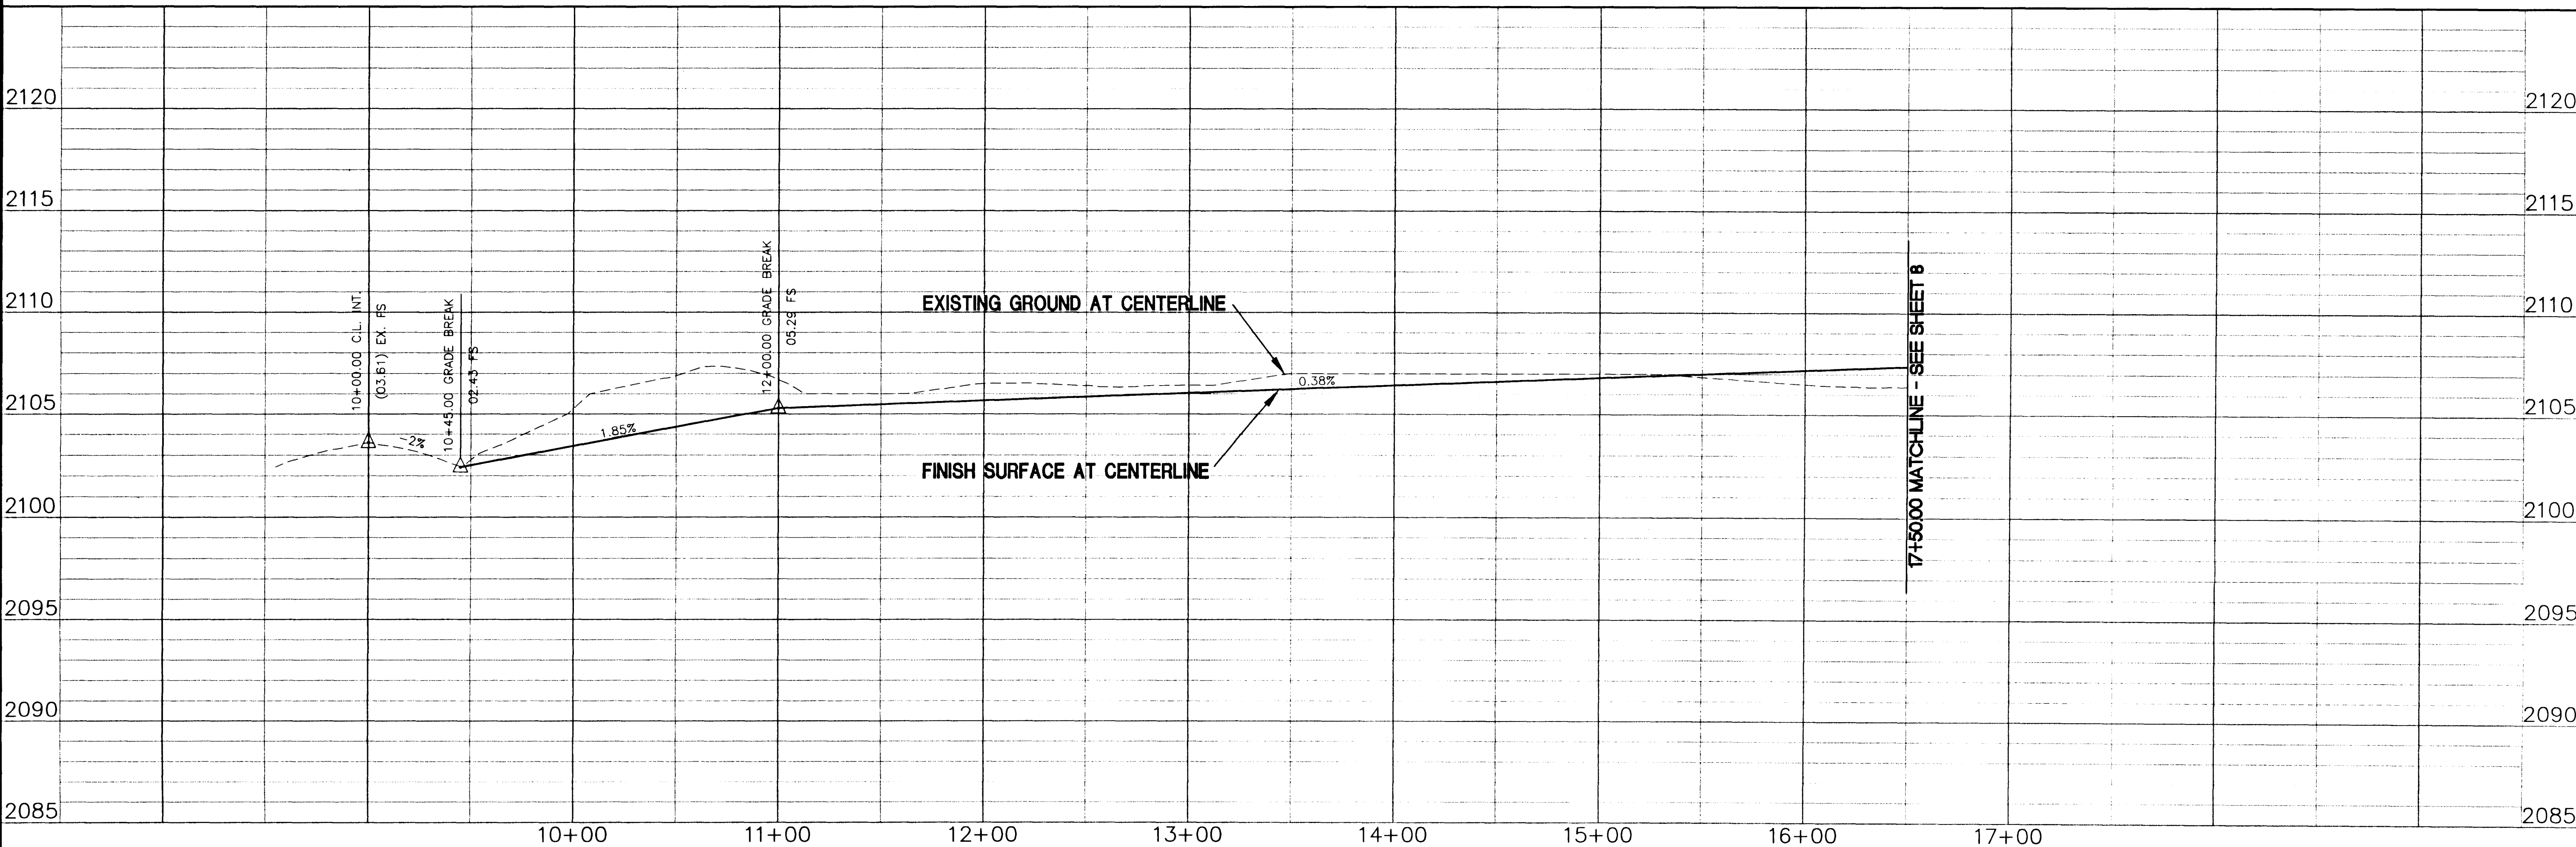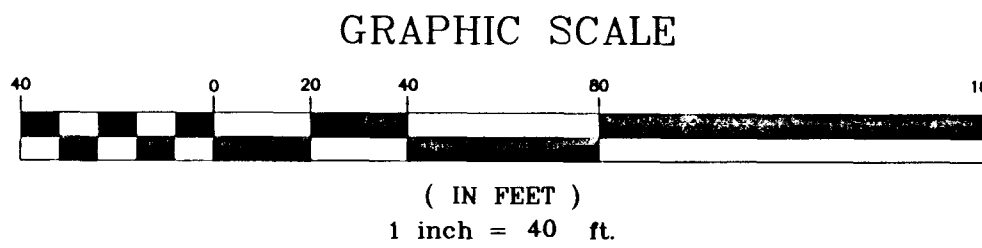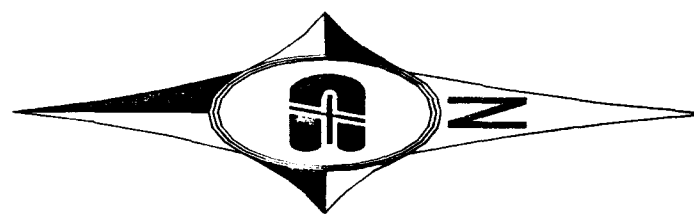

REVISIONS

No.	Date	CHAD APPD

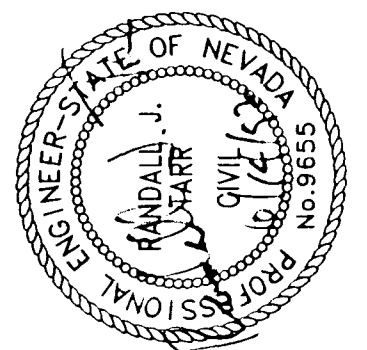


DESIGNED:	MAP
DRAWN:	MAP
CHECKED:	MSK
JOB No:	921065
HORIZ:	1"=40'
VERT:	1"=4'
DATE:	10-14-97

Carter :: Burgess
Consultants in Planning, Engineering, Architecture,
Construction Management and Related Services
2955 East Sunset Road, Suite 105
Las Vegas, NV 89120
(702) 798-1007 Fax (702) 798-7056

PROJECT: **VICTORY II**
GREYSTONE HOMES
DESCRIPTION: **PLAN AND PROFILE**
for SIMMONS STREET
SHEET: **7**
7 OF 24

1074-4383-21,2,3

 

Call
toll-free
1-800-845-5555

Call
before you
die

SIMMONS STREET

NOTE ON CLASS CLASS DATA


THE UNIVERSITY OF CHICAGO PRESS

- 607
608
609
610
611
612

1. SPENT 10 DAYS IN THE JUNGLES, DISCOVERED THE PRE-ANALYTIC JUNG / JUNG.
00000000 00000000

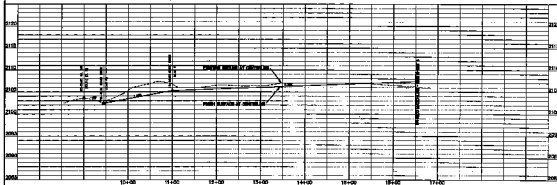

CDC Center for Biologics

NOTARY IN
COMMONWEALTH OF MASSACHUSETTS

3

2017-04-24-0143