
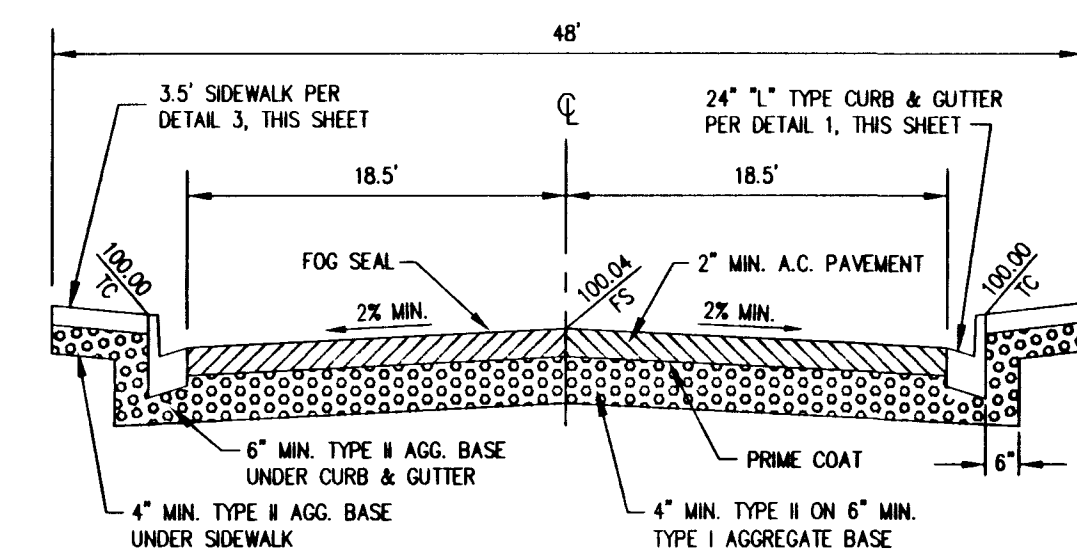


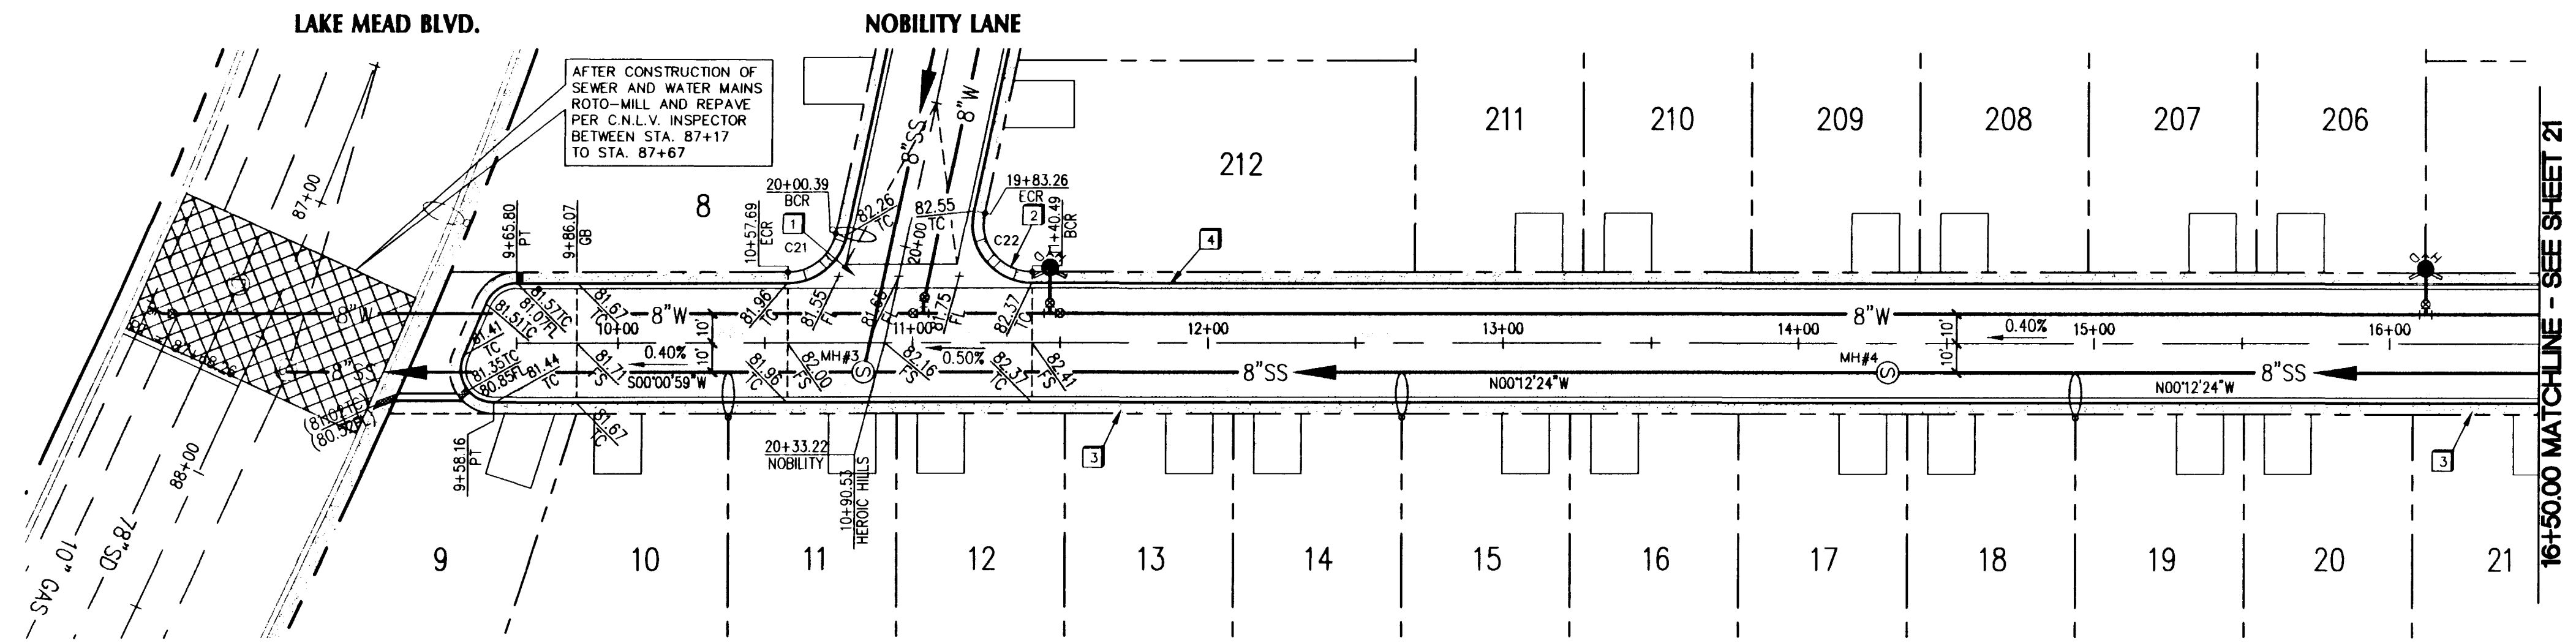

NOTES:
1. FINAL AC PAVEMENT SURFACE (INCLUDING OPEN GRADE IF USED) SHALL BE 1/2" ABOVE LIP OF GUTTER.
2. STRUCTURAL SECTION SHOWN IS BASED ON AN "R" VALUE OF 20. OTHER STRUCTURAL SECTIONS MAY BE APPROVED IF BASED ON ENGINEERING ANALYSIS BASED ON "R" OR CBR VALUES DETERMINED BY SOIL TESTING. IN NO CASE SHALL THE AC THICKNESS BE LESS THAN SHOWN.

HEROIC HILLS LANE

PUBLIC STREET WITH CLV SEWER EASEMENTS

BACK OF CURB CURVE DATA




CURVE	DELTA	RADIUS	LENGTH	TANGENT
C21	78°03'37"	30.00'	27.25'	16.21'
C22	101°56'23"	20.00'	35.58'	24.67'

CONSTRUCTION NOTES


1. CONSTRUCT 8" CONCRETE VALLEY GUTTER PER UNIFORM STANDARD DRAWINGS CLARK COUNTY AREA DWG. NO. 228. SEE DETAIL 5, SHEET 23.
2. CONSTRUCT SIDEWALK RAMP CASE IN PER UNIFORM STANDARD DRAWINGS CLARK COUNTY AREA DWG. NO. 235. SEE DETAIL 4, SHEET 23.
3. CONSTRUCT 3.5' SIDEWALK PER UNIFORM STANDARD DRAWINGS CLARK COUNTY AREA DWG. NO. 234. SEE DETAIL 3, SHEET 23.
4. CONSTRUCT 24" L-TYPE CURB AND GUTTER PER UNIFORM STANDARD DWGS CLARK COUNTY AREA DWG. NO. 216. SEE DETAIL 1, SHEET 23.

GENERAL NOTES

1. REFER TO SHEET 2 FOR ADDITIONAL CONSTRUCTION AND UTILITY NOTES AND LEGEND.
2. REFER TO GRADING PLAN FOR FINISH ELEVATIONS.
3. REFER TO UTILITY PLAN FOR UTILITY CONSTRUCTION.
4. REFER TO FINAL MAP FOR CONSTRUCTION STAKING.

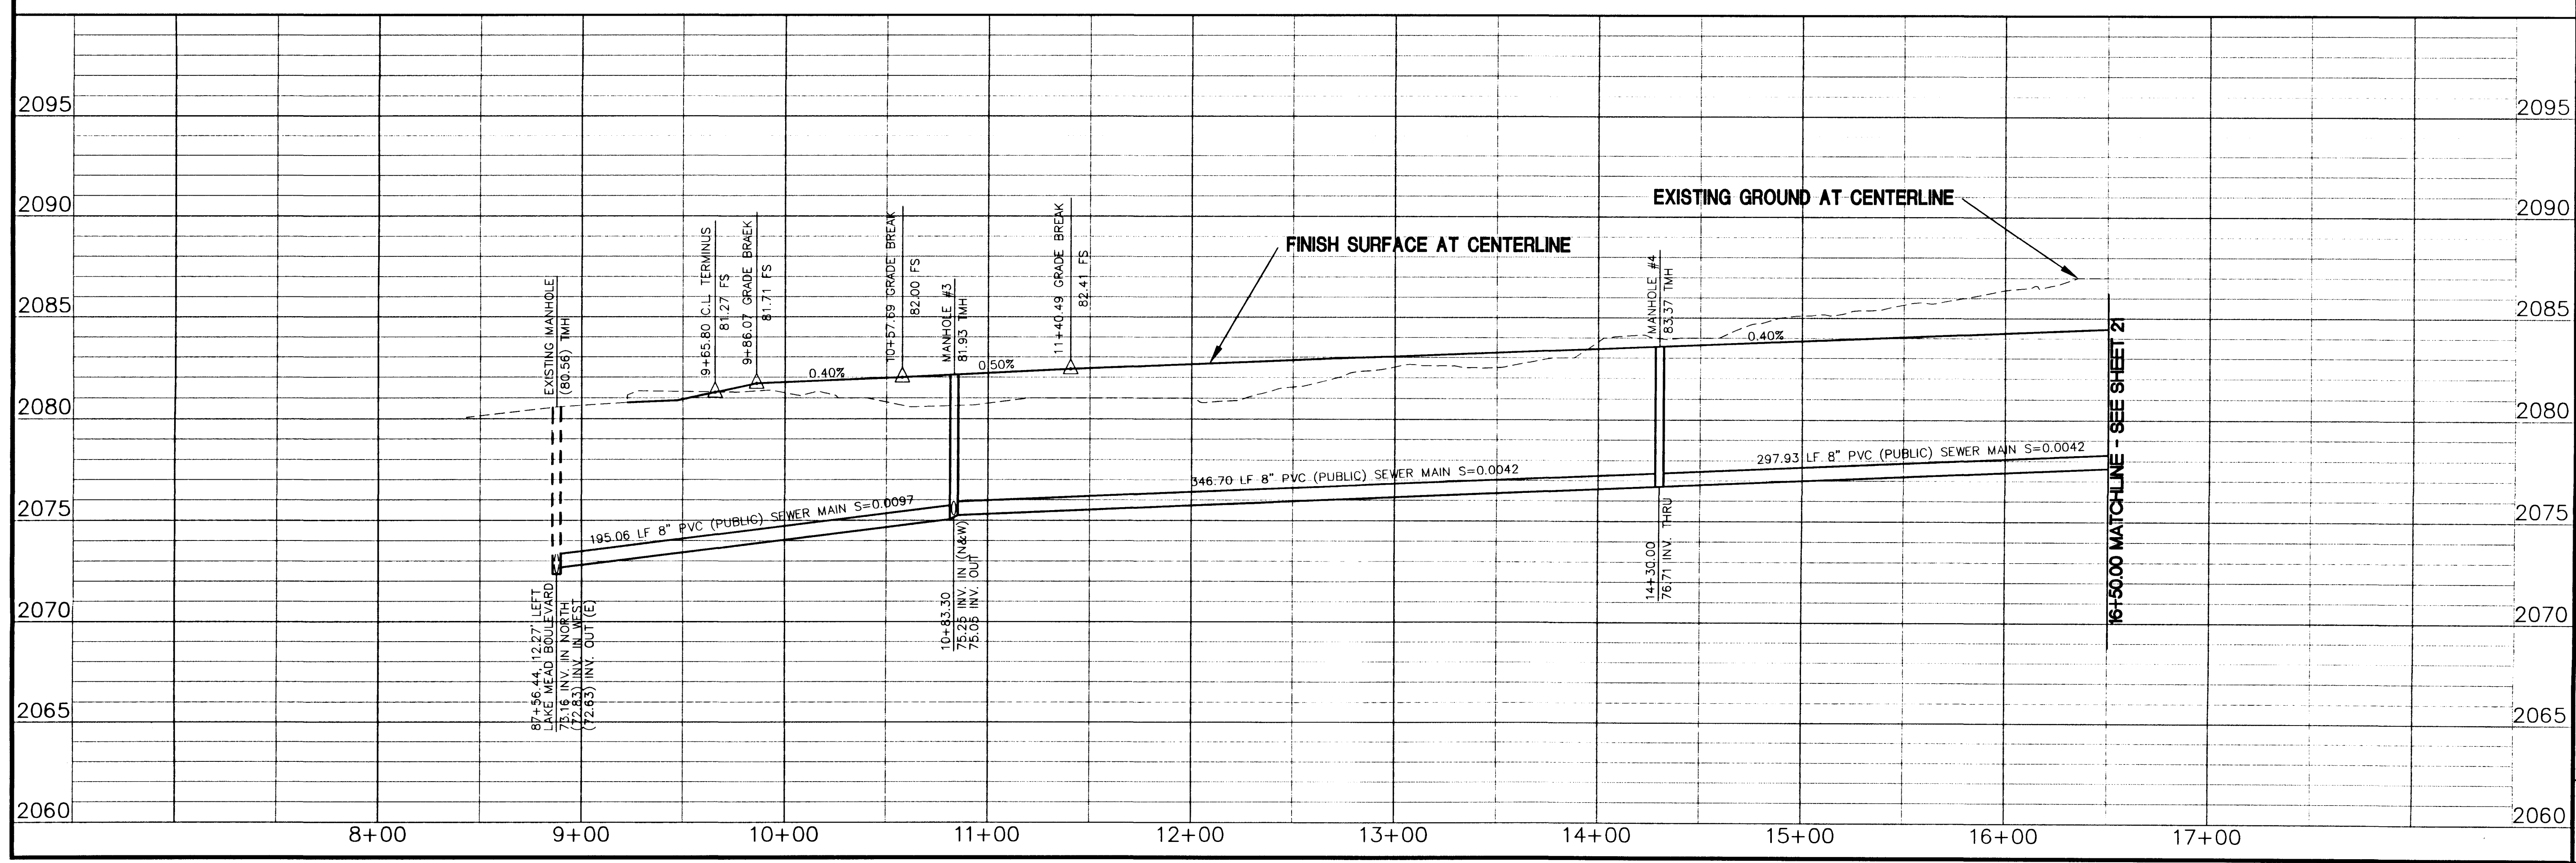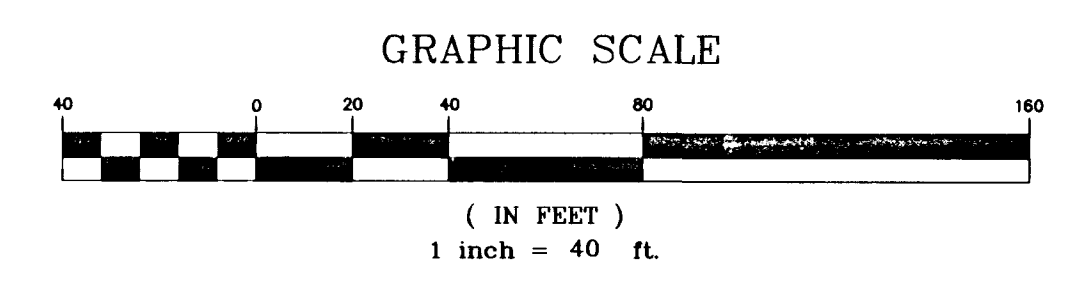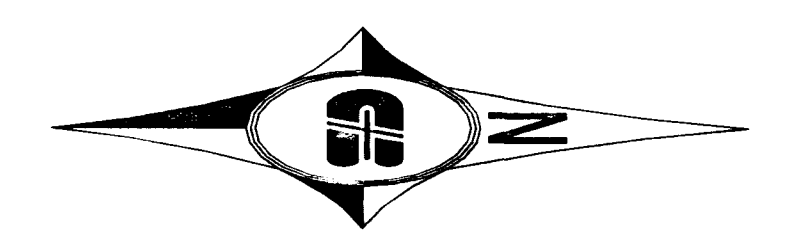

REVISIONS	
No.	Date

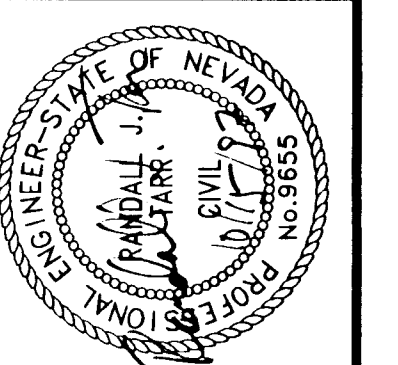

DESIGNED:	M.P.
DRAWN:	M.P.
CHECKED:	P.S.T.
JOB No:	970025
HORIZ:	1"=40'
VERT:	1"=4'
DATE:	10-14-97

Carter :: Burgess
Consultants in Planning, Engineering, Architecture,
Construction Management and Related Services
2855 East Sunset Road, Suite 105
Las Vegas, NV 89120
(702) 798-1007 Fax (702) 798-7056

PROJECT: VICTORY II
GREYSTONE HOMES
DESCRIPTION: PLAN AND PROFILE
for HEROIC HILLS LANE
SHEET 20 OF 24



HEROIC HILLS LANE

HEROIC HILLS LANE, CITY OF HEROIC, MISSOURI

NOTE OF ROAD DESIGN

1. ROAD DESIGN

REMARKS

1. ROAD DESIGN
2. ROAD DESIGN
REMARKS

1. ROAD DESIGN
2. ROAD DESIGN
OWNER - City of Heroic
 Engineer - [Signature]
 Surveyor - [Signature]
 Date - 1-10-10

1. ROAD DESIGN

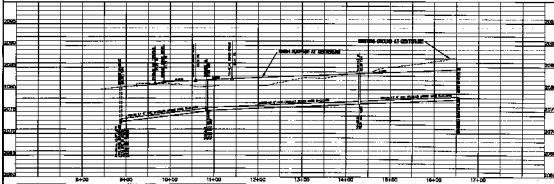

20

HEROIC HILLS LANE

PLAN AND PROFILE

for HEROIC HILLS LANE

20

177-100-11-10