


L:\970085\DESIGN\PHASE1\7085PP20 Wed Oct 15 15:35:28 1997 Mark A. Piotrowski

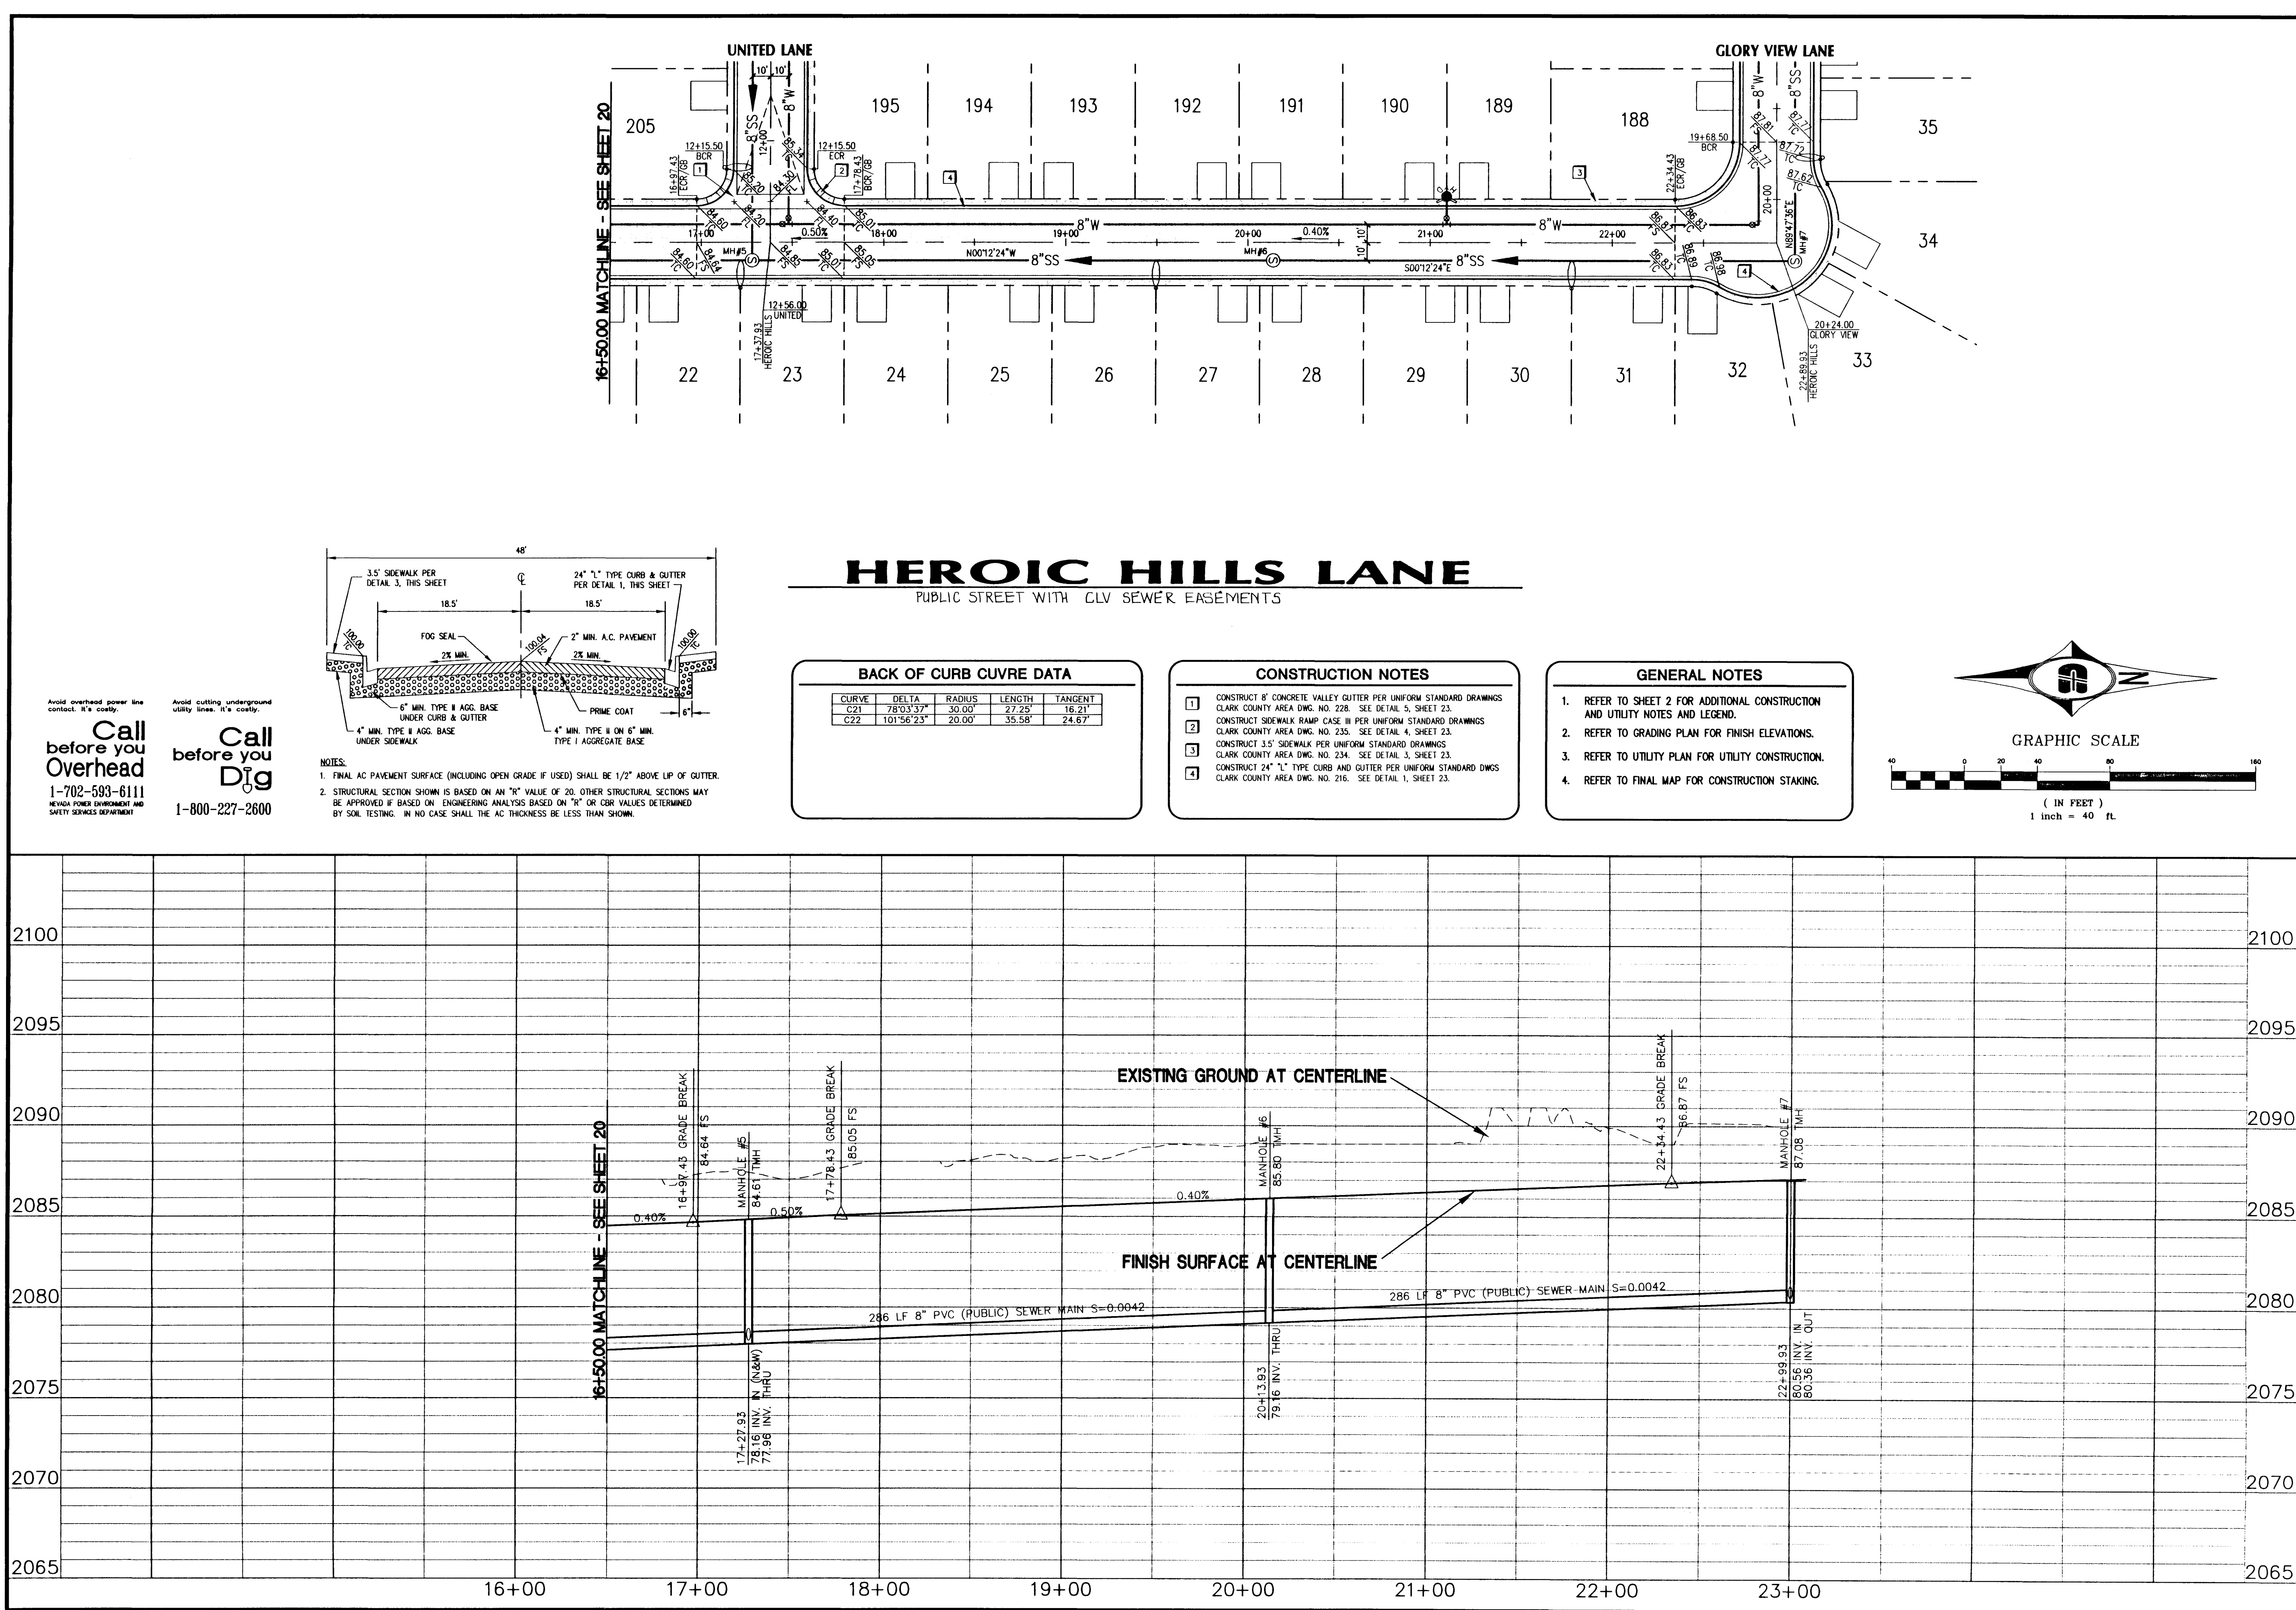

REVISIONS	
No.	Date


DESIGNED: M/LP
DRAWN: M/LP
CHECKED: P/S
JOB No: 971005
HORIZ: 1"=40'
VERT: 1"=4'
DATE: 10-14-97

Carter Burgess
Consultants in Planning, Engineering, Architecture,
Construction Management and Related Services
2955 East Sunset Road, Suite 105
Las Vegas, NV 89120
(702) 798-1007 Fax: (702) 798-7056

PROJECT: VICTORY II
GREYSTONE HOMES
DESCRIPTION: PLAN AND PROFILE
for HEROIC HILLS LANE

SHEET 21 OF 24

1074-4383-21.23

 

HEROIC HILLS LANE FROM ROAD 101 TO ROAD 102

NAME OF THE ROAD

HEROIC HILLS LANE

COMPLETION DATE

1. DATE OF COMPLETION
2. DATE OF ROAD OPENING
3. DATE OF ROAD CLOSURE
4. DATE OF ROAD REPAIR
5. DATE OF ROAD REPAIR


ANNUAL TRAFFIC

1. DATE OF ANNUAL TRAFFIC SURVEY
2. DATE OF ANNUAL TRAFFIC SURVEY
3. DATE OF ANNUAL TRAFFIC SURVEY
4. DATE OF ANNUAL TRAFFIC SURVEY
5. DATE OF ANNUAL TRAFFIC SURVEY



Call before you dig
 1-800-485-5844

Call before you dig
 1-800-485-5844

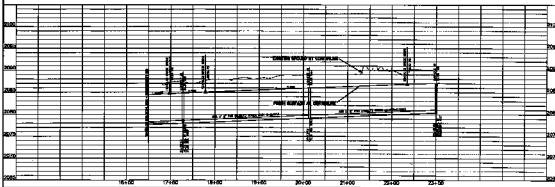

Call before you dig
 1-800-485-5844

PLAN AND PROFILE
 for HEROIC HILLS LANE