



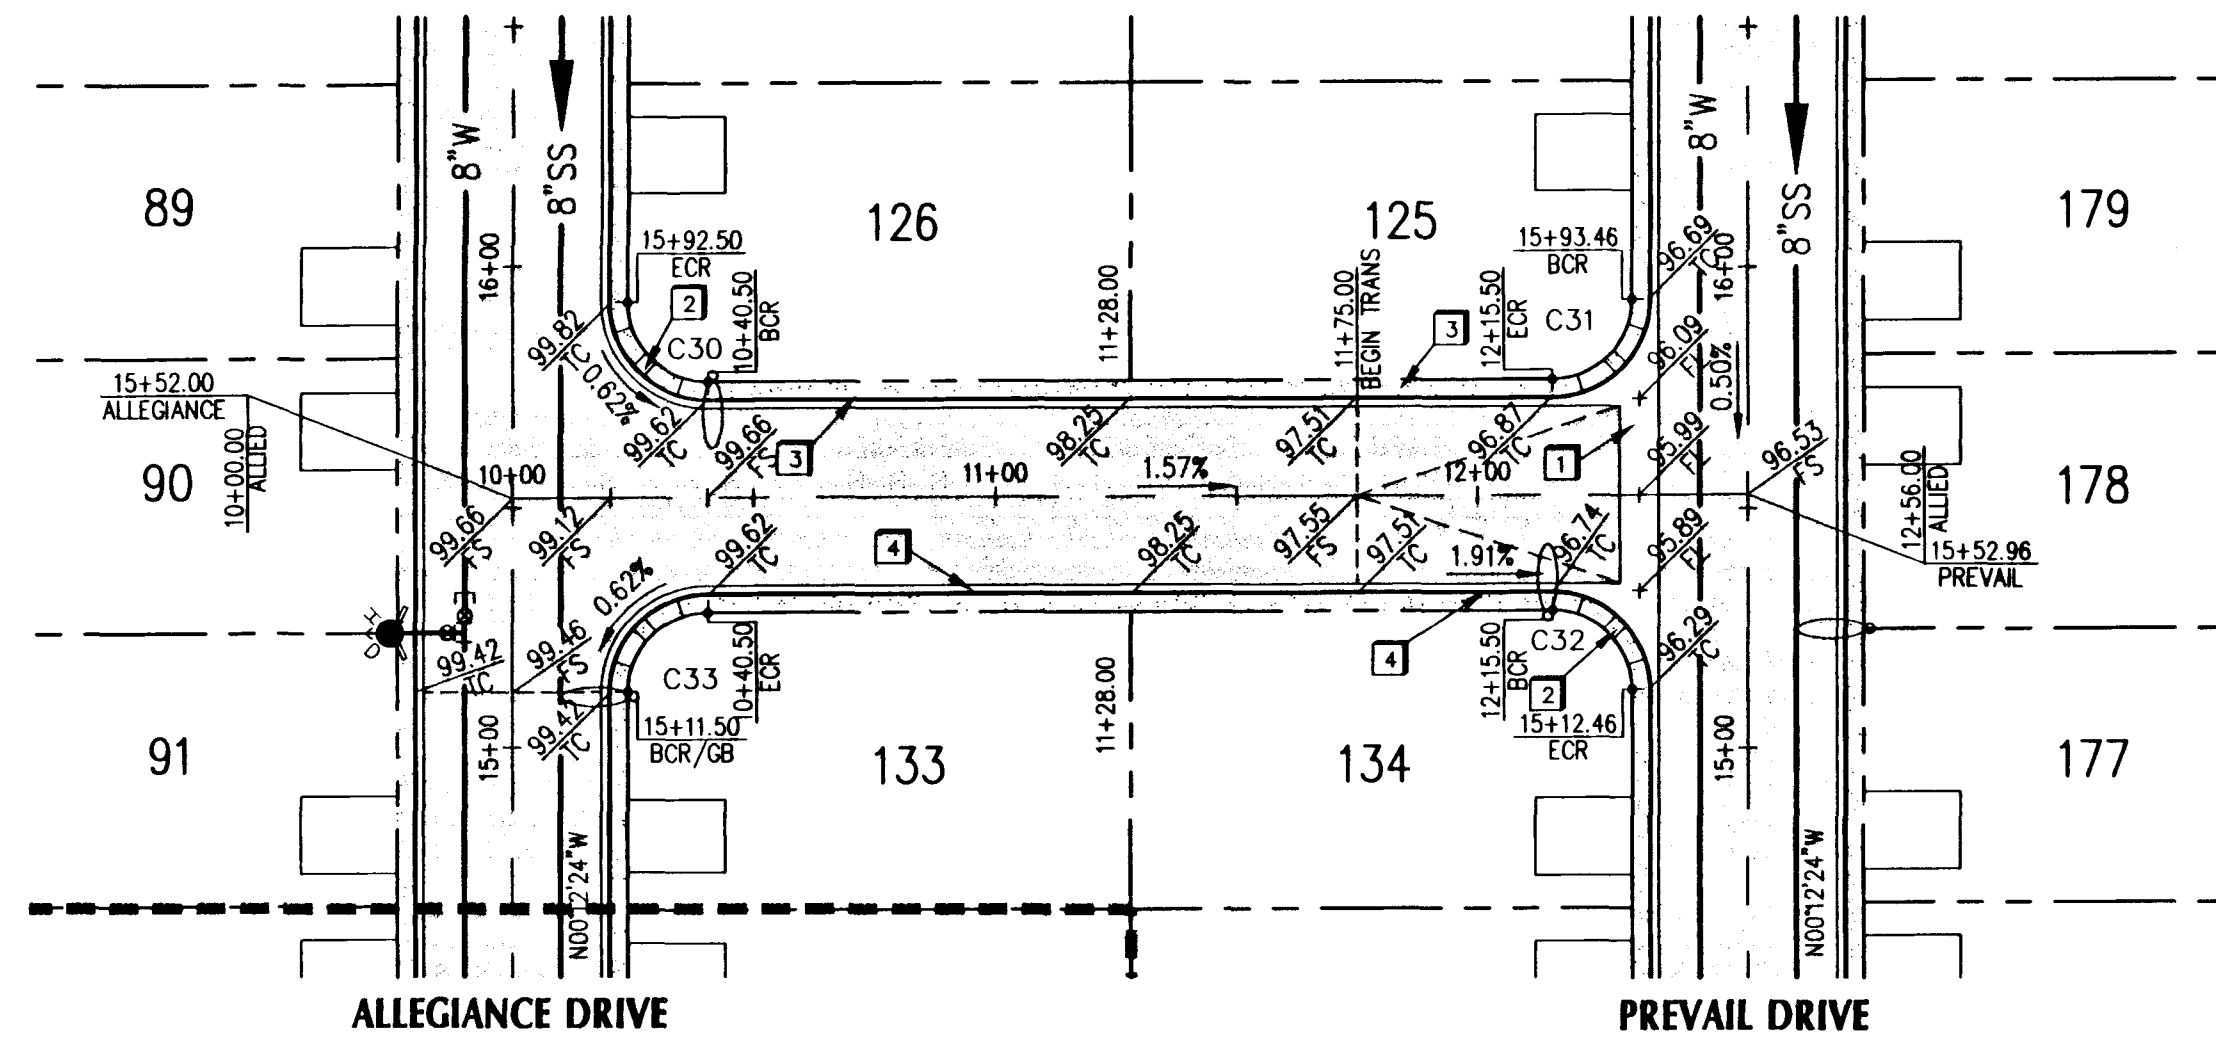


ALLIED LANE

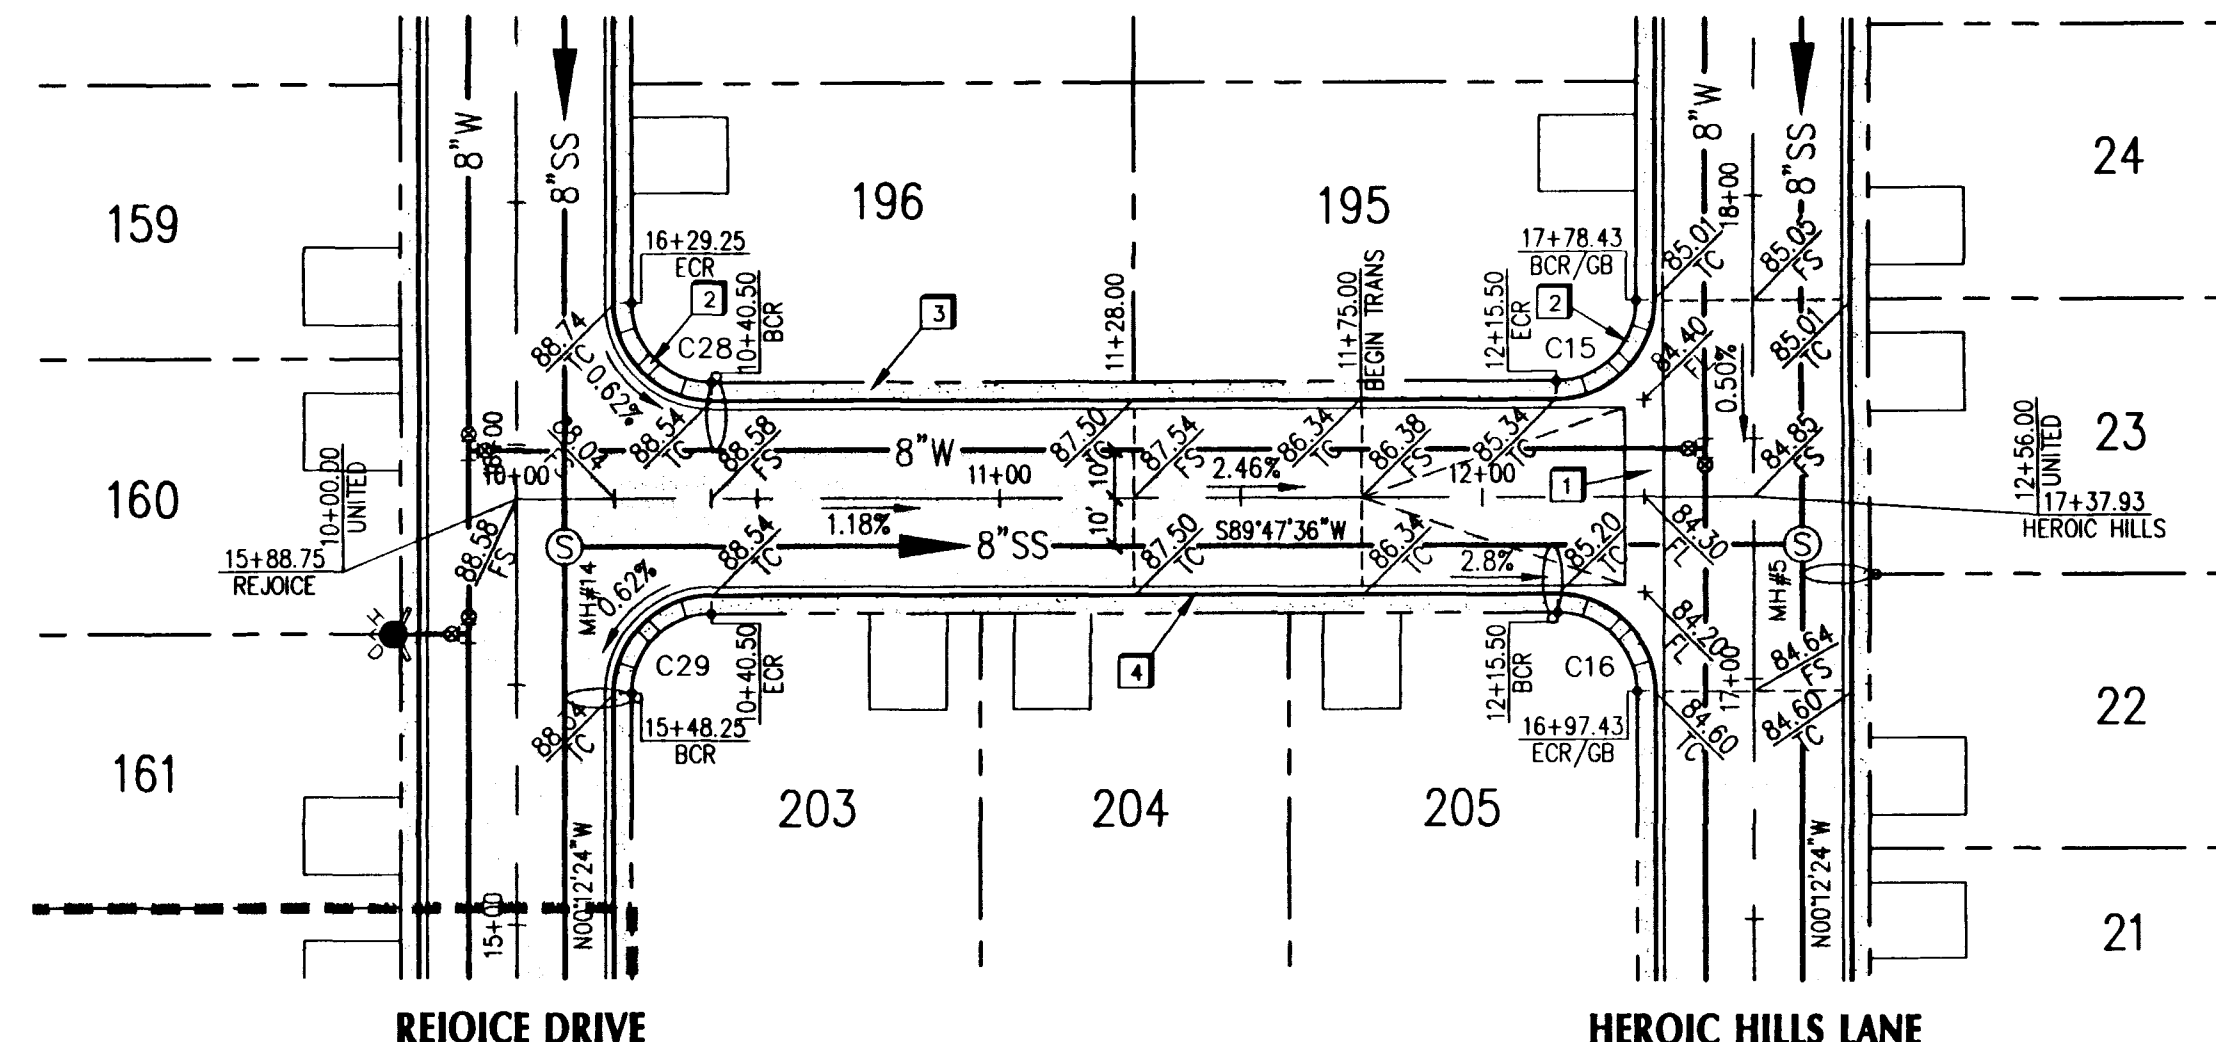

UNITED LANE

PUBLIC STREET WITH CLV SEWER EASEMENTS

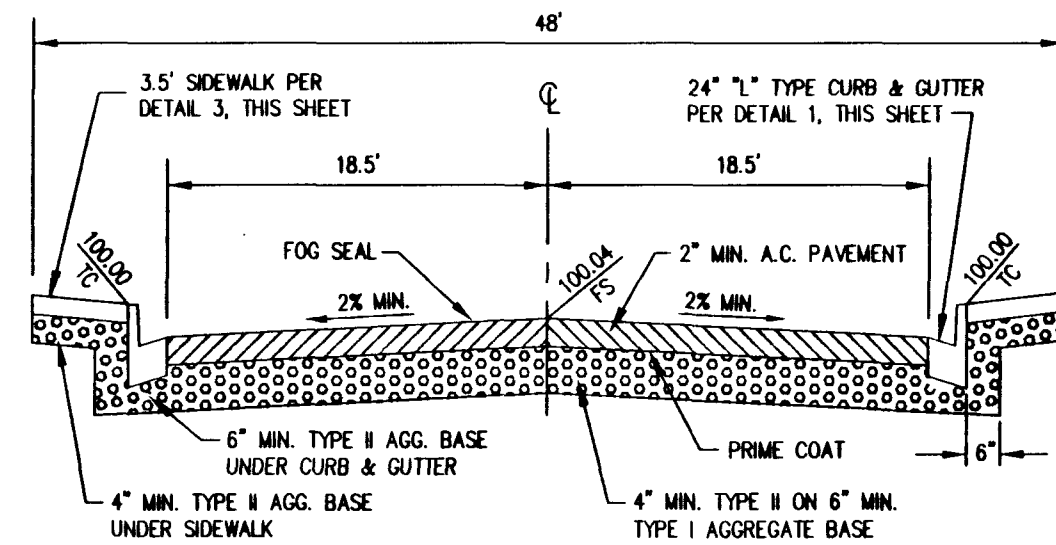

- NOTES:
- FINAL AC PAVEMENT SURFACE (INCLUDING OPEN GRADE IF USED) SHALL BE 1/2" ABOVE TOP OF GUTTER.
 - STRUCTURAL SECTION SHOWN IS BASED ON AN "R" VALUE OF 20. OTHER STRUCTURAL SECTIONS MAY BE APPROVED IF BASED ON ENGINEERING ANALYSIS BASED ON "R" OR CBR VALUES DETERMINED BY SOIL TESTING. IN NO CASE SHALL THE AC THICKNESS BE LESS THAN SHOWN.

BACK OF CURB CURE DATA



CURVE	DELTA	RADIUS	LENGTH	TANGENT
C15	90°00'00"	20.00'	31.42'	20.00'
C16	90°00'00"	20.00'	31.42'	20.00'
C28	90°00'00"	20.00'	31.42'	20.00'
C29	90°00'00"	20.00'	31.42'	20.00'
C30	90°00'00"	20.00'	31.42'	20.00'
C31	90°00'00"	20.00'	31.42'	20.00'
C32	90°00'00"	20.00'	31.42'	20.00'
C33	90°00'00"	20.00'	31.42'	20.00'

CONSTRUCTION NOTES

- CONSTRUCT 8" CONCRETE VALLEY GUTTER PER UNIFORM STANDARD DRAWINGS CLARK COUNTY AREA DWG. NO. 228. SEE DETAIL 5, SHEET 23.
- CONSTRUCT SIDEWALK RAMP CASE III PER UNIFORM STANDARD DRAWINGS CLARK COUNTY AREA DWG. NO. 235. SEE DETAIL 4, SHEET 23.
- CONSTRUCT 3.5' SIDEWALK PER UNIFORM STANDARD DRAWINGS CLARK COUNTY AREA DWG. NO. 234. SEE DETAIL 3, SHEET 23.
- CONSTRUCT 24" "L" TYPE CURB AND GUTTER PER UNIFORM STANDARD DWGS CLARK COUNTY AREA DWG. NO. 216. SEE DETAIL 1, SHEET 23.



GENERAL NOTES

- REFER TO SHEET 2 FOR ADDITIONAL CONSTRUCTION AND UTILITY NOTES AND LEGEND.
- REFER TO GRADING PLAN FOR FINISH ELEVATIONS.
- REFER TO UTILITY PLAN FOR UTILITY CONSTRUCTION.
- REFER TO FINAL MAP FOR CONSTRUCTION STAKING.

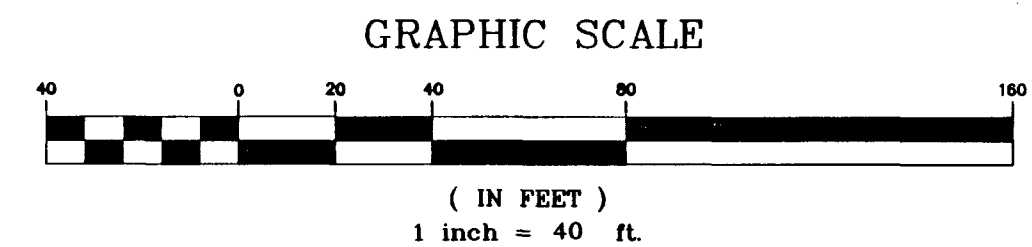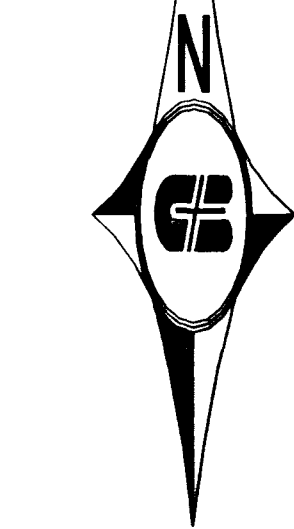


Call before you Overhead
1-702-593-6111
NEVADA POWER ENVIRONMENT AND SAFETY SERVICES DEPARTMENT

Call before you Dig
1-800-227-2600

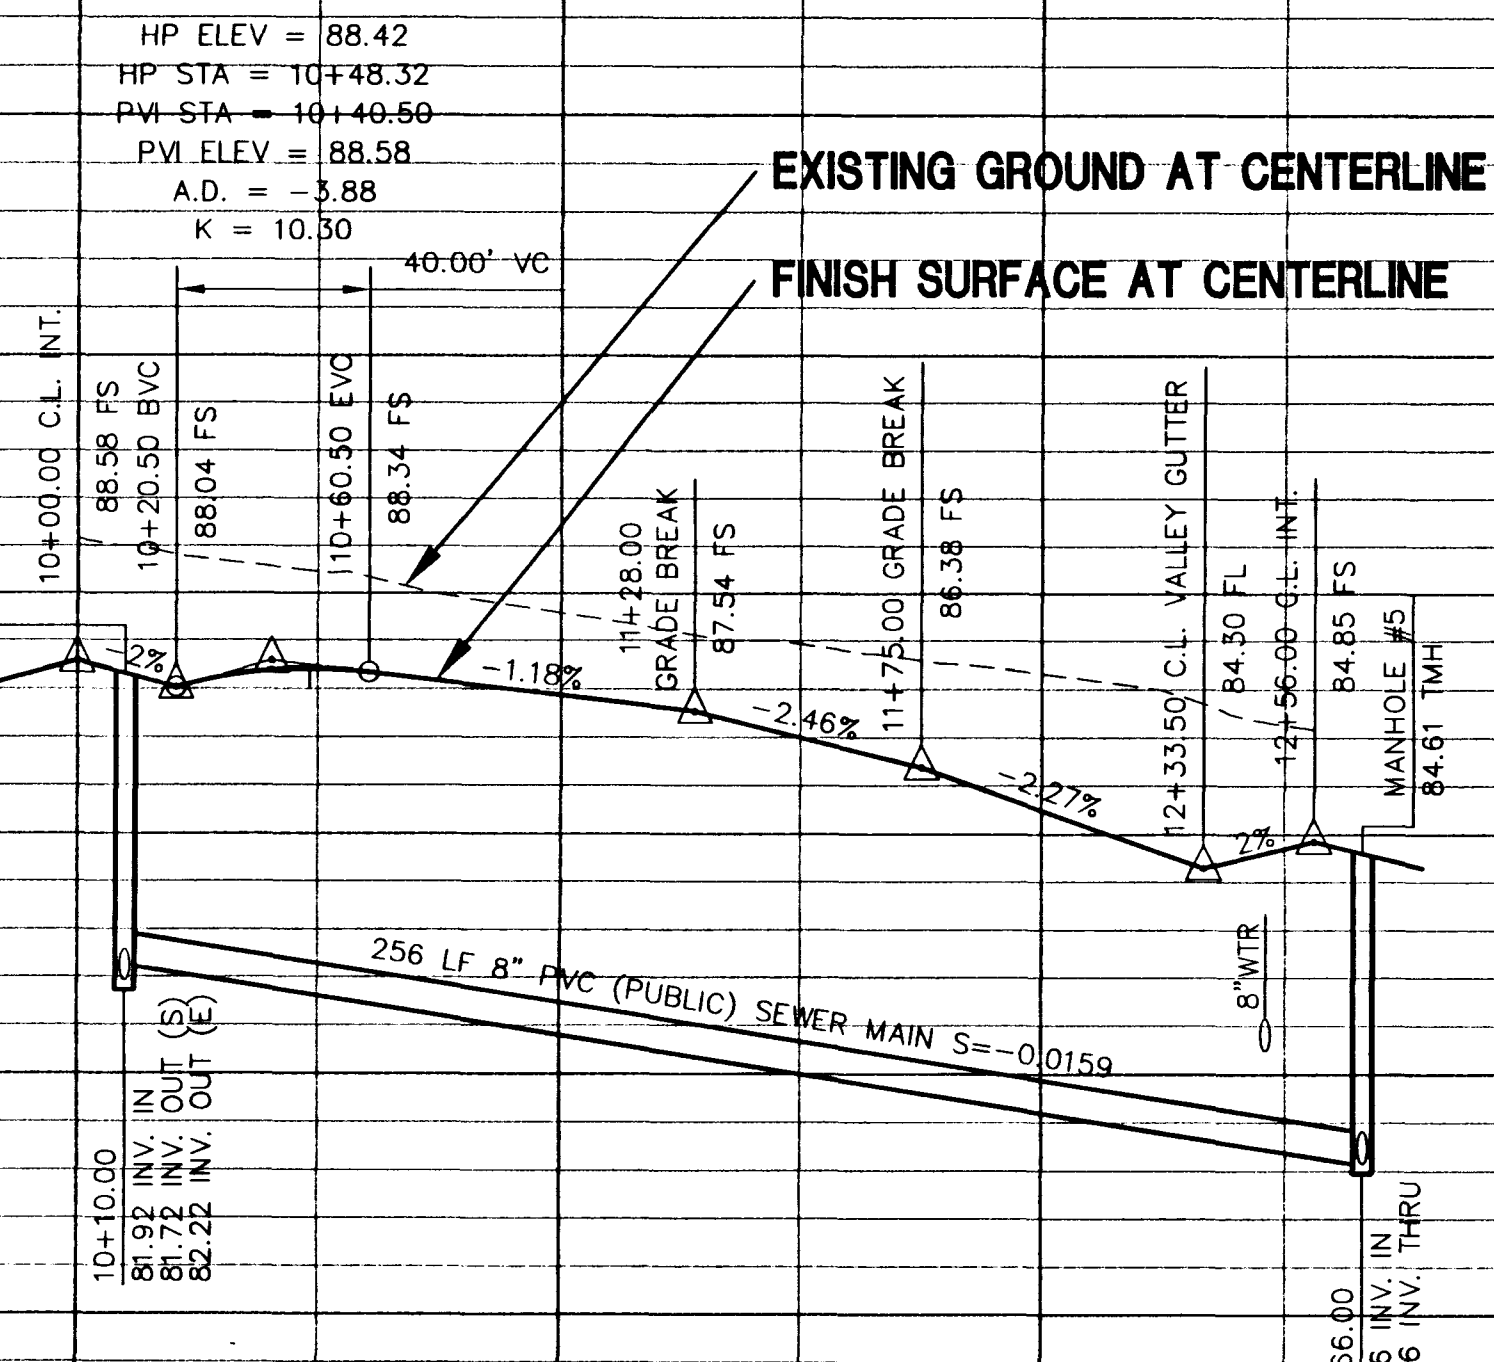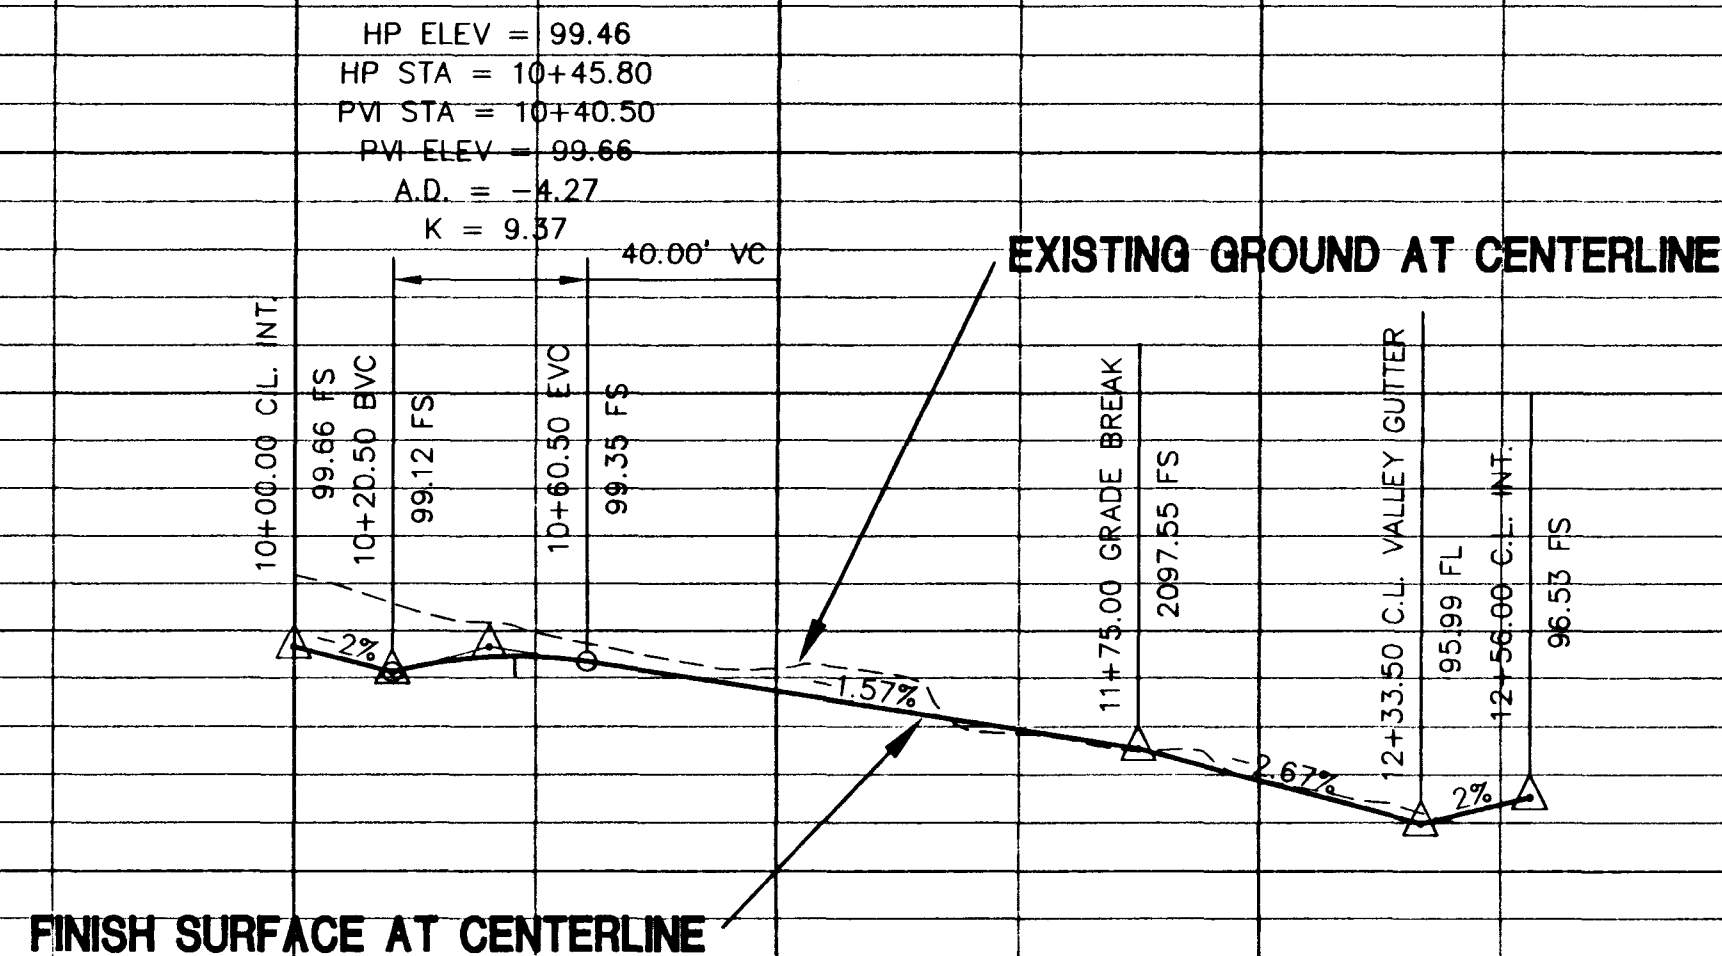

REVISIONS

No.	Date

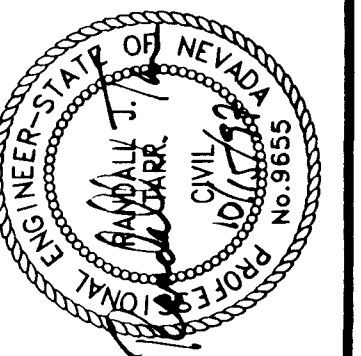

DESIGNED: M.P.
DRAWN: M.P.
CHECKED: J.S.E.
JOB No: 971005
HORIZ: 1"=40'
VERT: 1"=4'
DATE: 10-14-97

Carter :: Burgess
Consultants in Planning, Engineering, Architecture,
Construction Management and Related Services
2955 East Sunset Road, Suite 105
Las Vegas, NV 89120
(702) 798-1007 Fax (702) 798-7058

PROJECT: VICTORY II GREYSTONE HOMES
DESCRIPTION: PLAN AND PROFILE for ALLIED LANE and UNITED LANE

SHEET 22
22 OF 24

