


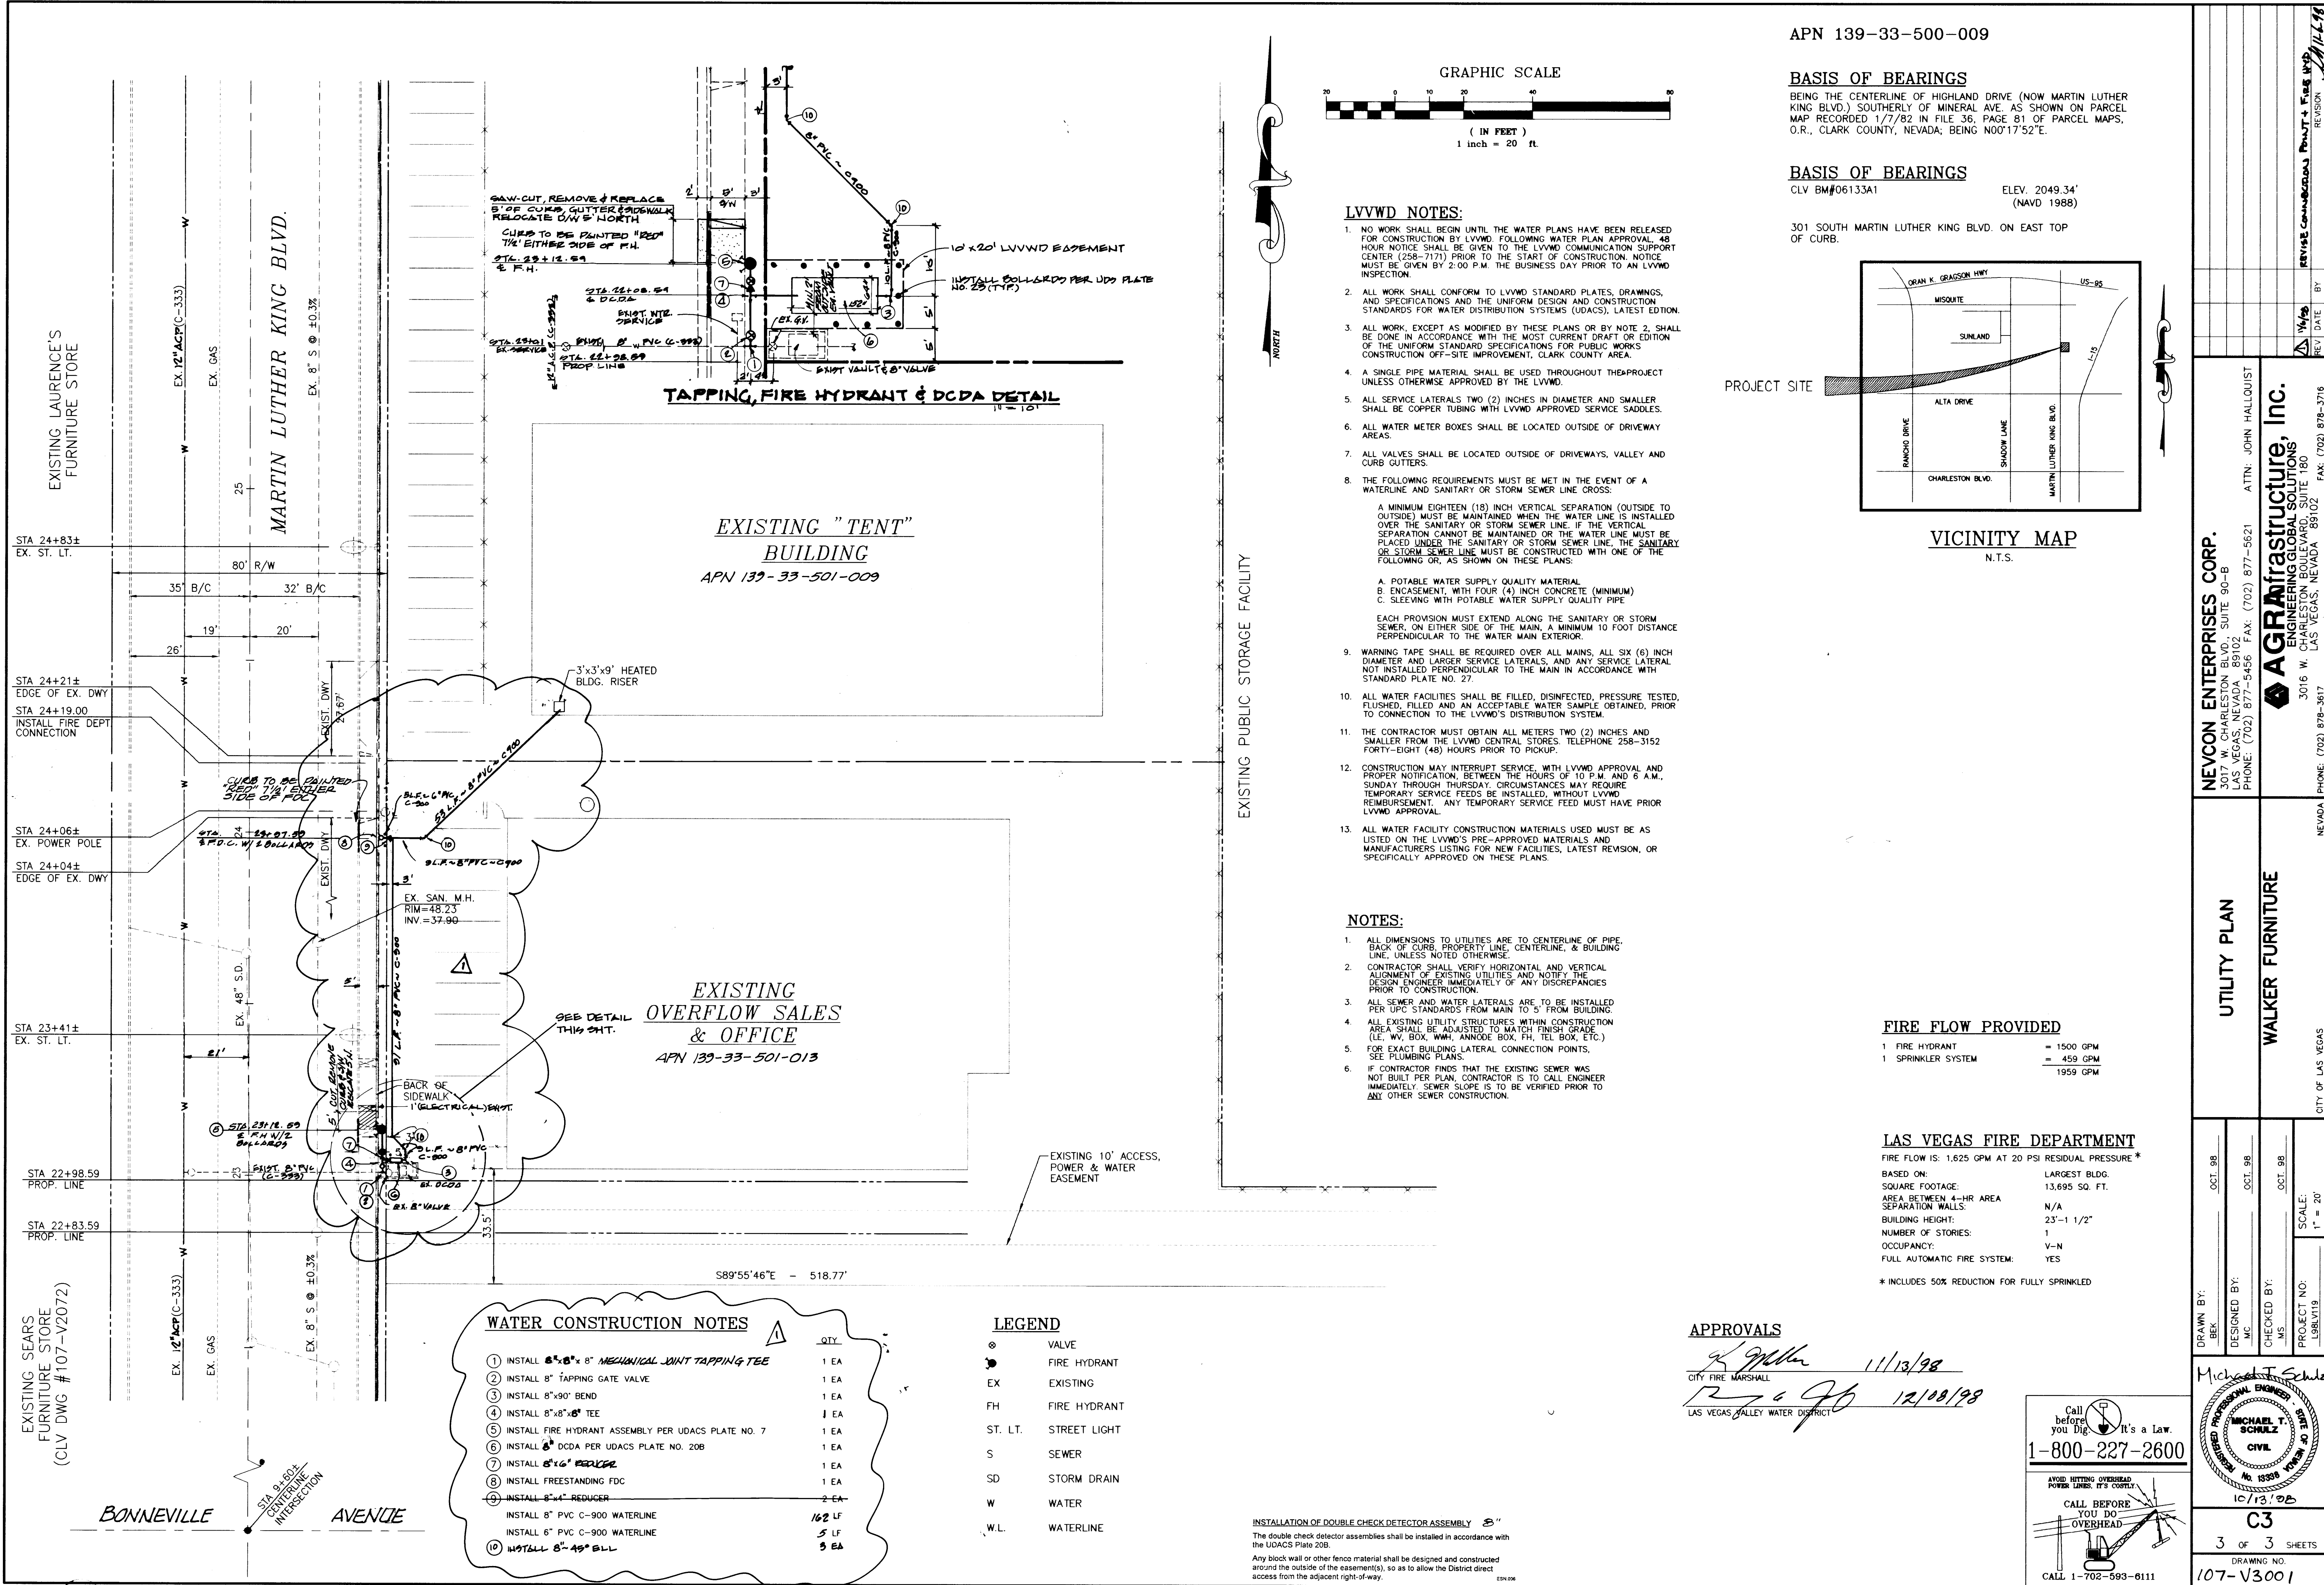

APN 139-33-500-009

REVISION

REVISED COMMERCIAL PRINT & FILE W/CD

BY DATE

ATN: JOHN HALLOQUIST

3017 W. CHARLESTON BLVD., SUITE 90-B  
LAS VEGAS, NEVADA 89102  
PHONE: (702) 877-5456 FAX: (702) 877-5621

**AGRA Infrastructure, Inc.**  
ENGINEERING GLOBAL SOLUTIONS  
3016 W. LAS VEGAS BOULEVARD, SUITE 180  
LAS VEGAS, NEVADA 89102  
PHONE: (702) 878-3617

**NEVCON ENTERPRISES CORP.**  
3017 W. CHARLESTON BLVD., SUITE 90-B  
LAS VEGAS, NEVADA 89102  
PHONE: (702) 877-5456 FAX: (702) 877-5621

**UTILITY PLAN**

**WALKER FURNITURE**

**CITY OF LAS VEGAS**

**Michael T. Schulz**  
PROFESSIONAL ENGINEER  
No. 13358  
10/13/98


**C3**  
3 OF 3 SHEETS  
DRAWING NO. 107-V3001

**Call before you Dig**  
It's a Law.  
1-800-227-2600  
CALL BEFORE YOU DIG OVERHEAD  
CALL 1-702-593-6111

EXISTING UNIVERSITY  
FOOTWIDE STRIP

MARTIN LUTHER KING BLVD.

ALCANTARA

 

TRAILING FIRE EXTINGUISHER & FIRE ALARMS

EXISTING "TENT"  
BUILDING  
APRIL 1971 - 10-1971-1972

EXISTING  
OVERVIEW SALON  
& OFFICE  
APRIL 1971-10-1971-1972

PROPERTY - 10-1971

**BASEL CONSTRUCTION NOTES**

1. General: Work to be completed and necessary cost.
2. Details of building and room.
3. Details of floor plan.
4. Details of roof plan.
5. Details of exterior finish.
6. Details of interior finish.
7. Details of plumbing and electrical.
8. Details of heating and cooling.
9. Details of fire protection.
10. Details of security.
11. Details of accessibility.
12. Details of sustainability.
13. Details of energy efficiency.
14. Details of water conservation.
15. Details of waste management.
16. Details of air quality.
17. Details of noise control.
18. Details of vibration control.
19. Details of electromagnetic interference.
20. Details of radio frequency interference.
21. Details of power quality.
22. Details of lightning protection.
23. Details of surge protection.
24. Details of grounding.
25. Details of bonding.
26. Details of shielding.
27. Details of enclosures.
28. Details of filters.
29. Details of absorbers.
30. Details of reflectors.
31. Details of scatterers.
32. Details of diffusers.
33. Details of baffles.
34. Details of shields.
35. Details of barriers.
36. Details of screens.
37. Details of curtains.
38. Details of blinds.
39. Details of shades.
40. Details of drapes.
41. Details of upholstery.
42. Details of carpeting.
43. Details of flooring.
44. Details of wallcovering.
45. Details of ceiling.
46. Details of lighting.
47. Details of ventilation.
48. Details of air conditioning.
49. Details of heating.
50. Details of fire alarm.
51. Details of fire extinguisher.
52. Details of fire escape.
53. Details of fire door.
54. Details of fire window.
55. Details of fire curtain.
56. Details of fire blanket.
57. Details of fire hose.
58. Details of fire pump.
59. Details of fire engine.
60. Details of fire truck.
61. Details of fire station.
62. Details of fire department.
63. Details of fire marshal.
64. Details of fire inspector.
65. Details of fire investigator.
66. Details of fire analyst.
67. Details of fire scientist.
68. Details of fire engineer.
69. Details of fire architect.
70. Details of fire planner.
71. Details of fire manager.
72. Details of fire leader.
73. Details of fire officer.
74. Details of fire captain.
75. Details of fire lieutenant.
76. Details of fire firefighter.
77. Details of fire driver.
78. Details of fire dispatcher.
79. Details of fire dispatcher.
**LEGEND**

1. WALL
2. FLOOR
3. CEILING
4. ROOF
5. EXTERIOR FINISH
6. INTERIOR FINISH
7. PLUMBING
8. ELECTRICAL
9. HEATING
10. COOLING
11. FIRE PROTECTION
12. SECURITY
13. ACCESSIBILITY
14. SUSTAINABILITY
15. ENERGY EFFICIENCY
16. WATER CONSERVATION
17. WASTE MANAGEMENT
18. AIR QUALITY
19. NOISE CONTROL
20. VIBRATION CONTROL
21. ELECTROMAGNETIC INTERFERENCE
22. RADIO FREQUENCY INTERFERENCE
23. POWER QUALITY
24. LIGHTNING PROTECTION
25. SURGE PROTECTION
26. GROUNDING
27. BONDING
28. SHIELDING
29. ENCLOSURES
30. FILTERS
31. ABSORBERS
32. REFLECTORS
33. SCATTERERS
34. DIFFUSERS
35. BAFFLES
36. SHIELDS
37. BARRIERS
38. SCREENS
39. CURTAINS
40. BLINDS
41. SHADES
42. DRAPES
43. UPHOLSTERY
44. CARPETING
45. FLOORING
46. WALLCOVERING
47. CEILING
48. LIGHTING
49. VENTILATION
50. AIR CONDITIONING
51. HEATING
52. FIRE ALARM
53. FIRE EXTINGUISHER
54. FIRE ESCAPE
55. FIRE DOOR
56. FIRE WINDOW
57. FIRE CURTAIN
58. FIRE BLANKET
59. FIRE HOSE
60. FIRE PUMP
61. FIRE ENGINE
62. FIRE TRUCK
63. FIRE STATION
64. FIRE DEPARTMENT
65. FIRE MARSHAL
66. FIRE INSPECTOR
67. FIRE INVESTIGATOR
68. FIRE ANALYST
69. FIRE ENGINEER
70. FIRE ARCHITECT
71. FIRE PLANNER
72. FIRE MANAGER
73. FIRE LEADER
74. FIRE OFFICER
75. FIRE CAPTAIN
76. FIRE LIEUTENANT
77. FIRE FIREFIGHTER
78. FIRE DRIVER
79. FIRE DISPATCHER
80. FIRE DISPATCHER
EXISTING PUBLIC STORAGE (INCLUT)



APR 196-35-300-000

**STATE OF INDIANA**  
**DEPARTMENT OF TRANSPORTATION**  
111 WEST WASHINGTON, INDIANAPOLIS, IN 46204

**STATE OF INDIANA**  
111 WEST WASHINGTON, INDIANAPOLIS, IN 46204



1. EXISTING CONCRETE SLAB
2. EXISTING STEEL BEAM
3. EXISTING CONCRETE COLUMN
4. NEW CONCRETE SLAB
5. NEW STEEL BEAM
6. NEW CONCRETE COLUMN
7. NEW REINFORCING
8. NEW BRACE
9. NEW JOIST
10. NEW FLOOR
11. NEW CEILING
12. NEW WALL
13. NEW DOOR
14. NEW WINDOW
15. NEW ROOF
16. NEW GROUND
17. NEW EXTERIOR FINISH
18. NEW INTERIOR FINISH
19. NEW PAINT
20. NEW LIGHTING
21. NEW VENTILATION
22. NEW HEATING
23. NEW COOLING
24. NEW PLUMBING
25. NEW ELECTRICAL
26. NEW FURNITURE
27. NEW EQUIPMENT
28. NEW SUPPLIES
29. NEW MATERIALS
30. NEW LABOR
31. NEW COSTS
32. NEW SCHEDULE
33. NEW SPECIFICATIONS
34. NEW CONTRACT
35. NEW AGREEMENT
36. NEW DEED
37. NEW TITLE
38. NEW INSURANCE
39. NEW TAXES
40. NEW FEES
41. NEW PERMITS
42. NEW APPROVALS
43. NEW REGULATIONS
44. NEW STANDARDS
45. NEW CODES
46. NEW LAWS
47. NEW ORDINANCES
48. NEW DECISIONS
49. NEW COURT CASES
50. NEW APPEALS
51. NEW REVERSALS
52. NEW SETASIDES
53. NEW REMOVALS
54. NEW REINSTATEMENTS
55. NEW REINSTATEMENTS
1. EXISTING CONCRETE SLAB
2. EXISTING STEEL BEAM
3. EXISTING CONCRETE COLUMN
4. NEW CONCRETE SLAB
5. NEW STEEL BEAM
6. NEW CONCRETE COLUMN
7. NEW REINFORCING
8. NEW BRACE
9. NEW JOIST
10. NEW FLOOR
11. NEW CEILING
12. NEW WALL
13. NEW DOOR
14. NEW WINDOW
15. NEW ROOF
16. NEW GROUND
17. NEW EXTERIOR FINISH
18. NEW INTERIOR FINISH
19. NEW PAINT
20. NEW LIGHTING
21. NEW VENTILATION
22. NEW HEATING
23. NEW COOLING
24. NEW PLUMBING
25. NEW ELECTRICAL
26. NEW FURNITURE
27. NEW EQUIPMENT
28. NEW SUPPLIES
29. NEW MATERIALS
30. NEW LABOR
31. NEW COSTS
32. NEW SCHEDULE
33. NEW SPECIFICATIONS
34. NEW CONTRACT
35. NEW AGREEMENT
36. NEW DEED
37. NEW TITLE
38. NEW INSURANCE
39. NEW TAXES
40. NEW FEES
41. NEW PERMITS
42. NEW APPROVALS
43. NEW REGULATIONS
44. NEW STANDARDS
45. NEW CODES
46. NEW LAWS
47. NEW ORDINANCES
48. NEW DECISIONS
49. NEW COURT CASES
50. NEW APPEALS
51. NEW REVERSALS
52. NEW SETASIDES
53. NEW REMOVALS
54. NEW REINSTATEMENTS
55. NEW REINSTATEMENTS
**THE FIRM OFFERS:**  
1. DESIGN  
2. CONSTRUCTION

**FOR THE FIRM, THE ARCHITECT:**  
1. DESIGN  
2. CONSTRUCTION  
3. PLUMBING  
4. ELECTRICAL  
5. HEATING  
6. COOLING  
7. FIRE PROTECTION  
8. SECURITY  
9. ACCESSIBILITY  
10. SUSTAINABILITY  
11. ENERGY EFFICIENCY  
12. WATER CONSERVATION  
13. WASTE MANAGEMENT  
14. AIR QUALITY  
15. NOISE CONTROL  
16. VIBRATION CONTROL  
17. ELECTROMAGNETIC INTERFERENCE  
18. RADIO FREQUENCY INTERFERENCE  
19. POWER QUALITY  
20. LIGHTNING PROTECTION  
21. SURGE PROTECTION  
22. GROUNDING  
23. BONDING  
24. SHIELDING  
25. ENCLOSURES  
26. FILTERS  
27. ABSORBERS  
28. REFLECTORS  
29. SCATTERERS  
30. DIFFUSERS  
31. BAFFLES  
32. SHIELDS  
33. BARRIERS  
34. SCREENS  
35. CURTAINS  
36. BLINDS  
37. SHADES  
38. DRAPES  
39. UPHOLSTERY  
40. CARPETING  
41. FLOORING  
42. WALLCOVERING  
43. CEILING  
44. LIGHTING  
45. VENTILATION  
46. AIR CONDITIONING  
47. HEATING  
48. FIRE ALARM  
49. FIRE EXTINGUISHER  
50. FIRE ESCAPE  
51. FIRE DOOR  
52. FIRE WINDOW  
53. FIRE CURTAIN  
54. FIRE BLANKET  
55. FIRE HOSE  
56. FIRE PUMP  
57. FIRE ENGINE  
58. FIRE TRUCK  
59. FIRE STATION  
60. FIRE DEPARTMENT  
61. FIRE MARSHAL  
62. FIRE INSPECTOR  
63. FIRE INVESTIGATOR  
64. FIRE ANALYST  
65. FIRE ENGINEER  
66. FIRE ARCHITECT  
67. FIRE PLANNER  
68. FIRE MANAGER  
69. FIRE LEADER  
70. FIRE OFFICER  
71. FIRE CAPTAIN  
72. FIRE LIEUTENANT  
73. FIRE FIREFIGHTER  
74. FIRE DRIVER  
75. FIRE DISPATCHER  
76. FIRE DISPATCHER  
**APPROVALS**  
*[Signature]*  
*[Signature]*  
*[Signature]*



UTILITY PLAN  
VALLEY TOWNSHIP

VALLEY TOWNSHIP, INDIANA  
111 WEST WASHINGTON, INDIANAPOLIS, IN 46204

VALLEY TOWNSHIP, INDIANA  
111 WEST WASHINGTON, INDIANAPOLIS, IN 46204

