


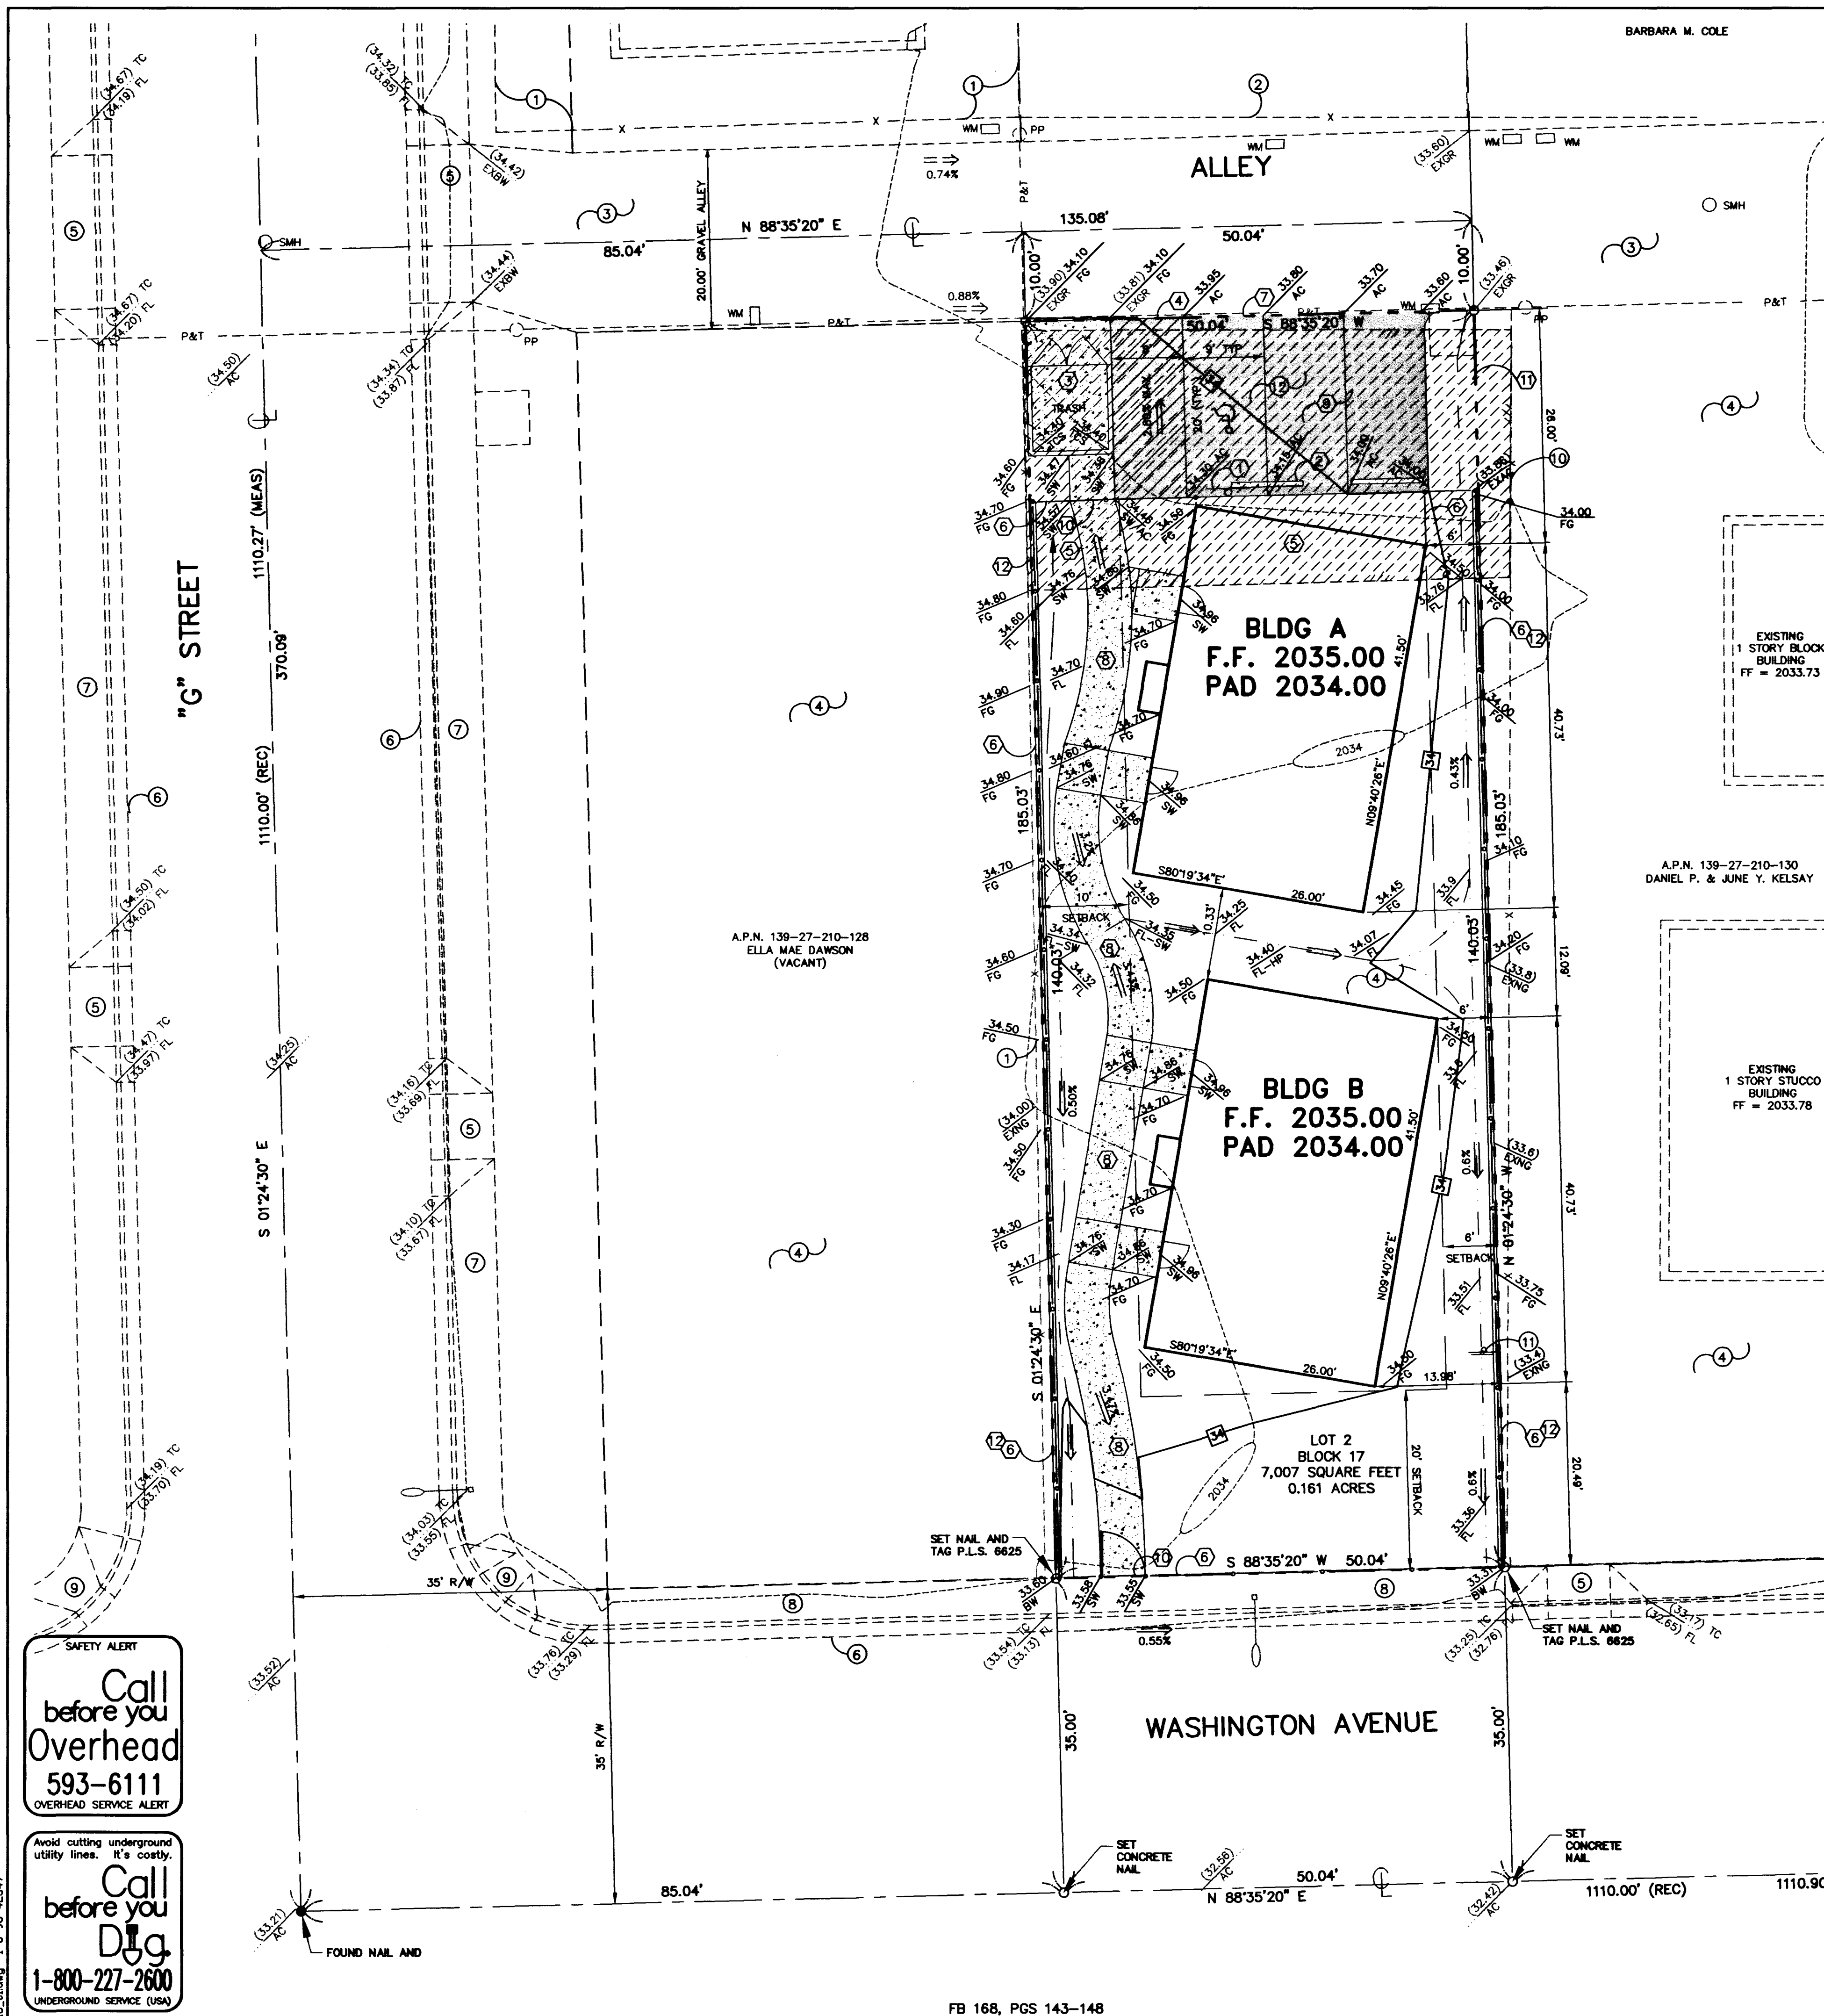

PROJ. NO. 618_01	SHEET 	GRADING PLAN 618 WASHINGTON AVENUE SECTION 27, TOWNSHIP 20 SOUTH, RANGE 61 EAST, M.D.B. & M. NEVADA CITY OF LAS VEGAS E.O.B. TRANSITIONAL HOUSING FACILITY		BAUGHMAN & TURNER, INC.		DATE JAN. 6, 1988	T.E. T.E./CLP	PREPARED FOR : HSA ARCHITECTS A.P.N. 139-27-210-129		DATE 	NO 	REVISIONS 	APP'D
				CIVIL ENGINEERS LAND SURVEYORS LAND PLANNERS LAS VEGAS, NEVADA 1210 HINSON STREET (702) 870-8771	DESIGN DRAWN CHECK SCALE	1"=10'							

