

**FOUNDATION AND GROUND FLOOR SLAB PLAN**

1/8" = 1'-0"

- TOP OF FOOTING ELEVATION = 98'-8".
- TOP OF CONCRETE FLOOR REFERENCE ELEVATION = 100'-0" TYPICAL UNLESS NOTED OTHERWISE THUS X'-X". CONCRETE SLAB ON GRADE SHALL BE 5" THICK WITH #4 AT 24" O.C. EACH WAY PLACED 2" CLEAR FROM TOP OF SLAB.
- SEE ARCHITECTURAL DRAWINGS FOR SLAB SLOPES, DEPRESSIONS, ETC. AND FOR CURBS AND HOUSEKEEPING PADS ETC.

*John Langston*  
 NORTHWEST CONCRETE, INC.  
 1/19/95

**SHEAR WALL SCHEDULE**

MARK	SHEATHING	NAILING	TOP PLATE CONNECTION	BOTTOM PLATE CONNECTION
SW1	3/8" STRUCTURAL I PLYWOOD SPAN RATING 24/0 ON ONE SIDE OF WALL	8d NAILS AT 3" O.C. TO PANEL EDGES AND AT 12" O.C. TO INTERMEDIATE STUDS	16d TOE NAILS AT 3" OR SIMPSON A35 AT 10" O.C.	1/2" DIA. x 10" MIN. EMBED. ANCHOR BOLTS AT 20" O.C.
SW2	3/8" STRUCTURAL II PLYWOOD SPAN RATING 24/0 ON BOTH SIDES OF WALL	8d NAILS AT 4" O.C. TO PANEL EDGES AND AT 12" O.C. TO INTERMEDIATE STUDS	SIMPSON A35 AT 18" O.C. ON BOTH SIDES OF WALL	1/2" DIA. x 10" MIN. EMBED. ANCHOR BOLTS AT 12" O.C.

- NOTE:
- ALL PLYWOOD EDGES SHALL BE BLOCKED.
  - SHEAR WALLS INDICATED ON THIS PLAN SHALL EXTEND FROM TOP OF CONCRETE SLAB TO HIGH ROOF.
  - SEE DETAIL 8 ON SHEET S4.2 FOR WALL SHEATHING INFO.
  - WHERE POSTS AT THE ENDS OF SHEAR WALLS ARE INTERRUPTED PROVIDE ST6236 FROM POST TO POST.

**FOOTING SCHEDULE**

MARK	WIDTH	LENGTH	THKNS.	REINFORCING		REMARKS
				TOP	BOTTOM	
F2.5	2'-6"	2'-6"	12"		4-#4 EACH WAY	SEE CONNECTOR SCHEDULE
F5	5'-0"	5'-0"	12"	4-#4 EACH WAY	5-#5 EACH WAY	SEE CONNECTOR SCHEDULE
CF2	2'-0"	CONT.	12"	1-#4 CONT.	2-#4 CONT.	

**CONNECTOR SCHEDULE**


MARK	SIMPSON PRODUCT DESIGNATION	REMARKS
1	CB46	
2	CB66	
3	HPAH22	
4	HDBA	
5	STAB28	

OSHA  
 NICKELBY/AMERLEN  
 3/22/95

Revisions


MARTIN & PELTY, INC.  
 STRUCTURAL ENGINEERS  
 1001 MANCHO DRIVE SOUTH  
 LAS VEGAS, NEVADA 89101  
 PHONE (702) 368-5300  
 FAX (702) 381-8484  
 JOB NO. 2581


1800 East Flamingo Road, Suite 108  
 Las Vegas, Nevada 89119  
 Phone (702) 731-0383  
 Fax (702) 731-7266

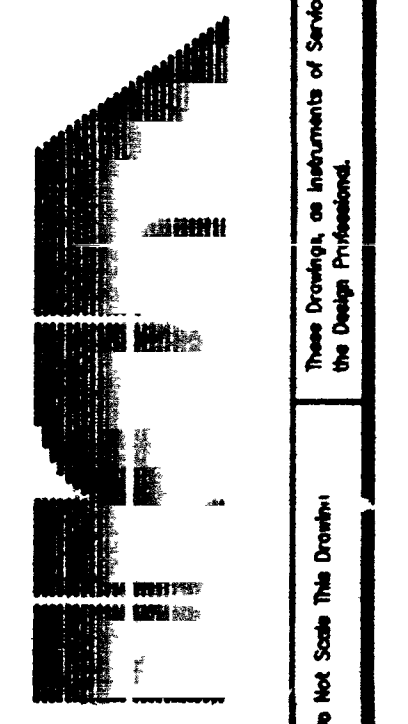

PROJECT: WEST LAS VEGAS ARTS CENTER  
 DOOLITTLE PARK - LAS VEGAS, NEVADA  
 FOUNDATION AND GROUND FLOOR SLAB PLAN

Date: 8/12/93  
 Drawn By: SJB  
 Checked By: KAA  
 Project No.: 92160  
 Scale: AS NOTED  
 Sheet No.: S21

671-46

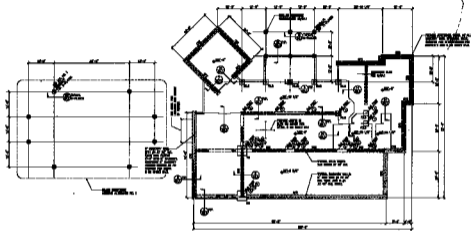

**FOUNDATION AND GROUND FLOOR SLAB PLAN**

1. SEE SHEET FOR FOUNDATION DETAILS.
2. ALL DIMENSIONS UNLESS OTHERWISE NOTED.
3. ALL DIMENSIONS TO FACE UNLESS OTHERWISE NOTED.
4. ALL DIMENSIONS TO CENTERLINE UNLESS OTHERWISE NOTED.

*J. L. ...*  
 ARCHITECT

**STEEL MILL SCHEDULE**

NO.	DESCRIPTION	QUANTITY	WEIGHT	REMARKS
1	...	...	...	...
2	...	...	...	...

**FOOTING SCHEDULE**

NO.	TYPE	SECTION	LENGTH	PERIMETER	REMARKS
1	...	...	...	...	...
2	...	...	...	...	...

**CONNECTOR SCHEDULE**

NO.	DESCRIPTION	QUANTITY	WEIGHT	REMARKS
1	...	...	...	...
2	...	...	...	...

1. SEE SHEET FOR FOUNDATION DETAILS.
2. ALL DIMENSIONS UNLESS OTHERWISE NOTED.
3. ALL DIMENSIONS TO FACE UNLESS OTHERWISE NOTED.
4. ALL DIMENSIONS TO CENTERLINE UNLESS OTHERWISE NOTED.

WEST LAS VEGAS ARTS CENTER  
 DOODLE PARK - LAS VEGAS, NEVADA  
 J. L. ... ARCHITECTS  
 400 ...