
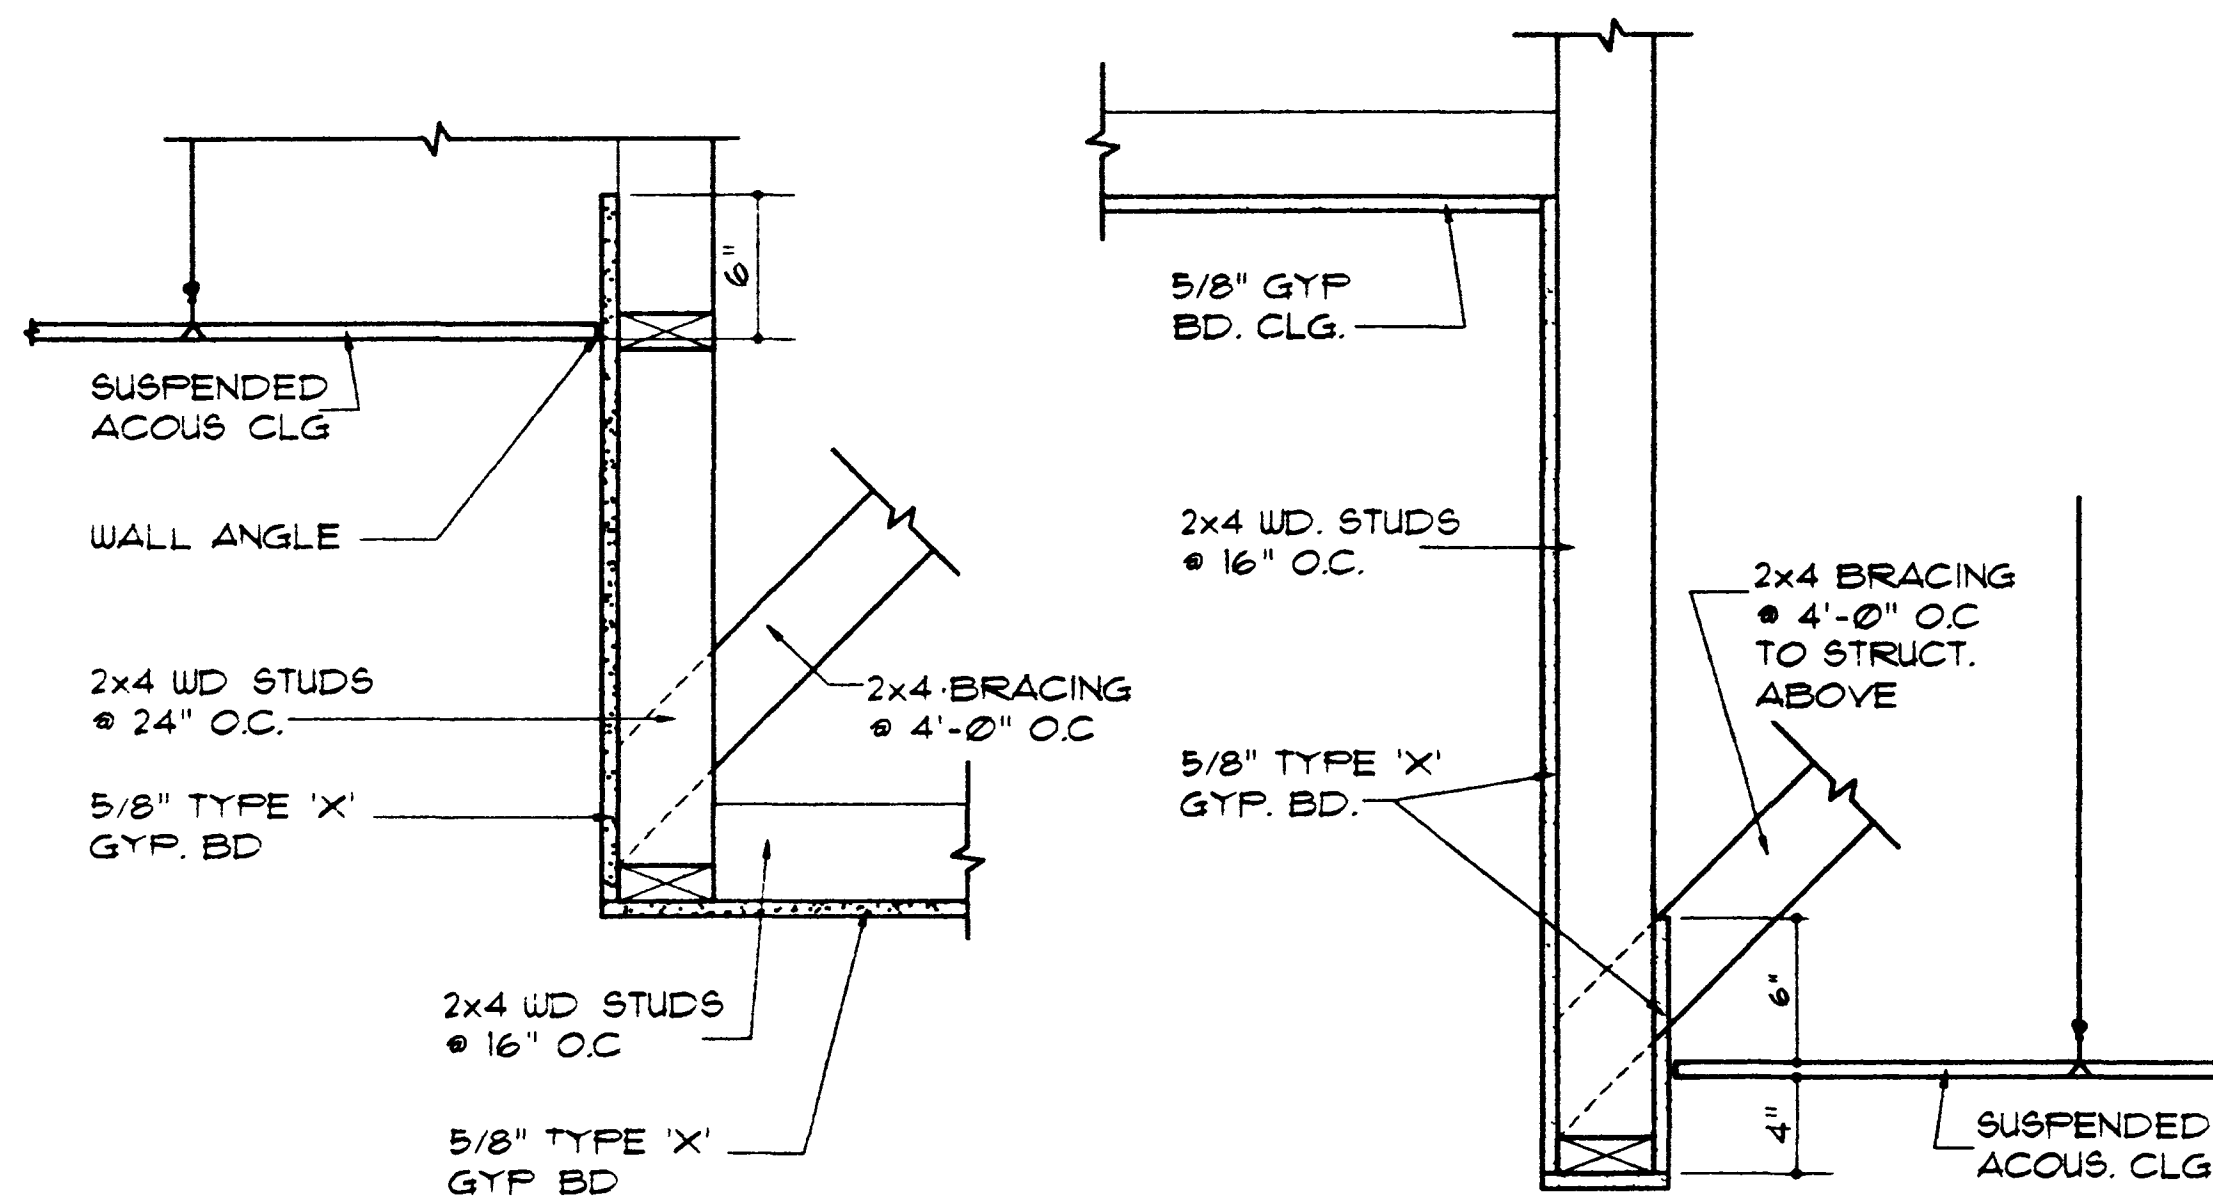


1 NOT USED
SCALE: .

2 NOT USED
SCALE: .

3 DETAIL
SCALE: 1/2" = 1'-0"

4 DETAIL
SCALE: 1/2" = 1'-0"

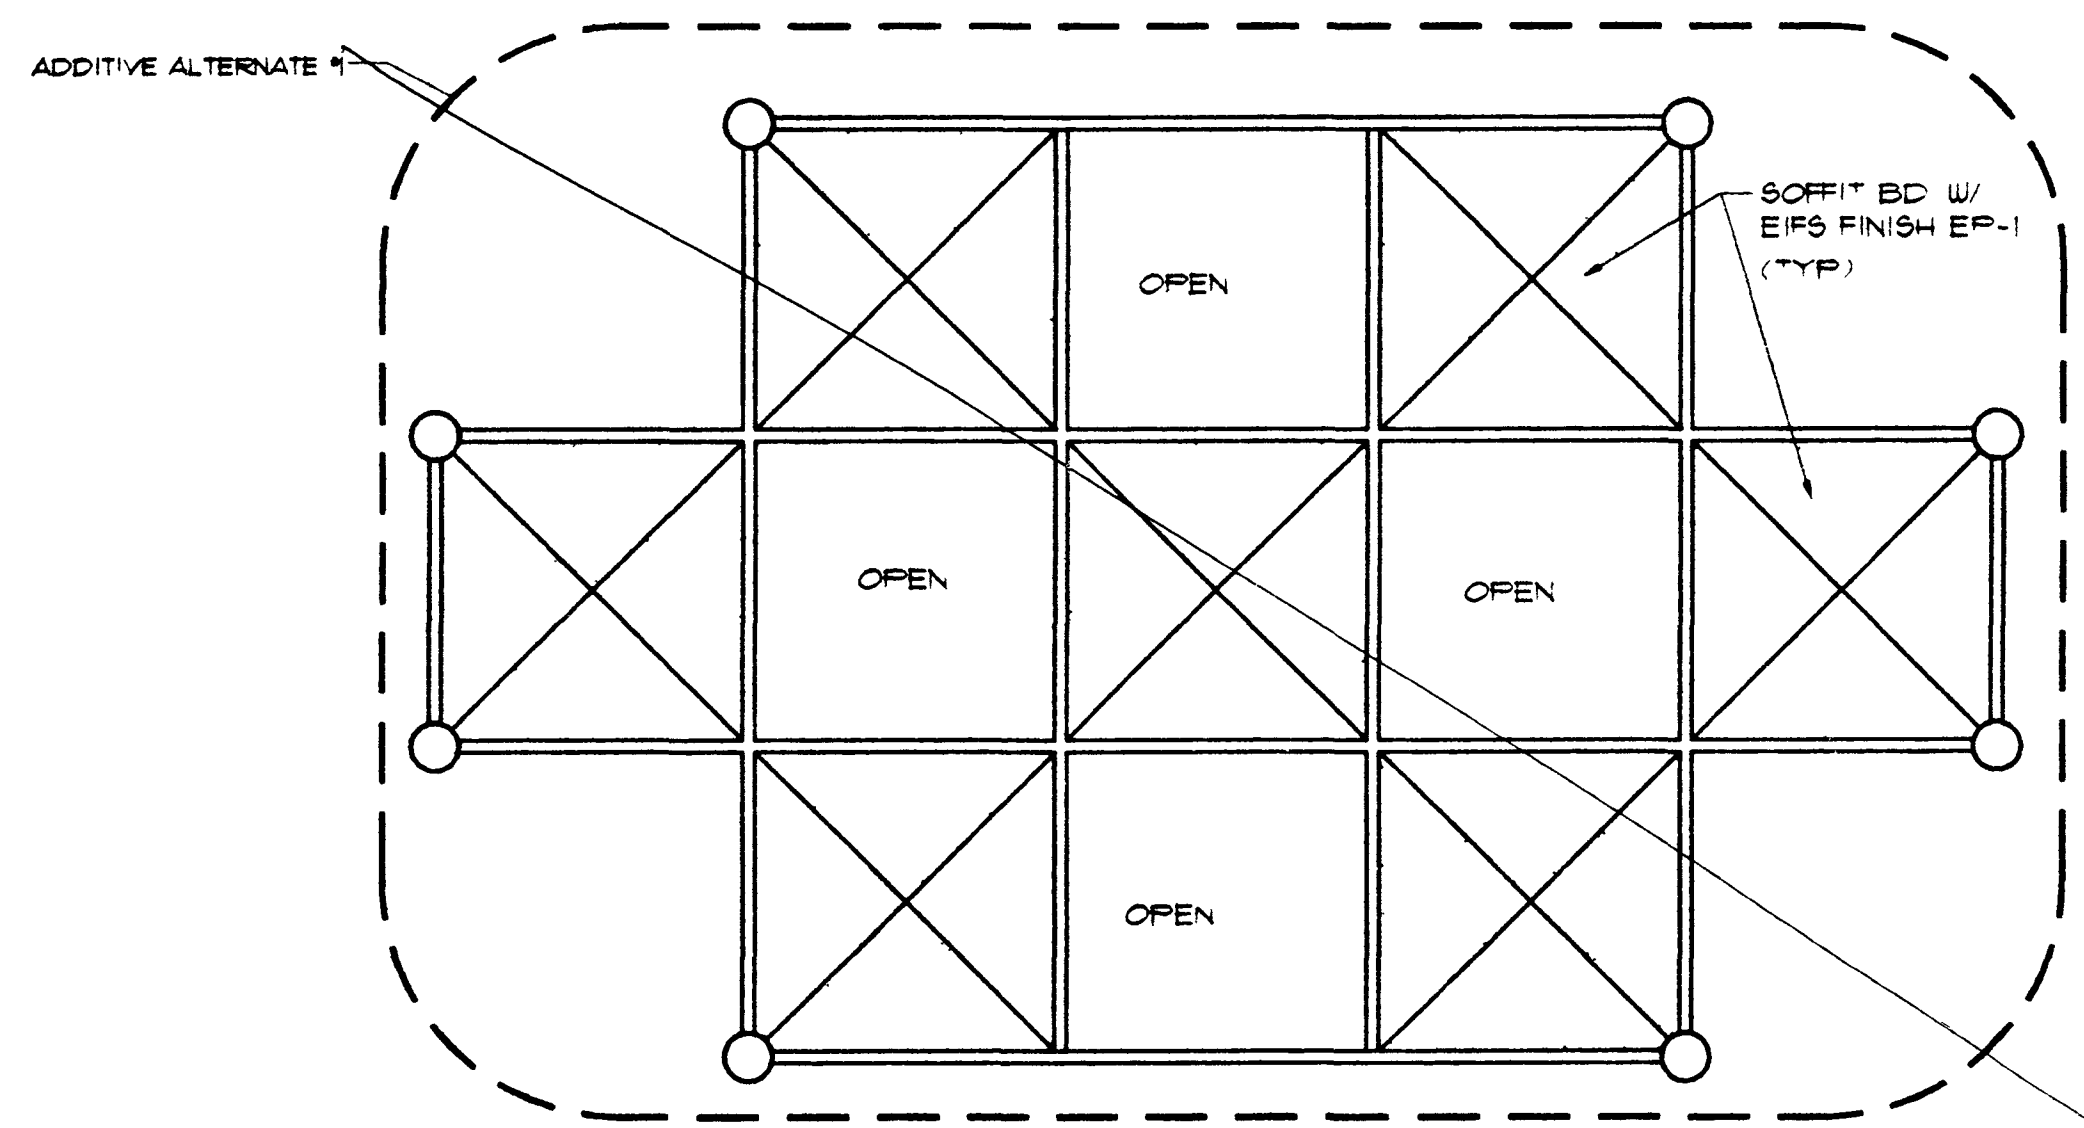

LEGEND	
	2'x4' ACOUSTICAL TILE CEILING
	2'x2' ACOUSTICAL TILE CEILING
	GYP BD CEILING
	1 HR PROTECTED AREA: 2 LAYERS 5/8\"/>


Revisions

Hary Campbell Architects
1850 East Flamingo Road, Suite 120 Las Vegas, NV 89119 (702) 731-0383 Fax (702) 731-3286
Do Not Scale This Drawing
These Drawings, as Instruments of Service, are and Shall Remains the Property of the Design Professional

AS-BUILT

WEST LAS VEGAS ARTS CENTER
DOOLITTLE PARK - LAS VEGAS, NEVADA

REFLECTED CEILING PLAN & DETAILS

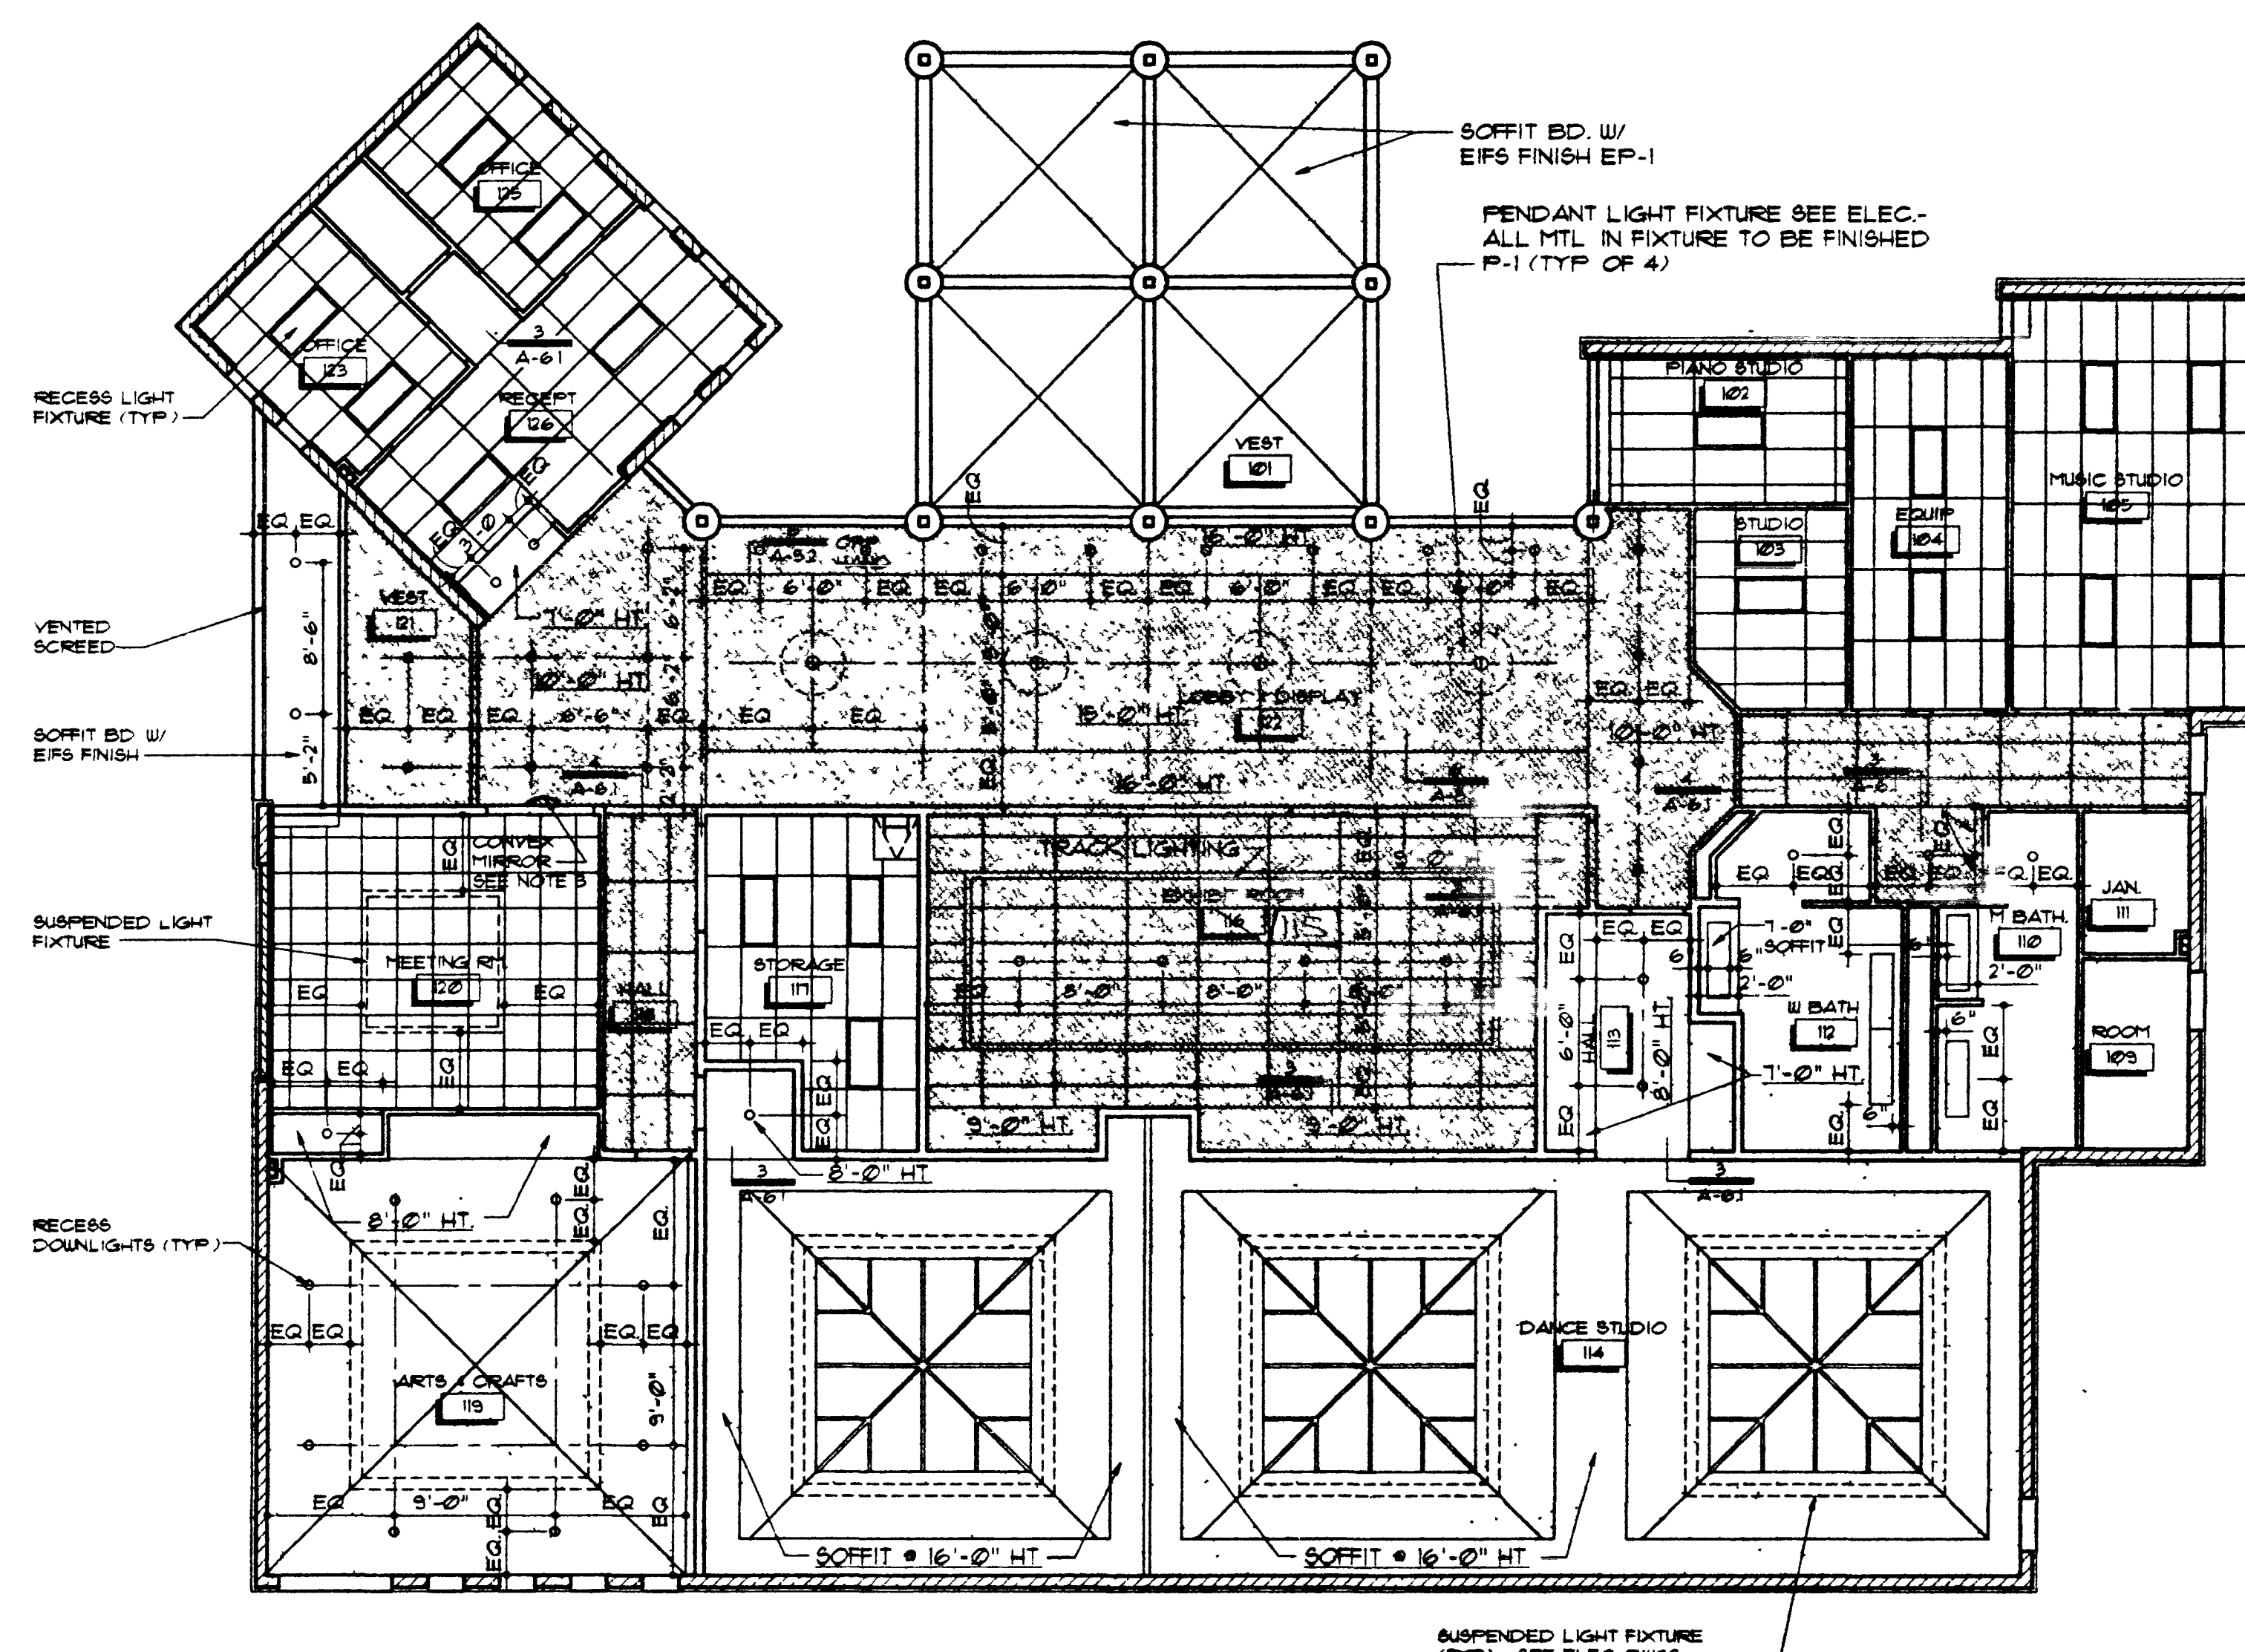

1 REFLECTED CEILING PLAN
SCALE: 1/8" = 1'-0"


GENERAL NOTES:

- G.C. SHALL SUBMIT REFLECTED CEILING PLANS FOR PRIOR APPROVAL FOR COORDINATION, INDICATING LIGHTING MECHANICAL GRILLS, CEILING PENETRATION, AND ETC. PRIOR TO INSTALLATION. SUBMIT PLANS SCALED @ 1/8" = 1'-0" MIN.
- GENERAL COMMENTS (UNO):
 - ACOUSTICAL CEILING GRIDS SHALL BE LAYOUT ON THE CENTER POINT OF THE ROOM W/ EQUAL EDGE PANELS AT THE WALLS.
 - LAY IN LIGHTING FIXTURE SHALL BE EQUALLY SPACED IN GRIDS & CONTINUOUS ROWS WHERE POSSIBLE. THIS SHALL NOT REDUCE LIGHTING FIXTURES AS SHOWN.
 - SUPPLY AIR GRILLS & RETURN AIR GRILLS SHALL BE LOCATED AT REMOTE CORNERS WHERE POSSIBLE. THIS SHALL NOT CHANGE ORIGINAL AIR SUPPLY DESIGN.
 - MECHANICAL & ELECTRICAL ITEMS SHOWN ON THIS PLAN IS FOR G.C. CONVENIENCE ONLY. FINAL LAYOUT OF ALL ITEMS IS SUBJECT TO PRIOR APPROVAL BY ARCHITECT.
 - ACCESS PANELS SHALL BE SHOWN IN GYP. BD. CEILING & PLASTER CEILING AS REG. D. - SEE MECH. DWGS AND SPECIFICATIONS.
- CONVEX MIRROR, 26" DIA. HEAVY DUTY GLASS W/ TRIM ALL AROUND. ADJUSTABLE POSITION & MOUNTING HARDWARE. VERIFY LOCATION IN FIELD FOR MAXIMUM VISUAL CONTROL OF VESTIBULES 101 & 121 MOUNT AS PER MANUFACTURER INSTRUCTIONS.

LM
NICKLOS/MARLEW
3 FEB 95

Project: 8/12/93
Date: 8/12/93
Drawn By: MHS
Checked By: M.T.
Project No: 92-160
Scale: 1/8" = 1'-0"
Sheet No: A-6.1

671-46

 



1	2	
---	---	---	---	---	---	---	---	---	----	----	-----

1 NOT USED

2 NOT USED

3 DETAIL

4 DETAIL

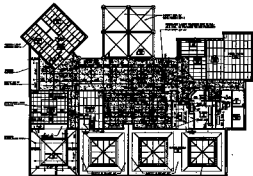 

1 REFLECTED PLAN

1. REFLECTED PLAN
2. REFLECTED PLAN
WEST LAS VEGAS ARTS CENTER
DOCKVILLE PARK - LAS VEGAS, NEVADA
REFLECTED CEILING PLAN & DETAILS

A-61

6-71-46