

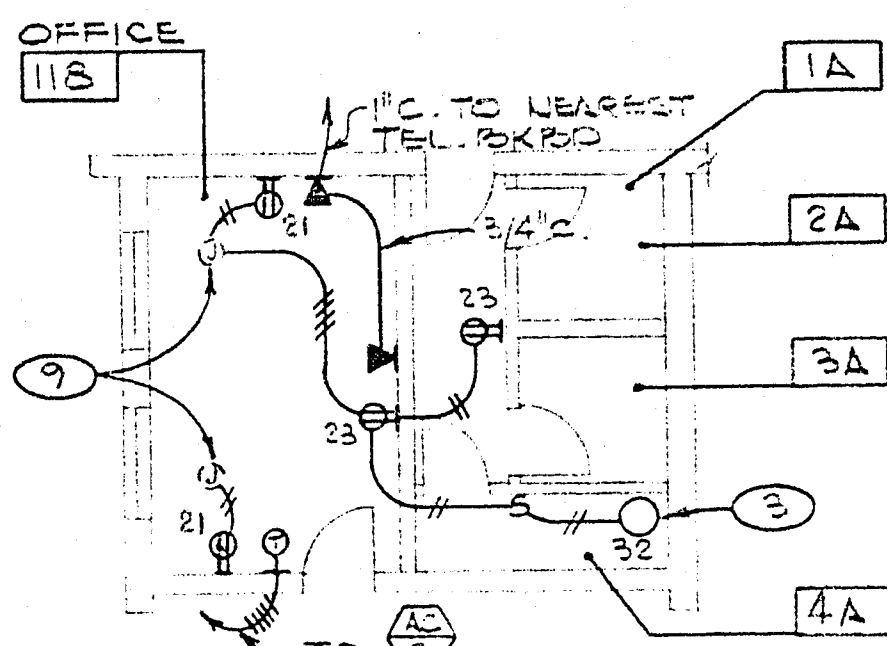


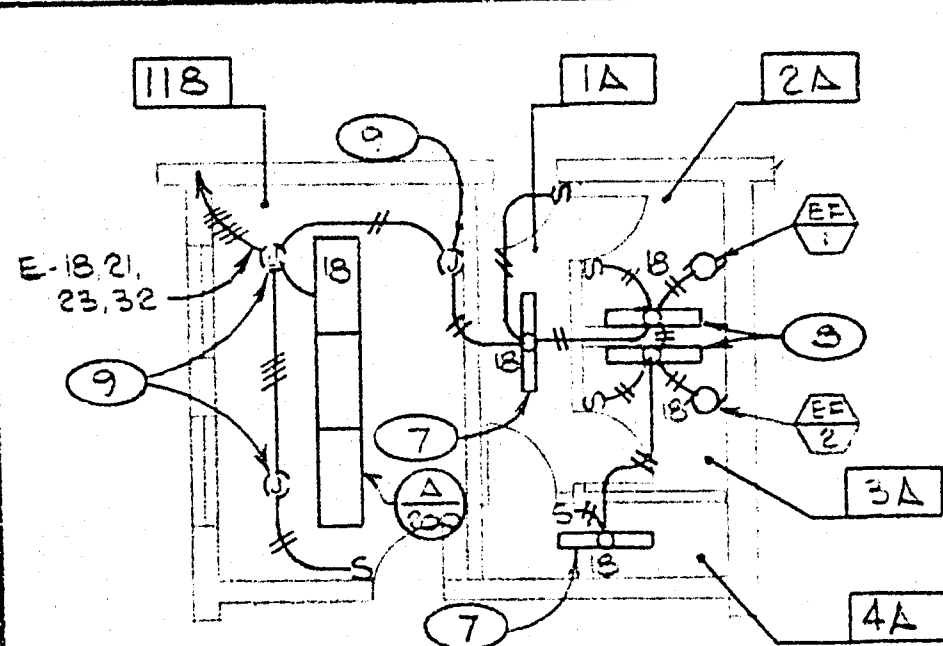

Q-4 LIGHTING PART PLAN


Q-4 PWRE AUXIL. PART PLAN

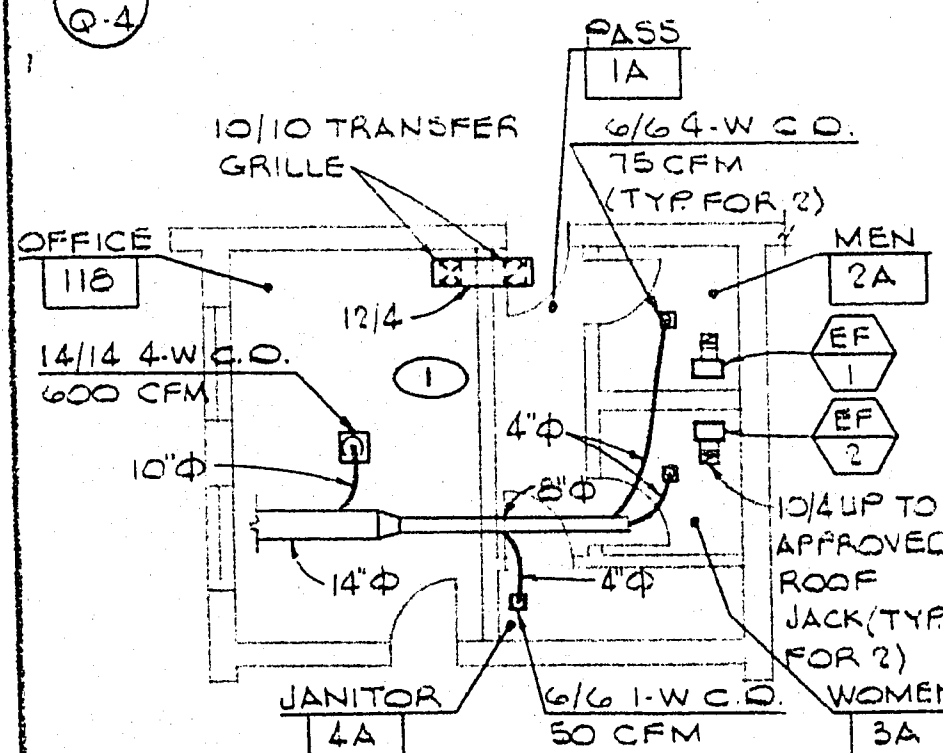

NOTES

- REFER TO SHEET M-1 OF E.O.B. WEST SIDE GRADE SCHOOL RENOVATION. PHASE 2 FOR RETURN AIR REG. & T-STAT LOCATION & PERTINENT NOTES
- ROUTE NEW 4" SEWER TO NEAREST EXIST 4" OR LARGER SEWER. EXIST. SEWER TO BE LOCATED IN FIELD
- NEW WATER HEATER EQUAL TO NATIONAL MOD. N3G-6 6 GAL. CAP 1250 WATT, 120 V/1 Ø ELEMENT. WATER HEATER TO BE SUPPORTED BY 2 1/4" x 1 1/4" x 1/8" FRAME W/ 3/4" PLYWOOD PLATFORM & 2-1 1/4" x 1/4" M.S. STRAP TO BE SUPPORTED ON WALL W/ 4-3/8" x 1/4" STL. P'S & 2-3/5" Ø CINCH ANCHORS BOLTED TO CONCR. BLOCK
- W.C. KOHLER MOD. K-3500-EB W/ SPERZEL 100E WHITE, SEAT & BOLT CAPS, BRASS CRAFT SUPPLIES W/ ANGLE STOP
- L. KOHLER MOD. K-2022-C, 20" x 16" W/ BRADLEY 8010 4" CENTERSET COMPLETE W/ POP-UP WASTE & CHROME PLATED 1 1/4" Ø Ø TAILPIECE, BRASS CRAFT SUPPLIES & ANGLE STOP, K-9000 CAST BRASS TRAP
- M.S. FLORESTONE MOD. 63-0-12 MOP RECEPTOR, 24" x 24" x 12" W/ STAINLESS STEEL LEDGE CAPS & TILING FLANGES. FURN. W/ KOHLER MOD. K-8907 FAUCET W/ VACUUM BREAKER, THREADED SPOUT, PAIL HOOK, & WALL BRACE
- PROVIDE PRUDENTIAL #P1221-48RSWA W/ 1-FAOT12 CW/RS LAMP, CLG. MTD.
- PROVIDE PRUDENTIAL #P1222-48RSWA W/ 2-FAOT12 CW/RS LAMPS, MOUNT @ +7'-0"
- SEE (A) FOR LOCATION OF EXIST. J-BOX

Q-4 A.C. PART PLAN

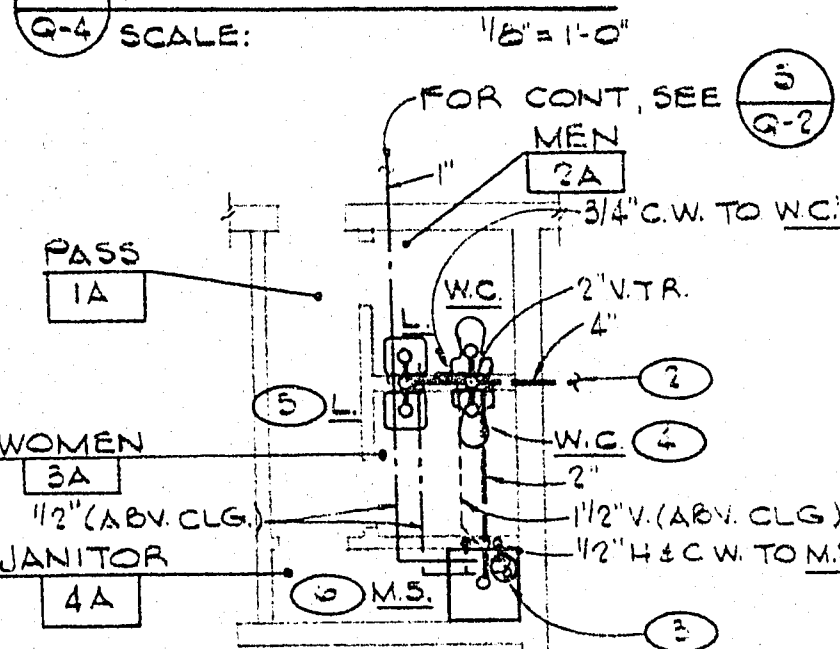


Q-4 PLUMB. PART PLAN

ROOM FINISH SCHEDULE

ROOM NAME	FLOORS	BASES	WALLS	CEILING	CLG. HT.
PASSAGE 1A	CARPET	4" RUBBER CARPET TYPE	5/8" GYP. BD. PAINTED	1/2" GYP. BD. PAINTED	8'-0"
MEN 2A	CER. TILE (THIN-SET)	4" RUBBER BASE	5/8" GYP. BD. PAINTED (SPECIAL COAT)	1/2" GYP. BD. PAINTED (SPECIAL COAT)	8'-0"
WOM 3A	CER. TILE (THIN-SET)	4" RUBBER BASE	5/8" GYP. BD. PAINTED (SPECIAL COAT)	1/2" GYP. BD. PAINTED (SPECIAL COAT)	8'-0"
JAN. 4A	EXPOSED CONC.	4" RUBBER BASE	5/8" W.P. GYP. BD. PAINTED	1/2" GYP. BD. PAINTED	8'-0"



DOOR SCHEDULE

DOOR NO.	SIZE	FRAME	DETAILS	SET NO.	REMARKS
1	3'-0" x 7'-0"	PLAM A H.M. B	JAMB 2/Q.4 HEAD 2/Q.4 SILL -		
2	3'-0" x 7'-0"	PLAM A H.M. B	JAMB 1/Q.4 HEAD 1/Q.4 SILL -		
3	3'-0" x 7'-0"	PLAM A H.M. B	JAMB 1/Q.4 HEAD 1/Q.4 SILL -		
4	3'-0" x 7'-0"	PLAM A H.M. B	JAMB 1/Q.4 HEAD 1/Q.4 SILL -		

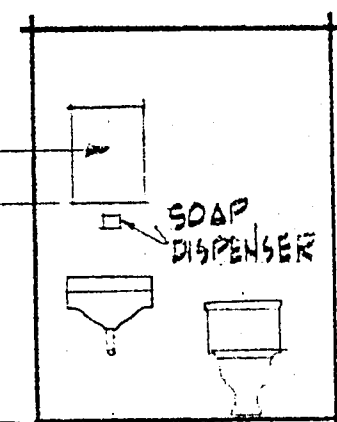

Q-4 WALL ELEV. SCALE: 1/2" = 1'-0" WOM. 3A SHOWN MEN 2A SIM. OPP. HAND

DOOR TYPE FRAME TYPE

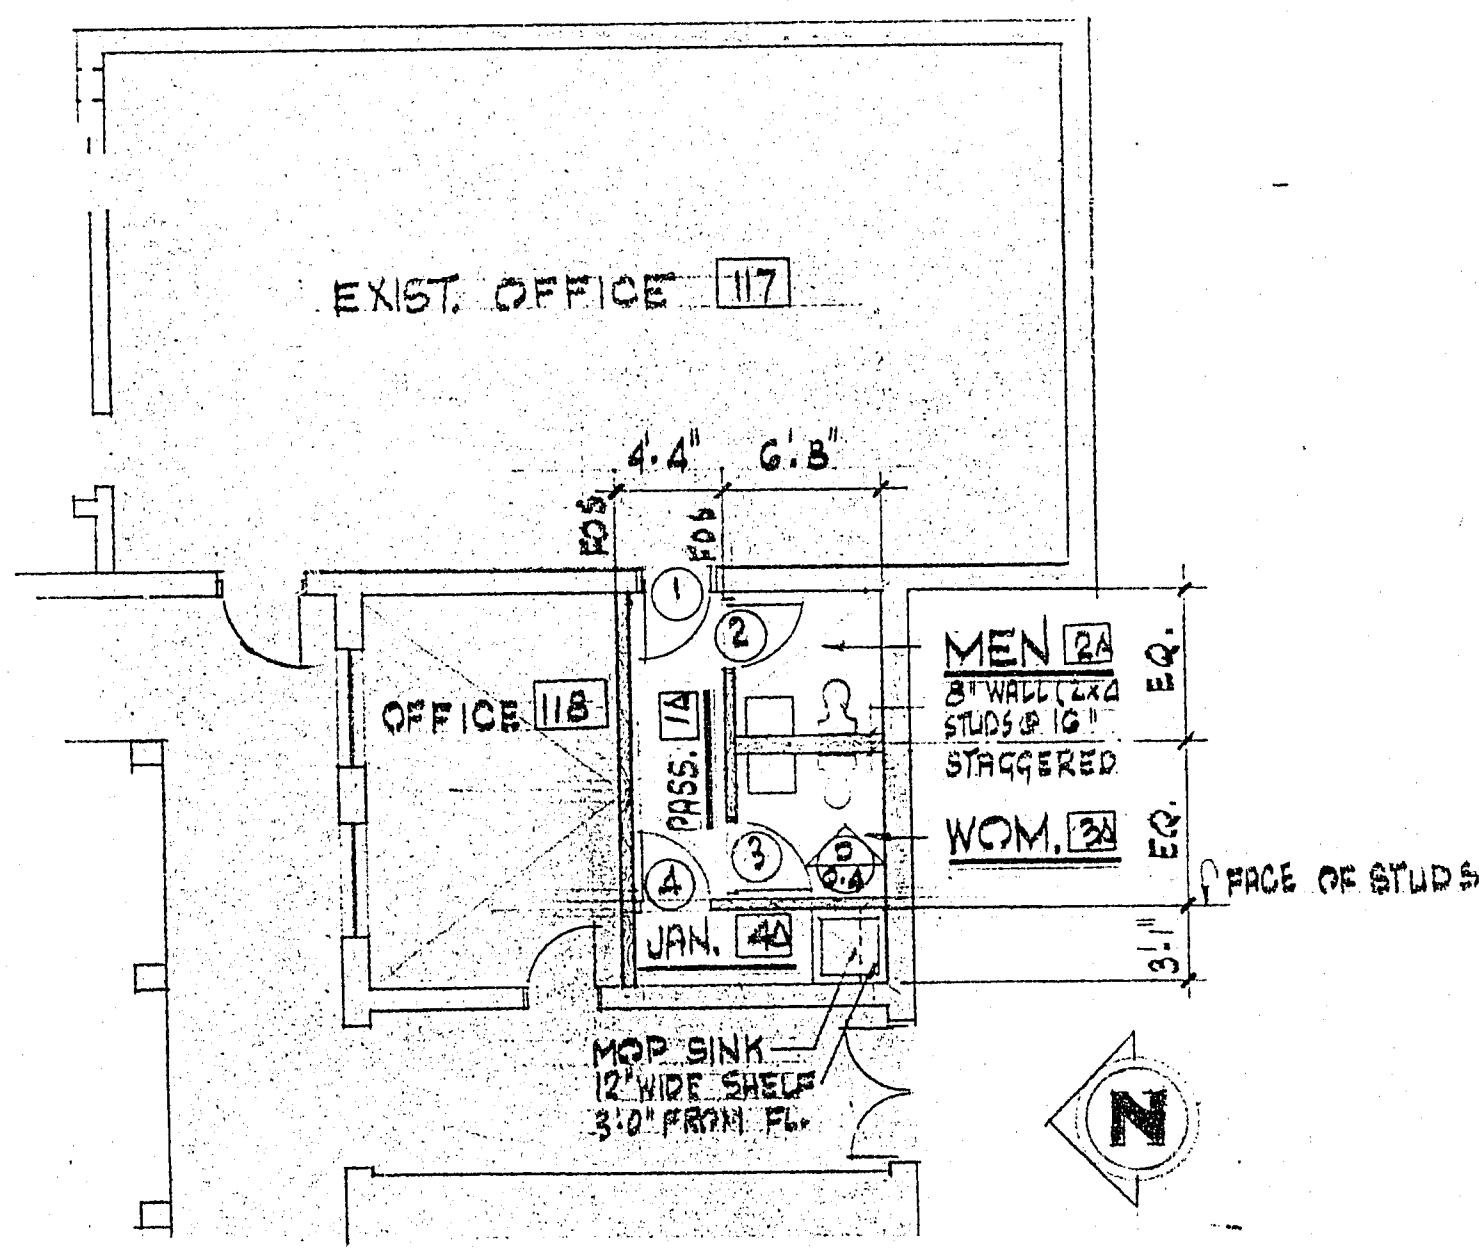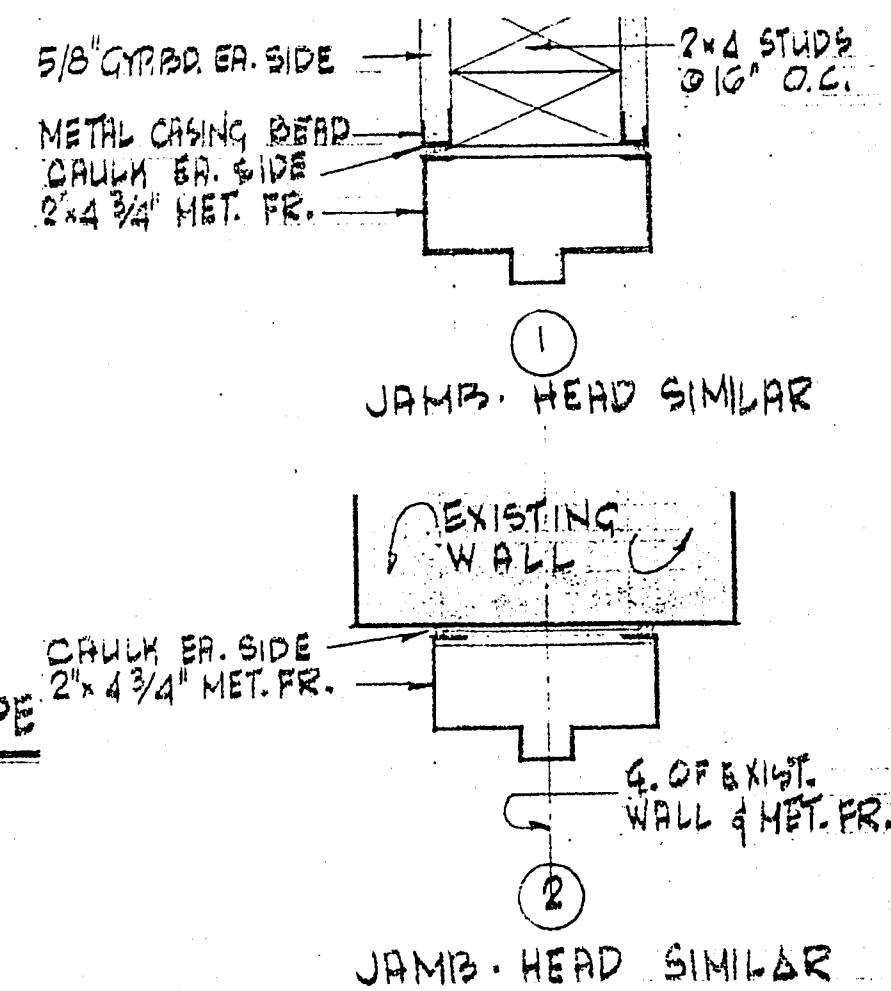

Q-4 FLOOR PLAN SCALE: 1/8" = 1'-0"

JOB TITLE: WESTSIDE GRADE SCHOOL RENOVATION LAS VEGAS, NEVADA		SHEET TITLE: FLOOR PLAN, DOOR SCHEDULE & ROOM FINISH SCHEDULE		SHEET NO. Q-4
FROM THE OFFICE OF: WALTER F. ZICK & HARRIS P. SHARP ARCHITECTS-ENGINEERS, INC. LAS VEGAS, NEVADA		DATE: AUG. 23, 77	DRAWN: RR	GF
		JOB NO. 377-1	CHECKED: GRS	