




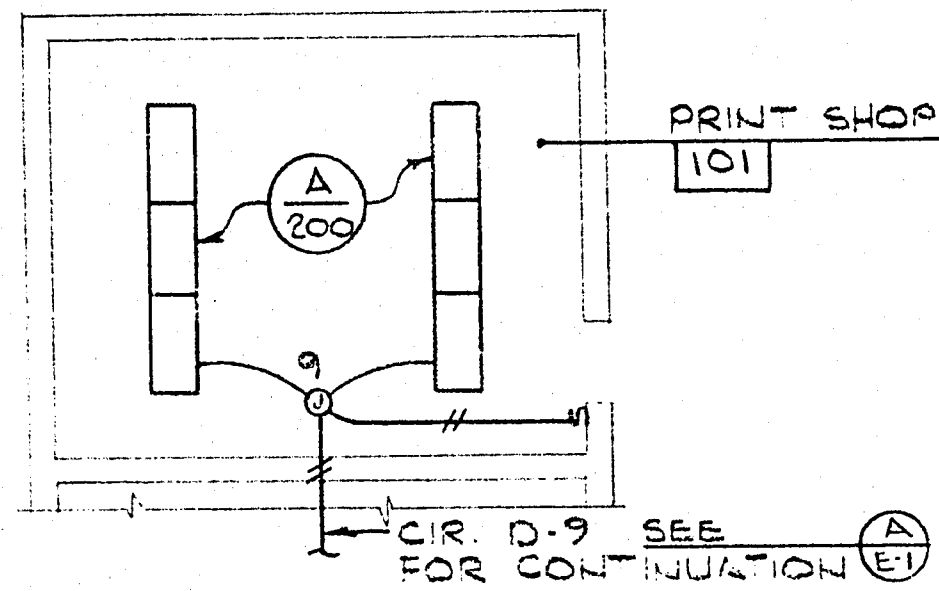


5 LIGHTING PART PLAN
SCALE: 1/8" = 1'-0"

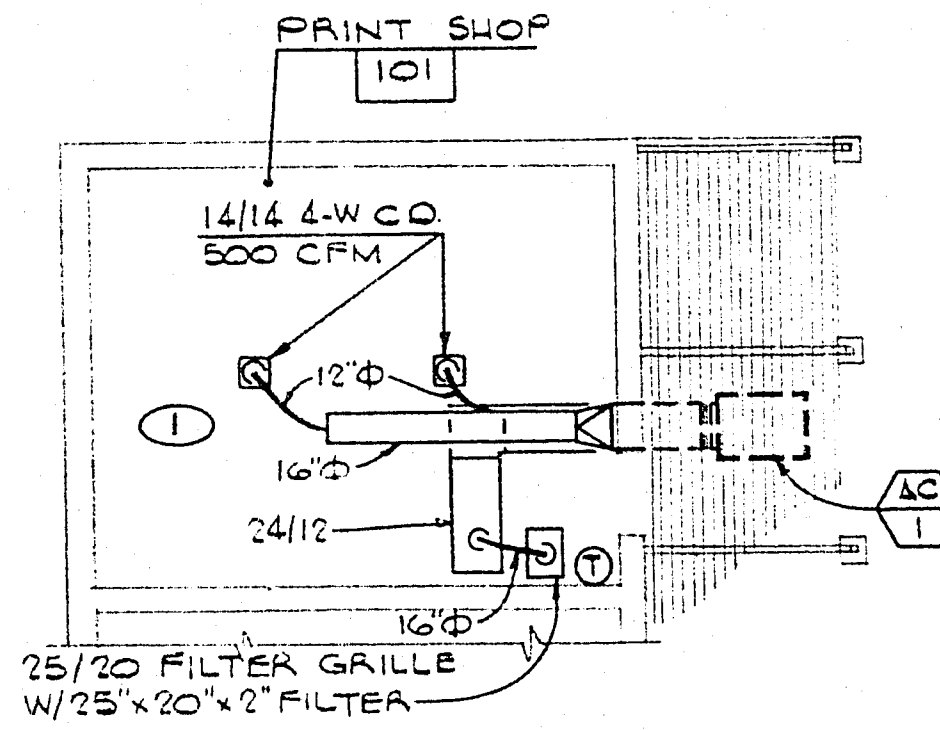

4 AIR COND PART PLAN
SCALE: 1/8" = 1'-0"

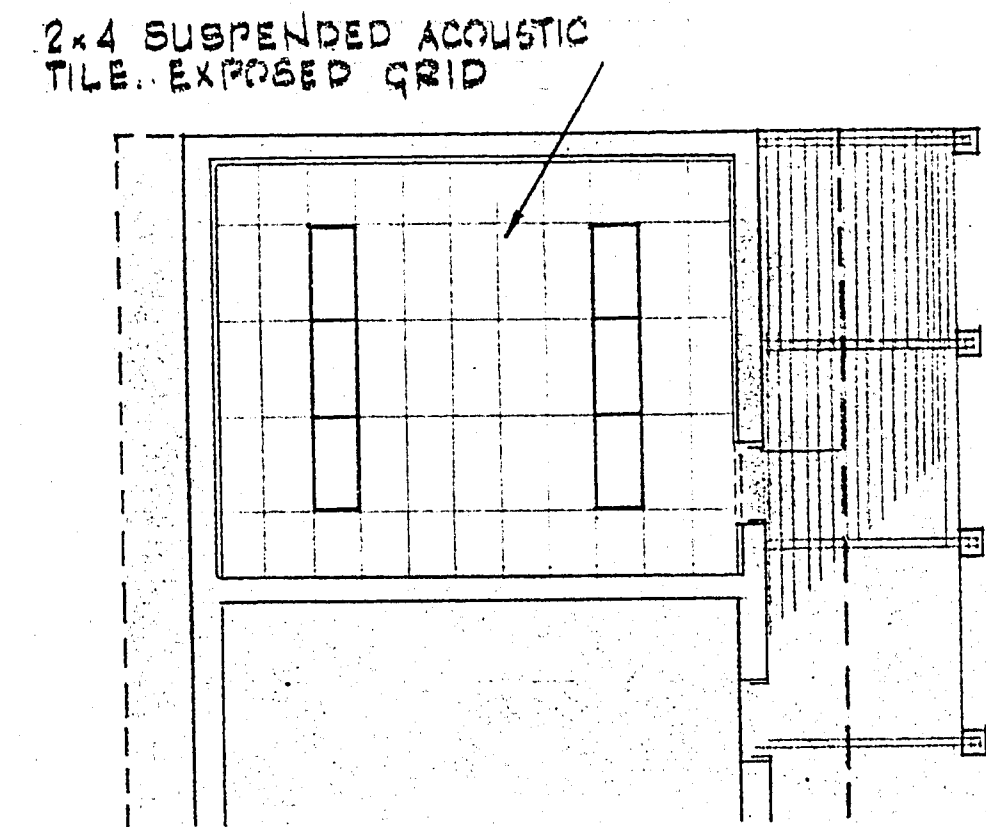


2 REFLECTED CEILING PLAN
SCALE: 1/8" = 1'-0"

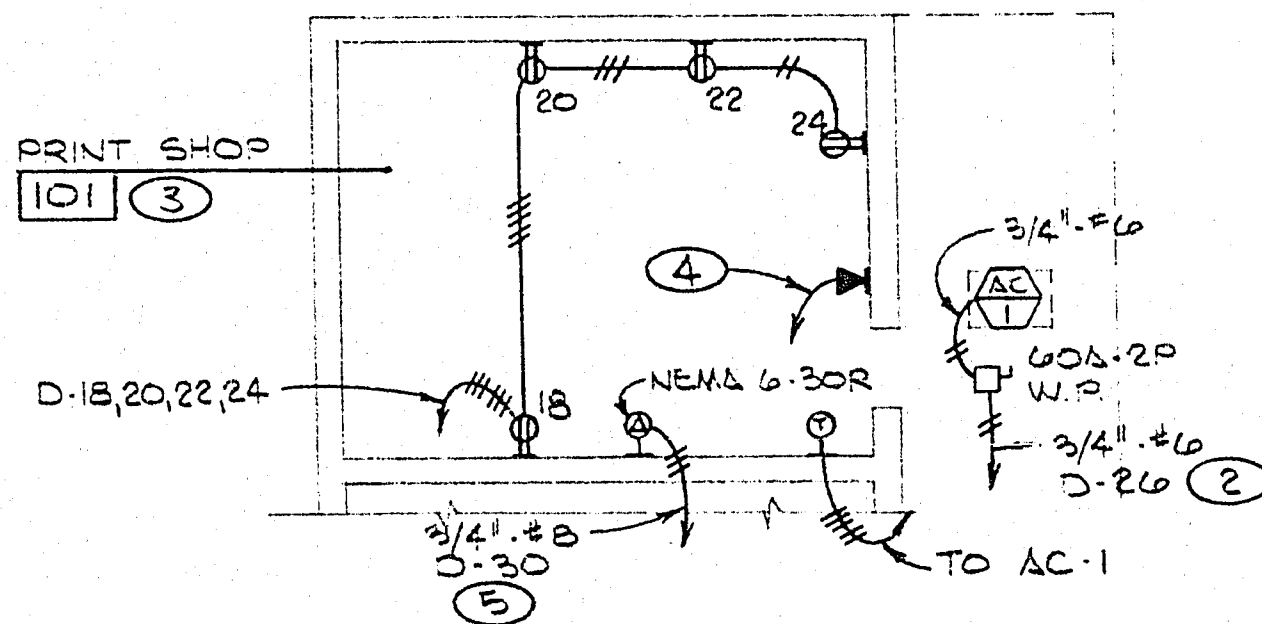


6 POWER & AUXIL. PART PLAN
SCALE: 1/8" = 1'-0"

NOTES


- 1 REFER TO SHEET M-1 OF E.O.D. WEST SIDE GRADE SCHOOL RENOVATION, PHASE 2 FOR TYPICAL SECTION OF AC-1 & PERTINENT NOTES.
- 2 ADD 60A-2P CIR. BKR. IN PANEL 'D'. SPACE 26-28.
- 3 VERIFY EXACT LOCATION OF ALL OUTLETS W/OWNER IN FIELD PRIOR TO ROUGH-IN.
- 4 1" C. TO TEL. SKBD. RM. 103.
- 5 ADD 40A-2P CIR. BKR. IN PNL. 'D' SPACE 30-32.
- 6 CHANGE FEEDER CIR. BKR. TO SIZE INDICATED.

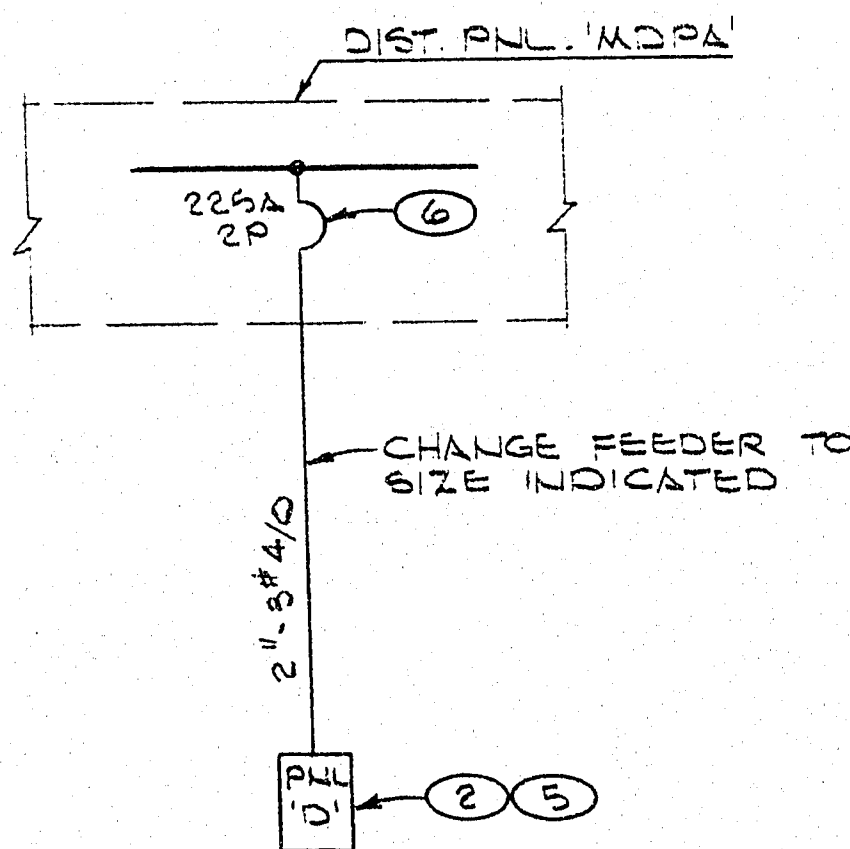

PART SINGLE LINE DIAG.
NO SCALE

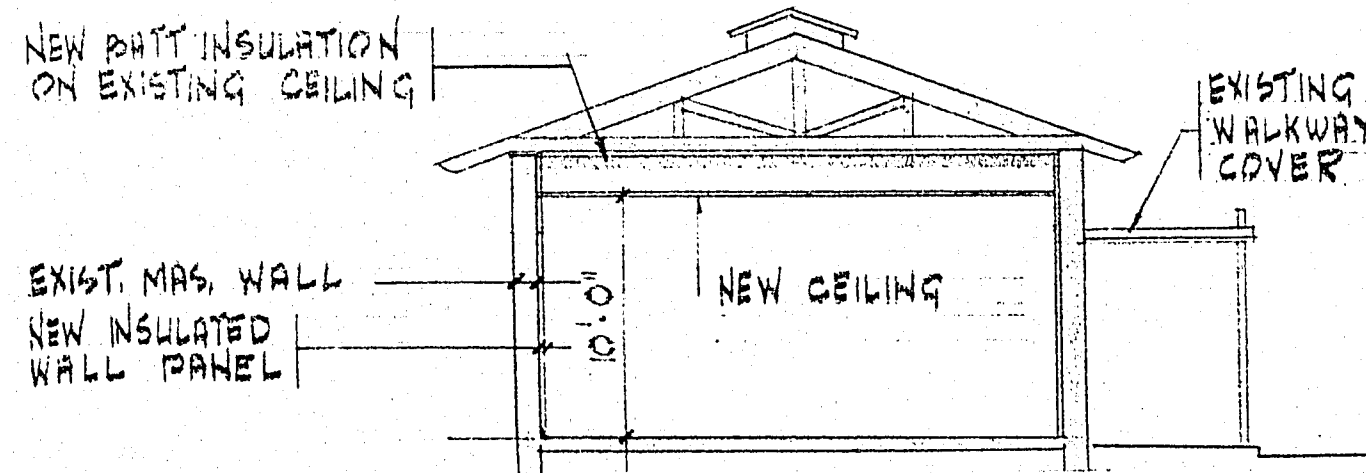

1 SECTION
SCALE: 1/8" = 1'-0"

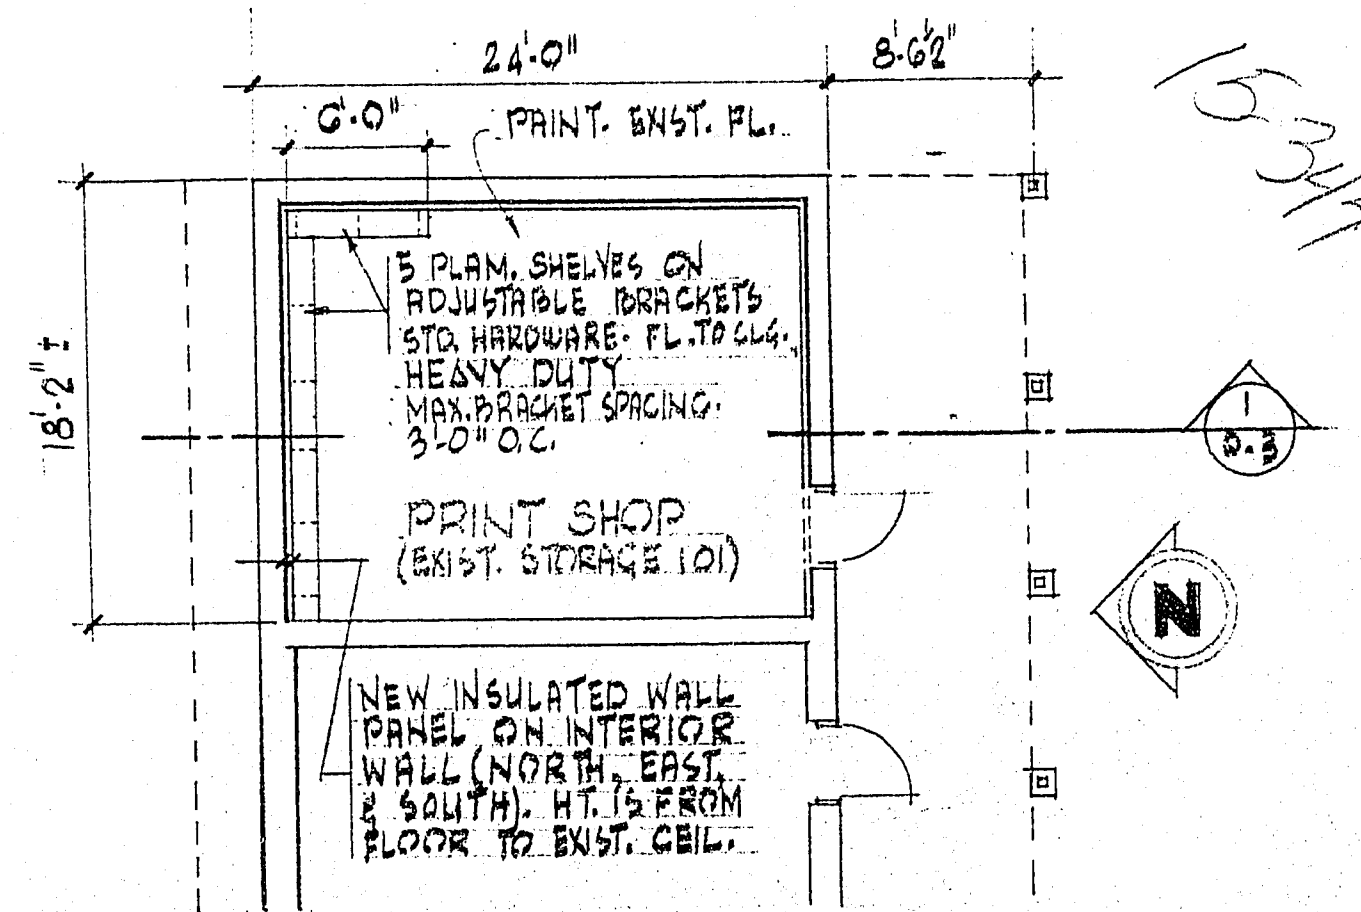

3 PARTIAL FLOOR PLAN
SCALE: 1/8" = 1'-0"

100% TITLE: PHASE II WESTSIDE GRADE SCHOOL RENOVATION LAS VEGAS, NEVADA		SHEET TITLE: FLOOR PLAN, REFLECTED CEILING PLAN 9 SECTION		SHEET NO. Q-3	
FROM THE OFFICE OF: WALTER F. ZICK & HARRIS P. SHARP ARCHITECTS-ENGINEERS, INC. LAS VEGAS, NEVADA		DATE: AUG. 23, 77		DRAWN: RR	
JOB NO. 377-1		CHECKED: CR5		OF	