
 
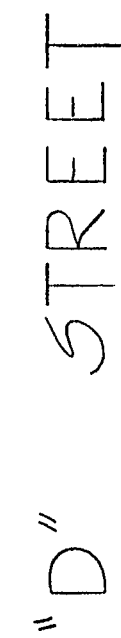
 


[illegible]

- | | | |
|----------------------|----------------------|-----------|
| Scale (h) 1" = 20' | Scale (v) | W.U. 2162 |
| Fid. bk. no. N/A | Date AUG. 1962 | |
| Design by M. GOODMAN | Drawn by NORMA GOMEZ | |
- 
 APPROVED BY CITY ENGINEER

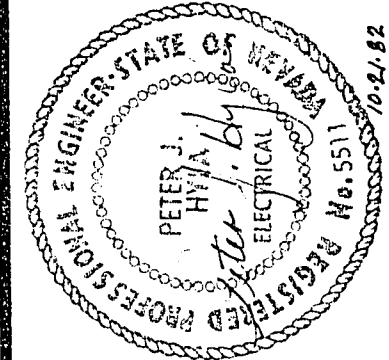


Engineering Design Division


SITE PLAN

Department of Public Services

WEST SIDE SCHOOL RENOVATION

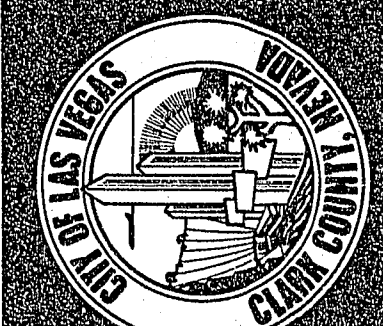

Drawing no. 513-53	EI 5
-----------------------	---------

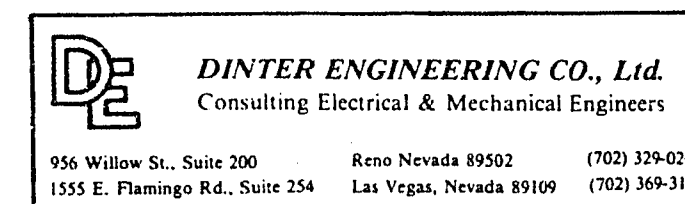

SHEET 48 OF 57.