


NO.	REVISION	DATE	BY
	CHECKED		
	APPROVED		
		JOB NO.	
		DATE	7/20/70

COOLER-FREEZER BOX ADDITION
 SMART AND FINAL IRIS CO.
 NORTH MAIN STREET, LAS VEGAS, NEVADA


THESE DRAWINGS ARE THE PROPERTY OF JACK H. MACDONALD ARCHITECTS AND ENGINEERS. ANY REPRODUCTION OR IN PART WITHOUT WRITTEN CONSENT OF SAID ARCHITECTS IS PROHIBITED.

JACK H. MACDONALD
 ARCHITECTS AND ENGINEERS
 321 S. SAN VICENTE BLVD. LOS ANGELES 90048 272-3131


SHEET NO.

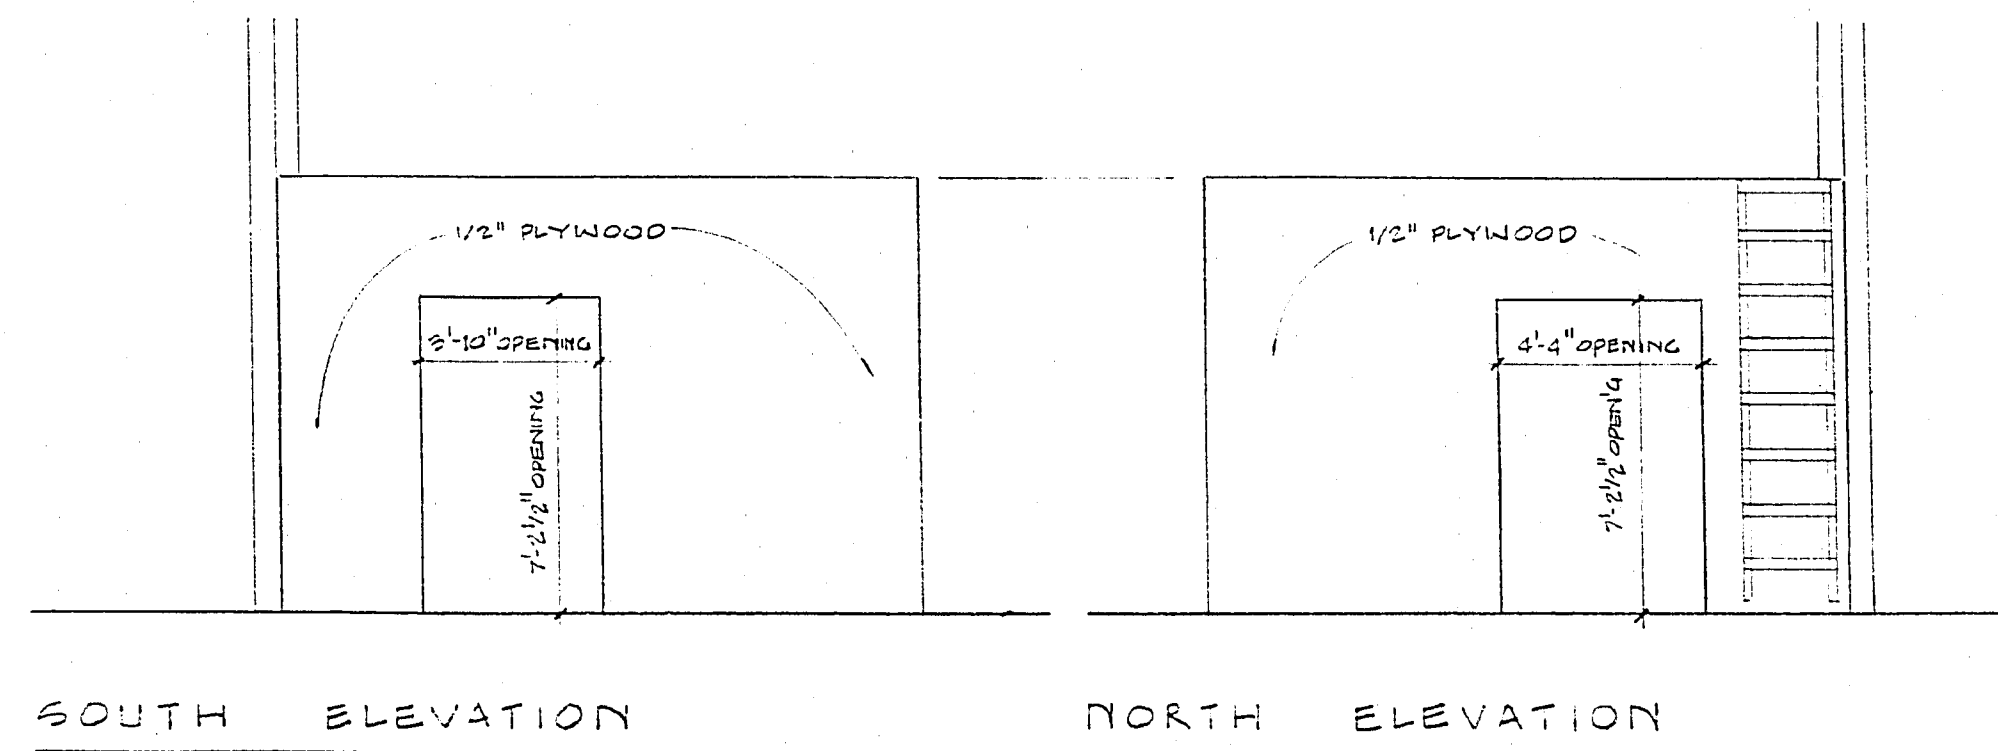


SOUTH ELEVATION NORTH ELEVATION

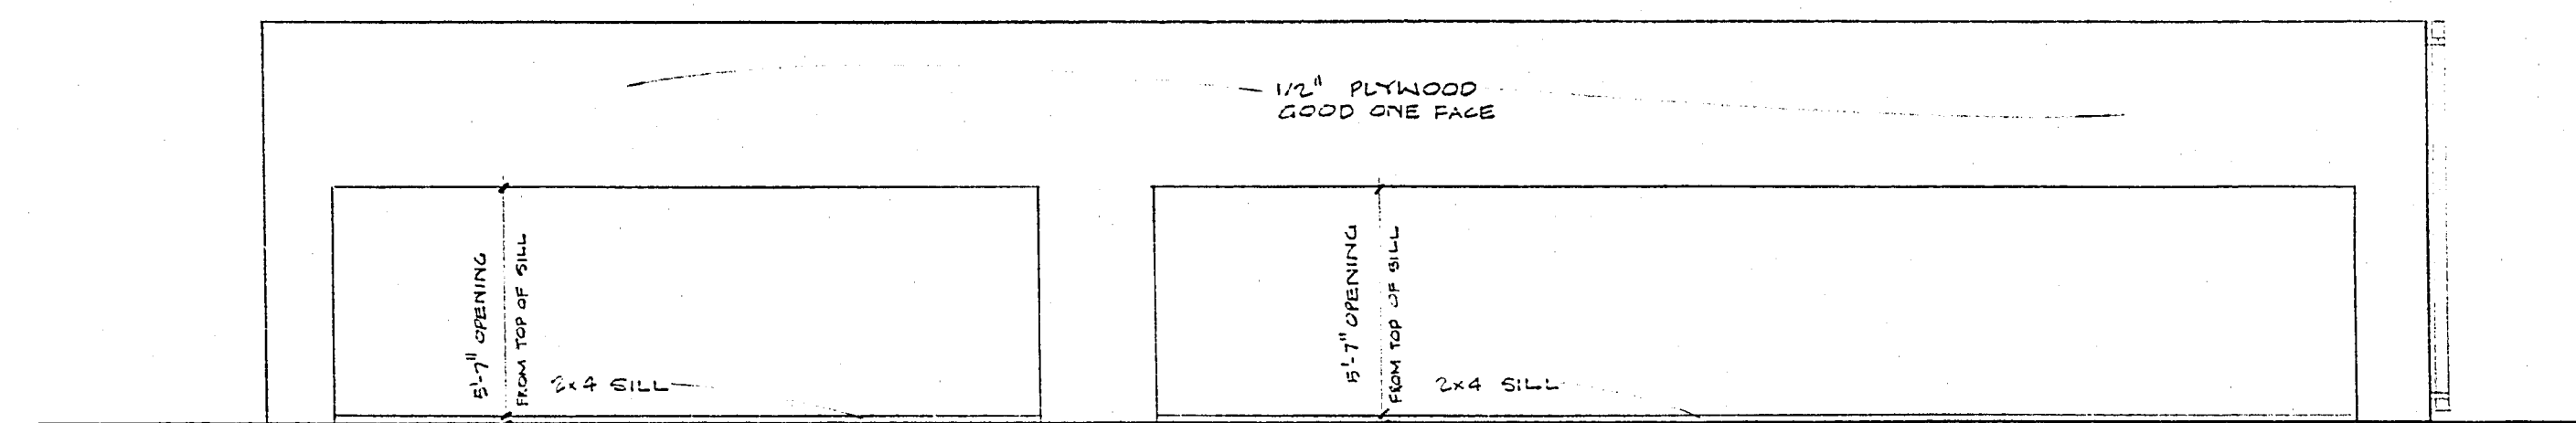


EAST ELEVATION

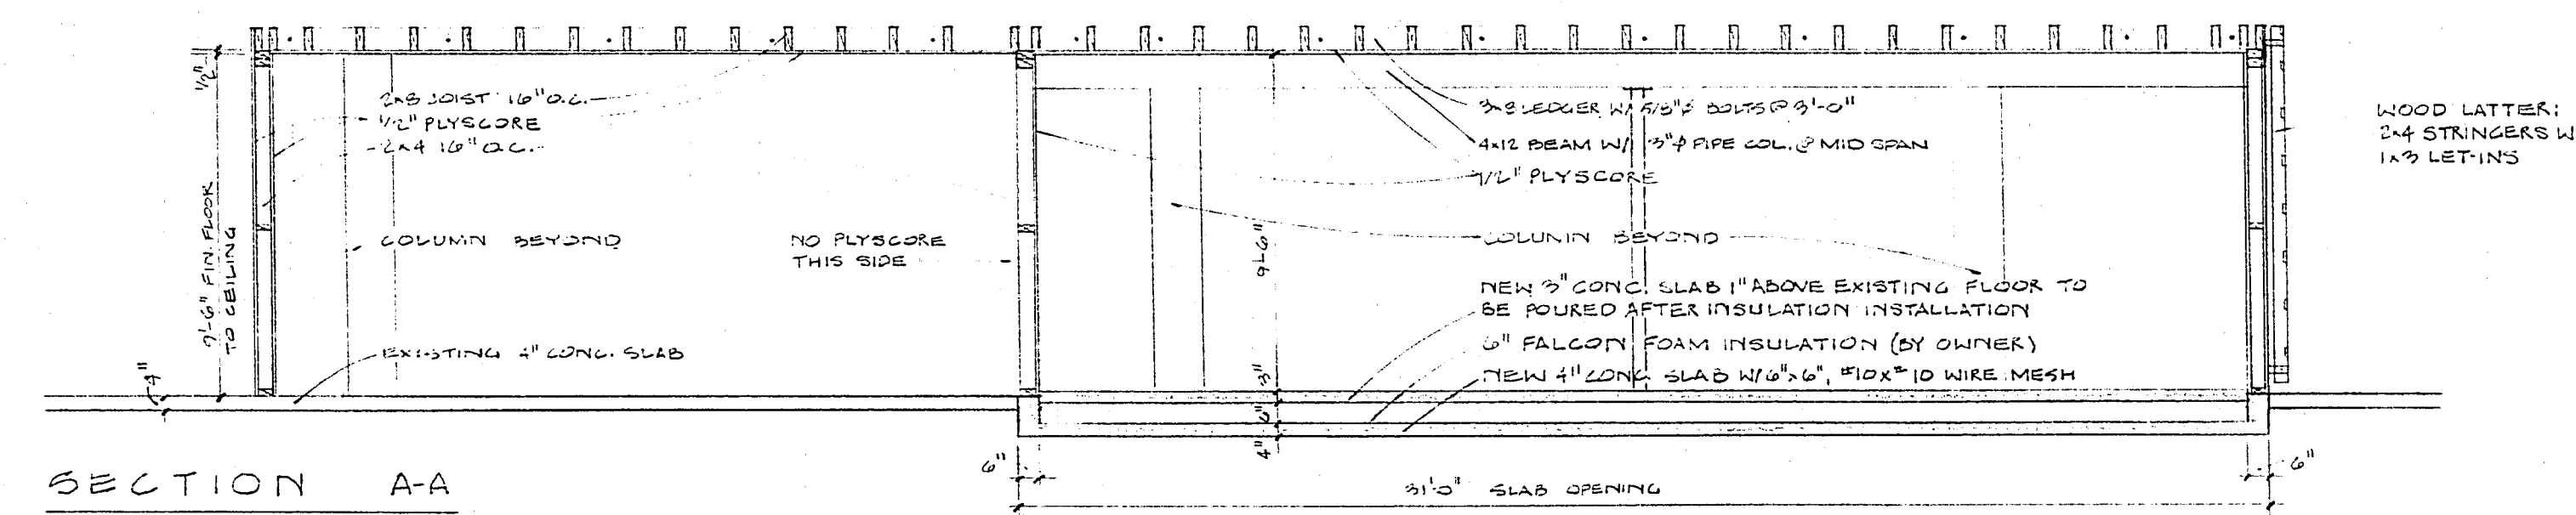


SECTION A-A

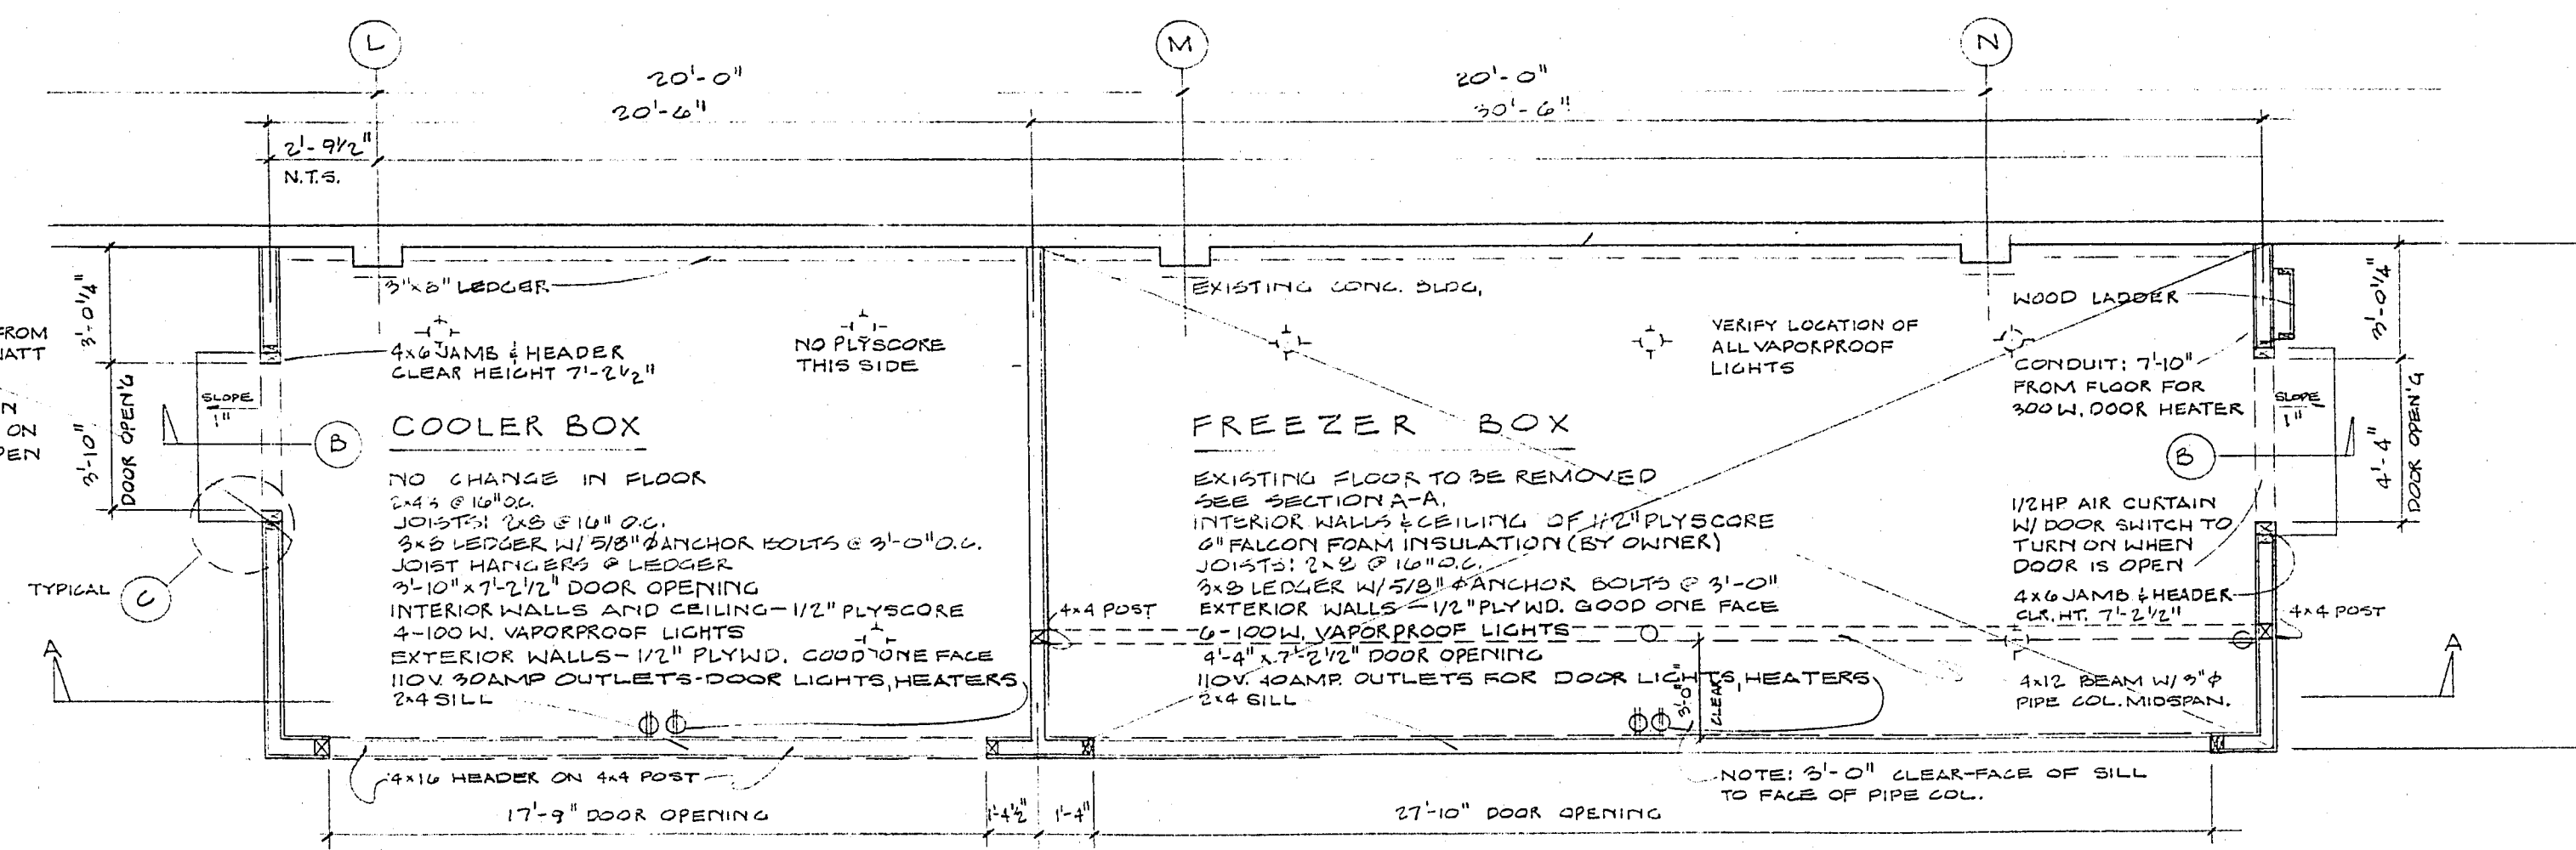


FLOOR PLAN SCALE 1/4"=1'-0"

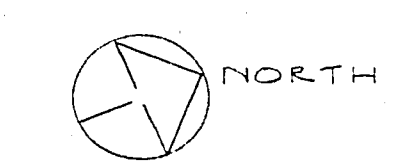


ELECTRICAL-LIGHTED, HEATED DOORS
 PROVIDE SEPARATE CIRCUITS FOR LIGHTS AND HEATERS
 COOLER BOX - 110 V. 30AMP
 FREEZER BOX - 110 V. 40AMP

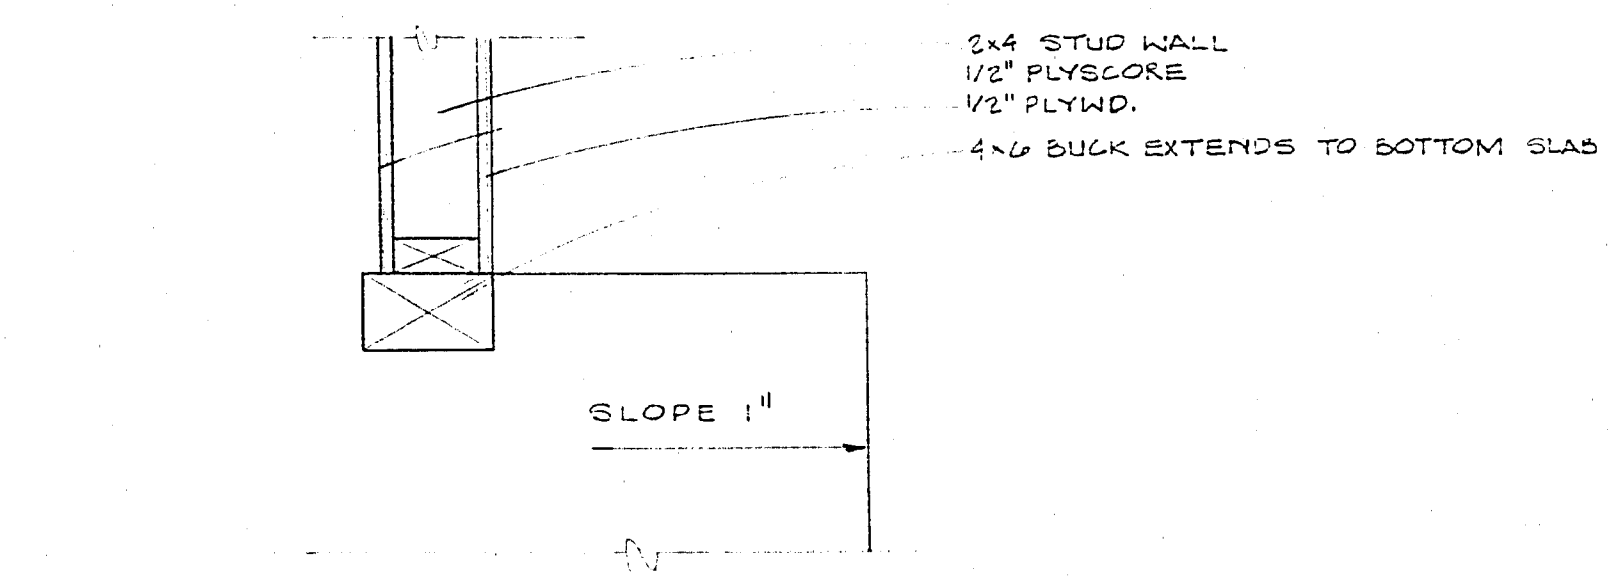

C JAMB AT NORTH AND SOUTH DOOR
 SCALE: 1/2"=1'-0"

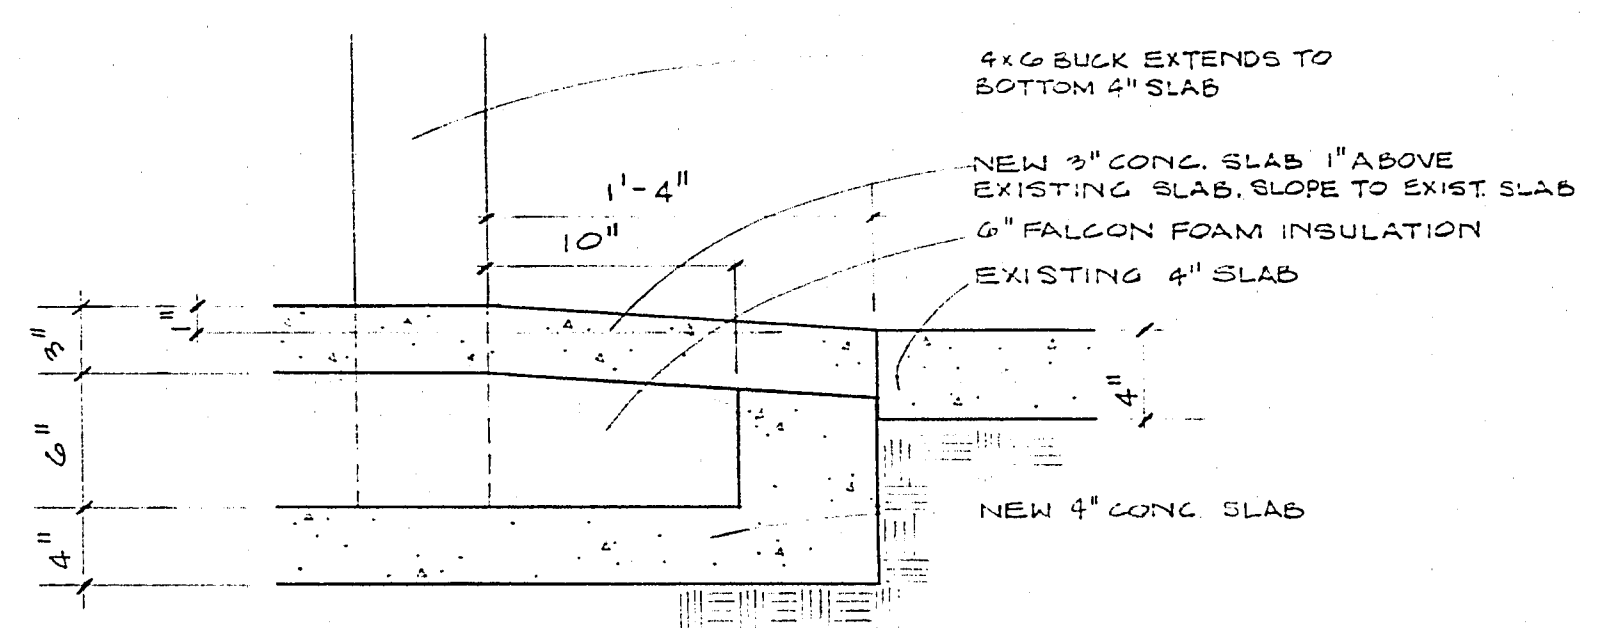

B INSULATION AT DOOR SILL
 SCALE: 1/2"=1'-0"

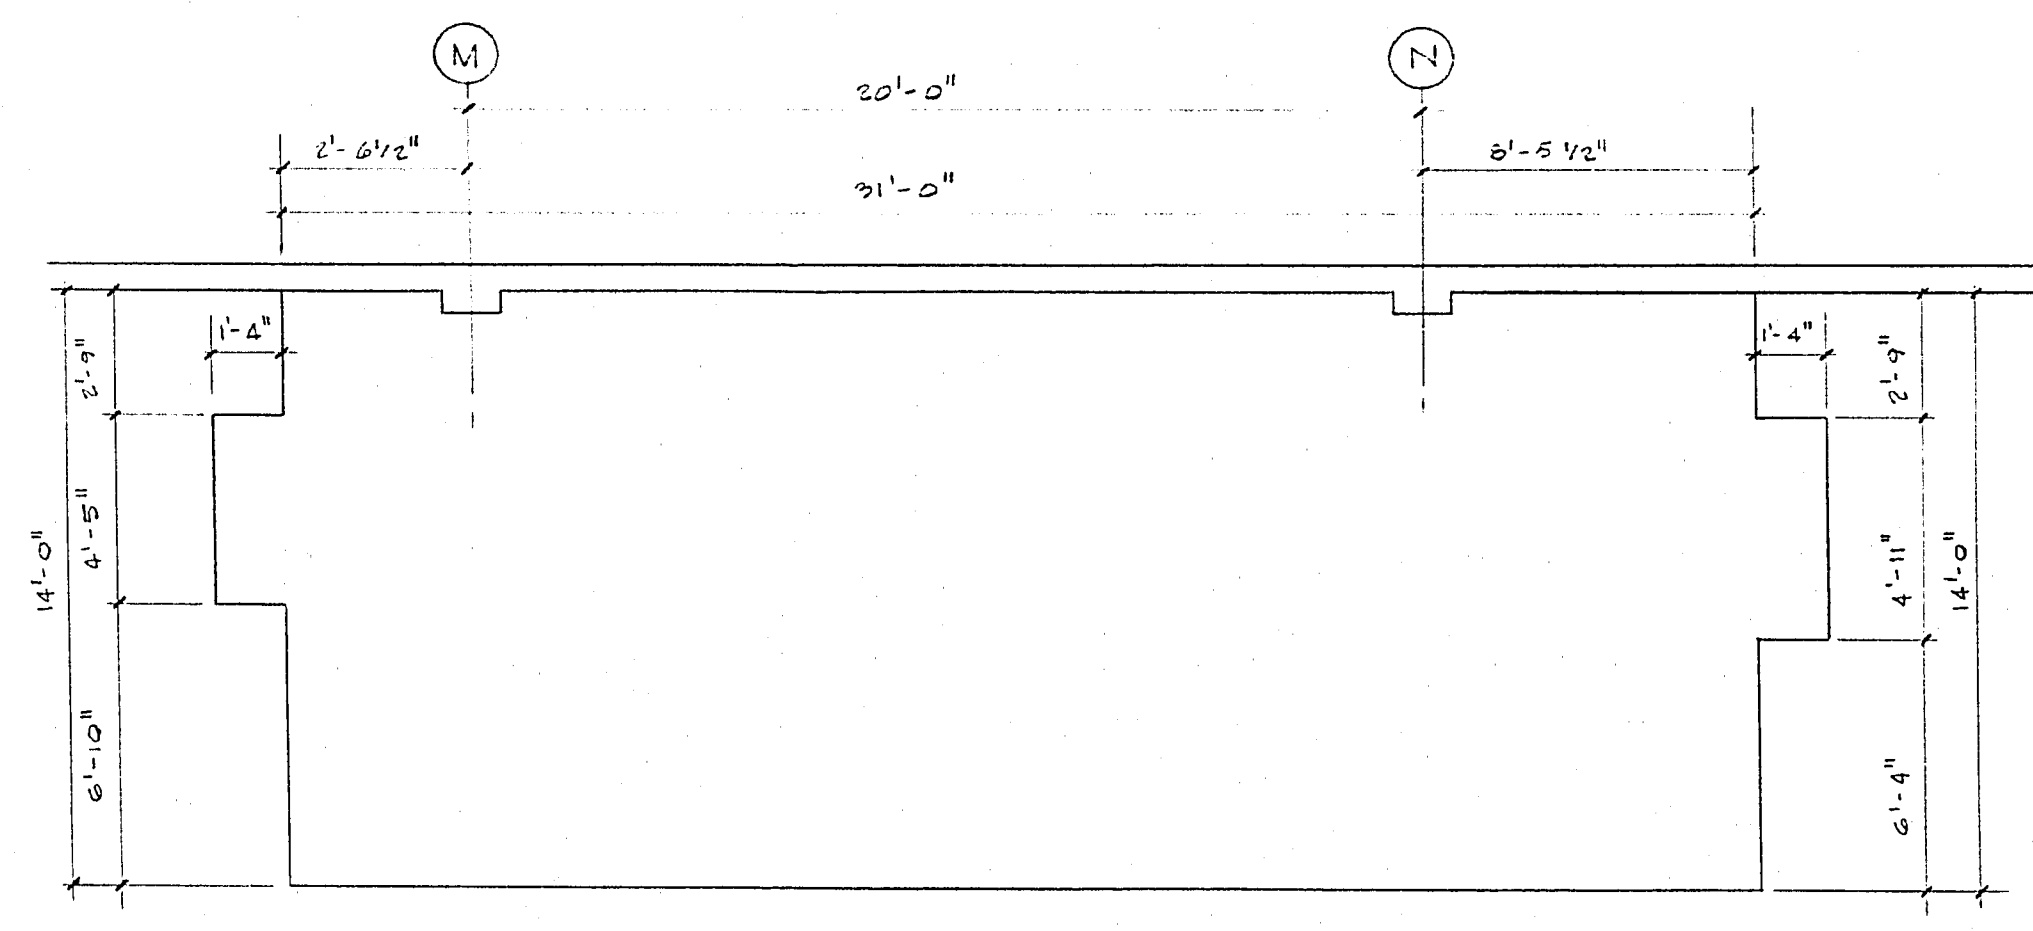

REMOVED PORTION EXISTING SLAB