

FOUNDATION PLAN



1/8" = 1'-0"

FOOTING SCHEDULE

FOOTING	SIZE	DEPTH	REINFORCING
J-1 & R-1	5'-9" SQ.	24"	5-#4 BARS EA. WAY
J-2 THRU 4	5'-9" SQ.	24"	5-#4 BARS EA. WAY
5-J & 5-R	5'-9" SQ.	24"	5-#4 BARS EA. WAY
5-K THRU Q	5'-9" SQ.	24"	5-#4 BARS EA. WAY
3-K THRU Q	5'-9" SQ.	24"	5-#4 BARS EA. WAY
R-2 THRU 4	5'-9" SQ.	24"	5-#4 BARS EA. WAY

W	H	MIN. CURB	VERT. STEEL	HORIZ. STEEL	REINFORCING
6"	6"	6"	NONE	1-#3 ONLY	NONE
1'-0"	1'-2"	10"	#3 @ 32" O.C.	1-#4 TOP & BOT	NONE
2'-0"	1'-9"	12"	#3 @ 24" O.C.	1-#4 TOP & BOT	NONE
3'-4"	2'-4"	12"	#4 @ 32" O.C.	1-#4 TOP, 2-#4 BOT	#4 @ 32" O.C.
3'-4"	2'-6"	12"	#4 @ 24" O.C.	2-#4	#4 @ 24" O.C.
4'-0"	3'-0"	12"	#4 @ 16" O.C.	2-#4	#4 @ 16" O.C.

W	H	MIN. CURB	VERT. STEEL	HORIZ. STEEL	REINFORCING
6"	6"	6"	NONE	1-#3 ONLY	NONE
1'-0"	1'-2"	10"	#3 @ 32" O.C.	1-#4 TOP & BOT	NONE
2'-0"	1'-9"	12"	#3 @ 24" O.C.	1-#4 TOP & BOT	NONE

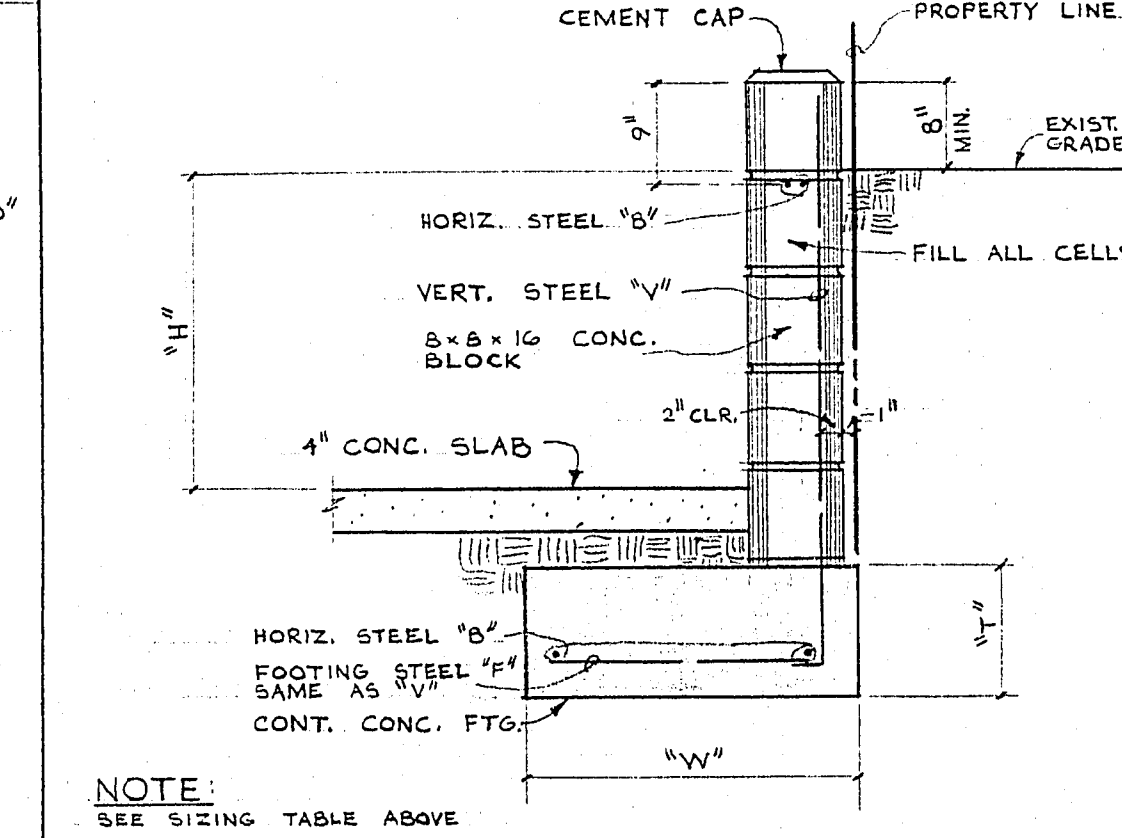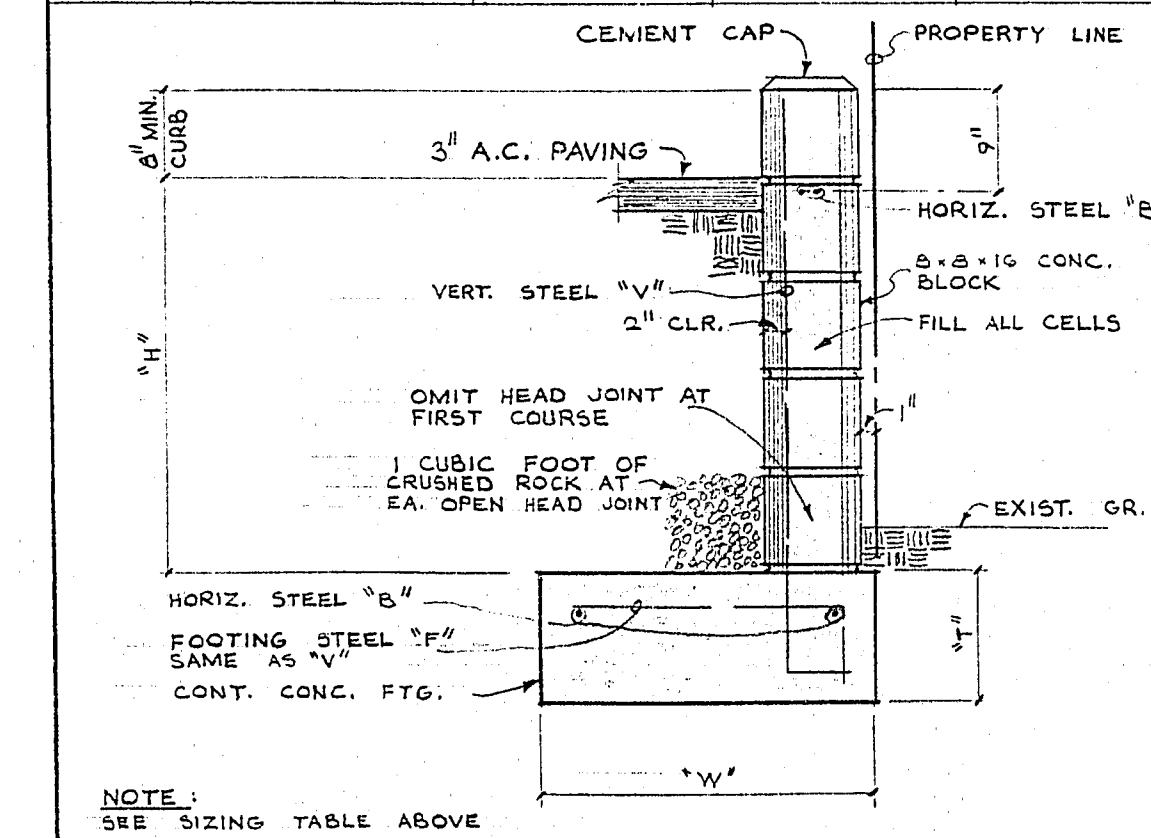

RETAINING WALL DETAIL SCALE 3/4" = 1'-0"

RETAINING WALL DETAIL SCALE 3/4" = 1'-0"

WHOLESALE, RETAIL DISTRIBUTION CENTER
SMART & FINAL IRIS CO.
 NORTH MAIN STREET, LAS VEGAS, NEVADA

JACK H. MACDONALD
 ARCHITECTS AND ENGINEERS
 321 S. SAN VICENTE BLVD. LOS ANGELES 90048 272-3131

DATE: 2064
 JOB NO.: 15-70
 SHEET NO.: 521-228