



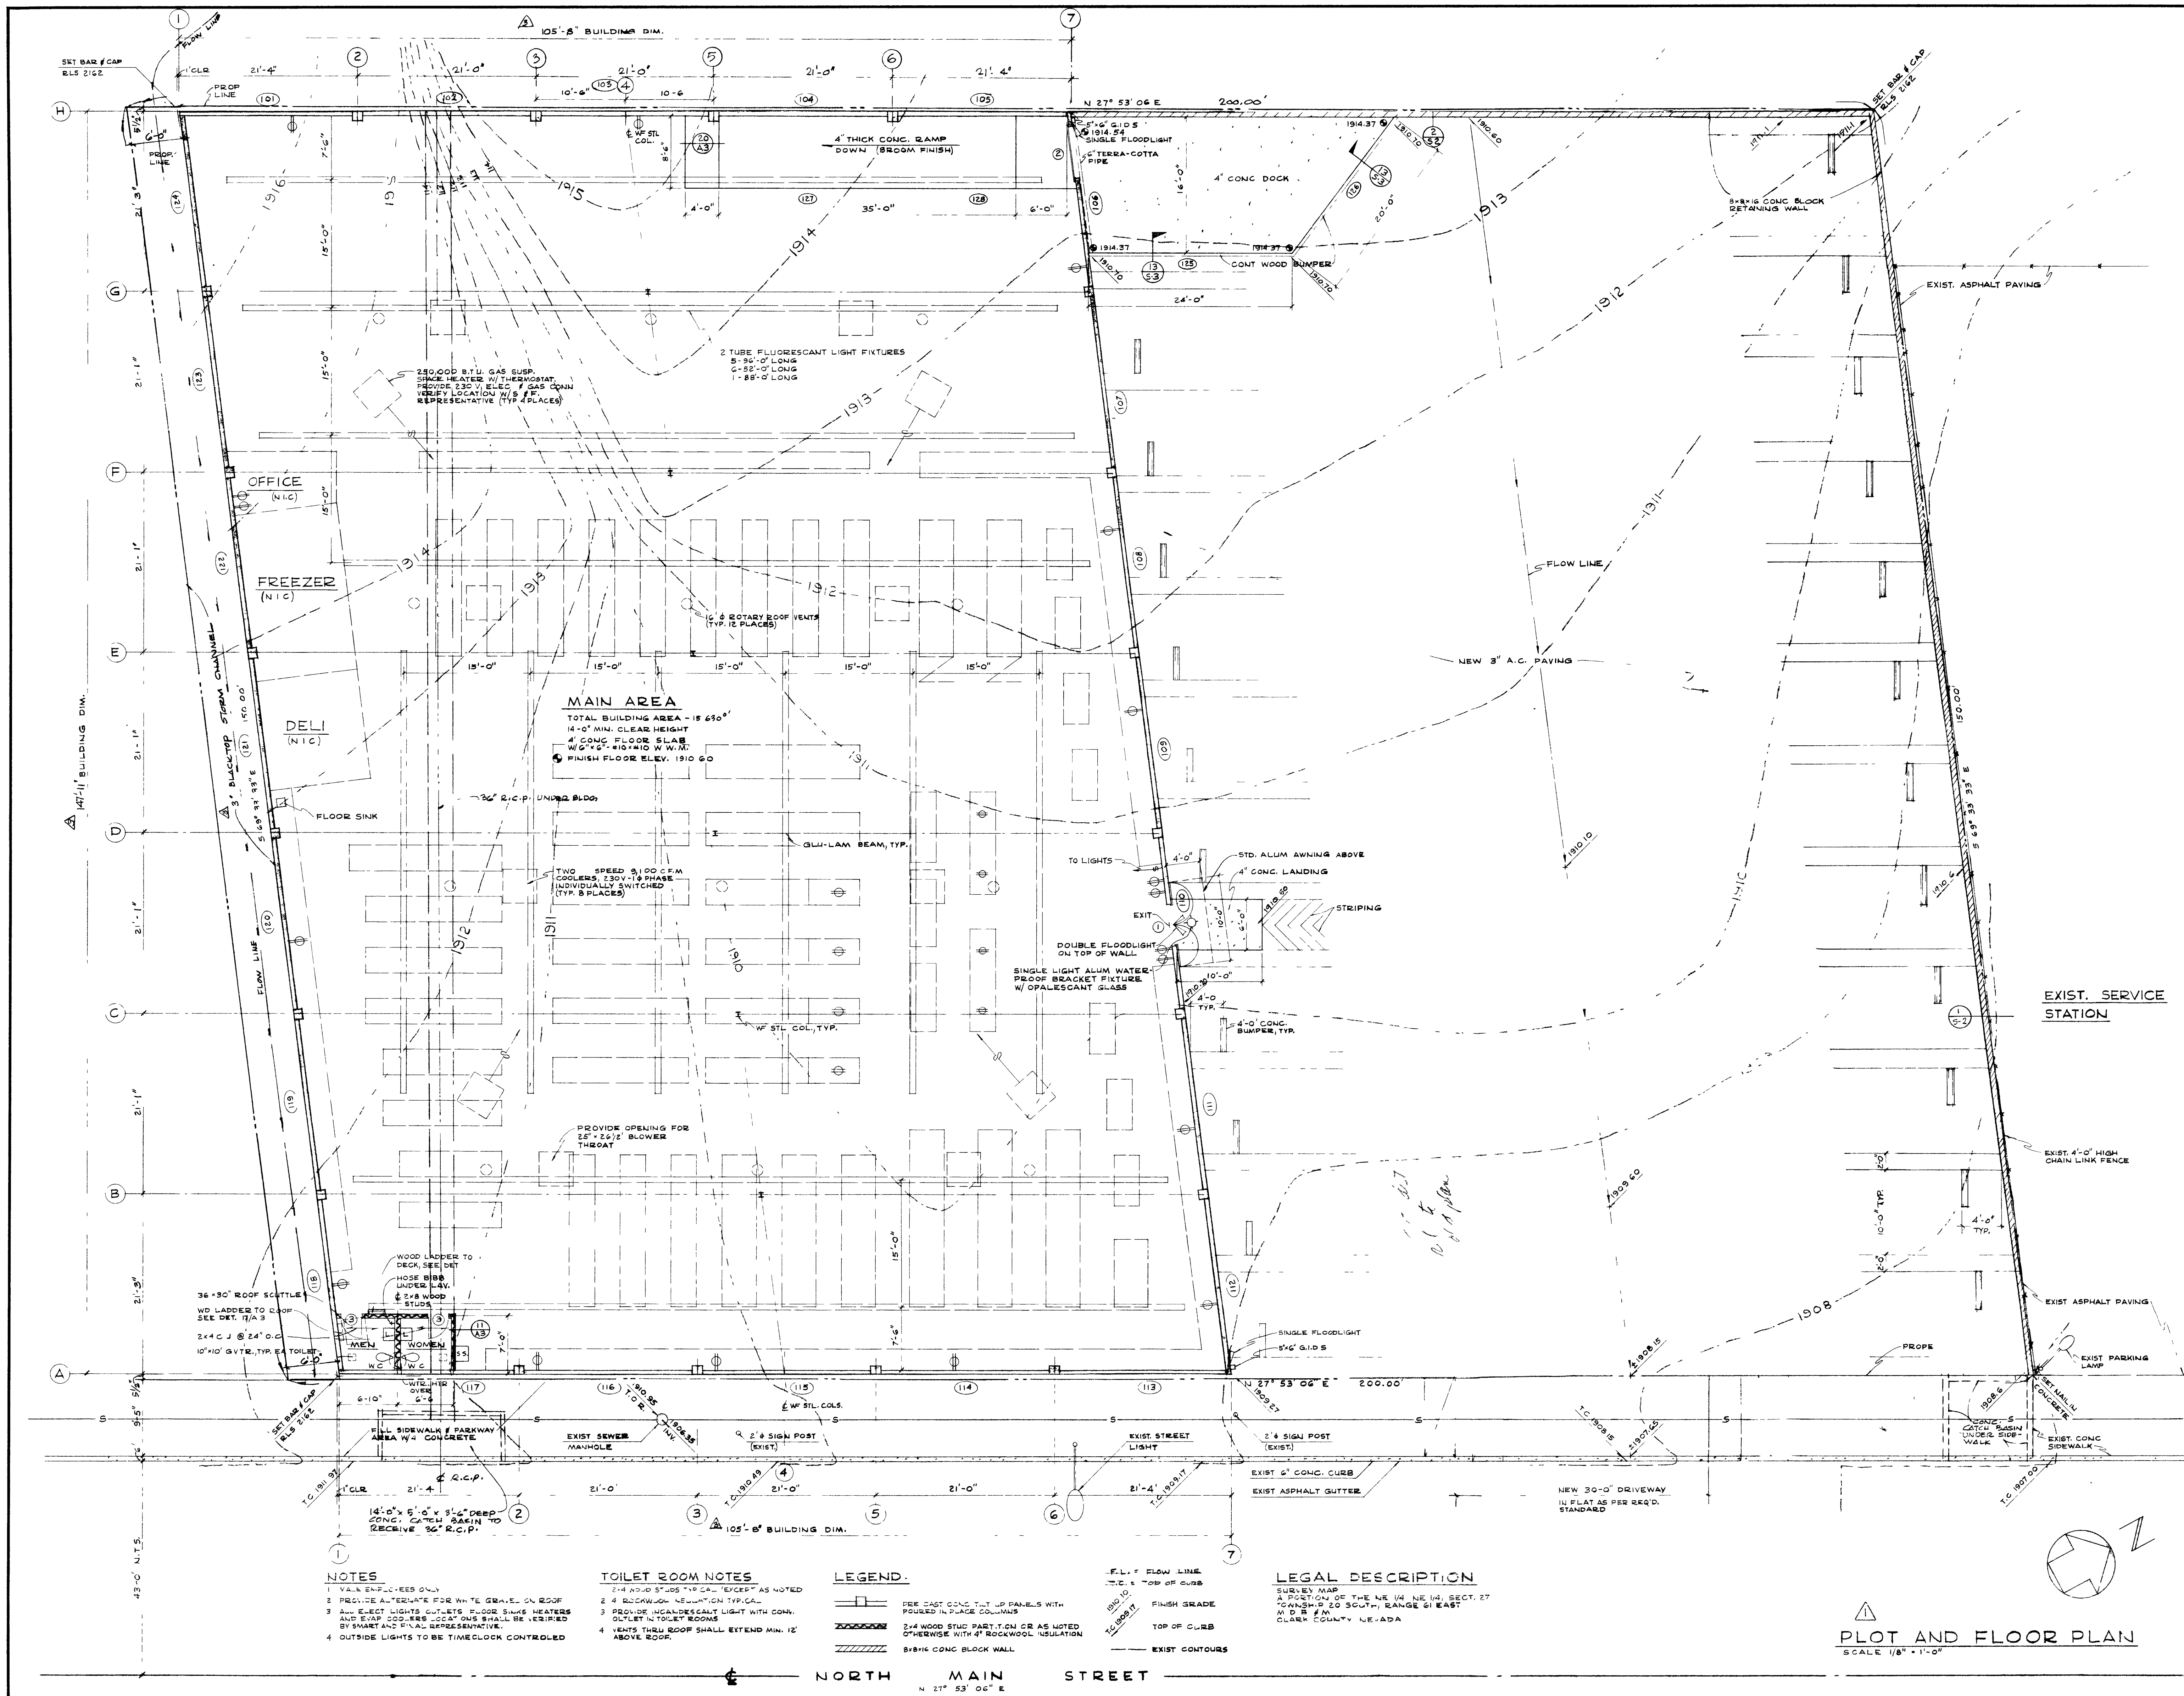

WHOLESALE, RETAIL DISTRIBUTION CENTER FOR SMART AND FINAL IRIS CO. NORTH MAIN STREET, LAS VEGAS, NEVADA	
SHEET NO. A-1	DATE 2-20-70
CHECKED R.S.I.	APPROVED R.S.I.
JOB NO. 2064	
REVISION REV. PLOT # FLOOR PLAN PER S.F.F.	
DATE: 8-10-70 BY: R.S.I.	
DRAWN BY R.S.I.	
DESIGN, BUILD SIZE, & LOCATION - ADD DRAINAGE PLAN, T-30-70, R.L.E.	

JACK H. MACDONALD ARCHITECTS AND ENGINEERS 321 S. SAN VICENTE BLVD. LOS ANGELES 90048 272-3131	THESE DRAWINGS ARE THE EXCLUSIVE PROPERTY OF JACK H. MACDONALD ARCHITECTS AND MAY NOT BE REPRODUCED OR IN ANY MANNER WITHOUT WRITTEN CONSENT OF SAID ARCHITECT.
--	---

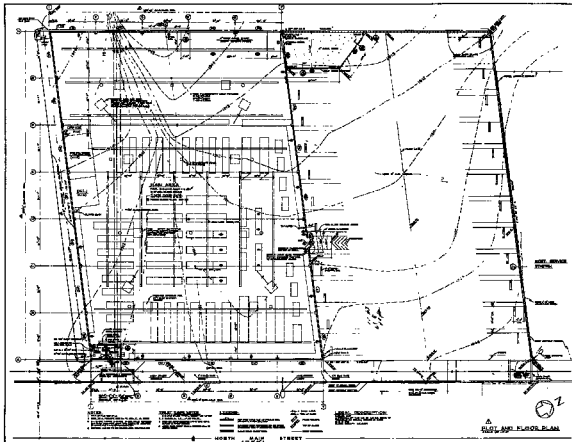

NOTES:
1. ALL DIMENSIONS ARE IN FEET AND INCHES.
2. ALL WALLS ARE 12" THICK UNLESS OTHERWISE NOTED.
3. ALL FLOORS ARE CONCRETE ON GRADE UNLESS OTHERWISE NOTED.
4. ALL ROOFS ARE FLAT UNLESS OTHERWISE NOTED.

LEGEND:
1. OFFICE
2. RECEPTION
3. STORAGE
4. RESTROOM
5. ELEVATOR
6. STAIRWELL
7. HALLWAY
8. CORRIDOR
9. ENTRY
10. LOBBY
11. MEETING ROOM
12. CONFERENCE ROOM
13. BREAK ROOM
14. KITCHEN
15. DINING ROOM
16. RESTAURANT
17. BAR
18. GYM
19. SWIMMING POOL
20. TENNIS COURT
21. BASKETBALL COURT
22. PLAYGROUND
23. PARKING LOT
24. DRIVEWAY
25. WALKWAY
26. FENCE
27. GATE
28. SIGN
29. LIGHT
30. VENTILATION

△
PLOT AND FLOOR PLAN
1/2" = 1'-0"

← NORTH
MAIN STREET

JACK W. MACDONALD
ARCHITECTS AND ENGINEERS
300 S. 1ST STREET, SUITE 100
MINNEAPOLIS, MINN. 55401
TELEPHONE 333-1234
FAX 333-5678
E-MAIL JWM@JWMACDONALD.COM
WEBSITE WWW.JWMACDONALD.COM
REGISTERED PROFESSIONAL ENGINEER
STATE OF MINNESOTA
LICENSE NO. 12345
REGISTERED PROFESSIONAL ARCHITECT
STATE OF MINNESOTA
LICENSE NO. 67890

A-1