




SOUTHEAST ELEVATION
SCALE 1/8" = 1'-0"

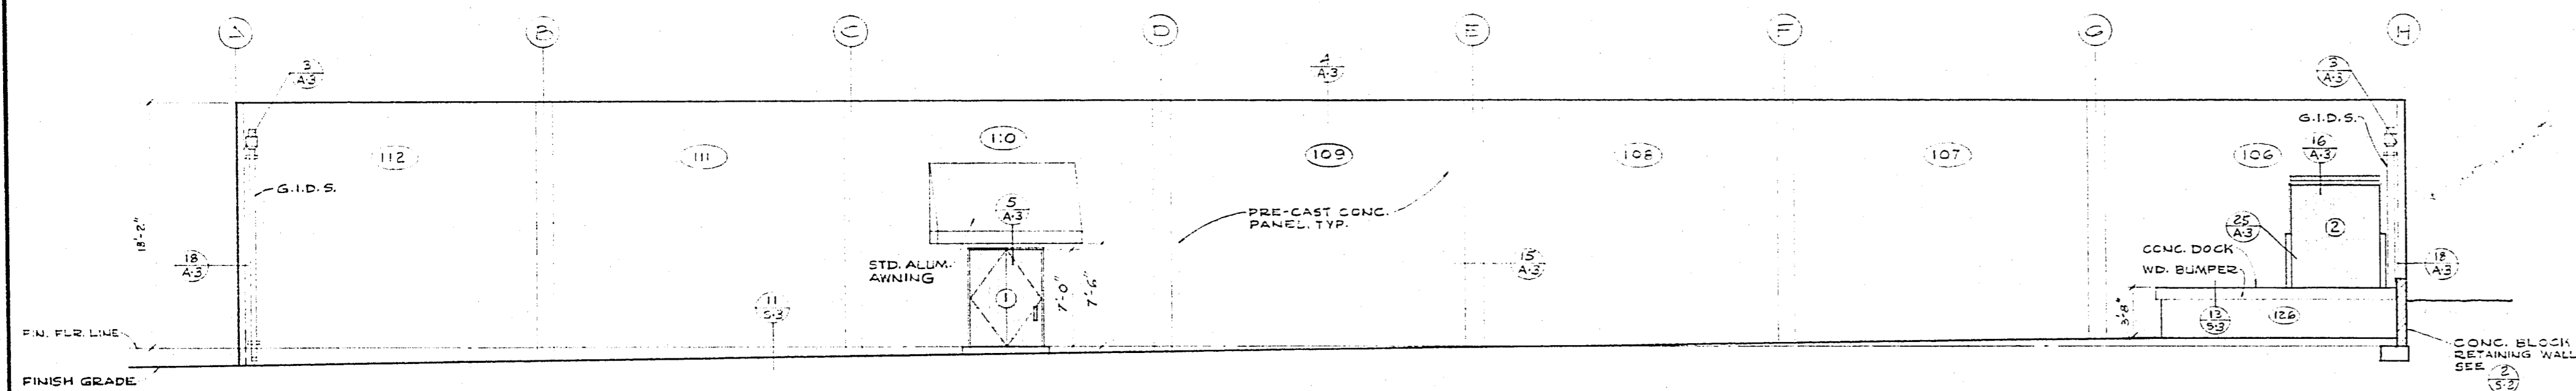


NORTHEAST ELEVATION
SCALE 1/8" = 1'-0"

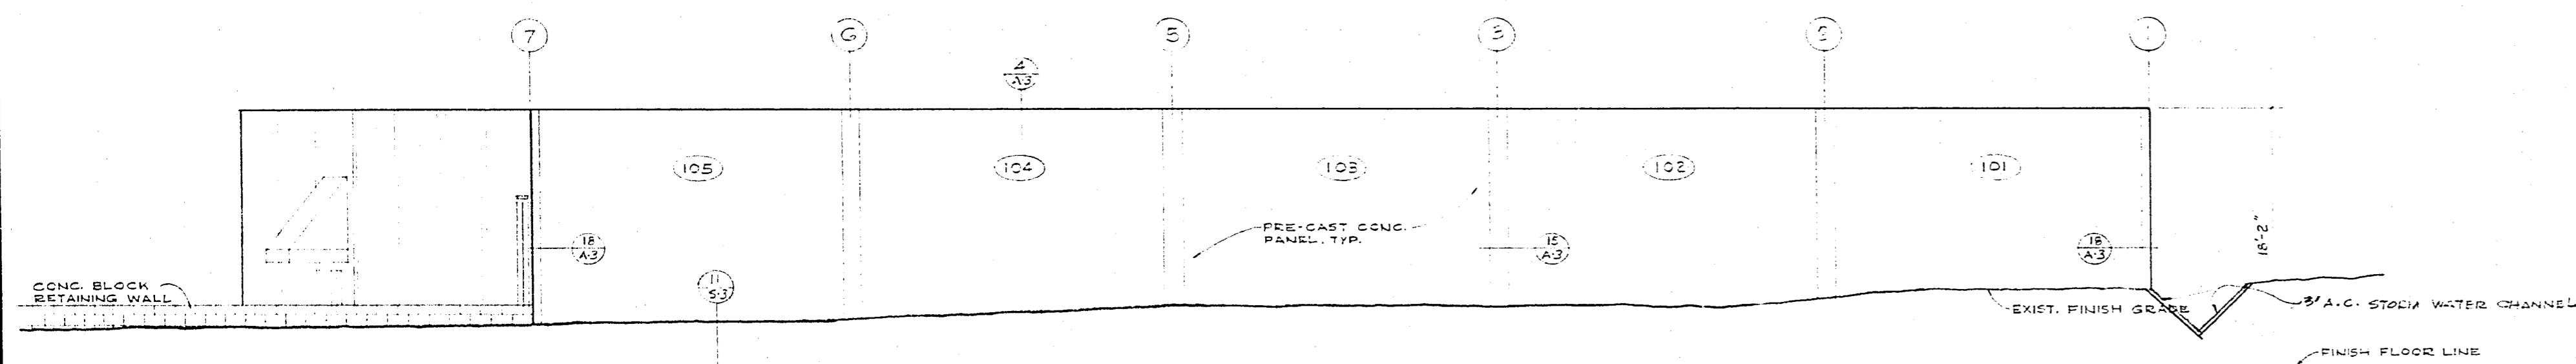

NORTHWEST ELEVATION
SCALE 1/8" = 1'-0"

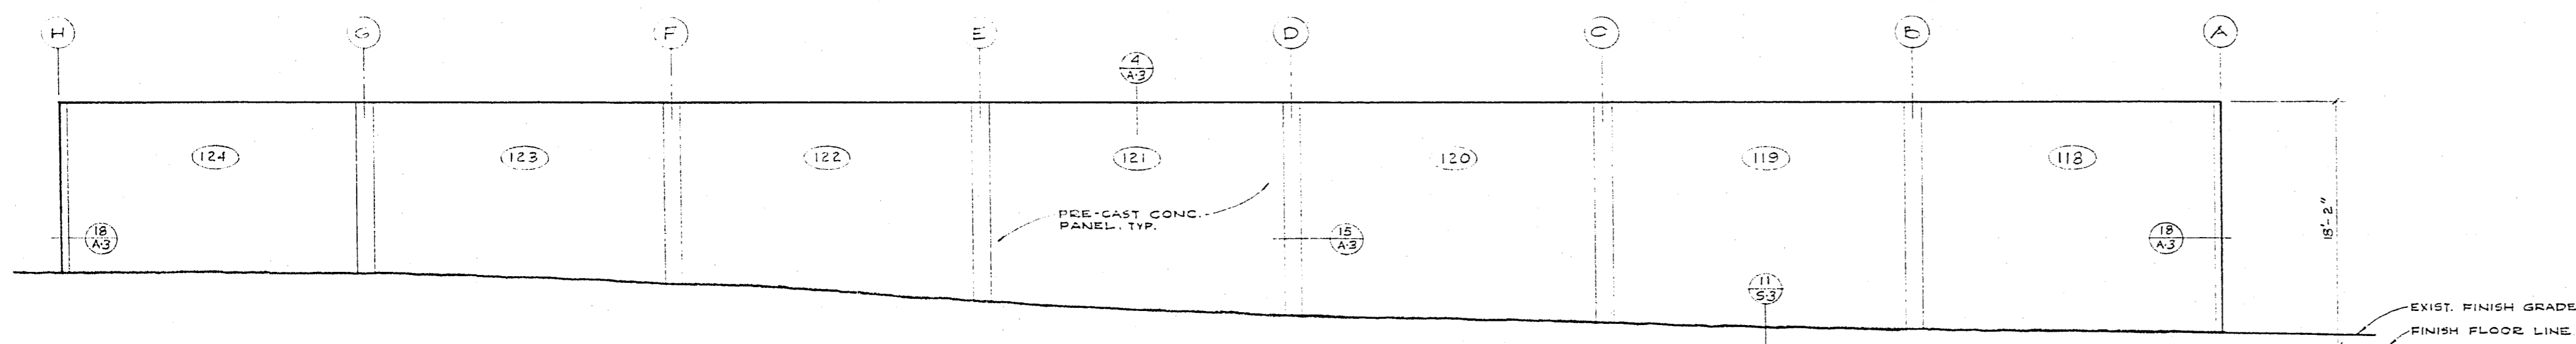

SOUTHWEST ELEVATION
SCALE 1/8" = 1'-0"

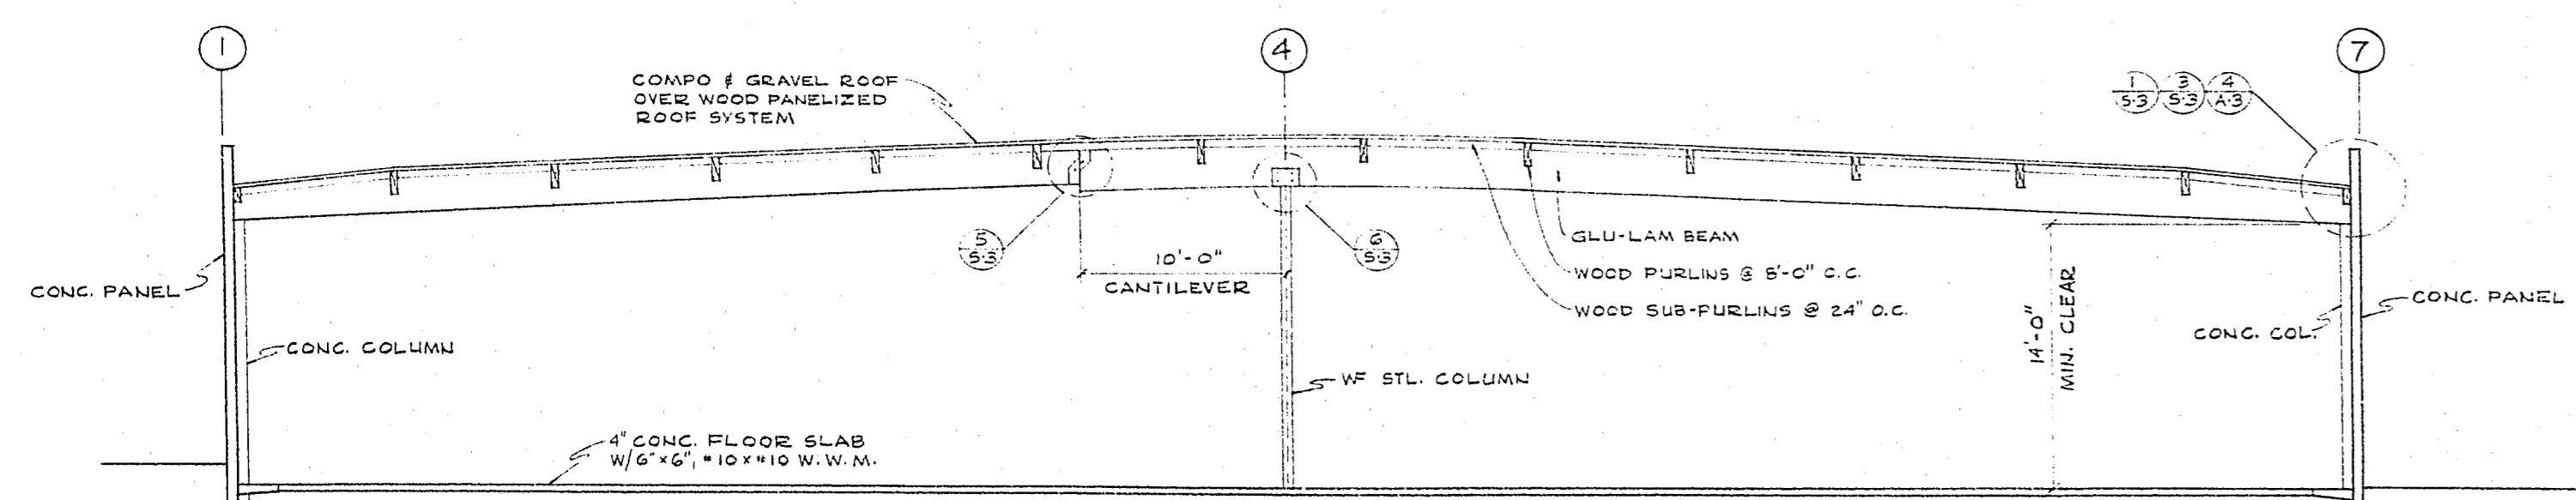

SECTION A-A
SCALE 1/8" = 1'-0"

NO. 1	REVISION/REL ELEVATIONS / SEC. A-A	DATE 11-18-70	BY R.S.I.
	CHECKED	APPROVED	DATE 2-20-70
	DRAWN BY R.S.I.	JOB NO. 20064	DATE 2-20-70

WHOLESALE, RETAIL DISTRIBUTION CENTER
FOR
SMART AND FINAL IRIS CO.
NOETH MAIN STREET, LAS VEGAS, NEVADA

THESE DRAWINGS ARE THE PROPERTY OF JACK H. MACDONALD ARCHITECTS AND ENGINEERS. NO PART OF THESE DRAWINGS SHALL BE REPRODUCED OR TRANSMITTED IN ANY FORM OR BY ANY MEANS, ELECTRONIC OR MECHANICAL, INCLUDING PHOTOCOPYING, RECORDING, OR BY ANY INFORMATION STORAGE AND RETRIEVAL SYSTEM, WITHOUT THE WRITTEN CONSENT OF SAID ARCHITECT.

JACK H. MACDONALD
ARCHITECTS AND ENGINEERS
321 S. SAN VICENTE BLVD. LOS ANGELES 90048 272-3131

SHEET NO.
A-2