

SUNWOOD



SUBDIVISION

A PORTION OF THE SOUTHEAST 1/4, OF THE SOUTHWEST 1/4,
SECTION 29, TOWNSHIP 20 SOUTH, RANGE 62 EAST, M.D.B. & M.


CLARK COUNTY

NEVADA

TRACT 1

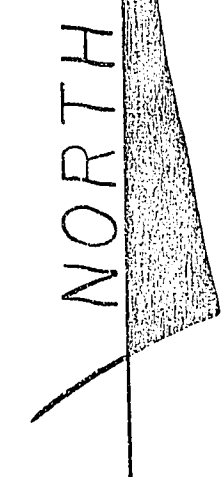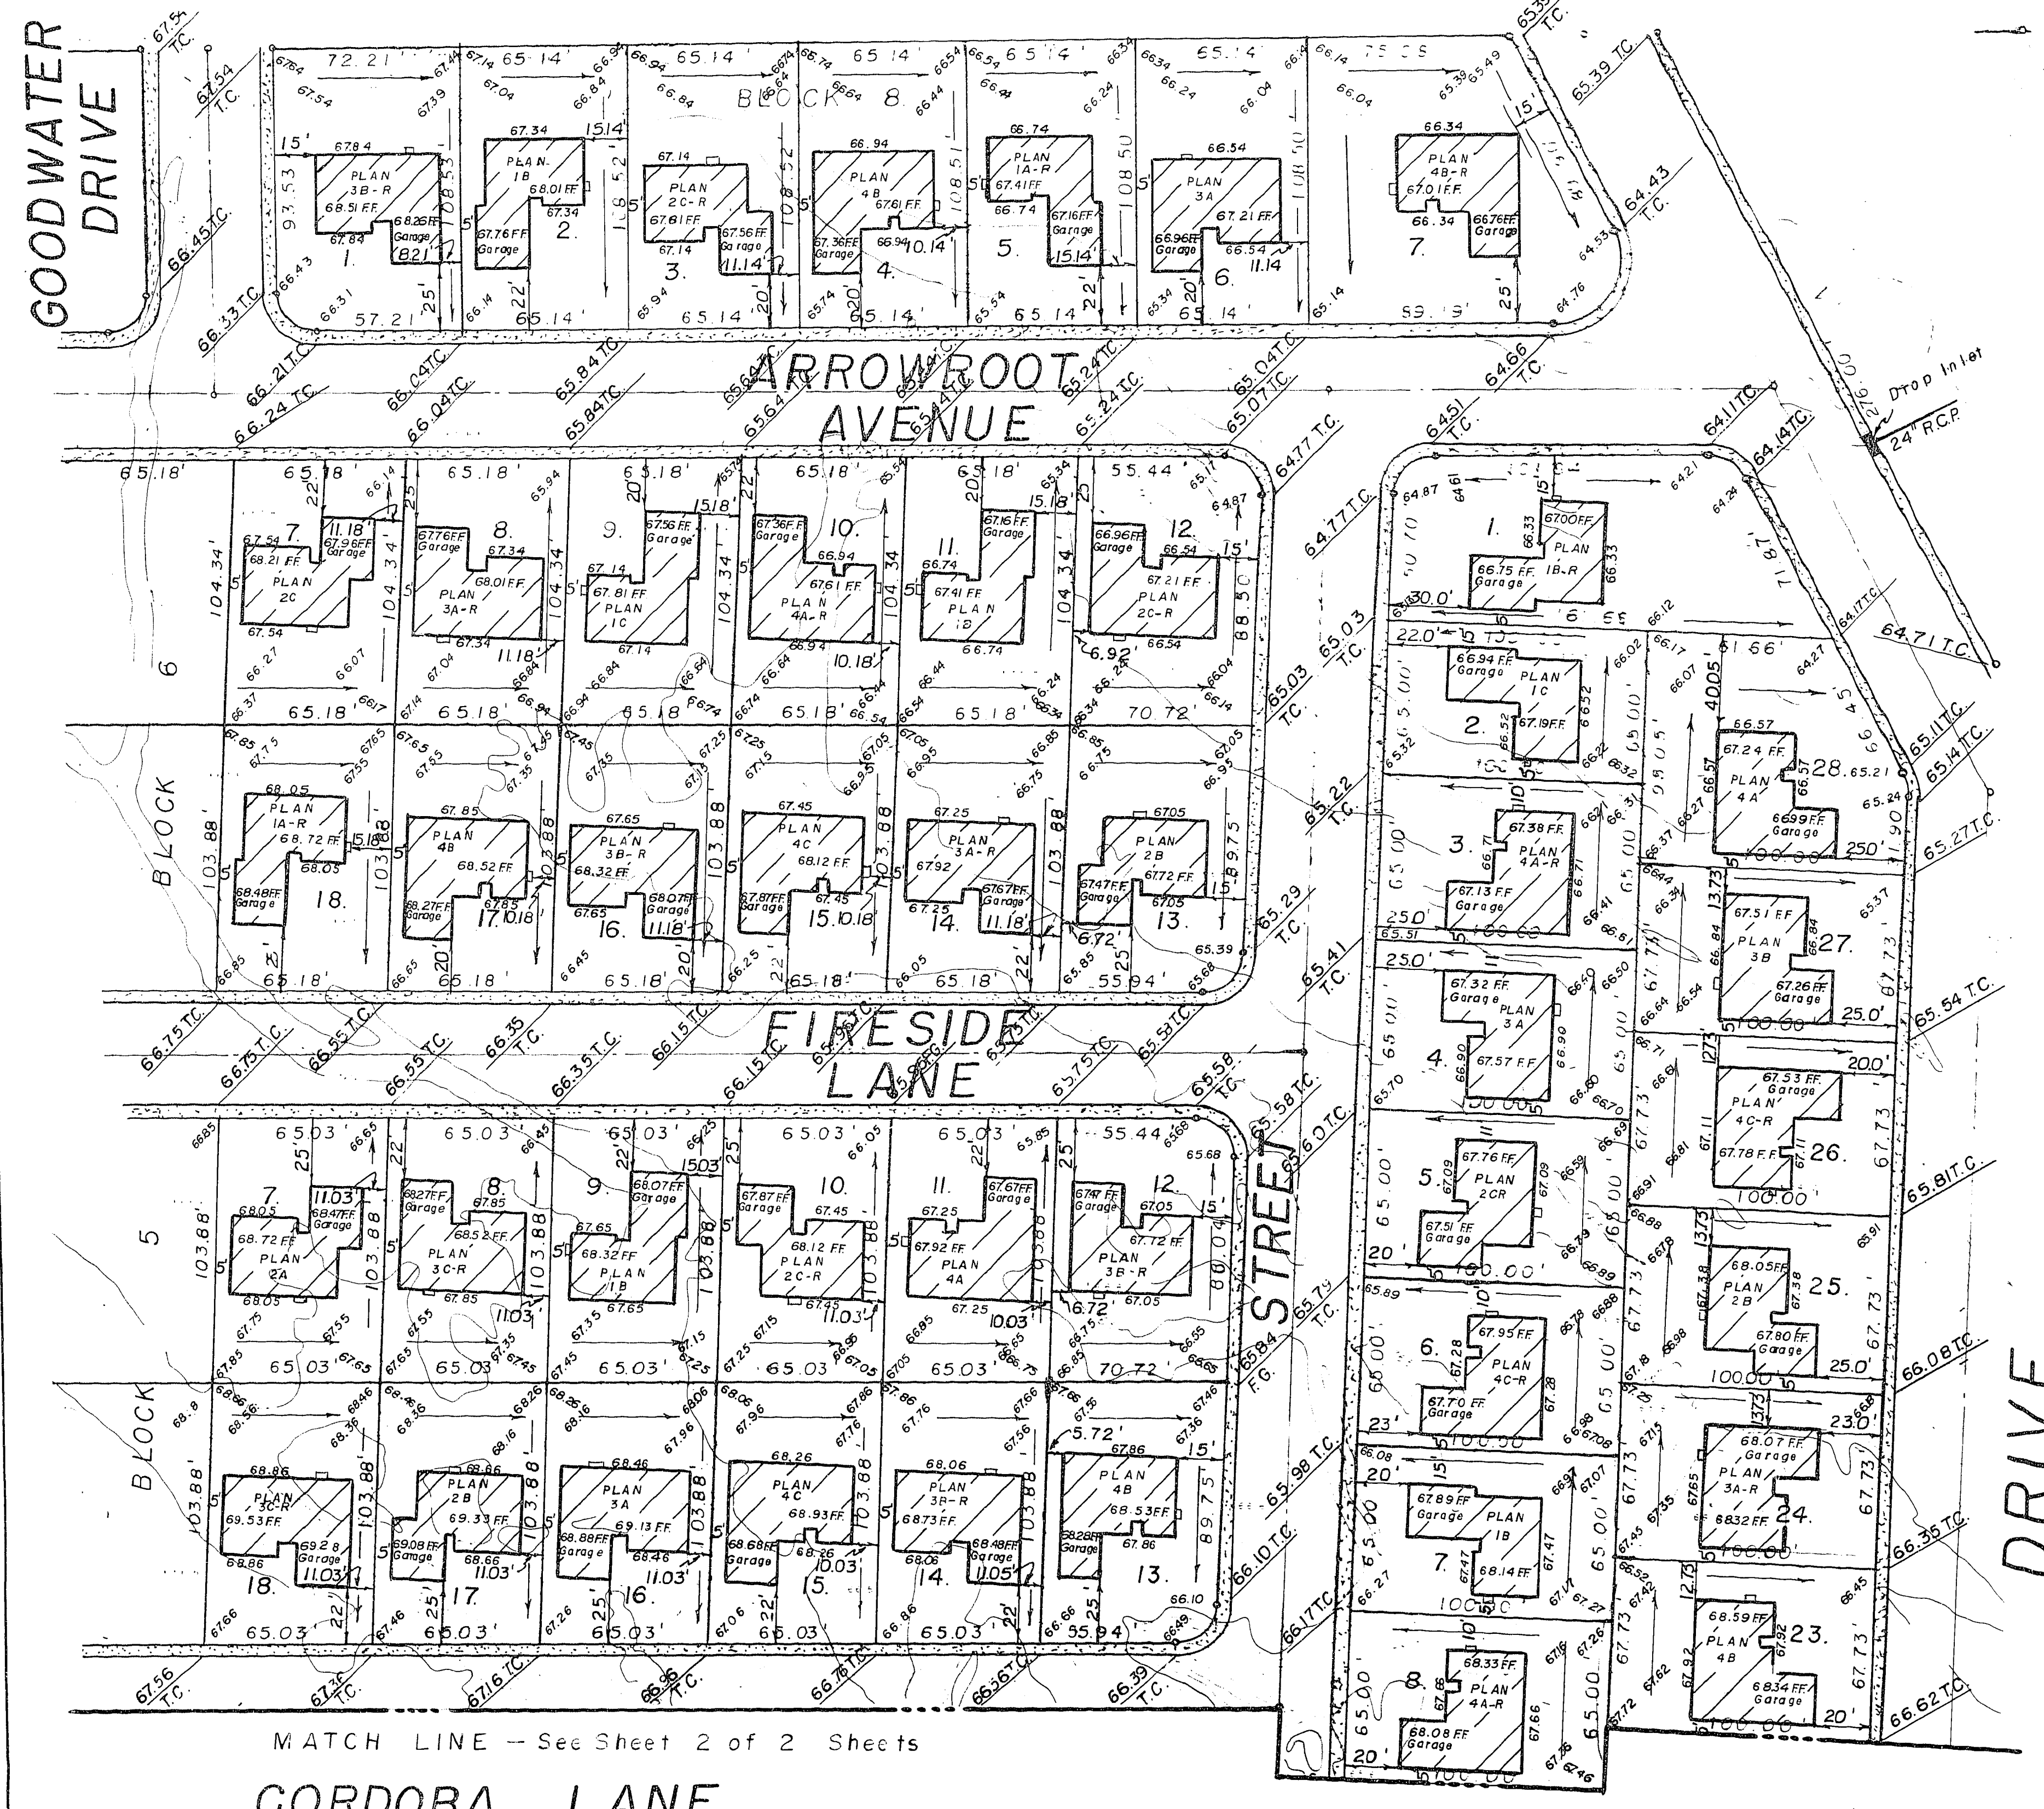

Scale 1" = 40.00'

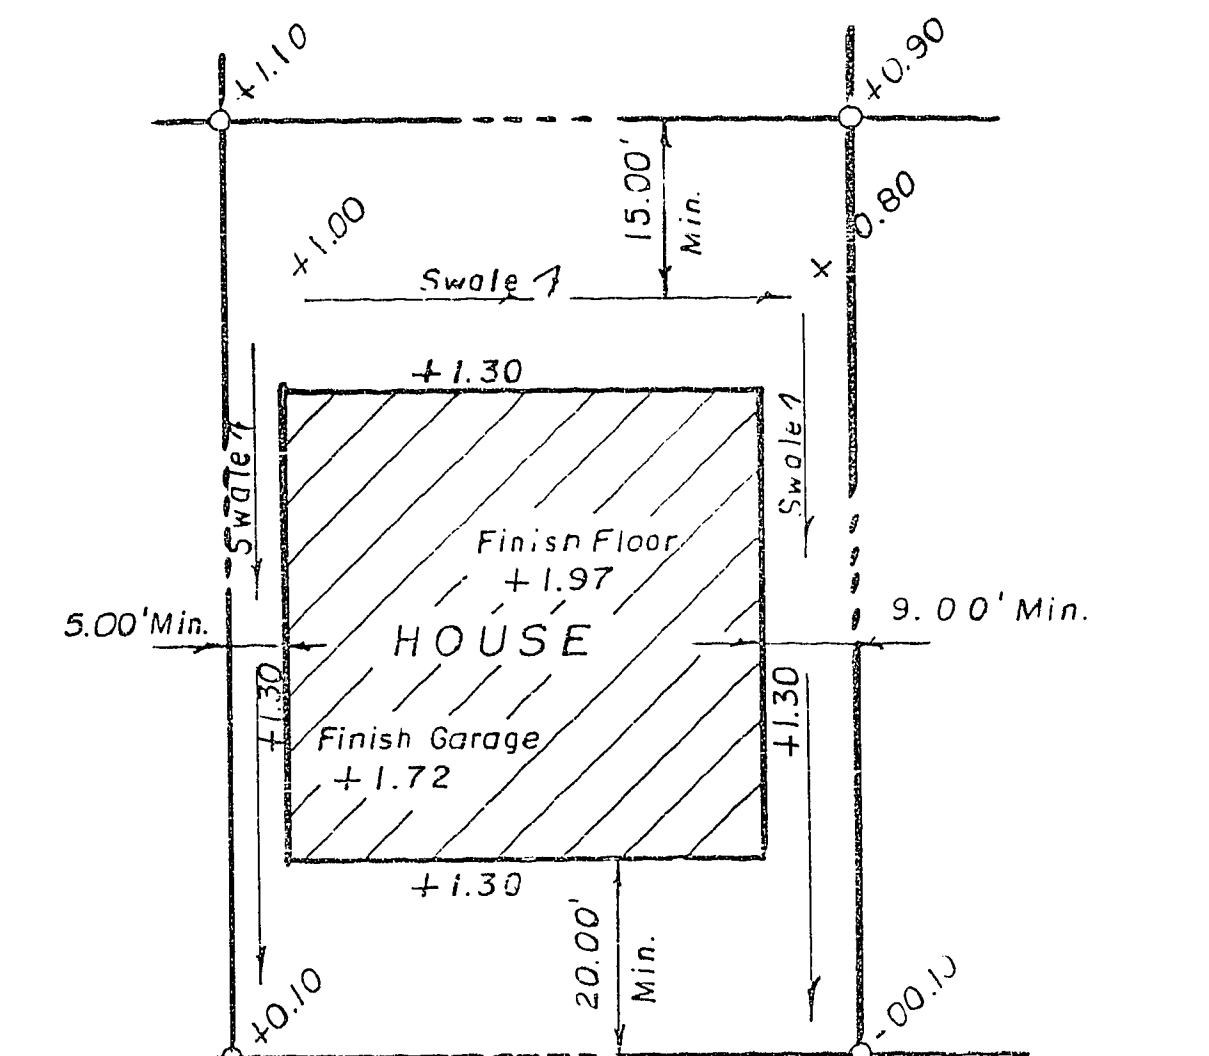

STREET
TYPICAL LOT GRADING


APPROVALS

City of Las Vegas
City Engineer
Date 7/16/81

BENCH MARK

City of Las Vegas Bench #06230D1
Corner Lamb Blvd & Charleston Blvd.
Elevation 1773.31.

LOCATION MAP

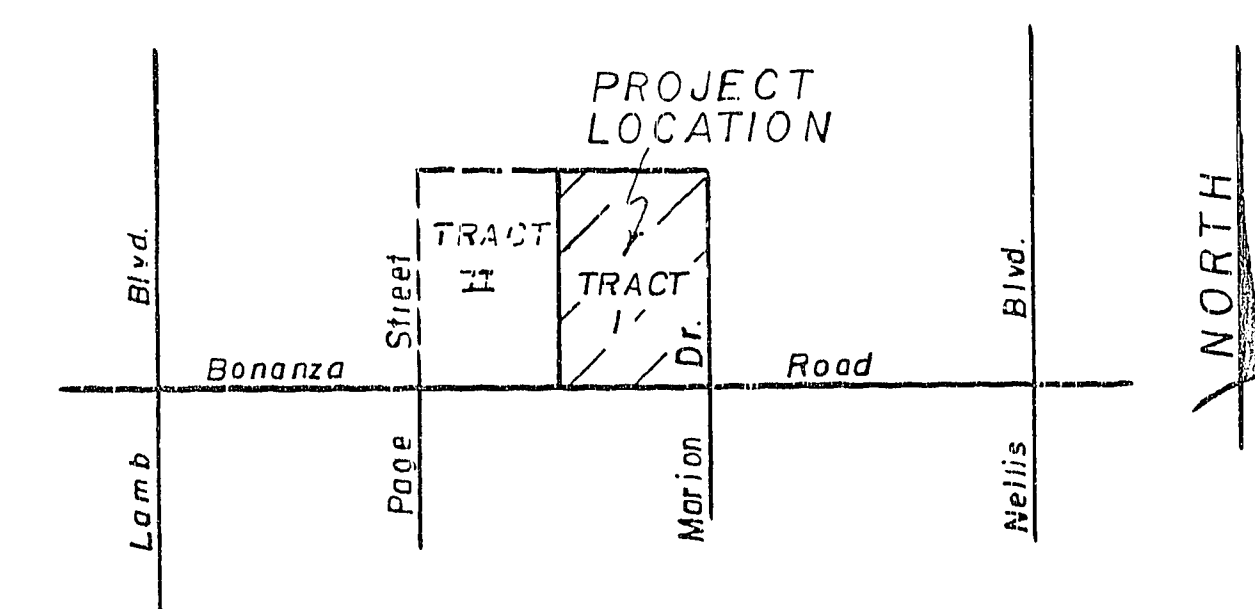

MATCH LINE - See Sheet 2 of 2 Sheets

CORDOBA LANE

REVISIONS:

SCALE 1" = 40.00'

DATE 7/16/81

TITLE PLOT AND GRADING PLAN

Karsten T. Bronken
Consulting Engineers

1818 INDUSTRIAL ROAD, LAS VEGAS, NEVADA 89102

SHEET NUMBER

1 OF 2

21531 1074-3042