

SUNWOOD

SUBDIVISION

A PORTION OF THE SOUTHEAST 1/4, OF THE SOUTHWEST 1/4,
SECTION 29, TOWNSHIP 20 SOUTH, RANGE 62 EAST, M.D.B. & M.


CLARK COUNTY

NEVADA

TRACT I

CORDOBA LANE

MATCH LINE - See Sheet 1 of 2 Sheets

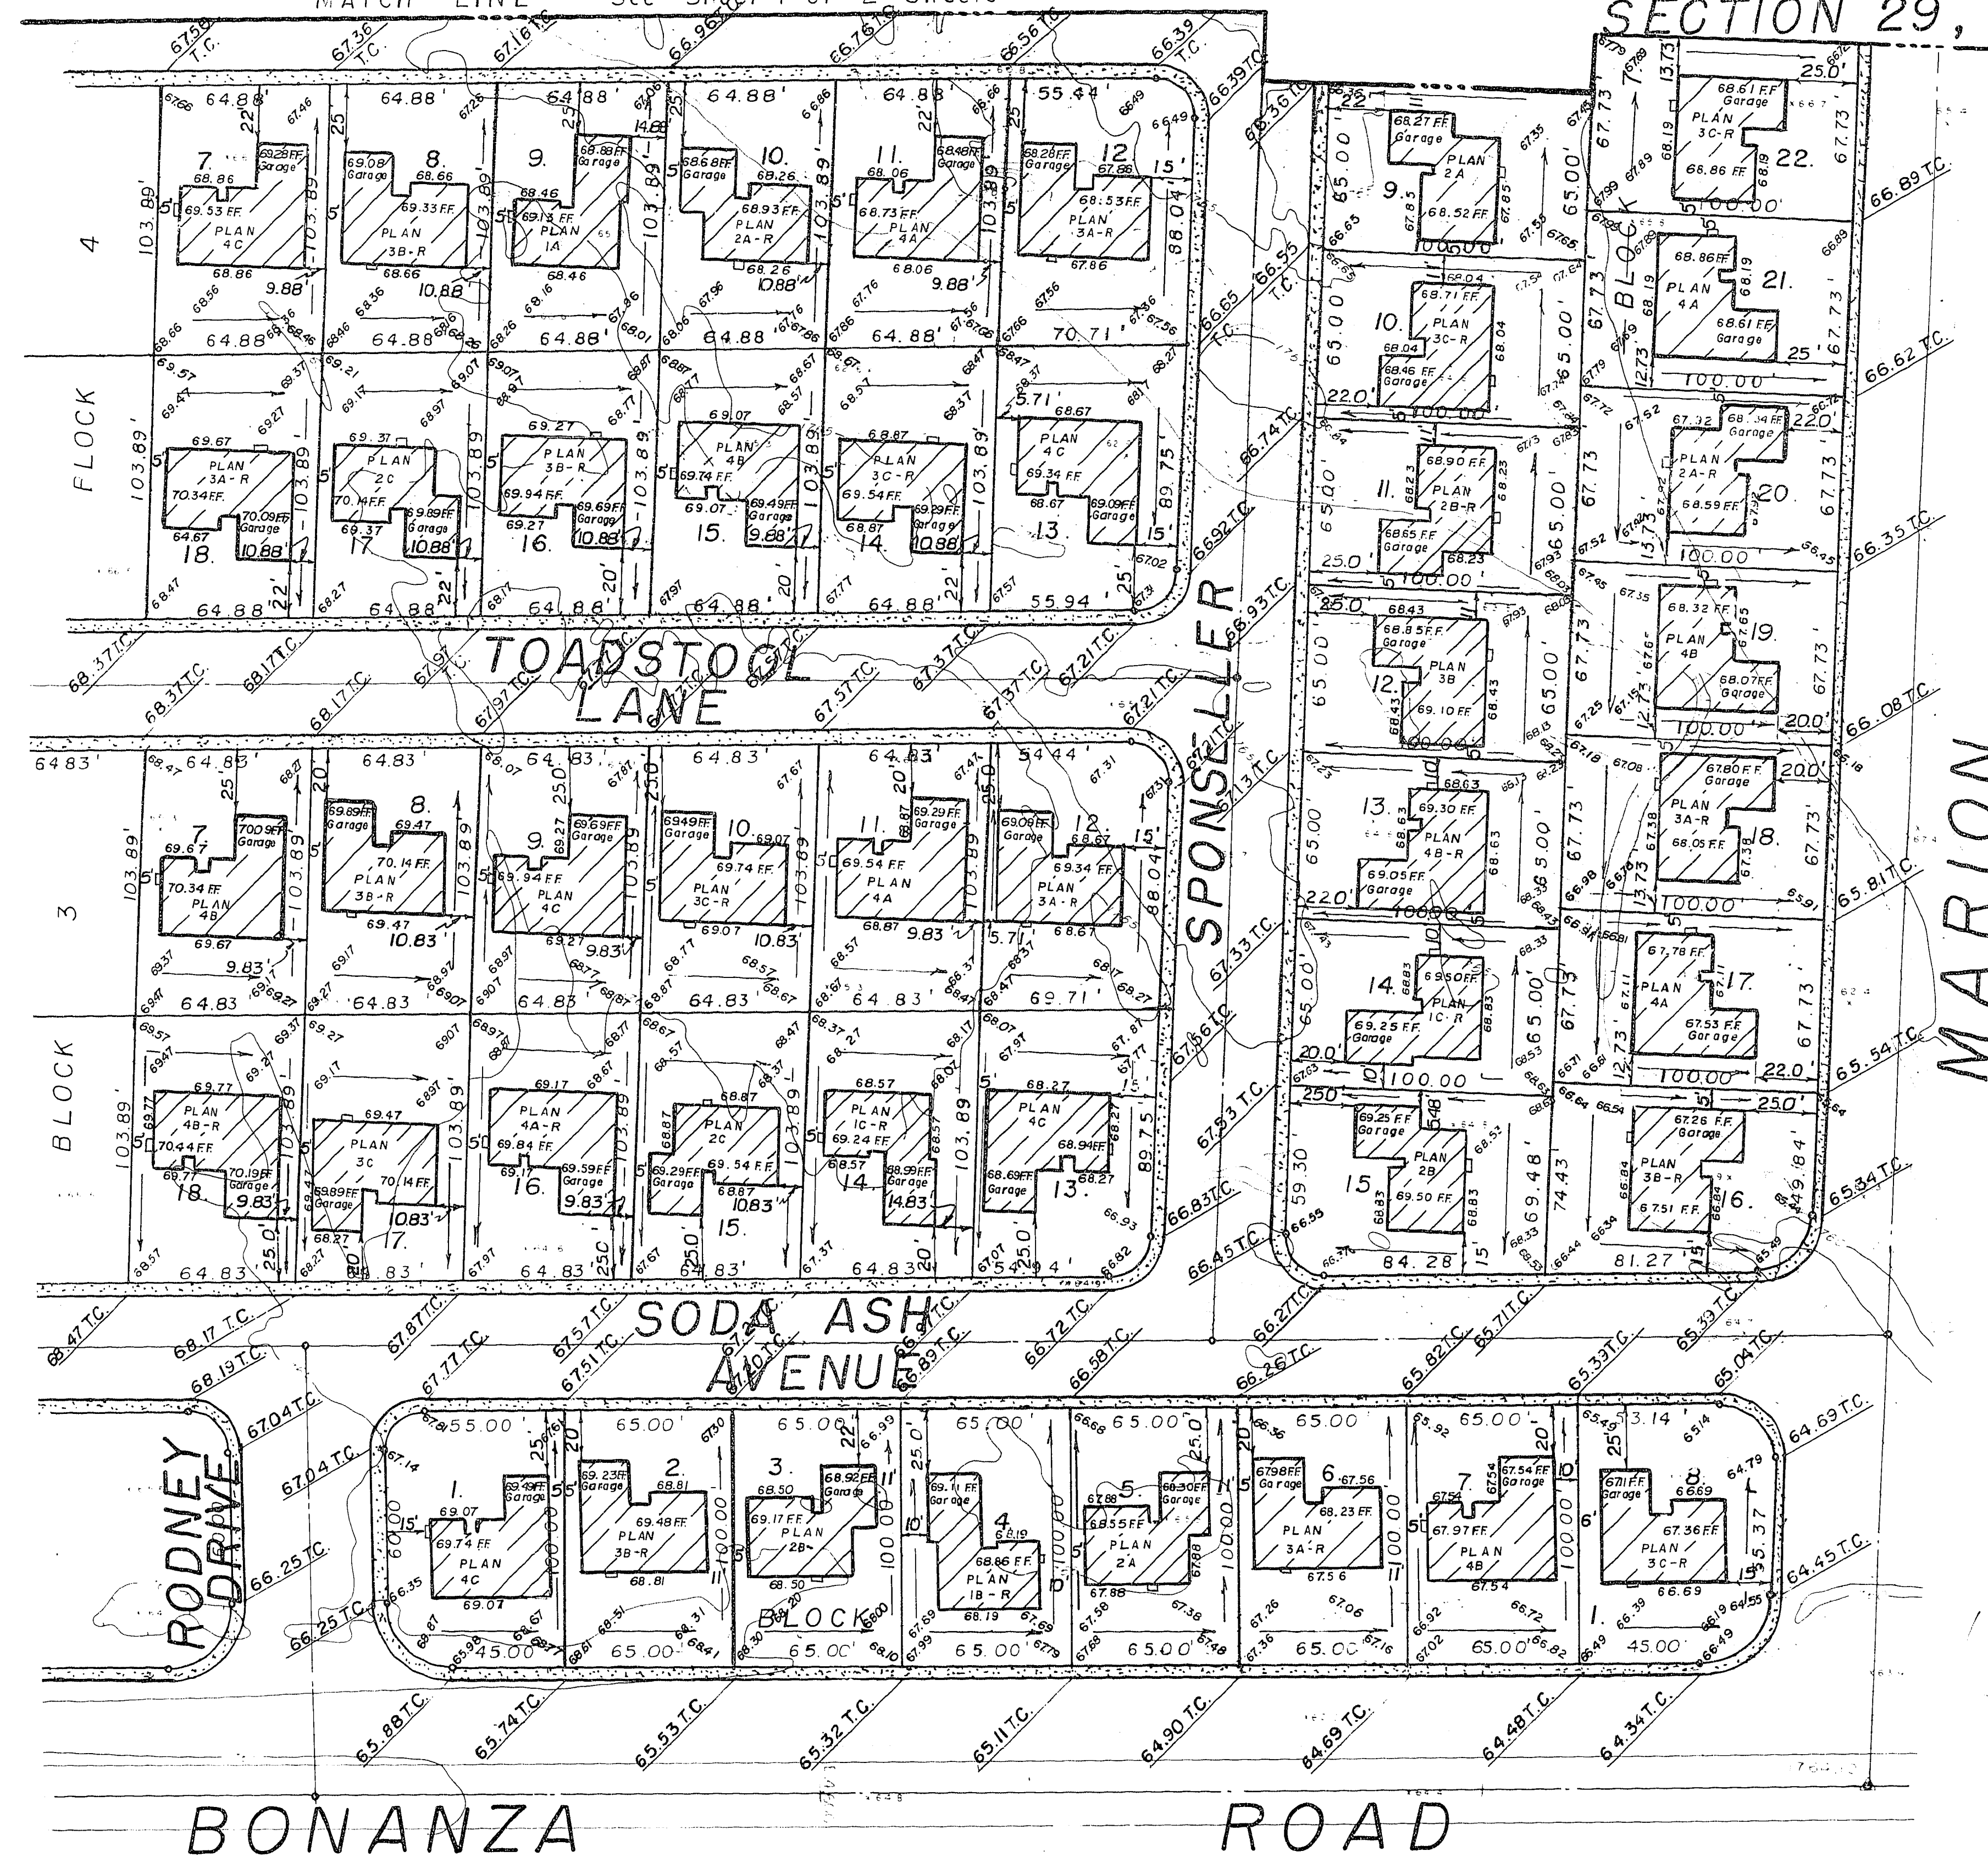

Scale 1" = 40.00'

Note: Red Grades as shown.
See Other Plans for
Grades on the Streets

REVISIONS:

SCALE 1" = 40.00'

DATE 7/16/81

TITLE

PLOT AND GRADING PLAN

Karsten T. Bronken
Consulting Engineers

1818 INDUSTRIAL ROAD, LAS VEGAS, NEVADA 89102

SHEET NUMBER

2 OF 2

21-6-38

107Y-3042