



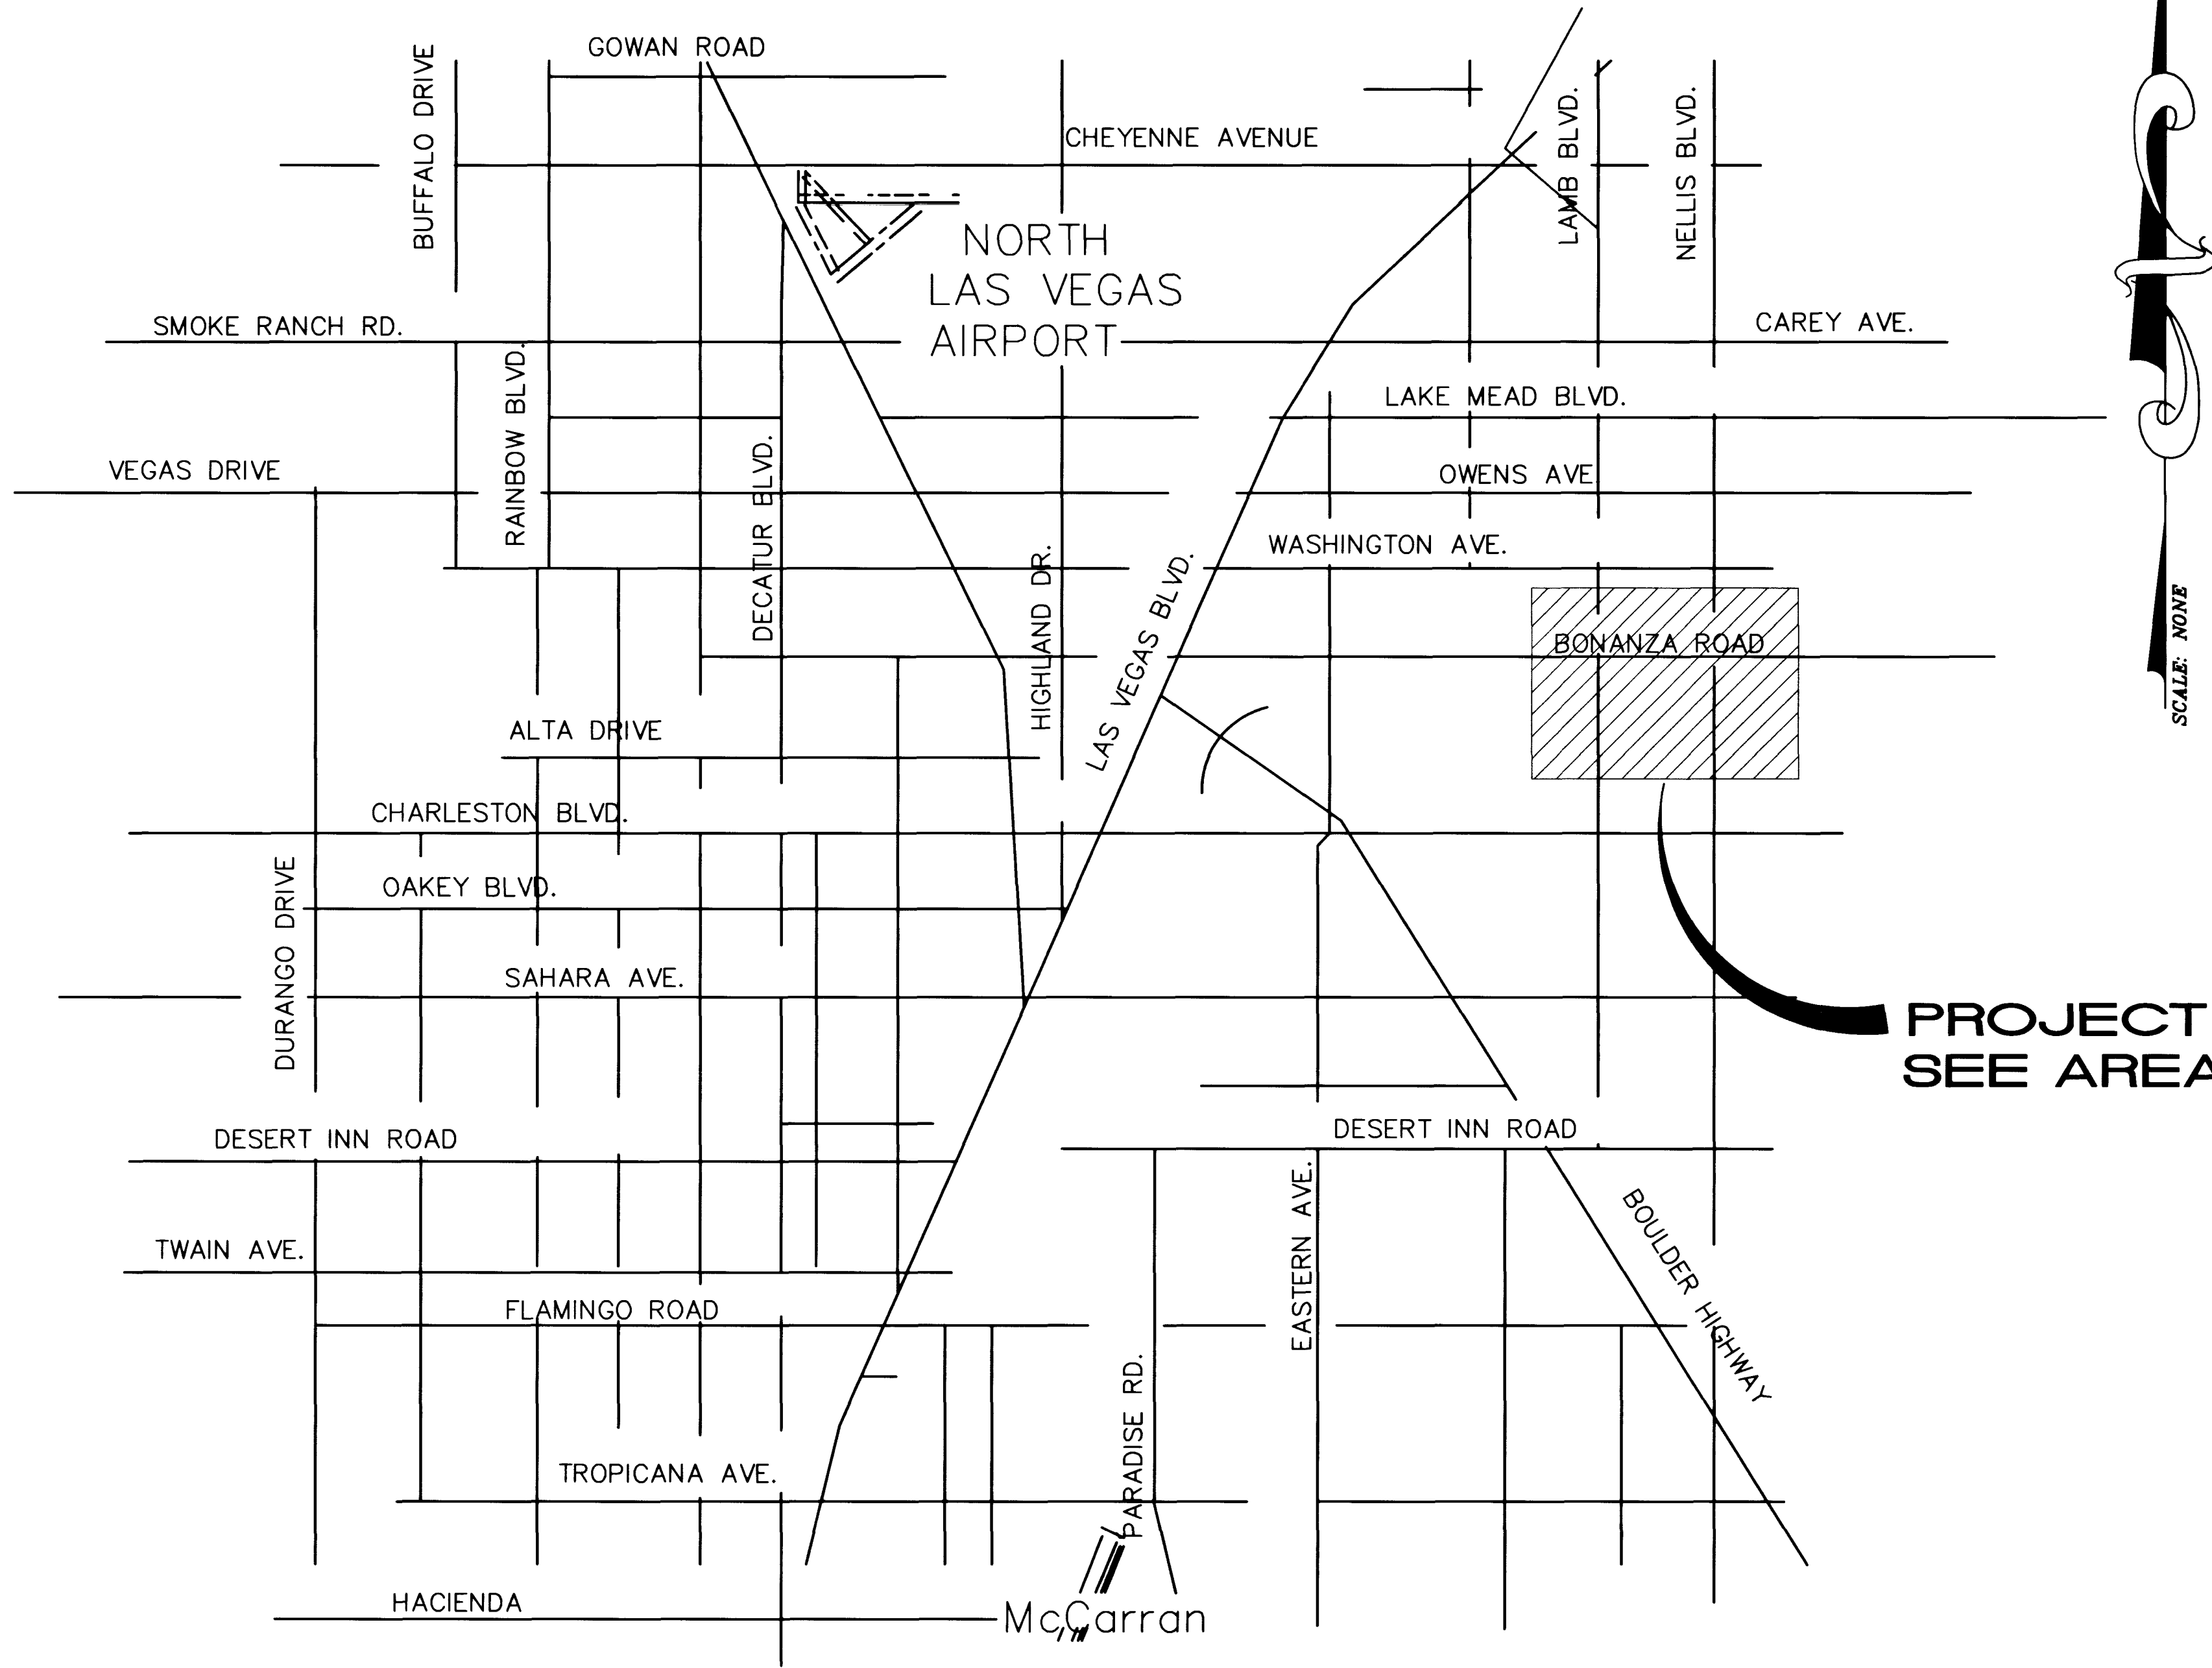

PROJECT VICINITY
SEE AREA MAP

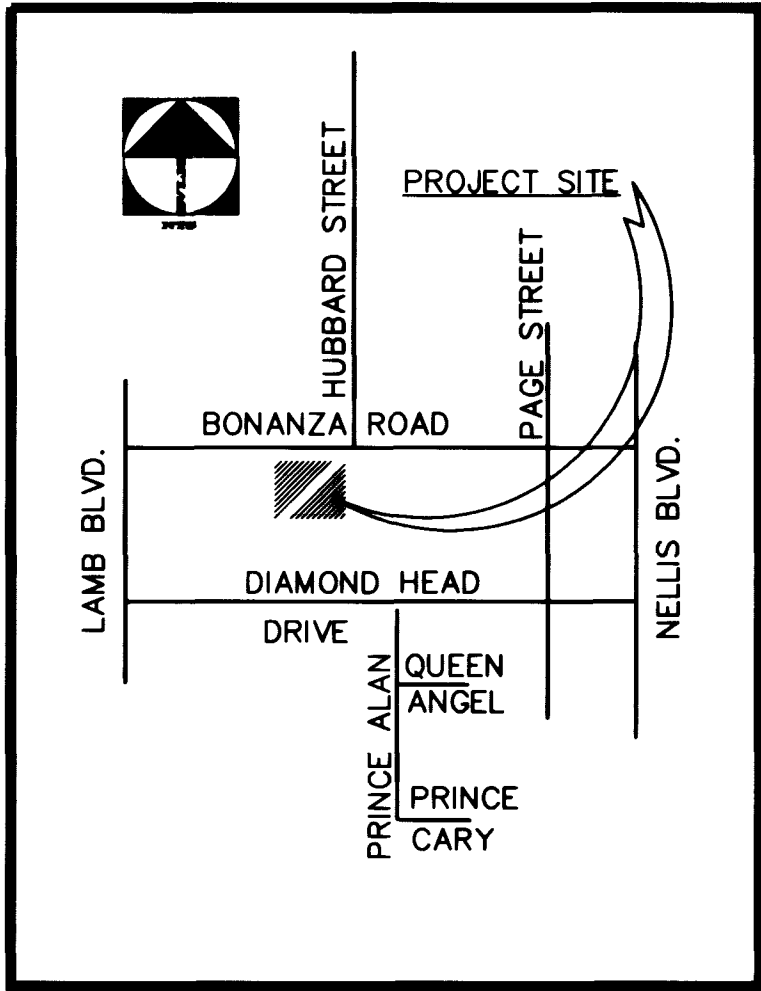

AREA MAP
SCALE : NONE

SHEET INDEX

- C1 COVER SHEET
- C2 VICINITY MAP
- C3 GENERAL NOTES
- C4 QUANTITY AND SCHEDULE
- C5 HORIZONTAL CONTROL PLAN
- C6 MASTER UTILITY PLAN
- C7 GRADING PLAN
- C8 BONANZA ROAD SEWER PLAN & PROFILE SHEET
- C9 BONANZA ROAD SEWER PLAN & PROFILE SHEET
- C10 DETAIL SHEET

Drawn by:
O.F.

Designed by:
BB

Checked by:
TL

Project No.:
497097A001

Scale:
N/A

REGISTERED PROFESSIONAL
TED H. LYON
CIVIL
No. 5409
VOLUME 40
JULY 1988

4/14/99

SHEET
C2

2 OF 10 SHEETS

DRAWING NO.
107-V2980

SHEET TITLE:
VICINITY MAP

PROJECT:
**THE VILLAGE
AT BONANZA**

J.W.M. INVESTMENTS
3301 SPRING MOUNTAIN RD. #12
LAS VEGAS NV. 89101
(702) 227-3660

The WLB Group Inc.
Engineering • Landscape Architecture
Planning • Urban Design • Surveying
2551 N. Green Valley Pkwy, Suite A425
HENDERSON, NV. 89014 (702) 458-2551

REV	DATE	BY	REVISION

N:\497097\7097\VCN1.dwg

