
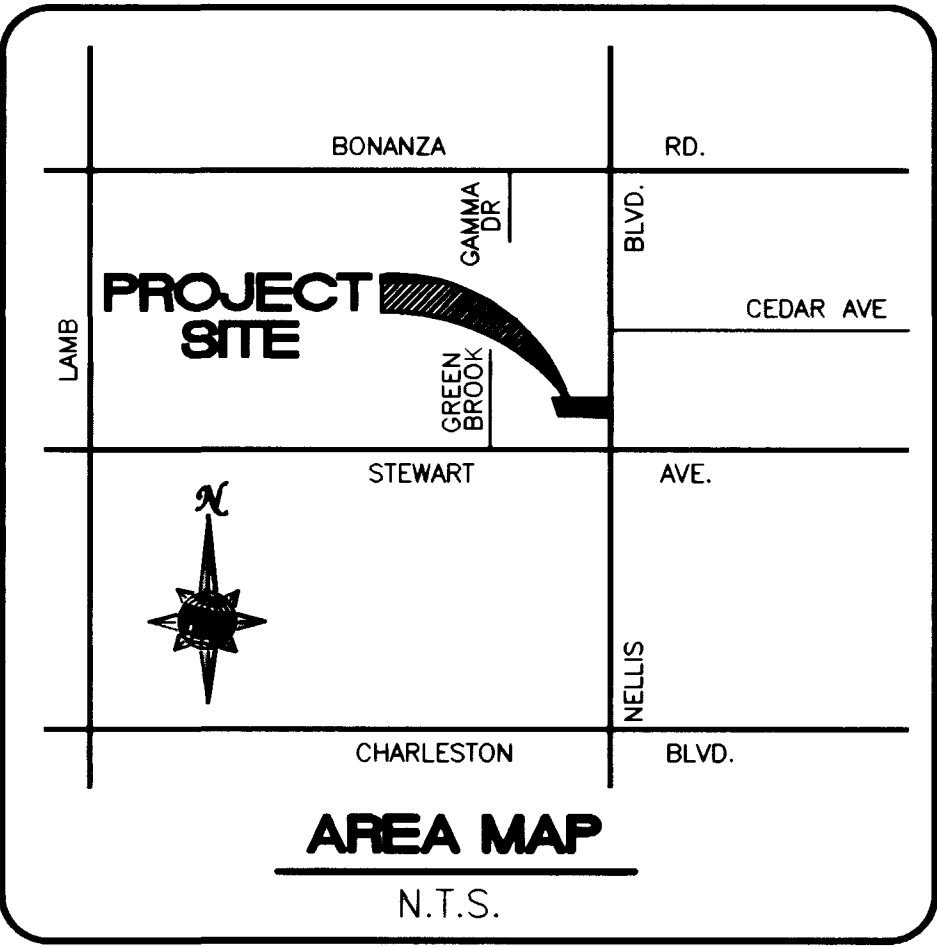



604-map.dwg RPW 11/02/98 08:21:56

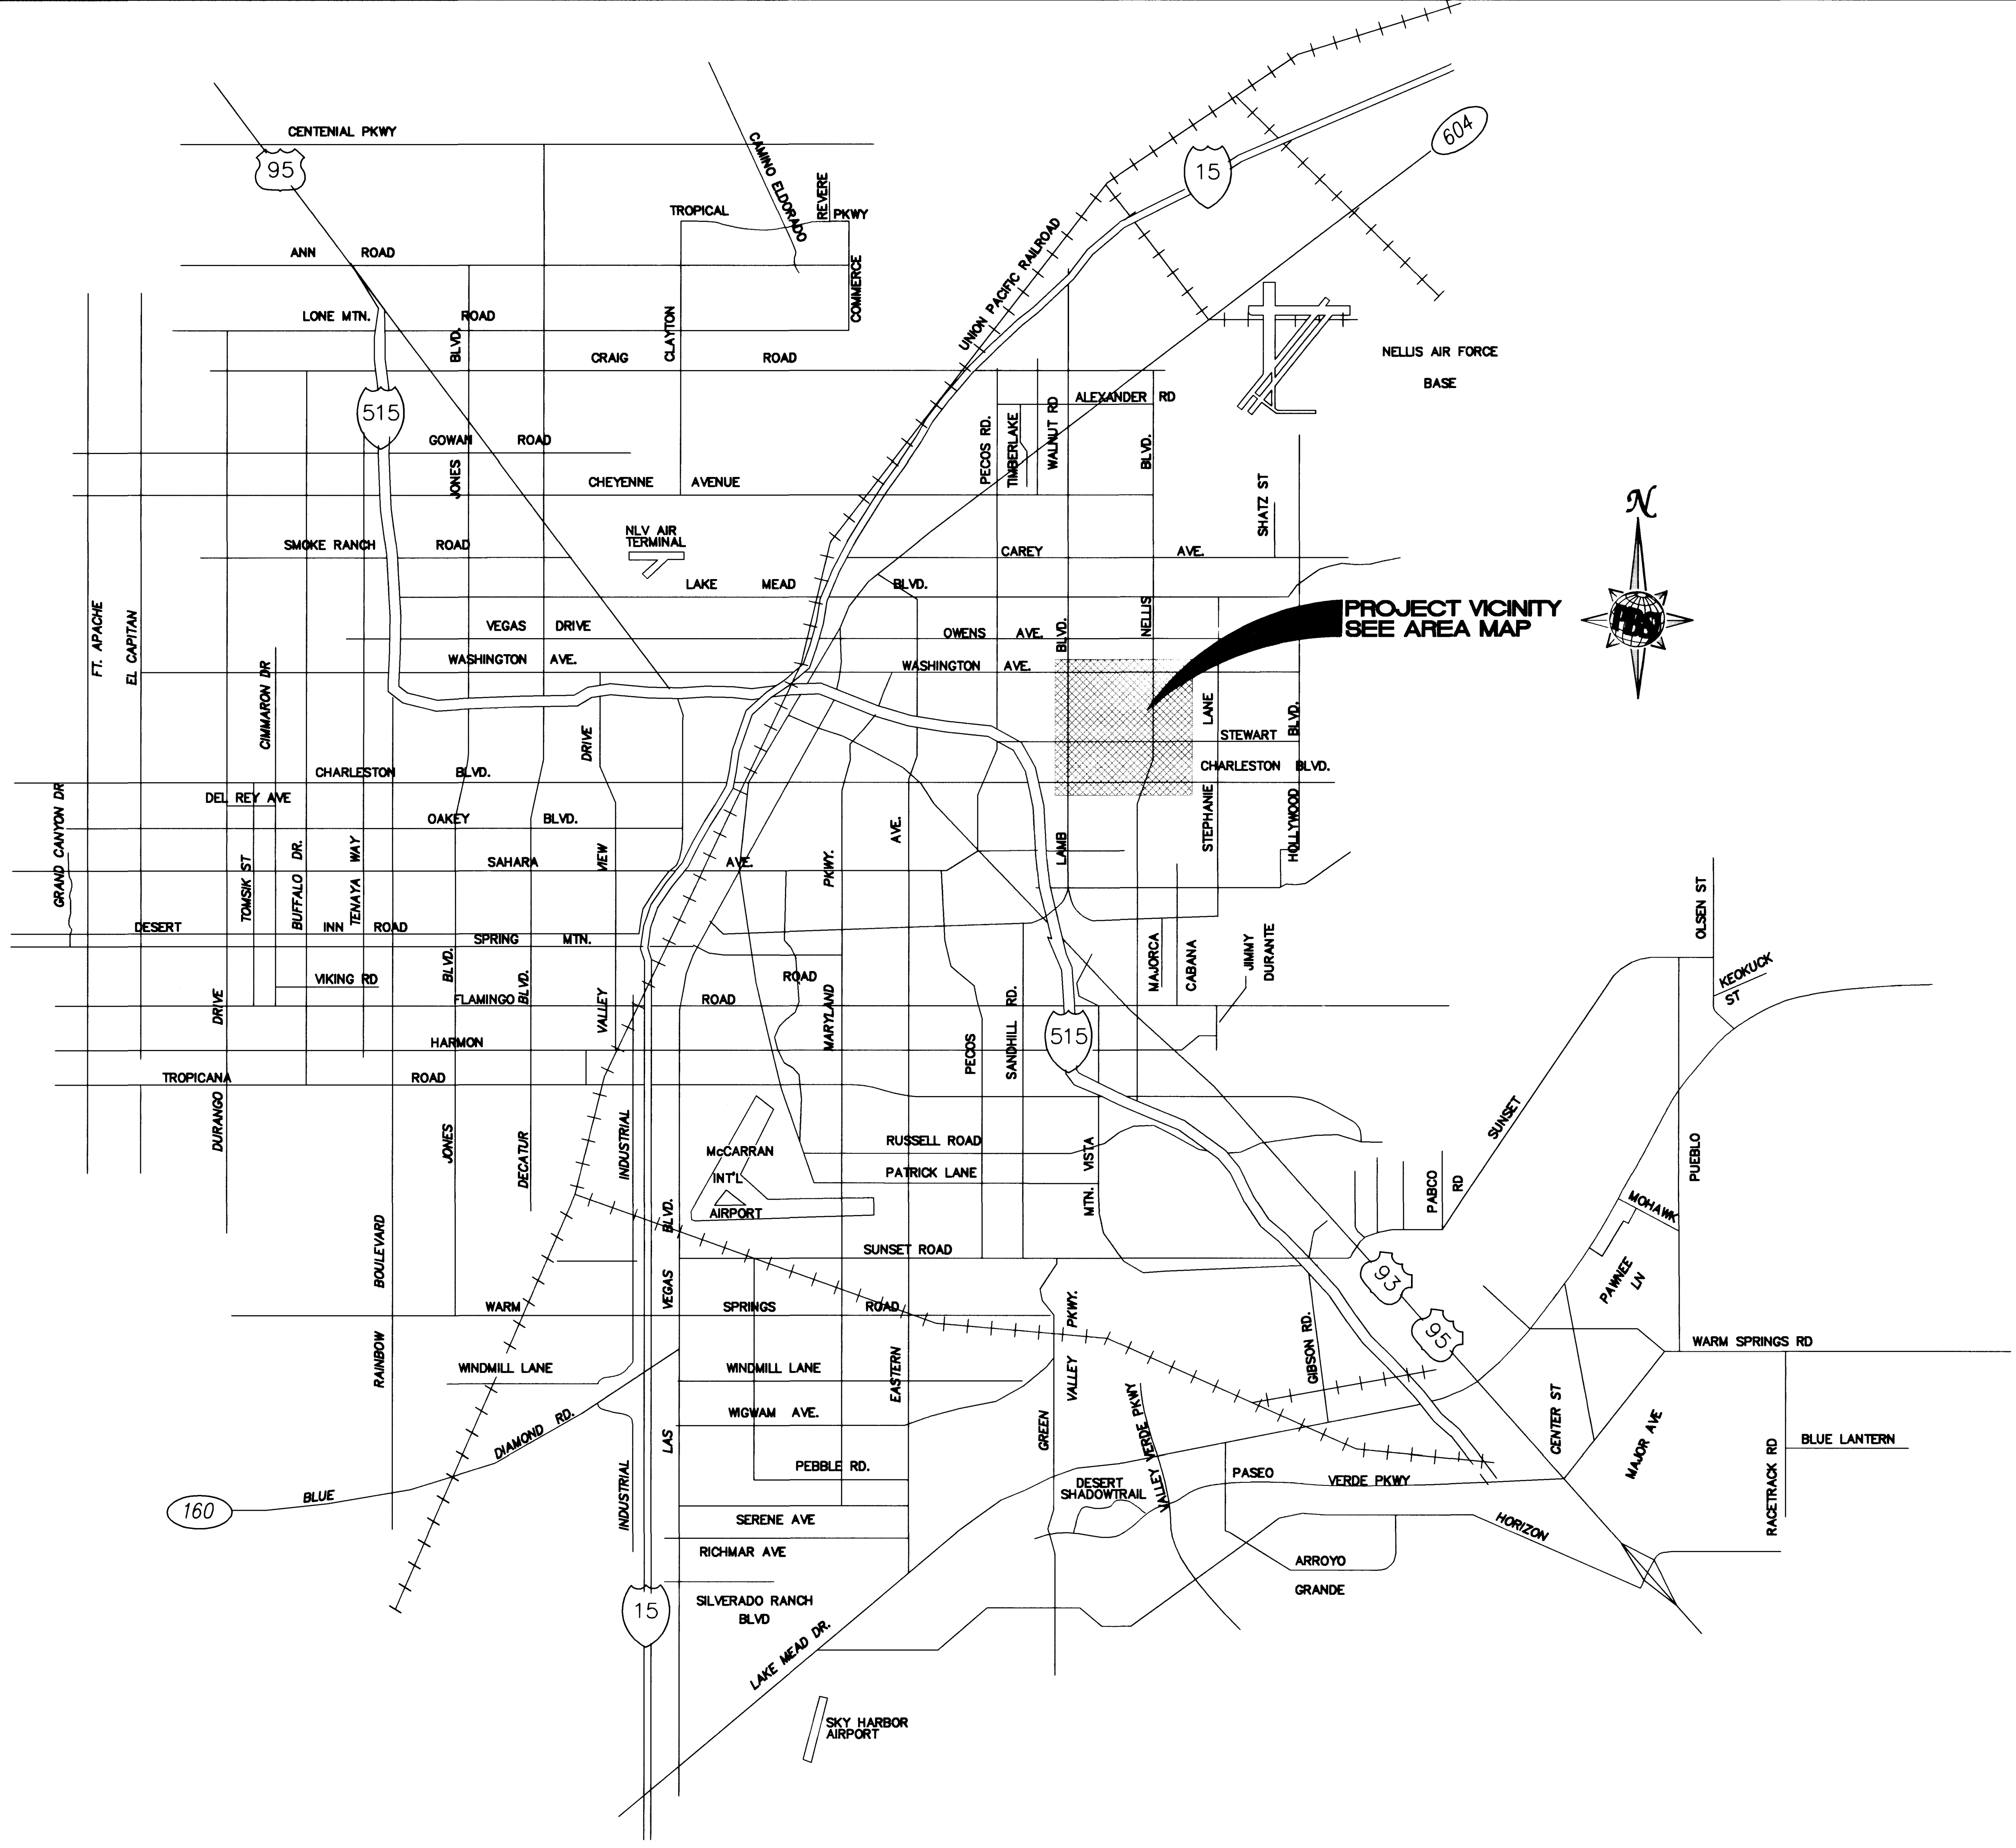

PROJECT VICINITY
SEE AREA MAP

SHEET INDEX

SHEET	DESCRIPTION
C1	COVER SHEET
C2	VICINITY MAP
C3	GENERAL NOTES SHEET
C4	DEMOLITION PLAN
C5	SITE DIMENSION PLAN
C6	MASTER UTILITY PLAN
C7	GRADING PLAN
C8	STREET PROFILE PLAN/ STORM DRAIN PROFILE
C9	DETAILS

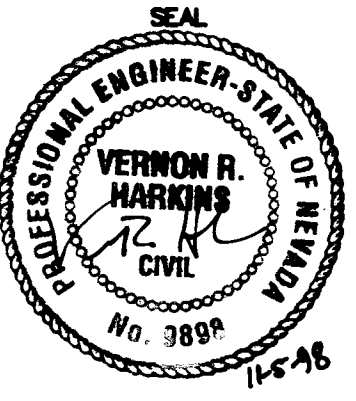 ENGINEERS LOGO		 CLIENT'S LOGO	
VICINITY MAP		TITLE U-HAUL @ NELLIS BOULEVARD	
SHEET	08/24/98	DESIGNED BY:	08/24/98
DRWN BY:	RPW	CHECKED BY:	08/24/98
PROJECT NO:	51604	SCALE:	
			
SHEET C2 2 OF 9 SHEETS DRAWING NO. 107-V2989			

