


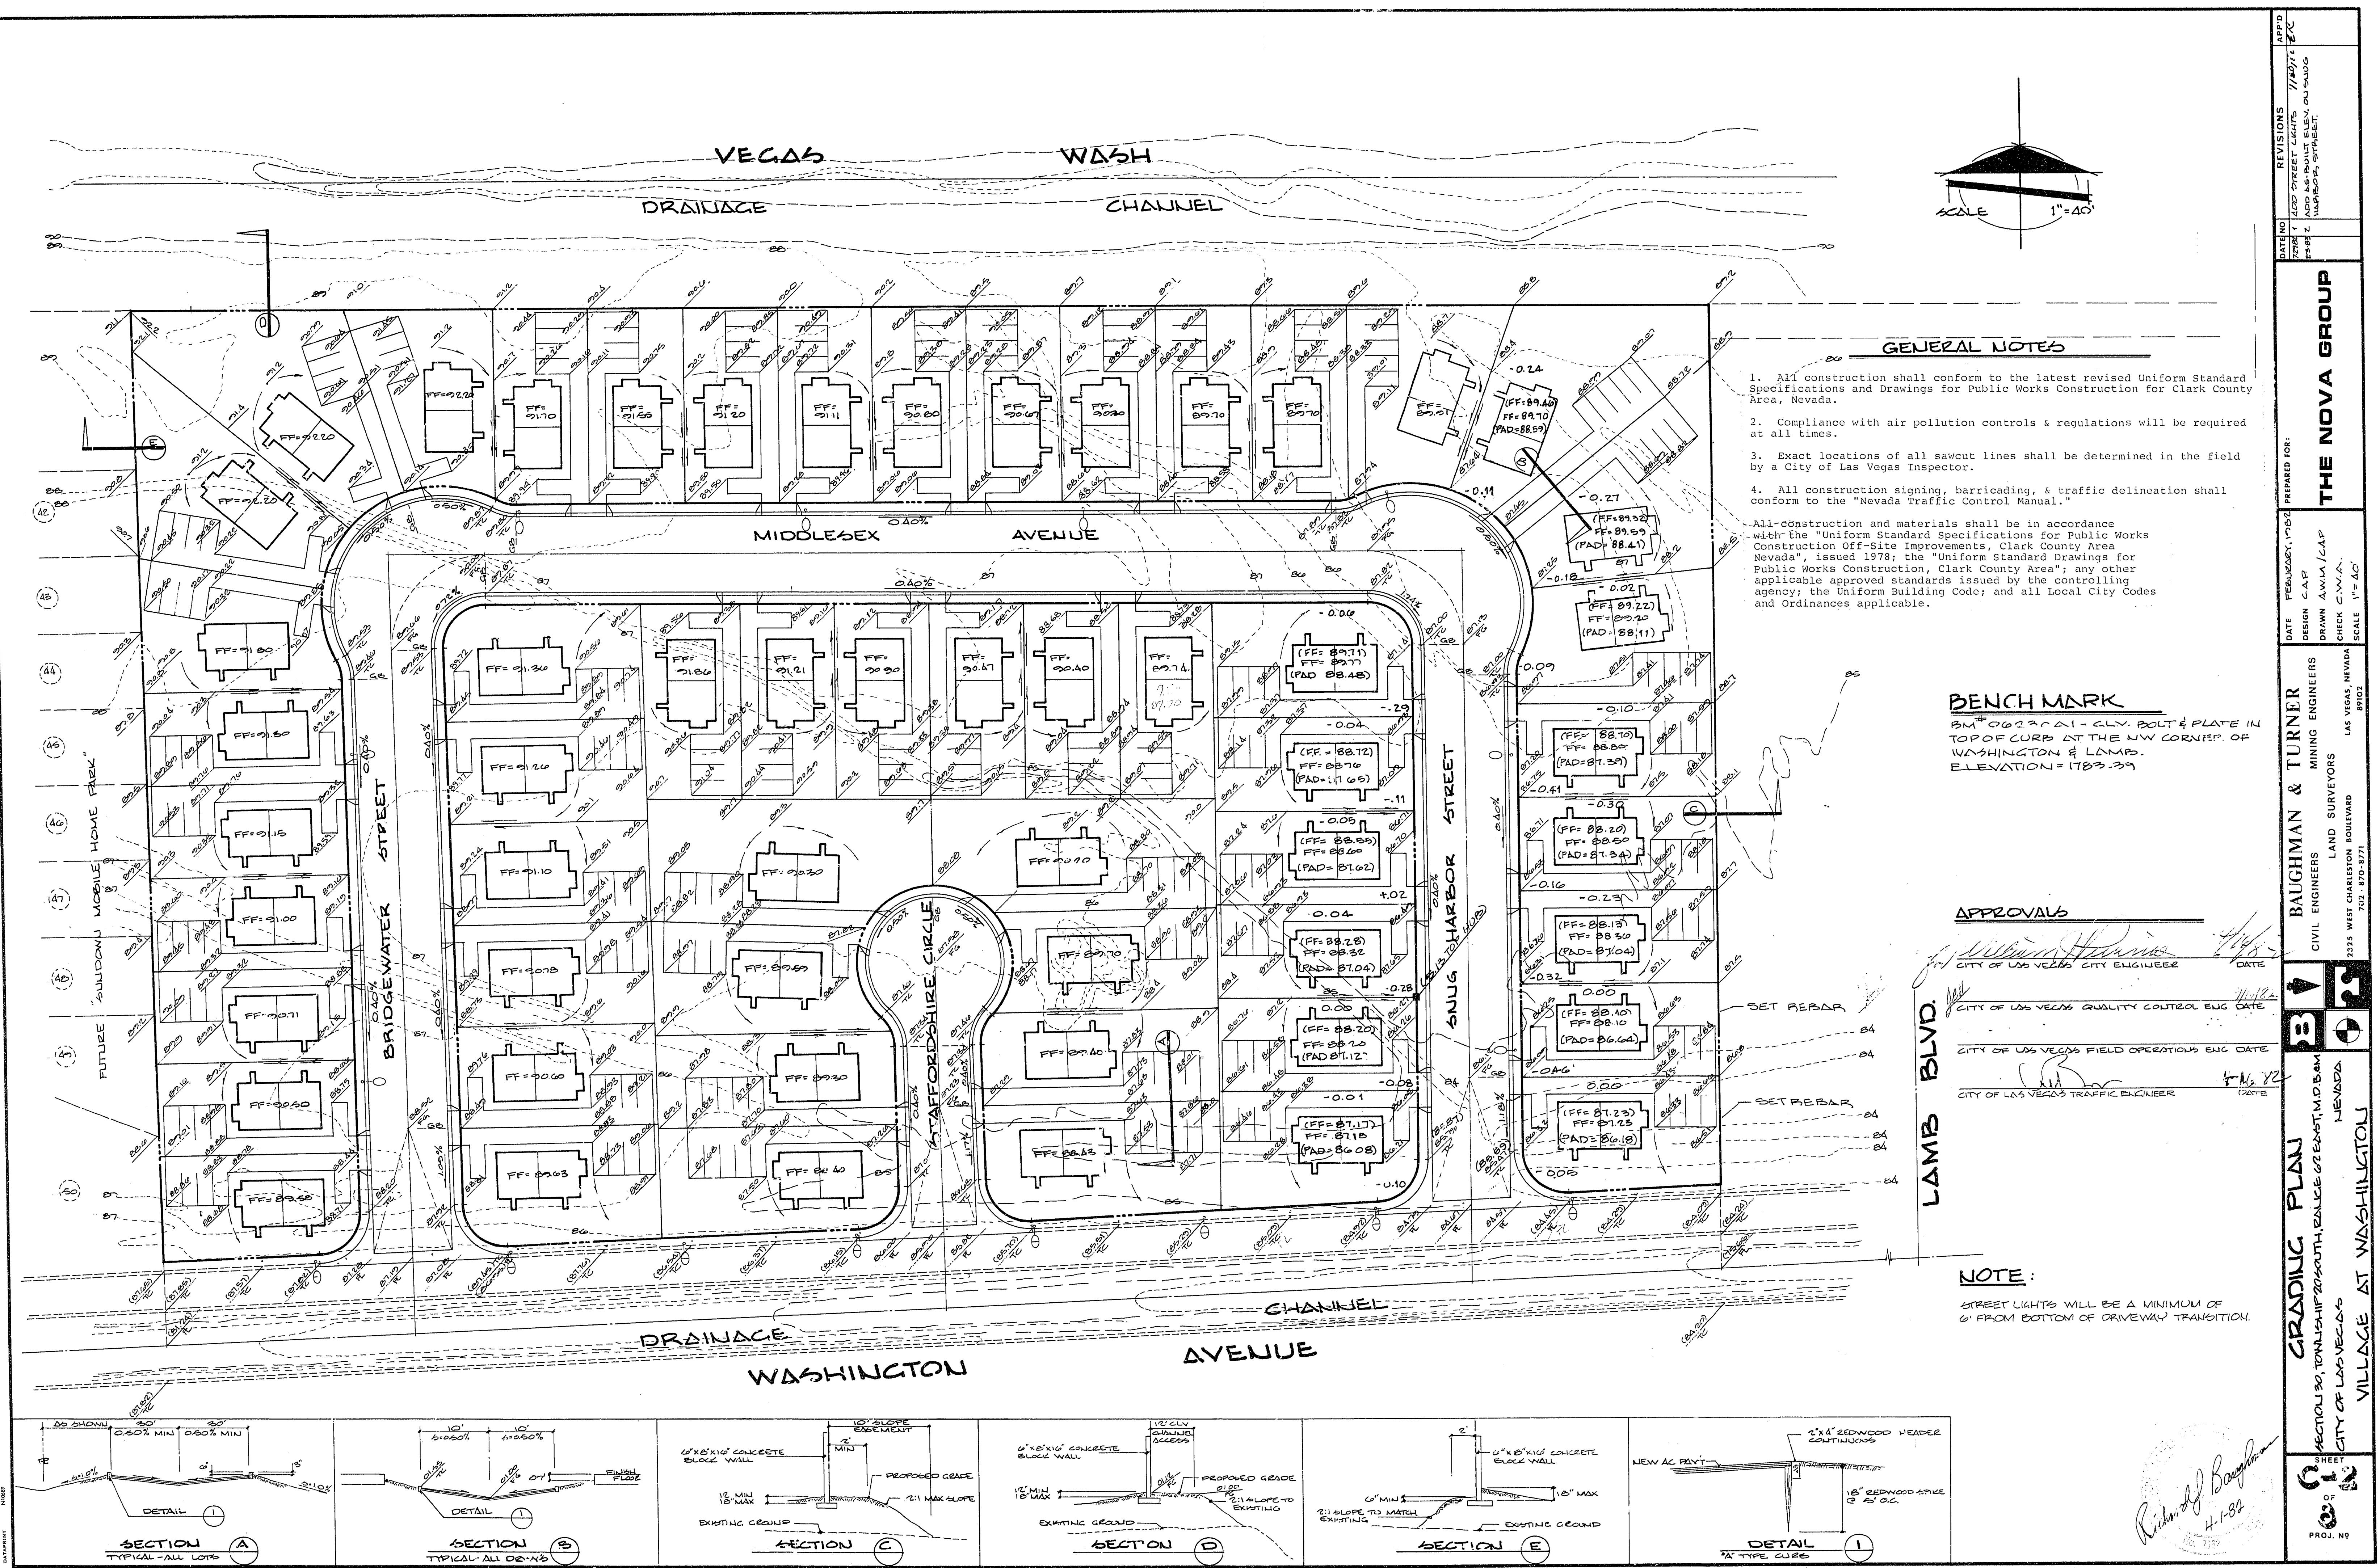

GENERAL NOTES

- 1. All construction shall conform to the latest revised Uniform Standard Specifications and Drawings for Public Works Construction for Clark County Area, Nevada.
 - 2. Compliance with air pollution controls & regulations will be required at all times.
 - 3. Exact locations of all sawcut lines shall be determined in the field by a City of Las Vegas Inspector.
 - 4. All construction signing, barricading, & traffic delineation shall conform to the "Nevada Traffic Control Manual."
- All construction and materials shall be in accordance with the "Uniform Standard Specifications for Public Works Construction Off-Site Improvements, Clark County Area Nevada" issued 1978; the "Uniform Standard Drawings for Public Works Construction, Clark County Area", any other applicable approved standards issued by the controlling agency; the Uniform Building Code; and all Local City Codes and Ordinances applicable.

BENCH MARK


BM # 06237-21 - CLV. BOLT & PLATE IN TOP OF CURB AT THE NW CORNER OF WASHINGTON & LAMB. ELEVATION = 1783.39

APPROVALS

[Signature]
CITY OF LAS VEGAS CITY ENGINEER
DATE 4/18/82
CITY OF LAS VEGAS QUALITY CONTROL ENG DATE 4/18/82
CITY OF LAS VEGAS FIELD OPERATIONS ENG DATE 4/18/82
CITY OF LAS VEGAS TRAFFIC ENGINEER DATE 4/18/82

NOTE:

STREET LIGHTS WILL BE A MINIMUM OF 6' FROM BOTTOM OF DRIVEWAY TRANSITION.

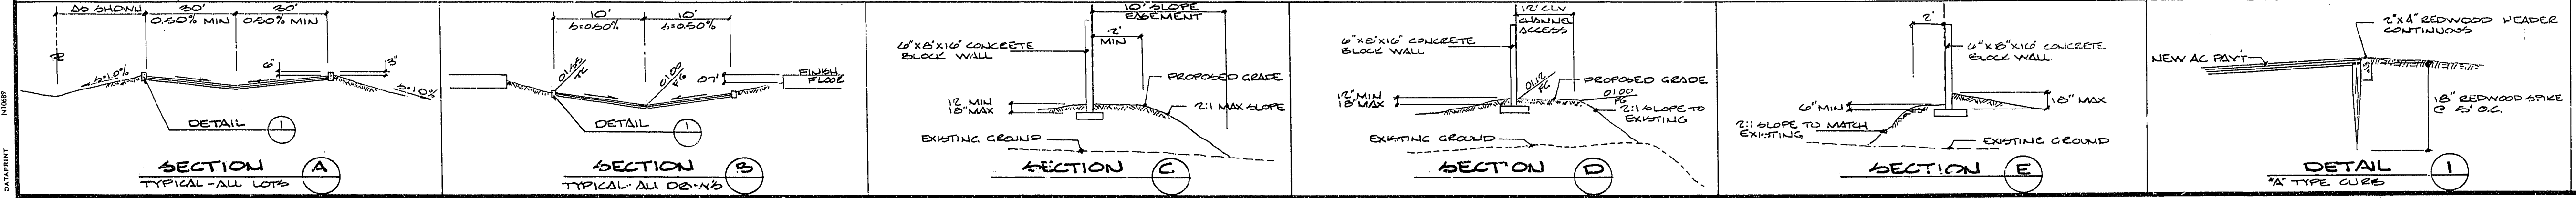

DATE: 7/20/82 DESIGN: C.A.P. DRAWN: A.W.A./C.A.P. CHECK: C.W.A. SCALE: 1"=40'	
THE NOVA GROUP			
BAUGHMAN & TURNER MINING ENGINEERS LAND SURVEYORS 2325 WEST CHARLESTON BOULEVARD LAS VEGAS, NEVADA 89102 702-870-9771			
GRADING PLAN SECTION 30, TOWNSHIP 20 NORTH, RANGE 02 EAST, MAP 84 CITY OF LAS VEGAS VILLAGE AT WASHINGTON			
SHEET 14 OF 14 PROJ. NO. 1072-3215			