


MAILBOX NOTE: Δ
 MAILBOXES LOCATED BETWEEN STA. 33+80.00 TO STA. 57+90.00,
 LESS THAN 45' FROM ϕ , TO BE RELOCATED BY CONTRACTOR.

NOTES:
 (B) TO BE REMOVED AND/OR RELOCATED

CLEARING AND GRUBBING LIMITS:
 SMOKE RANCH ROAD TO BE CLEARED & GRUBBED
 FROM STA. 33+80 TO STA. 57+90, 10 FT. TO 50 FT. OF ϕ

William Filmering
 3/5/87

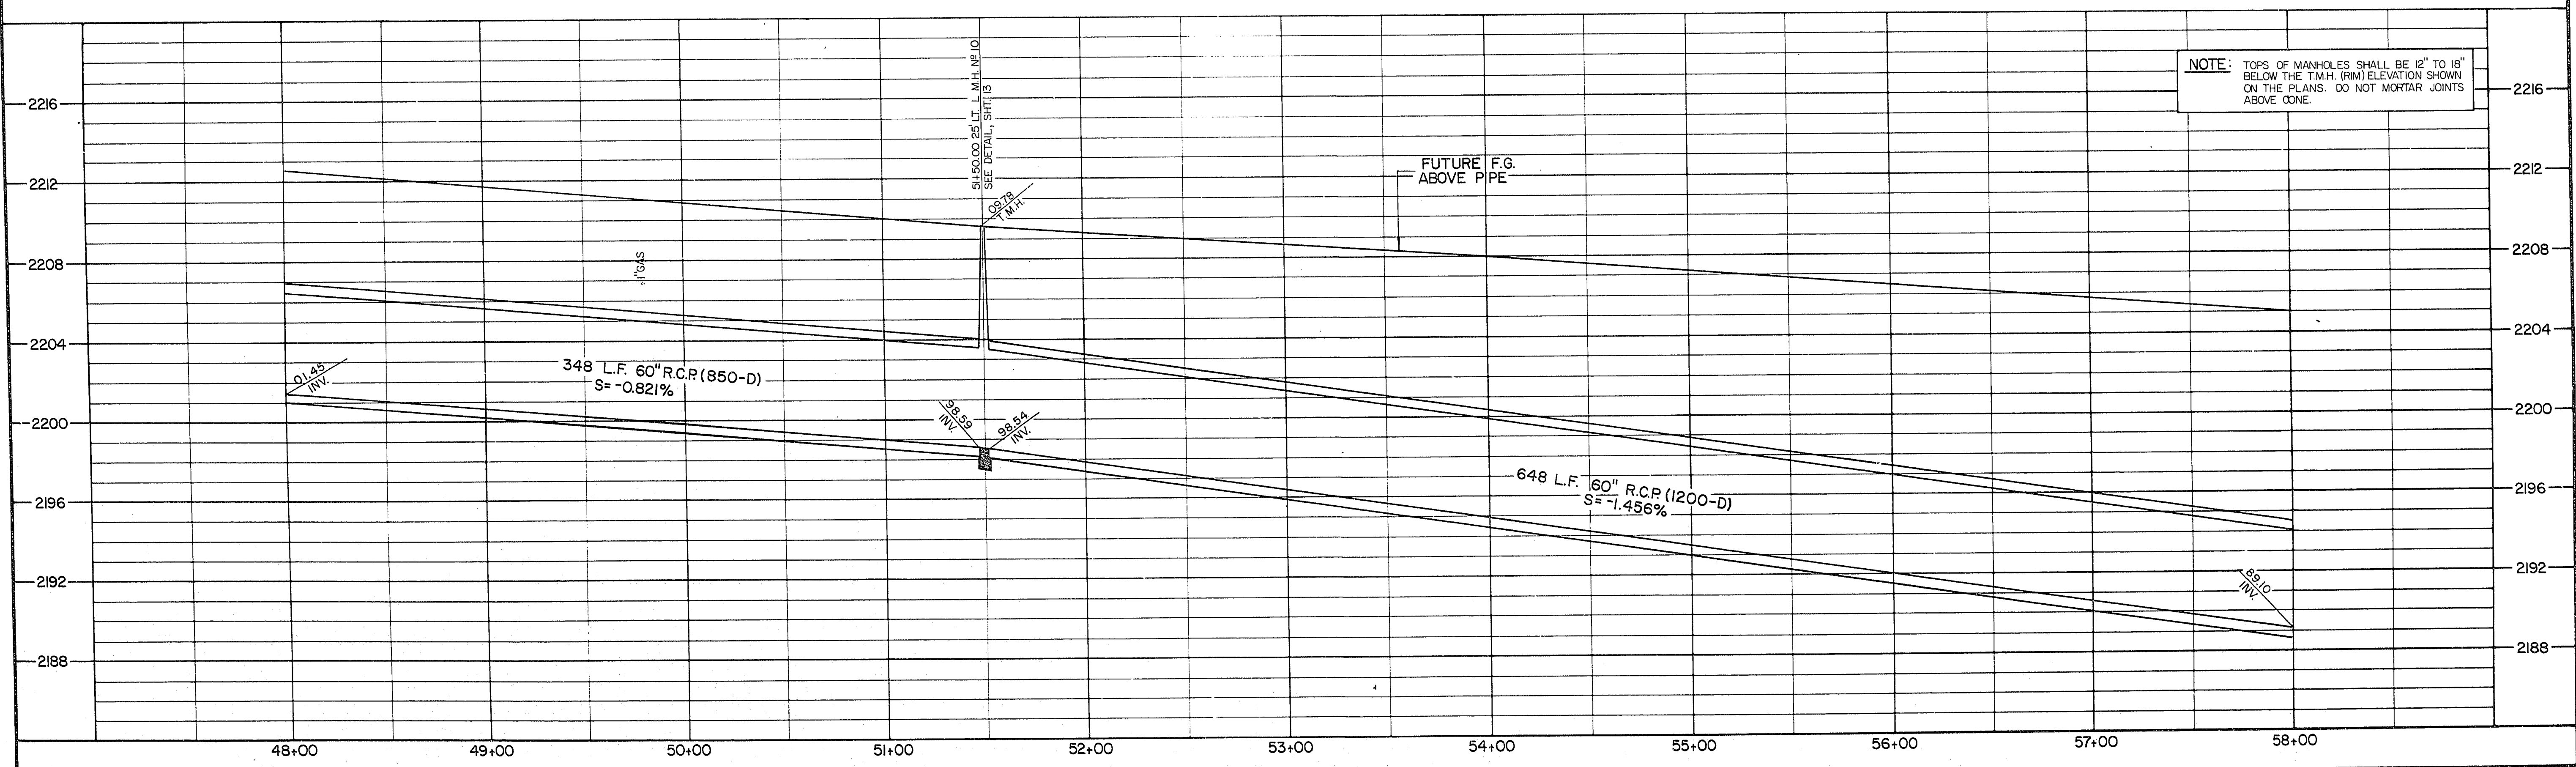

	DESIGNED BY: <i>N. Parkman, K. Lamser</i> DRAWN BY: <i>R.R. - CHC</i> CHECKED BY: <i>William Filmering</i>	CLARK COUNTY NEVADA DEPARTMENT OF PUBLIC WORKS	SMOKE RANCH ROAD STORM DRAIN PLAN AND PROFILE STA. 48+00 TO STA. 58+00	SCALE: HORZ.: 1"=40' VERT.: 1"=4' PROJECT NO.: 830524 R FIELD: N° 281, N° 341 BOOK: N° 595, N° 596	DRAWING NO. L-750A SHT. 7 OF 13
--	--	---	---	--	--