

COMPUTER TRAINING
OPTION 1
SEATING CAPACITY
18 PER ROOM

FULL HEIGHT
PARTITION
(TYP)

COMPUTER TRAINING
OPTION 2
SEATING CAPACITY
18 PER ROOM

COMPUTER TRAINING
OPTION 3
SEATING CAPACITY
16 PER ROOM

PROJECTOR
SCREEN

LECTURE
SEATING CAPACITY
35 CHAIRS PER ROOM


TEMPORARY FACILITIES FLOOR PLAN OPTIONS

CITIBANK

STAFF

11-16-00 ADMIN
Z-0054-84(15)

PARKING ANALYSIS:
THESE TEMPORARY TRAILERS ARE ONLY ACCOMODATING THE INTERIOR MEETING ROOM REMODEL
AFTER ADA SITE PLAN MODIFICATIONS IN JANUARY 1999, 269 PARKING SPACES WERE ADDED
TO THE EXISTING 1116 SPACES

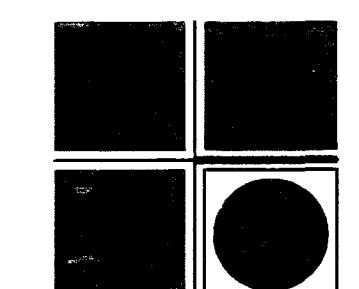

10150 COVINGTON CROSS DRIVE LAS VEGAS, NEVADA 89144
PHONE: (702) 731-2033 FAX: (702) 731-2039 WWW.JMAARCH.COM



PROJECT NO.: 2000252

DATE: OCTOBER 9, 2000

SCALE: 1/4" = 1'-0"

SD-2


C1 1602572.4 S.F.
36.79 ACRES

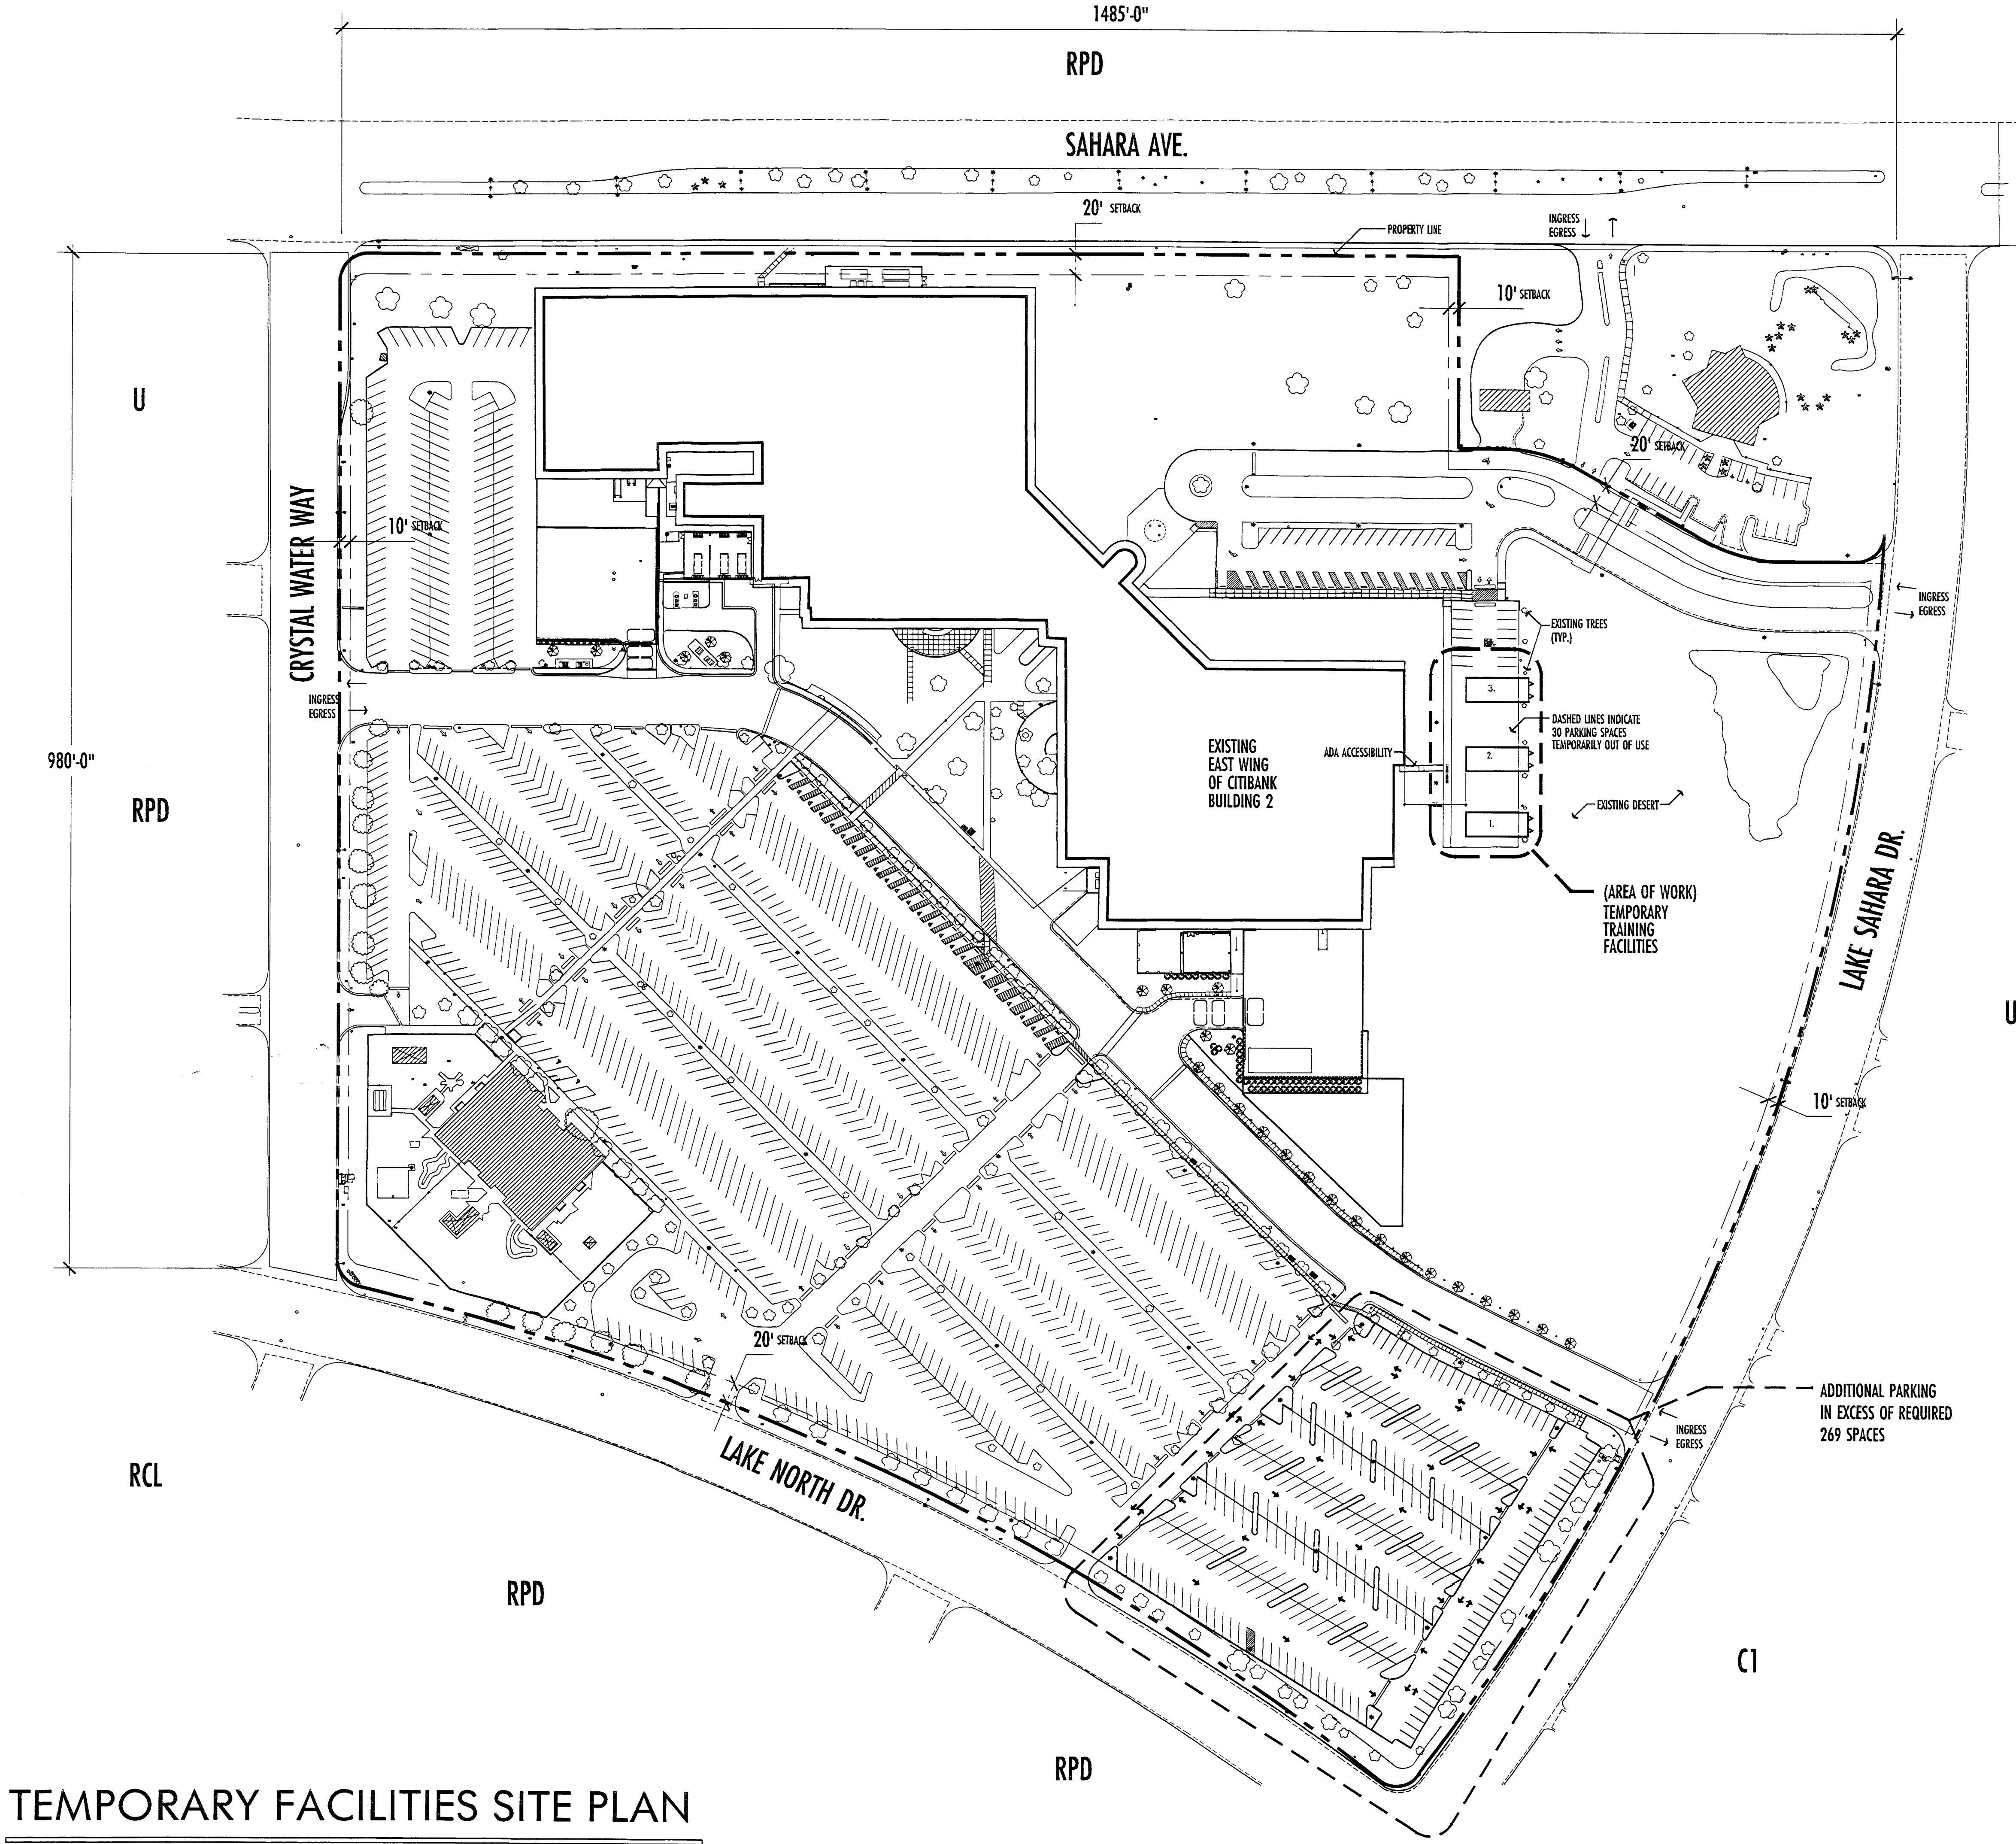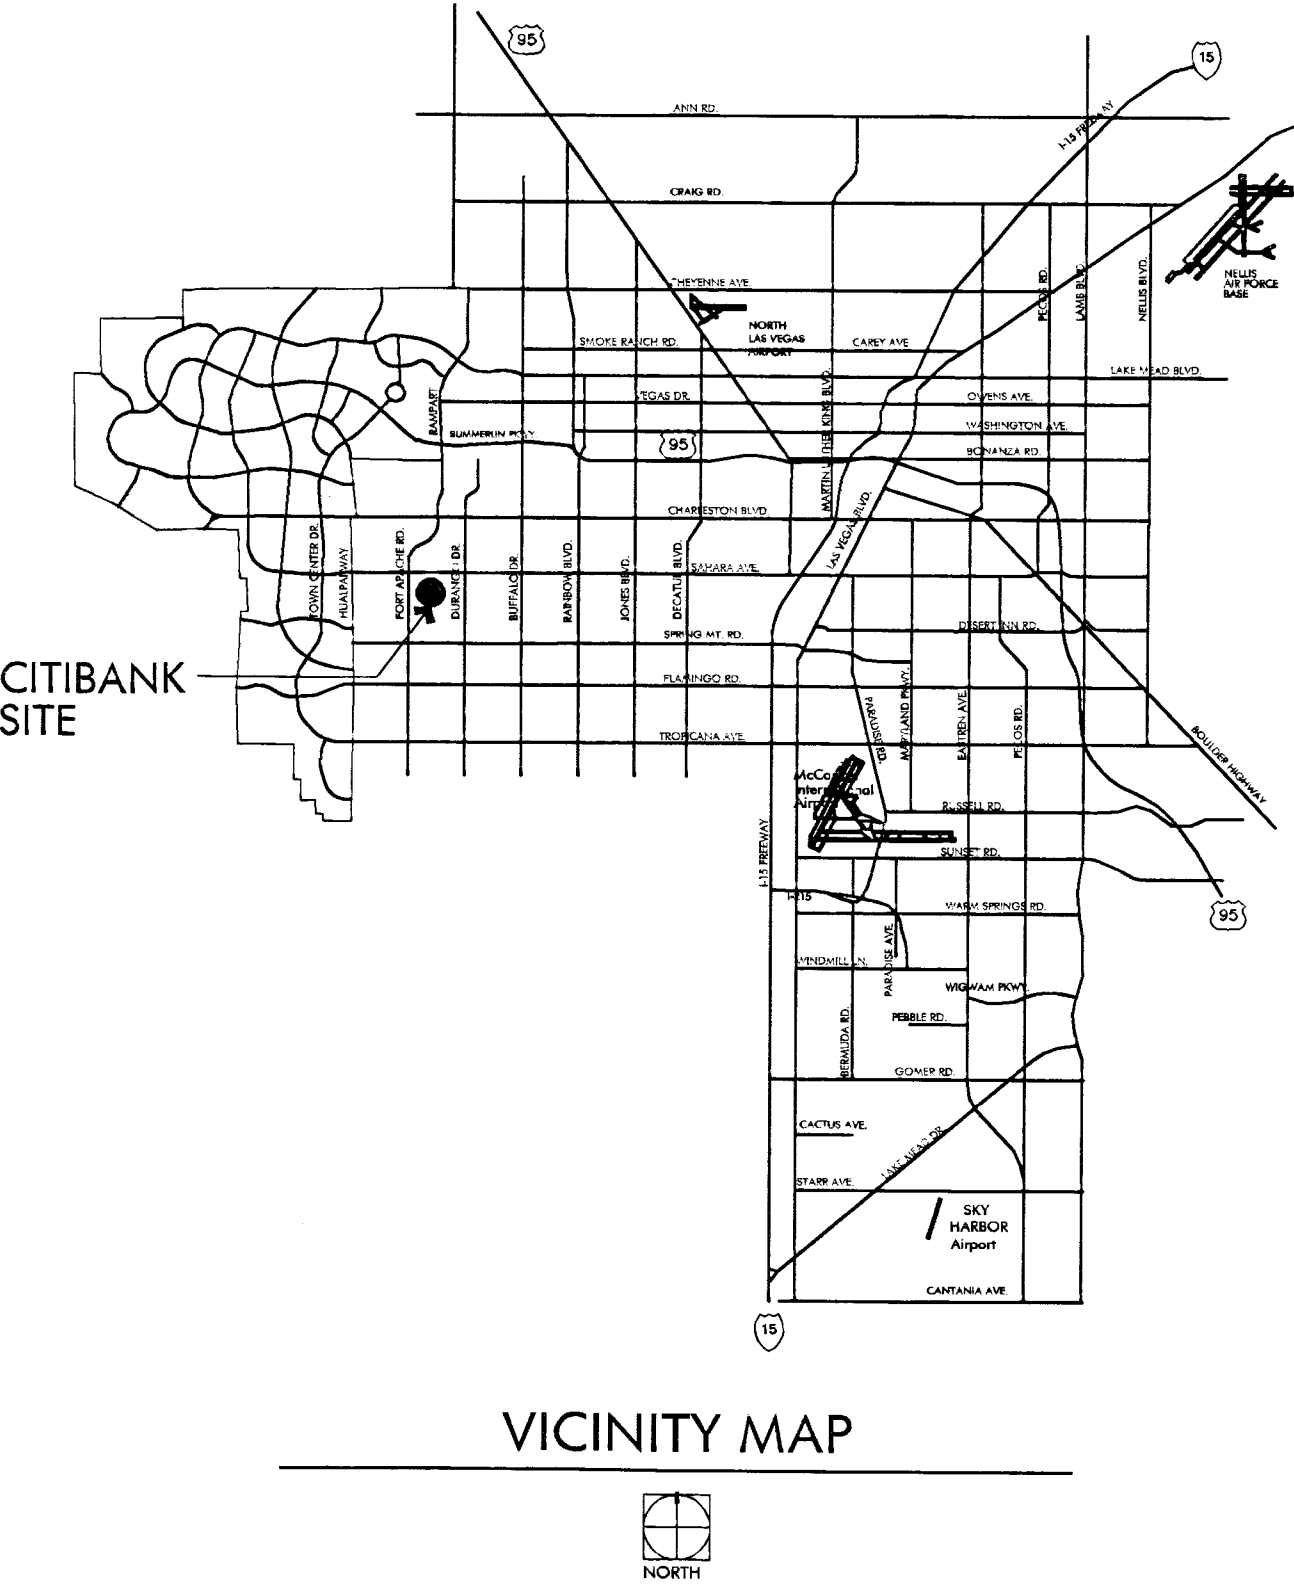


TEMPORARY FACILITIES SITE PLAN
CITIBANK




CITIBANK

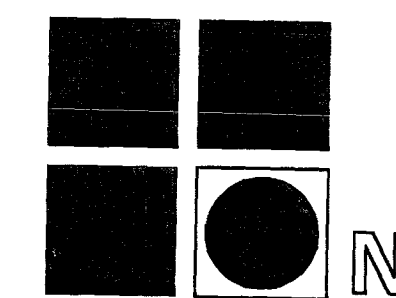


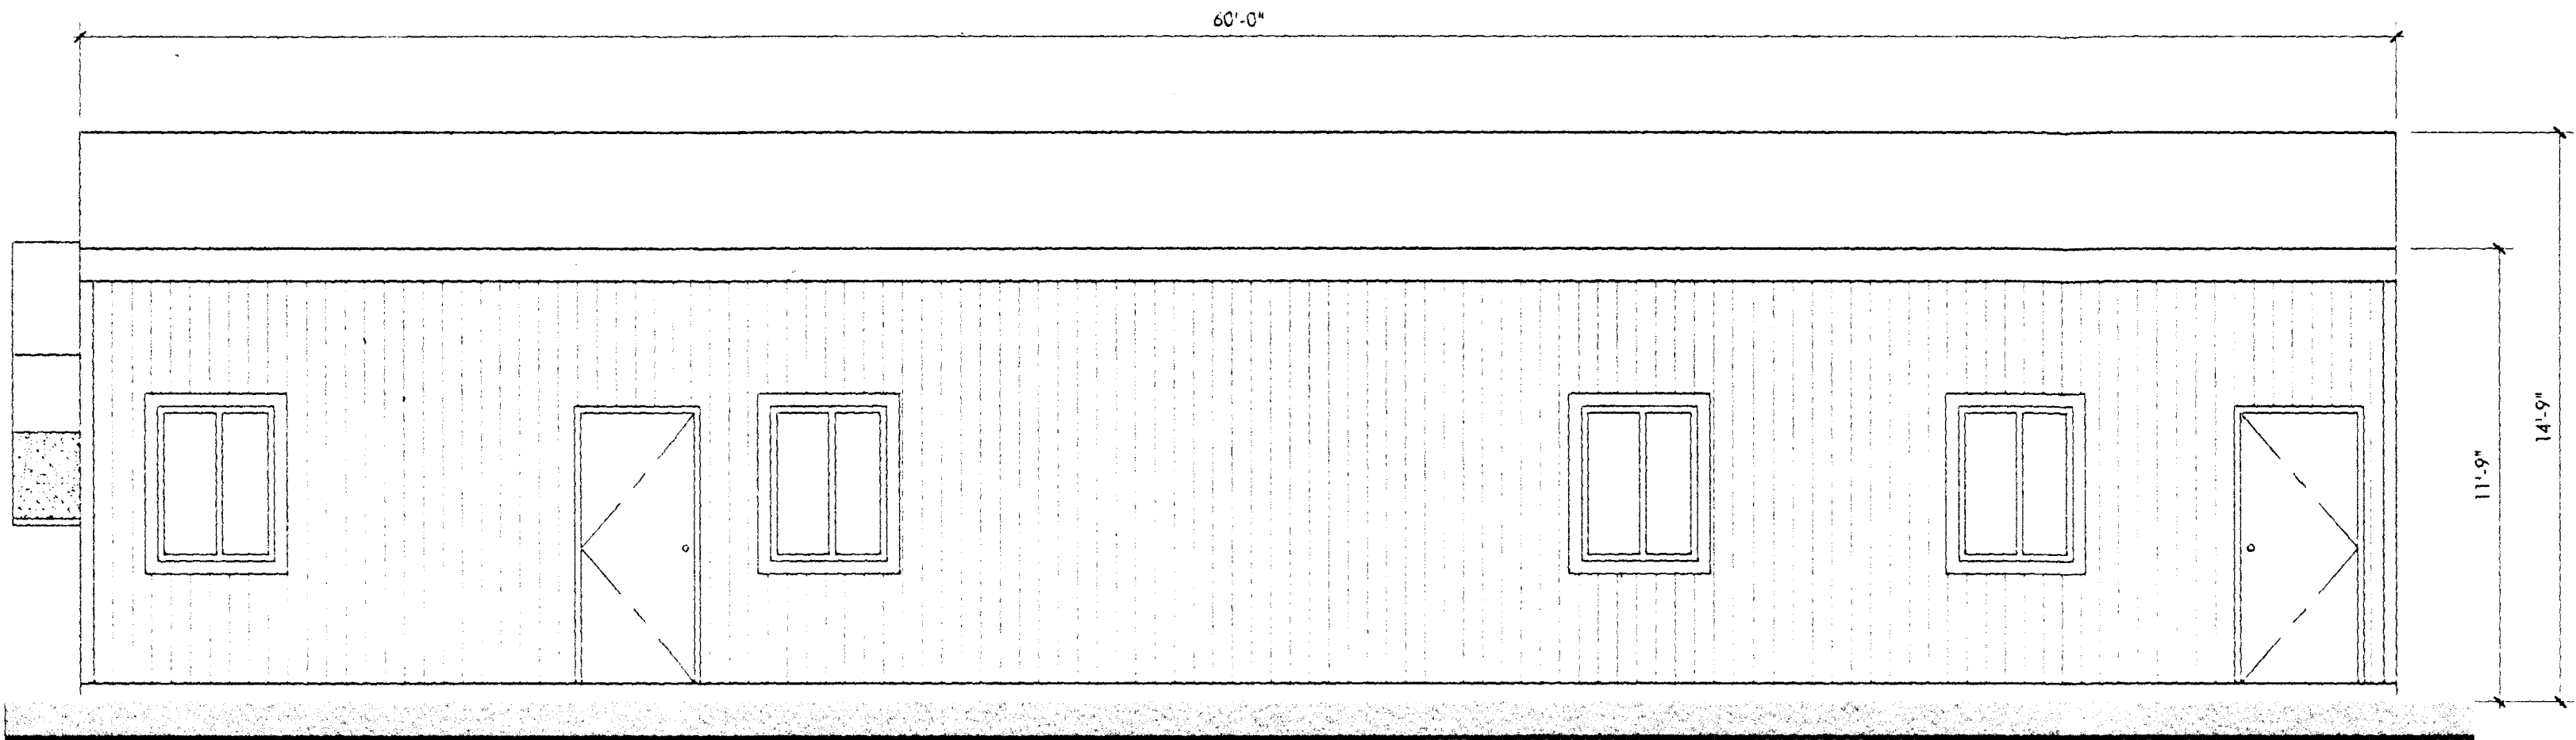


NORTH ELEVATION

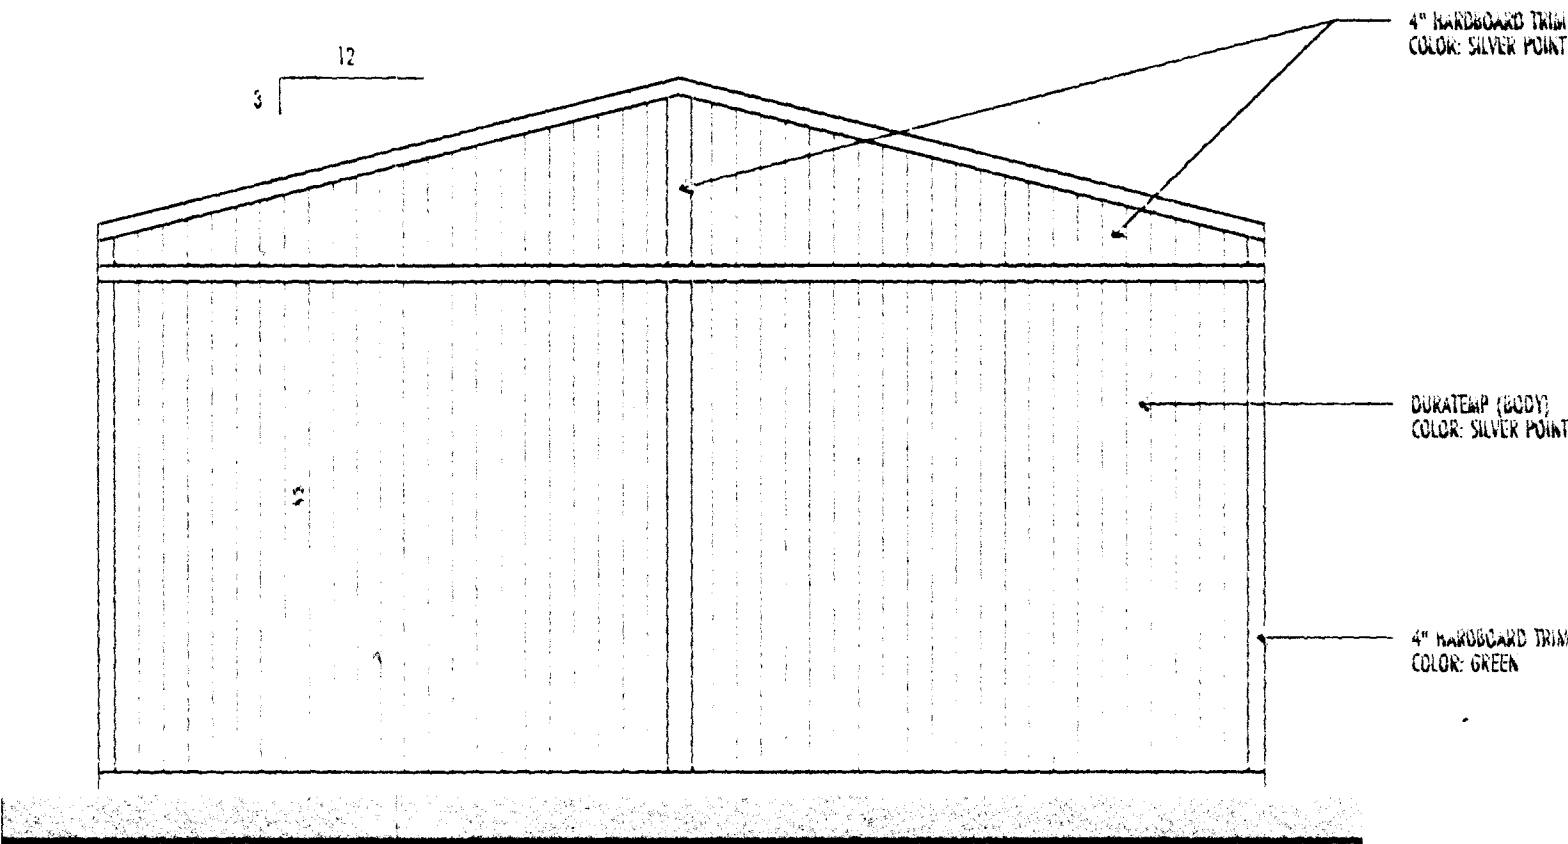

WEST ELEVATION

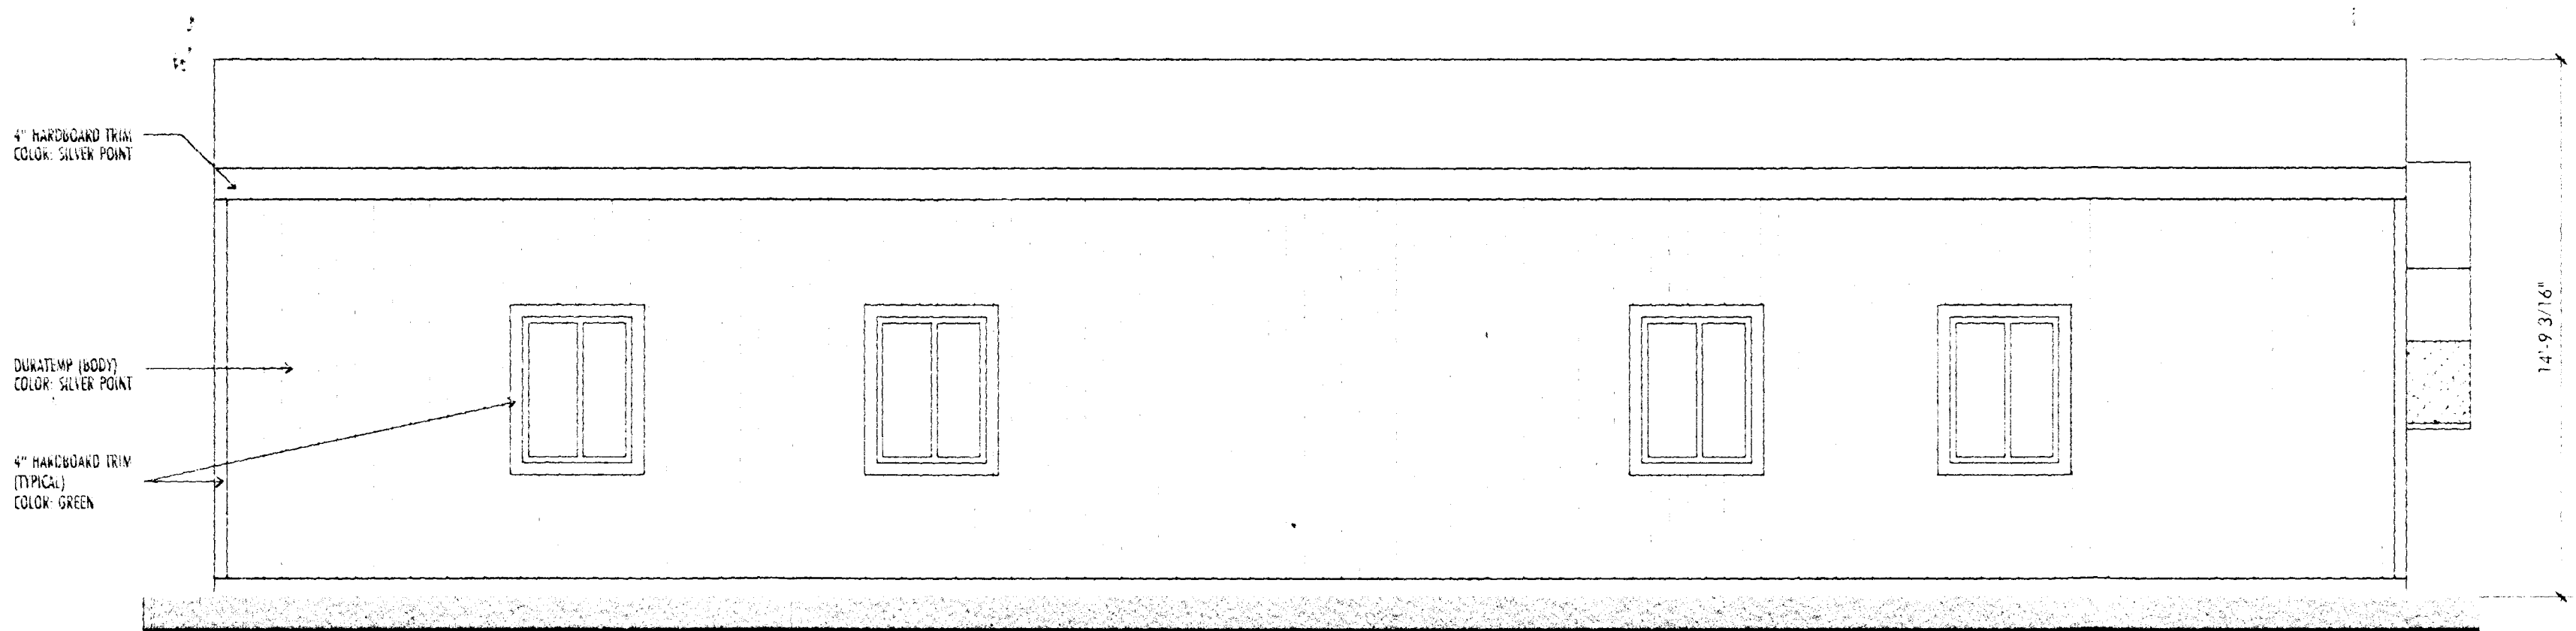

SOUTH ELEVATION

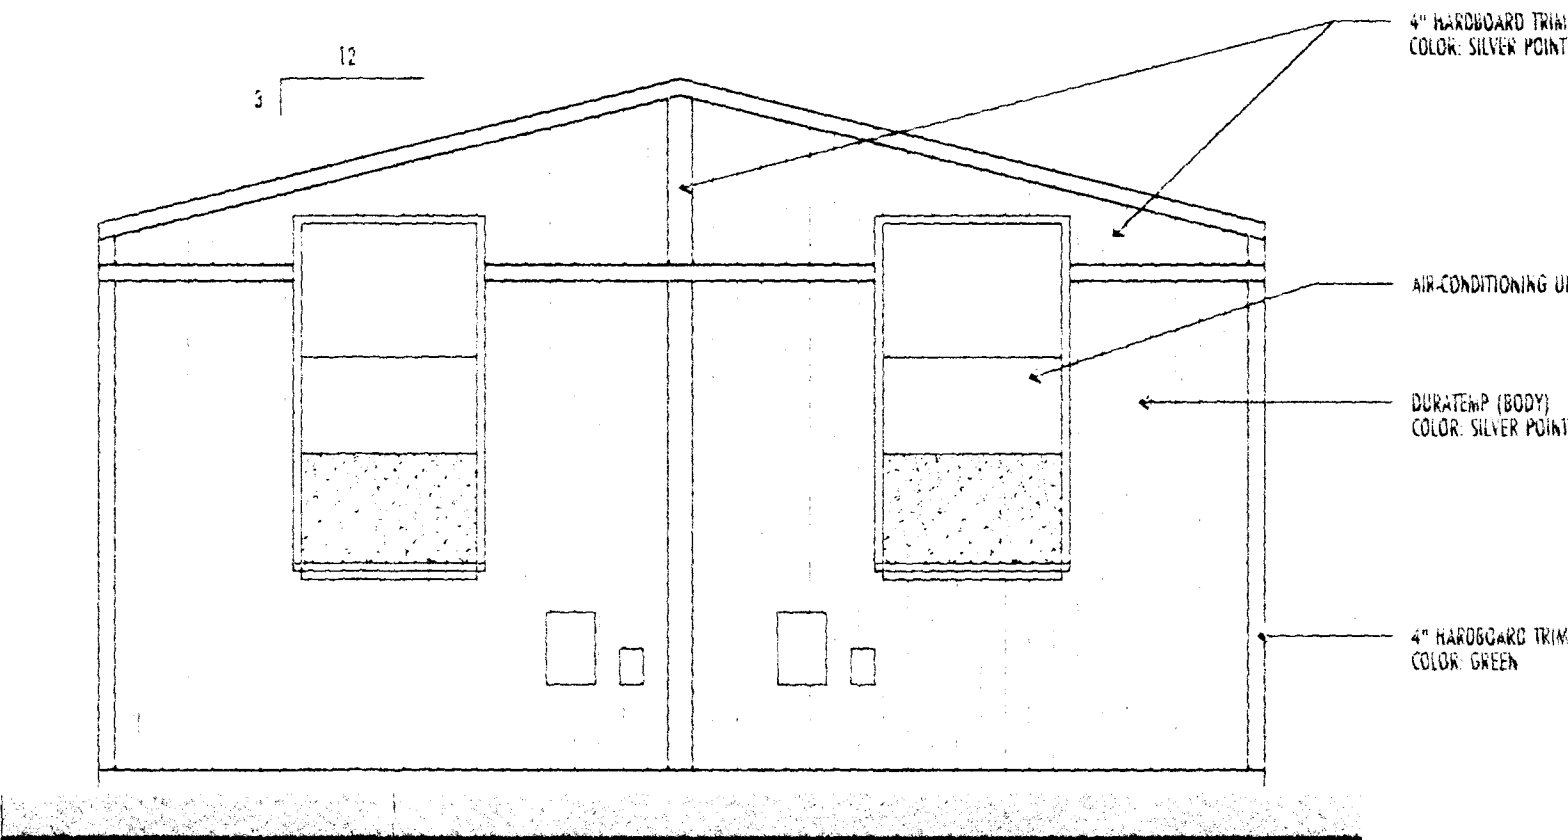


EAST ELEVATION

TEMPORARY FACILITIES ELEVATIONS
CITIBANK

STAFF
11-16-00 ADMIN
Z-0054-84(15)

10150 COVINGTON CROSS DRIVE LAS VEGAS, NEVADA 89144
PHONE (702) 731-2033 FAX (702) 731-2039 WWW.JMAARCH.COM

PROJECT NO.: 2000252
DATE: OCTOBER 9, 2000

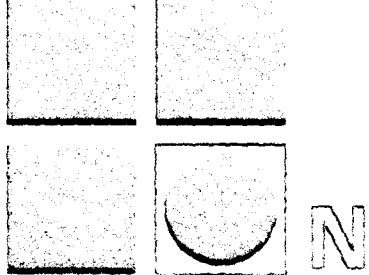


SCALE: 1/4" = 1'-0"

SD-3

C





SD-

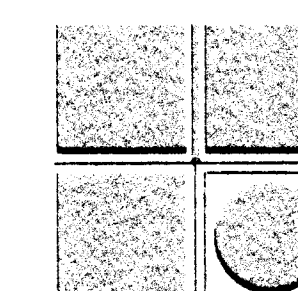


TEMPORARY FACILITIES SITE PLAN

CITIBANK

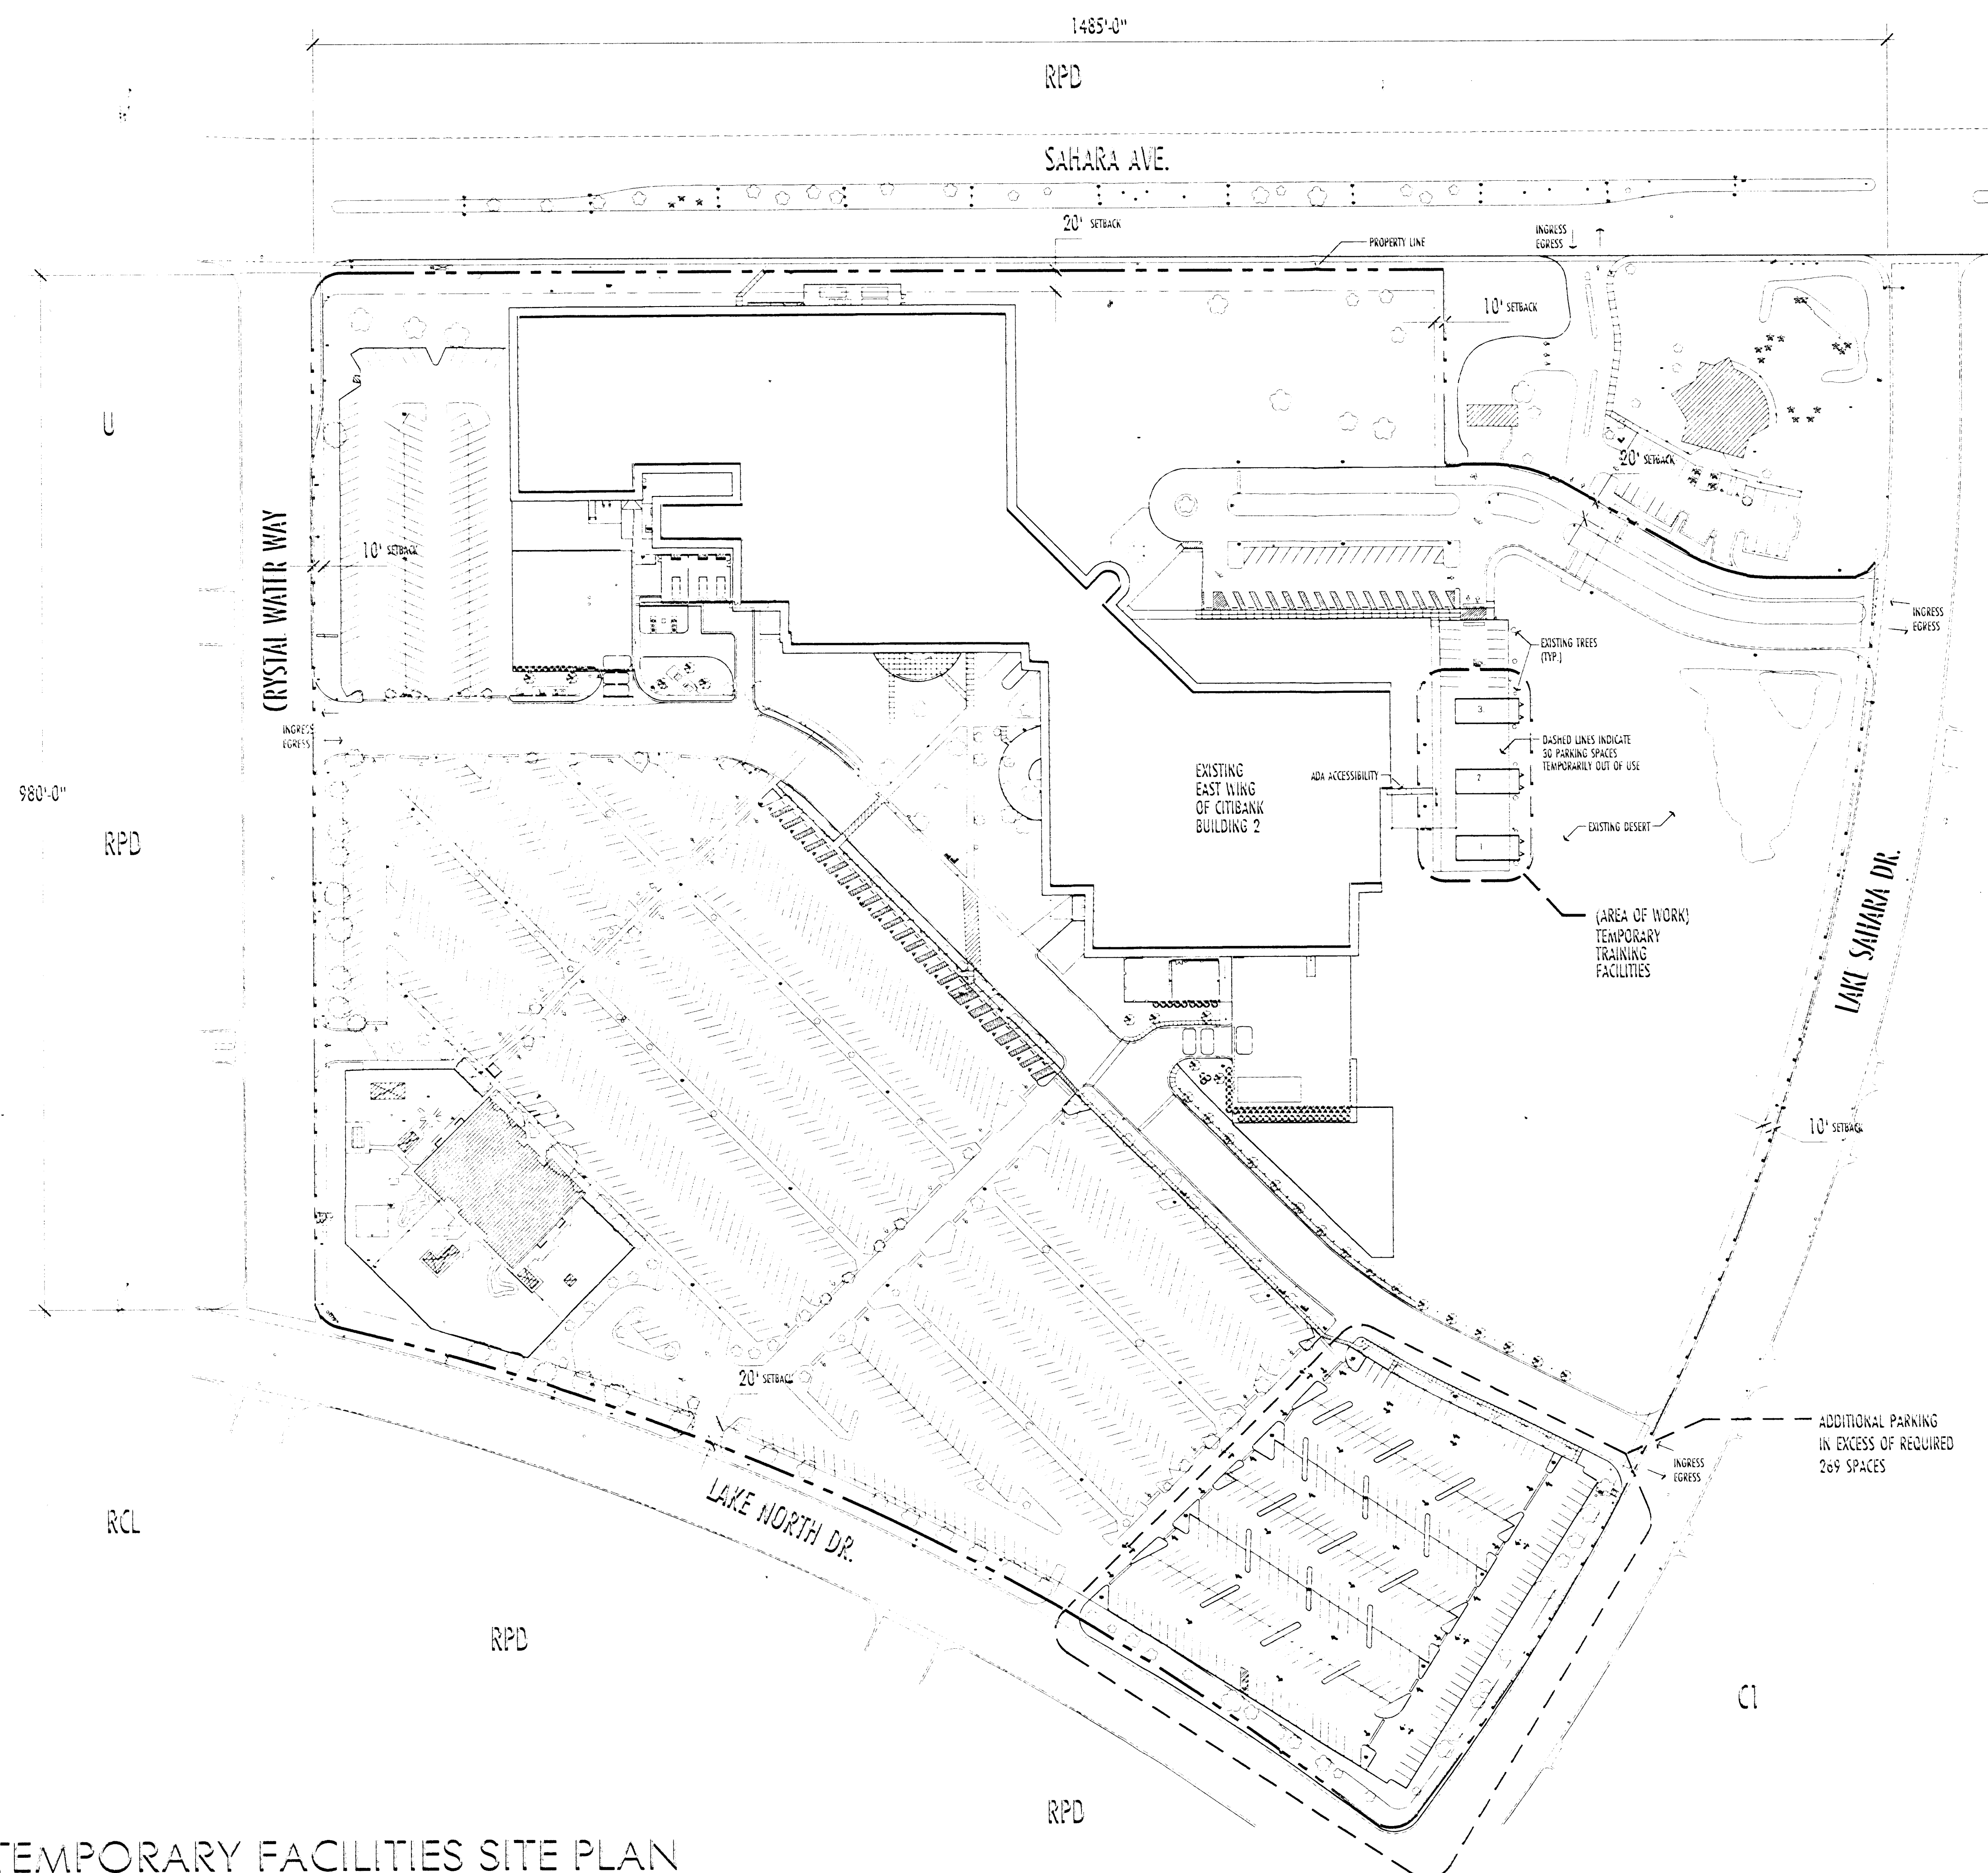


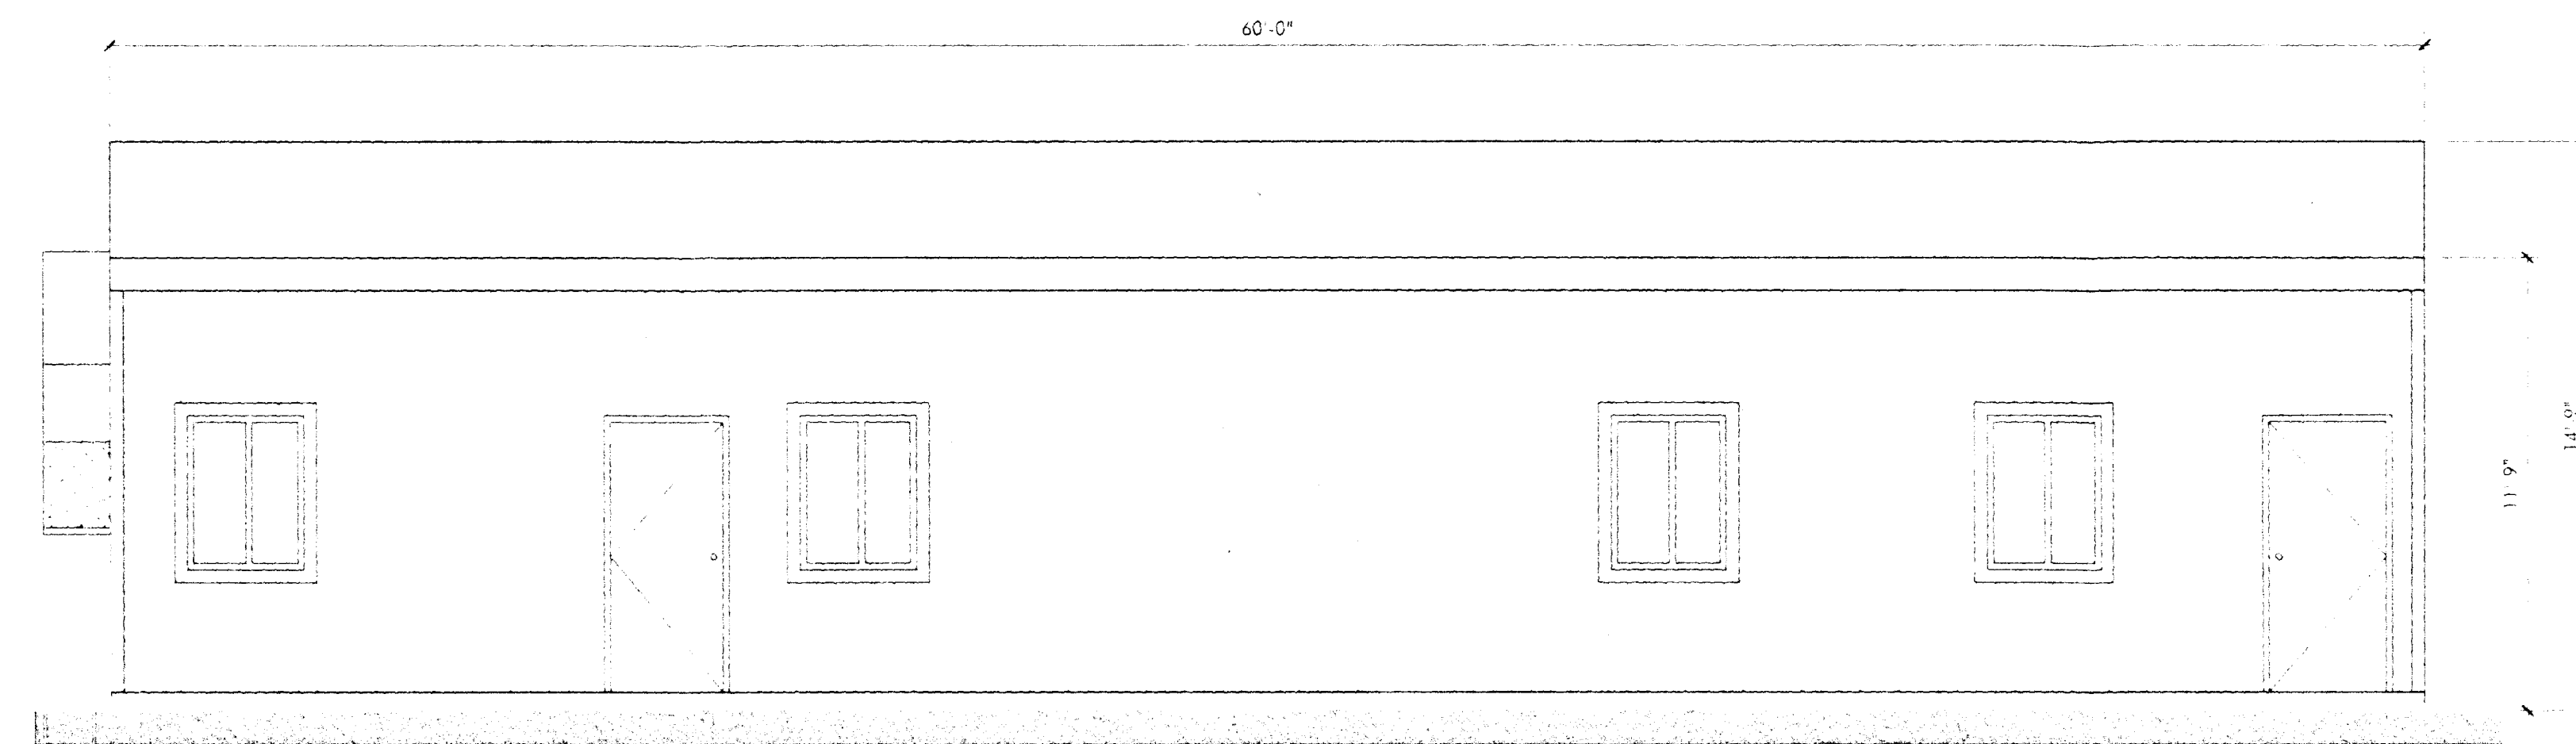


NORTH ELEVATION

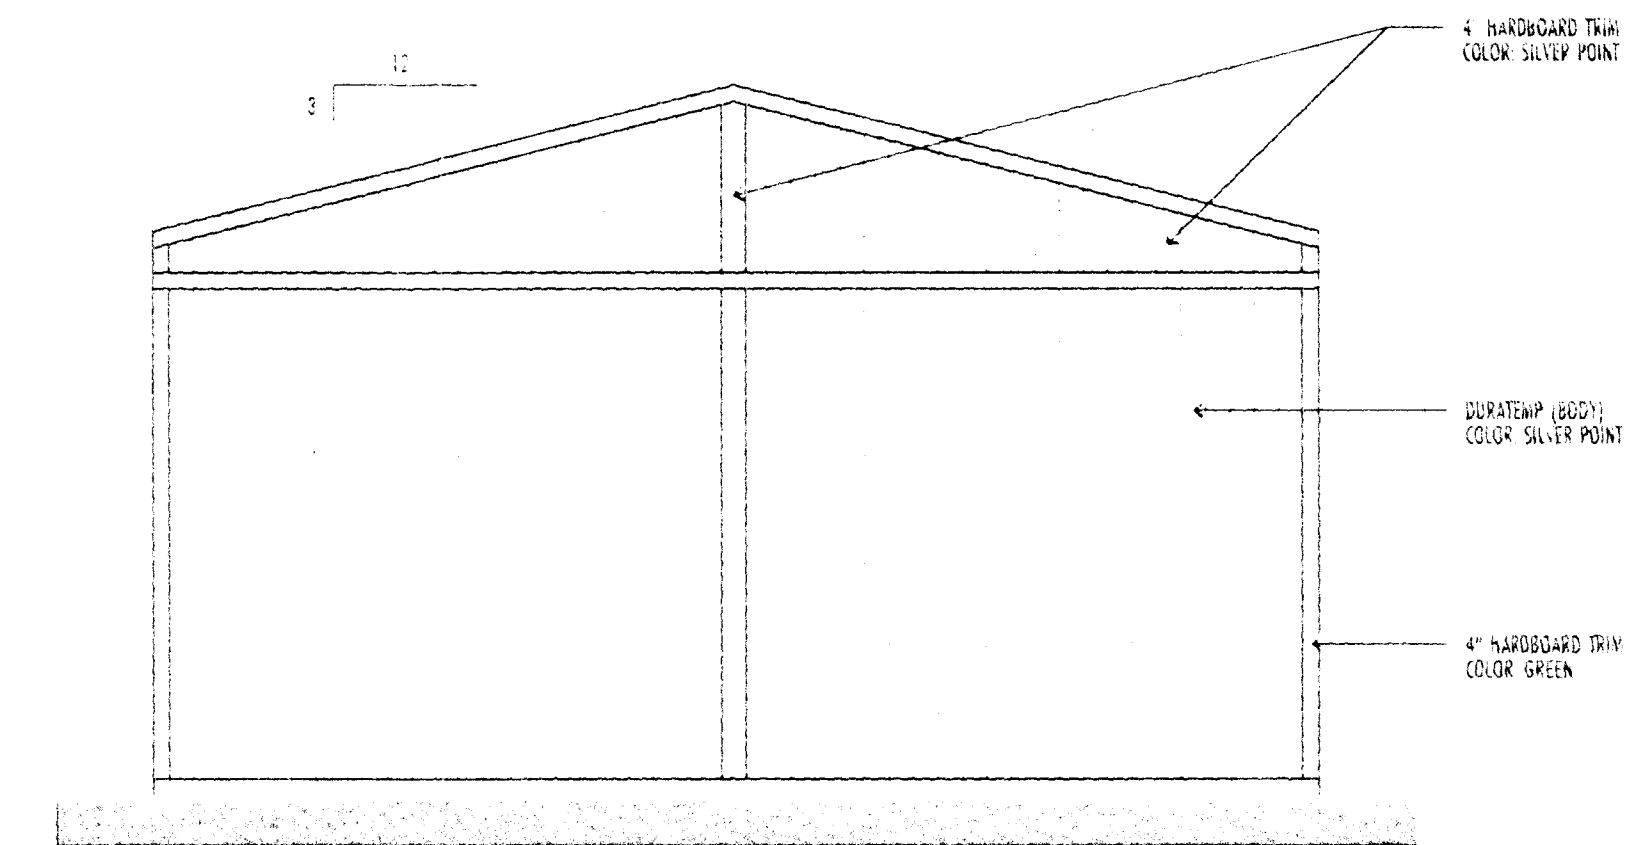

WEST ELEVATION

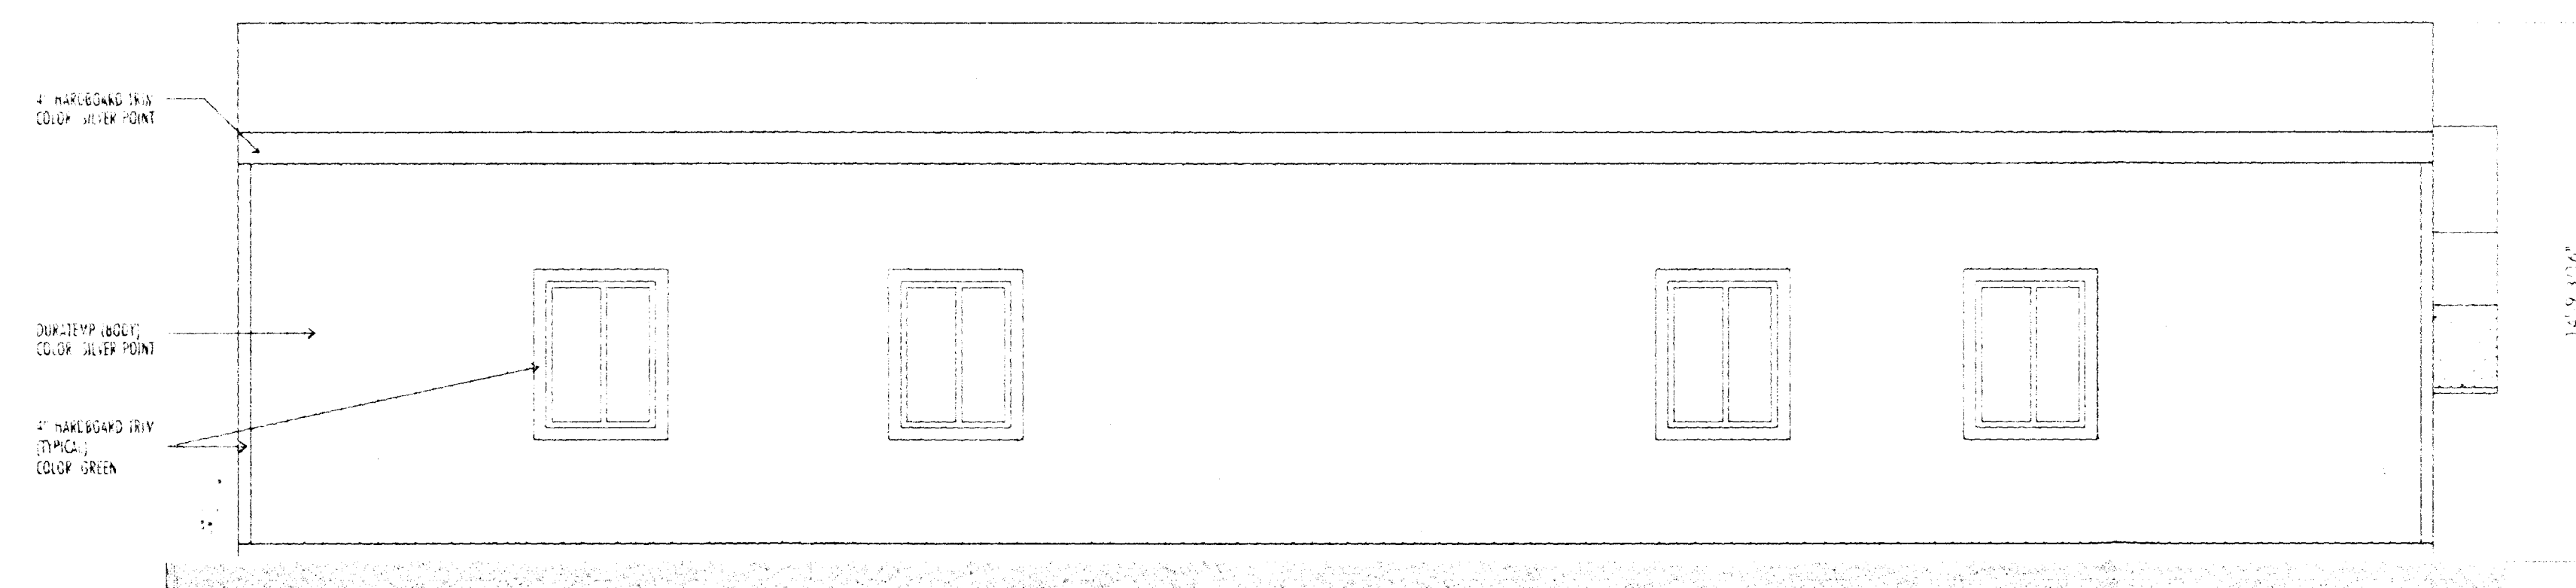

SOUTH ELEVATION

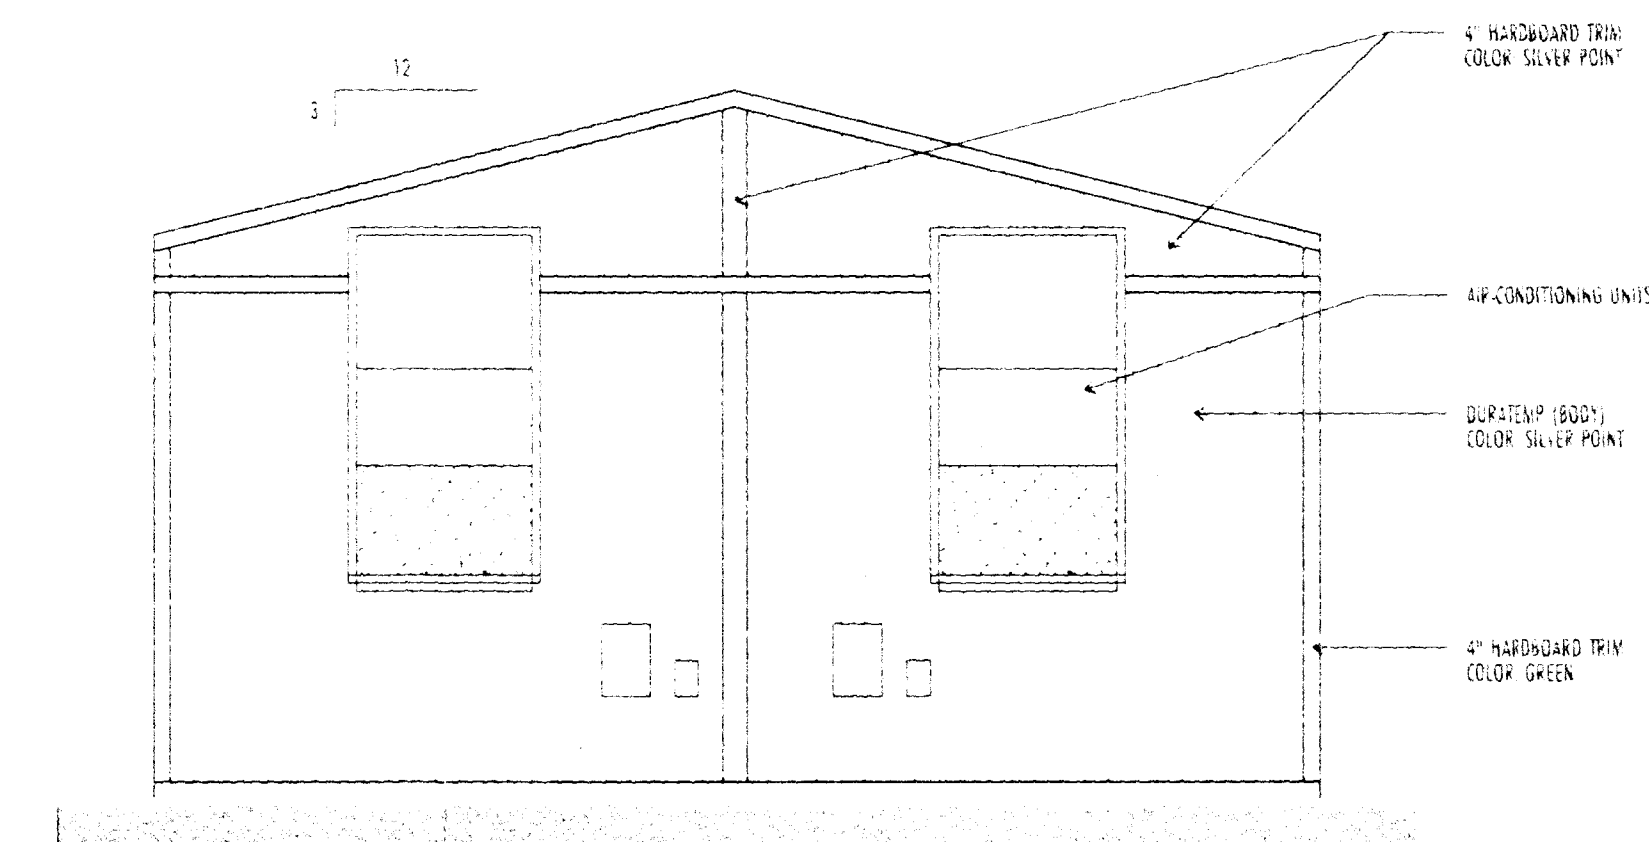

EAST ELEVATION

TEMPORARY FACILITIES ELEVATIONS
CITIBANK

STAFF
11-16-00 ADMIN
Z-0054-84(15)

10150 COVINGTON - CROSS DRIVE LAS VEGAS, NEVADA 89144
PHONE: (702) 731-2033 FAX: (702) 731-2039 WWW.JMAARCH.COM

PROJECT NO.: 2000252
DATE: OCTOBER 9, 2000

SCALE: 1/4" = 1'-0"

SD-3