

TO SAHARA AVE



**FERRITINA**  
ENTERPRISES  
CORPORATE  
HEADQUARTERS

**Leifer Architects Inc.**

**LEADERSHIP**

**LA SUMMIT CONSTRUCTION CO.**  
**Contractor**  
 3300 Industrial Blvd.  
 Los Angeles 44, Calif.  
 Telephone PA 6-7333

[illegible]

**Medicine + Surgery, Inc.**  
One Englewood  
Box 700, Spring Hill, Ohio 43081  
Lin. 693-0400, 44-7073  
Toll-free: 1-800-722-2222

**Mr. Robert J. Kelly, P.E.**  
Mechanical Engineer  
Project Engineer  
10000 Highway 100  
St. Louis, MO 63143

**WESTGATE TECHNOLOGIES, INC.**  
 Chattanooga  
 1000 W. Tennessee Ave  
 Chattanooga, TN 37402

PHOTOGRAPHY + ASSOCIATES  
LARRY  
225 Broadway, Suite 101  
New York, NY 10007

**ADAP ACQUISITION**  
Audiocassettes  
2400 Finch Boulevard, Suite 100  
San Francisco, CA 94134

1.  $\frac{1}{2} \times \frac{1}{2} = \frac{1}{4}$

*(continued)*

| Case | Year | Country | Population  | Age | Gender | Occupation | Education   | Marital Status | Religion   | Health Status | Family Size | Income   | Assets     | Debt     | Healthcare Access | Healthcare Cost | Healthcare Quality | Healthcare Satisfaction | Healthcare Access Barrier | Healthcare Cost Barrier | Healthcare Quality Barrier | Healthcare Satisfaction Barrier |
|------|------|---------|-------------|-----|--------|------------|-------------|----------------|------------|---------------|-------------|----------|------------|----------|-------------------|-----------------|--------------------|-------------------------|---------------------------|-------------------------|----------------------------|---------------------------------|
| 1    | 2010 | USA     | 100,000,000 | 65  | Male   | Retired    | High School | Married        | Protestant | Good          | 3           | \$50,000 | House, Car | \$10,000 | Yes               | \$100,000       | High               | High                    | Cost                      | Quality                 | Satisfaction               |                                 |
| 2    | 2010 | USA     | 100,000,000 | 65  | Female | Retired    | High School | Married        | Catholic   | Good          | 3           | \$50,000 | House, Car | \$10,000 | Yes               | \$100,000       | High               | High                    | Cost                      | Quality                 | Satisfaction               |                                 |
| 3    | 2010 | USA     | 100,000,000 | 65  | Male   | Retired    | High School | Married        | Protestant | Good          | 3           | \$50,000 | House, Car | \$10,000 | Yes               | \$100,000       | High               | High                    | Cost                      | Quality                 | Satisfaction               |                                 |
| 4    | 2010 | USA     | 100,000,000 | 65  | Female | Retired    | High School | Married        | Catholic   | Good          | 3           | \$50,000 | House, Car | \$10,000 | Yes               | \$100,000       | High               | High                    | Cost                      | Quality                 | Satisfaction               |                                 |
| 5    | 2010 | USA     | 100,000,000 | 65  | Male   | Retired    | High School | Married        | Protestant | Good          | 3           | \$50,000 | House, Car | \$10,000 | Yes               | \$100,000       | High               | High                    | Cost                      | Quality                 | Satisfaction               |                                 |
| 6    | 2010 | USA     | 100,000,000 | 65  | Female | Retired    | High School | Married        | Catholic   | Good          | 3           | \$50,000 | House, Car | \$10,000 | Yes               | \$100,000       | High               | High                    | Cost                      | Quality                 | Satisfaction               |                                 |
| 7    | 2010 | USA     | 100,000,000 | 65  | Male   | Retired    | High School | Married        | Protestant | Good          | 3           | \$50,000 | House, Car | \$10,000 | Yes               | \$100,000       | High               | High                    | Cost                      | Quality                 | Satisfaction               |                                 |
| 8    | 2010 | USA     | 100,000,000 | 65  | Female | Retired    | High School | Married        | Catholic   | Good          | 3           | \$50,000 | House, Car | \$10,000 | Yes               | \$100,000       | High               | High                    | Cost                      | Quality                 | Satisfaction               |                                 |
| 9    | 2010 | USA     | 100,000,000 | 65  | Male   | Retired    | High School | Married        | Protestant | Good          | 3           | \$50,000 | House, Car | \$10,000 | Yes               | \$100,000       | High               | High                    | Cost                      | Quality                 | Satisfaction               |                                 |
| 10   | 2010 | USA     | 100,000,000 | 65  | Female | Retired    | High School | Married        | Catholic   | Good          | 3           | \$50,000 | House, Car | \$10,000 | Yes               | \$100,000       | High               | High                    | Cost                      | Quality                 | Satisfaction               |                                 |

[illegible][illegible]

| NO | DESCRIPTION | DATE |
|----|-------------|------|
|    |             |      |



ENTREPRISES  
CORPORATE

---

**SIE PLAN**

400 600 900-2017

1

1



FERTITTA ENTERPRISES  
2001 W. Sahara Ave. Suite 200  
Las Vegas, NV 89102  
702.251.2888 FAX 702.251.2875

J.A. TAVENI CONSTRUCTION CO.  
Contractor  
2001 W. Sahara Ave. Suite 200  
Las Vegas, NV 89102  
702.251.2888 FAX 702.251.2875

ARCHITECT & PLANNING  
2001 W. Sahara Ave. Suite 200  
Las Vegas, NV 89102  
702.251.2888 FAX 702.251.2875

ARCHITECT & PLANNING  
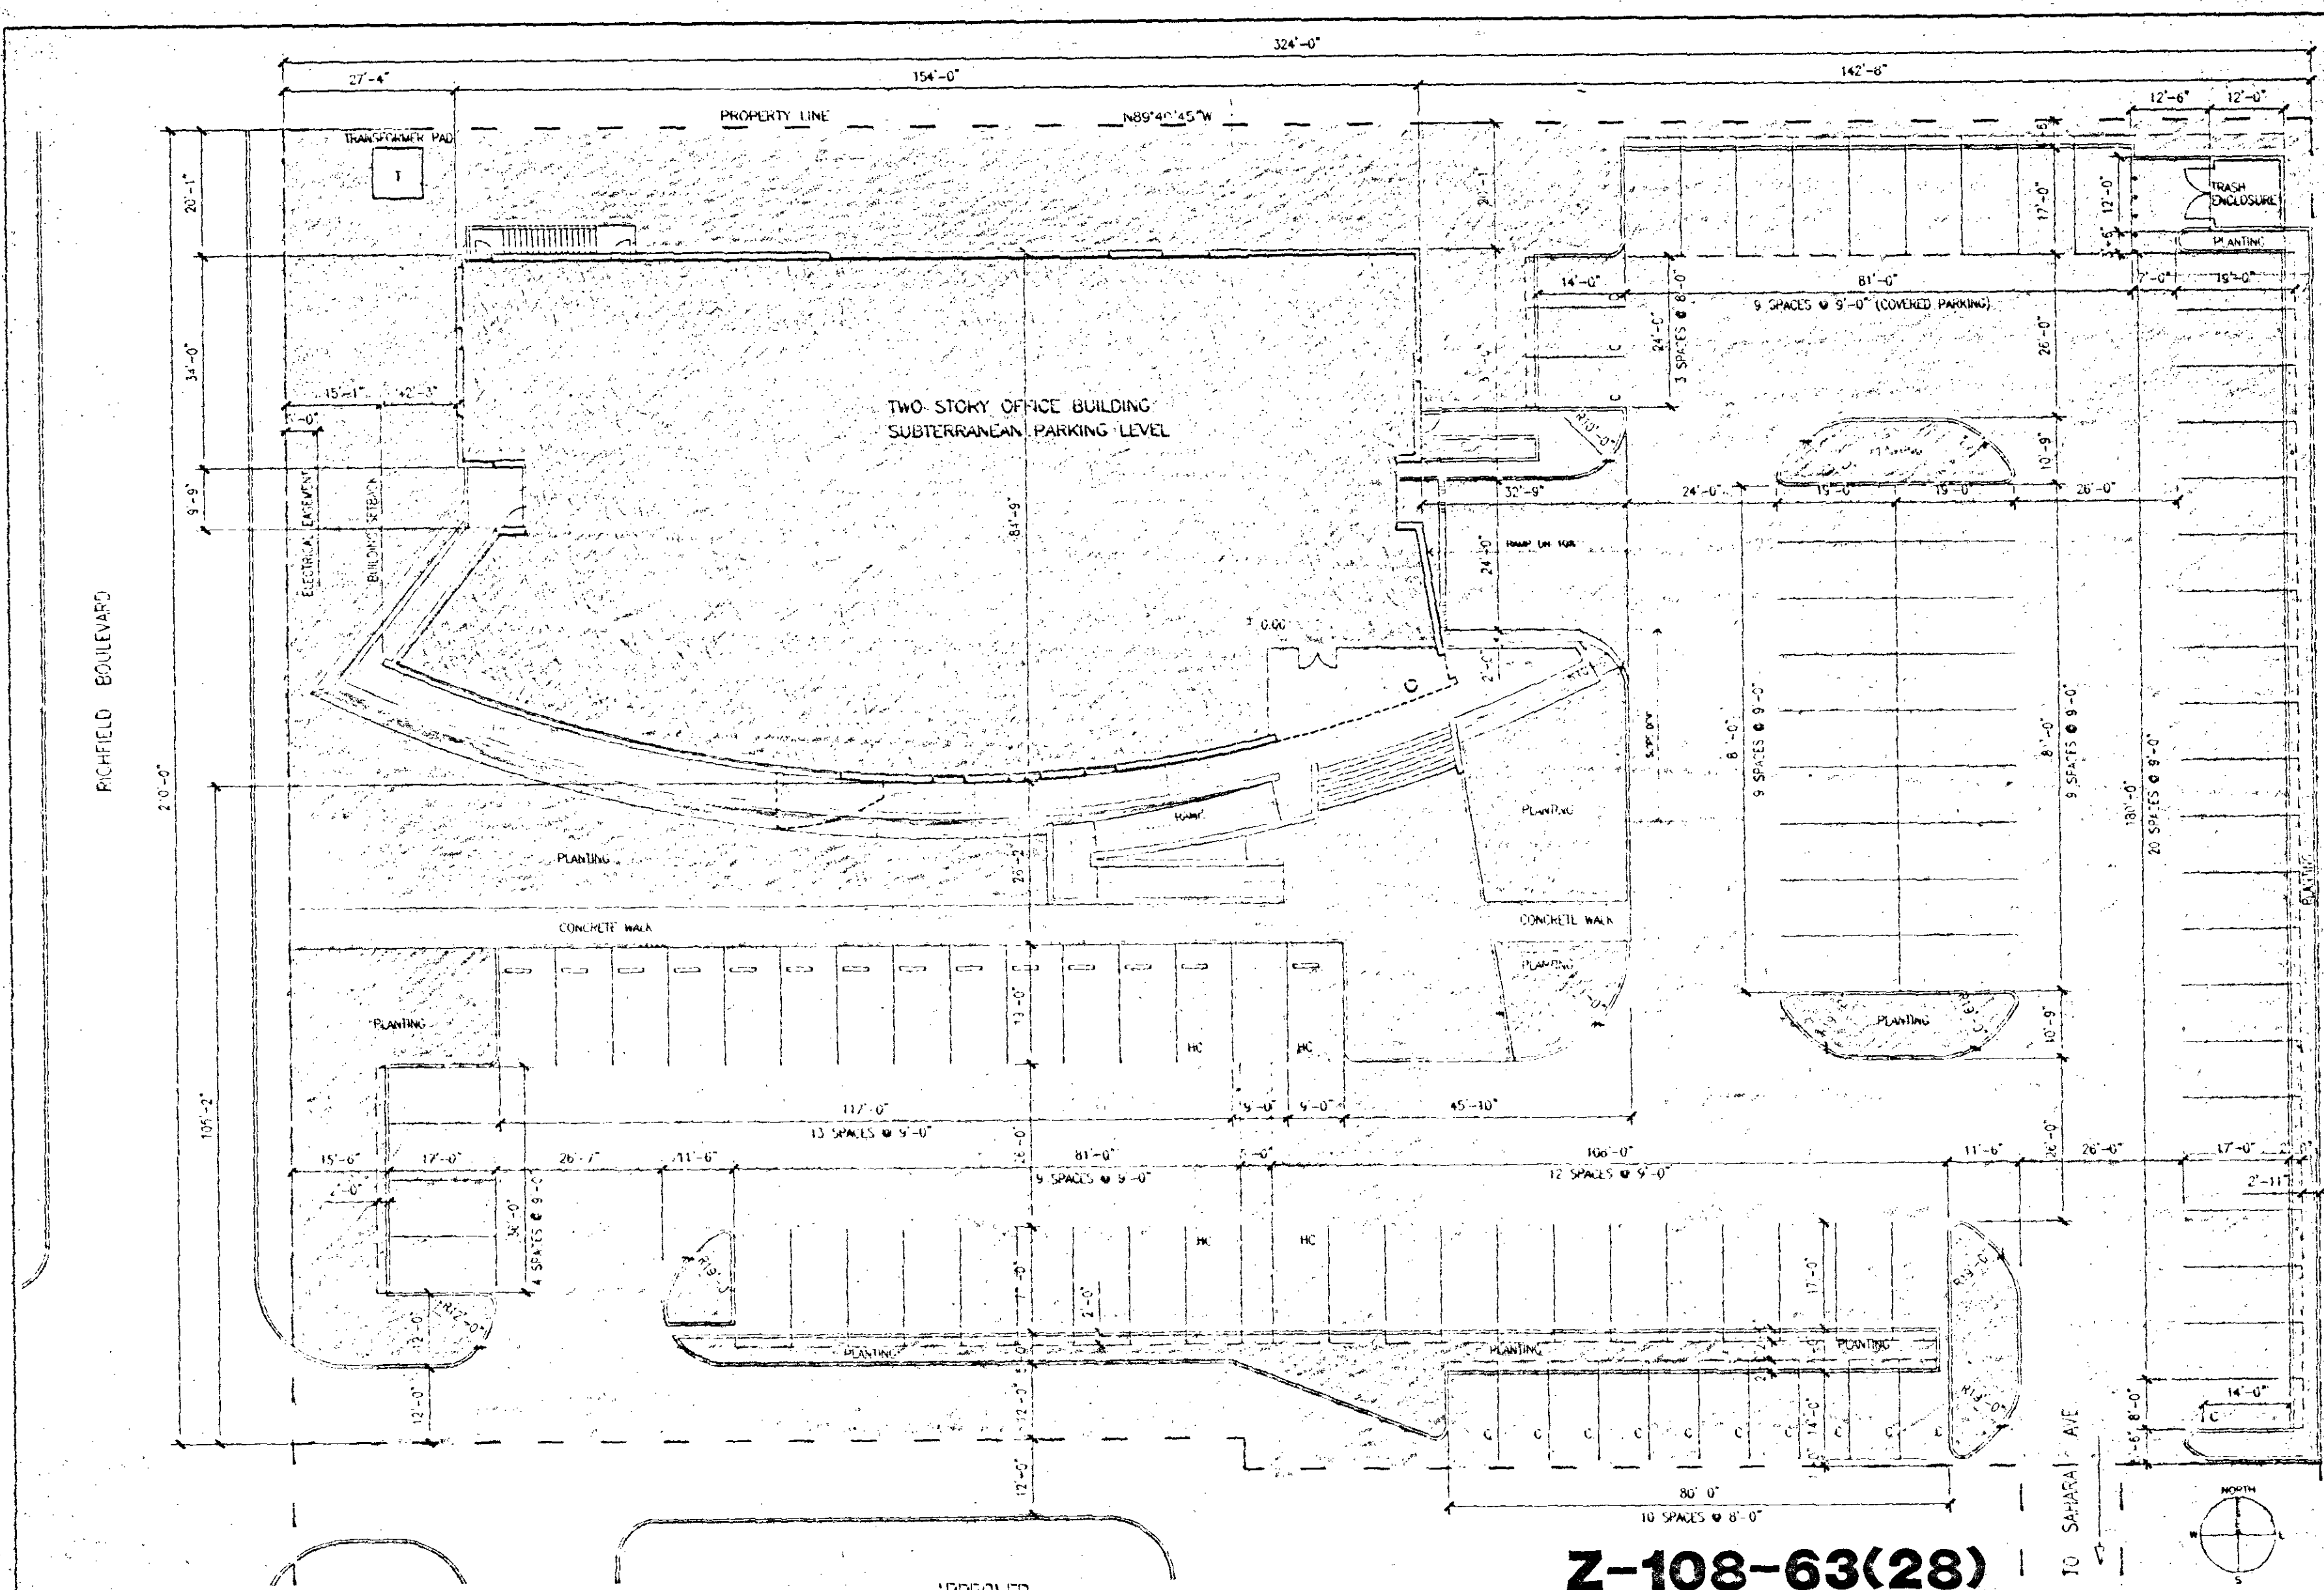


**Z-108-63(28)**

CITY COUNCIL DATE: 11/6/07  
PLANNING COMMISSION DATE: 11/6/07  
BY: [Signature]  
PLANNING AND DEVELOPMENT  
CITY OF LAS VEGAS

| PROPOSED FLOOR AREAS |                |
|----------------------|----------------|
| FIRST FLOOR:         | 11,579 SQ. FT. |
| SECOND FLOOR:        | 11,088 SQ. FT. |
| TOTAL FLOOR AREA:    | 22,667 SQ. FT. |
| BASEMENT:            | 11,489 SQ. FT. |
| LOT SQUARE FOOTAGE:  | 72,820 SQ. FT. |
| LOT COVERAGE:        | 15.9 %         |

| PARKING                    |            |
|----------------------------|------------|
| SEMI-SUBTERRANEAN PARKING: | 17 STALLS  |
| SURFACE PARKING:           | 100 STALLS |
| TOTAL PARKING:             | 117 STALLS |

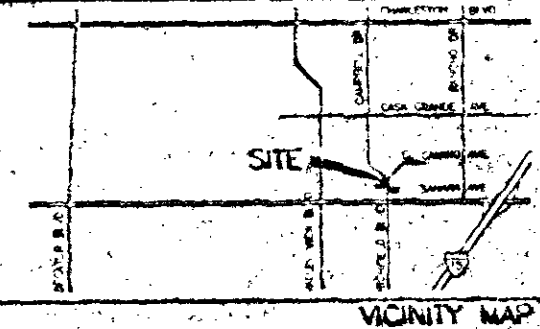

SITE PLAN  
SCALE  
DATE: 11/6/07  
JOB NO.: 05-117

**Wedge**  
Architects Inc.  
1000 10th Avenue N.E.  
Atlanta, Georgia 30309  
Tel: 404/525-1100  
Fax: 404/525-1101




**FERTITTA**  
ENTERPRISES  
CORPORATE  
HEADQUARTERS

|      |         |
|------|---------|
| NAME | Wheeler |
| DATE |         |
| AGE  | 96-517  |




7 108 631 (20)  
FEB JAN 09 1987

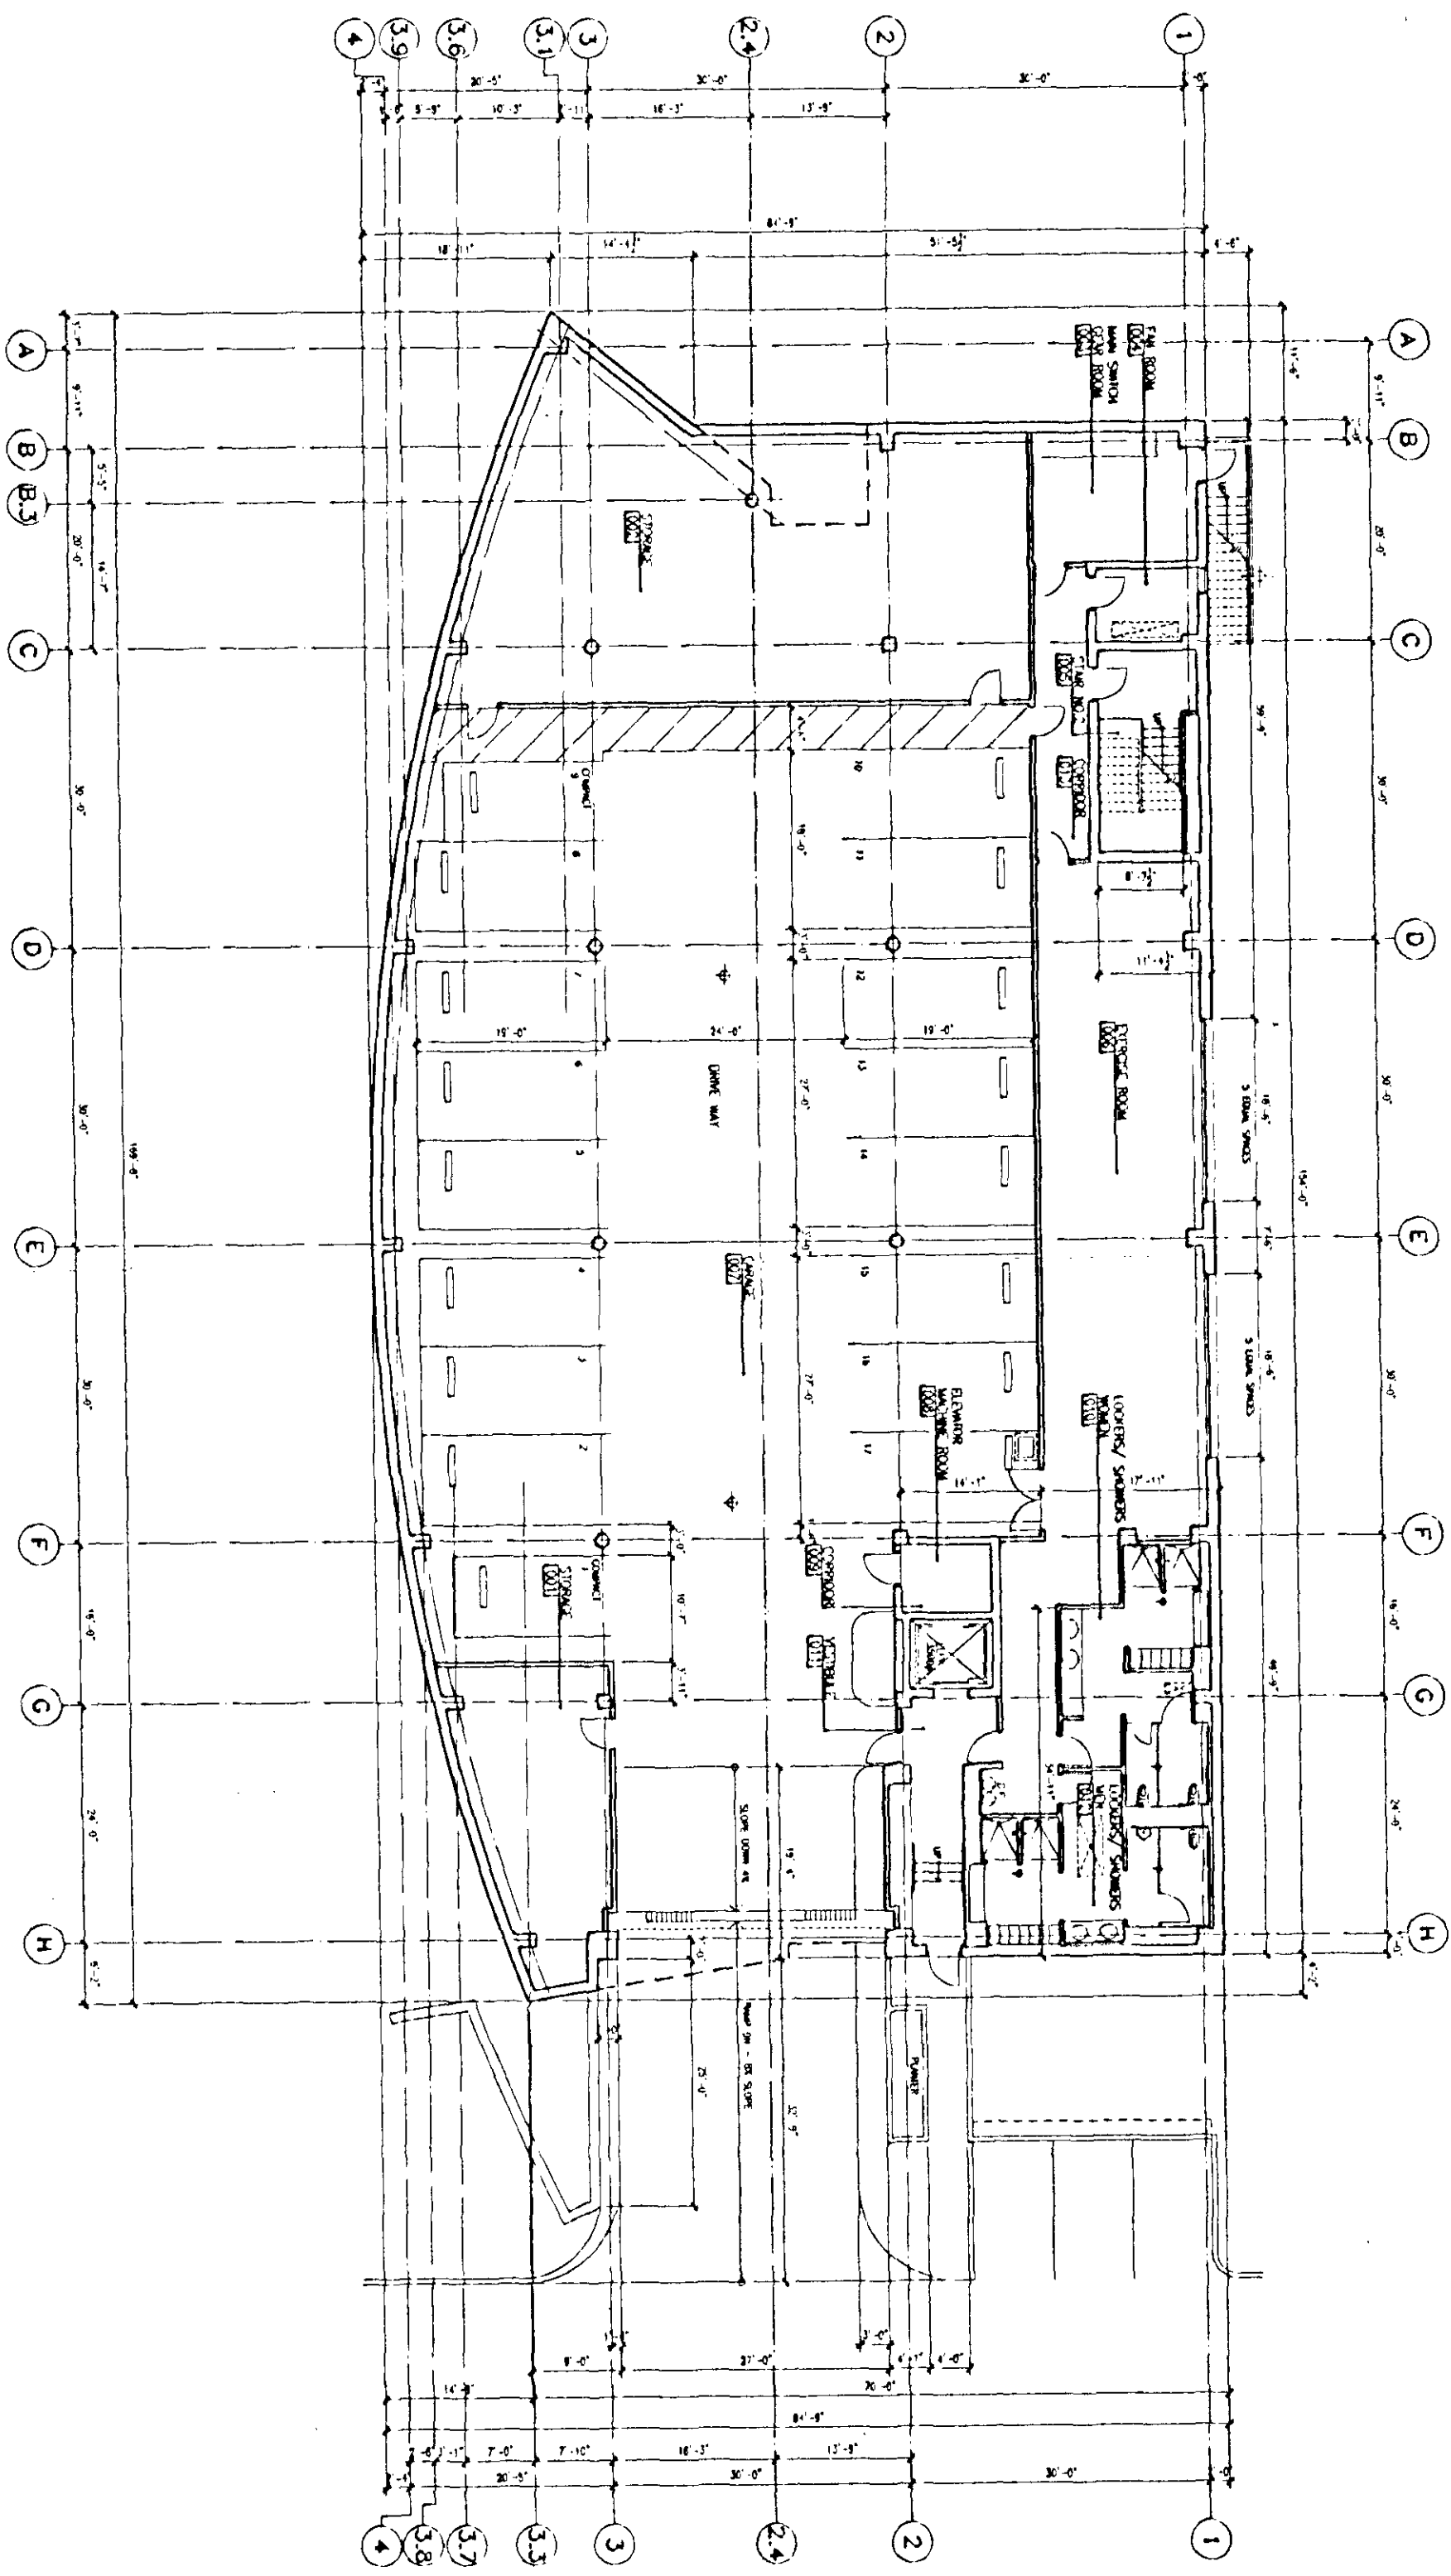





ONE FADED  
ELEVATION

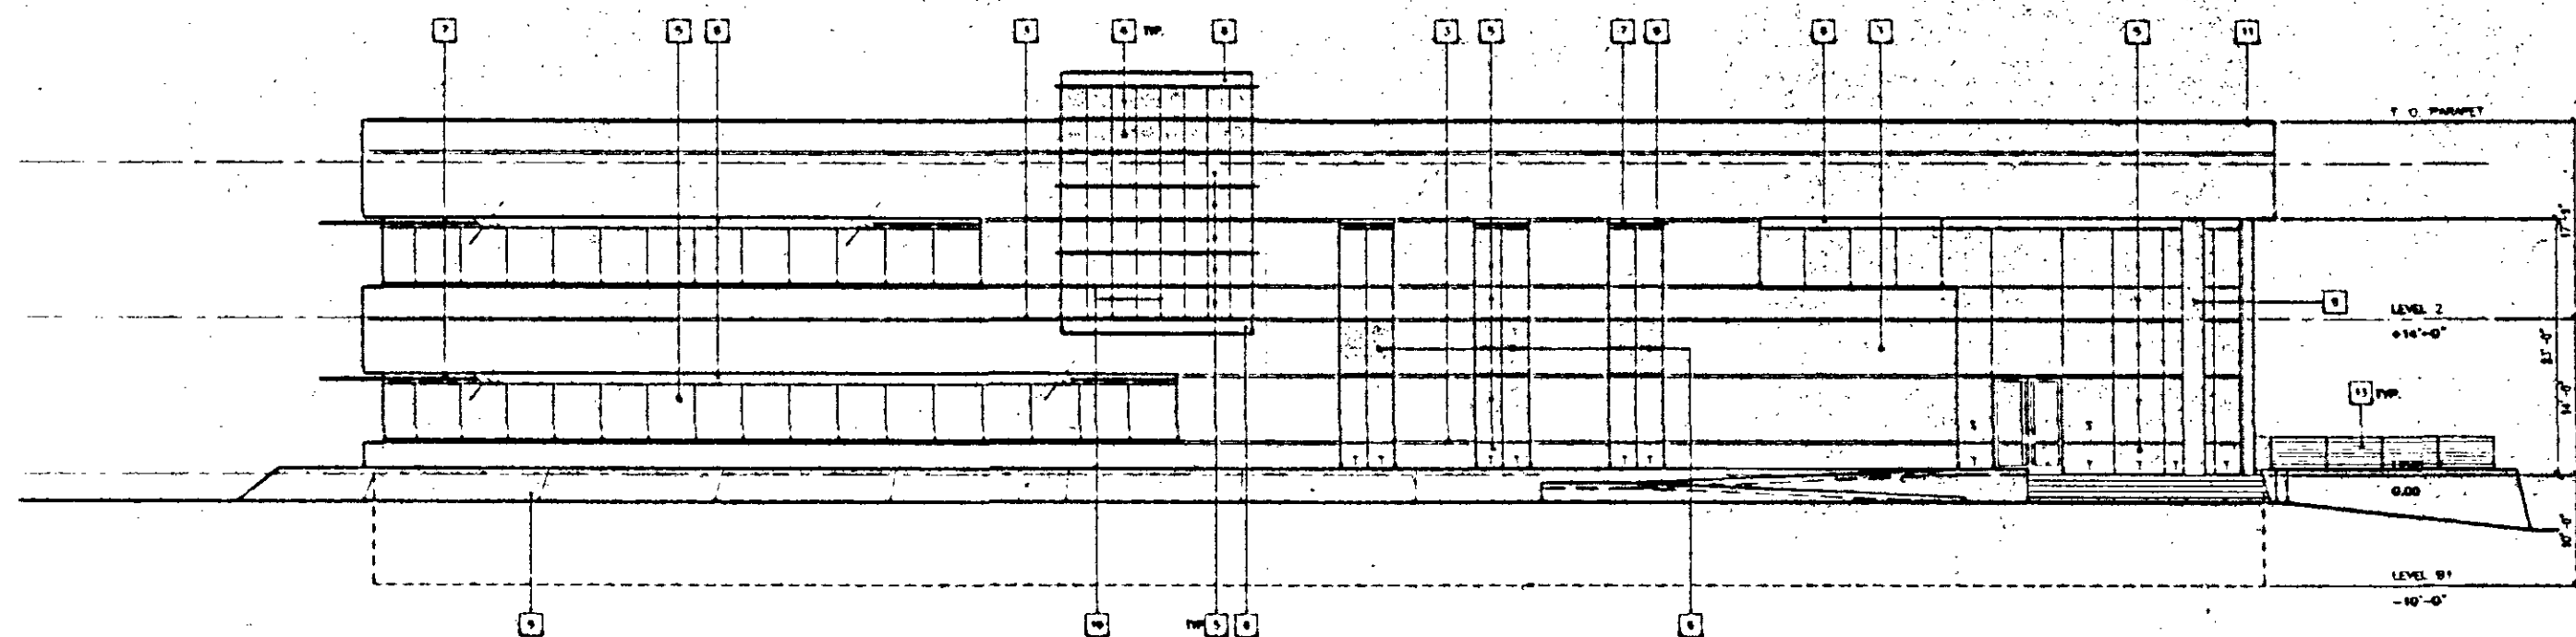


SOUTH ELEVATION 5

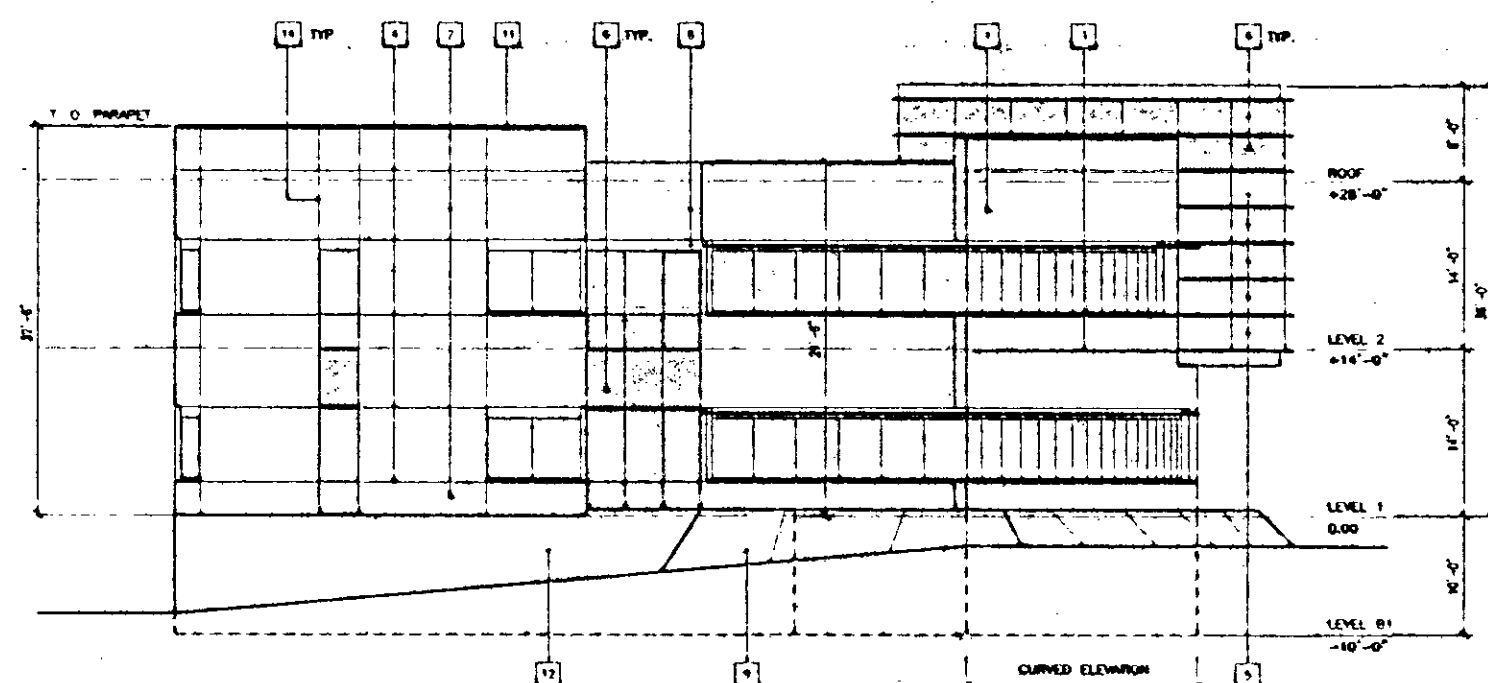

WEST ELEVATION 4

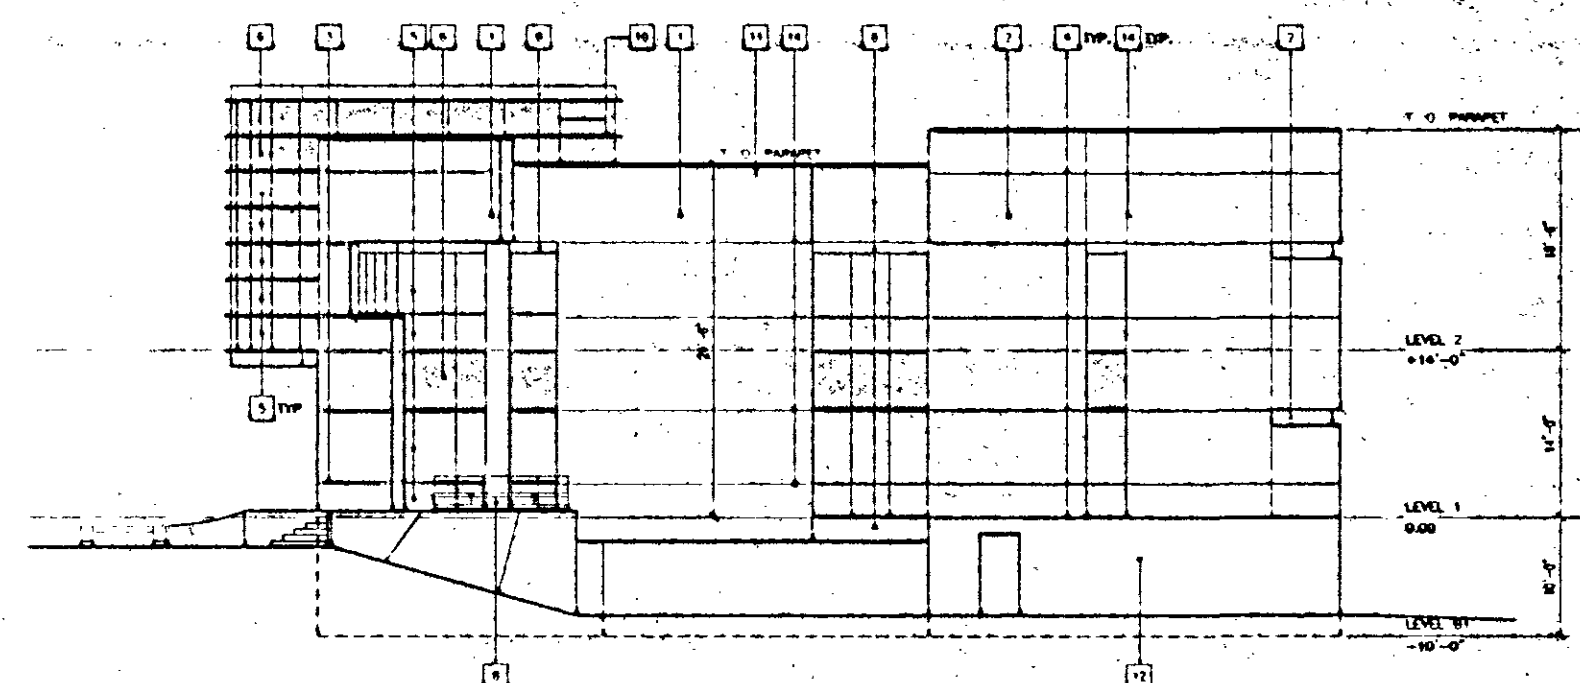

EAST ELEVATION 3

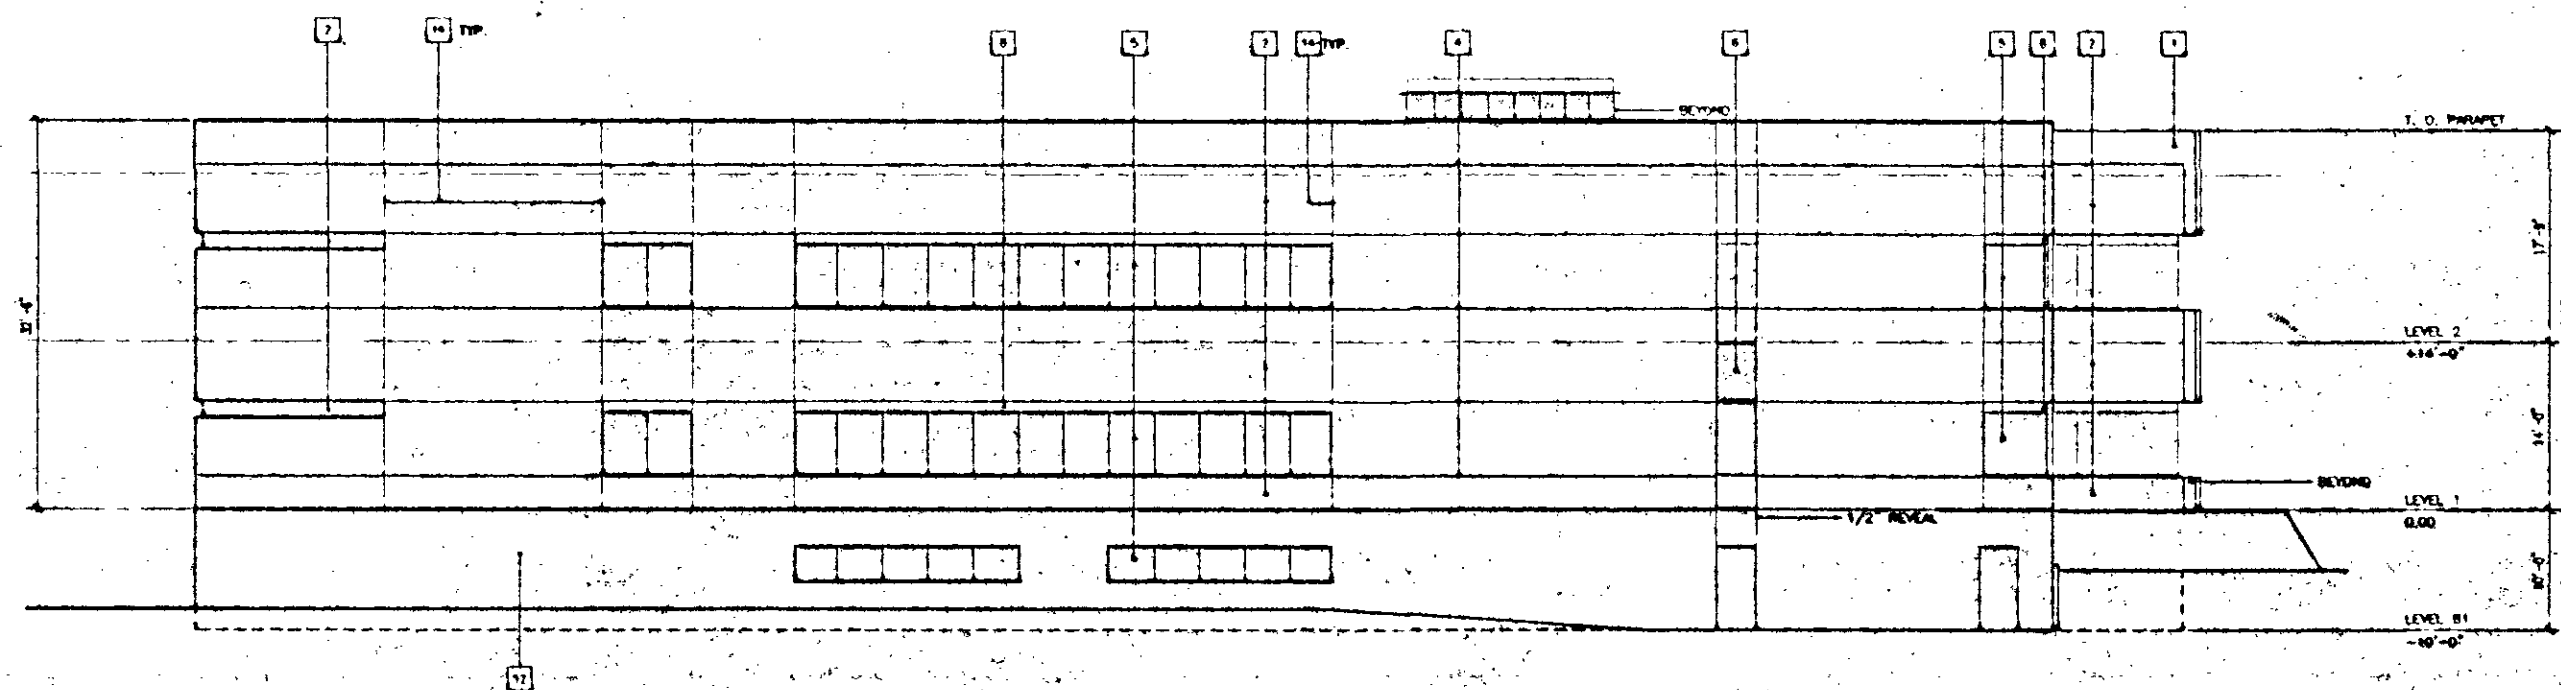

NORTH ELEVATION 2

- EXTERIOR FINISH NOTES:
- 1 EXTERIOR PLASTER W/ "DUPLOPLEX" FINISH COAT
  - 2 EXTERIOR PLASTER W/ INTEGRAL COLOR W/ FINAL COAT OF PAINT
  - 3 ACCENT STONE W/ METAL REVEAL
  - 4 1/2" METAL REVEAL
  - 5 INSULATING VISION GLASS
  - 6 SPANDREL GLASS
  - 7 SUN CONTROL - PAINTED STEEL
  - 8 METAL PANEL / CLADDING - PAINTED
  - 9 CONCRETE BASE - SACKED AND RUBBED NATURAL GREY
  - 10 STEEL WINDOW MULLIONS - PAINTED
  - 11 METAL COPING - PAINTED TO MATCH ADJACENT SURFACE
  - 12 CONCRETE WALL - SACKED AND RUBBED NATURAL GREY
  - 13 METAL RAILING - PAINTED
  - 14 PLASTER CONTROL JOINT

EXTERIOR FINISH NOTES 1

**Nadel**  
Architects Inc.

FERTITTA ENTERPRISES  
1800 W. Century Ave., Suite 200  
Los Angeles, CA 90024  
TEL: 310-555-1234 FAX: 310-555-1234

J.A. WEST-CORRECTION CO.  
Contractor  
1000 Wilshire Blvd.  
Los Angeles, CA 90024  
TEL: 310-555-1234 FAX: 310-555-1234

SAVING & VELT  
Structural Engineer  
8000 Wilshire Blvd., Suite A  
Los Angeles, CA 90024  
TEL: 310-555-1234 FAX: 310-555-1234

MARTIN & MANN, INC.  
Civil Engineer  
8000 Wilshire Blvd., Suite B  
Los Angeles, CA 90024  
TEL: 310-555-1234 FAX: 310-555-1234

WELLS & HILL COBBLE & ASSOC.  
Mechanical Engineer  
8000 Wilshire Blvd., Suite C  
Los Angeles, CA 90024  
TEL: 310-555-1234 FAX: 310-555-1234

WESTERN TECHNOLOGIES, INC.  
Contractor  
1800 W. Century Ave.  
Los Angeles, CA 90024  
TEL: 310-555-1234 FAX: 310-555-1234

PERKINS ERWIN & ASSOCIATES, INC.  
Lighting  
1800 Wilshire Blvd., Suite 100  
Los Angeles, CA 90024  
TEL: 310-555-1234 FAX: 310-555-1234

ALPAC ACCOUNTING  
Audit / Tax  
2400 Wilshire Blvd., Suite 200  
Los Angeles, CA 90024  
TEL: 310-555-1234 FAX: 310-555-1234

**FERTITTA**  
ENTERPRISES  
CORPORATE  
HEADQUARTERS

EXTERIOR  
ELEVATIONS

SCALE: 1/8" = 1'-0"  
DATE: \_\_\_\_\_  
BY: \_\_\_\_\_