

TO SAHARA AVE



**FERRITTA
ENTERPRISES
CORPORATE
HEADQUARTERS**

Leitch
Architects Inc.

LETTERS TO THE EDITOR

LA. BUSINESS CONSTRUCTION CO.
Contractor
 6900 Industrial Road
 Lake Charles, LA 70601
 713/685-0700 FAX 713/685-0700

SALESMEN & AGENTS
International Franchise
8000 The Village Court, Suite A,
Las Vegas, NV 89123
702/661-0000 Fax 702/661-0000

Business + Marketing, Inc.
Chris Engstrom
 8000 The Agency Place, Suite 20
 Los Angeles, CA 90048
 Tel: 310.441.1111 Fax: 310.441.1111

Mr. Robert J. Lee, Director of Research
Mr. Robert J. Lee, Director of Research
WESTERN POLYCOLO, INC.
Cedarhurst
100 W. 174th St.
E. 100th Ave. Box 100
E. 100th Ave. Box 100

PHOTOGRAPHY + ASSOCIATES
Lynch
110 Broadway, Suite 101
New York, NY 10038

ALSO AVAILABLE
Audio - Video
2400 South Broadway, Suite
100, Los Angeles, CA 90007

$\frac{1}{\sqrt{\pi}} \int_{-\infty}^{\infty} f(x) e^{-x^2} dx = \frac{1}{\sqrt{\pi}}$

1. *Chlorophyll a* (Chl *a*)

2. *Chlorophyll b* (Chl *b*)

3. *Carotenoids*

4. *Phaeophytin a* (Pheo *a*)

5. *Phaeophytin b* (Pheo *b*)

6. *Phaeoerythrin* (Pheo *ery*)

7. *Phaeoxanthophyll* (Pheo *xanth*)

8. *Phaeo-zeaxanthin* (Pheo *zeax*)

9. *Phaeo-lutein* (Pheo *lutein*)

10. *Phaeo-fucoanthoxanthin* (Pheo *fuco*)

11. *Phaeo-peridinin* (Pheo *peridinin*)

12. *Phaeo-zeaxanthin* (Pheo *zeax*)

13. *Phaeo-lutein* (Pheo *lutein*)

14. *Phaeo-fucoanthoxanthin* (Pheo *fuco*)

15. *Phaeo-peridinin* (Pheo *peridinin*)

121. *Phaeo-lutein* (Pheo *lutein*)

122. *Phaeo-fucoanthoxanthin* (Pheo *fuco*)

123.

[illegible]

1	2	
---	---	---	---	---	---	---	---	---	----	----	-----	-----	

1	2	
---	---	---	---	---	---	---	---	---	----	----	-----

NO	DESCRIPTION	QTY
1	...	...
2	...	...
**ENTERPRISES
CORPORATE**

SIE PLAN

4-22-77

1



FERTITTA ENTERPRISES
2001 W. Sahara Ave., Suite 200
Las Vegas, NV 89102
702.251.2888 FAX 702.251.2875

J.A. TAVENI CONSTRUCTION CO.
Contractor
2001 W. Sahara Ave., Suite 200
Las Vegas, NV 89102
702.251.2888 FAX 702.251.2875

ARCHITECT & PLANNING
2001 W. Sahara Ave., Suite 200
Las Vegas, NV 89102
702.251.2888 FAX 702.251.2875

ARCHITECT & PLANNING
Las Vegas, NV 89102
702.251.2888 FAX 702.251.2875

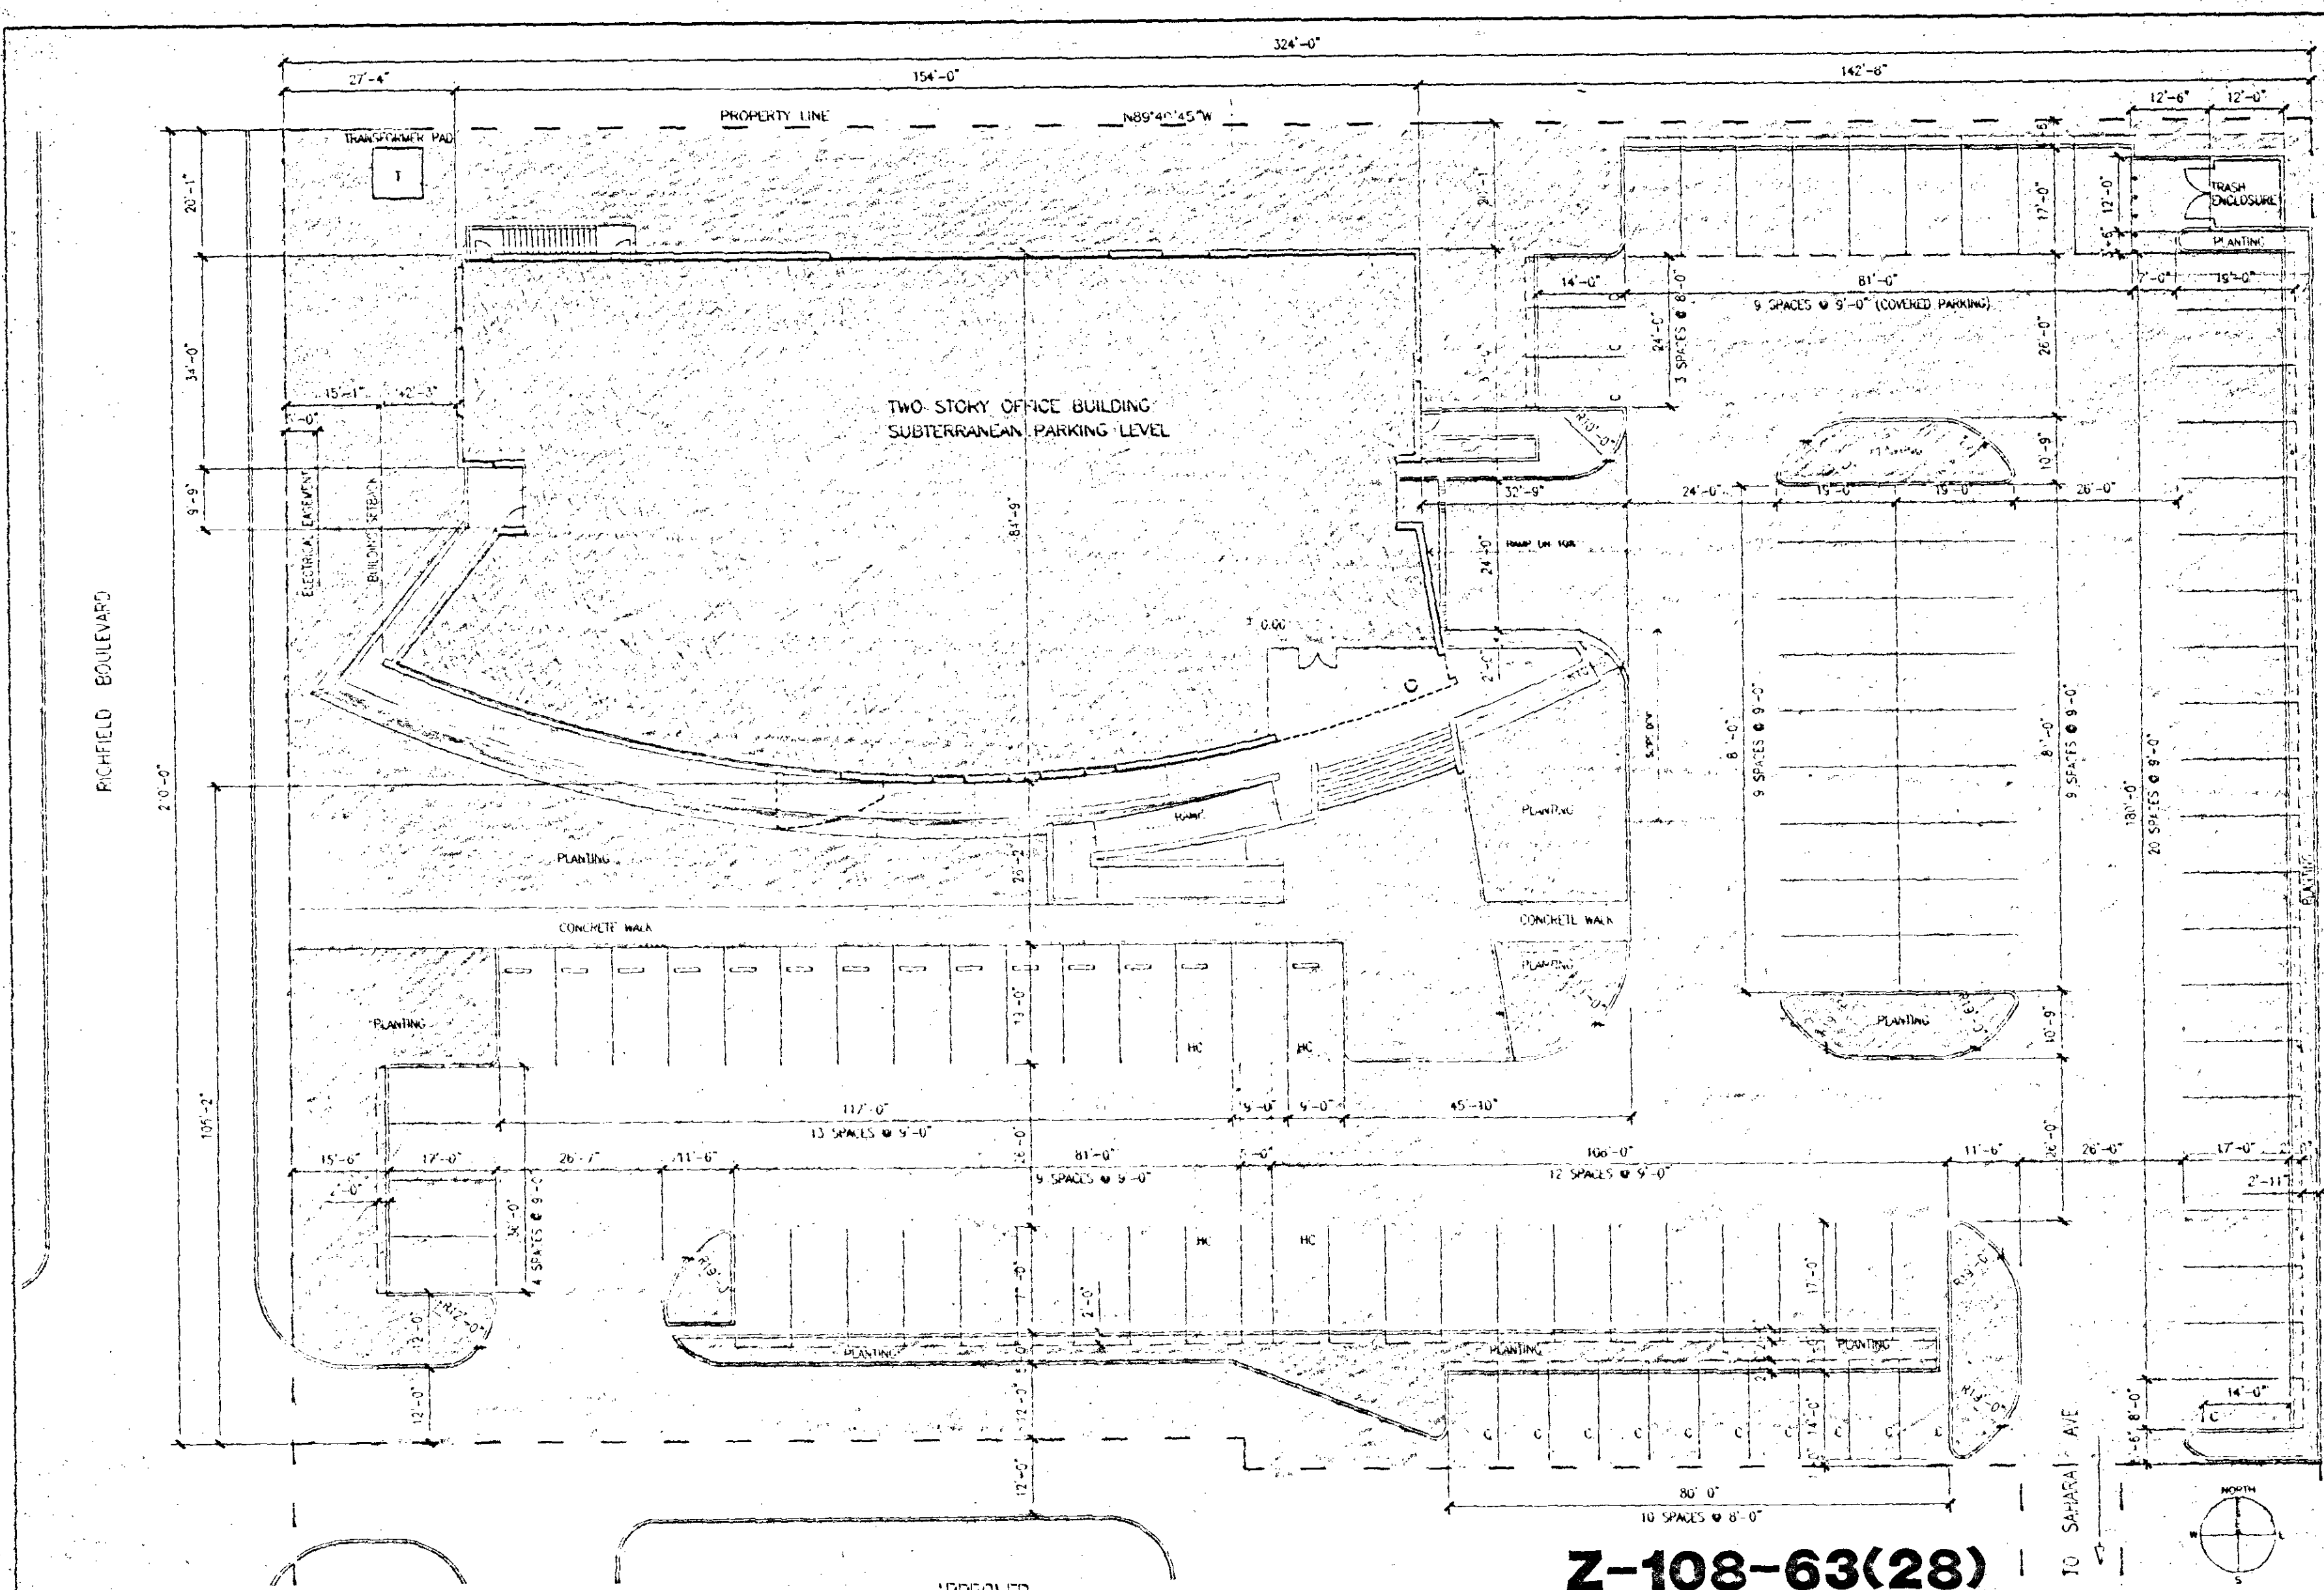


Z-108-63(28)

CITY COUNCIL DATE: 11/6/07
PLANNING COMMISSION DATE: 11/6/07
BY: [Signature]
PLANNING AND DEVELOPMENT
CITY OF LAS VEGAS


PROPOSED FLOOR AREAS	
FIRST FLOOR:	11,579 SQ. FT.
SECOND FLOOR:	11,088 SQ. FT.
TOTAL FLOOR AREA:	22,667 SQ. FT.
BASEMENT:	11,489 SQ. FT.
LOT SQUARE FOOTAGE:	72,820 SQ. FT.
LOT COVERAGE:	15.9 %

PARKING	
SEMI-SUBTERRANEAN PARKING:	17 STALLS
SURFACE PARKING:	100 STALLS
TOTAL PARKING:	117 STALLS

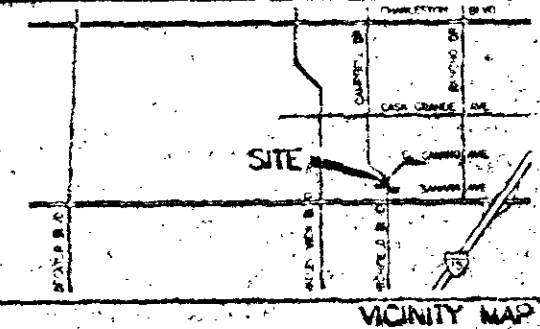

SITE PLAN
SCALE: 1" = 40'-0"
DATE: 11/6/07
JOB NO.: 108-63(28)

ONE PAGED
COPY -
FLOOR PLANS

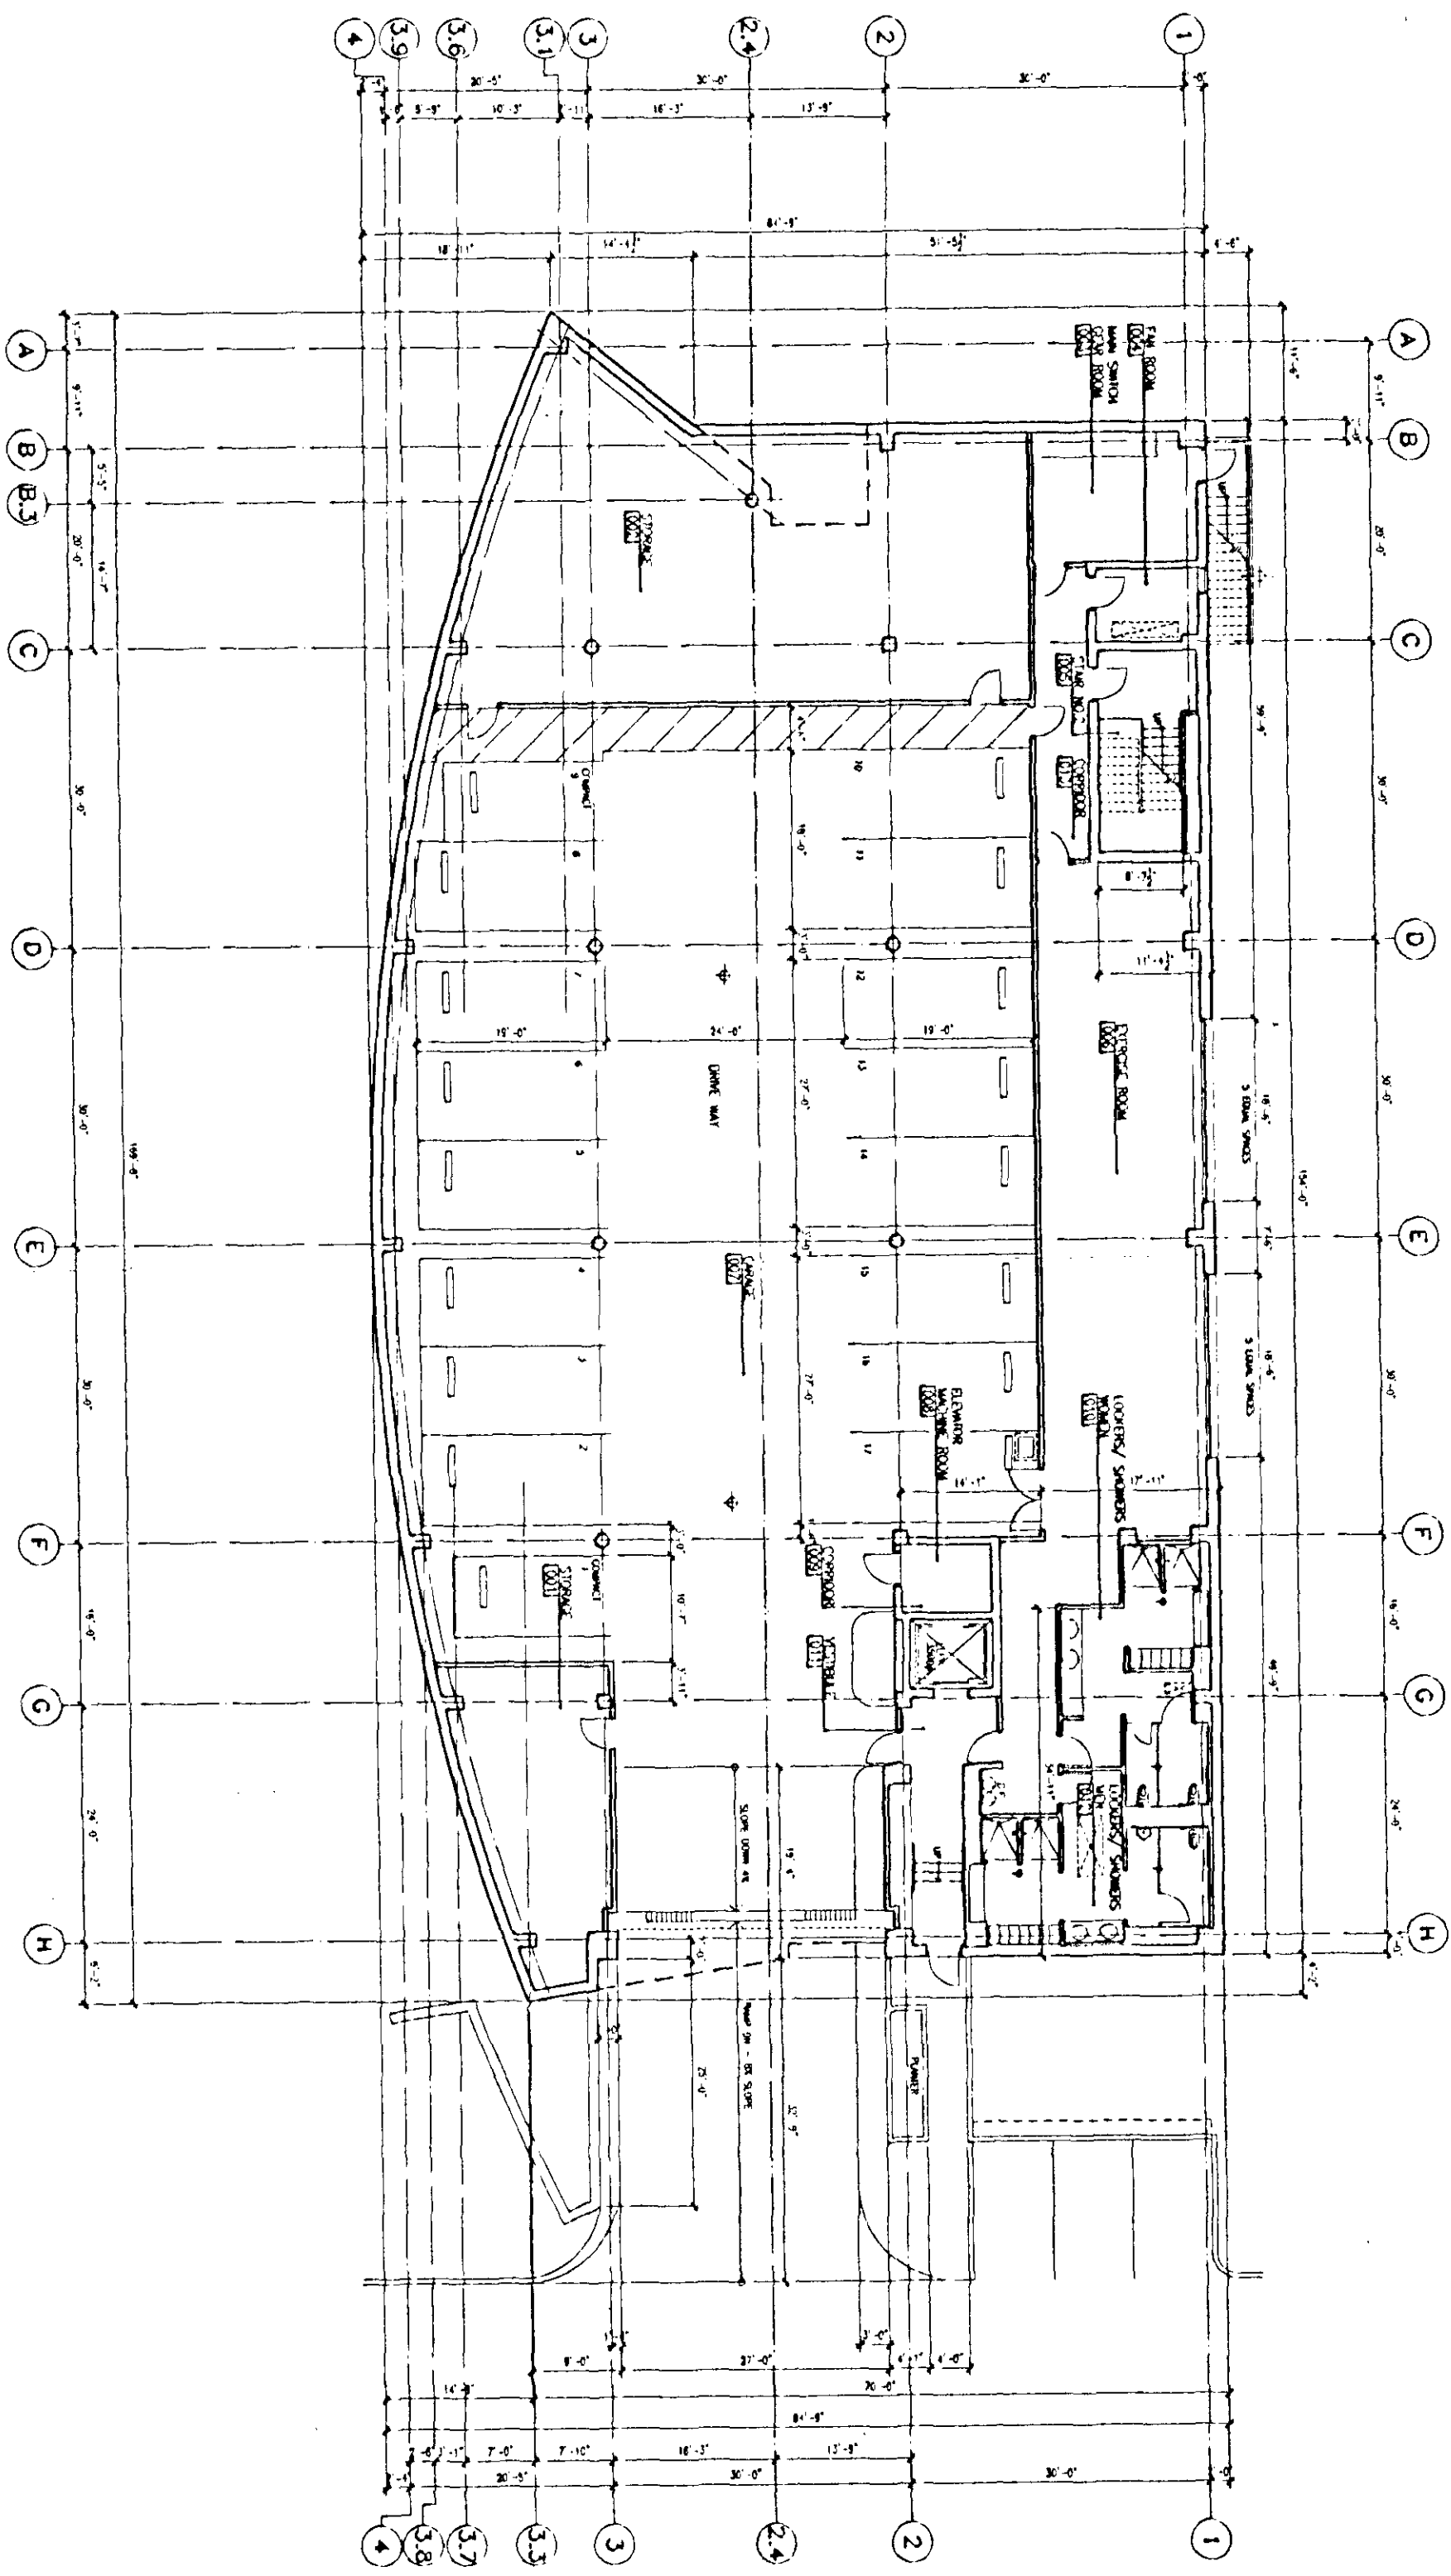

مبنى

2 108 63/120

10 JUN 05 97



FLOOR PLAN LEVEL B1 1

Archi
Architects Inc.
1000 ...
...
...

ONE FADED
ELEVATION

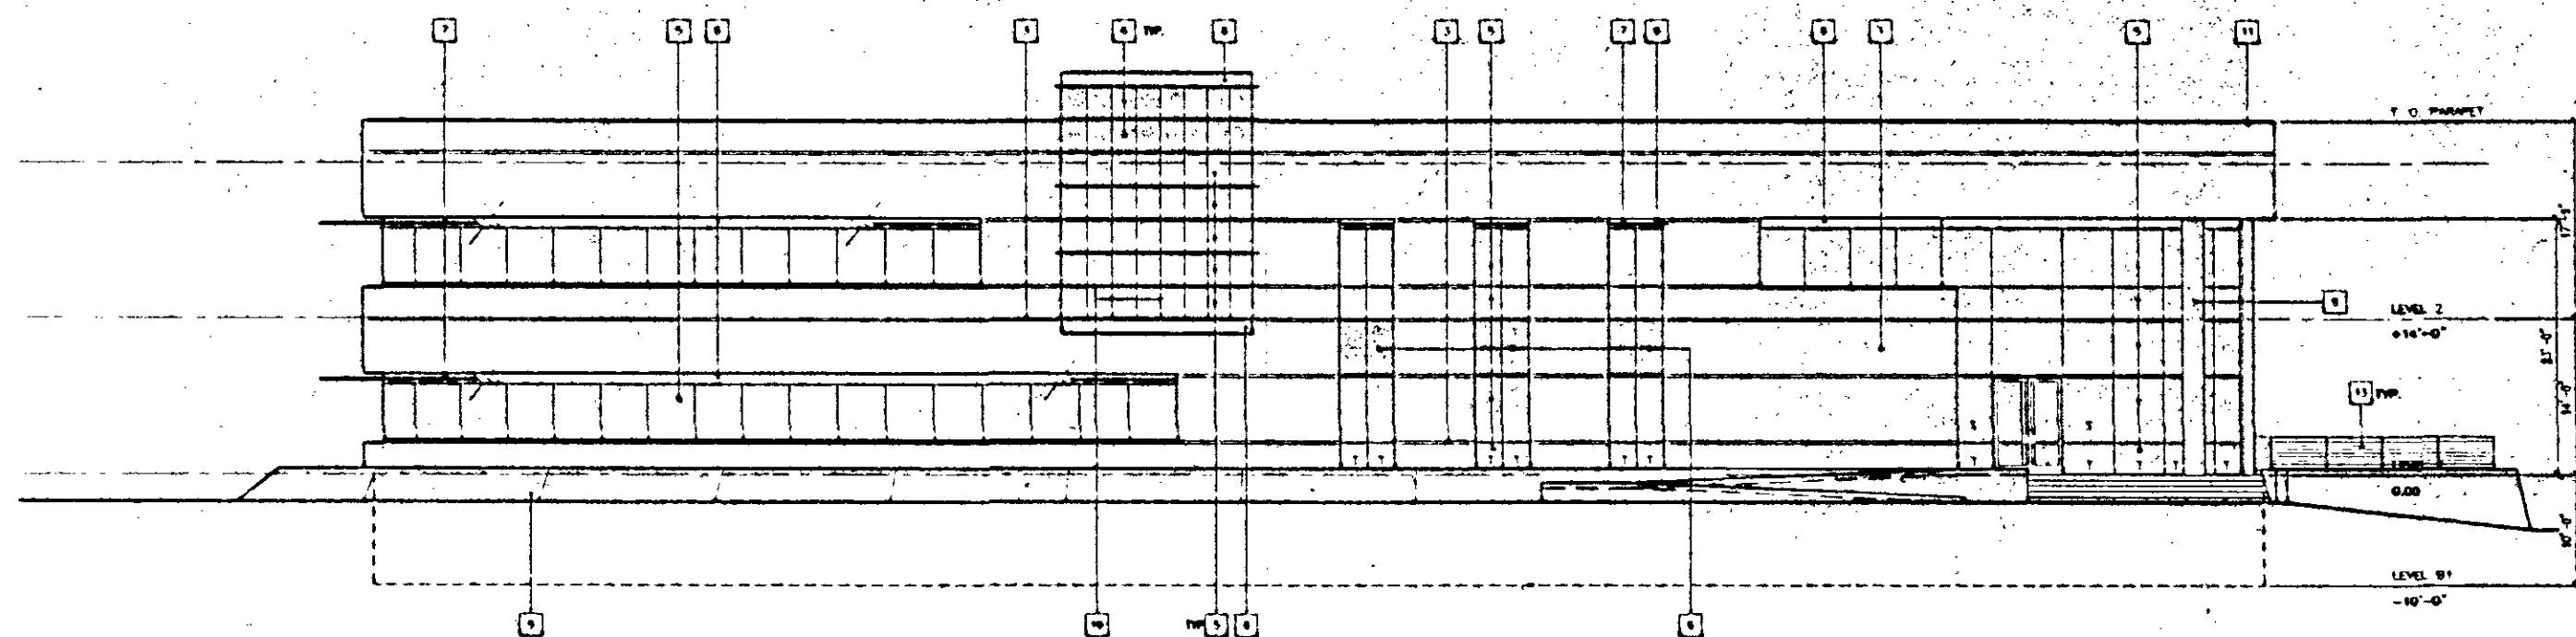


SOUTH ELEVATION 5

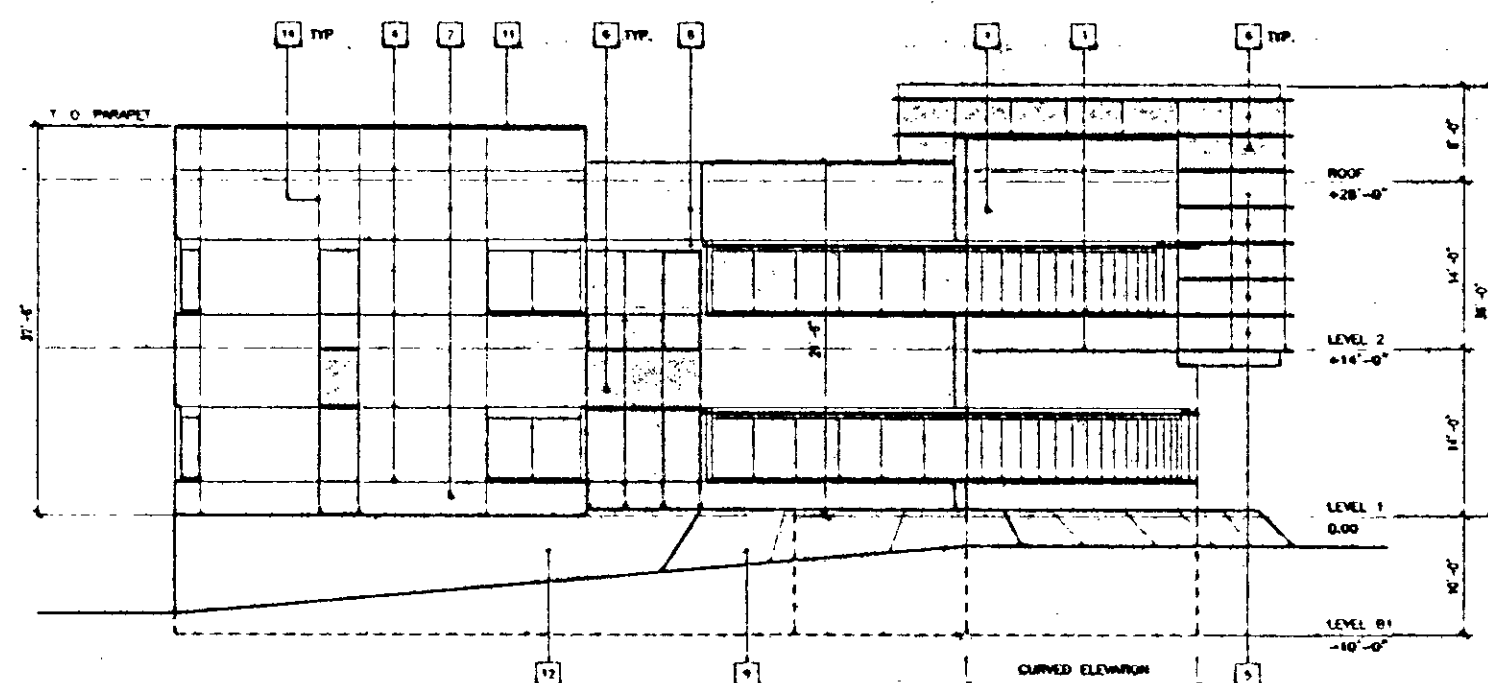

WEST ELEVATION 4

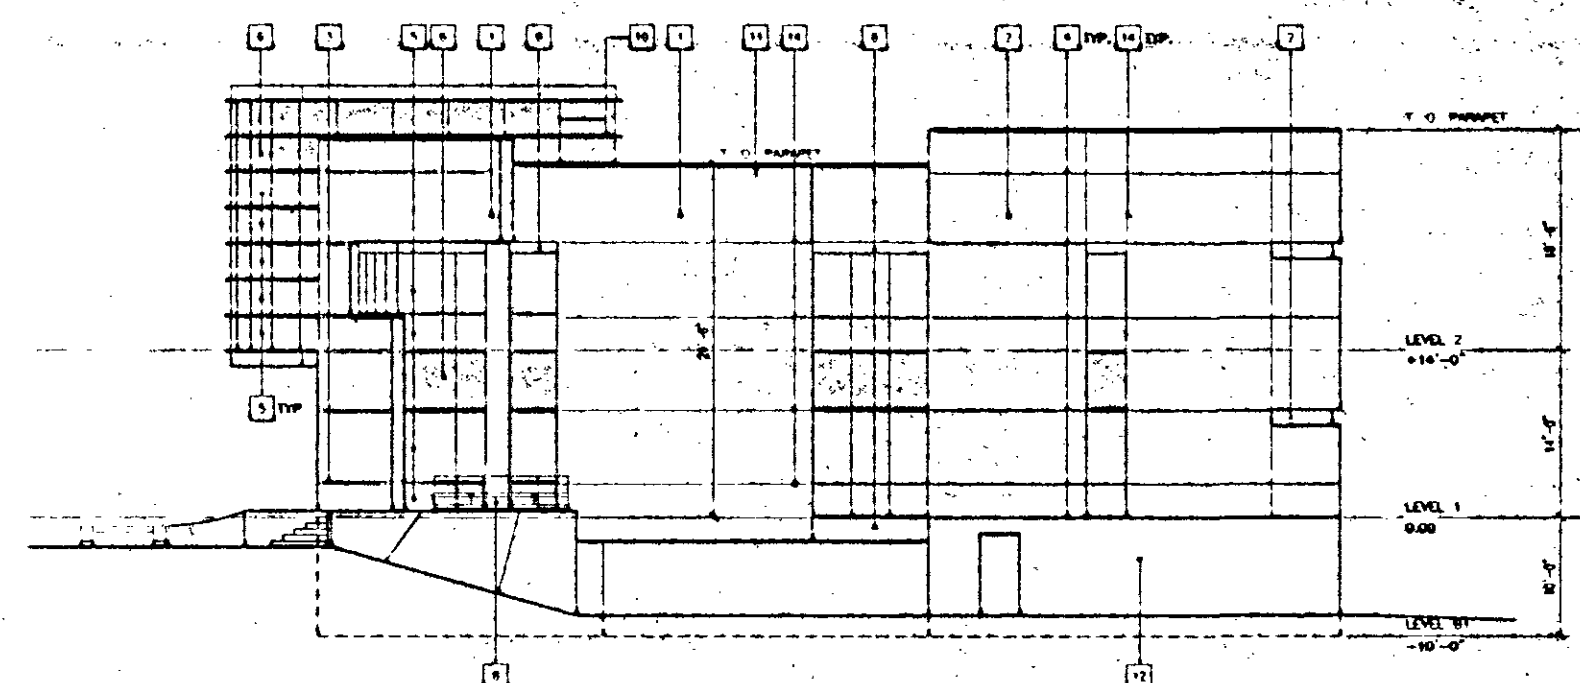

EAST ELEVATION 3

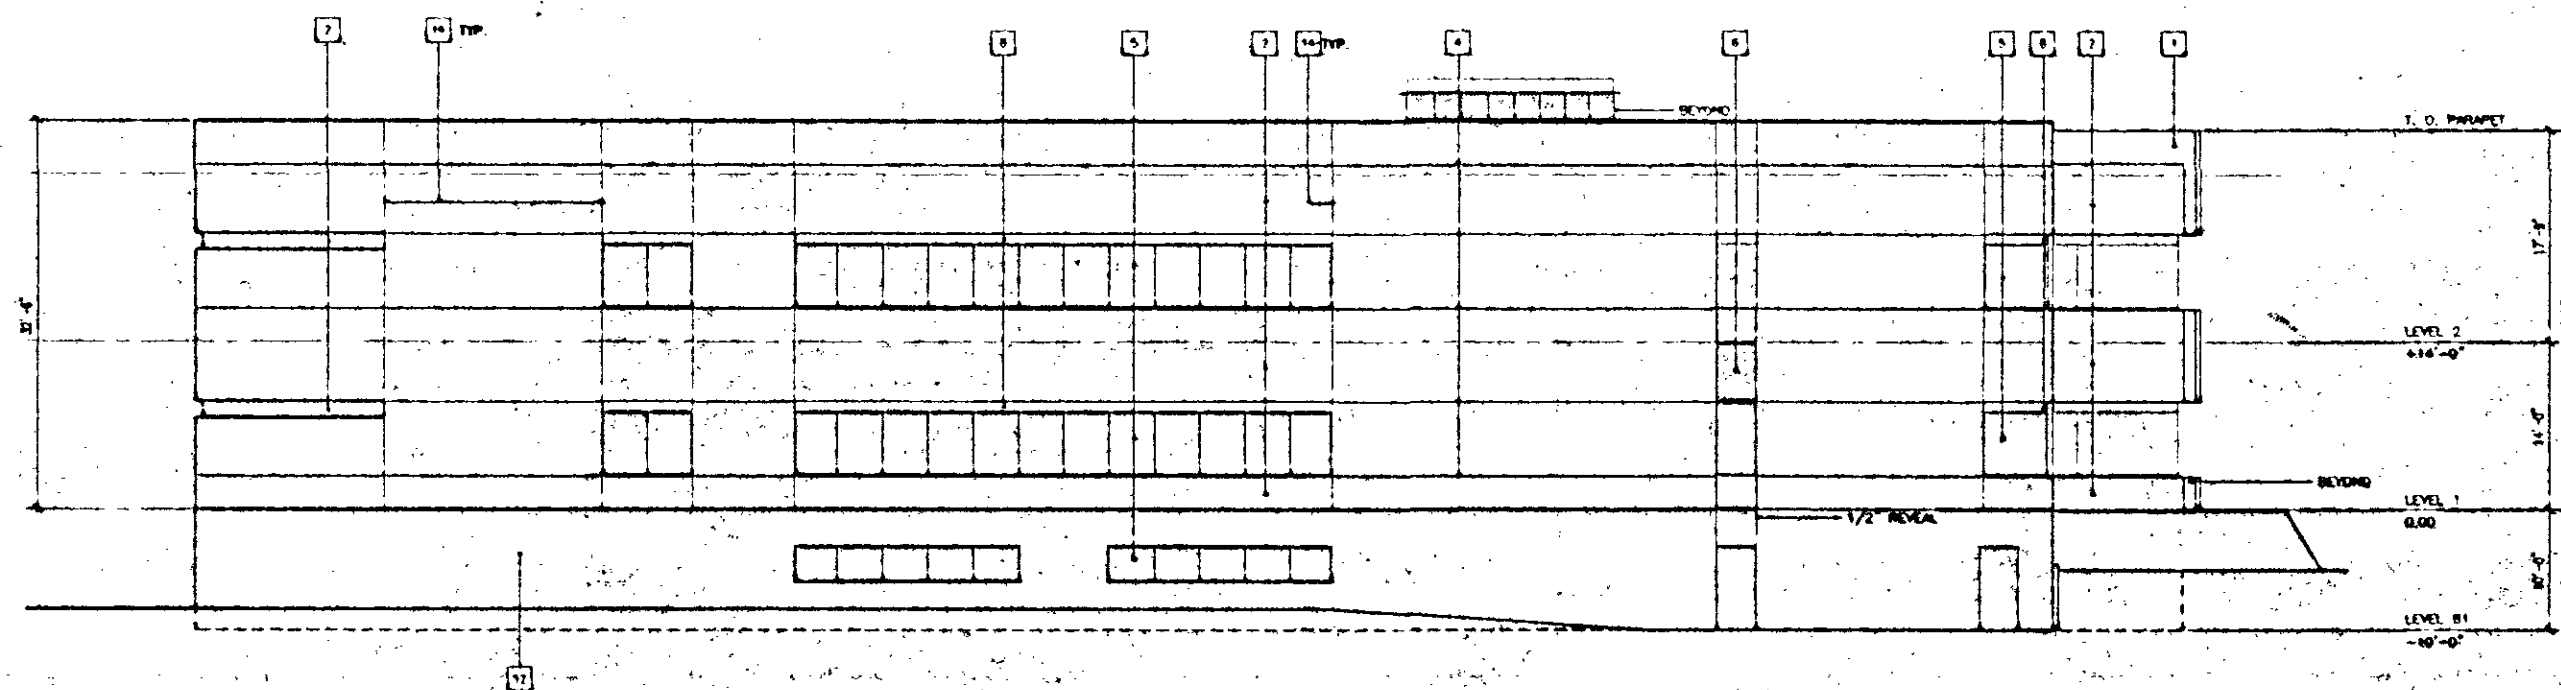

NORTH ELEVATION 2

- EXTERIOR FINISH NOTES:
- 1 EXTERIOR PLASTER W/ "DUPLOPLEX" FINISH COAT
 - 2 EXTERIOR PLASTER W/ INTEGRAL COLOR W/ FINAL COAT OF PAINT
 - 3 ACCENT STONE W/ METAL REVEAL
 - 4 1/2" METAL REVEAL
 - 5 INSULATING VISION GLASS
 - 6 SPANDREL GLASS
 - 7 SUN CONTROL - PAINTED STEEL
 - 8 METAL PANEL / CLADDING - PAINTED
 - 9 CONCRETE BASE - SACKED AND RUBBED NATURAL GREY
 - 10 STEEL WINDOW MULLIONS - PAINTED
 - 11 METAL COPING - PAINTED TO MATCH ADJACENT SURFACE
 - 12 CONCRETE WALL - SACKED AND RUBBED NATURAL GREY
 - 13 METAL RAILING - PAINTED
 - 14 PLASTER CONTROL JOINT

EXTERIOR FINISH NOTES 1

Nadel
Architects Inc.

FERTITTA ENTERPRISES
1800 W. Century Ave., Suite 200
Los Angeles, CA 90024
TEL: 310-555-1234 FAX: 310-555-1234

J.A. WEST-CORRECTION CO.
Contractor
1000 Wilshire Blvd.
Los Angeles, CA 90024
TEL: 310-555-1234 FAX: 310-555-1234

SANTINI & VELTZ
Structural Engineer
8000 Wilshire Blvd., Suite A
Los Angeles, CA 90024
TEL: 310-555-1234 FAX: 310-555-1234

MARTIN & MANN, INC.
Civil Engineer
8000 Wilshire Blvd., Suite B
Los Angeles, CA 90024
TEL: 310-555-1234 FAX: 310-555-1234

WELLS & HILL COBBEN & ASSOC.
Mechanical Engineer
8000 Wilshire Blvd., Suite C
Los Angeles, CA 90024
TEL: 310-555-1234 FAX: 310-555-1234

WESTERN TECHNOLOGIES, INC.
Contractor
1800 W. Century Ave.
Los Angeles, CA 90024
TEL: 310-555-1234 FAX: 310-555-1234

PERKINS ERWIN & ASSOCIATES, INC.
Lighting
1800 Wilshire Blvd., Suite 100
Los Angeles, CA 90024
TEL: 310-555-1234 FAX: 310-555-1234

ALPAC ACCOUNTING
Audit / Book
2400 South Broadway Blvd., Suite 100
Los Angeles, CA 90024
TEL: 310-555-1234 FAX: 310-555-1234

FERTITTA
ENTERPRISES
CORPORATE
HEADQUARTERS

EXTERIOR
ELEVATIONS

SCALE: 1/8" = 1'-0"
DATE:
BY: