

app'd ac 1/6/88
app'd cc 12/2/87
app'd TC 11/2/87




Adjoining Lot R-4

LAS VEGAS INTERNATIONAL HOSTEL
1141 To 1205 South 3rd ST Las Vegas
Lots 13, 14, 15 Block 21 Boulder Addition
LOT SIZE 150 X 140 = 21,000 SQ FT
OWNER: Mols Barry Trust
740 San Joaquin Henderson NV 89015
Phone 565-5985
Drawn by Jim Metcalf
2604 WEST Southern # 415
Tempe AZ 85282 602-438-2045
Drawn October 18, 1987

SCALE 1" = 8'


PLOT, PLAN AND FLOOR PLANS

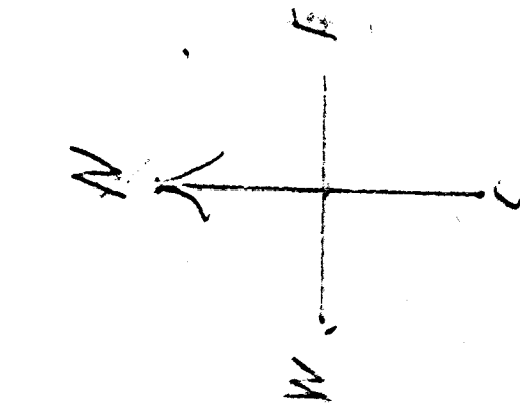

Adjoining Lot C-2


R-4 Adjoining Lot
Recently Improved For C-2

SUBJECT
PROPERTY

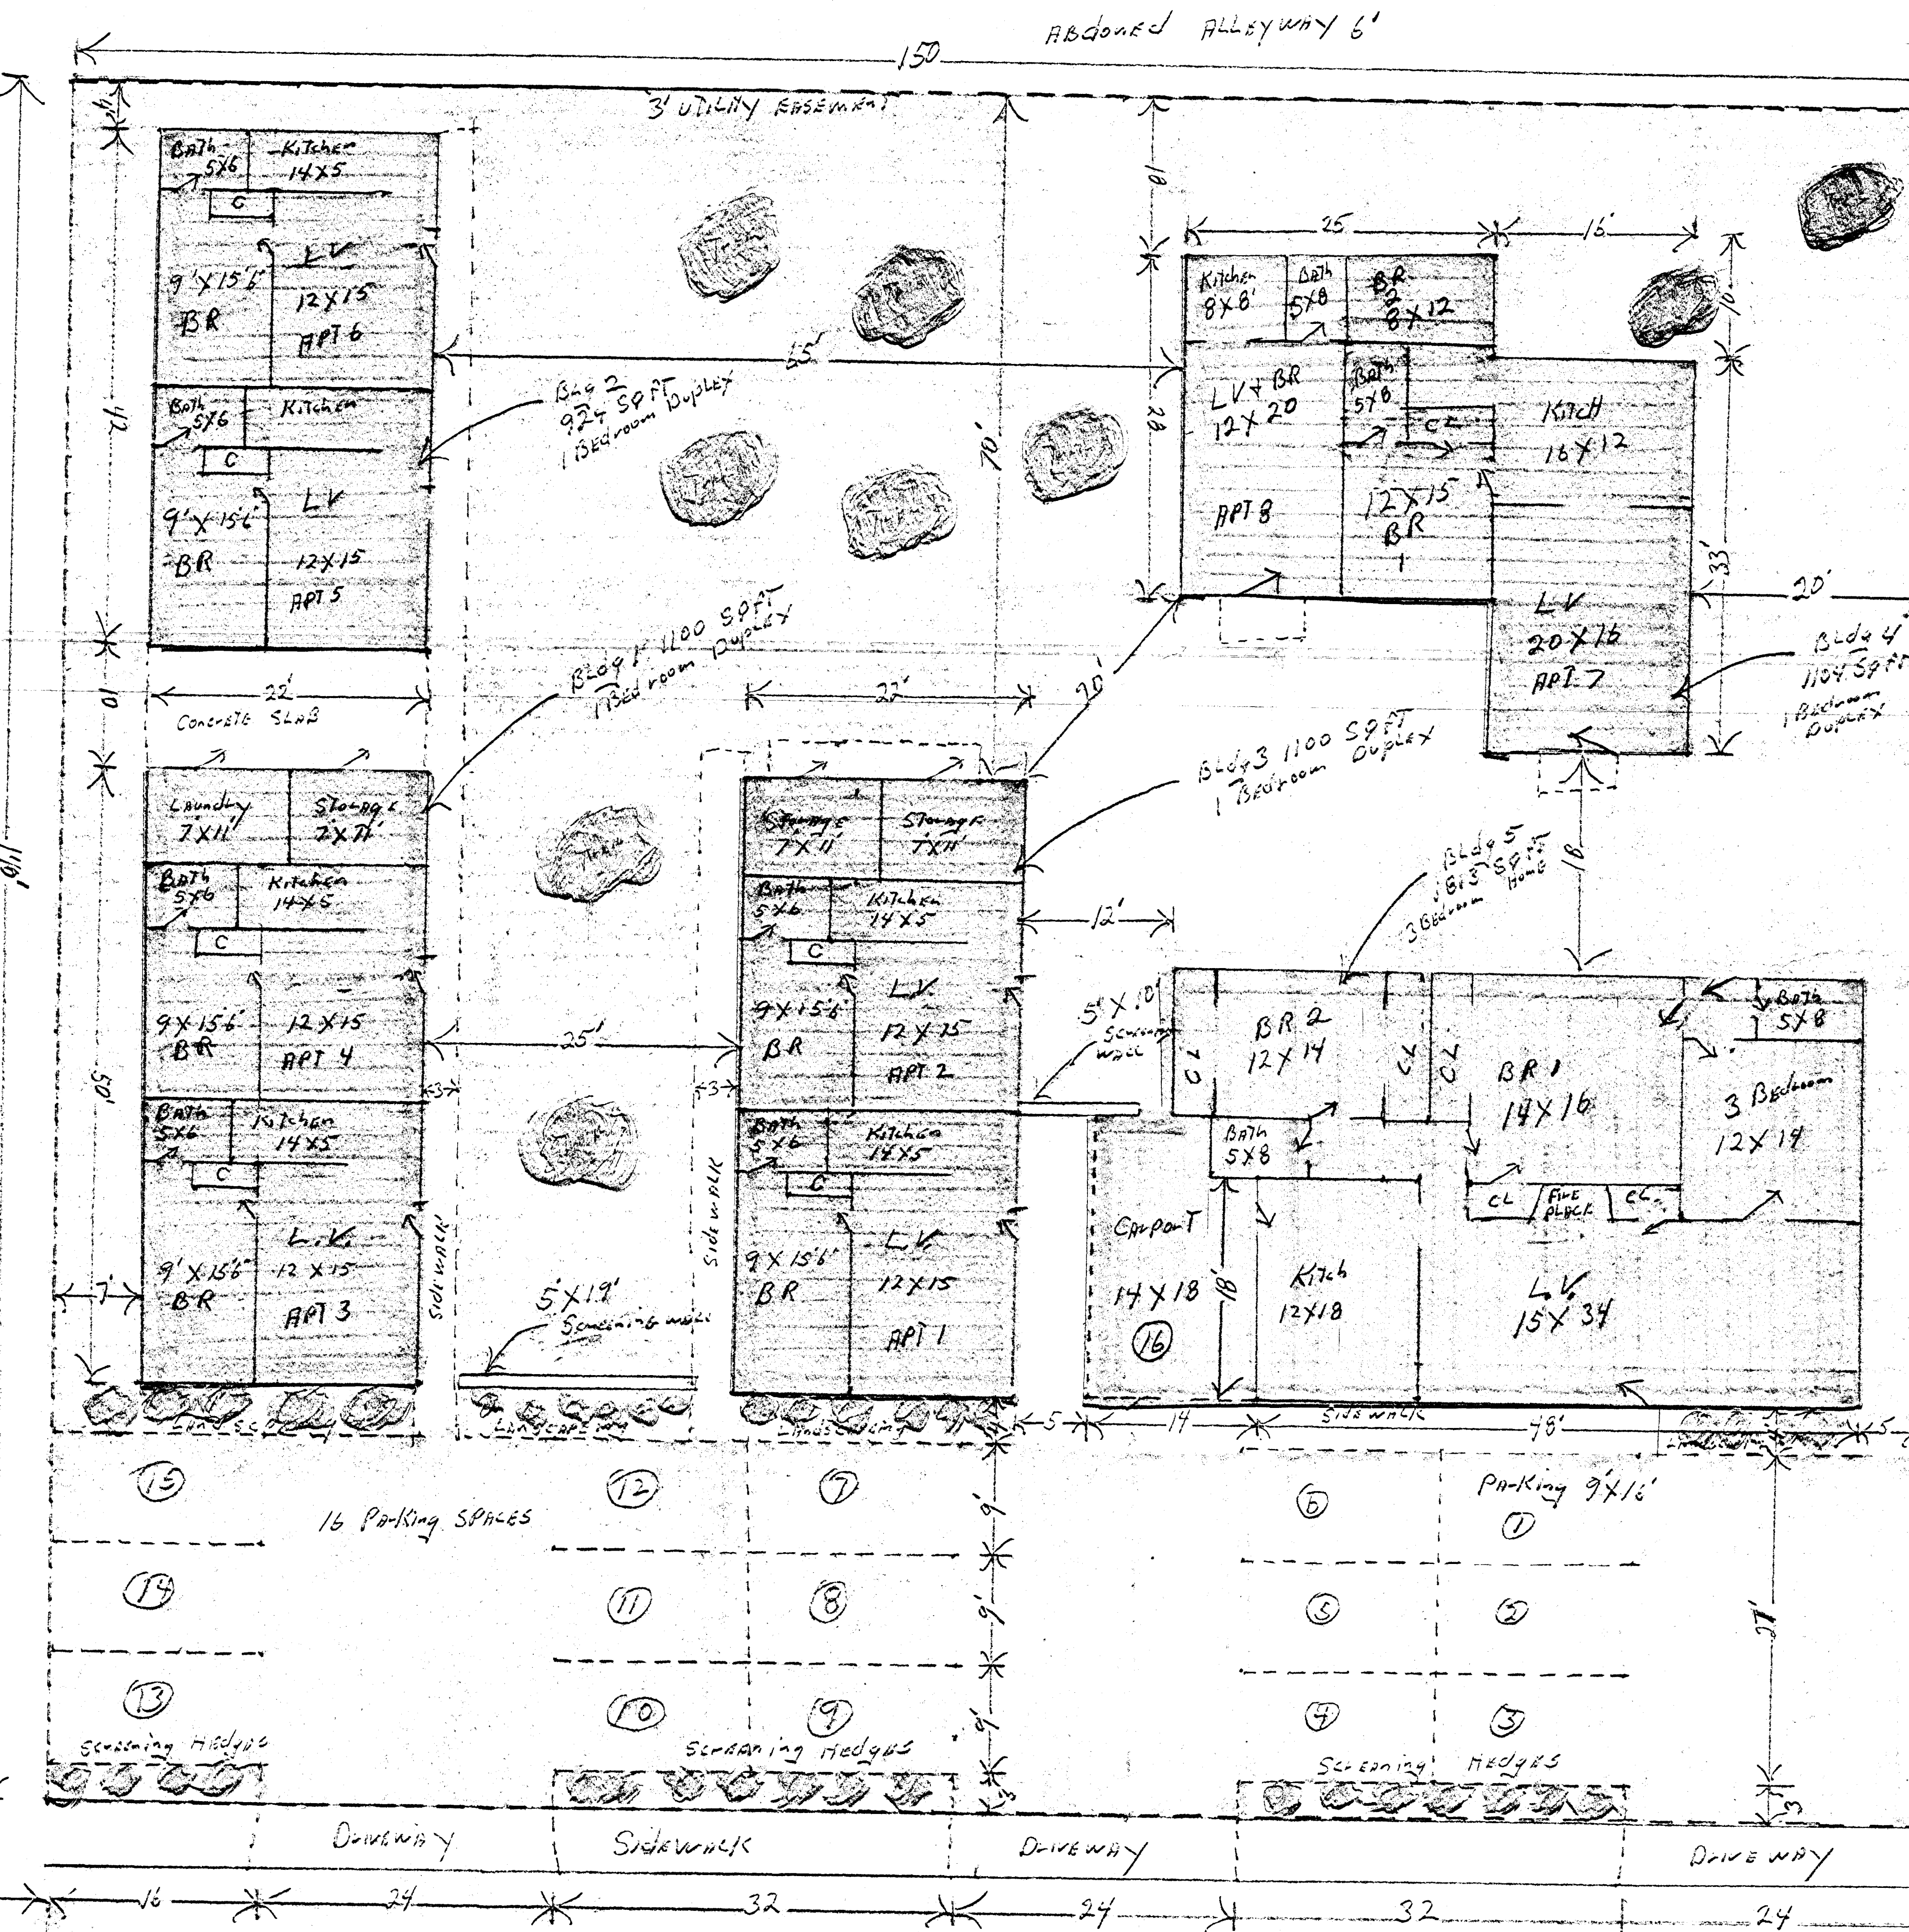

3RD ST.

C-2 ZONING ACROSS STREET

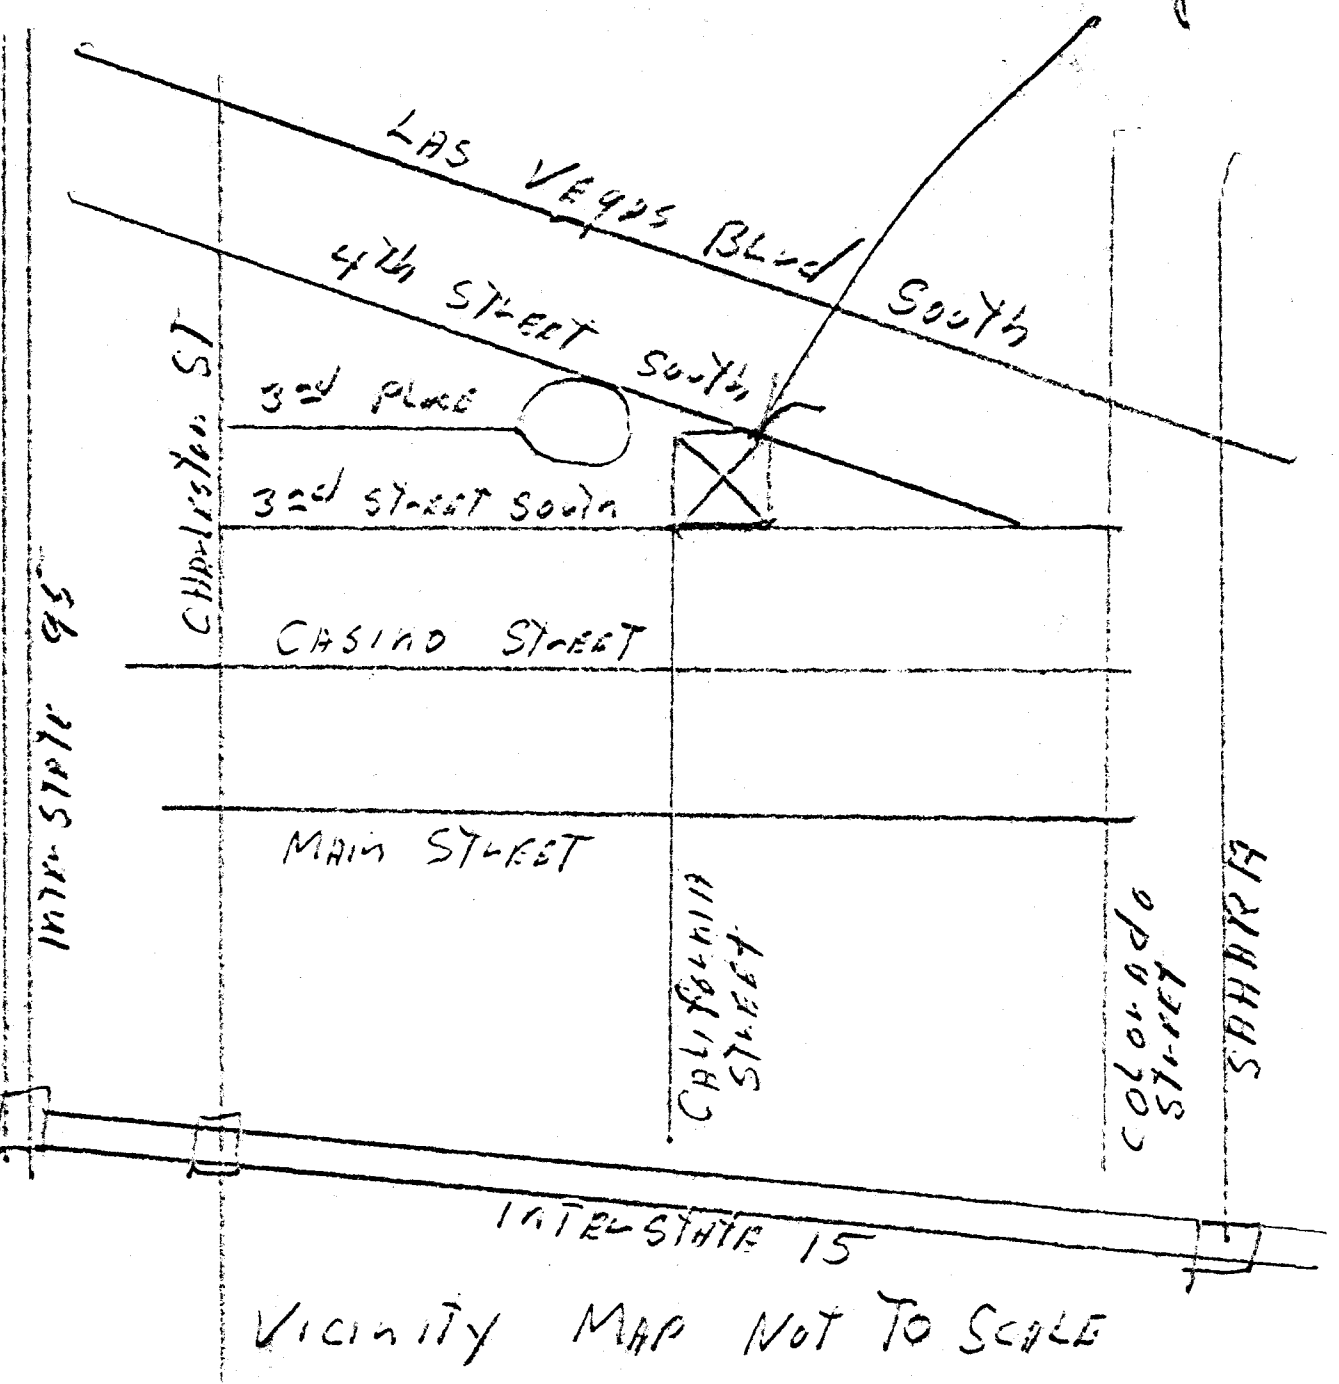

Adjoining Lot C-2

ABDONED ALLEYWAY 6'

R-4 Addition Lot
Recently APPROVED FOR C-2.

Adding Lot B-4

LAS VEGAS INTERNATIONAL HOTEL
1441 TO 1205 SOUTH 3RD ST LAS VEGAS
LOTS 13, 14, 15 BLOCK 21 Boulder Addition
LOT SIZE 150 X 140 = 21,000 SQ FT
OWNER Mabel Berry Trust
940 SAN E. VARDON Henderson NV 89015
PHONE 555-5985
Drawn by Jim Metcalf
2309 WEST SOUTHERN # 415
TEMPER AZ 89292 602-438-2045
DRAWN OCTOBER 18, 1987

SCALE 1" = 8'

PLOT PLAN AND FLOOR PLANS





Z-108-87 PC 11-12-87

LAS VEGAS INTERNATIONAL HOSTEL
 1141 TO 1205 SOUTH 3RD STREET LAS VEGAS
 LOTS 13, 14, 15 BLOCK 21 BOULDER ADDITION
 LOT SIZE 150X140 = 21,000 SQ FT
 OWNER MRS. BERRY TRUST
 940 SAN EDUARDO HENDERSON, NV 89015
 PHONE 565-5985
 DRAWN BY JIM MITCHELL
 2601 W. SOUTHAVEN F 415
 TEMPE AZ 85282 602-438-2045
 DRAWN OCTOBER 18, 1987

EXISTING BUILDING ELEVATIONS AND LANDSCAPE LAYOUT

SCALE 1" = 6'

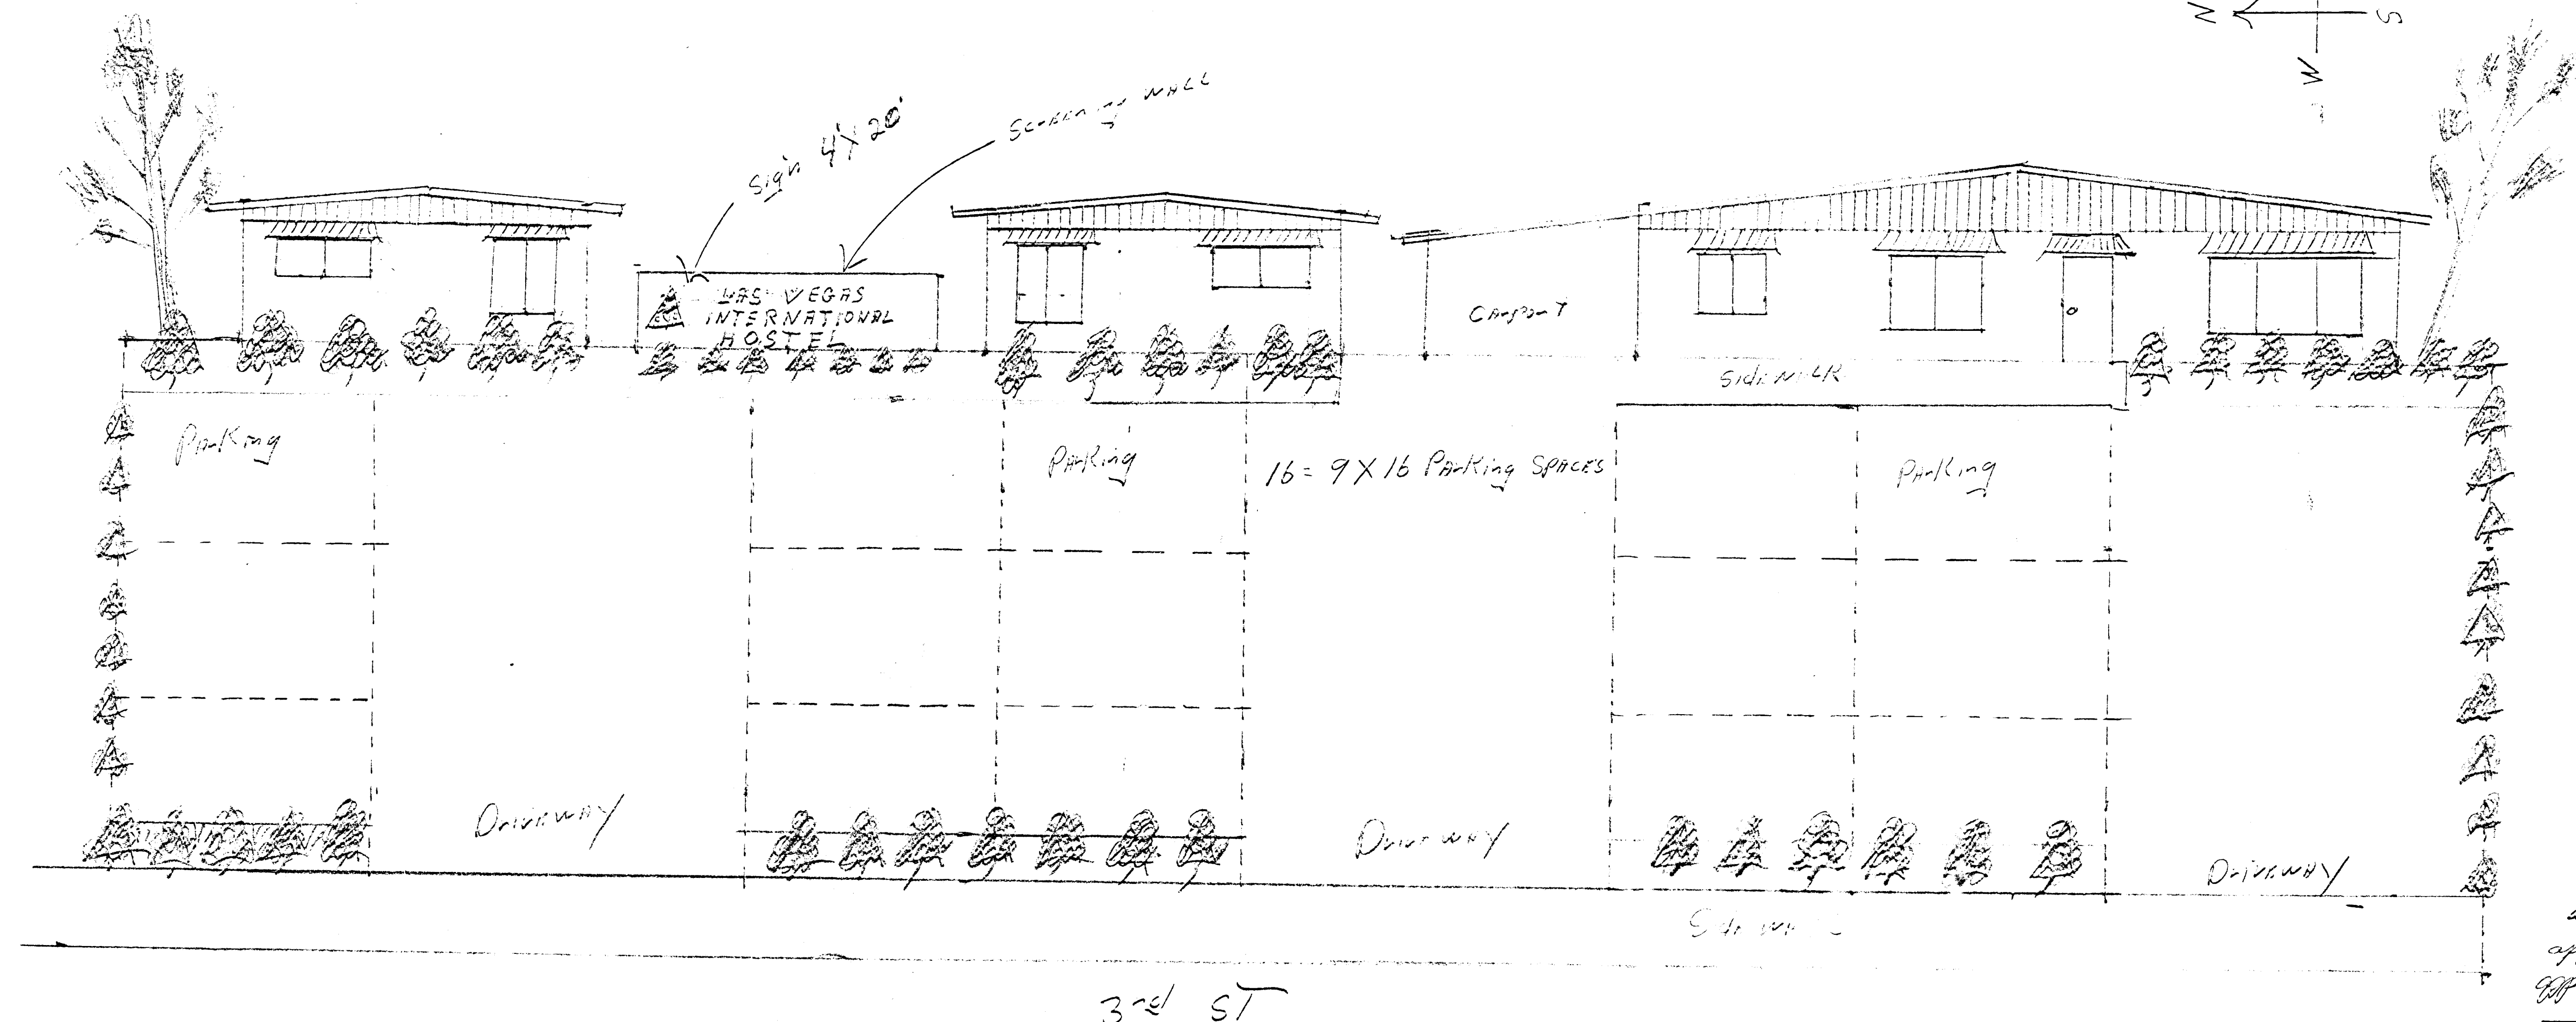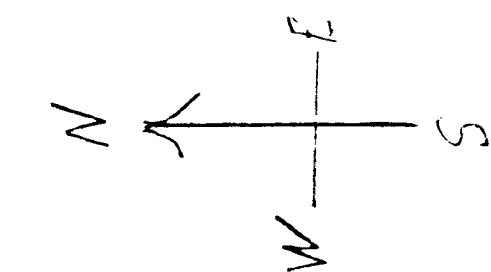

EXISTING BLDG ELEVATIONS AND LANDSCAPE LAYOUT

app'd CC 1/2/88
 app'd CC 12/2/87
 app'd R.C. 11/2/87

Z-108-87