


JONES BOULEVARD

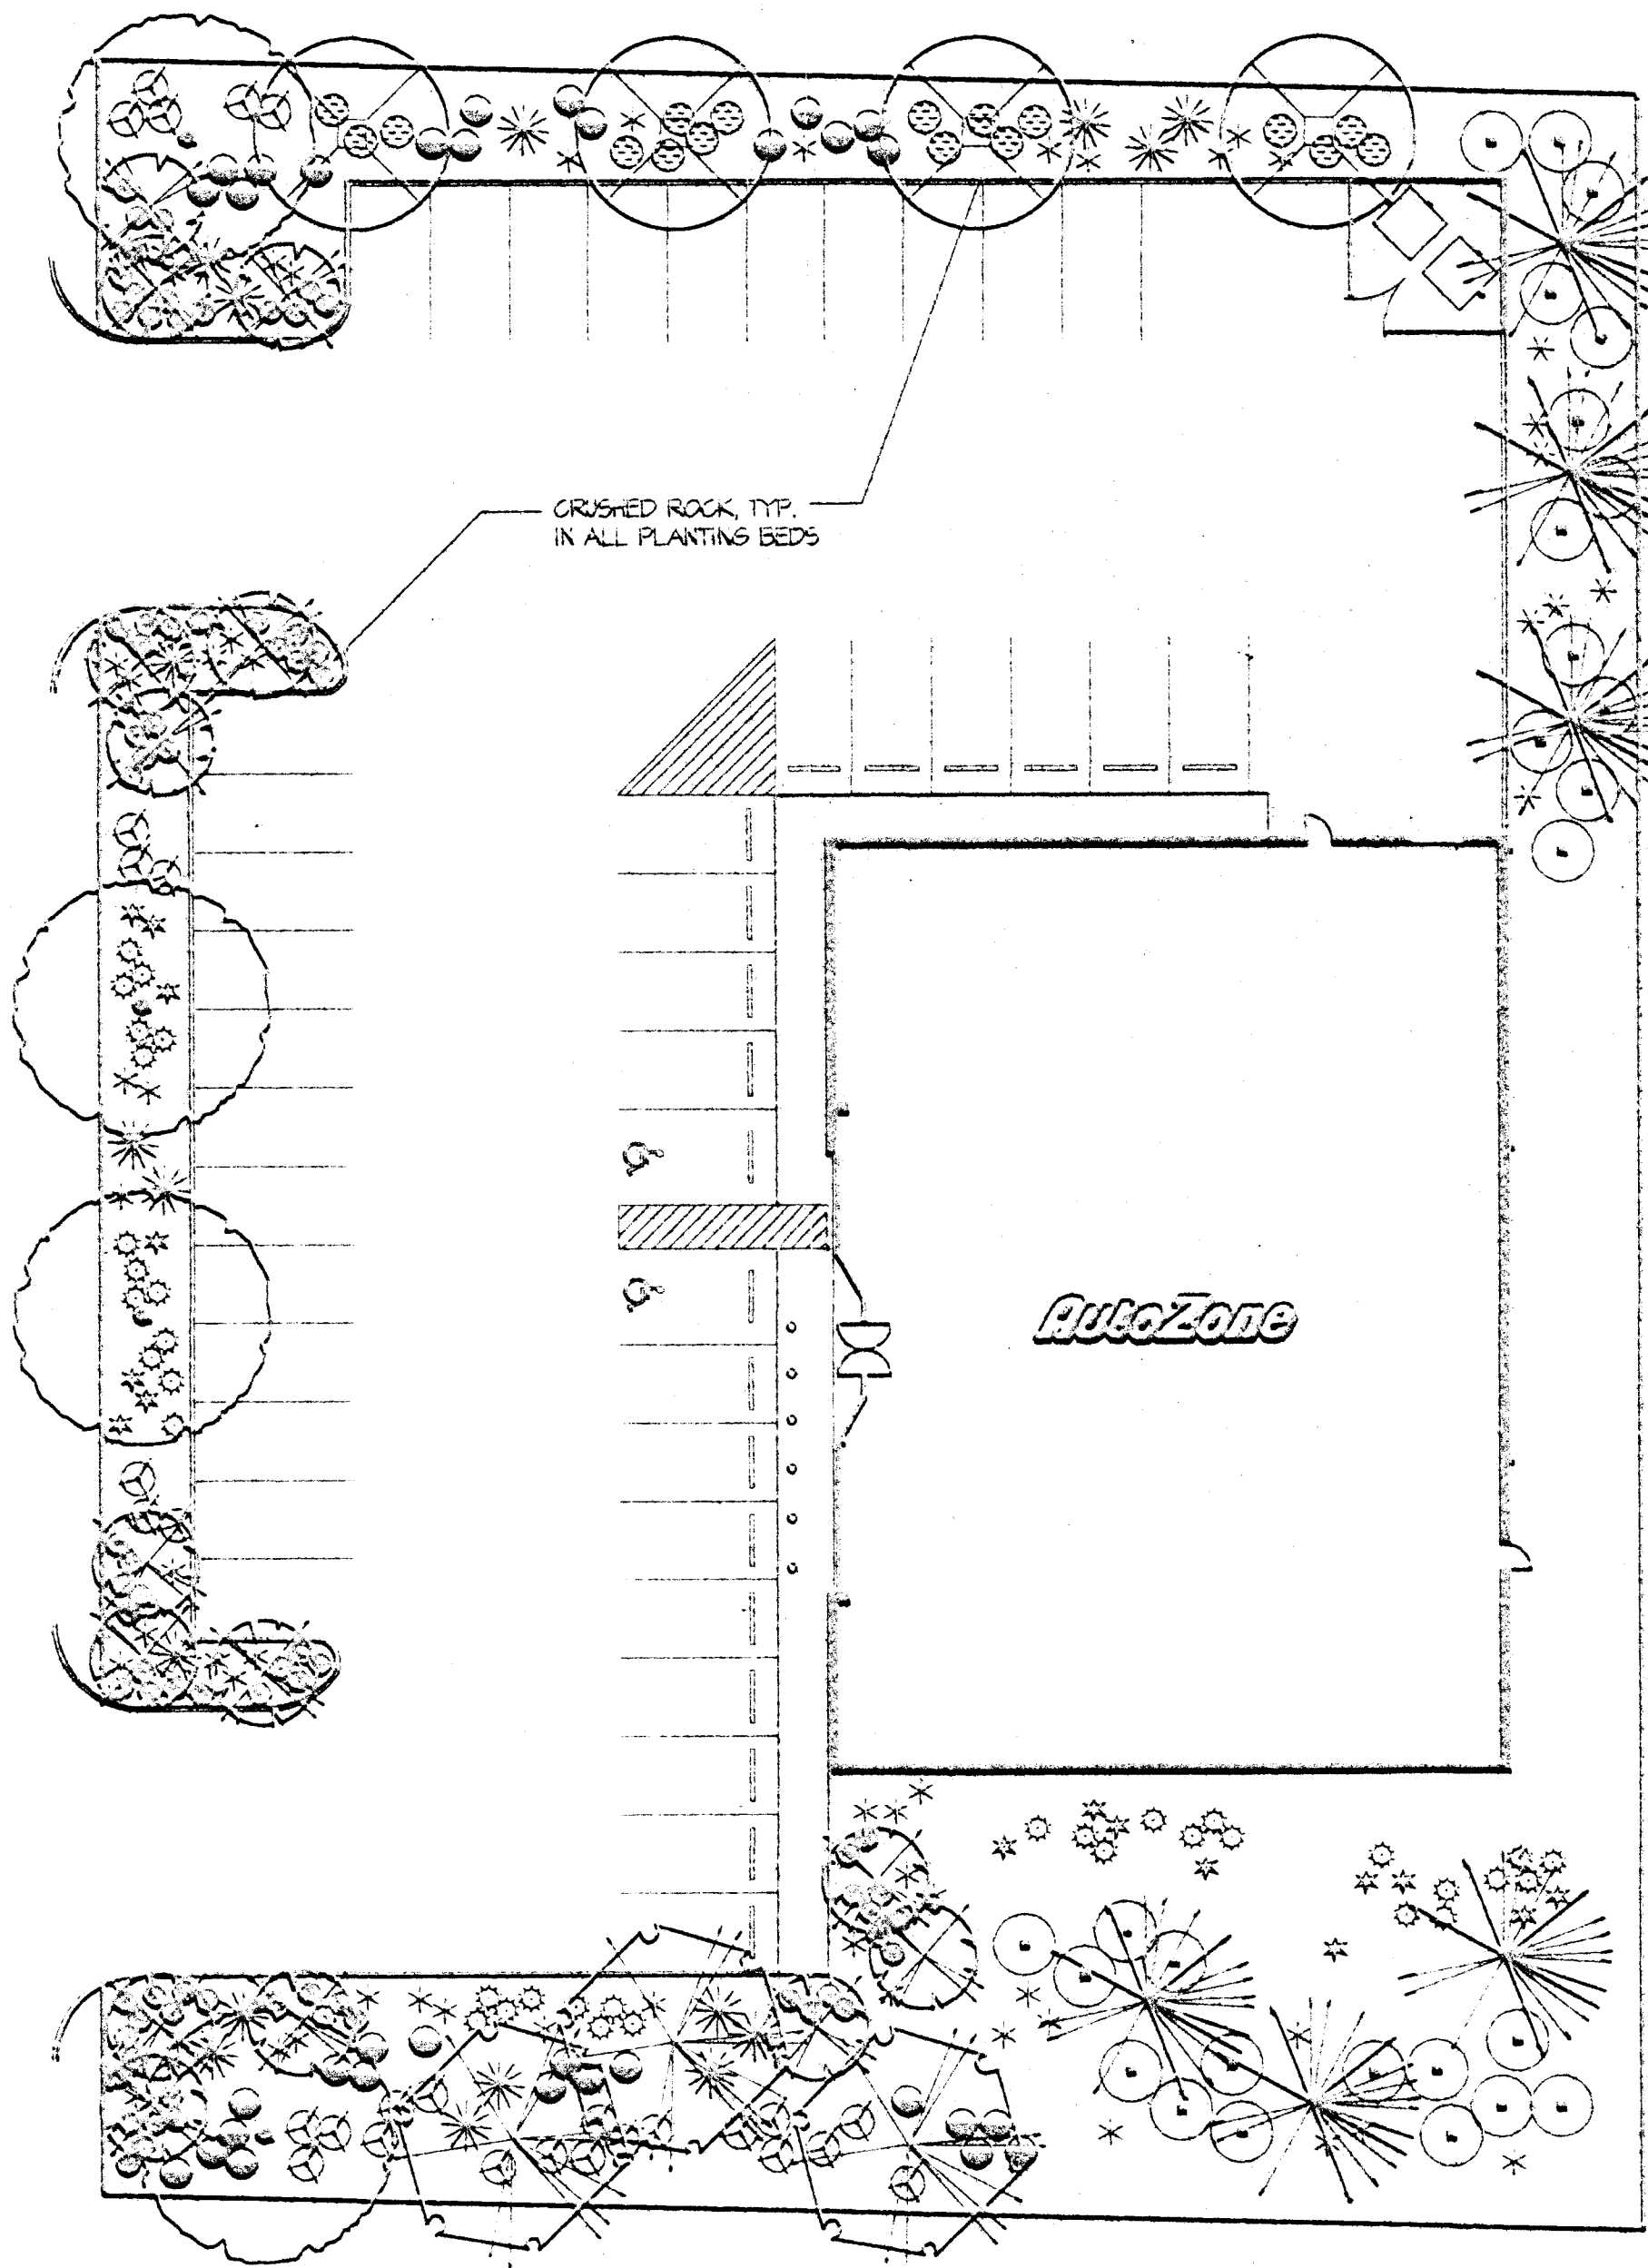

PLANT SCHEDULE

SYMBOL	BOTANICAL NAME	COMMON NAME
TREES		
	CHITALPA TASHKENTENSIS	CHITALPA
	LASERSTROEMIA INDICA 'CATAWBA'	CATAWBA GRAPE MYRTLE
	PINUS ELДАРICA	MONDEL PINE
	PROSOPIS GLANDULOSA 'TOREYANA'	TEXAS HONEY MESQUITE
	QUERCUS VIRGINIANA 'HERITAGE'	HERITAGE LIVE OAK
SHRUBS		
	LEUCOPHYLLUM ZYGOPHYLLUM	BLUE RANGER
	SALVIA GREGGII 'SIERRA LINDA'	SIERRA LINDA SAGE
	XYLOSMA CONGESTUM 'EL DORADO'	COMPACT XYLOSMA
GROUNDCOVERS		
	ACACIA REDOLENS 'DESERT CARPET'	TRAILING ACACIA
	DALEA CAPITATA 'SIERRA GOLD'	SIERRA GOLD DALEA
	TEUCRUM CHAMAEDRYS	GERMANDER
ACCENTS		
	DASYLIRION WHEELERI	DESERT SPOON
	HESPERALOE PARVIFLORA	RED YUCCA
	YUCCA RECURVIFOLIA	KEEPING YUCCA

GENERAL NOTES:

1. CONTRACTOR IS RESPONSIBLE TO VERIFY ALL PLANT QUANTITIES. THE PLANT LIST IS INTENDED AS A REFERENCE ONLY.
2. LANDSCAPE ARCHITECT IS TO APPROVE ALL PLANT MATERIAL PRIOR TO INSTALLATION WITH PRIOR NOTICE OF 48 HOURS.
3. PLANT MATERIAL IS TO HAVE IDENTIFICATION TAGS ON 10% OF TOTAL QUANTITY OF EACH SPECIES, SHOWING GENUS, SPECIES AND VARIETY, ETC.
4. PROVIDE MATCHING SIZES AND FORMS OF LIKE SHRUB SPECIES AS SHOWN ON DRAWINGS.
5. DECOMPOSED GRANITE 1/2" MINUS, COLOR "PALOMINO CORAL", 2" DEPTH TYPICAL IN ALL PLANTING BEDS.

WHOLESALE DEALER:
KALAMAZOO MATERIALS, INC.
6975 NORTH ORACLE ROAD
TUCSON, ARIZONA 85704
ATTN: PAUL D'ALESSIO
TELEPHONE: (520) 575-9601
FAX: (520) 575-9604

Project Number:
97507

Date:
1/28/97

Drawn By:
TAG

Checked By:
COM

Scale:
1" = 20'-0"

Revisions:

△
△
△

THIS DOCUMENT AND THE IDEAS AND
DESIGNS INCORPORATED HEREIN, AS
AN INSTRUMENT OF PROFESSIONAL
SERVICE, IS THE PROPERTY OF
WZUNINO & ASSOCIATES, AND IS
NOT TO BE USED IN WHOLE OR IN
PART FOR ANY OTHER PROJECT
WITHOUT THE WRITTEN PERMISSION
OF WZUNINO & ASSOCIATES, INC.

Sheet Title:
PRELIMINARY
PLANTING
PLAN

Sheet Number:

101

OF


2-108 (11)
STAFF

10-FEB-97


10-FEB-97

2-97-195 (1)





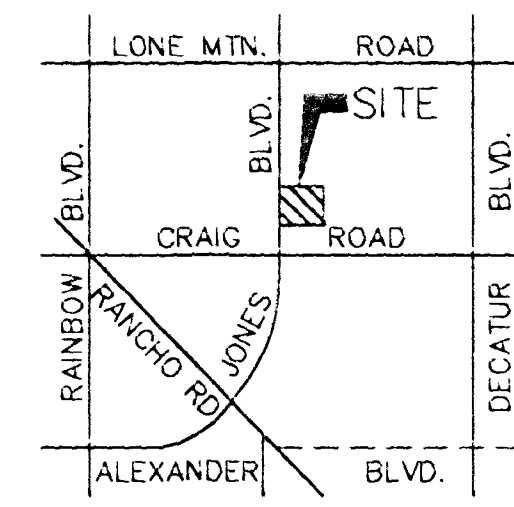


APP'D

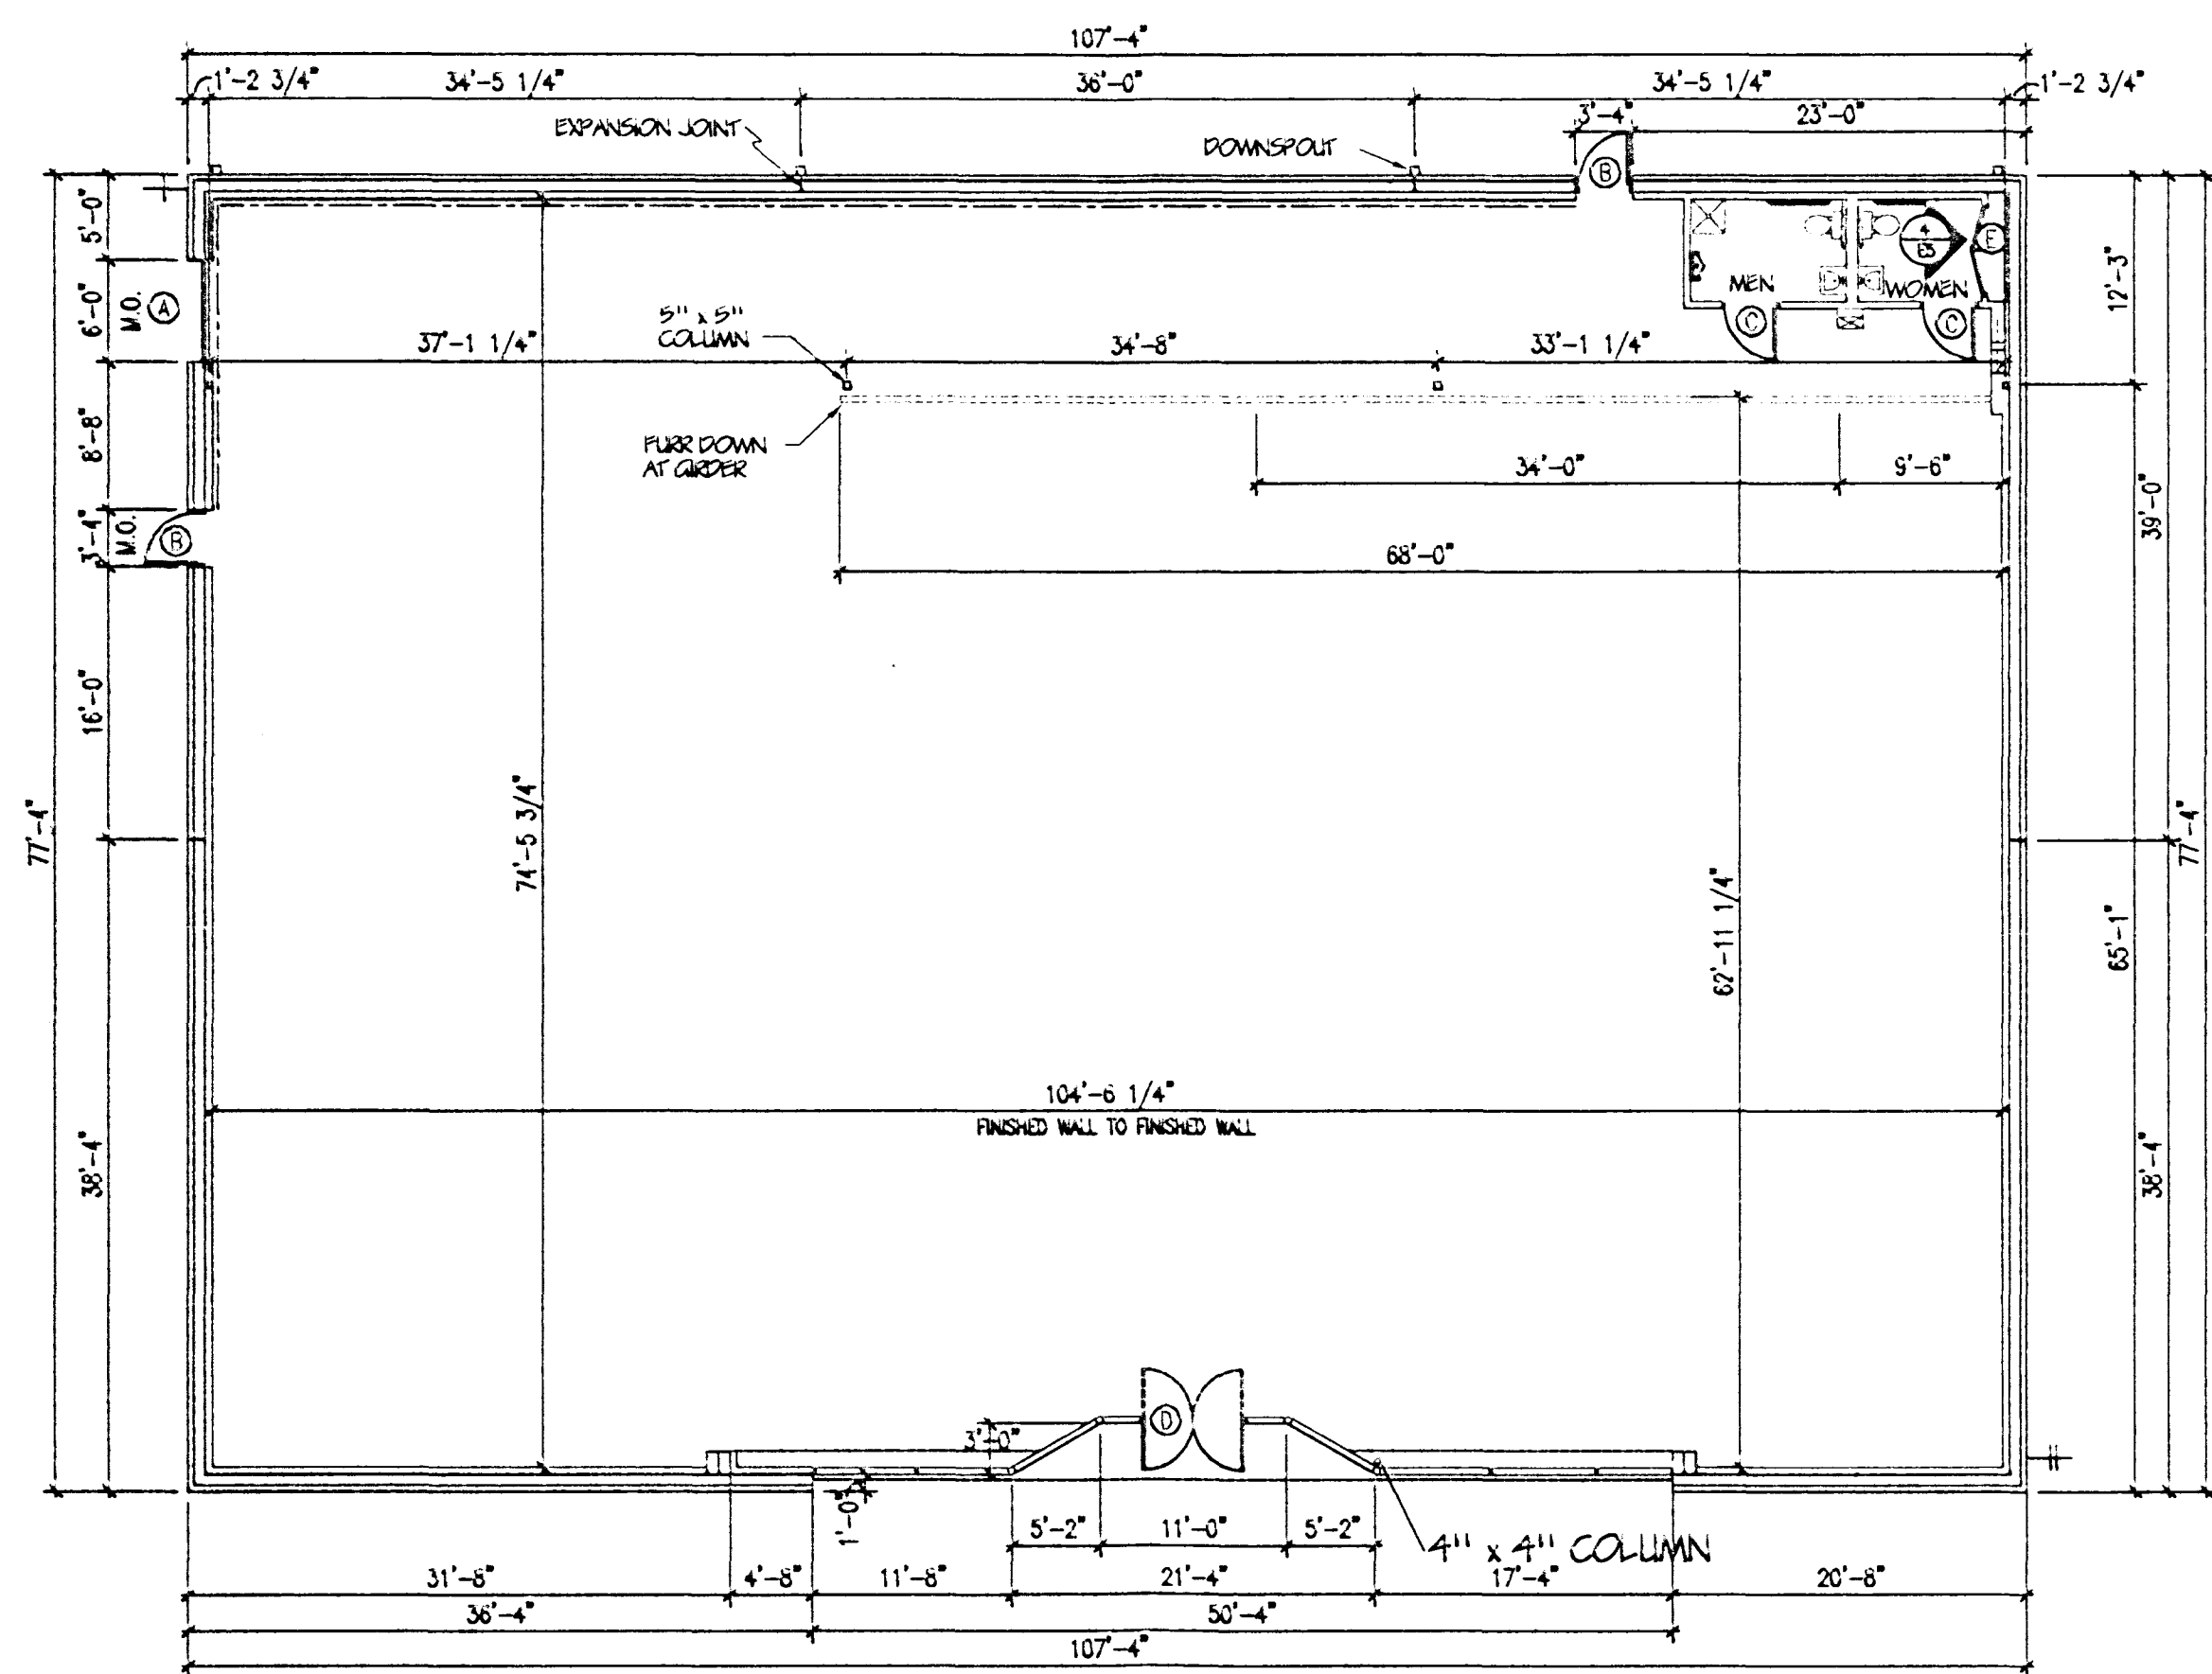


FLOOR PLAN

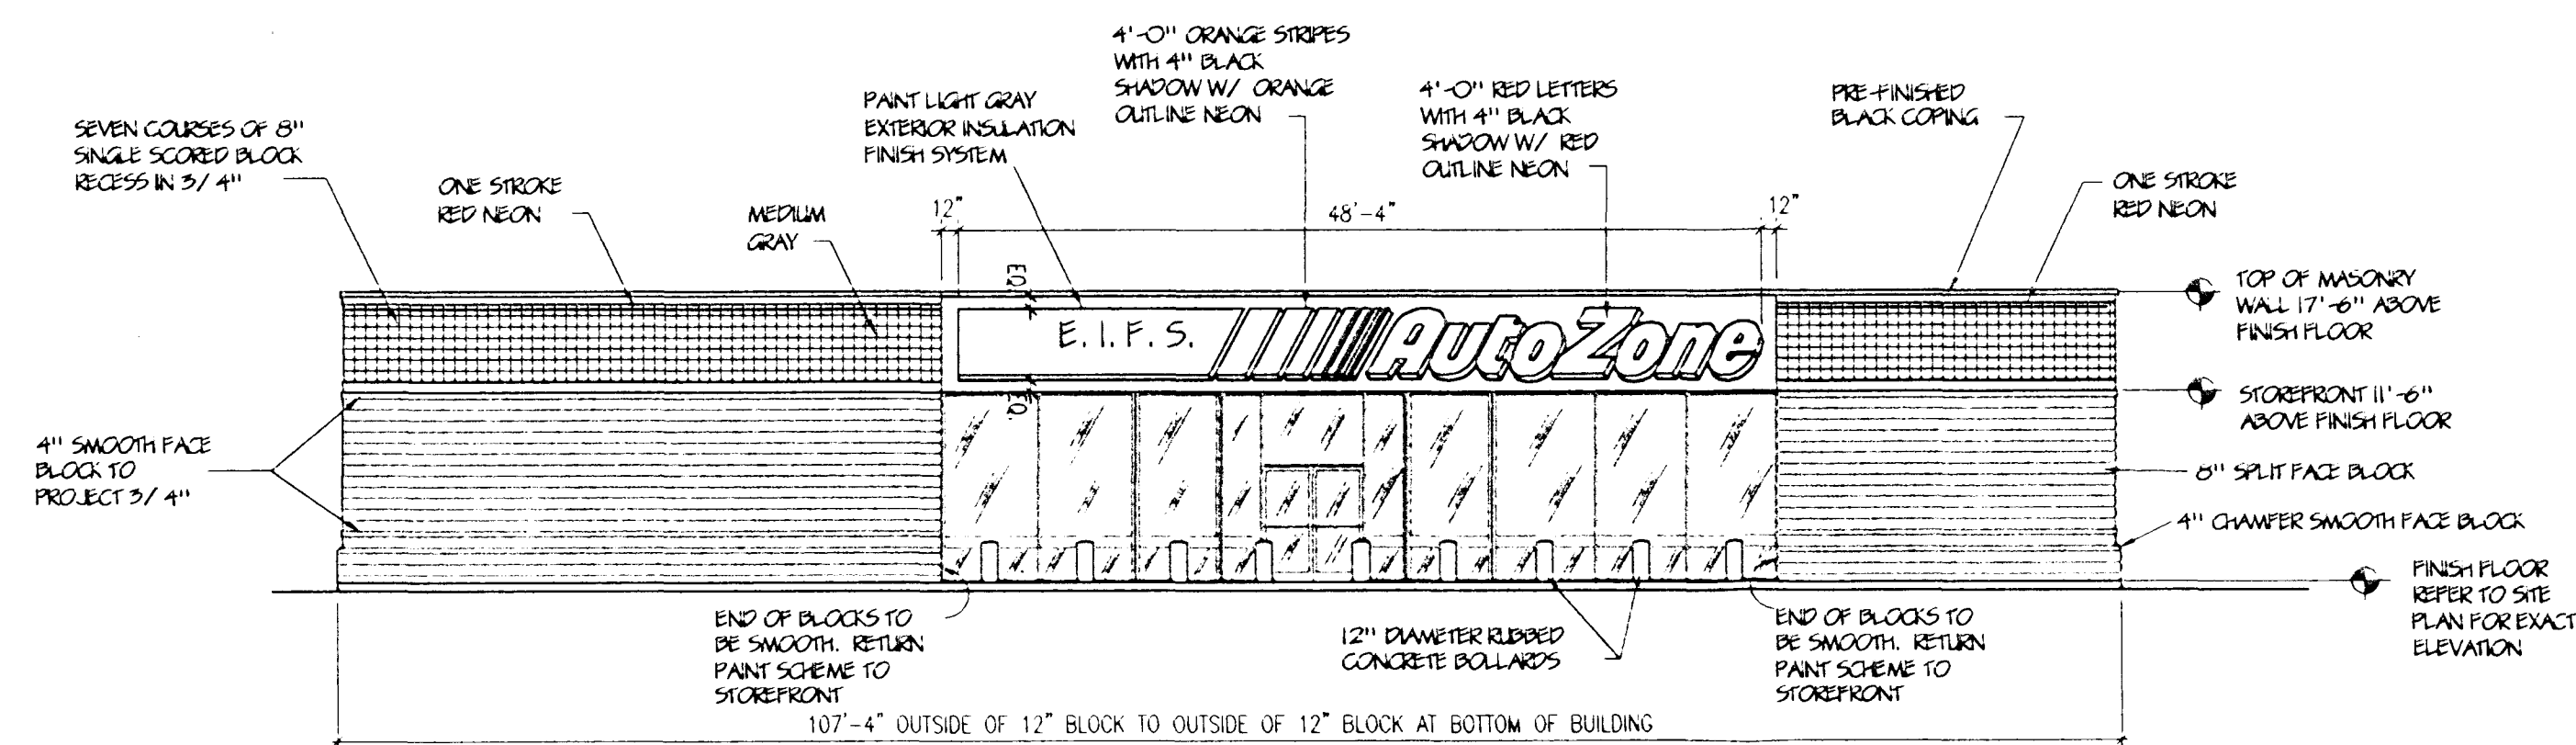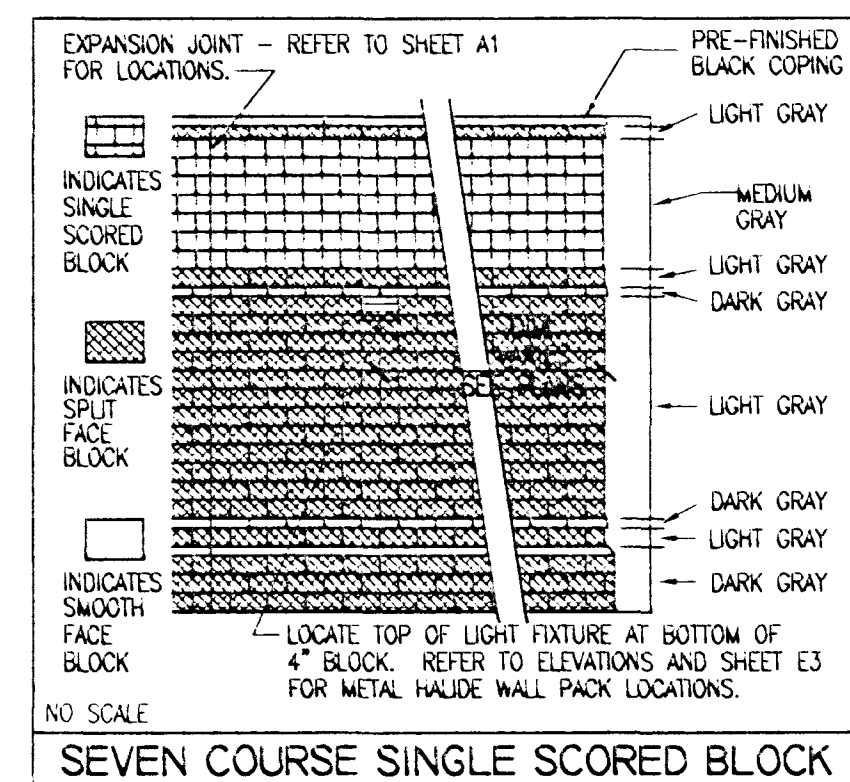


FRONT WALL (HIGH SIDE) ELEVATION

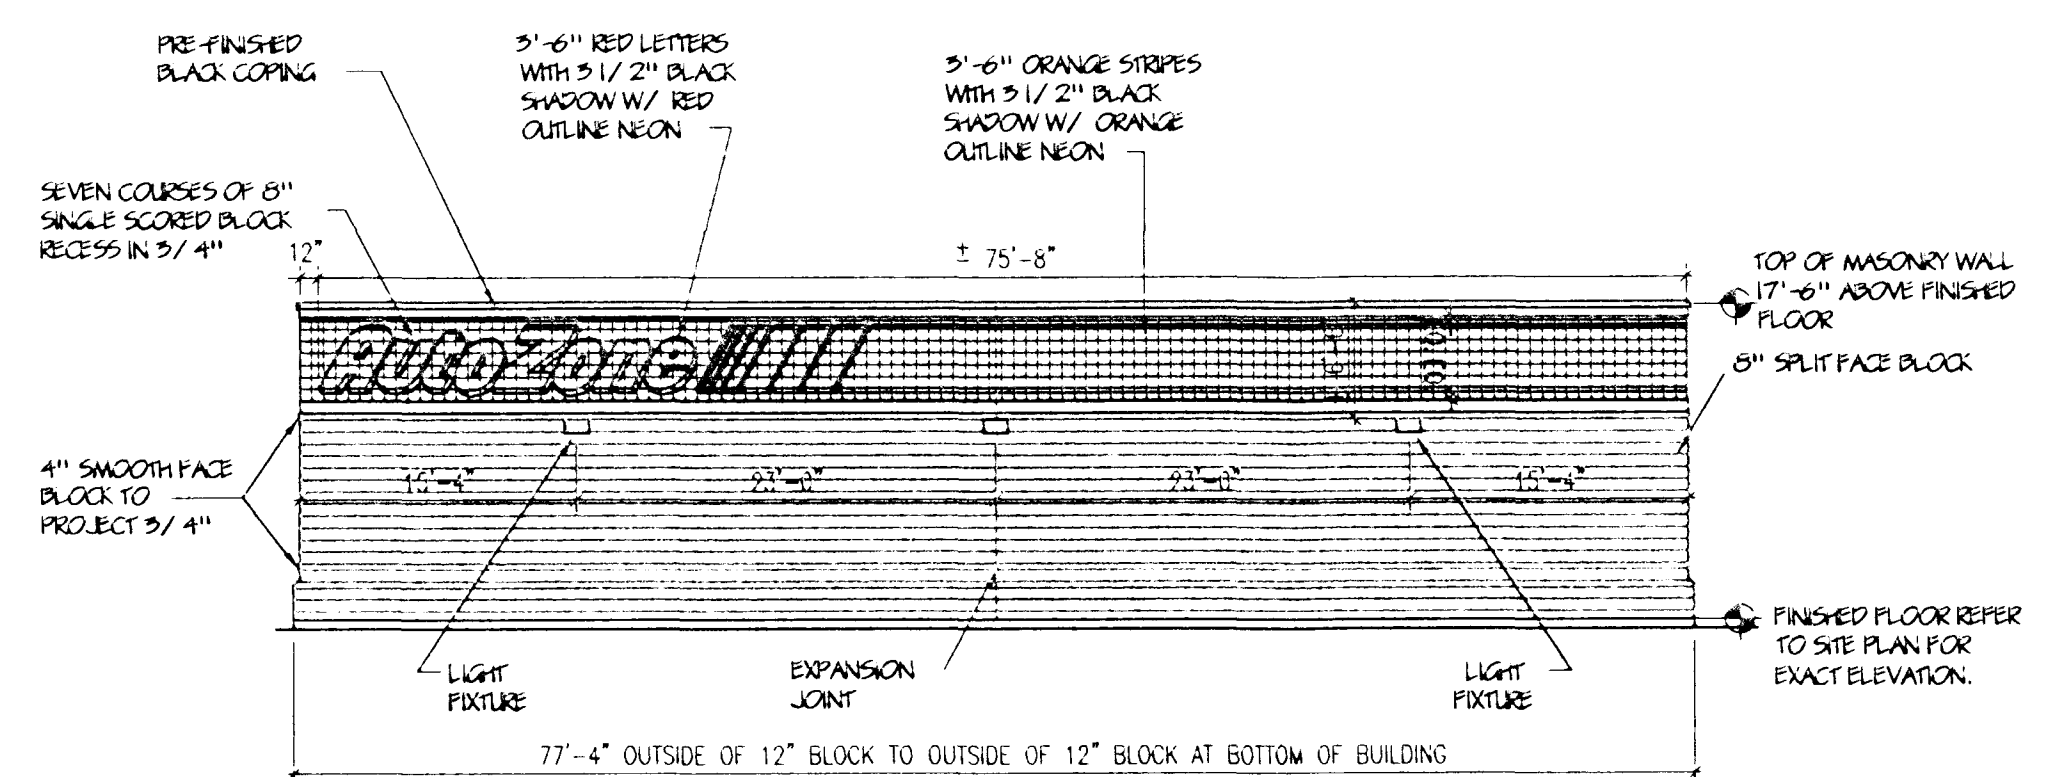


RIGHT WALL ELEVATION

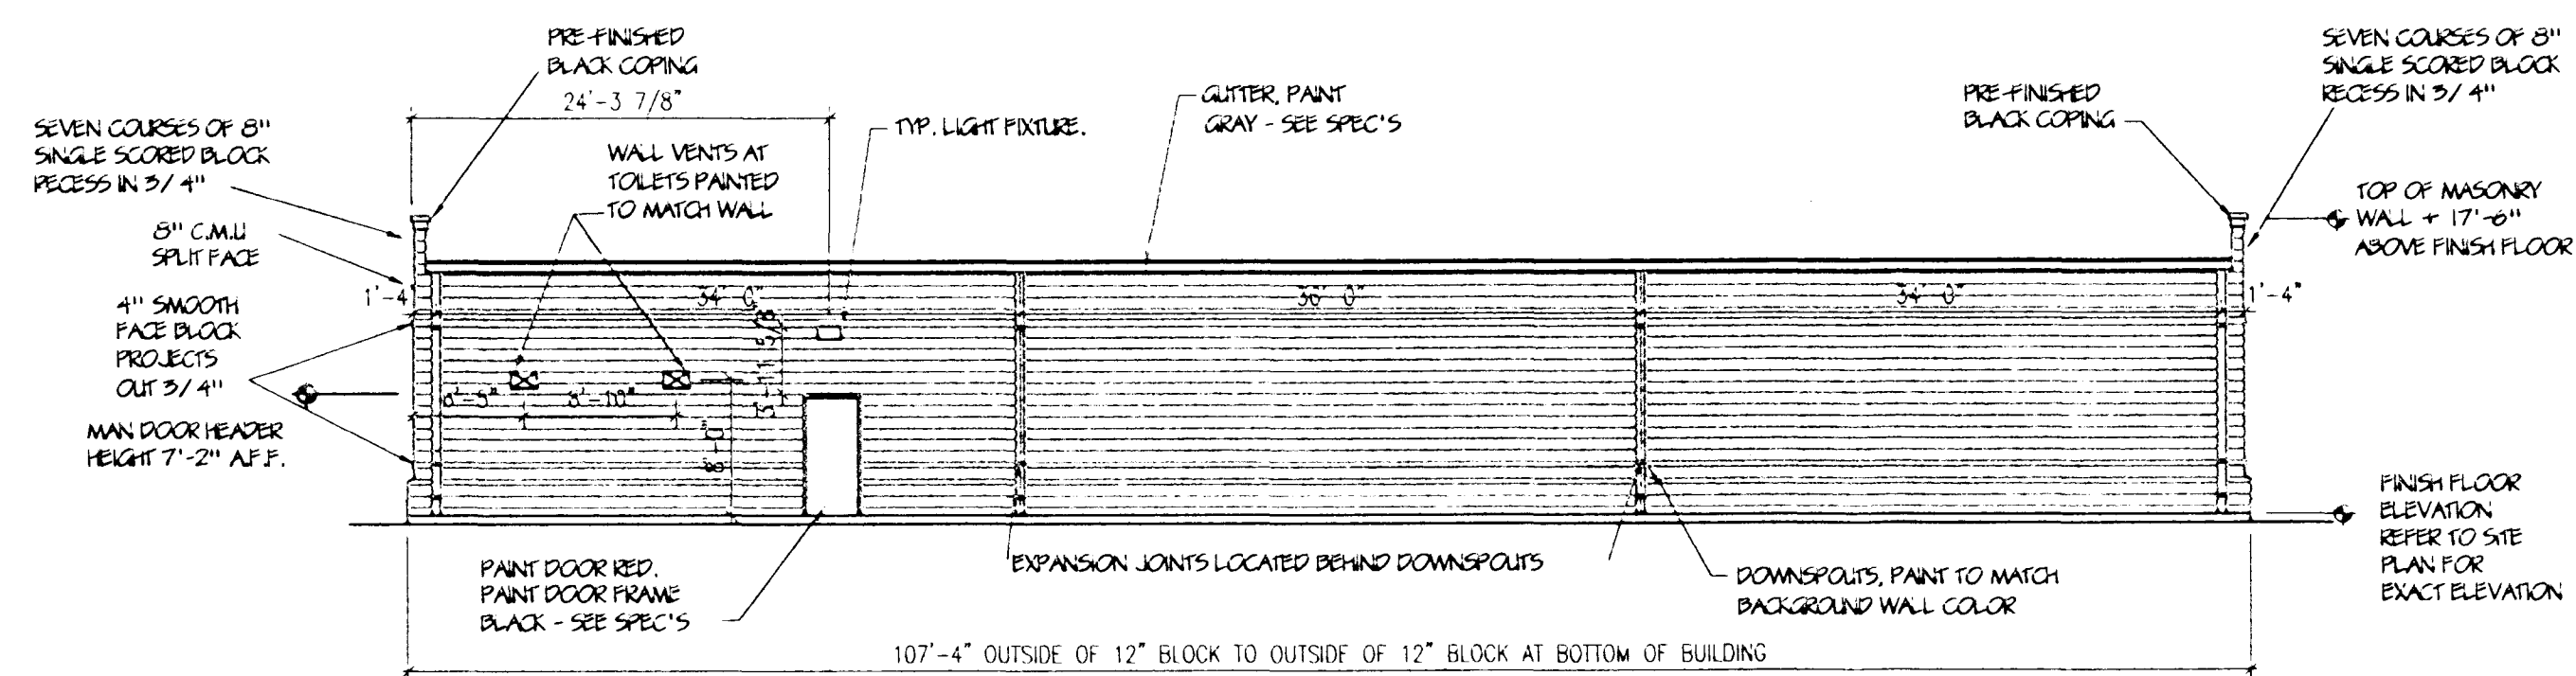



REAR WALL (LOW SIDE) ELEVATION

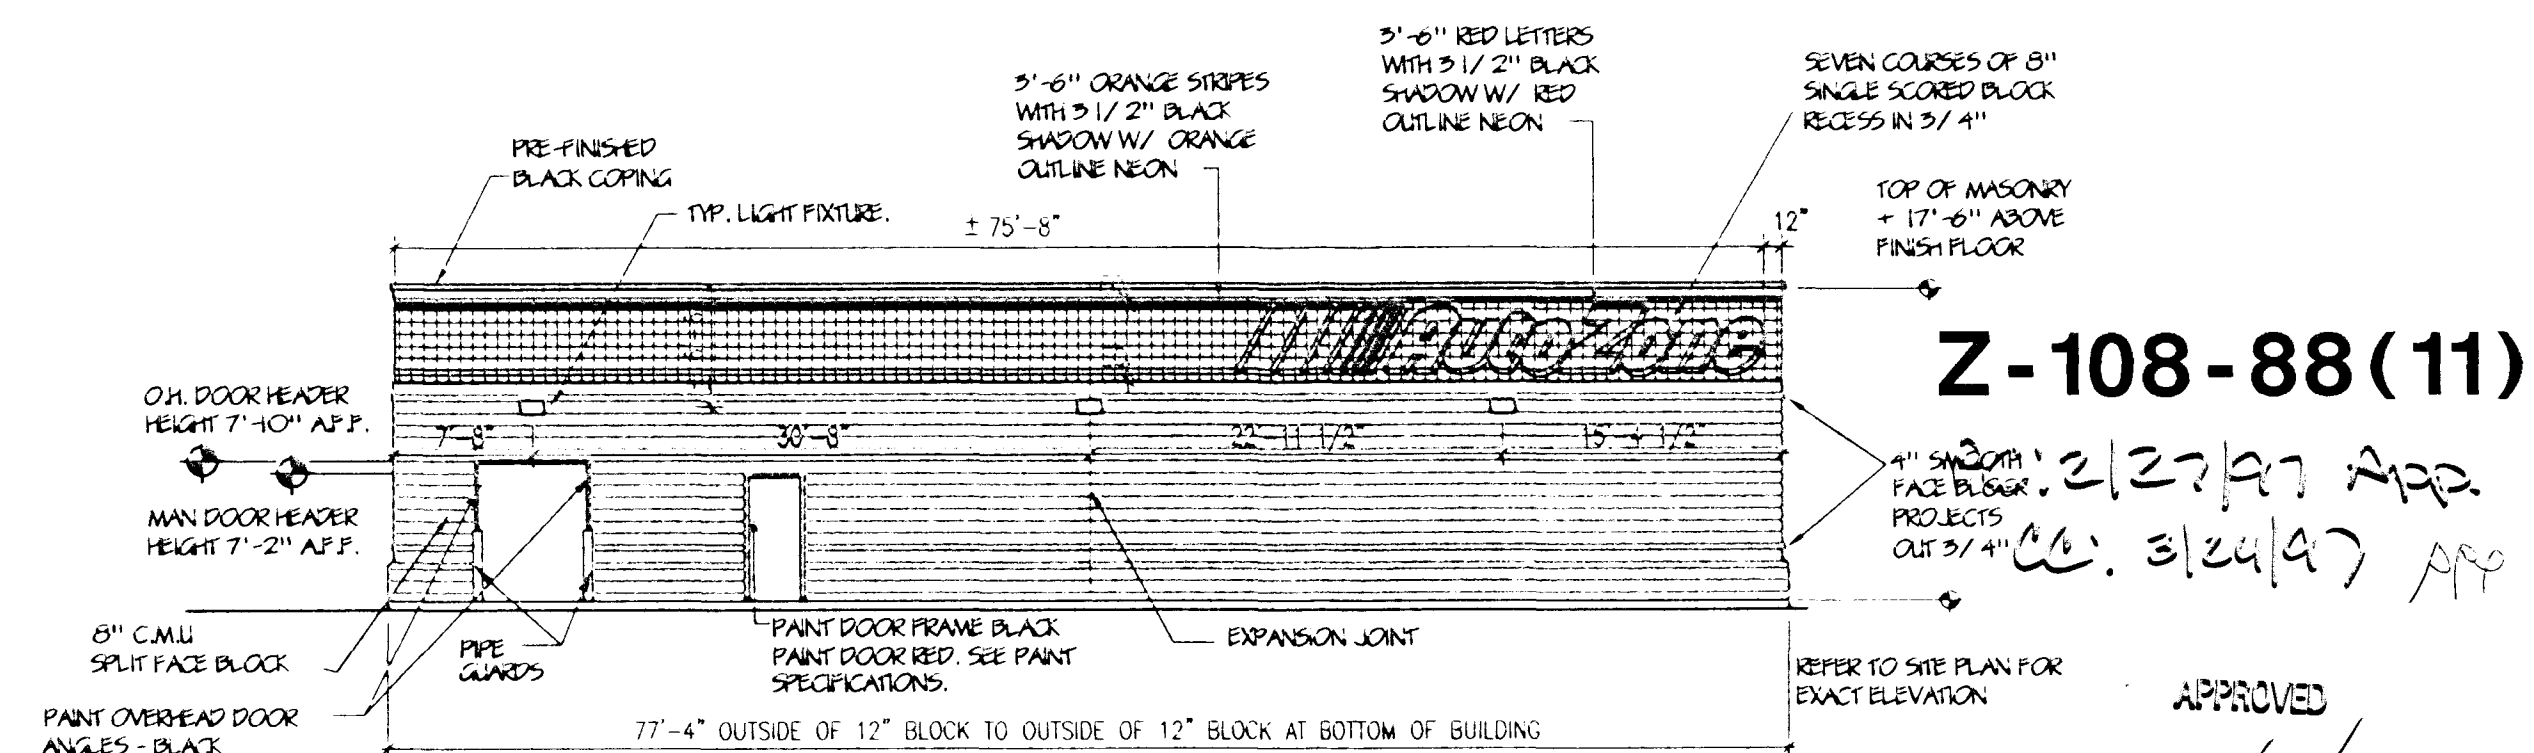


LEFT WALL ELEVATION

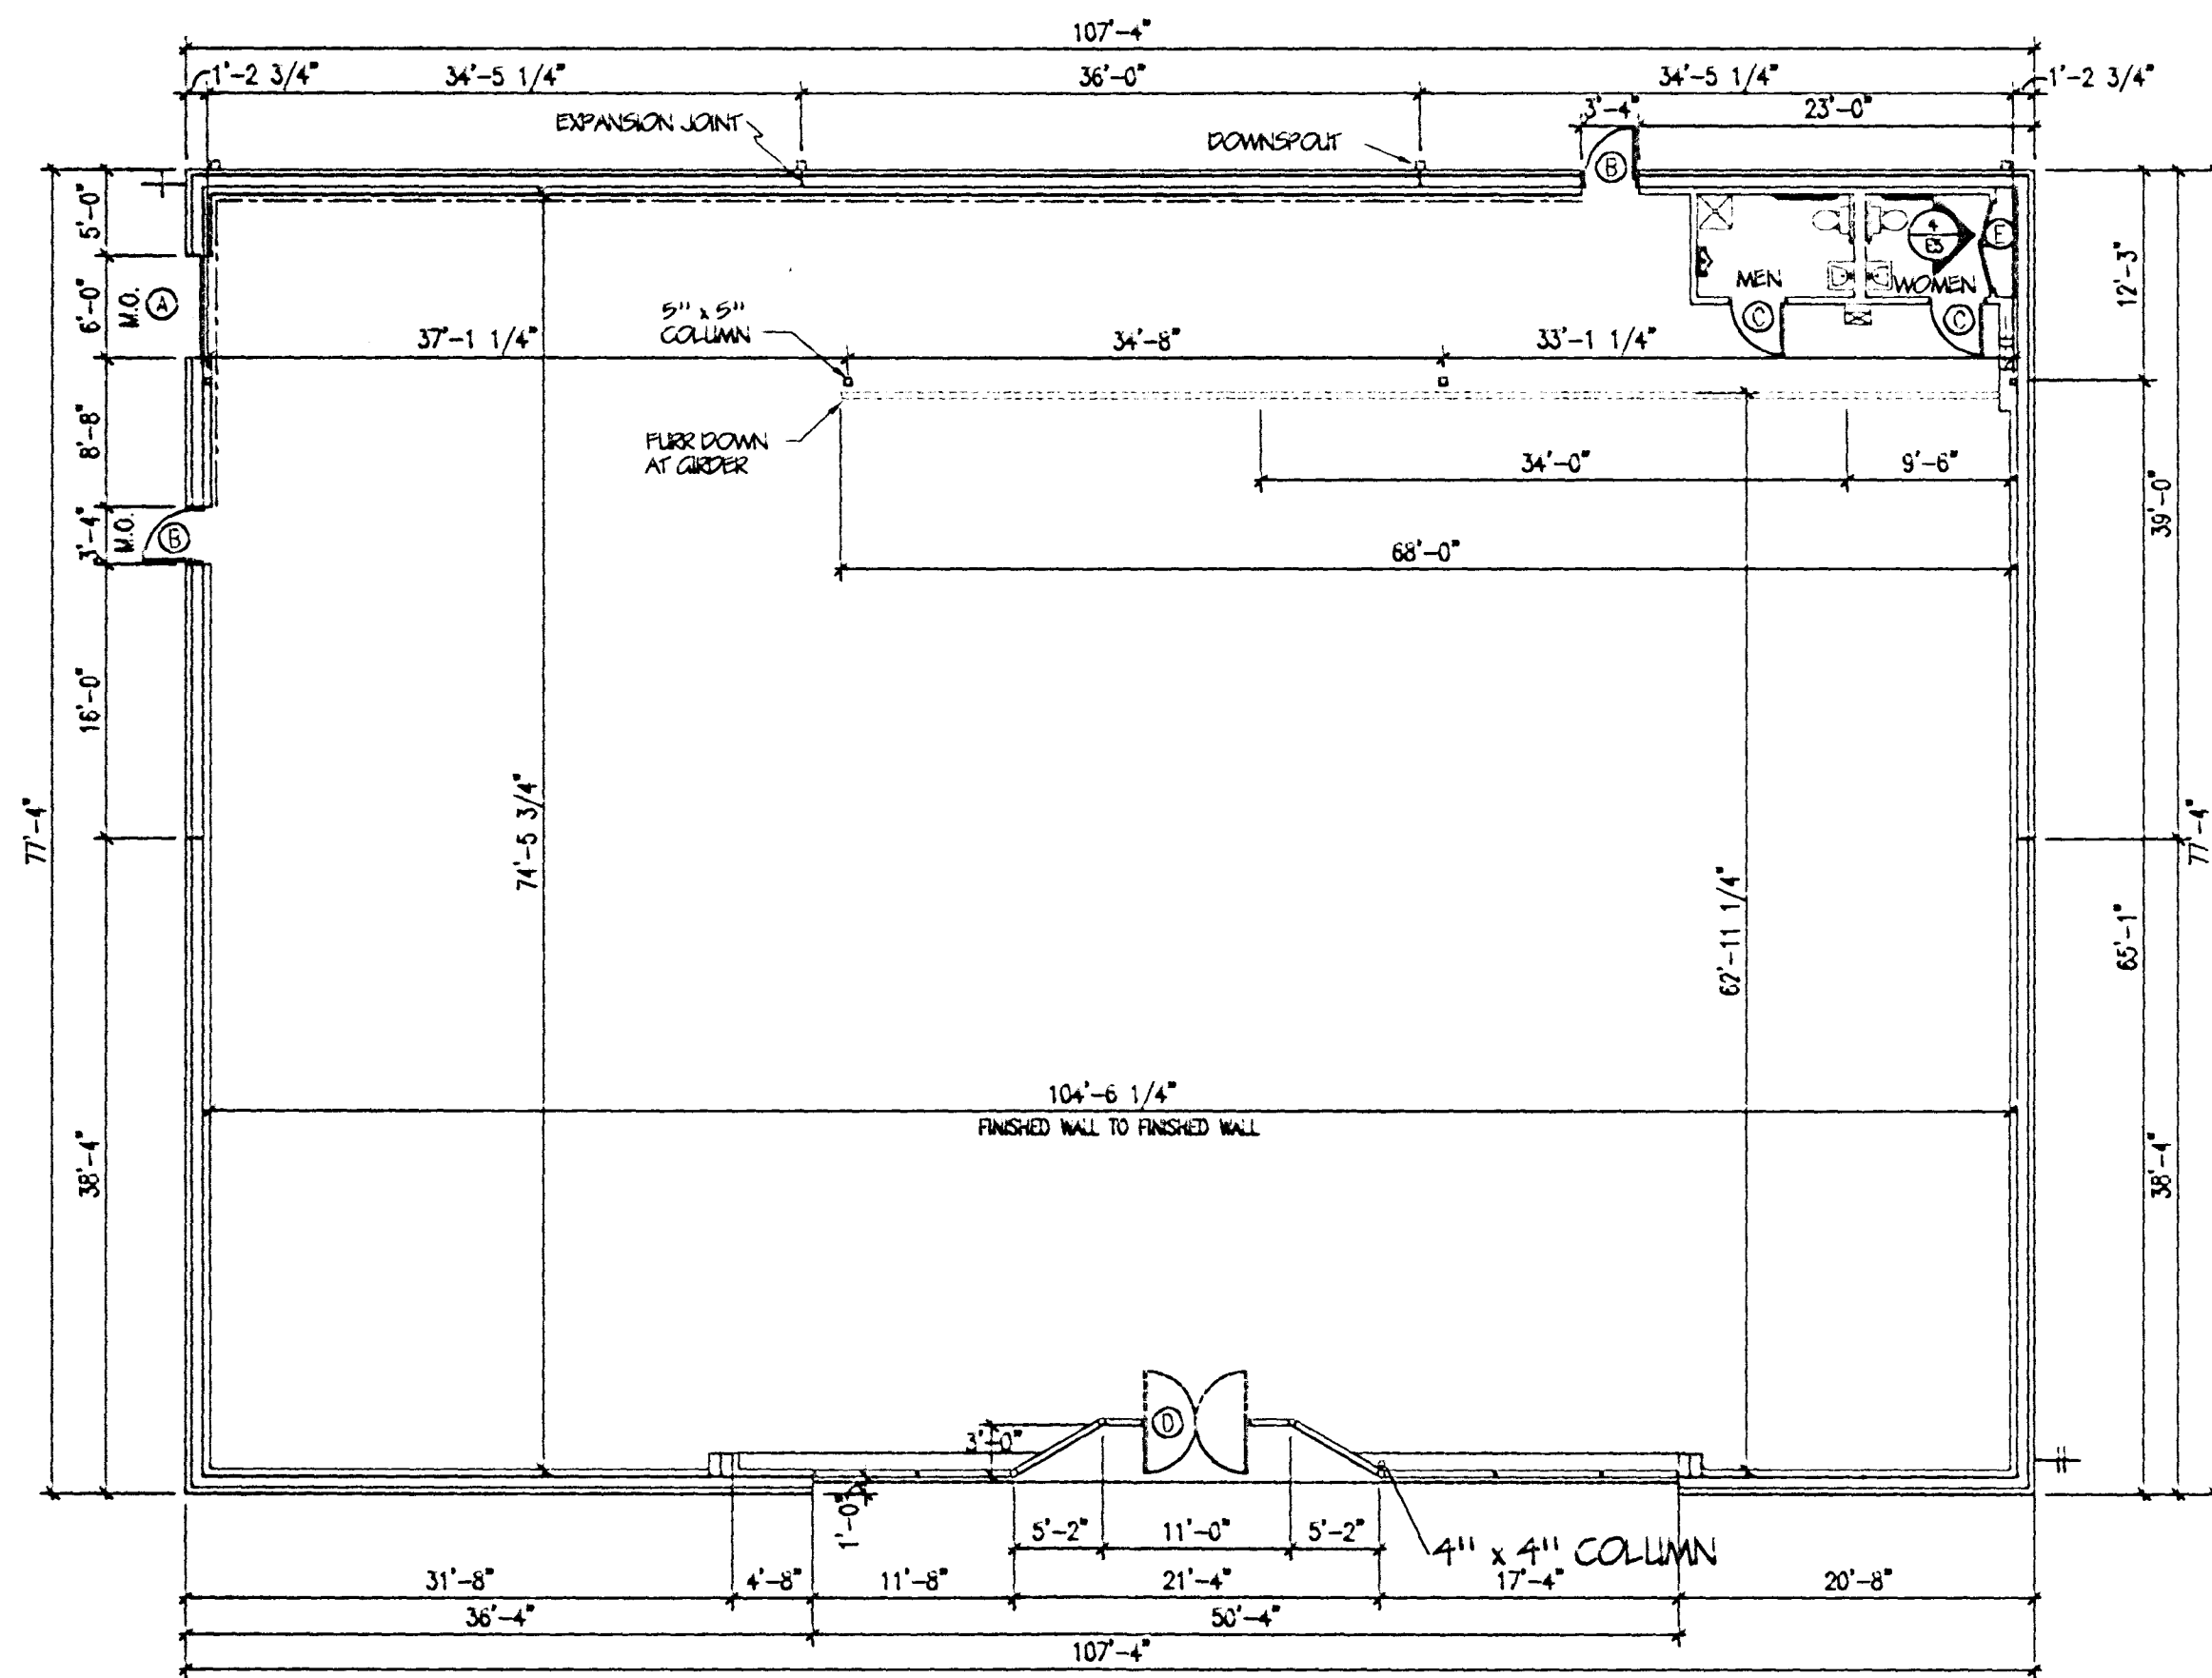


FLOOR PLAN

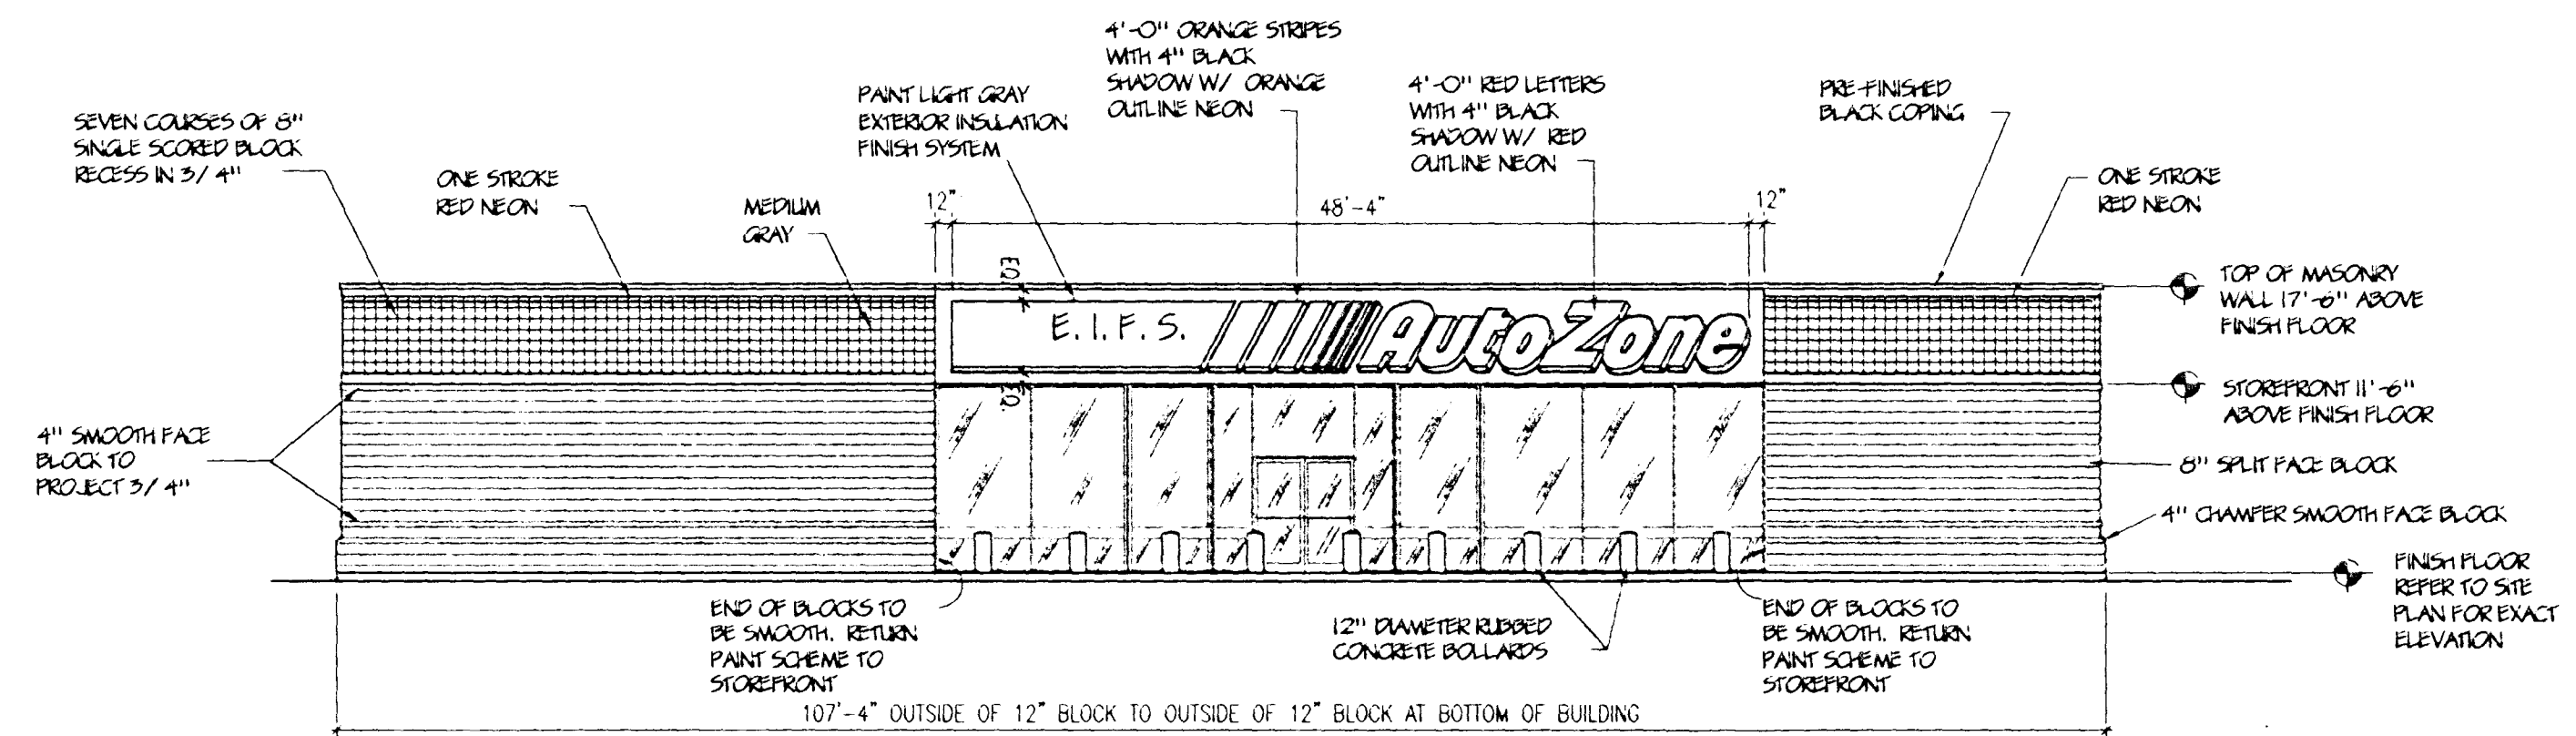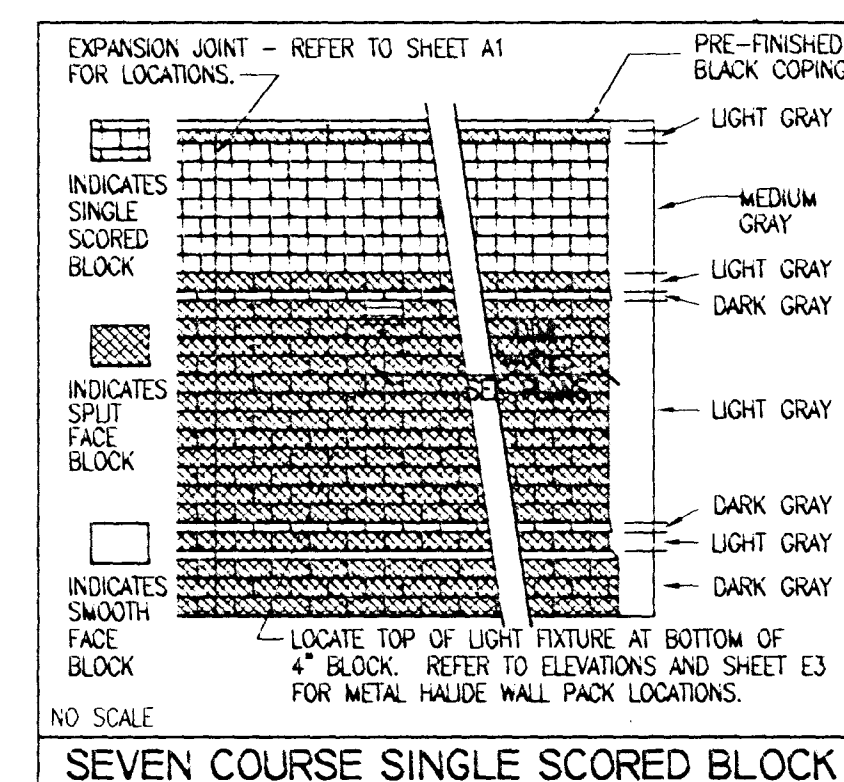


FRONT WALL (HIGH SIDE) ELEVATION

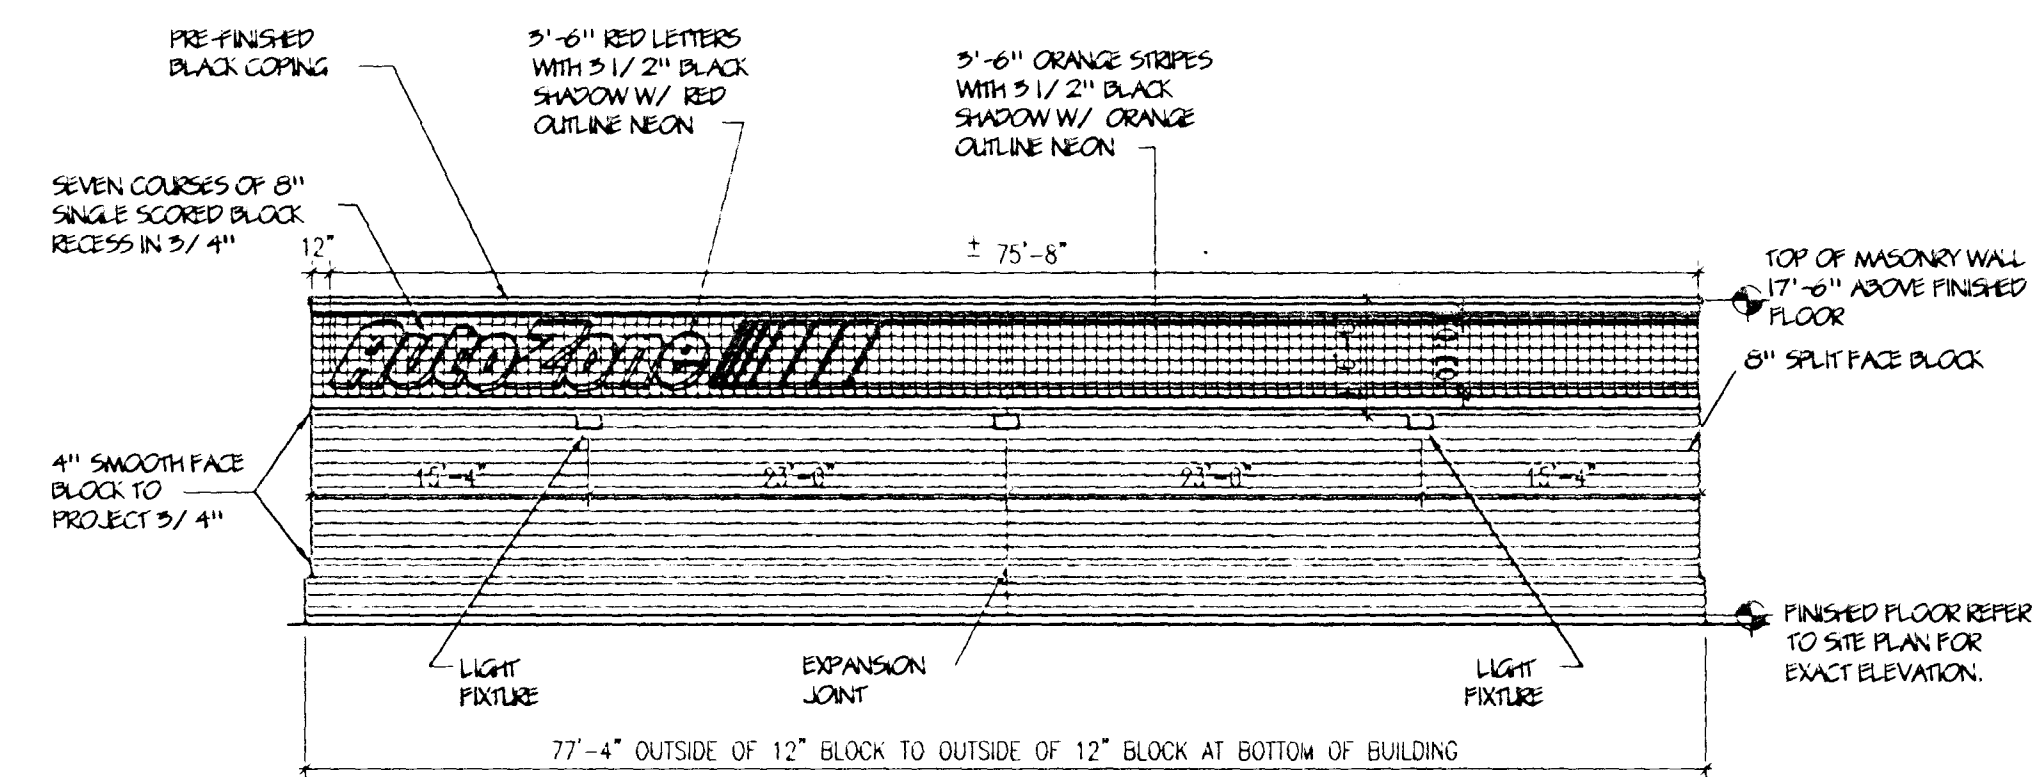

RIGHT WALL ELEVATION

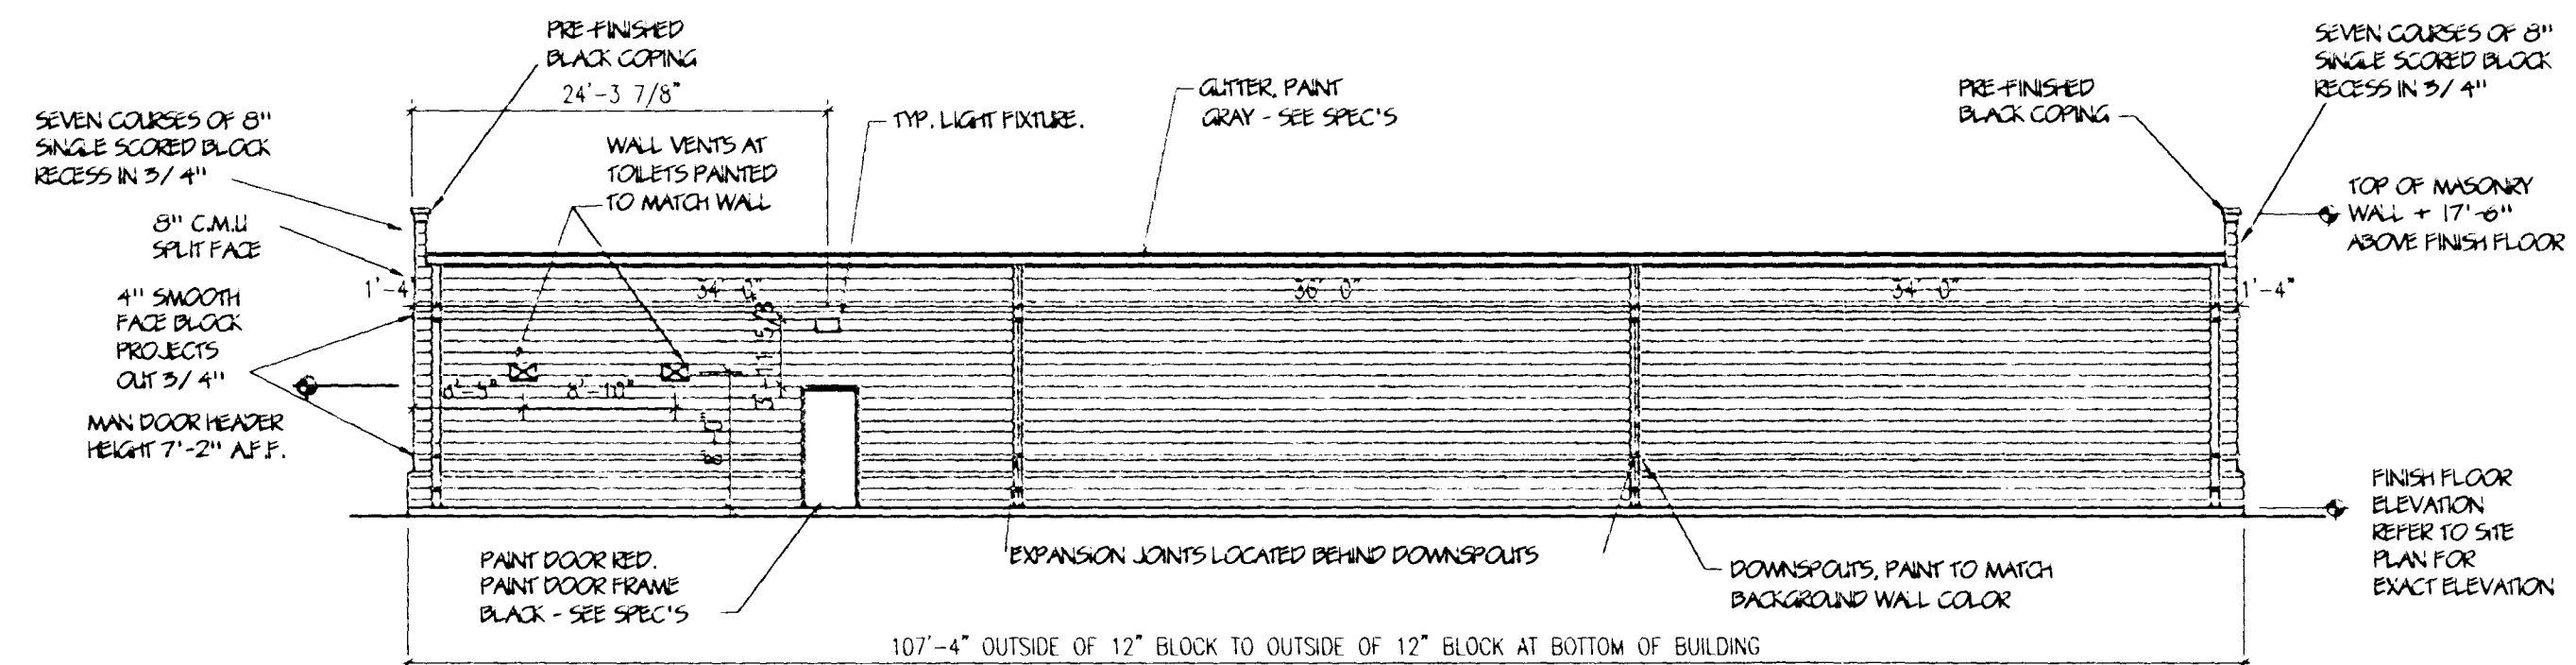


REAR WALL (LOW SIDE) ELEVATION

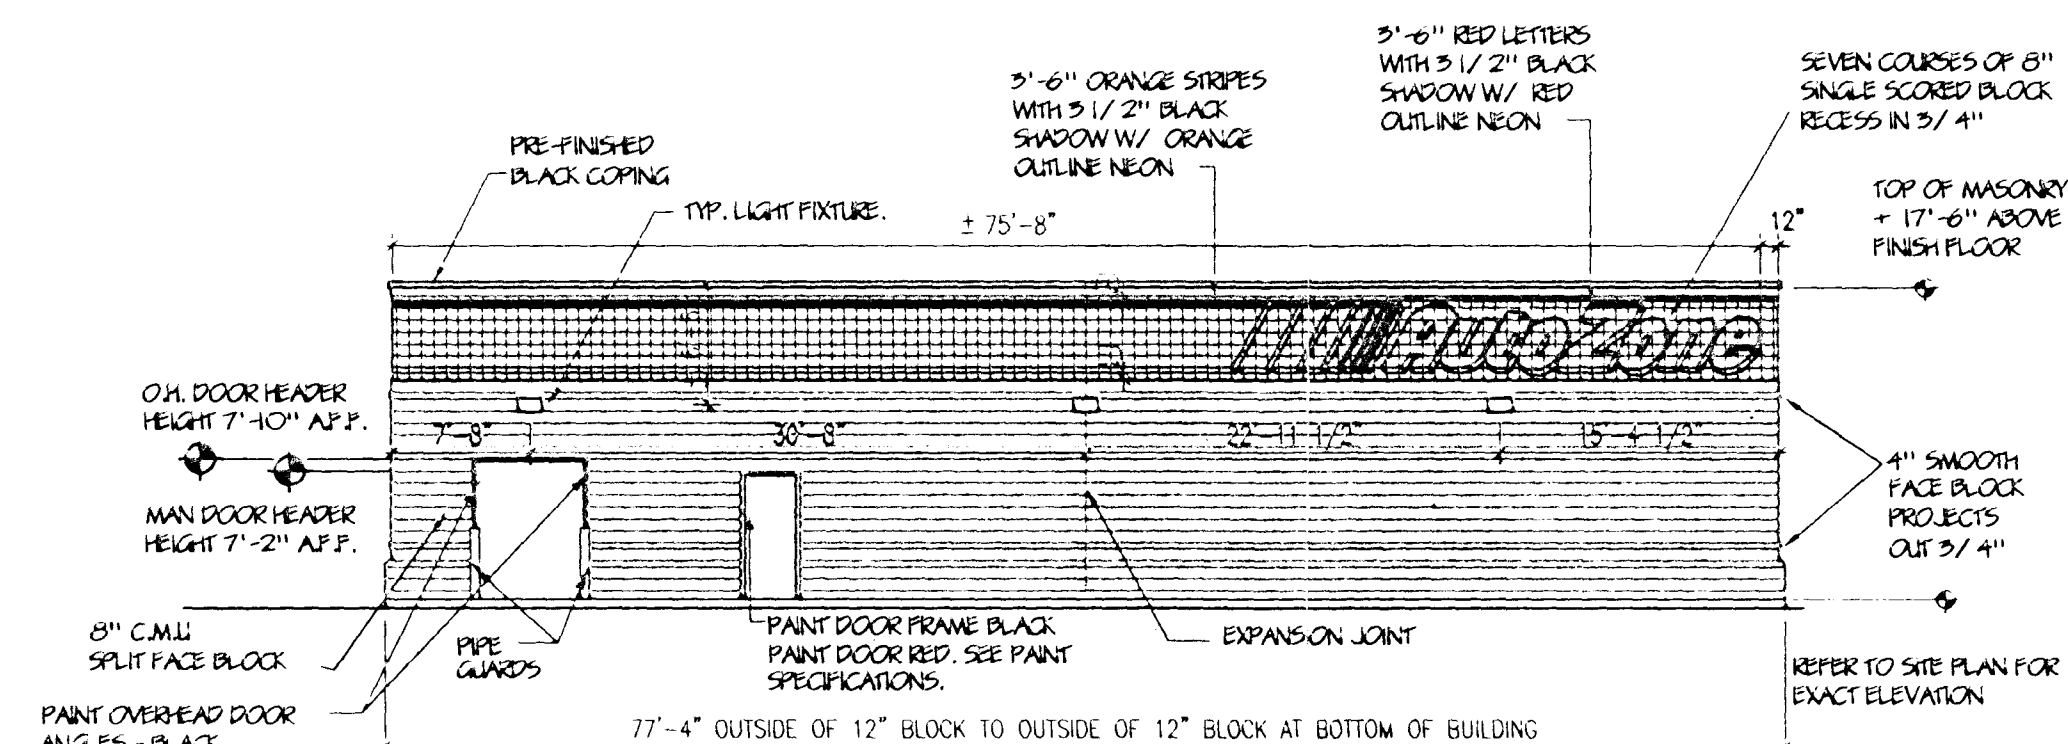

LEFT WALL ELEVATION

2 108 08 (11)
 Staff

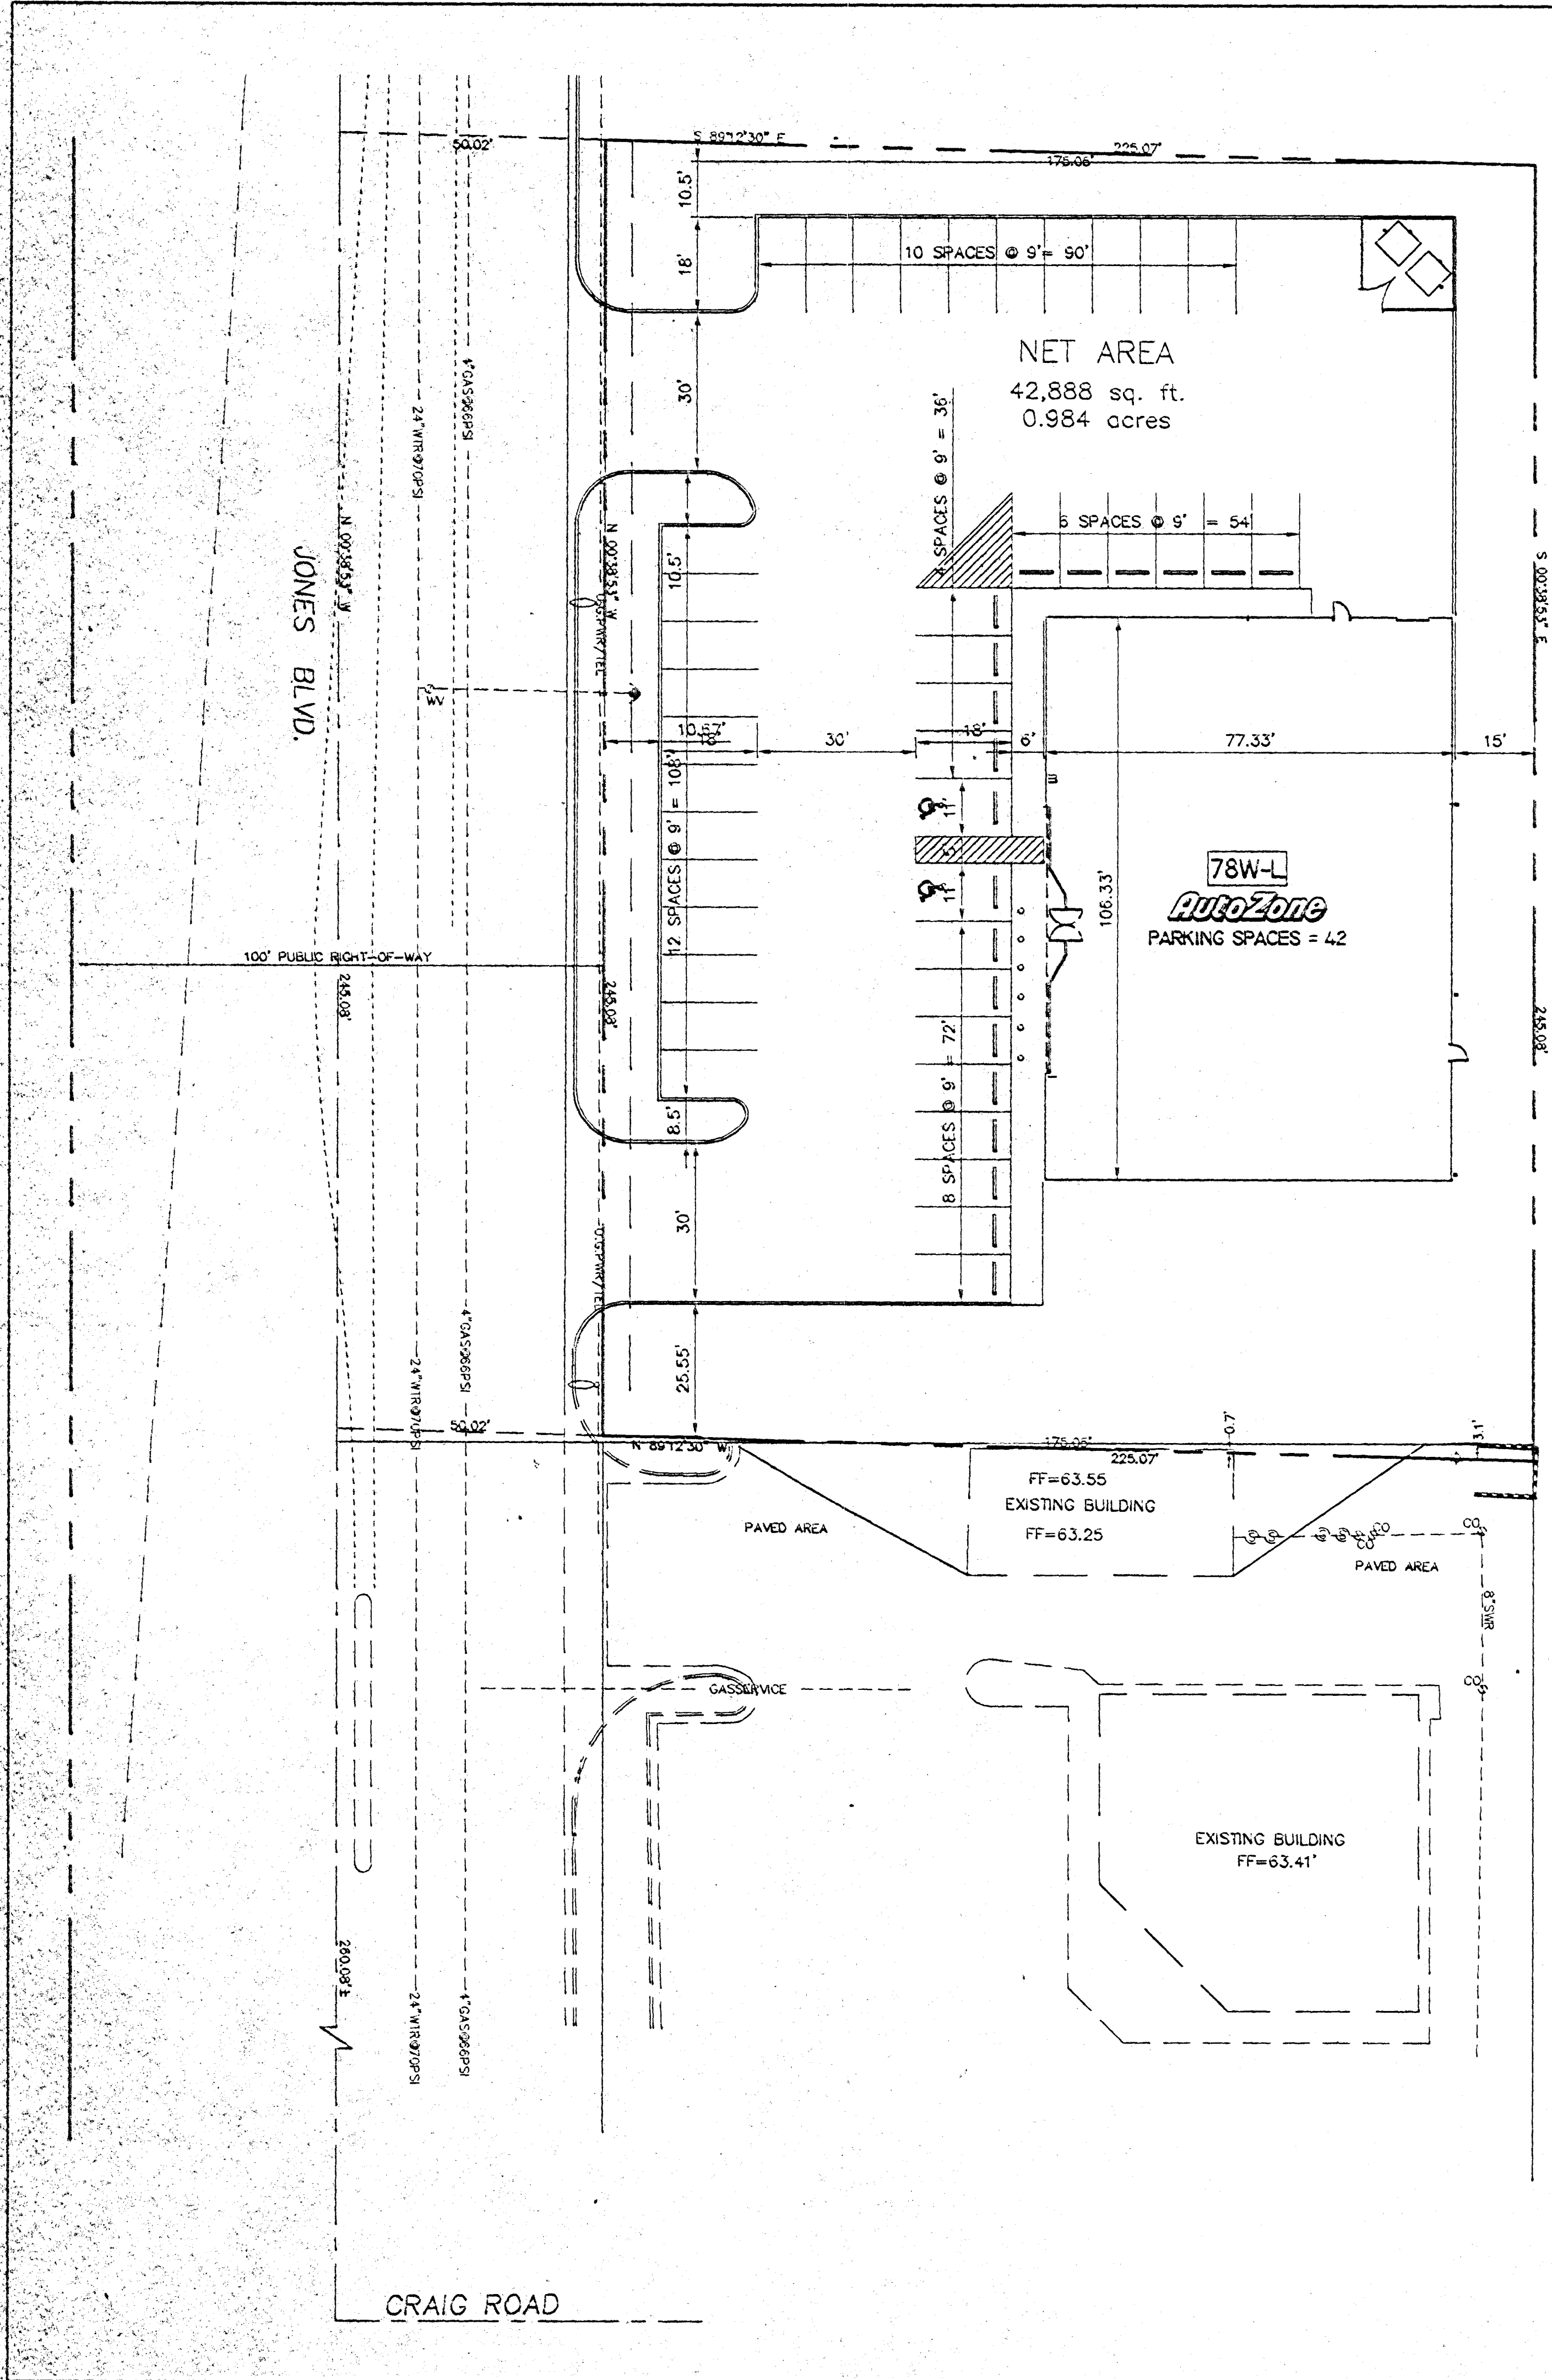



BASIS OF BEARINGS

THE BASIS OF BEARINGS FOR THIS SURVEY IS THE WEST LINE OF THE NORTHWEST 1/4 OF SECTION 1, TOWNSHIP 20 SOUTH, RANGE 60 EAST, M.D.M., AS SHOWN IN FILE 78, PAGE 85 OF RECORDED PARCEL MAPS, OFFICIAL RECORDS, CLARK COUNTY, NEVADA. SAID LINE BEARS N 00°38'53" W.

BENCHMARK

THE BENCHMARK FOR THIS SURVEY IS CLV BENCH No.1LV00-2NEE6, BEING A RIVET and PLATE ON TOP OF CURB, 1/4 MILE N. OF CRAIG ON W. SIDE OF JONES

ELEVATION: 2267.38 FEET or 691.1049 METERS

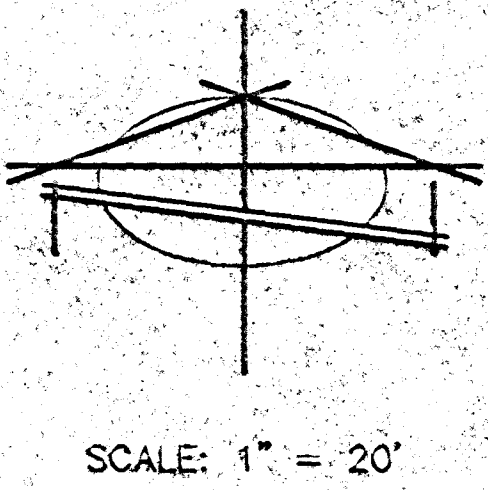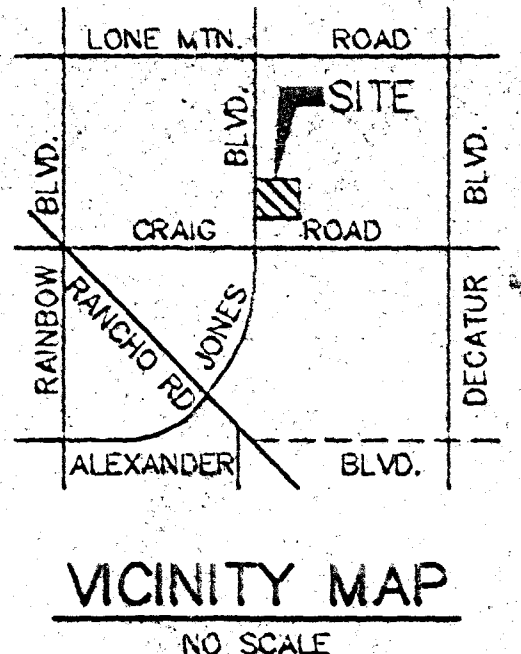

LEGEND

- PROPERTY LINE
- STREET CENTERLINE

TABLE

PARKING SPACES	40 SPACES 2 H.C. SPACES 42 TOTAL SPACES
LOT COVERAGE	42,888 LOT SQ. FT. 8,117 BLDG. SQ. FT. 18.93% LOT COVERAGE

111 2 108 88(11)
11-97-195 (1)
PC FEB 27 '97
STAFF

SHEET 111	PLOT PLAN SECTION 01, TOWNSHIP 20 SOUTH, RANGE 60 EAST, M.D.B. & M. CITY OF LAS VEGAS JONES BLVD. & CRAIG ROAD	B T BAUGHMAN & TURNER, INC. CIVIL ENGINEERS 1210 HINSON STREET LAS VEGAS, NEVADA (702) 870-8771	PREPARED FOR: AUTOZONE	DATE JANUARY, 1997	NO.	REVISIONS	APP'D.