
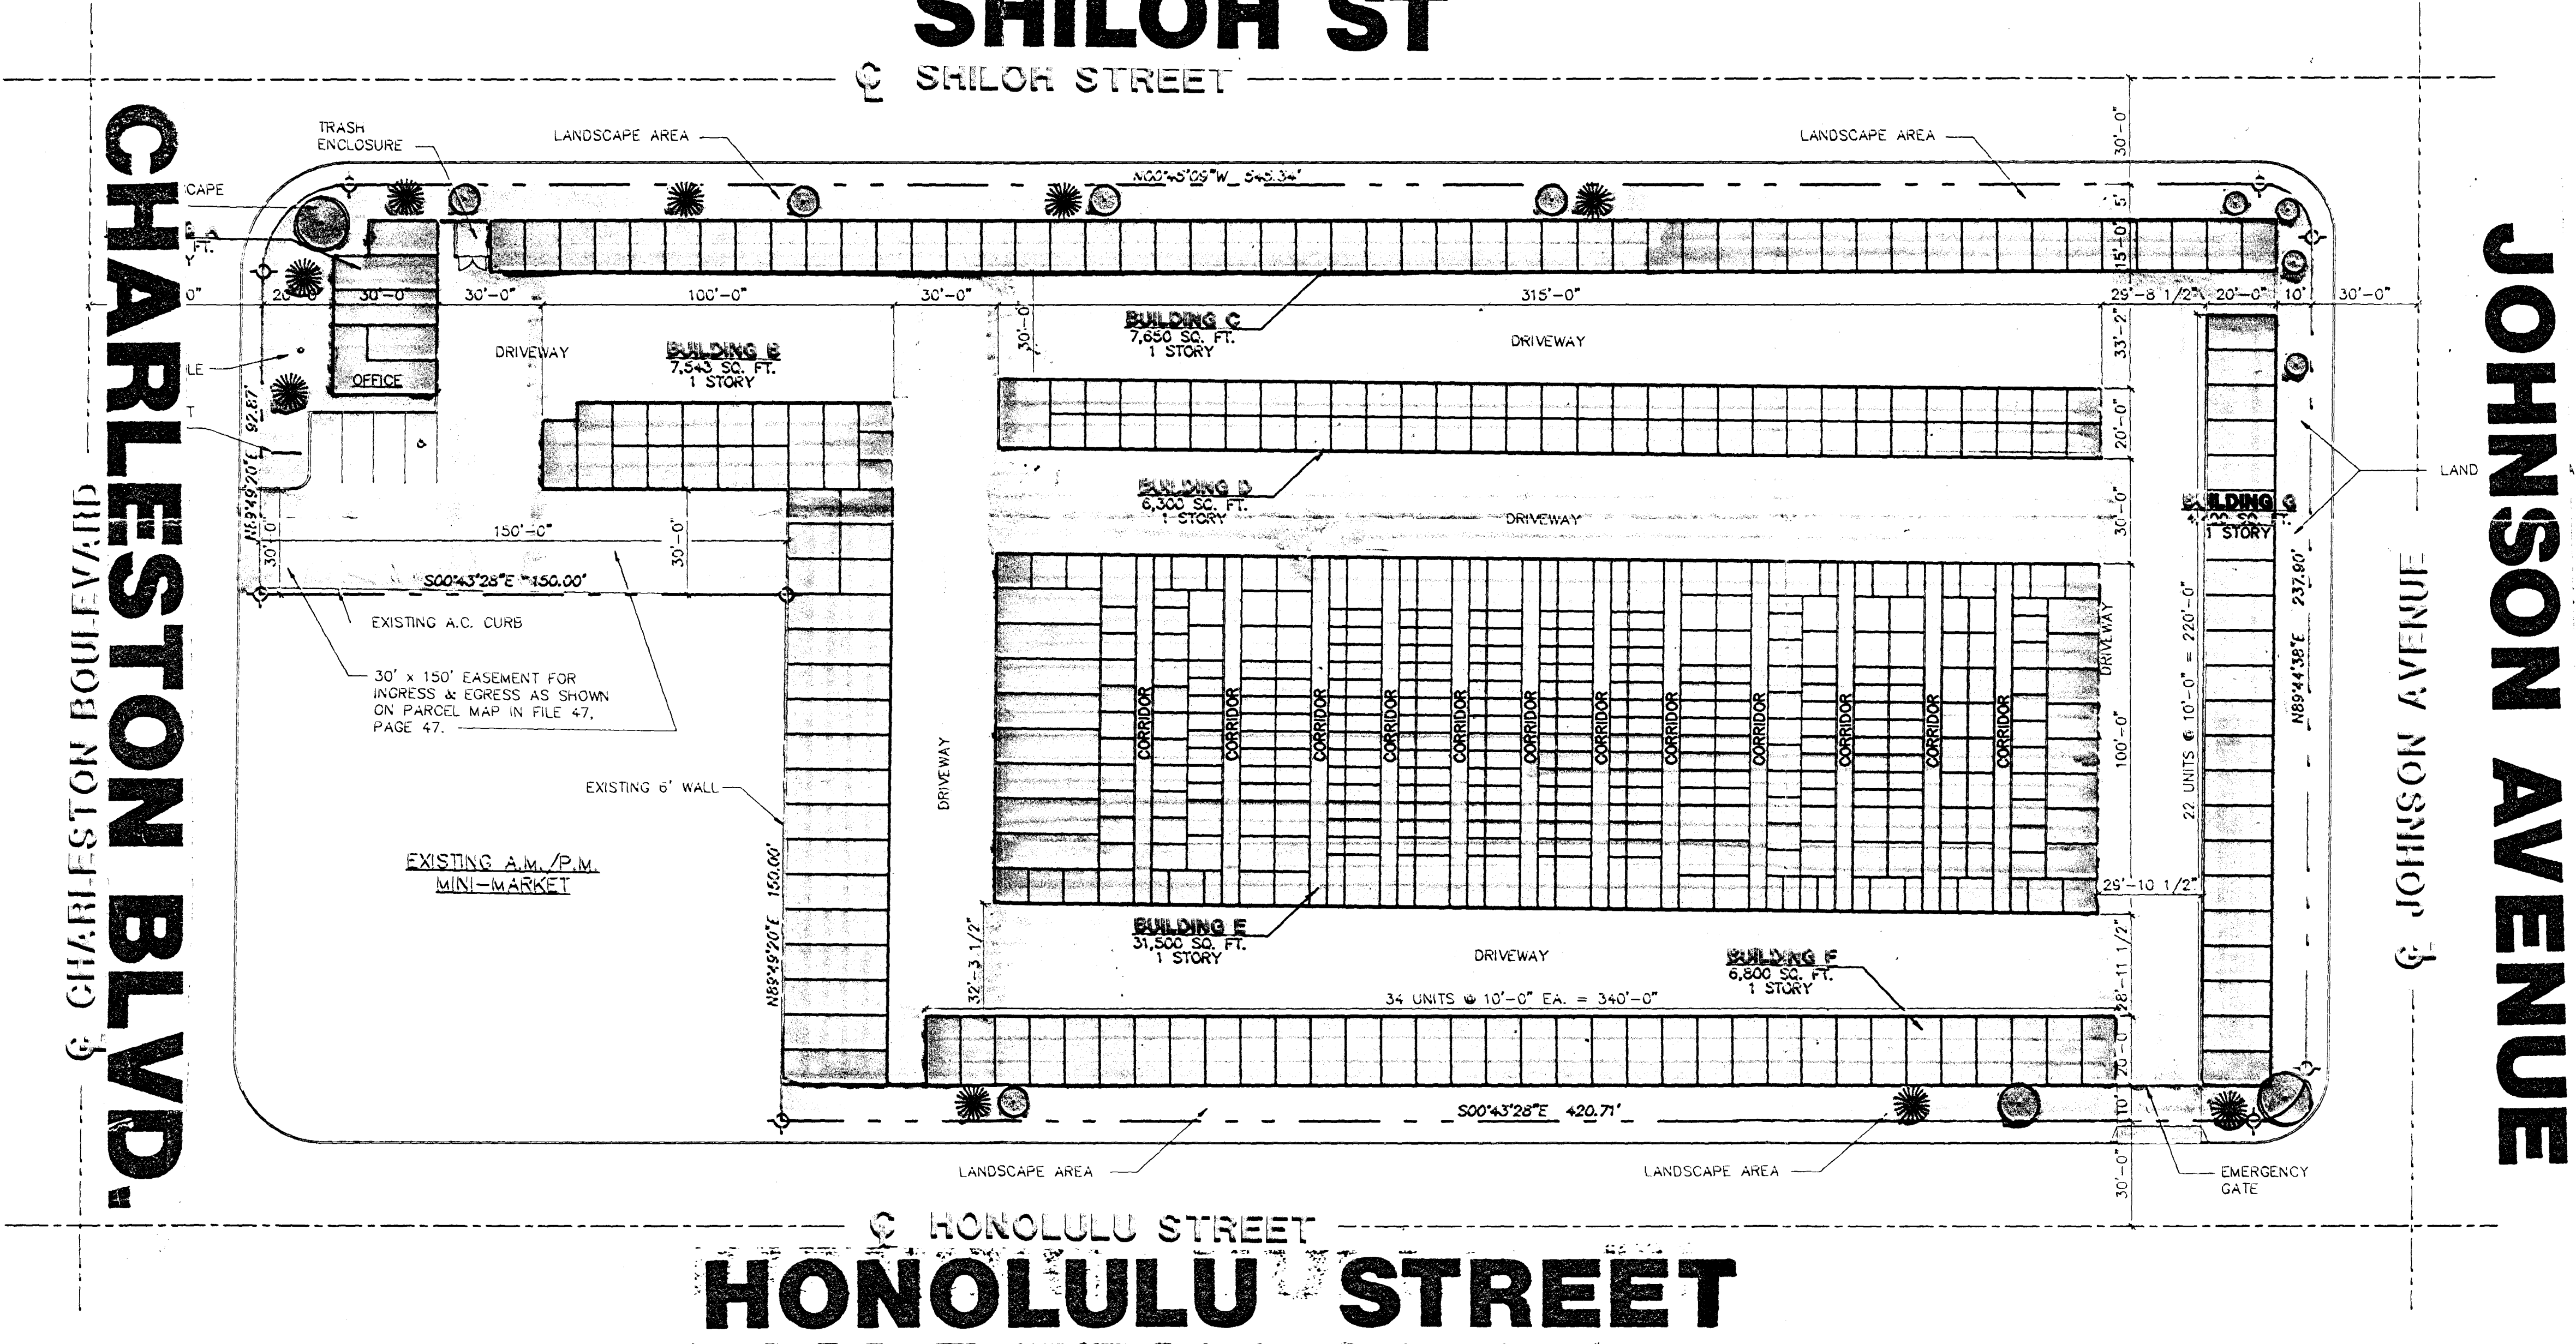


LEGAL DESCRIPTION

THAT PORTION OF THE SOUTHWEST QUARTER (SW 1/4) OF THE SOUTHWEST QUARTER (SW 1/4) OF SECTION 31, TOWNSHIP 20 SOUTH, RANGE 62 EAST, N.D.B. & M., CLARK COUNTY, NEVADA, BEING MORE FULLY DESCRIBED AS FOLLOWS:

COMMENCING AT THE SOUTHWEST CORNER OF SAID SECTION 31, THENCE NORTH 89° 49' 20" EAST ALONG THE SOUTH LINE OF THE SOUTHWEST QUARTER (SW 1/4) OF SAID SECTION 31, A DISTANCE OF 1128.67 FEET; THENCE DEPARTING SAID LINE NORTH 00° 10' 40" WEST, 50.00 FEET TO A POINT ON THE NORTH RIGHT-OF-WAY OF CHARLESTON BOULEVARD, ALSO BEING THE POINT OF BEGINNING; THENCE NORTH 00° 43' 28" WEST, 150.00 FEET; THENCE NORTH 89° 49' 20" EAST, 150.00 FEET TO THE WEST RIGHT-OF-WAY LINE OF HONOLULU STREET; THENCE NORTH 00° 43' 28" WEST ALONG SAID LINE, A DISTANCE OF 420.71 FEET TO A POINT OF CURVE BENDING TO THE LEFT AND CONCAVE SOUTHWESTERLY, HAVING A RADIUS OF 15.00 FEET, A CENTRAL ANGLE OF 89° 31' 54" AND AN ARC LENGTH OF 23.44 FEET TO A POINT ON THE SOUTH RIGHT-OF-WAY LINE OF JOHNSON AVENUE; THENCE SOUTH 89° 44' 38" WEST ALONG SAID LINE, A DISTANCE OF 237.90 FEET TO A POINT OF CURVE BENDING TO THE LEFT AND CONCAVE SOUTHEASTERLY HAVING A RADIUS OF 15.00 FEET, A CENTRAL ANGLE OF 90° 26' 47" AND AN ARC LENGTH OF 23.89 FEET TO A POINT ON THE EAST RIGHT-OF-WAY LINE OF SHILOH STREET; THENCE SOUTH 00° 45' 08" EAST ALONG SAID LINE, A DISTANCE OF 545.34 FEET TO A POINT OF CURVE BENDING TO THE LEFT AND CONCAVE NORTHEASTERLY HAVING A RADIUS OF 25.00 FEET, A CENTRAL ANGLE OF 89° 25' 31" AND AN ARC LENGTH OF 35.02 FEET TO A POINT ON THE NORTH RIGHT-OF-WAY LINE OF CHARLESTON BOULEVARD; THENCE NORTH 89° 49' 20" EAST ALONG SAID LINE, A DISTANCE OF 92.87 FEET TO THE POINT OF BEGINNING.




DESIGN DATA	
SITE OWNER	PUBLIC STORAGE INC. 11828 DUBLIN BLVD. DUBLIN, CAL. 94568 (415) 828-4805
SITE AREA	APPROX. 133,363 SQ. FT. APPROX. 3.06 ACRES
BUILDING AREA	APPROX. 65,593 SQ. FT.
COVERAGE	APPROX. 50%
PARKING REQUIRED	SPACES
PARKING PROVIDED	4 SPACES
R.V. PARKING SPACES	22
NUMBER OF EMPLOYEES (EST.)	2

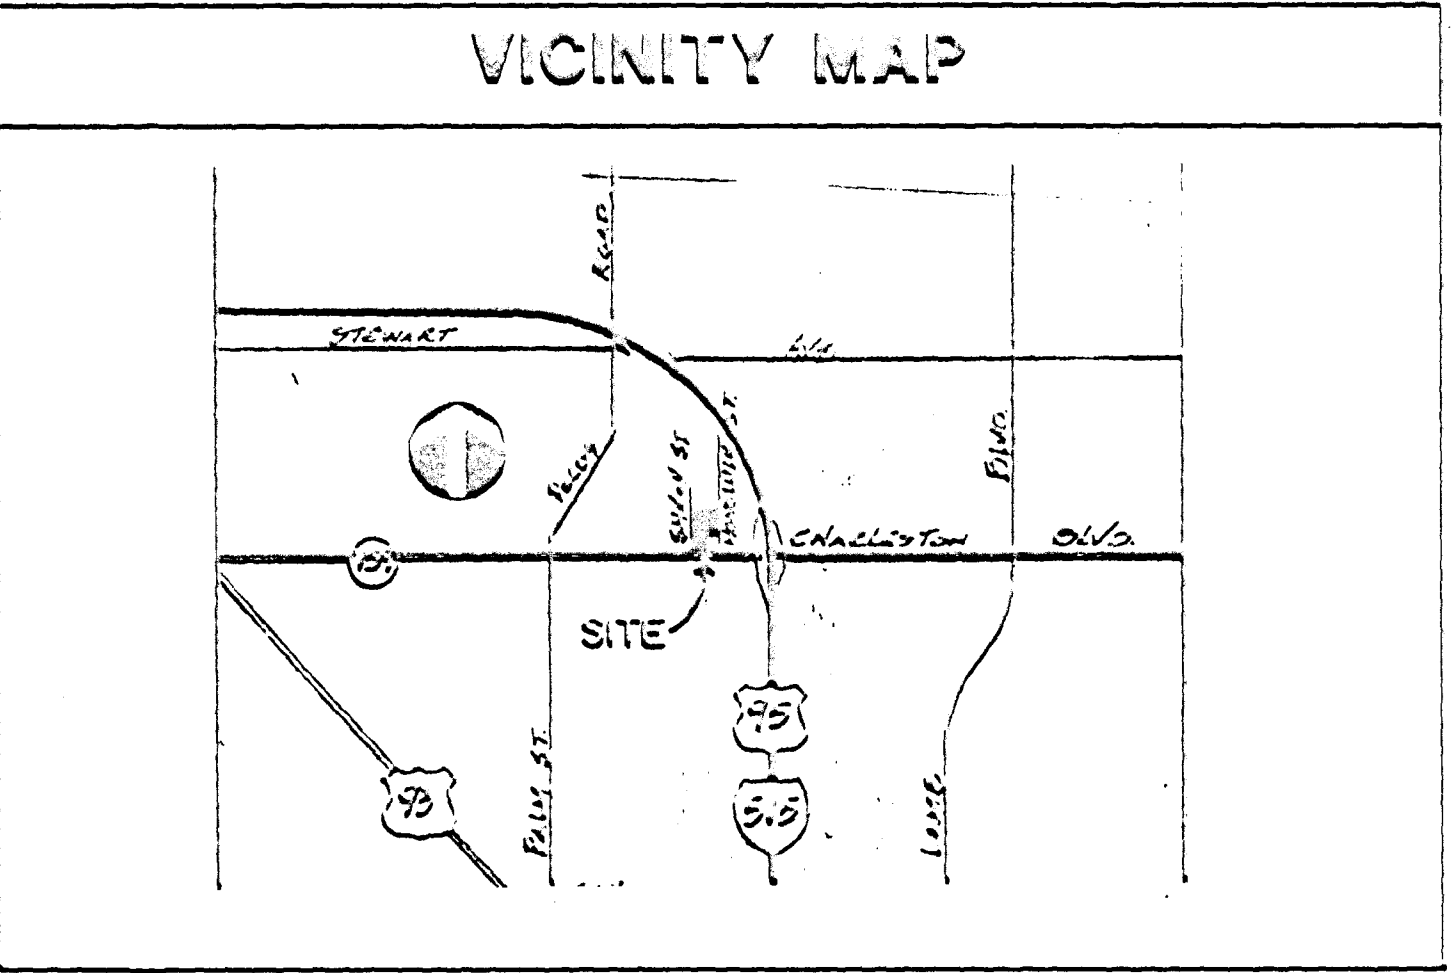

PUBLIC STORAGE - CHARLESTON/SHILOH


SCALE: 1" = 30'-0"

10/03/89

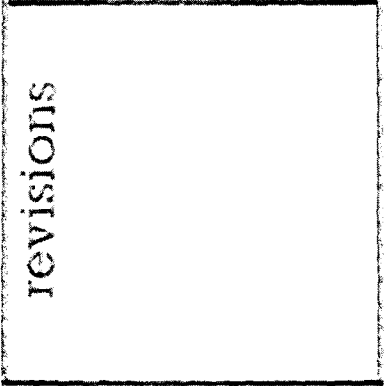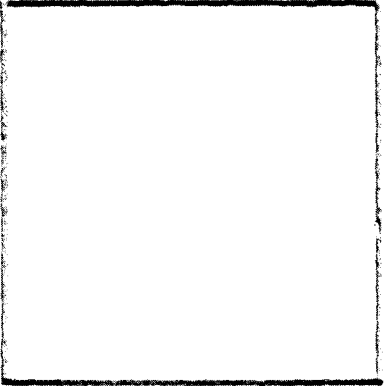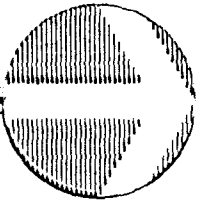

sheet title

job title

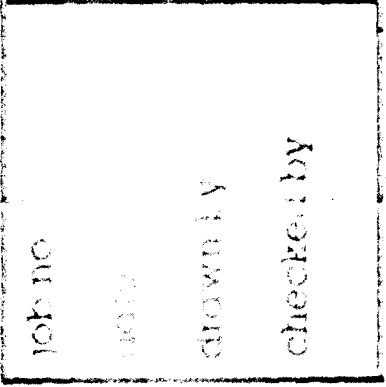

name

company

checked by



SWISHER & FORT
ATA, LIMITED

Architecture and Planning
1726 S. Rainbow, Suite 26, Las Vegas, NV 89102 (702) 343-2222

REVISED

REVISED

2-108-89

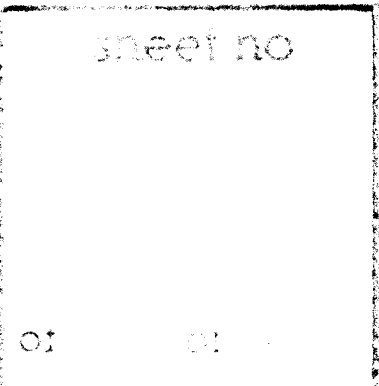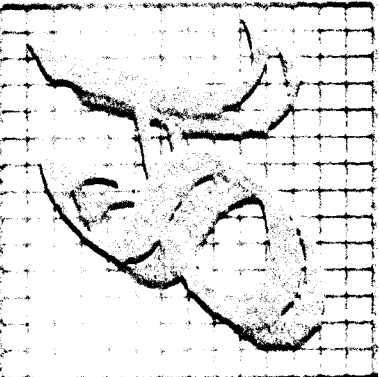

sheet no

Z-108-89

PS06S001


LAYERS OFF: BORDER

PC-10/24/89-APP CC-1/30/90-APP

CC-11/15/89-APP

PC-12/24/89-DELETED


CC-1/17/90-DELETED

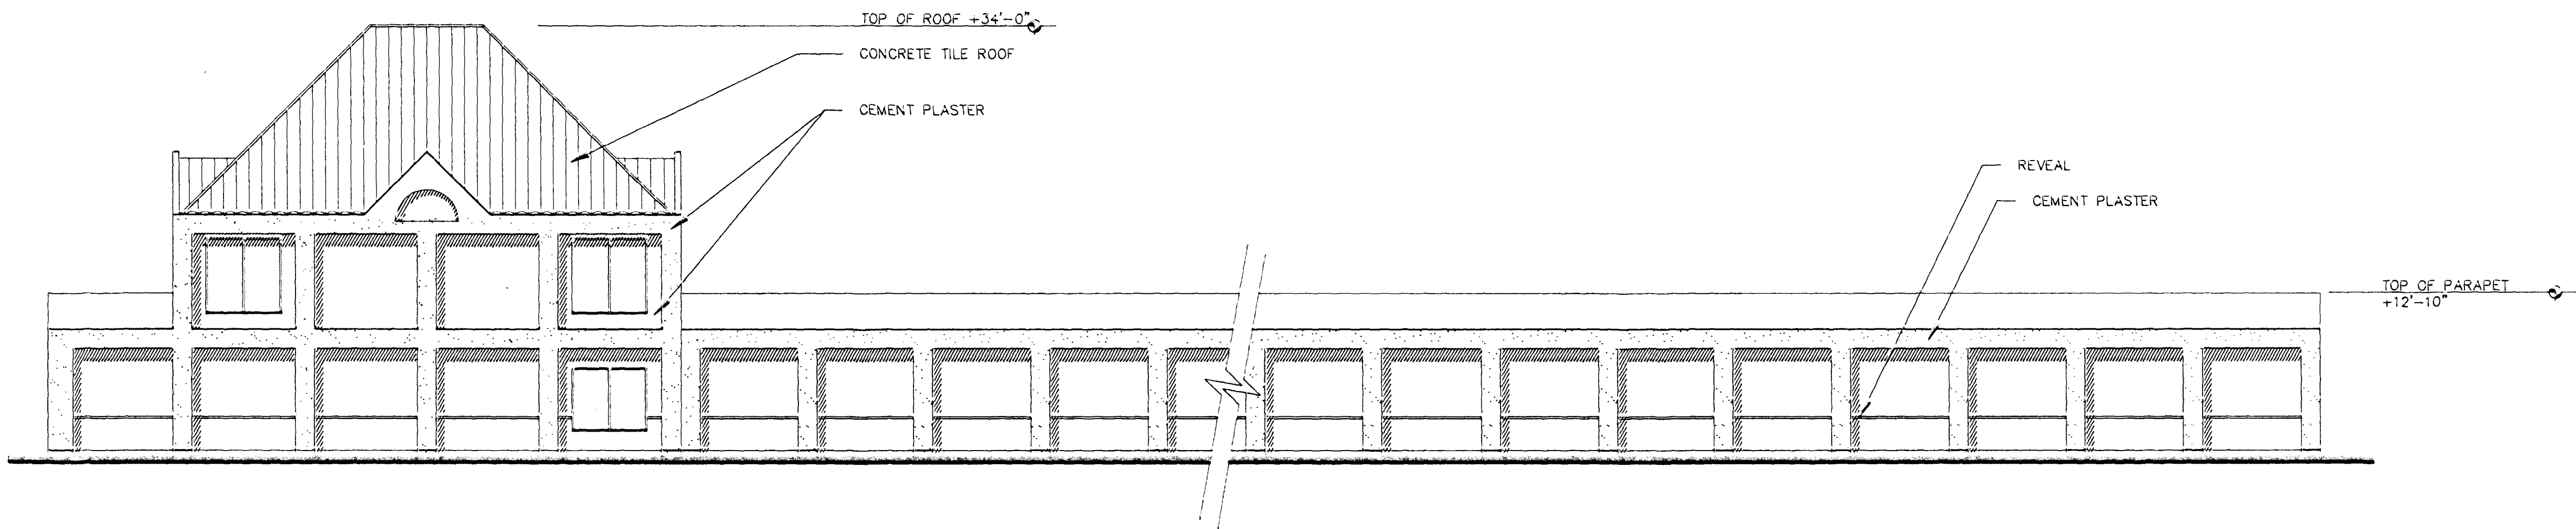

ENTRANCE ELEVATION


SCALE: 1/8" = 1'-0"

10/03/89

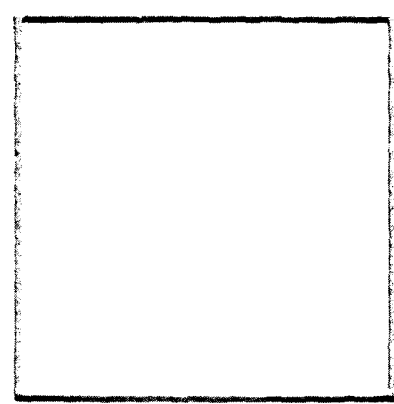


sheet title

job title

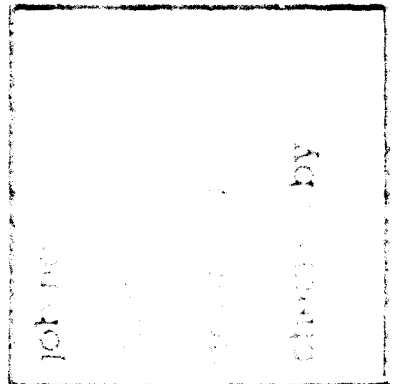


Swisher & Holt
ATA, LIMITED
Architecture and Planning
1725 S. Rainbow, Suite 26, Las Vegas, NV 89102 (702) 363-2222

PC: 10/24/89 APP CC: 11/10/89 - APP

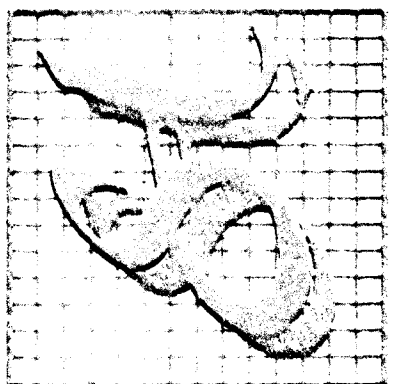

REVISED


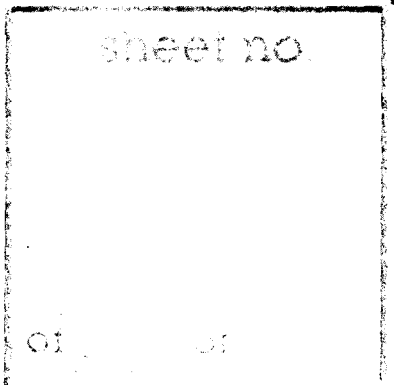


2-108-89

Z-108-89

LEGAL DESCRIPTION
THAT PORTION OF THE SOUTHWEST QUARTER (SW 1/4) OF THE SOUTHWEST QUARTER (SW 1/4) OF SECTION 31, TOWNSHIP 20 SOUTH, RANGE 12 EAST, N.D.B. & M., CLARK COUNTY, NEVADA, BEING MORE FULLY DESCRIBED AS FOLLOWS:
COMMENCING AT THE SOUTHWEST CORNER OF SAID SECTION 31, THENCE NORTH 89° 14' 20" EAST ALONG THE SOUTH LINE OF THE SW 1/4 WEST QUARTER OF SECTION 31, A DISTANCE OF 128.67 FEET; THENCE SOUTHWEST ALONG SAID LINE NORTH 00° 10' 40" WEST, 80.00 FEET TO A POINT ON THE NORTH RIGHT-OF-WAY OF CHARLESTON BOULEVARD, ALSO BEING THE CENTER OF BEGINNING; THENCE NORTH 00° 43' 28" WEST, 150.00 FEET; THENCE NORTH 89° 25' 20" EAST, 150.00 FEET TO THE WEST RIGHT-OF-WAY LINE OF HONOLULU STREET; THENCE NORTH 00° 43' 28" WEST ALONG SAID LINE, A DISTANCE OF 420.71 FEET TO A POINT OF CURVE BEGINNING TO THE LEFT AND CURVE SOUTHWESTERLY, HAVING A RADIUS OF 15.00 FEET, A CENTRAL ANGLE OF 89° 11' 54" AND AN ARC LENGTH OF 23.44 FEET TO A POINT ON THE SOUTH RIGHT-OF-WAY LINE OF JOHNSON AVENUE; THENCE SOUTH 89° 44' 38" WEST ALONG SAID LINE, A DISTANCE OF 232.90 FEET TO A POINT OF CURVE BEGINNING TO THE LEFT AND CURVE SOUTHEASTERLY, HAVING A RADIUS OF 15.00 FEET, A CENTRAL ANGLE OF 90° 29' 47" AND AN ARC LENGTH OF 23.69 FEET TO A POINT ON THE EAST RIGHT-OF-WAY LINE OF SHILOH STREET; THENCE SOUTH 00° 44' 00" EAST ALONG SAID LINE, A DISTANCE OF 347.00 FEET TO A POINT OF CURVE BEGINNING TO THE LEFT AND CURVE SOUTHEASTERLY, HAVING A RADIUS OF 24.00 FEET, A CENTRAL ANGLE OF 86° 25' 11" AND AN ARC LENGTH OF 19.02 FEET TO A POINT ON THE NORTH RIGHT-OF-WAY LINE OF CHARLESTON BOULEVARD; THENCE NORTH 89° 44' 20" EAST ALONG SAID LINE, A DISTANCE OF 92.87 FEET TO THE POINT OF BEGINNING.

DESIGN DATA	
SITE OWNER	PUBLIC STORAGE INC. 11828 DUBLIN BLVD. DUBLIN, CAL. 94568 (415) 828-4805
SITE AREA	APPROX. 133,363 SQ. FT. APPROX. 3.06 ACRES
BUILDING AREA	APPROX. 66,650 SQ. FT.
COVERAGE	APPROX. 50%
PARKING REQUIRED	SPACES
PARKING PROVIDED	4 SPACES
R.V. PARKING SPACES 10' x 25'	22
NUMBER OF EMPLOYEES (EST.)	2

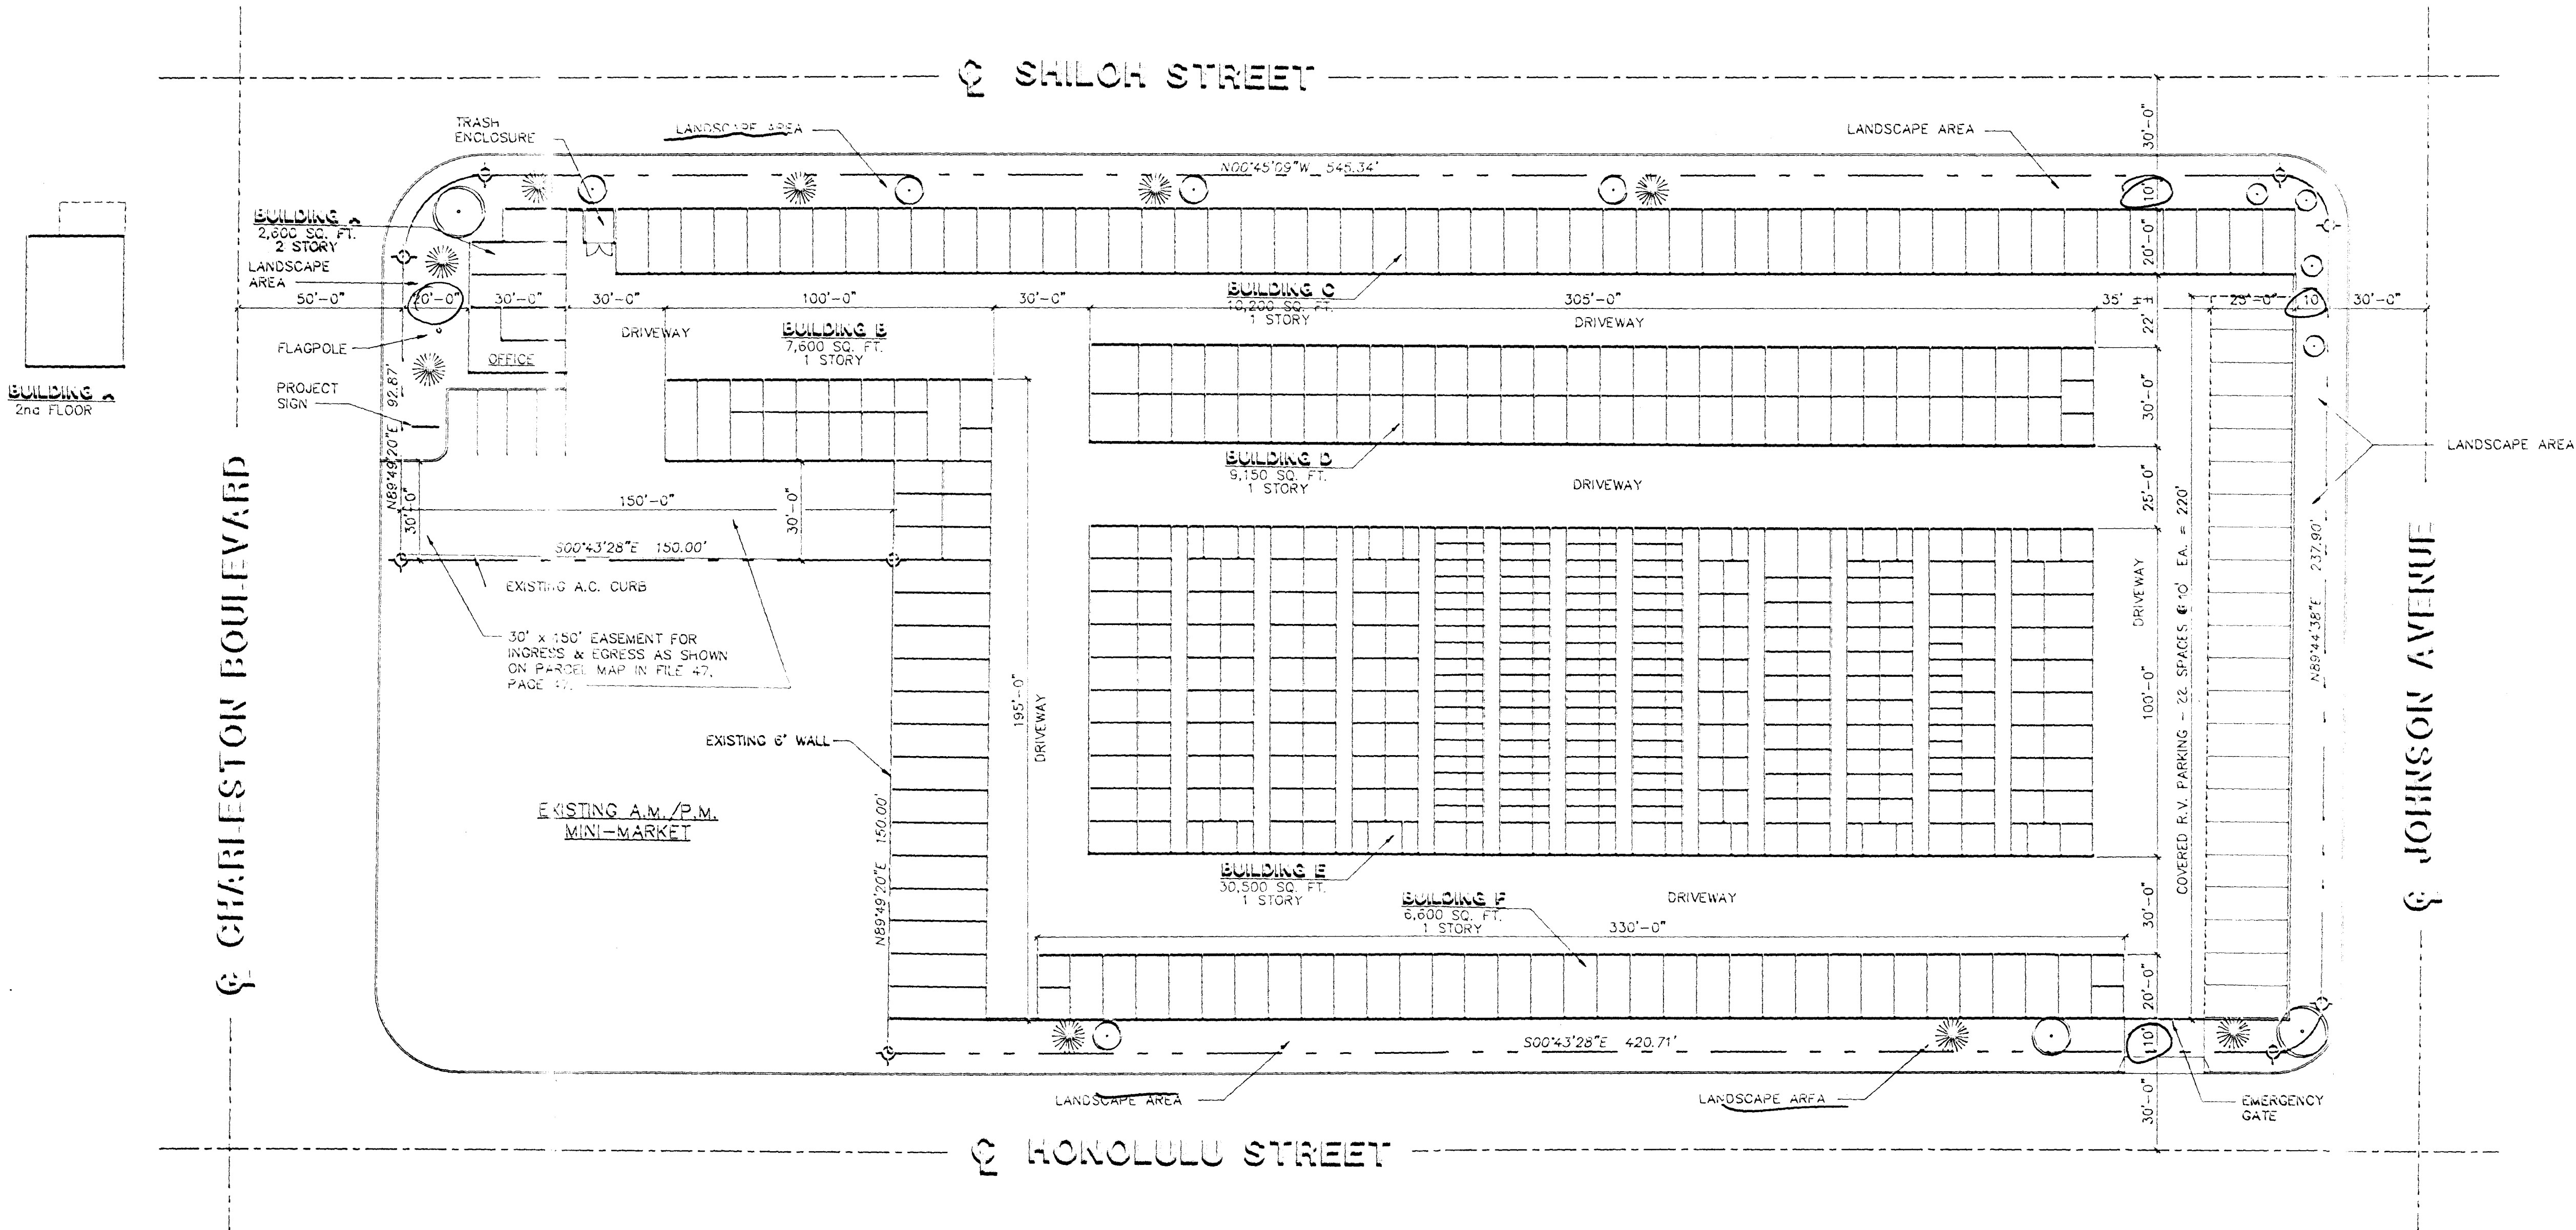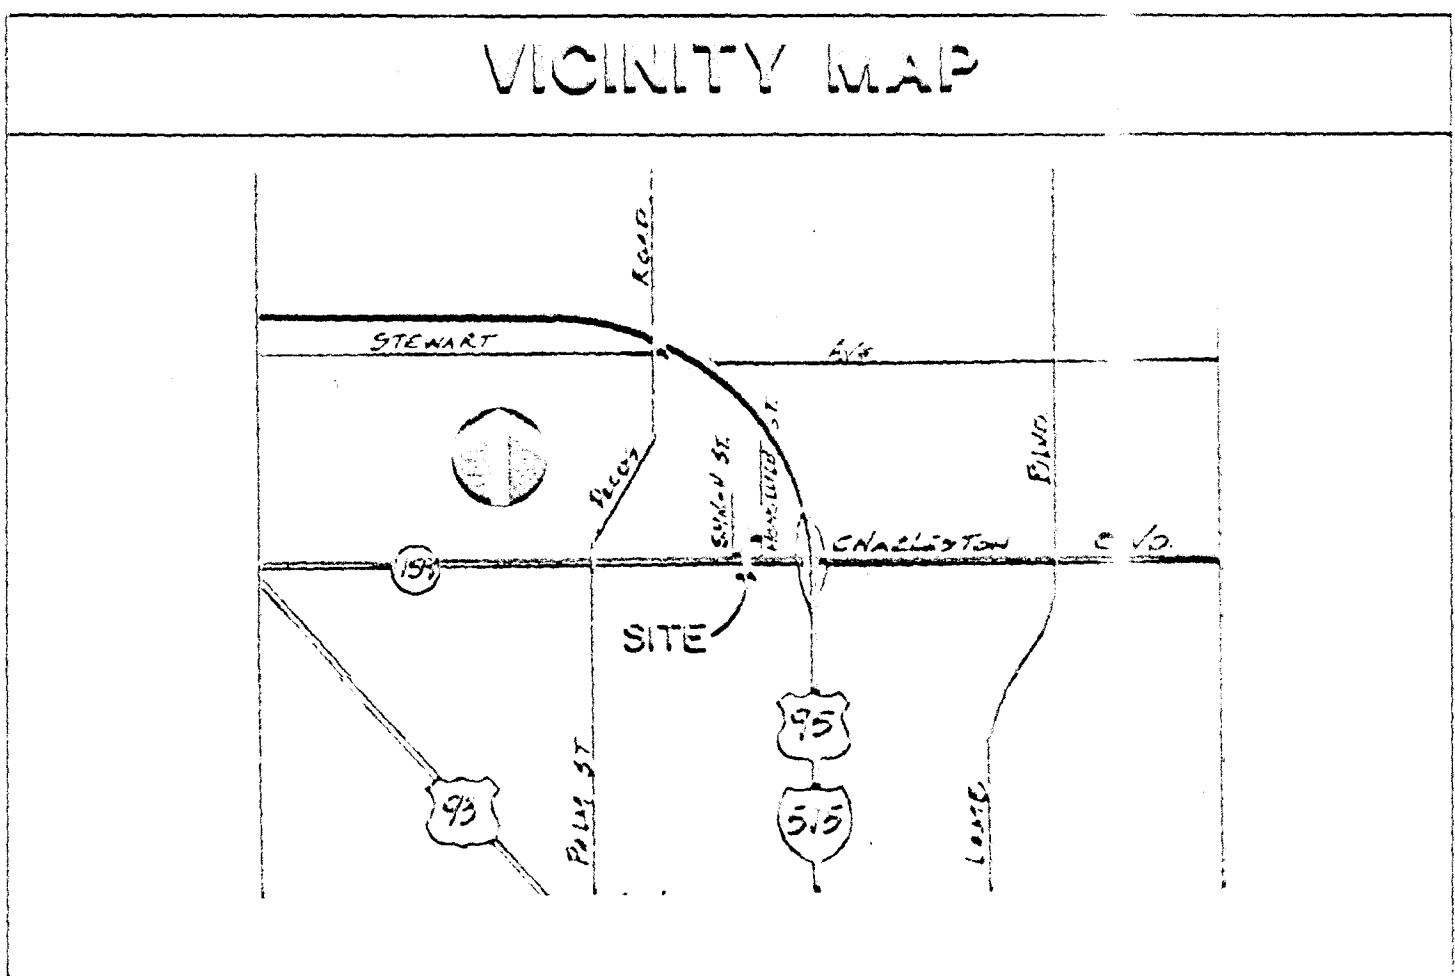


PUBLIC STORAGE - CHARLESTON/SHILOH


SCALE: 1" = 30'-0"

9/22/89

True
Sheet title
Date: 10/29/89

Swisher & Felt
AIA, LIMITED
Architecture and Planning
1725 Rainbow Suite 25, Las Vegas, NV 89102 (702) 363-2766
2-166-89

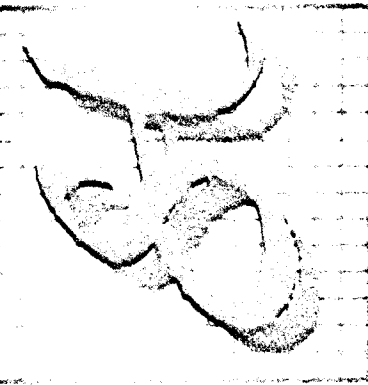

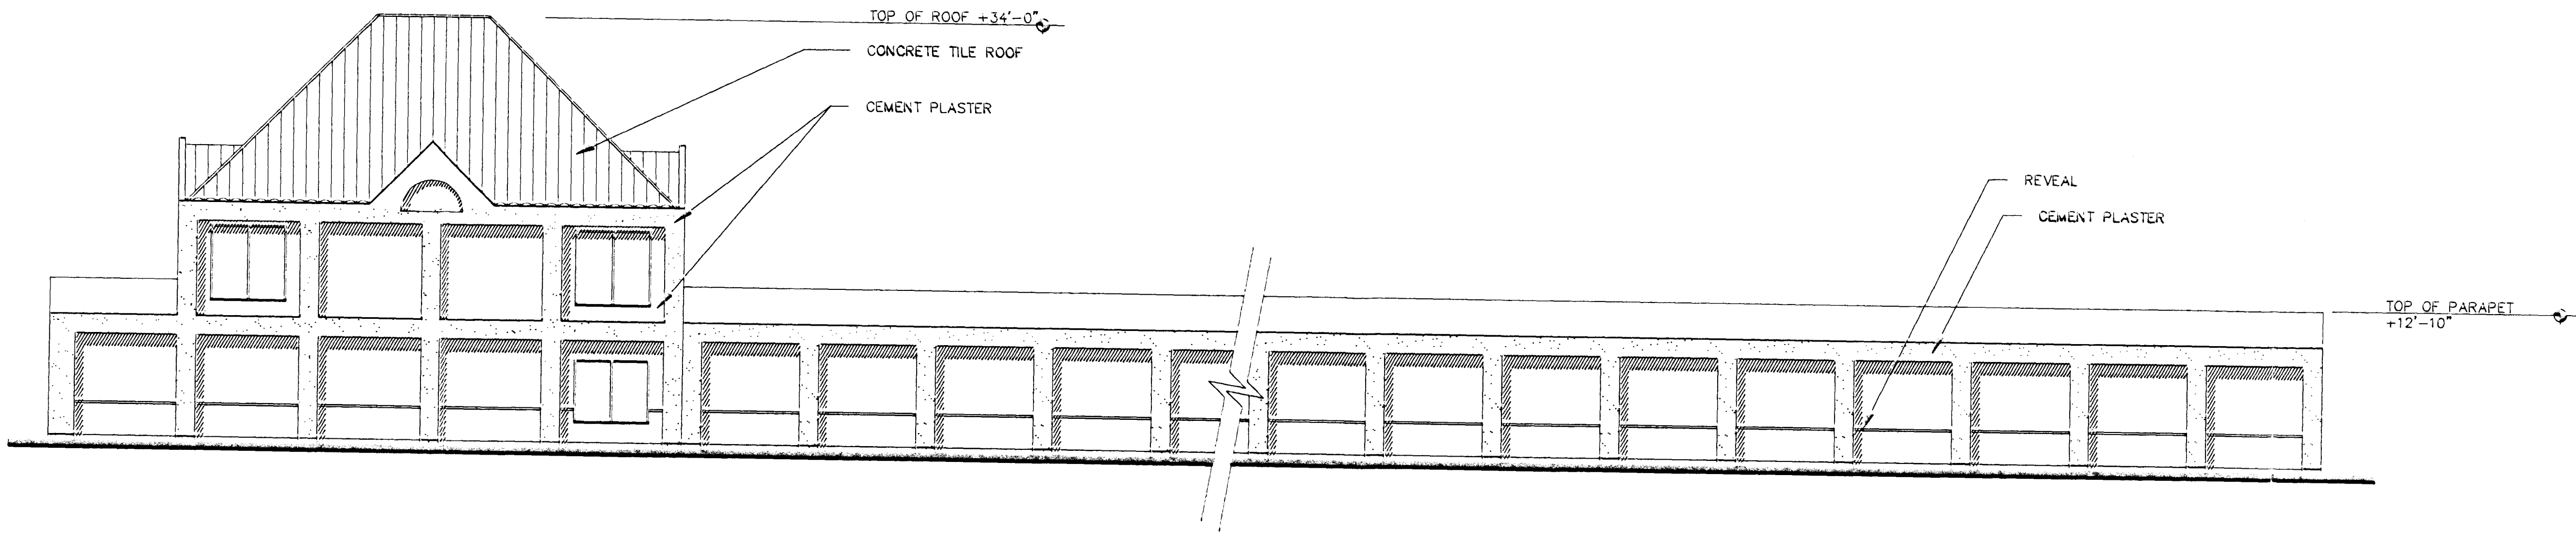


ENTRANCE ELEVATION

SCALE: 1/8" = 1'-0"

10/03/85

SHEET NO.	
2-108-89	PC

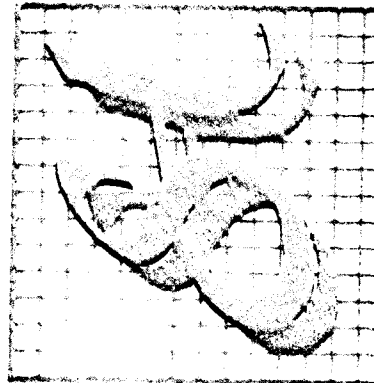

SWISHER & FELT
AIA, LIMITED
Architecture and Planning
1726 S. Rainbow, Suite 26, Las Vegas, NV 89102 (702) 343-2722

REVISION

10/04/89

STAFF

sheet title

job title

job no.	10/03/85
drawn by	
checked by	

REVISIONS

--	--


--	--

LEGAL DESCRIPTION


THAT PORTION OF THE SOUTHWEST QUARTER (SW 1/4) OF THE SOUTHWEST QUARTER (SW 1/4) OF SECTION 31, TOWNSHIP 20 SOUTH, RANGE 62 EAST, N.D.B. & M., CLARK COUNTY, NEVADA, BEING MORE FULLY DESCRIBED AS FOLLOWS:

COMMENCING AT THE SOUTHWEST CORNER OF SAID SECTION 31, THENCE NORTH 89° 49' 20" EAST ALONG THE SOUTH LINE OF THE SOUTHWEST QUARTER (SW 1/4) OF SAID SECTION 31, A DISTANCE OF 1128.67 FEET; THENCE DEPARTING SAID LINE NORTH 00° 10' 40" WEST, 50.00 FEET TO A POINT ON THE NORTH RIGHT-OF-WAY OF CHARLESTON BOULEVARD, ALSO BEING THE EAST 1/2 OF BEGINNING; THENCE NORTH 00° 43' 28" WEST, 150.00 FEET; THENCE NORTH 89° 49' 20" EAST, 150.00 FEET TO THE WEST RIGHT-OF-WAY LINE OF HONOLULU STREET; THENCE NORTH 00° 43' 28" WEST ALONG SAID LINE, A DISTANCE OF 420.71 FEET TO A POINT OF CURVE BENDING TO THE LEFT AND CONCAVE SOUTHEASTERLY, HAVING A RADIUS OF 15.00 FEET, A CENTRAL ANGLE OF 89° 31' 54" AND AN ARC LENGTH OF 23.44 FEET TO A POINT ON THE SOUTH RIGHT-OF-WAY LINE OF JOHNSON AVENUE; THENCE SOUTH 89° 44' 38" WEST ALONG SAID LINE, A DISTANCE OF 237.90 FEET TO A POINT OF CURVE BENDING TO THE LEFT AND CONCAVE SOUTHEASTERLY HAVING A RADIUS OF 15.00 FEET, A CENTRAL ANGLE OF 90° 29' 47" AND AN ARC LENGTH OF 23.69 FEET TO A POINT ON THE EAST RIGHT-OF-WAY LINE OF SHILOH STREET; THENCE SOUTH 00° 45' 09" EAST ALONG SAID LINE, A DISTANCE OF 545.34 FEET TO A POINT OF CURVE BENDING TO THE LEFT AND CONCAVE NORTHEASTERLY HAVING A RADIUS OF 25.00 FEET, A CENTRAL ANGLE OF 89° 25' 31" AND AN ARC LENGTH OF 15.02 FEET TO A POINT ON THE NORTH RIGHT-OF-WAY LINE OF CHARLESTON BOULEVARD; THENCE NORTH 89° 49' 20" EAST ALONG SAID LINE, A DISTANCE OF 92.87 FEET TO THE POINT OF BEGINNING.

DESIGN DATA	
SITE OWNER	PUBLIC STORAGE INC. 11828 DUBLIN BLVD. DUBLIN, CAL. 94568 (415) 828-4805
SITE AREA	APPROX. 133,363 SQ. FT. APPROX. 3.06 ACRES
BUILDING AREA	APPROX. 65,593 SQ. FT.
COVERAGE	APPROX. 50%
PARKING REQUIRED	SPACES
PARKING PROVIDED	4 SPACES
R.V. PARKING SPACES	22
NUMBER OF EMPLOYEES (EST.)	2

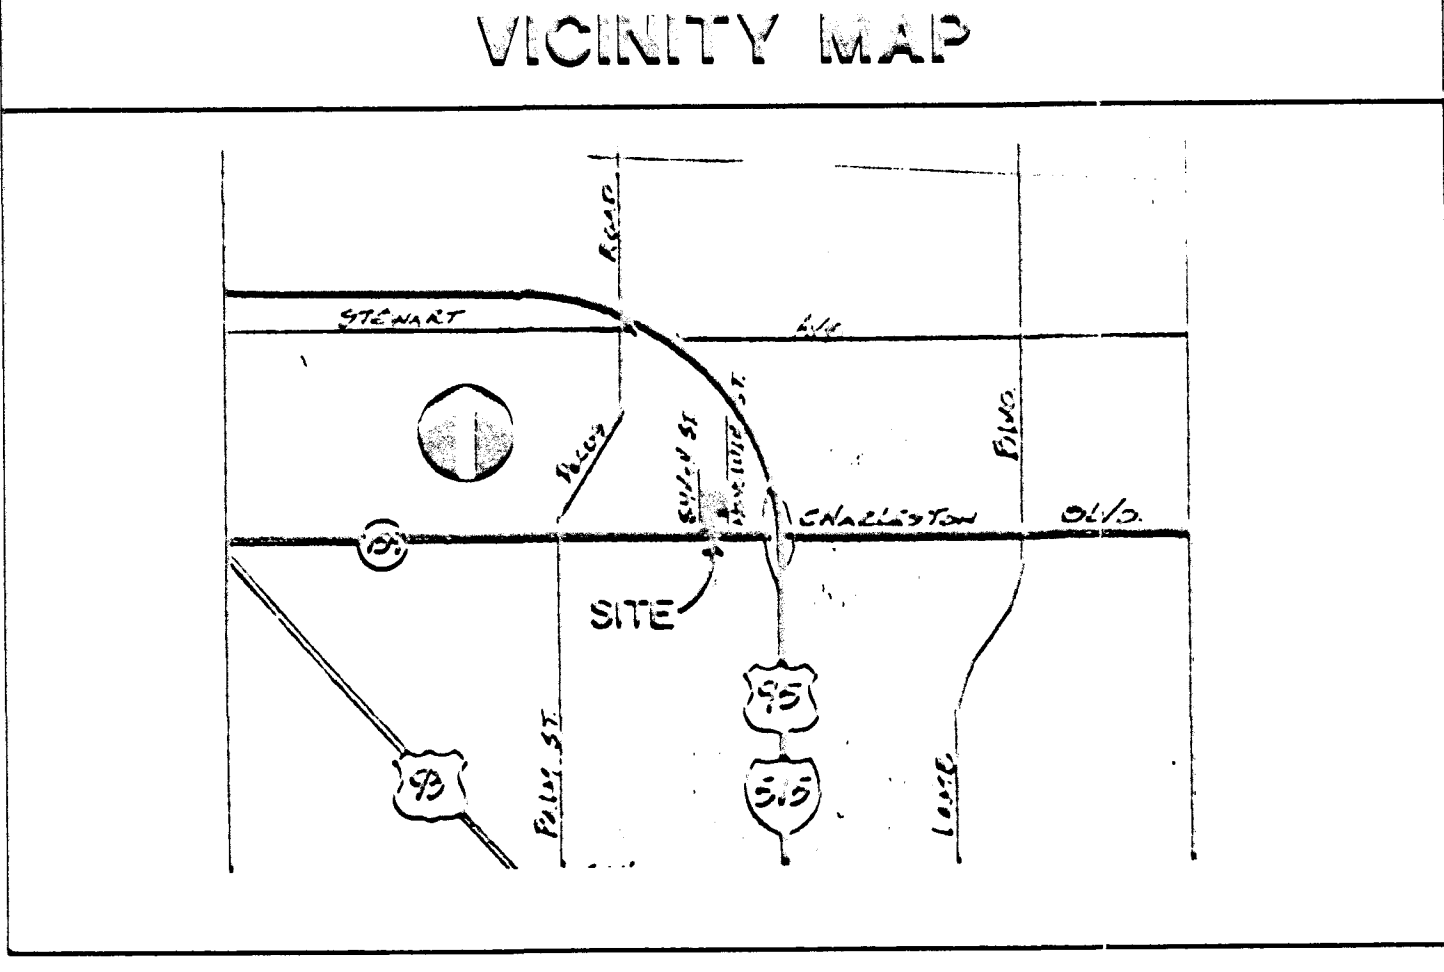








OF UNITS 75
38.3
5
7.7

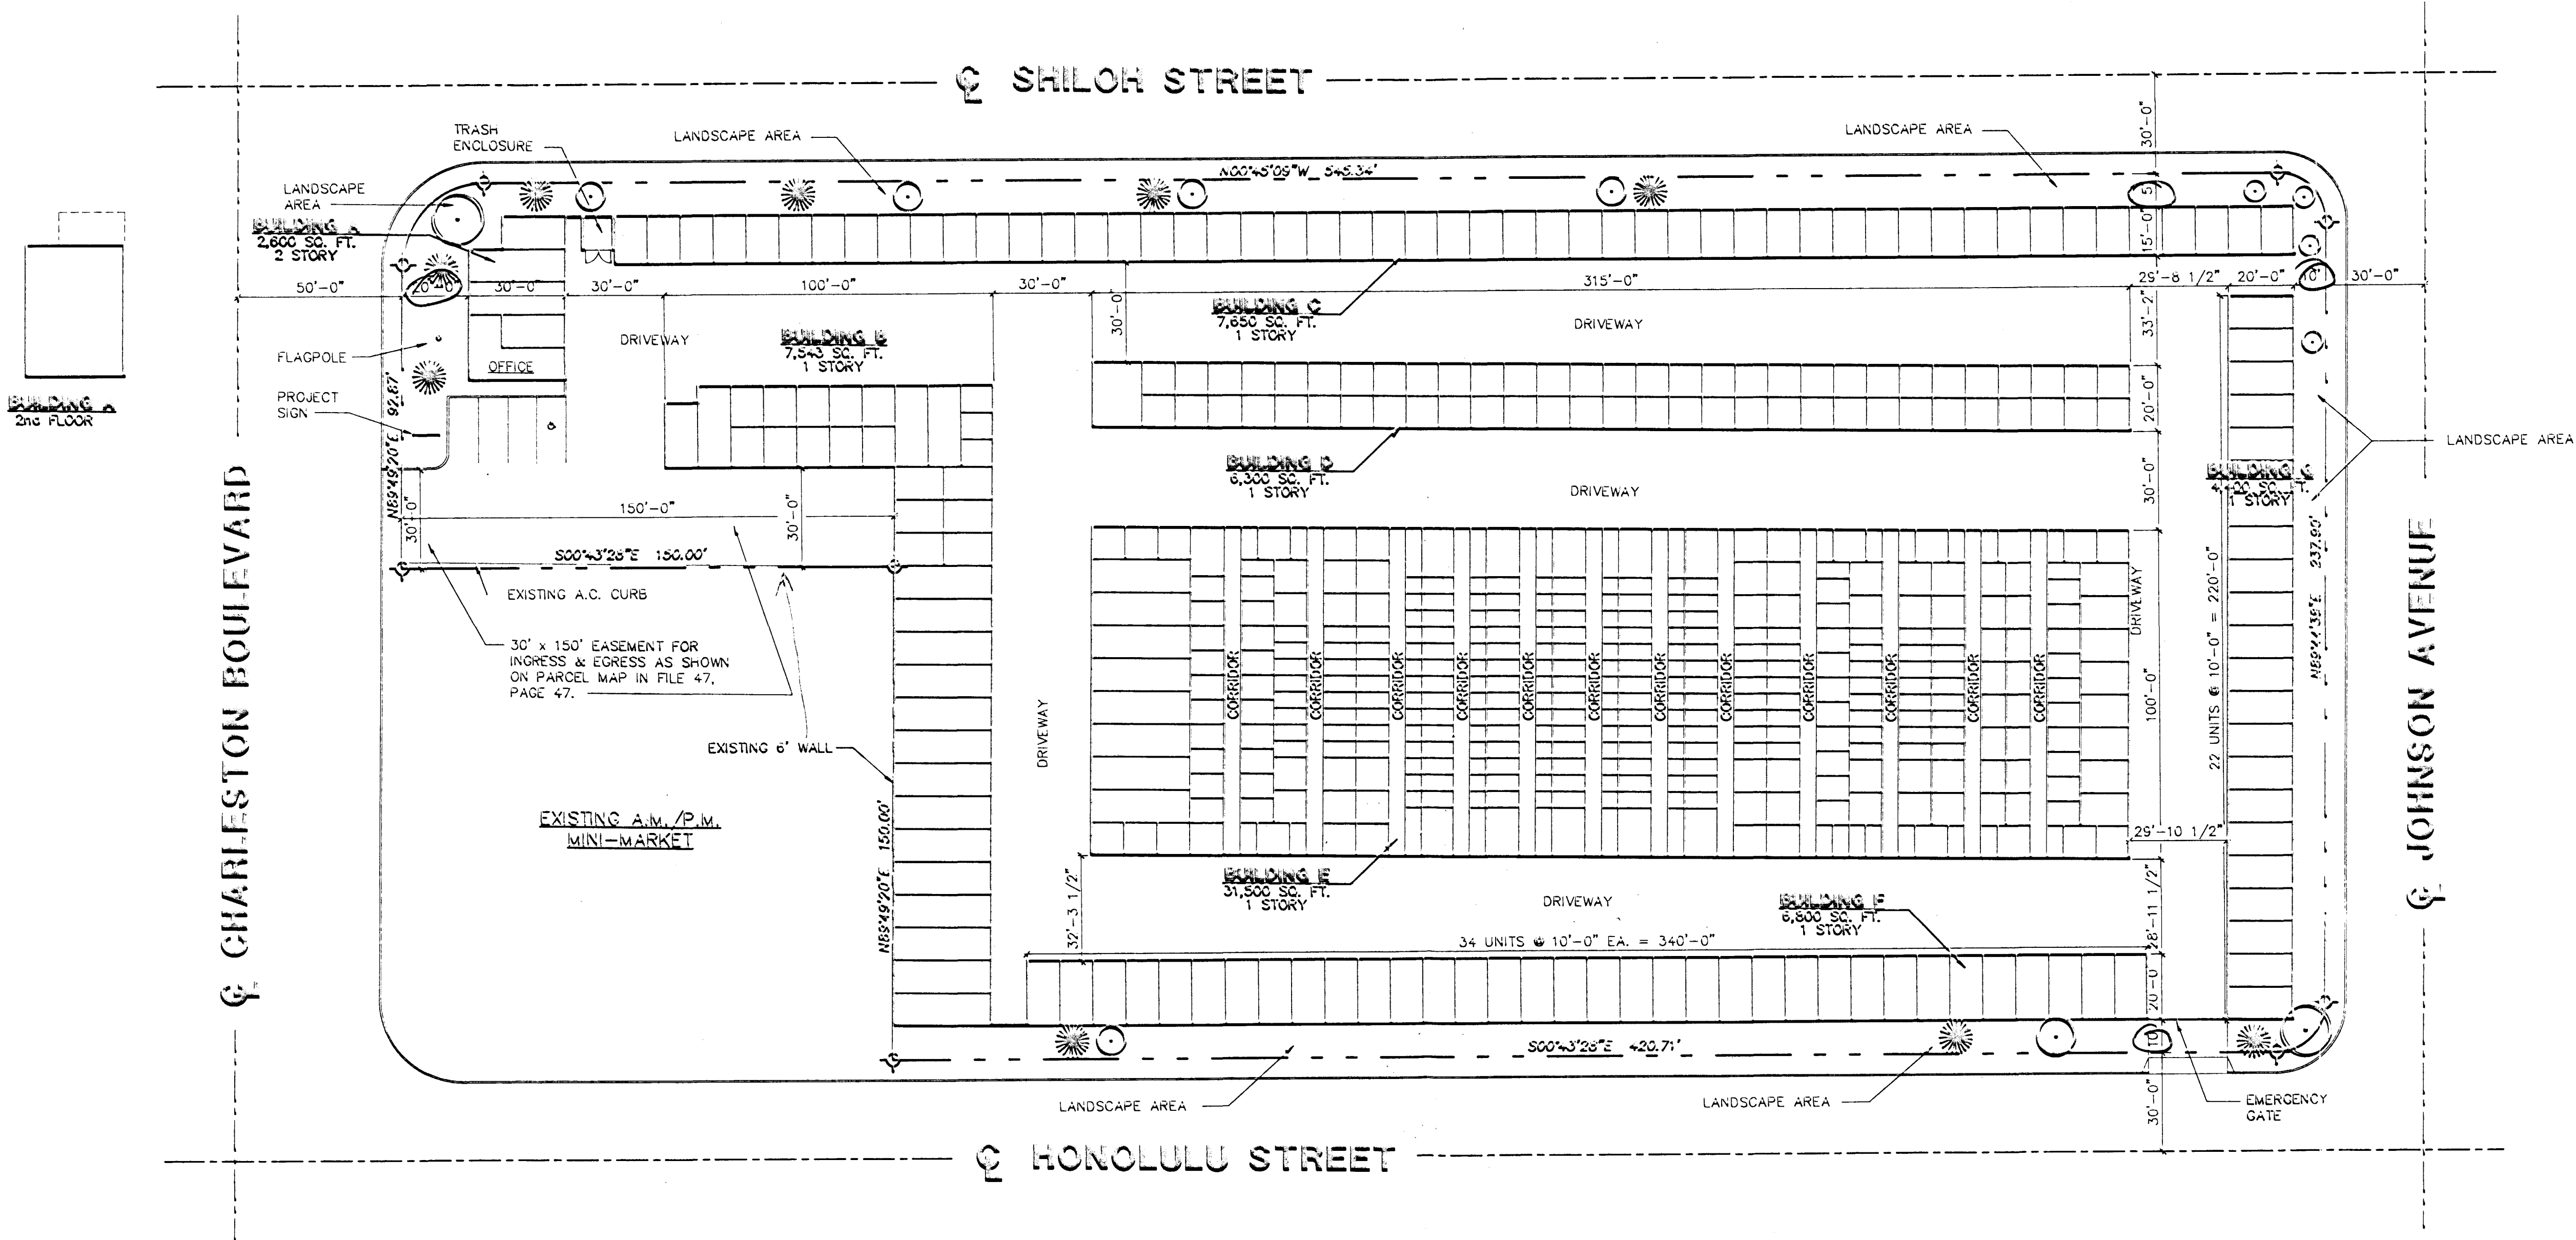


PUBLIC STORAGE - CHARLESTON/SHILOH

SCALE: 1" = 30'-0"


10/03/89

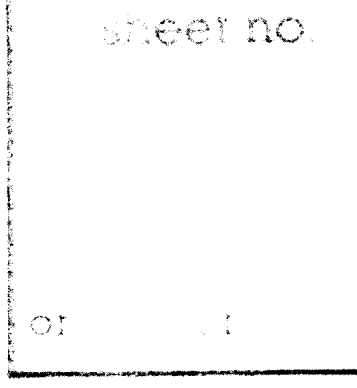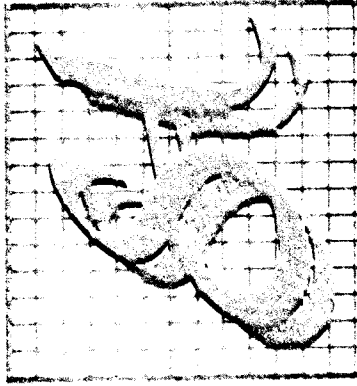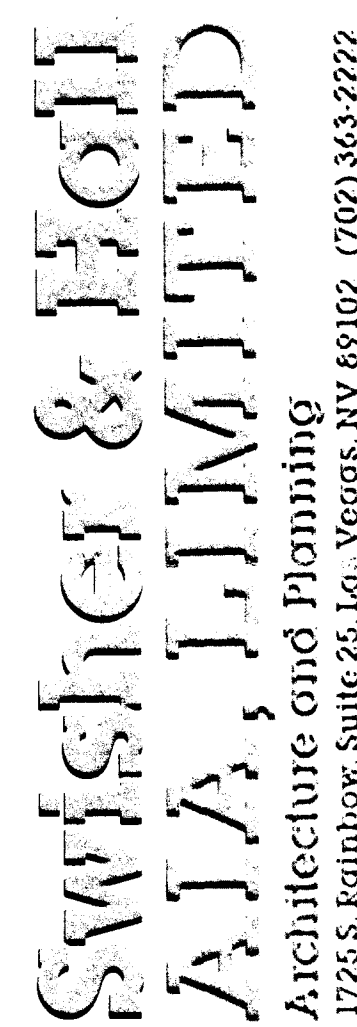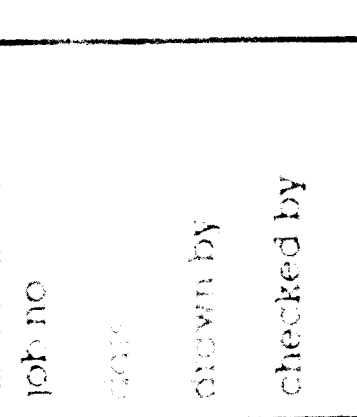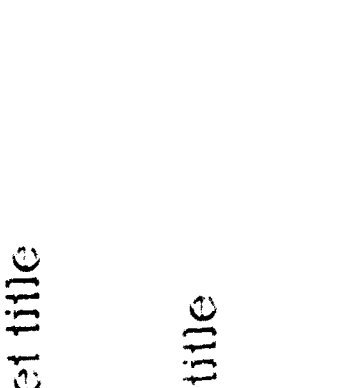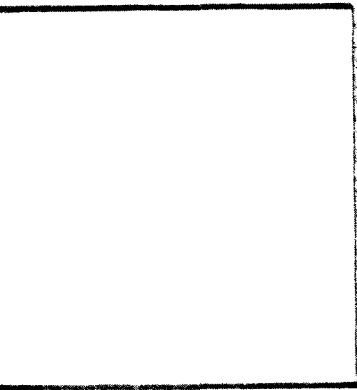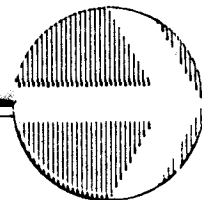

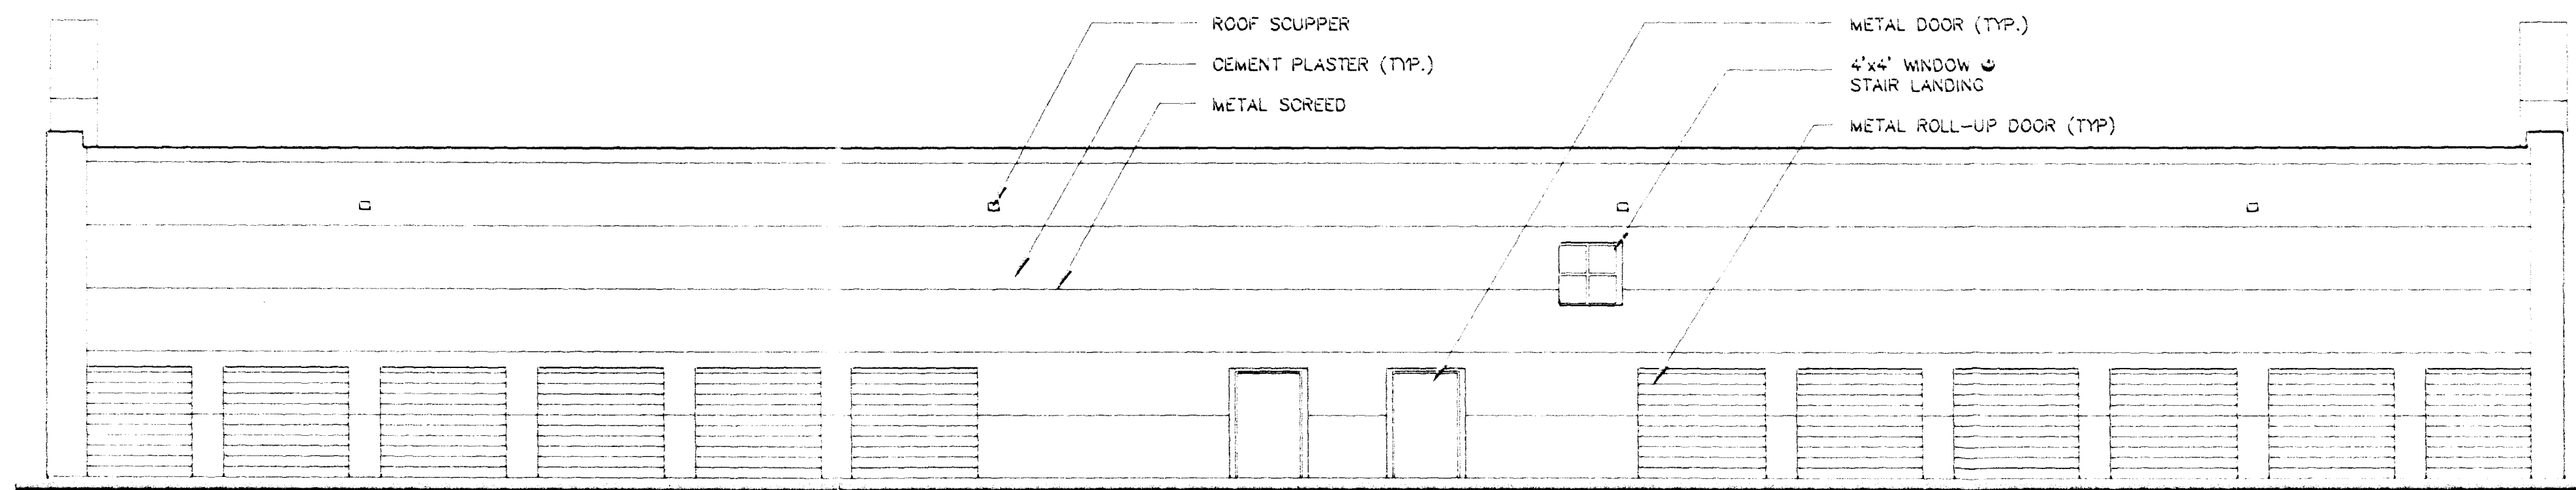


TYPICAL 2-STORY BUILDING SIDE ELEVATION

SCALE: 1/8"=1'-0"

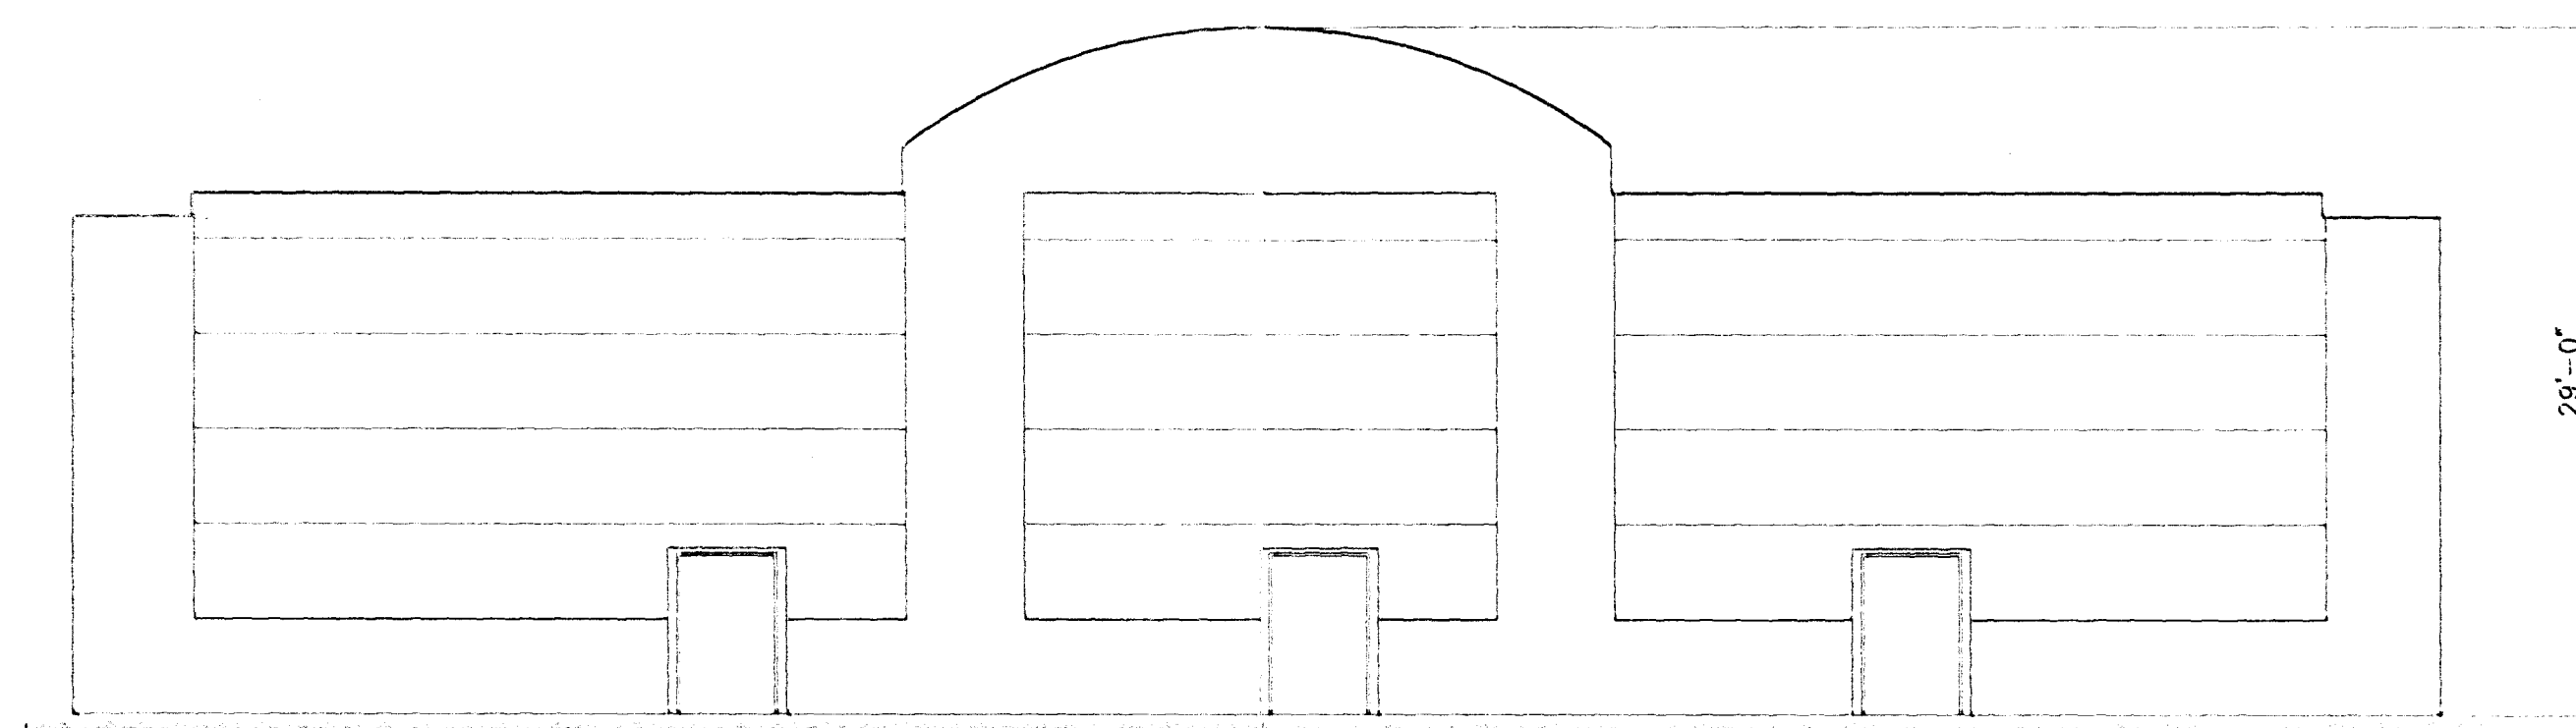


TYPICAL 2-STORY BUILDING END ELEVATIONS

SCALE: 1/8"=1'-0"

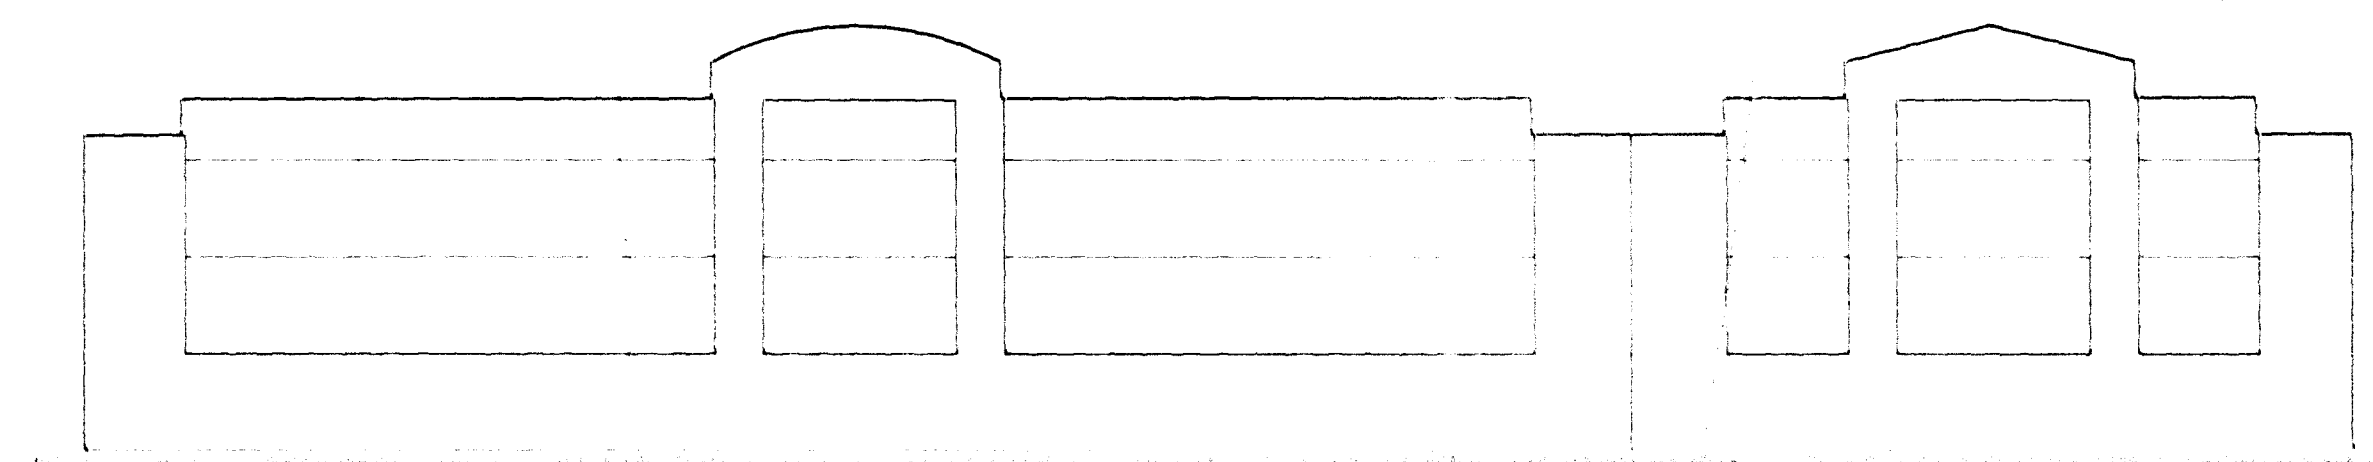


SOUTH-WEST ELEVATION

SCALE: 1/8"=1'-0"

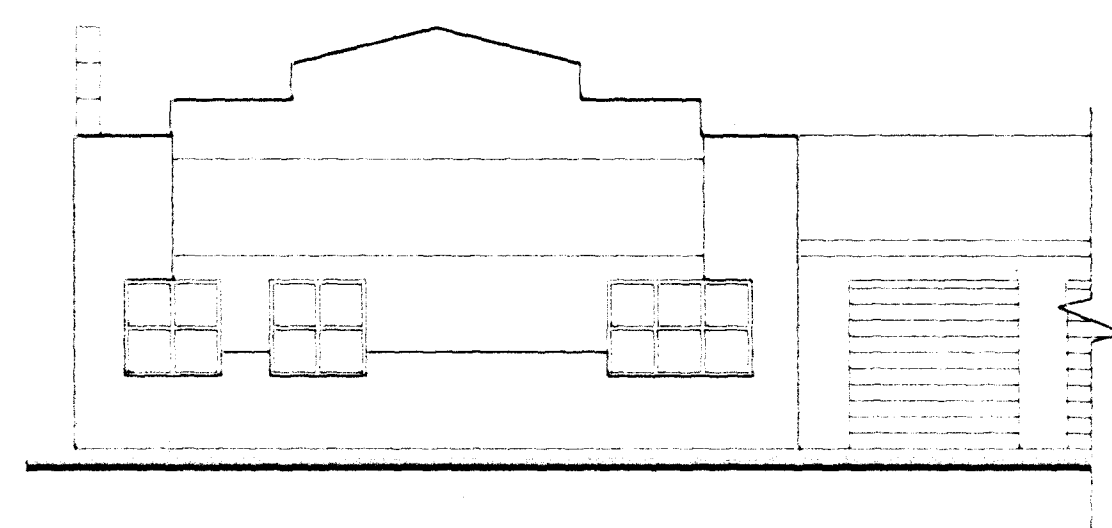


NORTH-EAST ELEVATION

SCALE: 1/8"=1'-0"

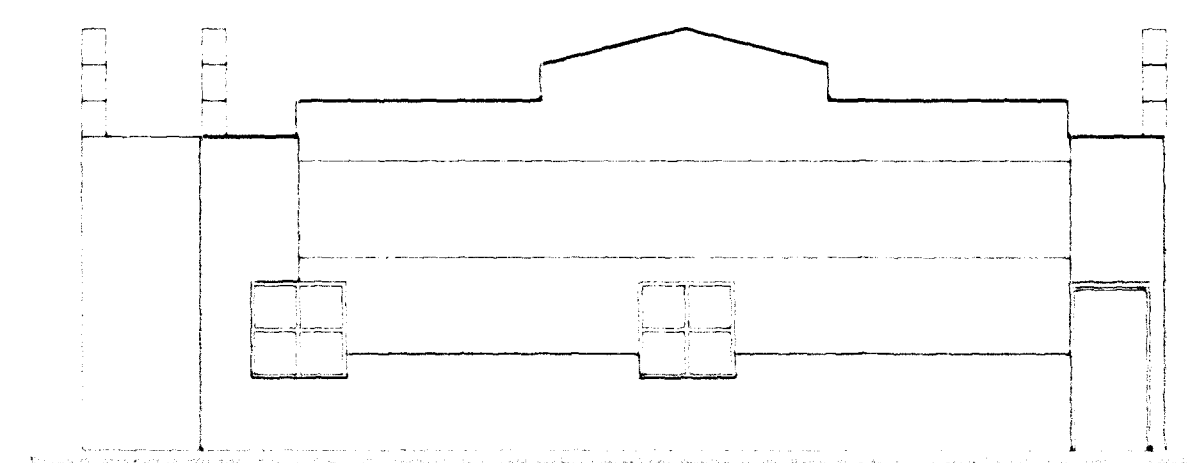


SOUTH-EAST ELEVATION

SCALE: 1/8"=1'-0"

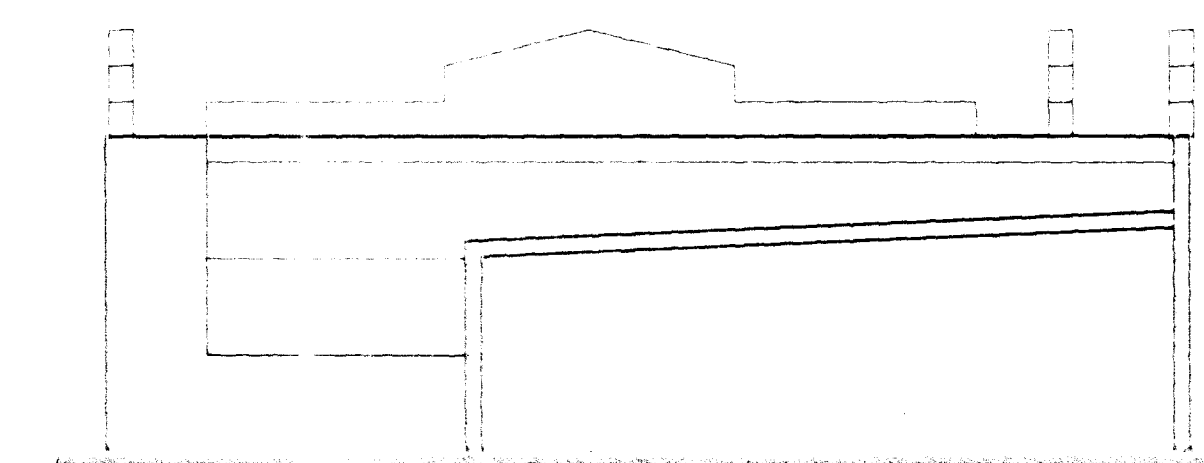


NORTH-WEST ELEVATION

SCALE: 1/8"=1'-0"

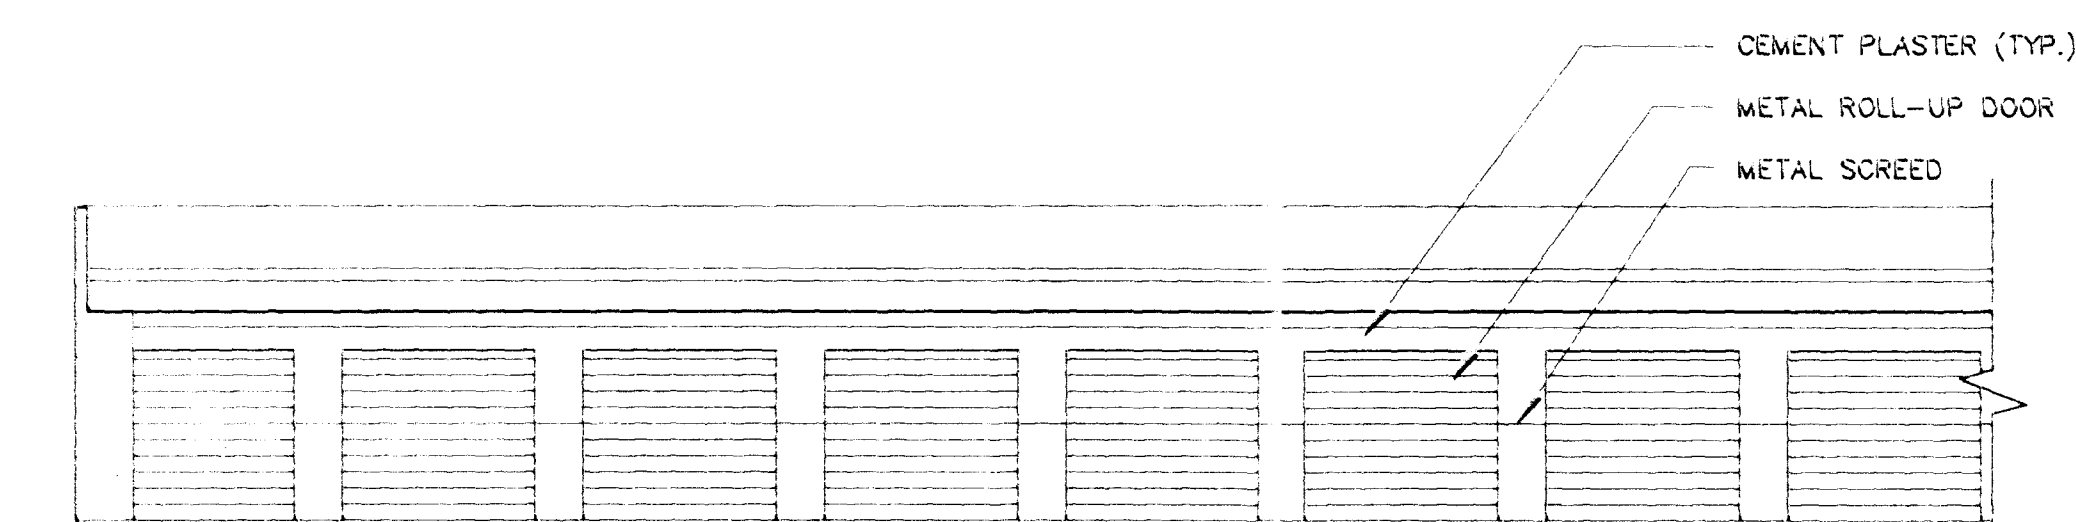

TYPICAL 1-STORY BUILDING FRONT ELEVATION

SCALE: 1/8"=1'-0"


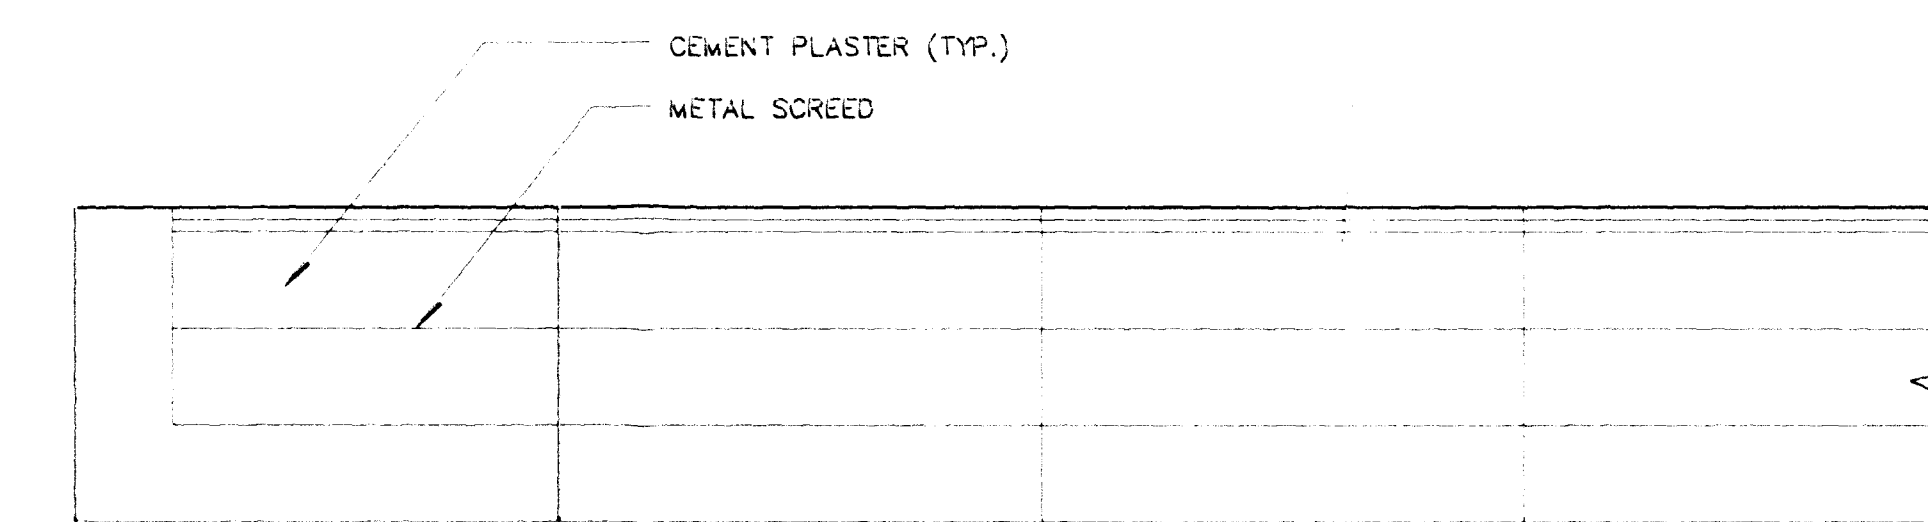


TYPICAL 1-STORY BUILDING REAR ELEVATION

SCALE: 1/8"=1'-0"


S-22-89-A

MF017001 LAYERS OFF: BORDER

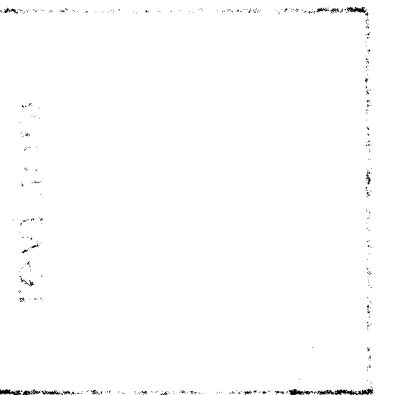
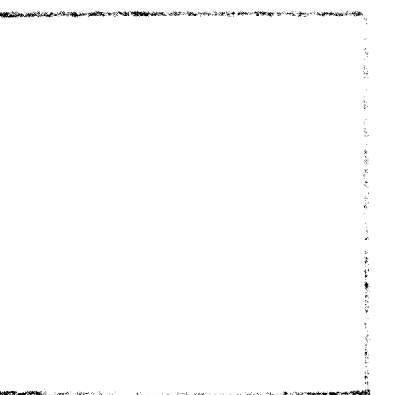


sheet title

job title

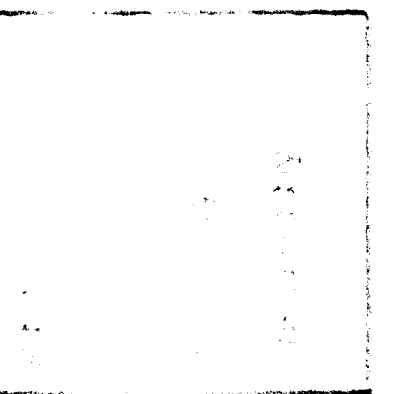

SWISHER & FOLT
AIA, LIMITED
Architects and Engineers
1205 S. Main St., Suite 200, Salt Lake City, UT 84143 (801) 333-2222

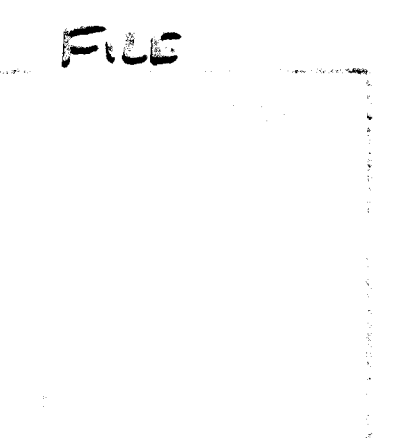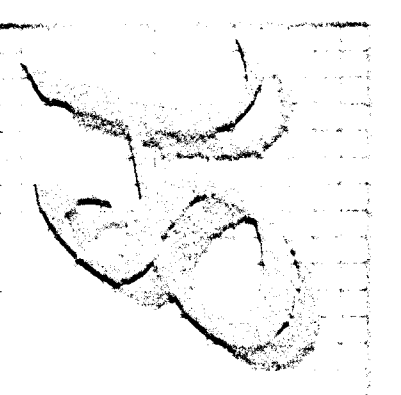

FILE

2-108-89

PC 10/24/89