




A CHARLESTON HEIGHTS NO. 5
 B CHARLESTON HEIGHTS NO. 3

S1/2, S1/2, SEC. 36, T20S, R
 CITY OF LAS VEGAS NE
 ENGINEERING DEPT.
 DISTRICT MAP NO. 95

DESIGNED BY	DATE	SCALE
DRAWN BY L.H.	7-15-62	FIELD DOC
CHECKED BY		WORK ORC
APPROVED		DRAWING
CITY ENGR.		

Z-109-63


109
 CC Approved
 10-10-63
 FORTIER
 R. TO R. 40-1

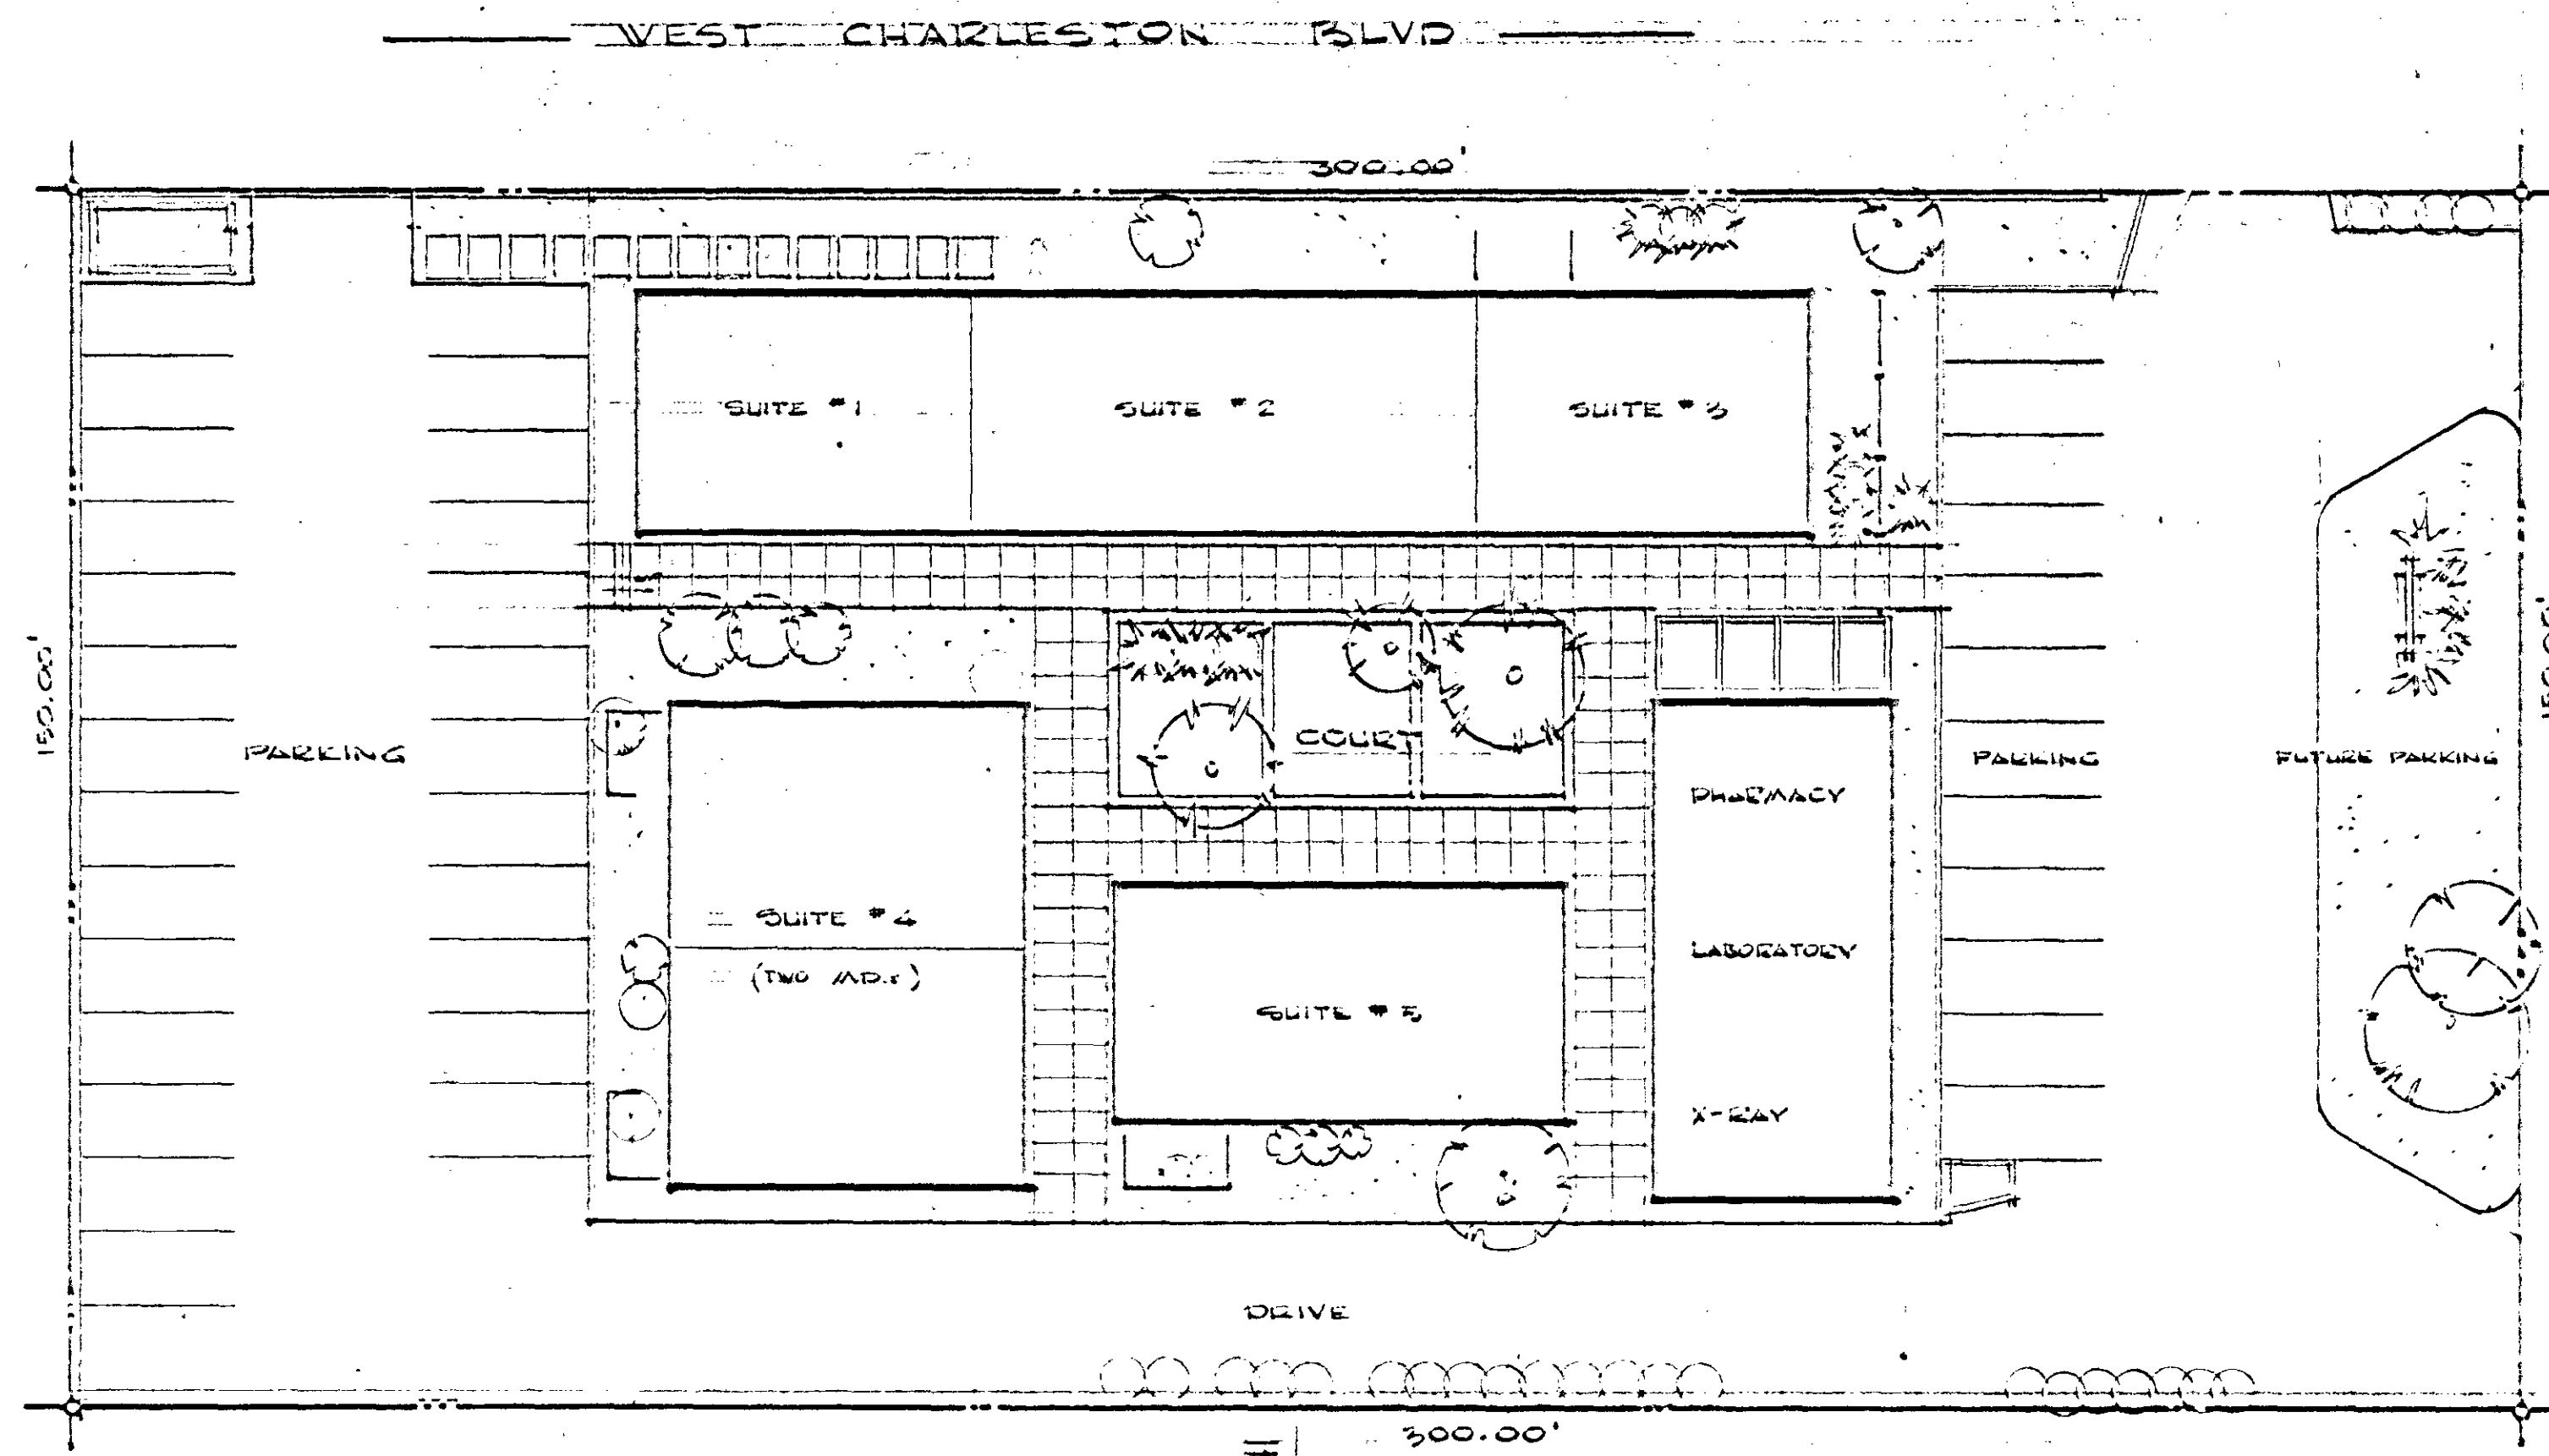

SITE PLAN - MEDICAL OFF
1"=20'


LEGAL DESCRIPTION

GOVERNMENT LOTS 55 & 56,
SECTION 30, TOWNSHIP 20 SOUTH,
RANGE 60 EAST, MD. 15.4 N.

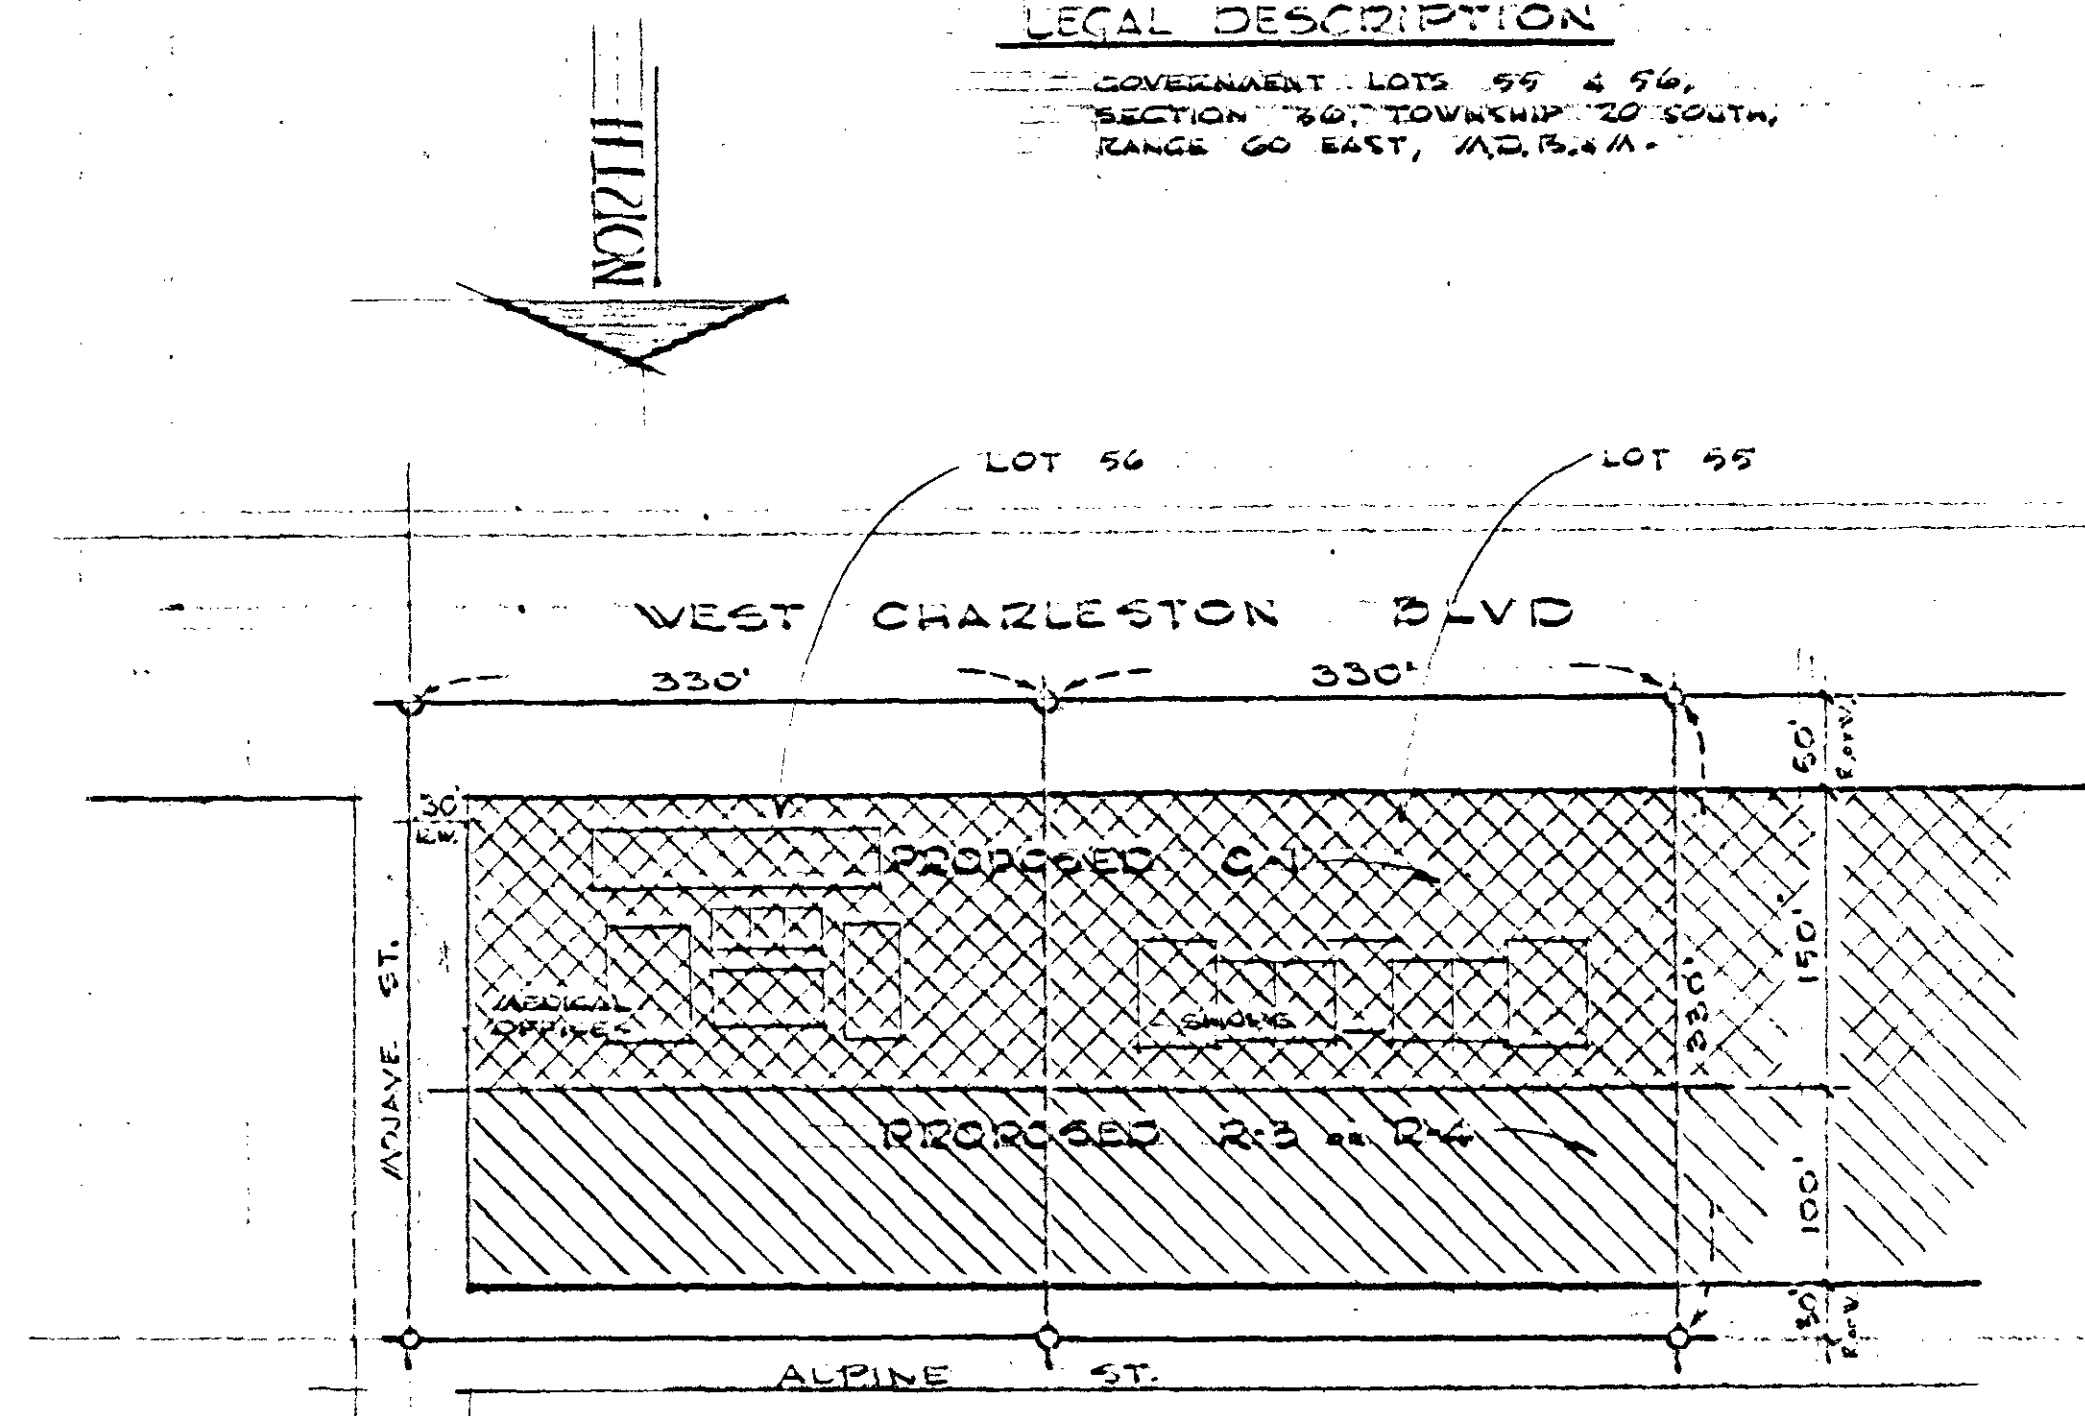

PROPOSED RE-ZONING 1"=100'

AS AFFECTING PROPERTY OF DR. FORTIER

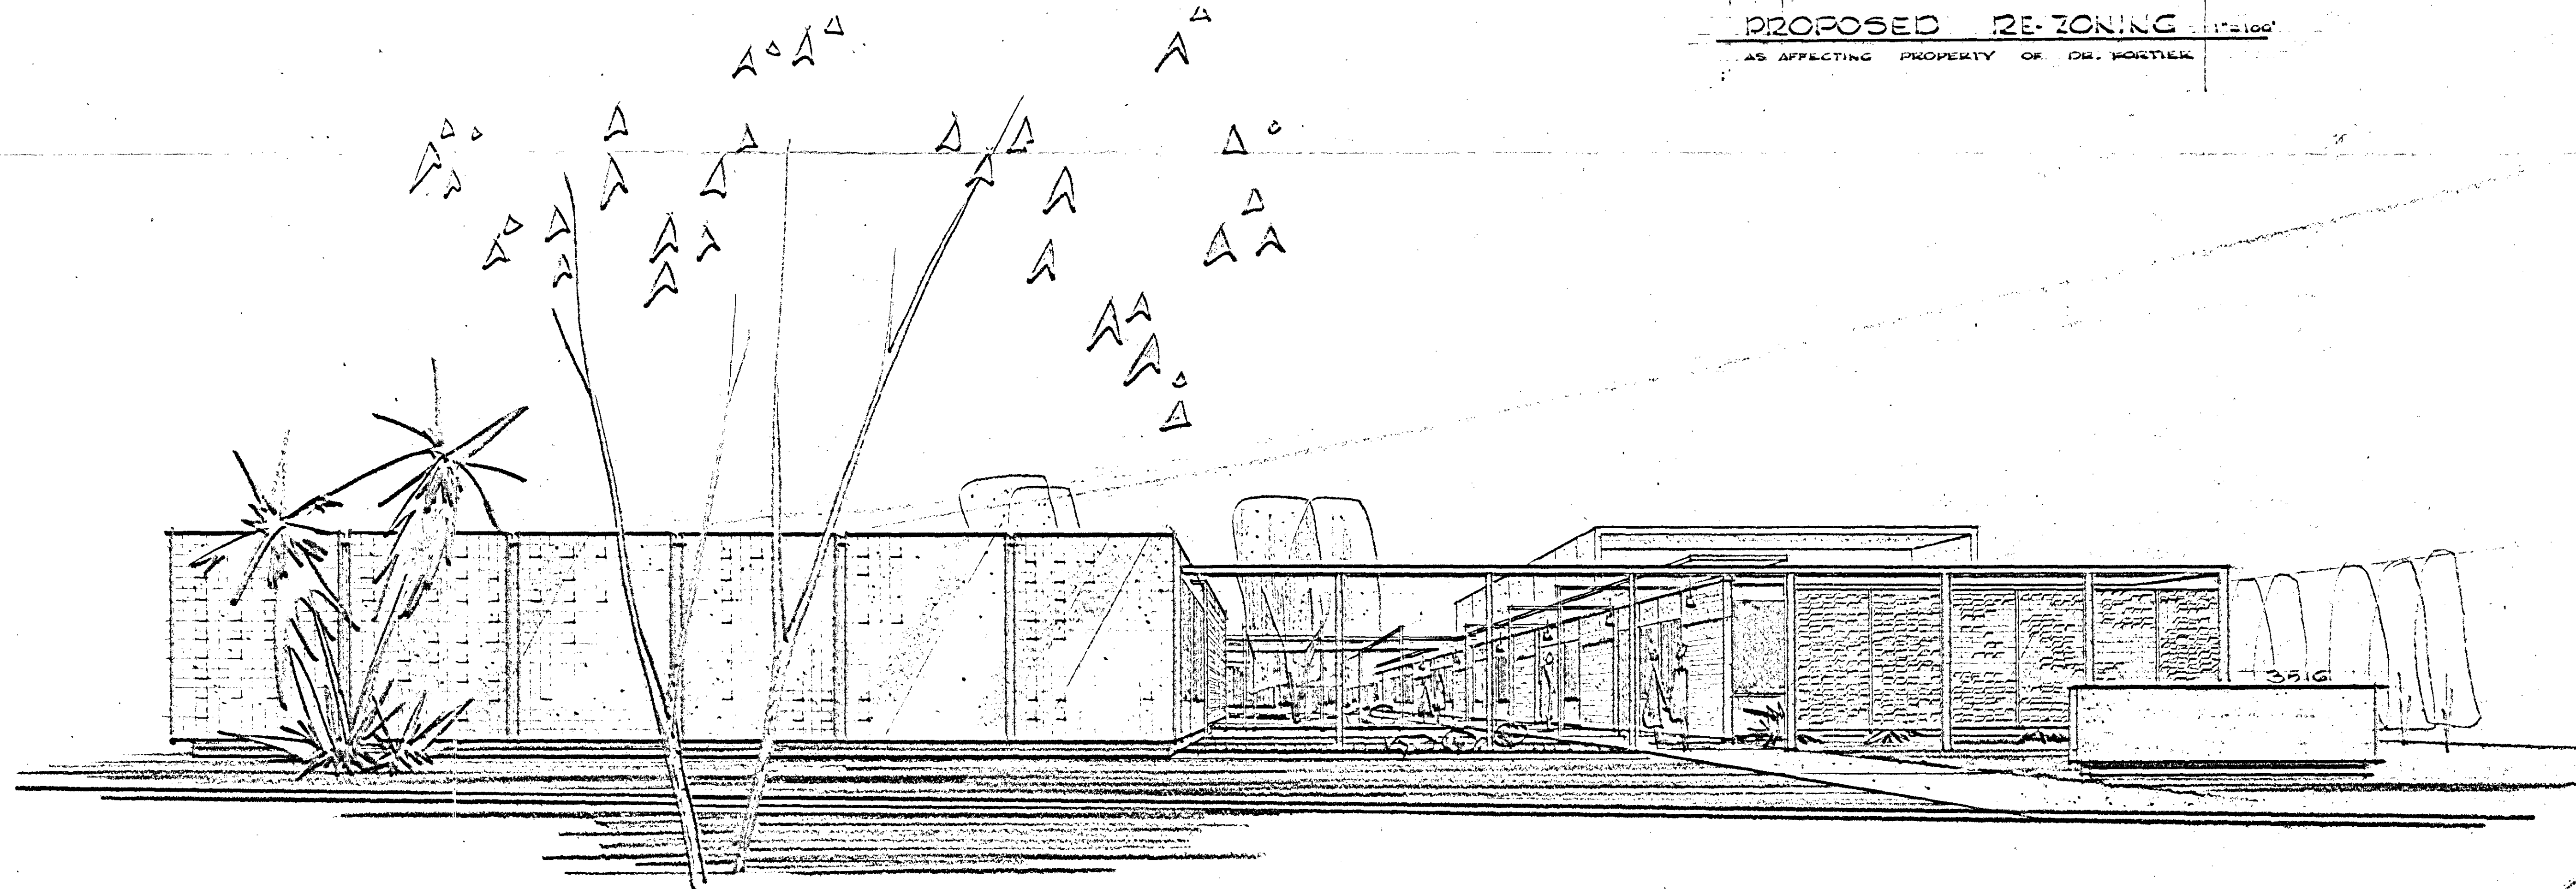

109

This drawing is an instrument of service between the architect and client for a specific project. It is to be used for the project and not for any other purpose. It is not to be used on other work except by written agreement with the architect.

GEORGE G. TATE
ARCHITECT
TOM DOBRUSKY ASSOCIATE
214 MARYLAND PARKWAY LAS VEGAS, NEVADA
PH. 382-9131

DATE JUN. 15, 73
DRAWN G. TATE
CHECKED
APPROVED

PRELIMINARY DESIGN
MEDICAL OFFICES & SHOPS
FOR
QUINCY E. FORTIER, M.D.
LAS VEGAS NEVADA

SHEET 1 OF 1
JOB No. 62-143

