


- LEGEND**
- 1. EXISTING BUILDING
 - 2. NEW BUILDING
 - 3. EXISTING DRIVEWAY
 - 4. NEW DRIVEWAY
 - 5. EXISTING PARKING SPACE
 - 6. NEW PARKING SPACE
 - 7. EXISTING LANDSCAPE
 - 8. NEW LANDSCAPE
 - 9. EXISTING UTILITY
 - 10. NEW UTILITY
 - 11. EXISTING FENCE
 - 12. NEW FENCE
 - 13. EXISTING SIGN
 - 14. NEW SIGN
 - 15. EXISTING LIGHT
 - 16. NEW LIGHT
 - 17. EXISTING TREE
 - 18. NEW TREE
 - 19. EXISTING WALKWAY
 - 20. NEW WALKWAY
 - 21. EXISTING BIKEWAY
 - 22. NEW BIKEWAY
 - 23. EXISTING BIKEWAY
 - 24. NEW BIKEWAY
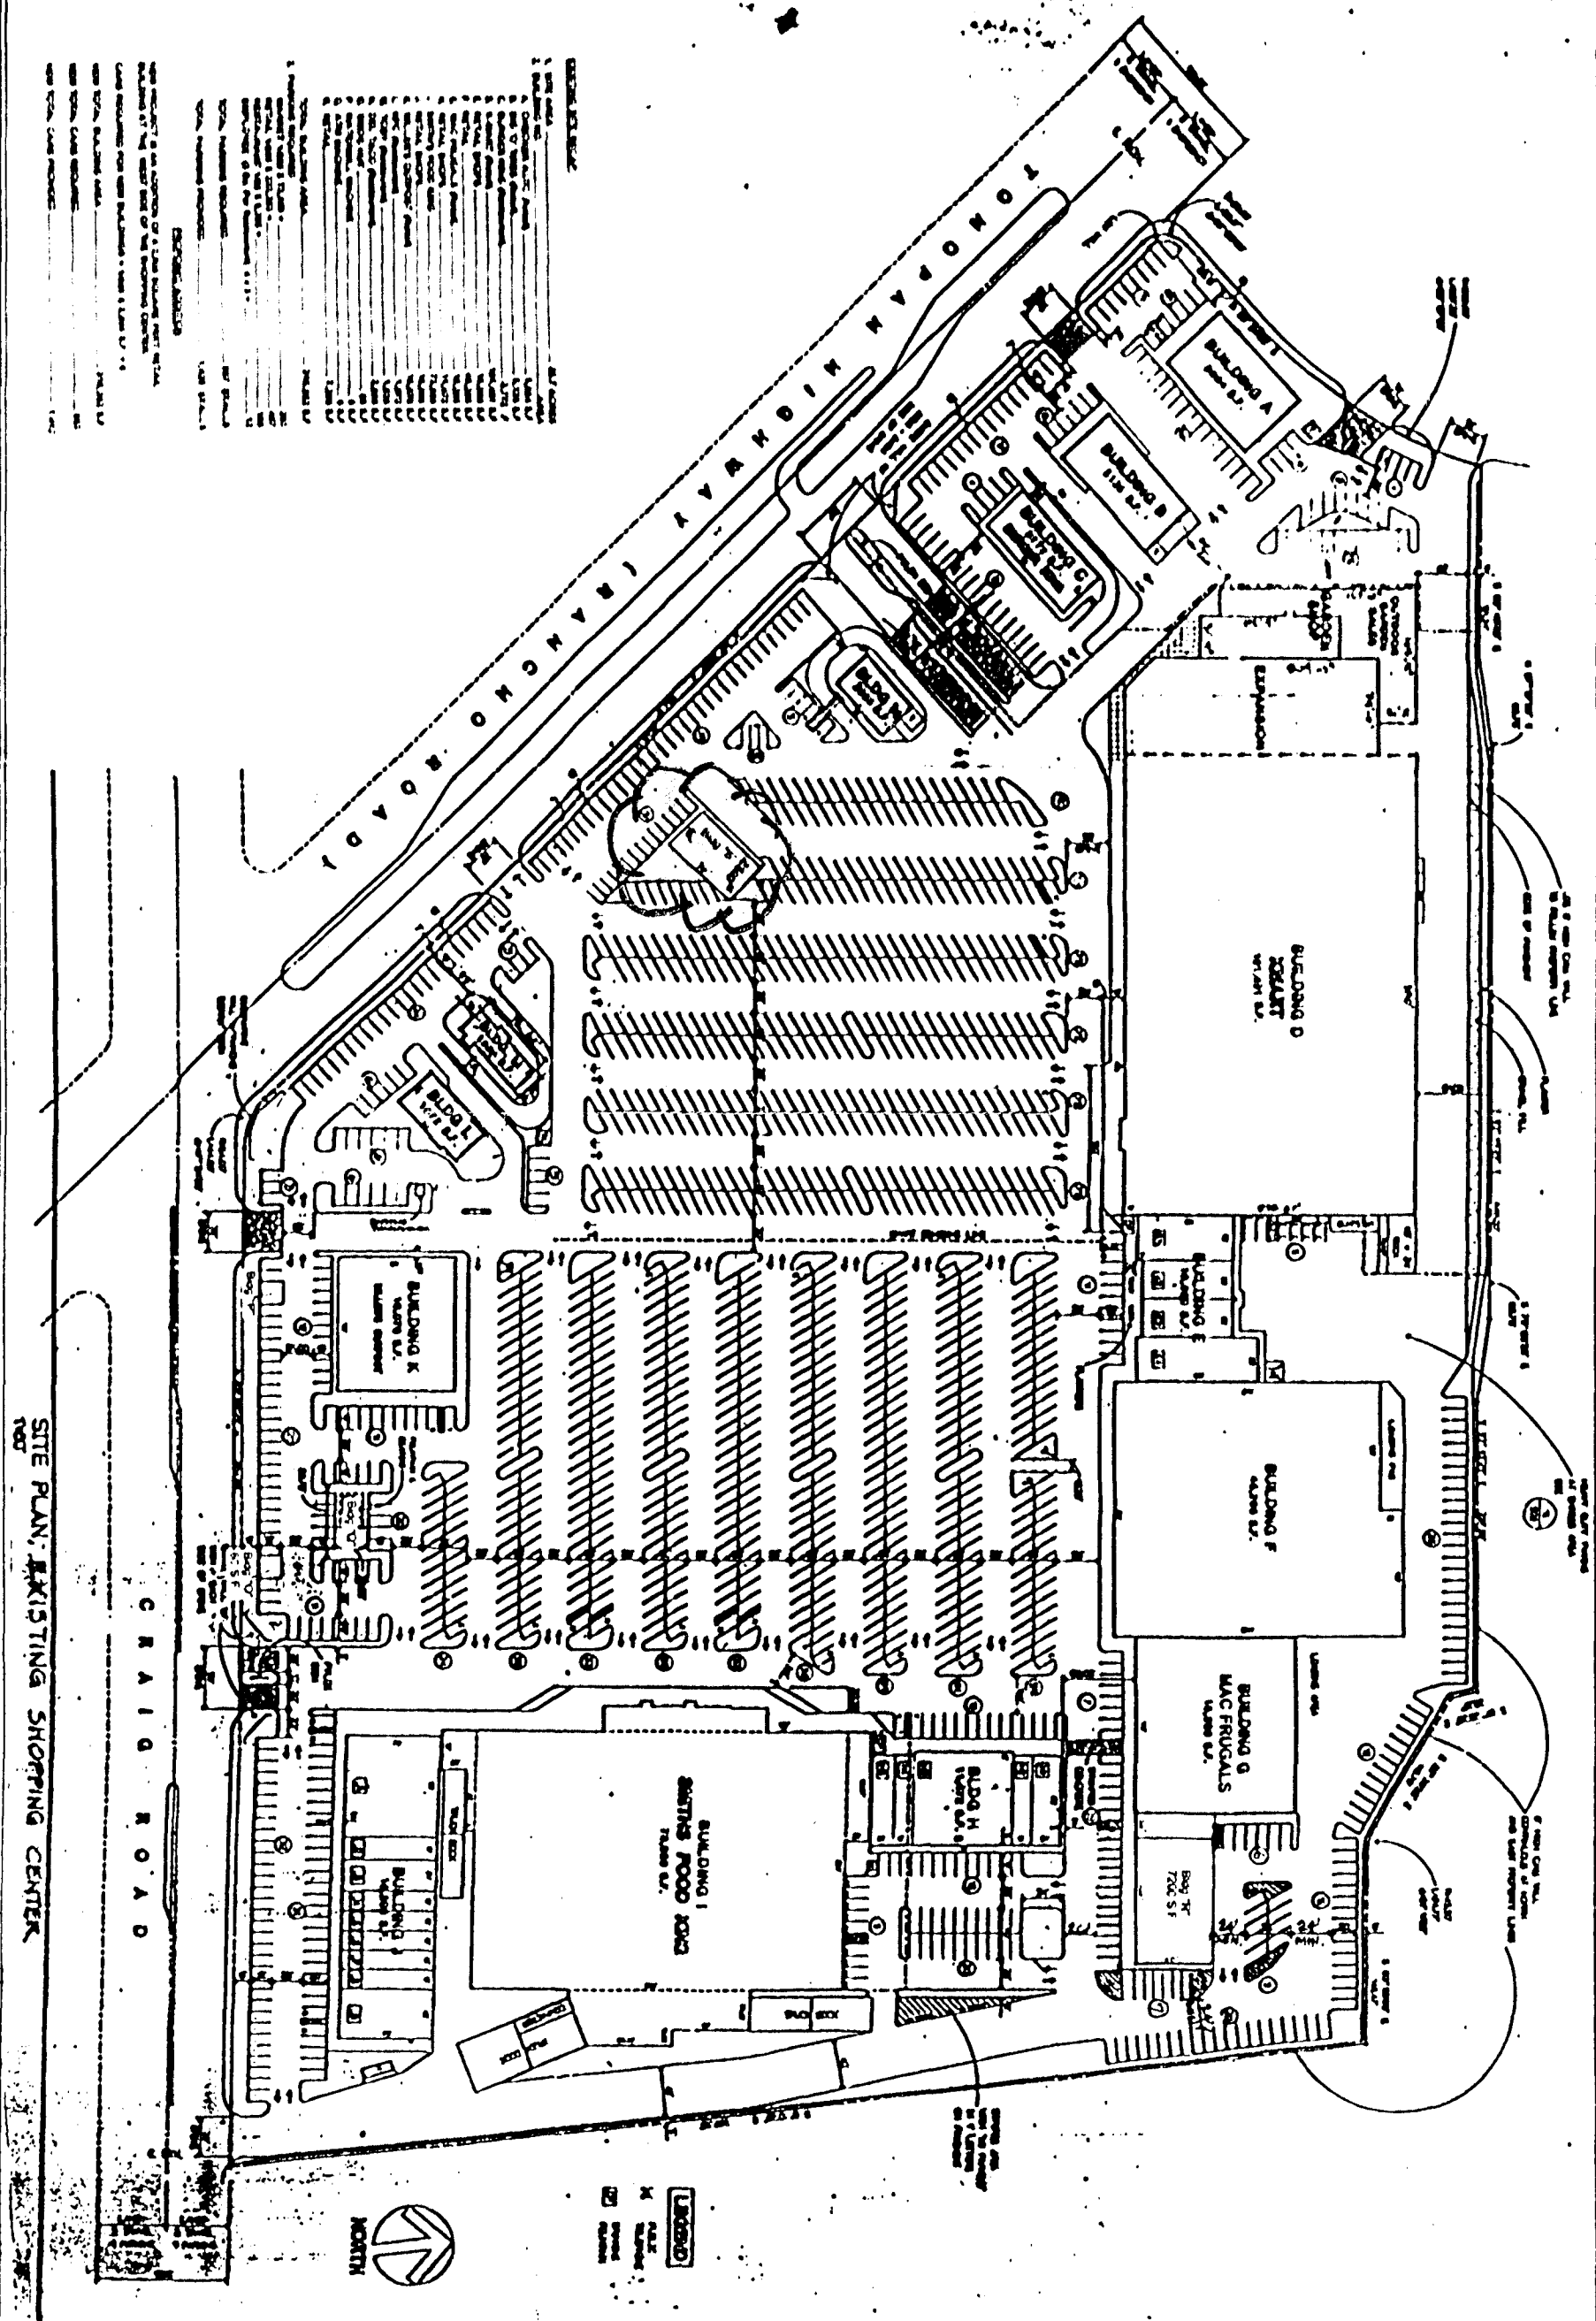

SITE PLAN, EXISTING SHOPPING CENTER

Z-109-88(2)
2-25-99 PC

STAFF

Project Title: RANCHO SIERRA CENTER EXPANSION	Sheet No. A-1	Project Title: SITE PLAN	ABRAMS CONSTRUCTION COMPANY 16661 VENTURA BLVD. SUITE 408 ENCINO CA. 91436 TELEPHONE: 818. 986. 1455	NO.	DATE	REVISION	DATE	JOB. NO.	PHASE	OK. BY.