


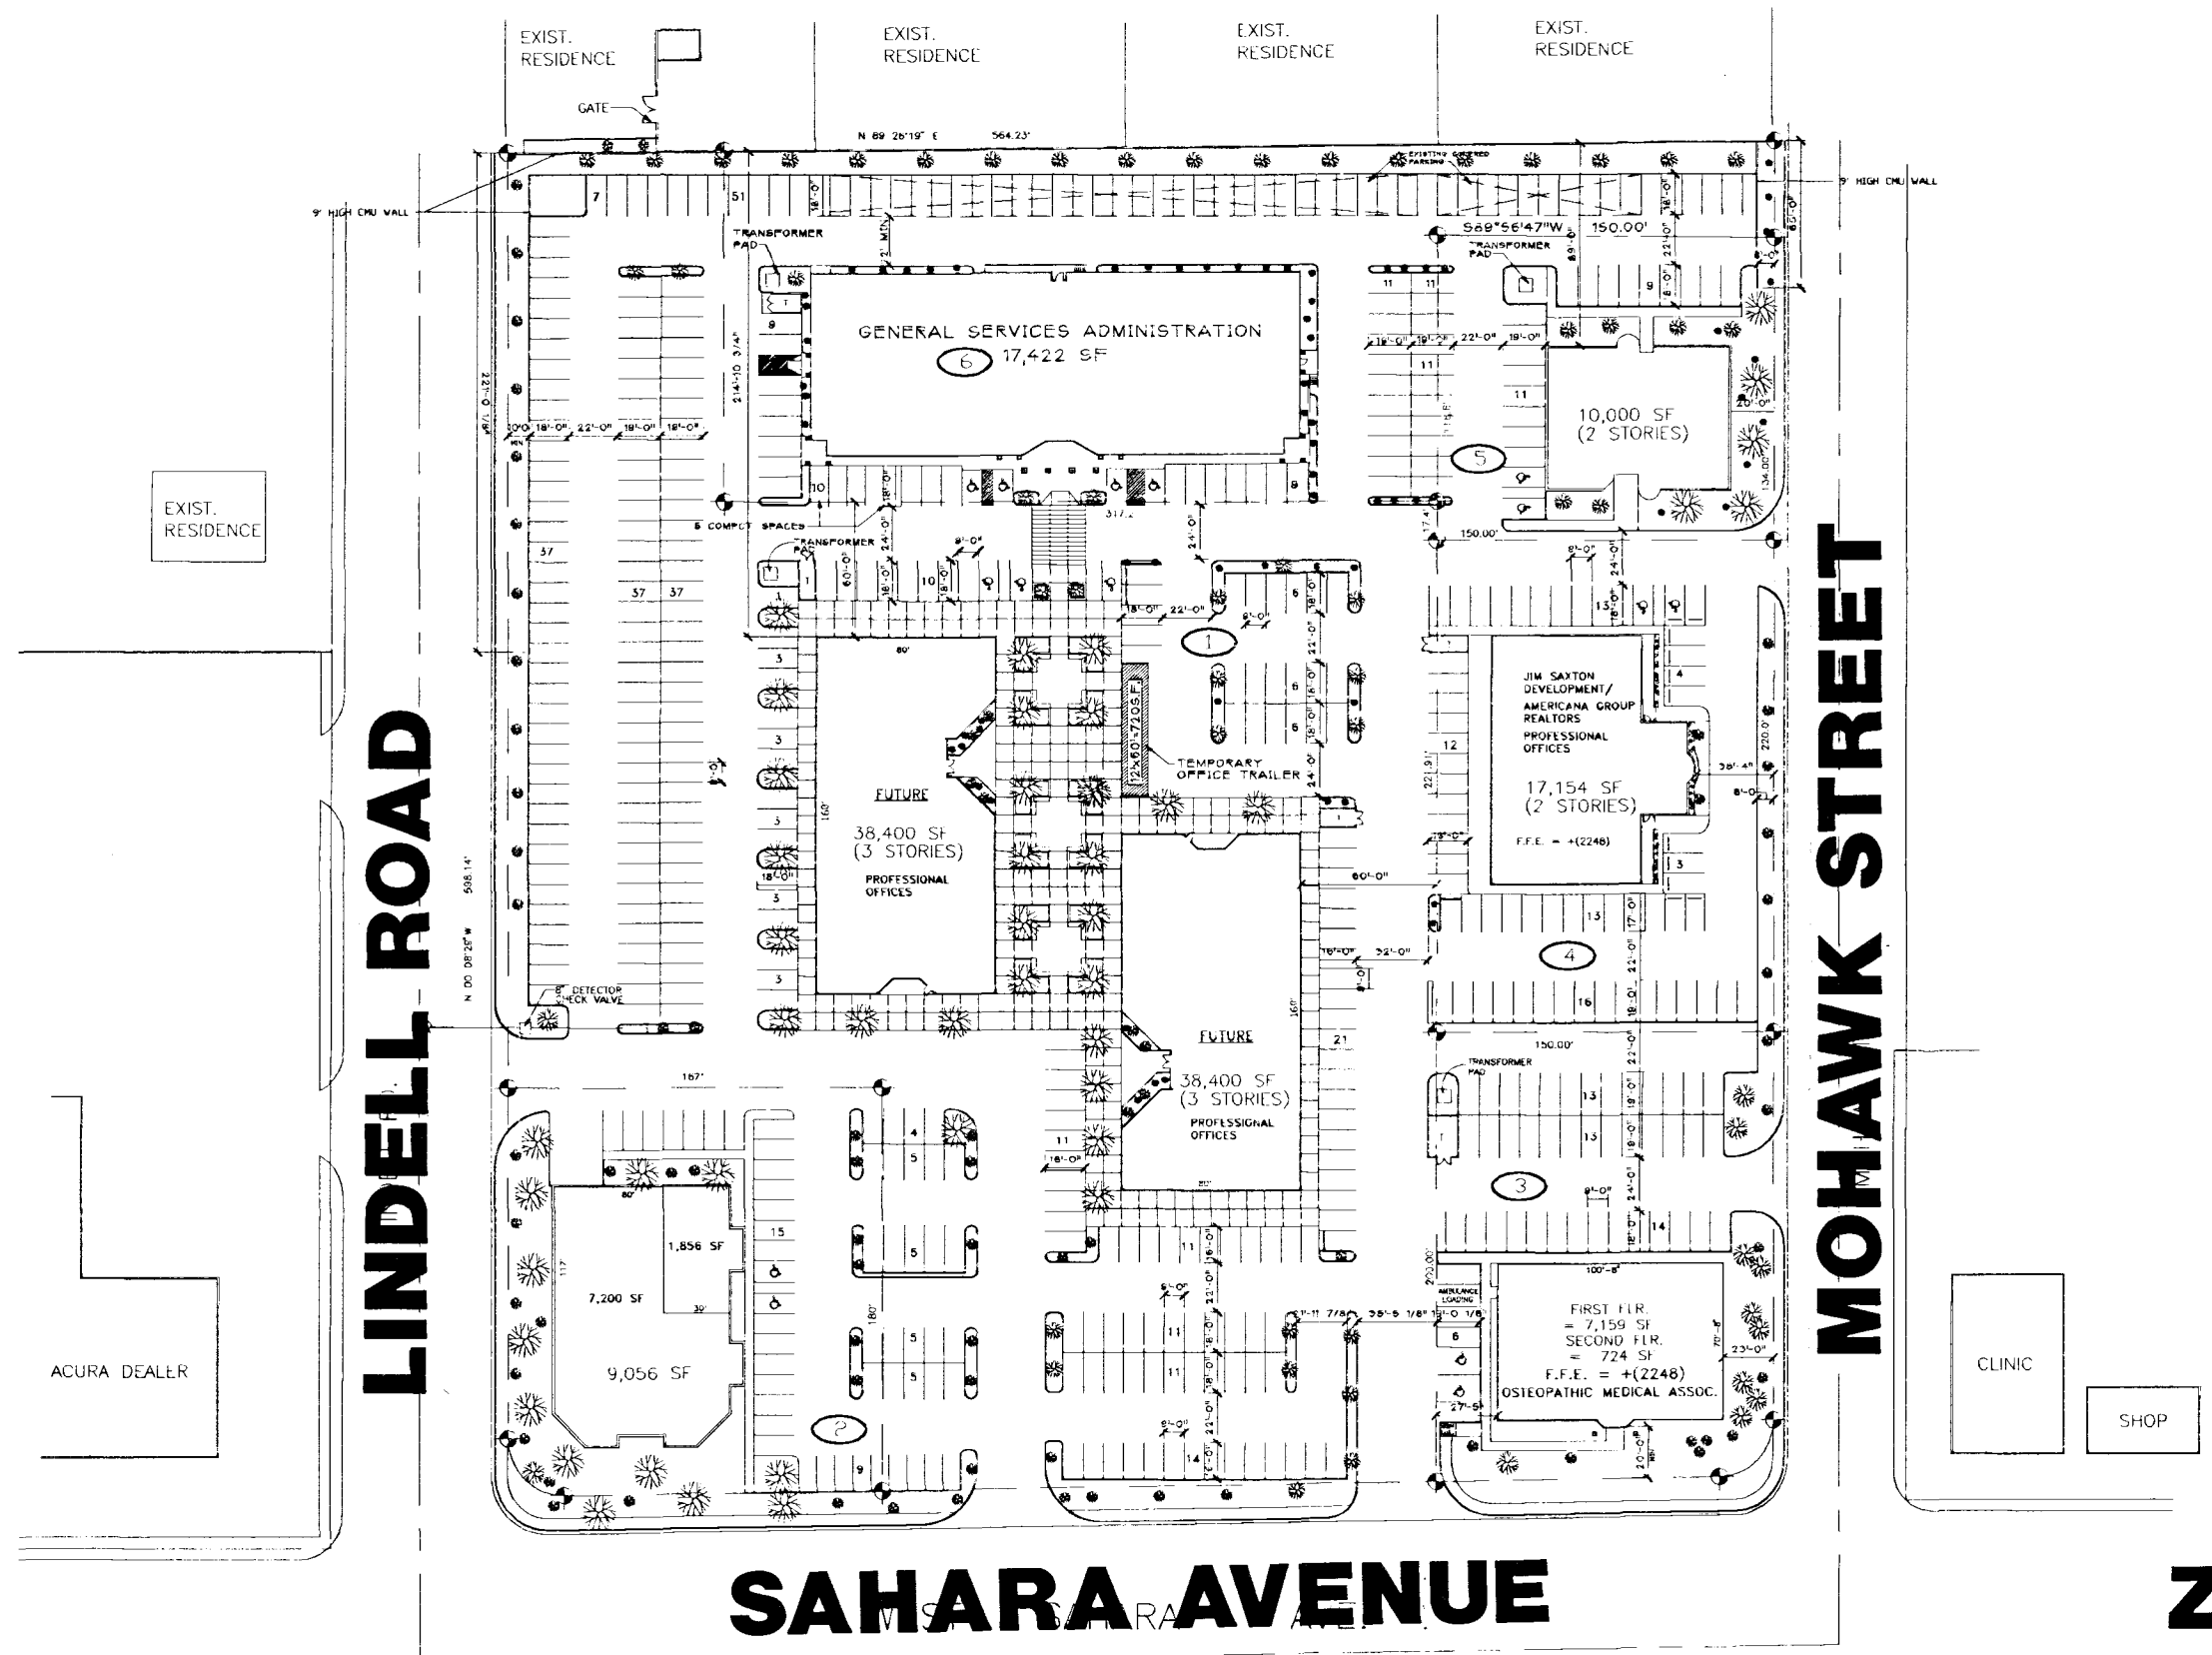

SAHARA AVENUE

MASTER SITE PLAN

SCALE: 1" = 40'-0"


NORTH

Z-109-89(6)

Z-109-89(6)

P.C. 3-10-94 -APP

SHEET TITLE:	MASTER SITE PLAN	
	TTRAIL	
JOB NO:	9168	
DRWN BY:	EV	
CHKD BY:		
DATE:	1/27/84	
DESCRIPTION:	1/27/84 BID	
SHEET NO:	A11	
OF SHEETS:		
PROJECT:	GENERAL SERVICES ADMINISTRATION CITY OF LAS VEGAS, NEVADA	
OWNER:	SNIC II, a Nevada Limited Partnership LAS VEGAS, NEVADA	
CONTRACTOR:	SARATOGA LAND AND DEVELOPMENT CO 8430 W. SAHARA, SUITE 201 LAS VEGAS, NV 89102 TELEPHONE (702) 221-1111	
DEVELOPER:	JIM SAXTON DEVELOPMENT 8430 W. SAHARA, SUITE 201 LAS VEGAS, NV 89102 TELEPHONE (702) 221-1111	

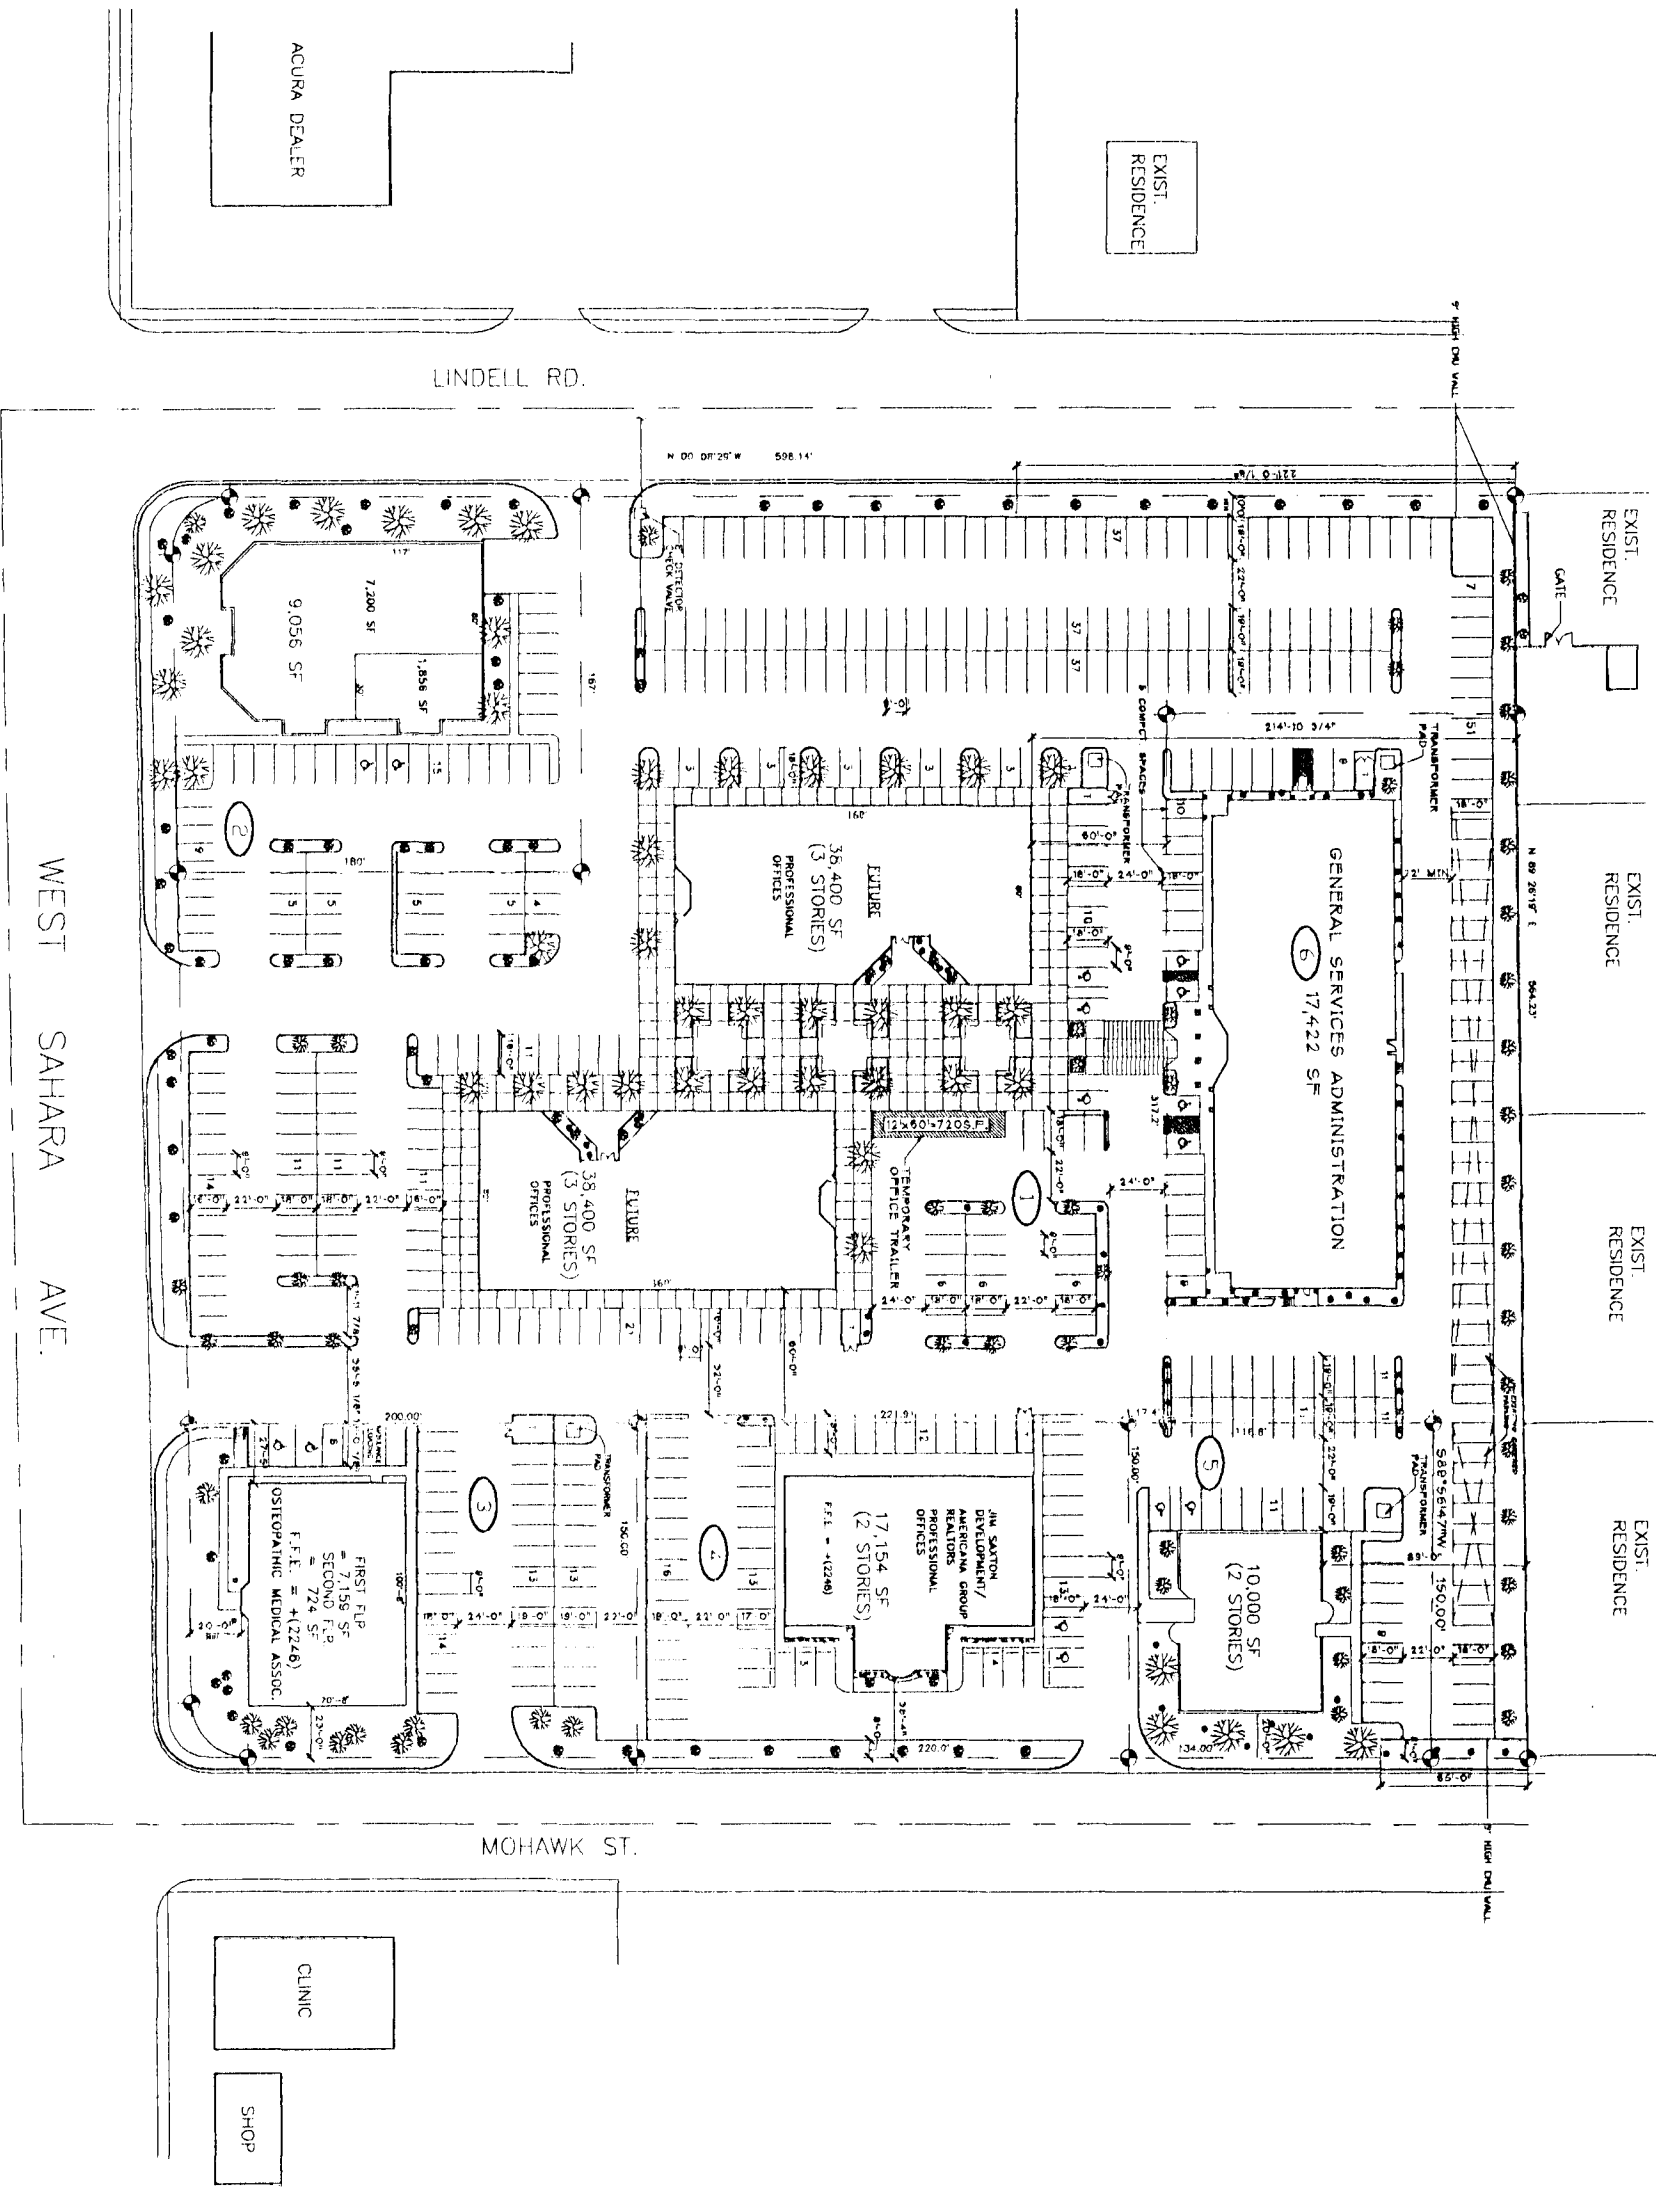

MASTER SITE PLAN

SCALE: 1" = 40'-0"



STAFF
Z-109-89(1)
PC. 3-10-94

SHEET NO. A1.1 OF 1 SHEETS	SHEET TITLE: MASTER SITE PLAN	PROJECT: GENERAL SERVICES ADMINISTRATION CITY OF LAS VEGAS, NEVADA OWNER: SNIC II, a Nevada Limited Partnership LAS VEGAS, NEVADA	CONTRACTOR: SARATOGA LAND AND DEVELOPMENT CO 5420 W SAHARA, SUITE 201 LAS VEGAS, NV 89102 TELEPHONE (702)221-1111	DEVELOPER: JIM SAXTON DEVELOPMENT 5420 W SAHARA, SUITE 201 LAS VEGAS, NV 89102 TELEPHONE (702)221-1111
---------------------------------------	--	---	--	---