


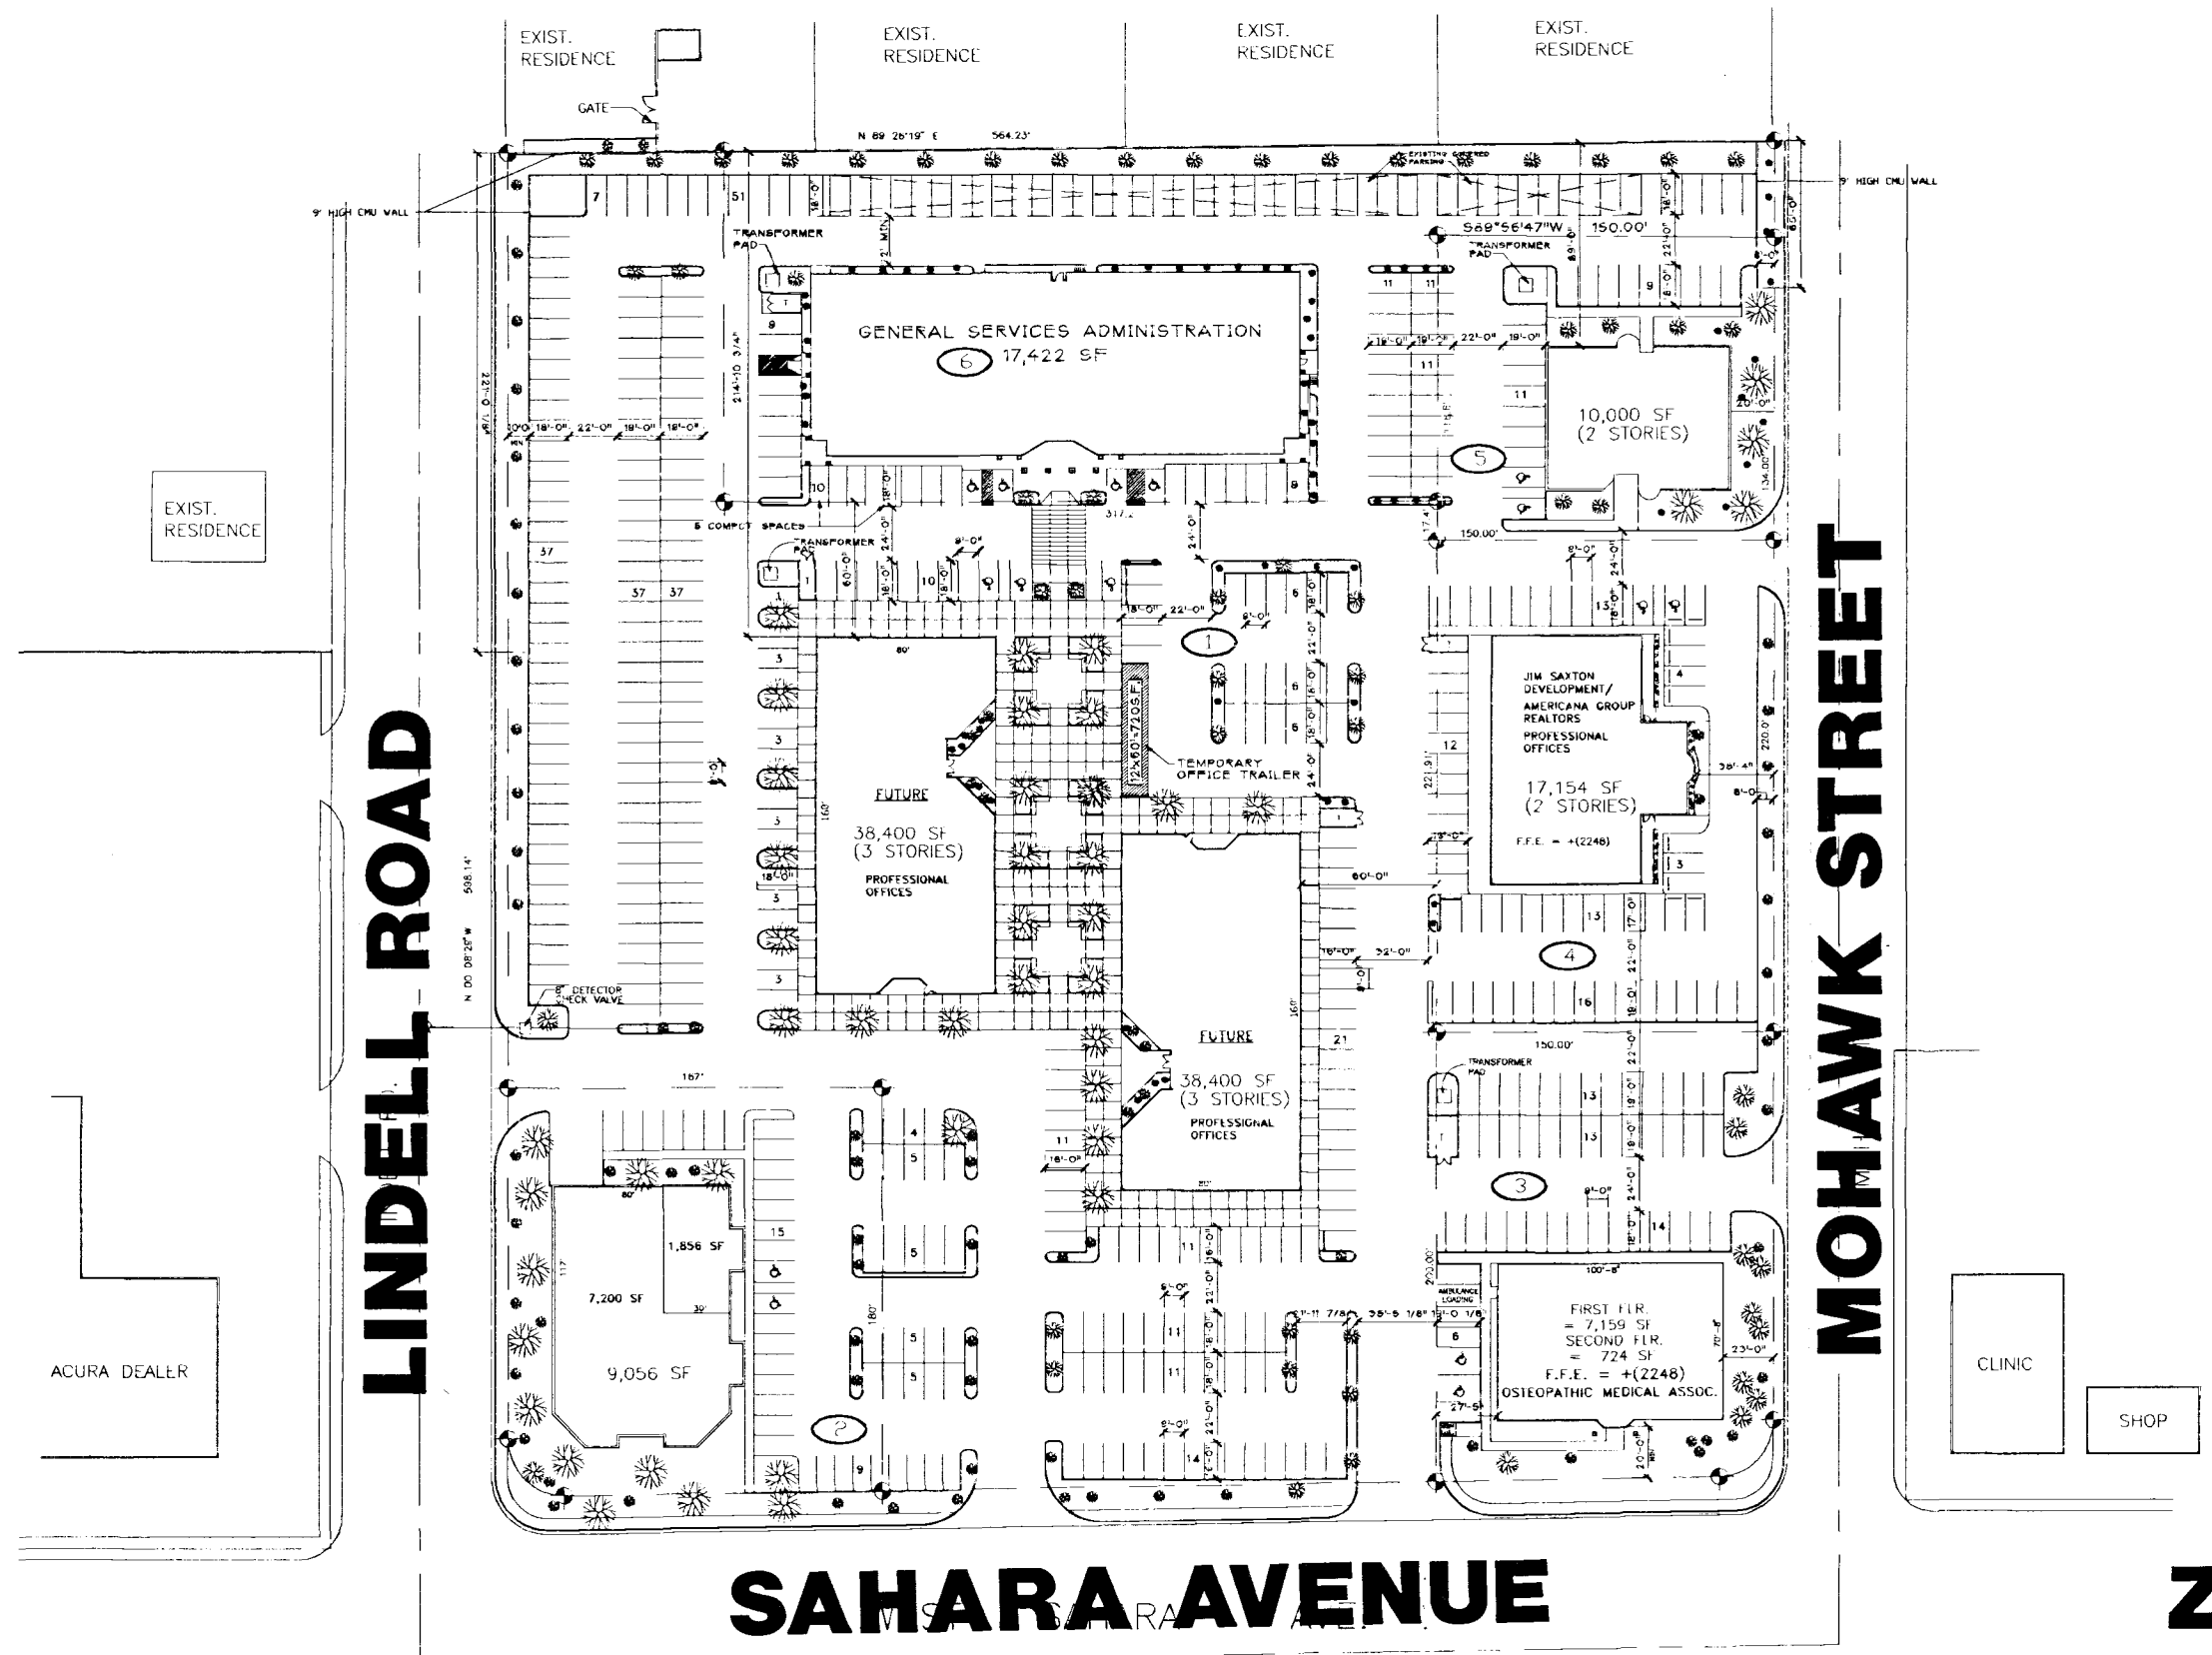

SAHARA AVENUE

MASTER SITE PLAN

SCALE: 1" = 40'-0"

NORTH

Z-109-89(6)

Z-109-89(6)
P.C. 3-10-94 -APP

SHEET TITLE:	MASTER SITE PLAN	
	TTRAIL	
	JOB NO: 9168	
DRWN BY:	EV	
CHKD BY:		
DATE:	12/18/83	
DESCRIPTION:	12/18/83 BID	
SHEET NO:	A11	
OF SHEETS:		
PROJECT:	GENERAL SERVICES ADMINISTRATION CITY OF LAS VEGAS, NEVADA	
OWNER:	SNIC II, a Nevada Limited Partnership LAS VEGAS, NEVADA	
CONTRACTOR:	SARATOGA LAND AND DEVELOPMENT CO 8430 W. SAHARA, SUITE 201 LAS VEGAS, NV 89102 TELEPHONE (702) 221-1111	
DEVELOPER:	JIM SAXTON DEVELOPMENT 8430 W. SAHARA, SUITE 201 LAS VEGAS, NV 89102 TELEPHONE (702) 221-1111	

