

OWNER:	STEVE BURRIS
EXISTING ZONING:	PR 1601 MARYLAND PKWY. PER Z-111-91 1605 MARYLAND PKWY. PER Z-44-80 1611 MARYLAND PKWY. PER Z-28-76
SITE AREA:	18,000 S.F.
BUILDING AREA:	BASEMENT = 2,396 S.F. LEVEL ONE = 3,723 S.F. LEVEL TWO = 3,459 S.F. TOTAL = 9,578 S.F.
PARKING REQ'D:	9,578 S.F. / 400 = 24 SPACES
PARKING PROVIDED:	35 SPACES (1 HAND/CPD.)


date APRIL 6, 1994

Revisions


1

A PROPOSED OFFICE BLDG. FOR:
BURRIS & THOMAS
ATTORNEYS AT LAW
1605 S. MARYLAND PKWY.
LAS VEGAS, NV 89104



- ^ drawn
- ^ checked
- ^ drawing
- ^ job
- ^ sheet

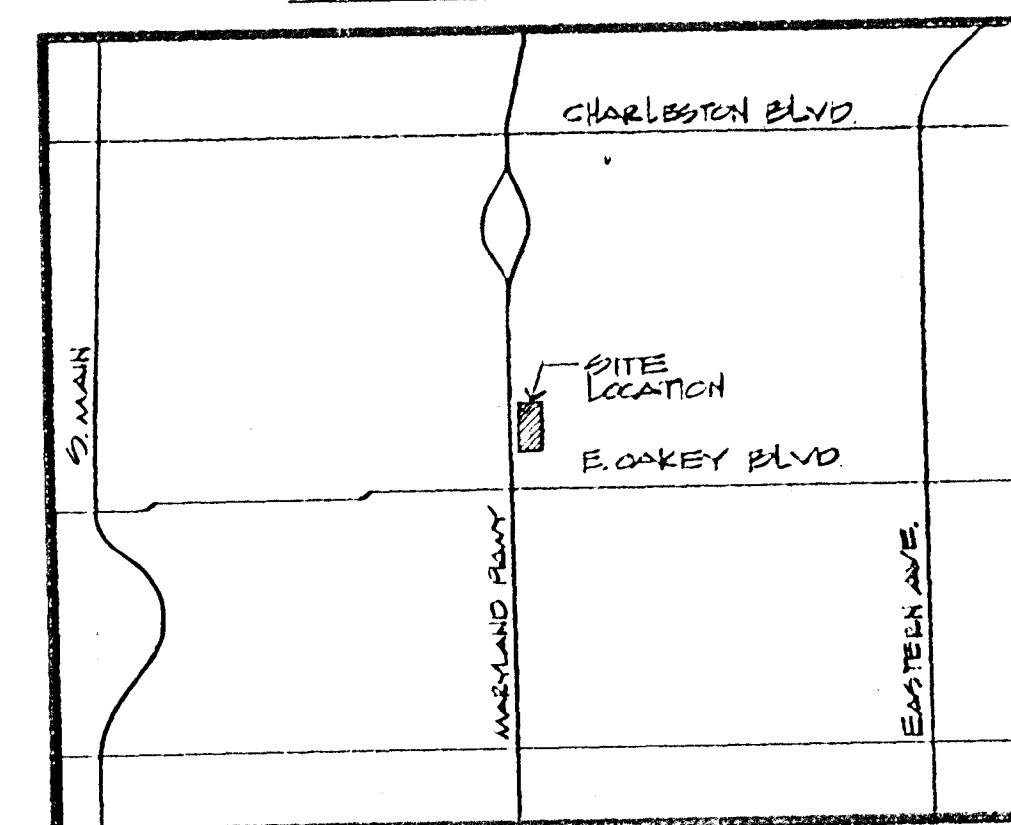



STAFF
2-11-91 (1)
2-44-80 (1)
PC 5-12-74

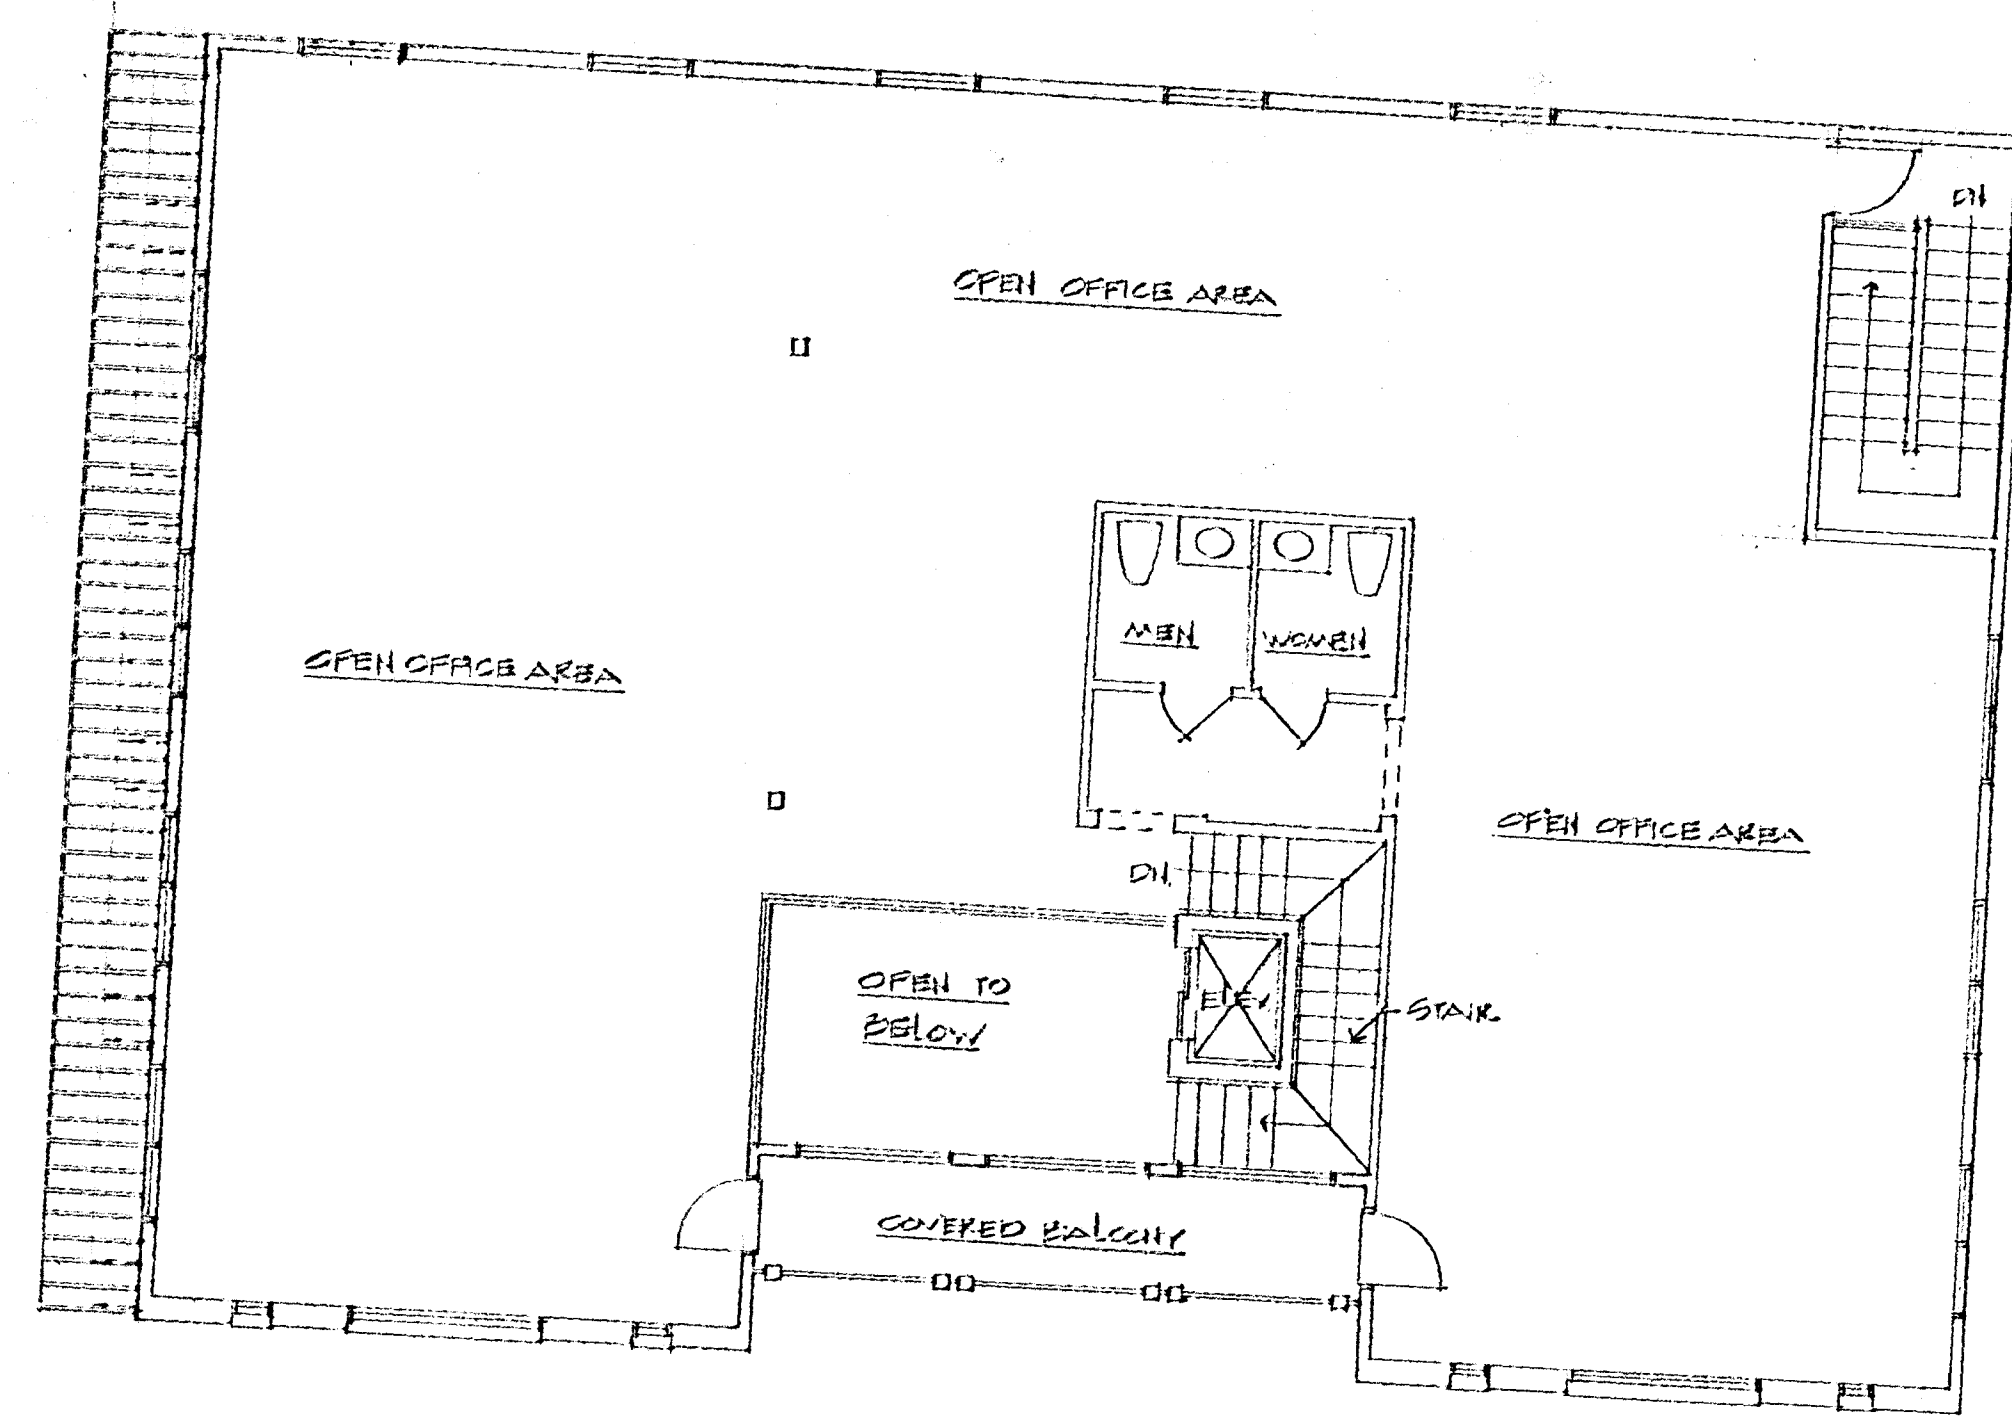



① LEVEL TWO FLOOR PLAN

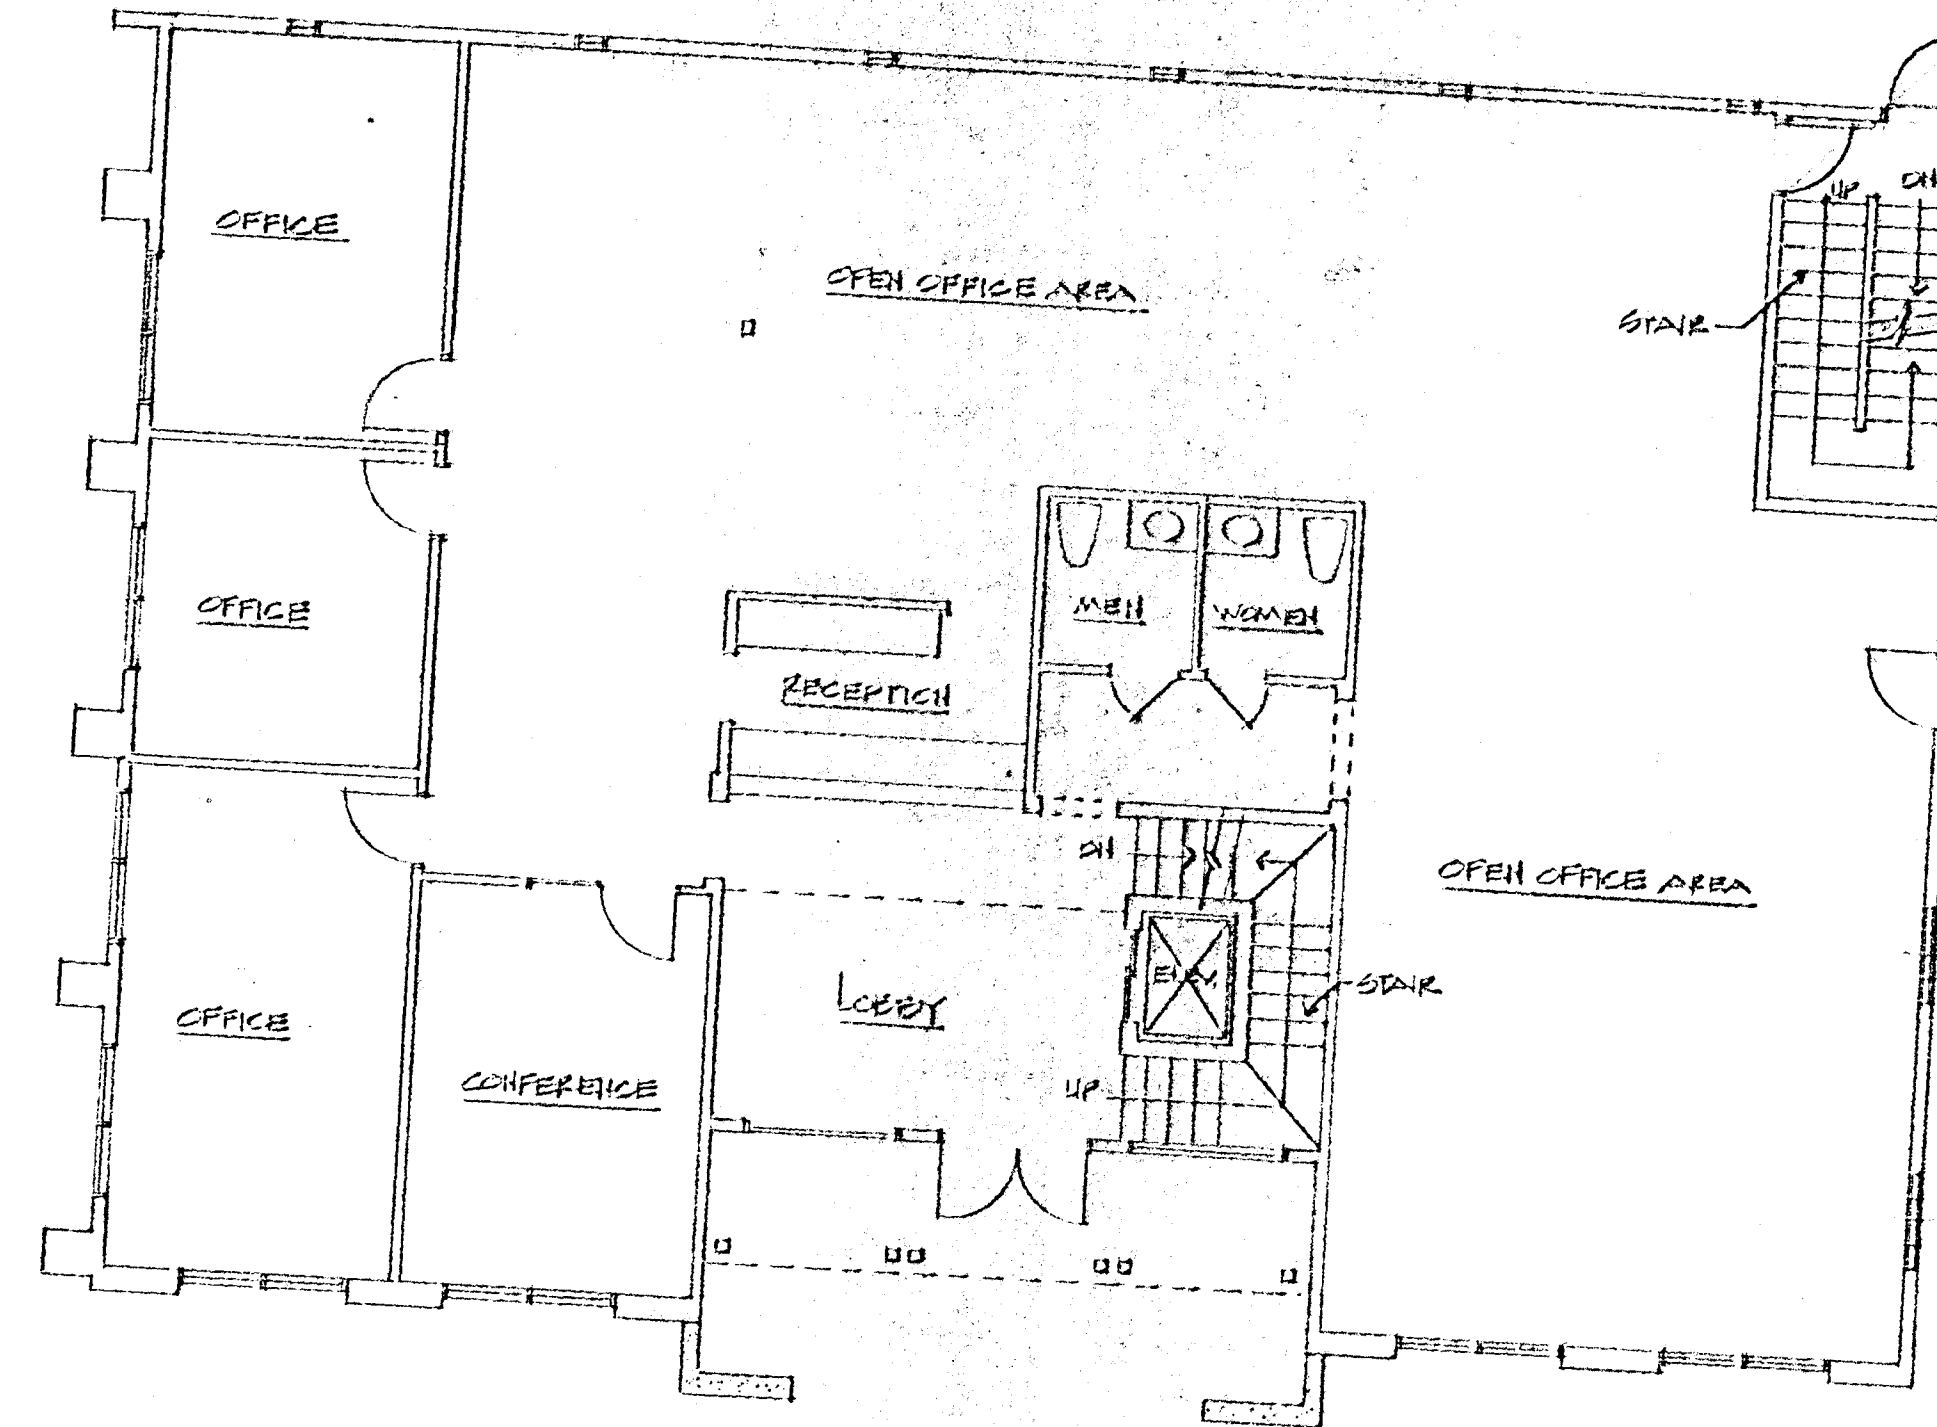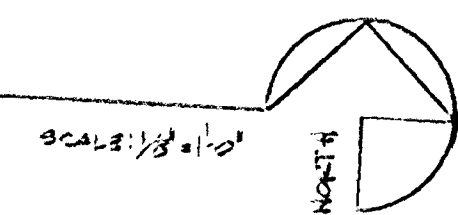

② LEVEL ONE FLOOR PLAN

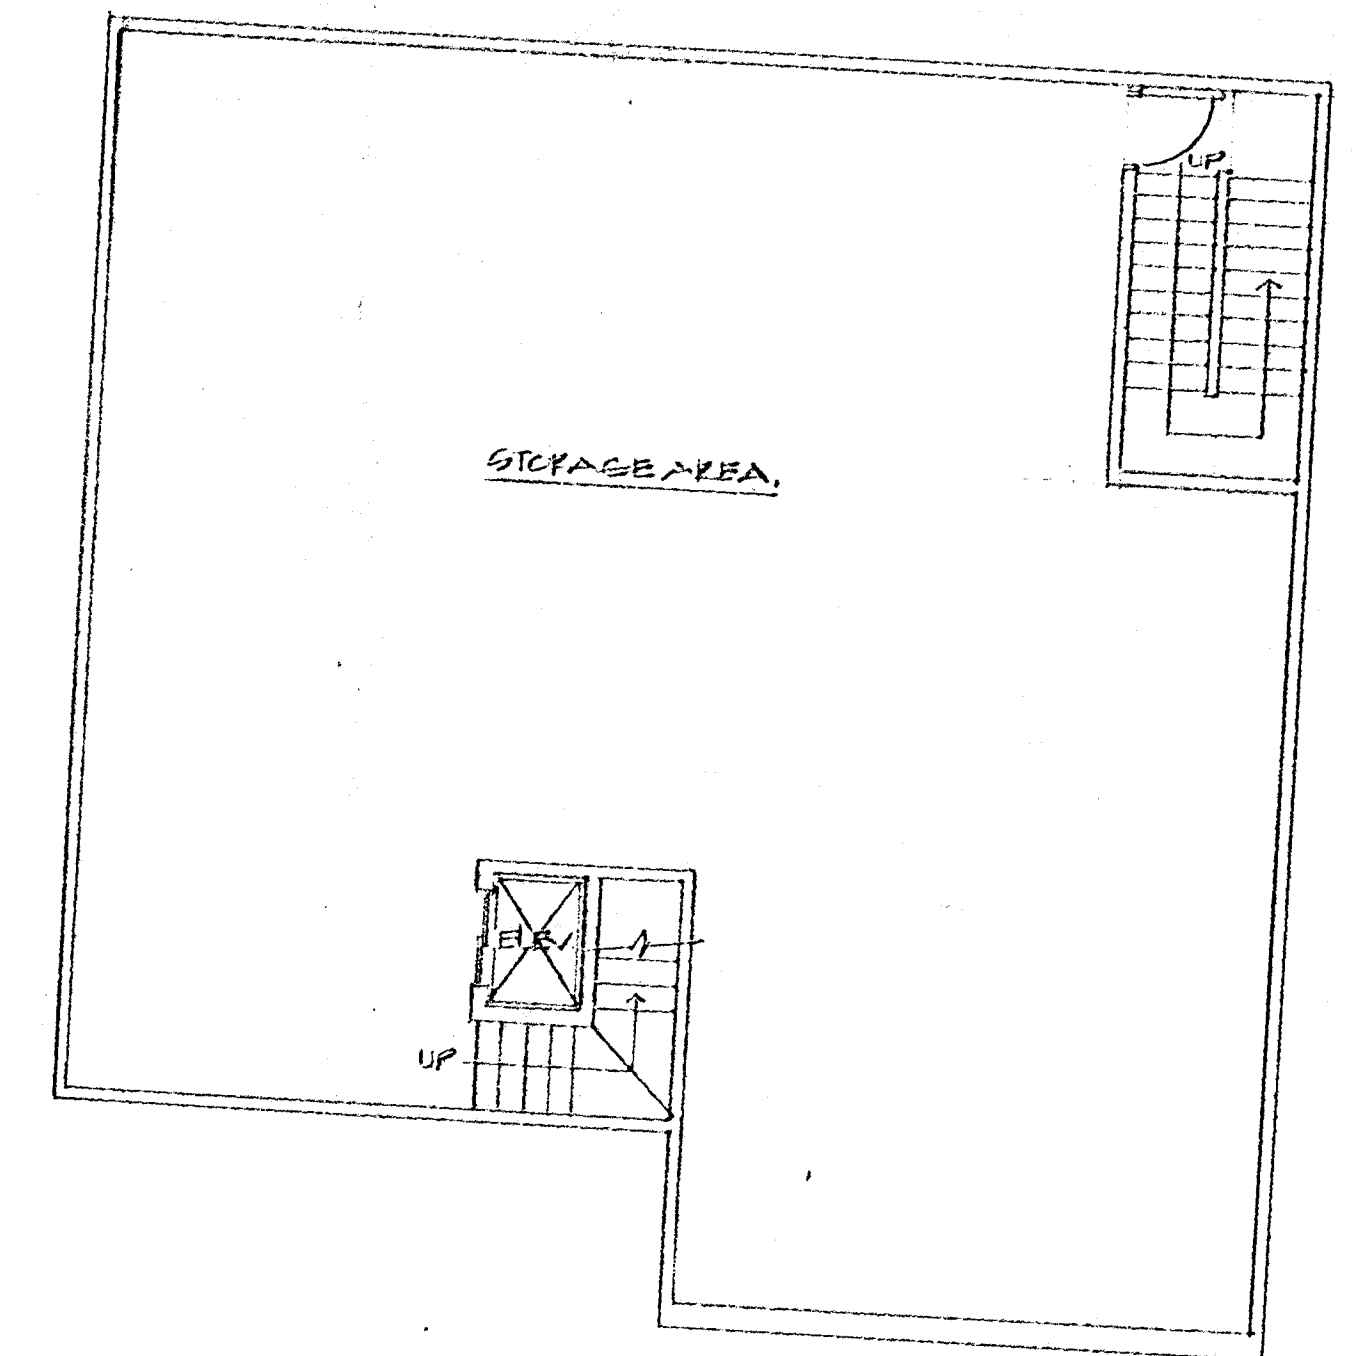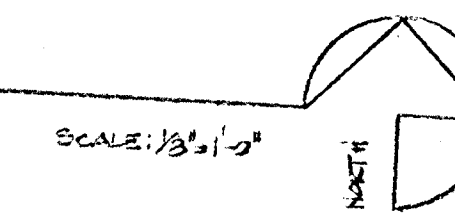


③ BASEMENT PLAN

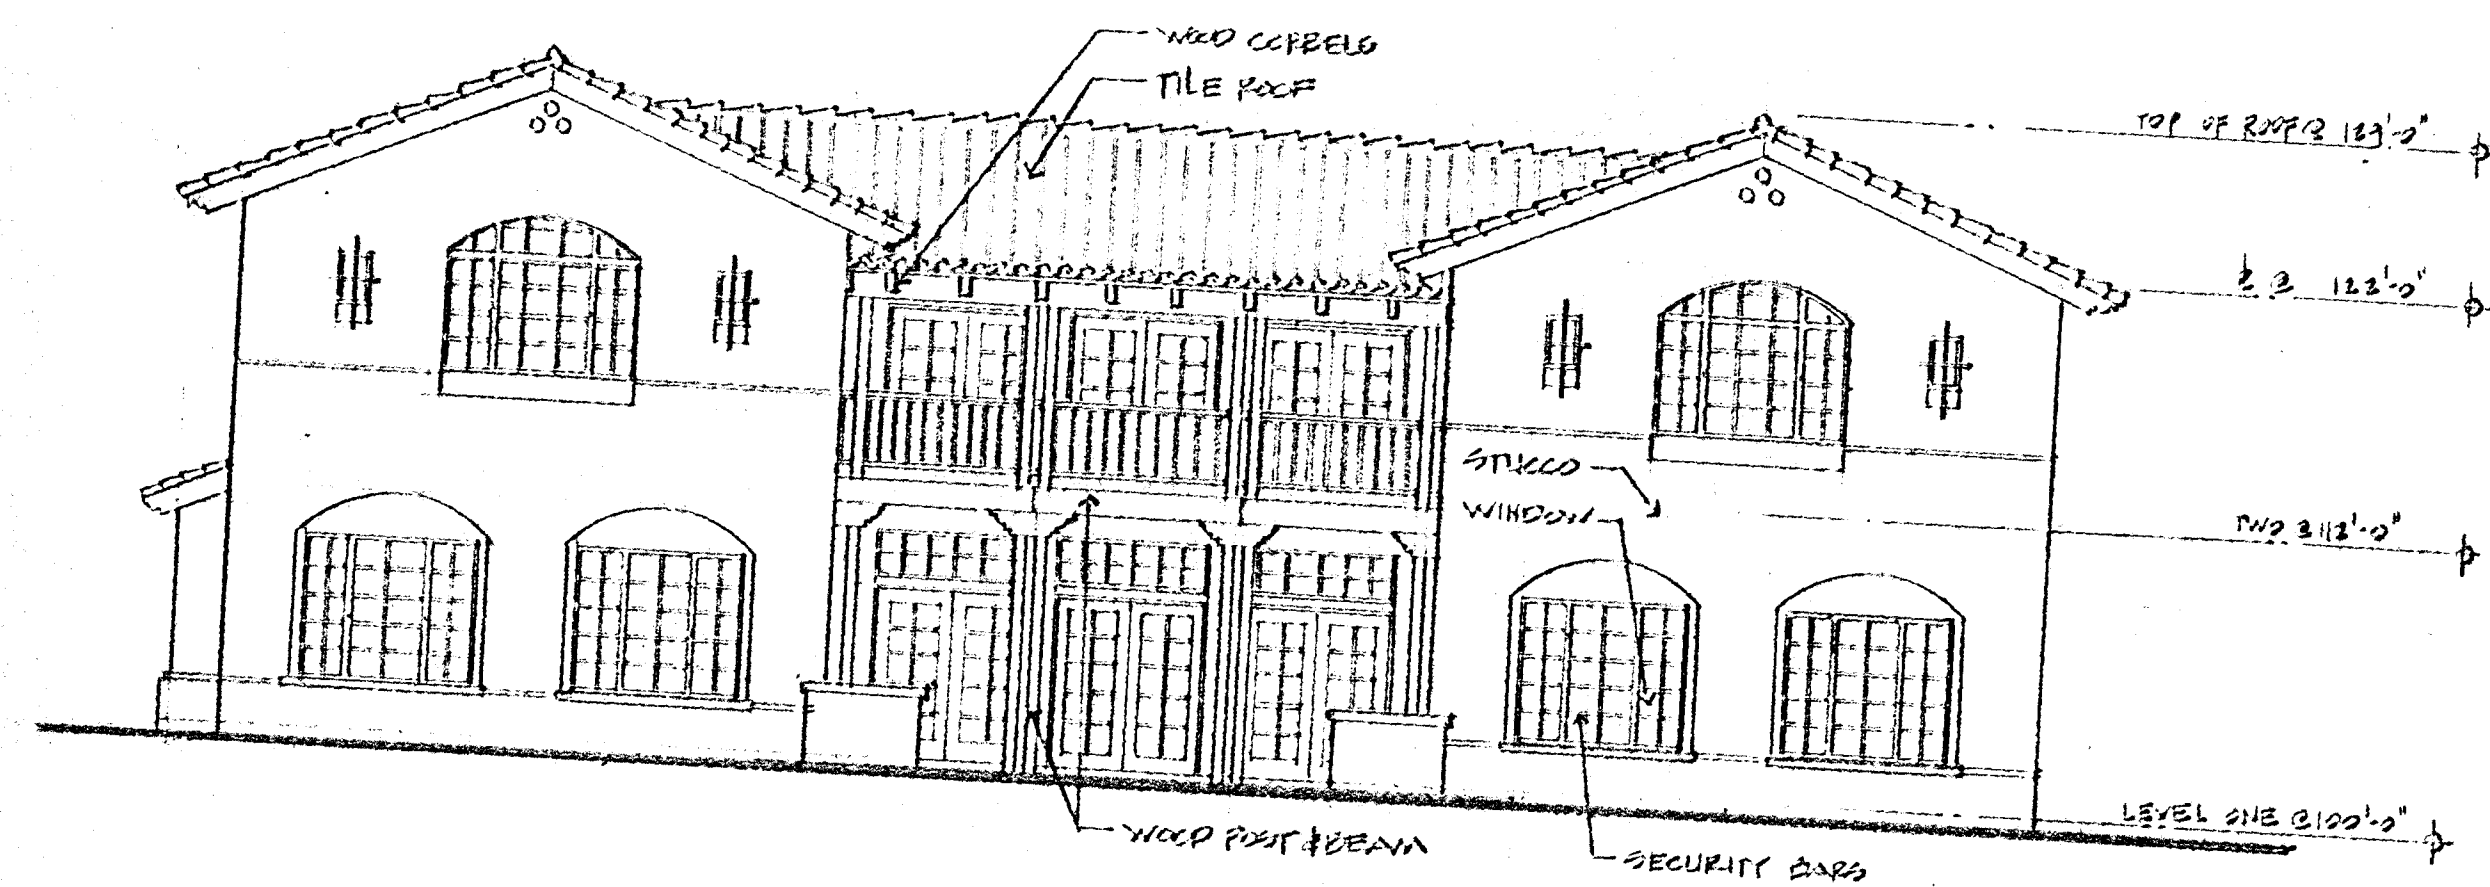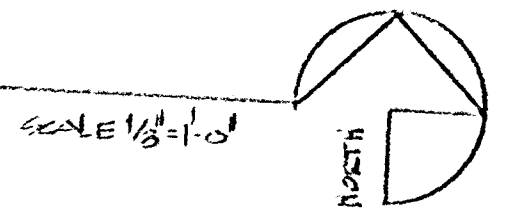


④ SOUTH ELEVATION

SCALE: 1/8" = 1'-0"

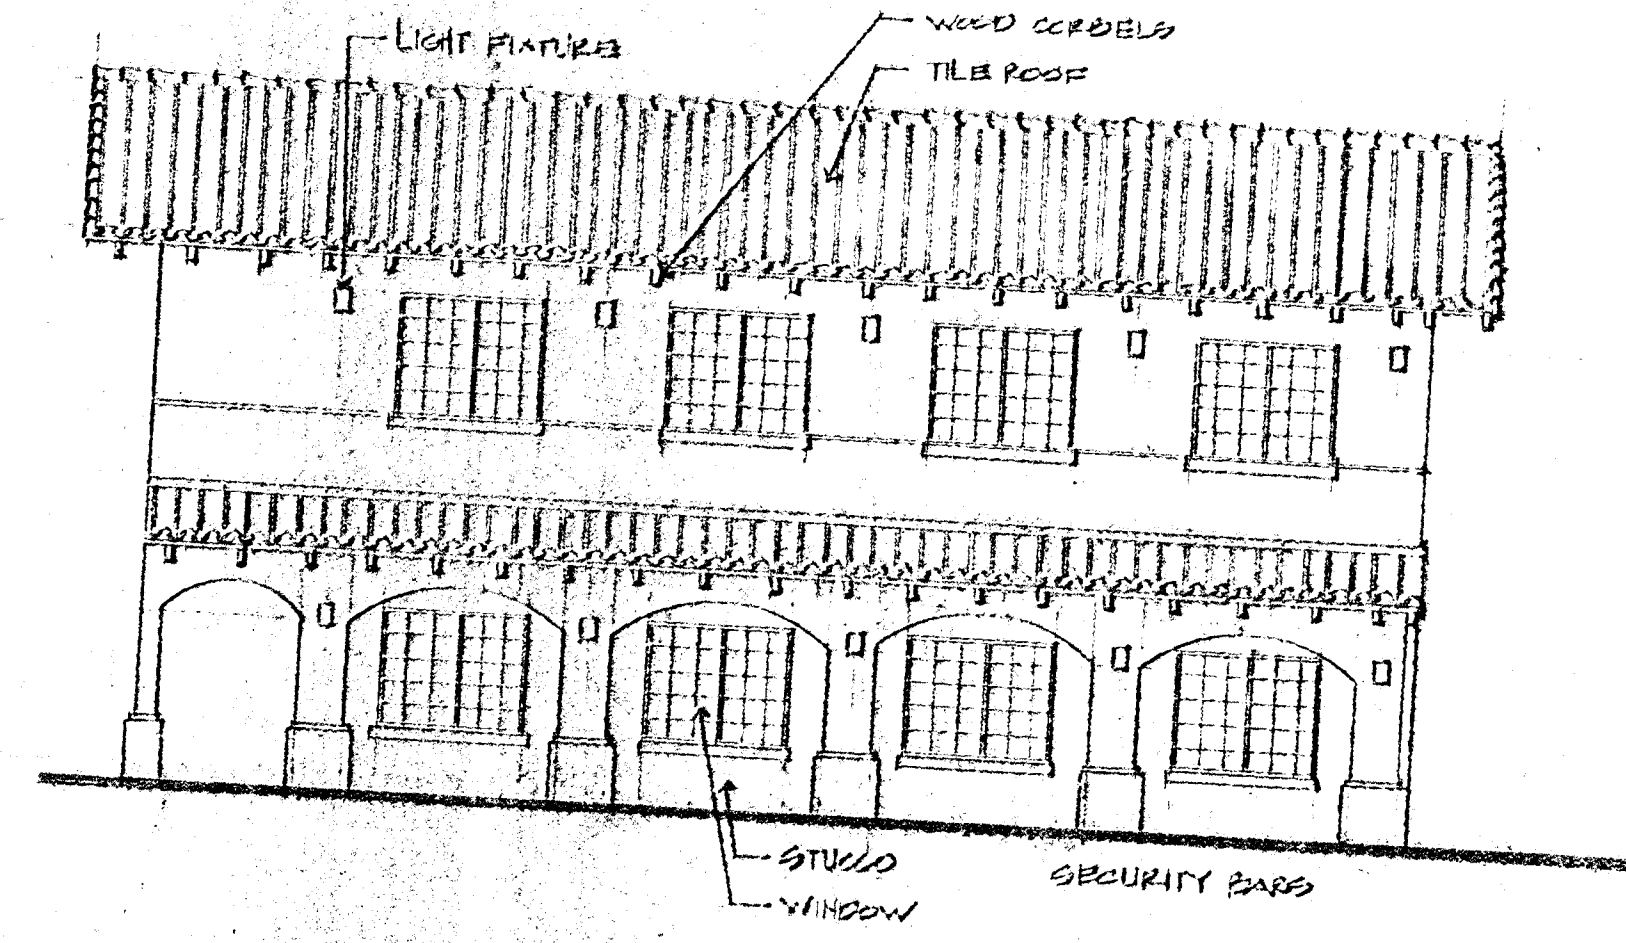


⑤ WEST ELEVATION

SCALE: 1/8" = 1'-0"

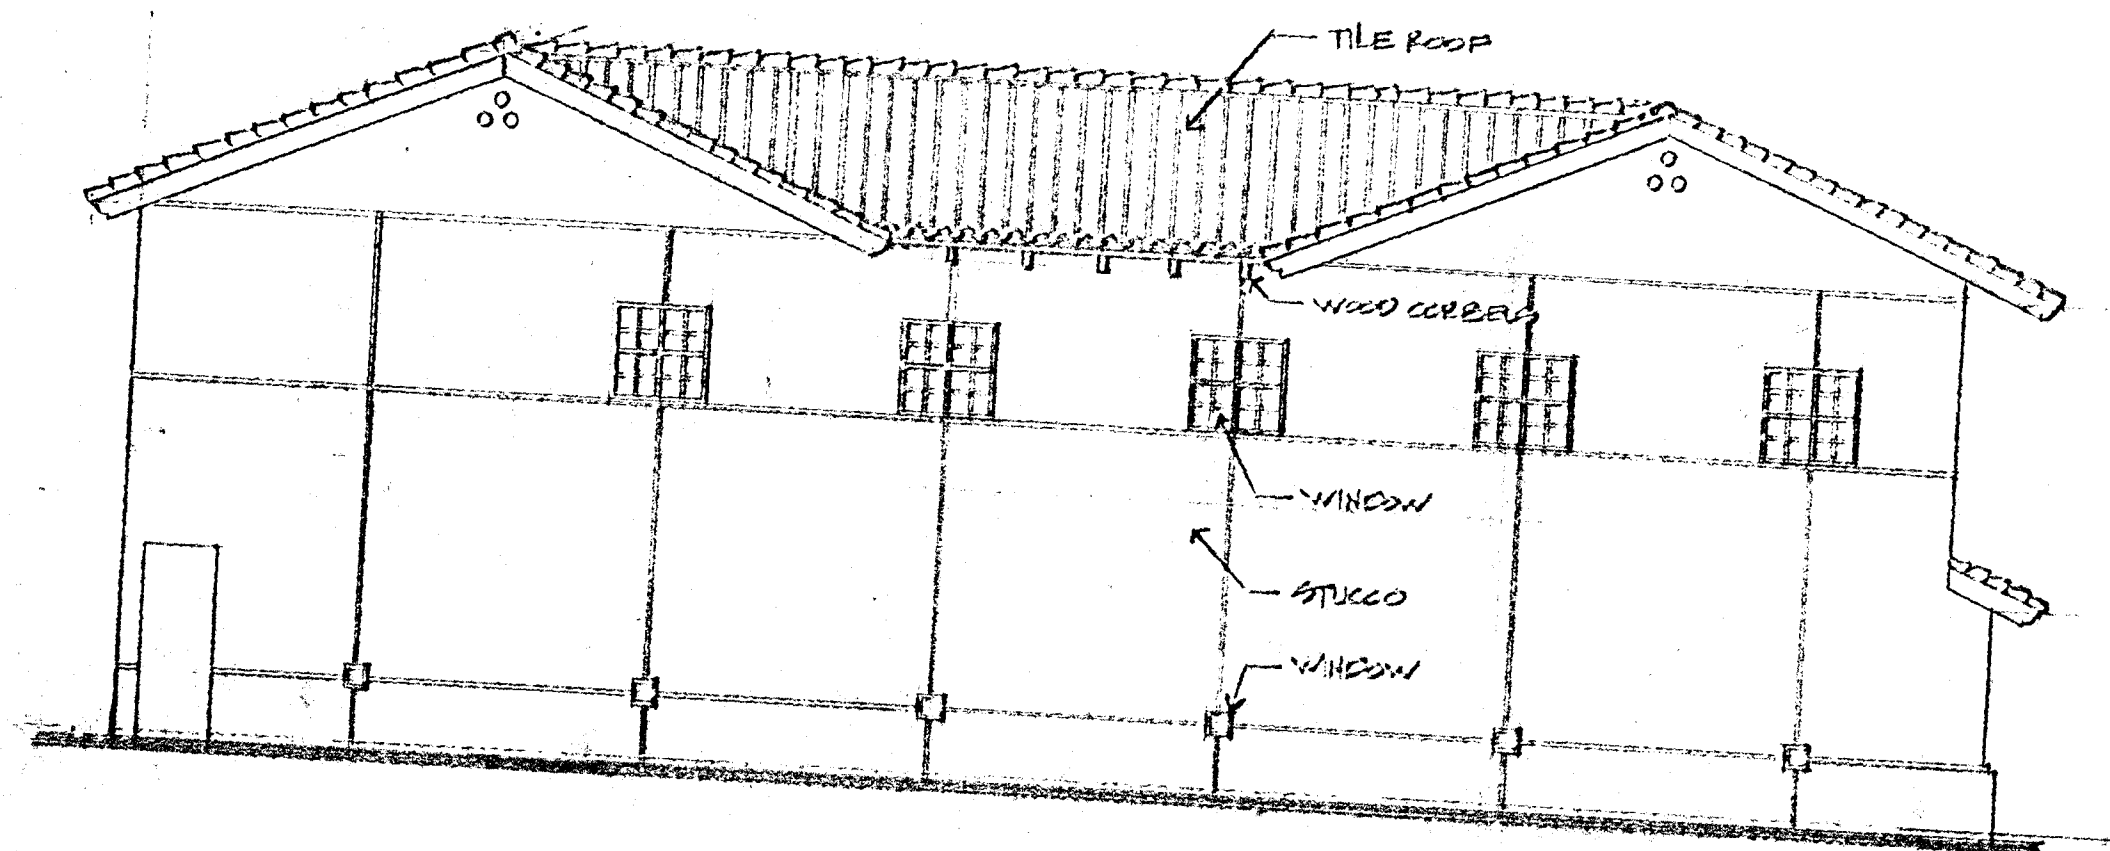

⑥ NORTH ELEVATION


SCALE: 1/8" = 1'-0"

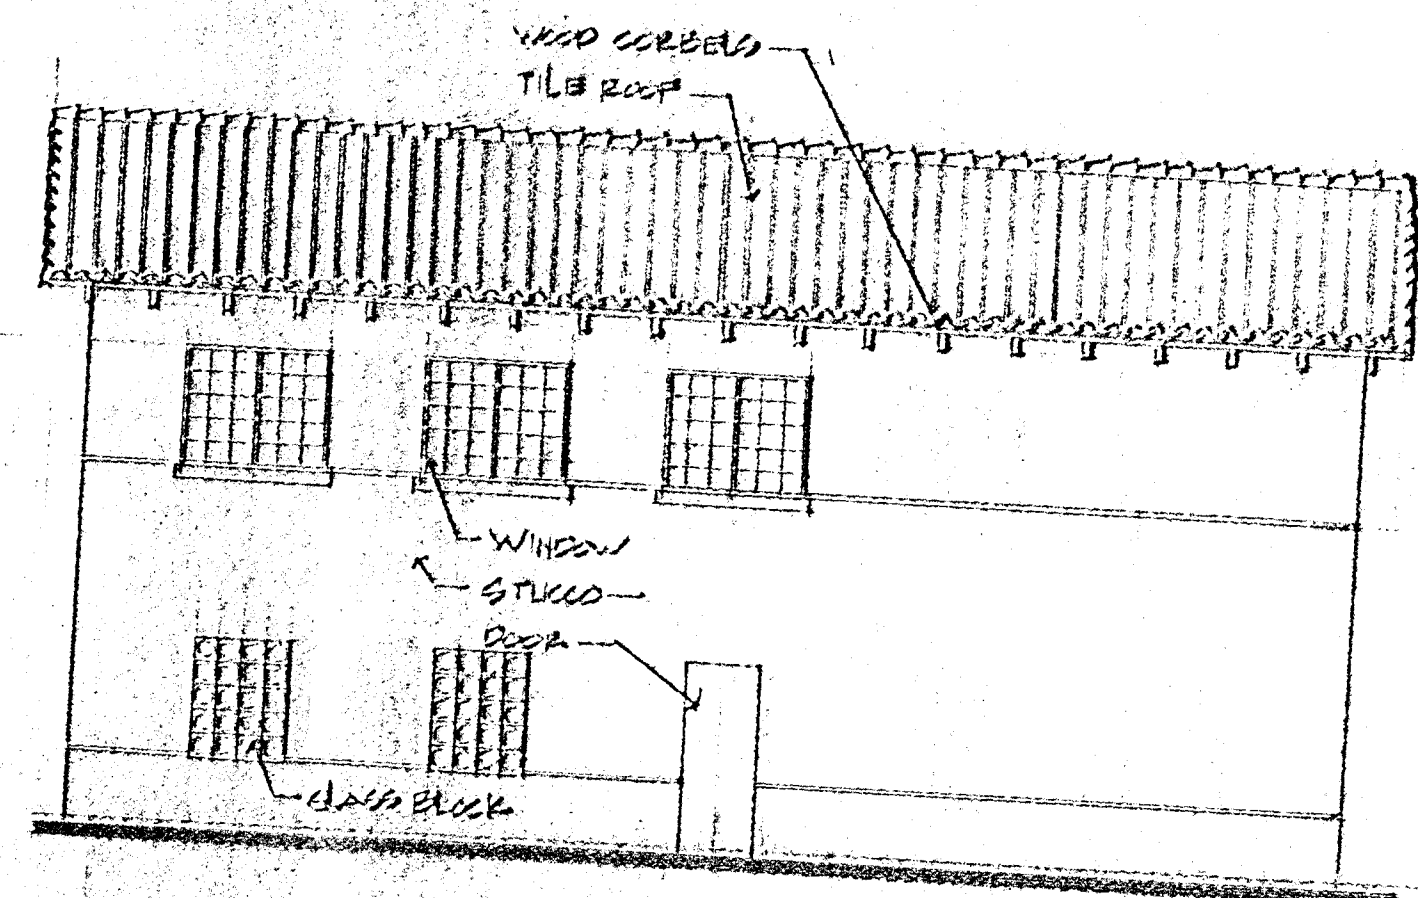

⑦ EAST ELEVATION

STAFF
2-11-76 (1)
2-14-80 (1)

drawn
checked
drawn
not

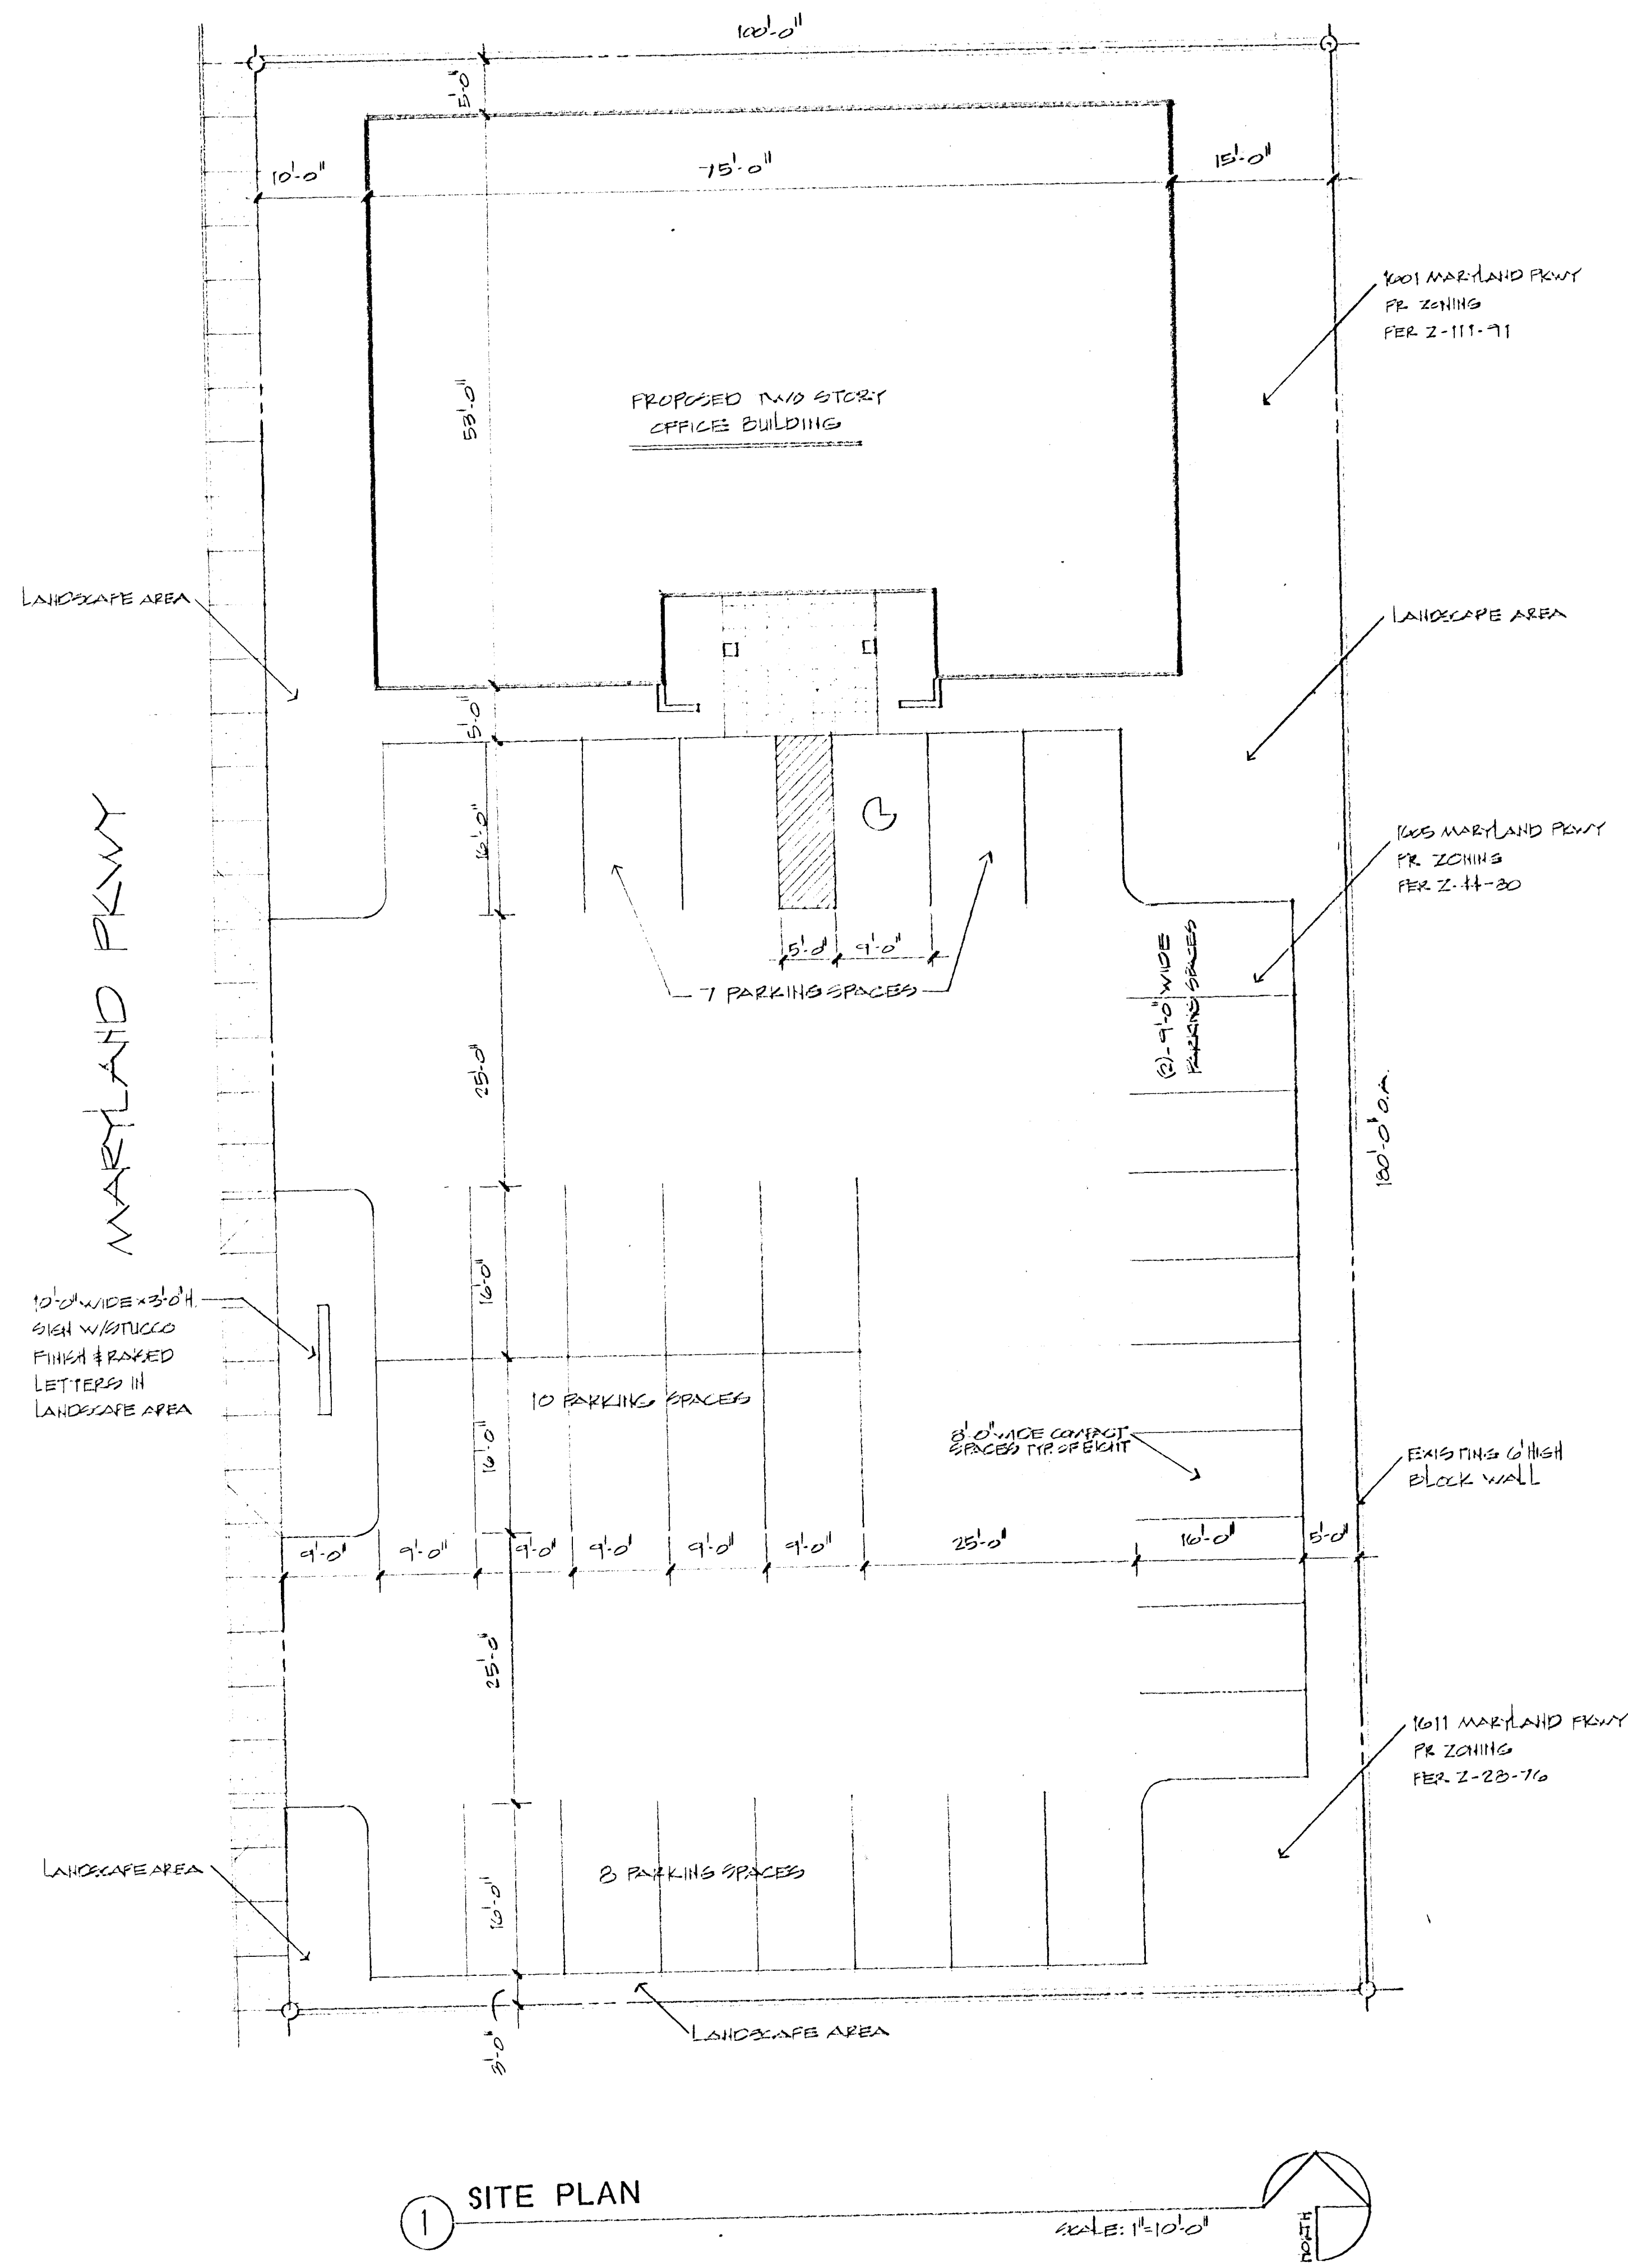


1 SITE PLAN
SCALE: 1"=10'-0"


PROJECT DATA

OWNER:	STEVE BURRIS
EXISTING ZONING:	PR 1601 MARYLAND PKWY. PER Z-111-91 1605 MARYLAND PKWY. PER Z-44-80 1611 MARYLAND PKWY. PER Z-28-76
SITE AREA:	18,000 S.F.
BUILDING AREA:	BASEMENT = 2,396 S.F. LEVEL ONE = 3,723 S.F. LEVEL TWO = 3,459 S.F. TOTAL = 9,578 S.F.
PARKING REQ'D:	9,578 S.F. / 400 = 24 SPACES
PARKING PROVIDED:	35 SPACES (1 HAND/CPD.)

VICINITY MAP

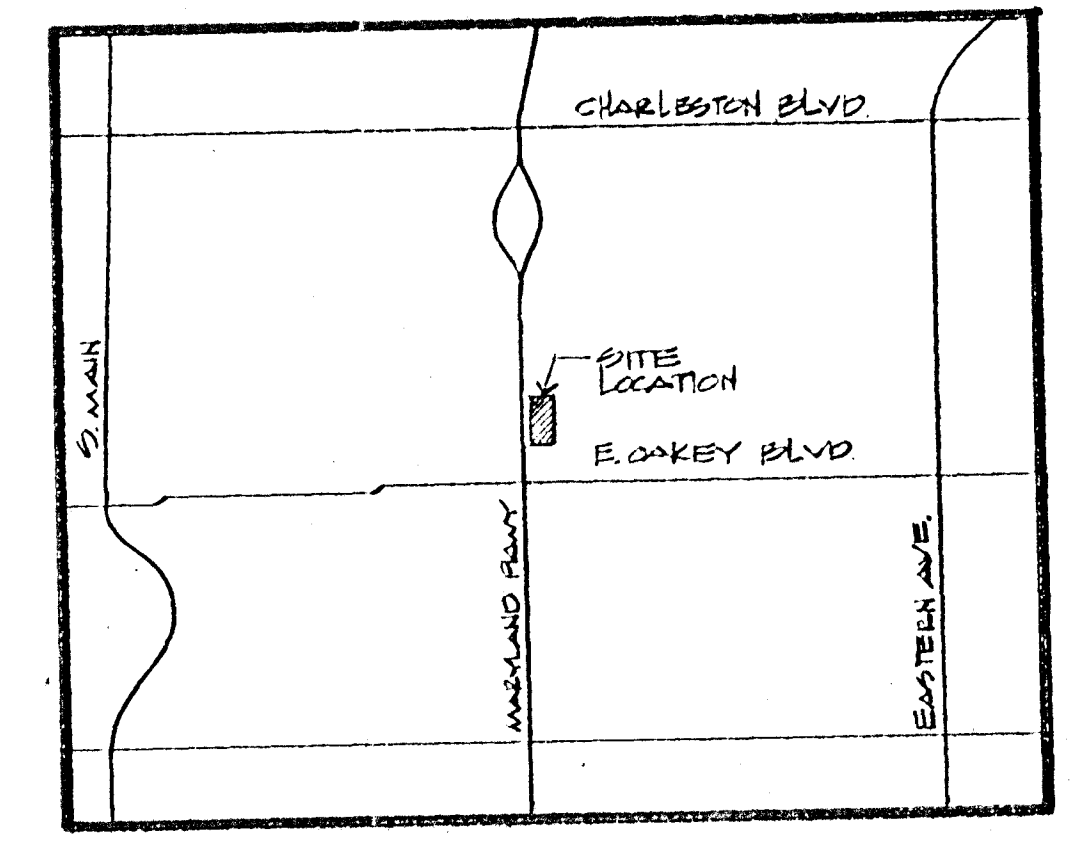

STAFF
Z-111-91(1)
Z-44-80(1)
P.C. 5-12-94

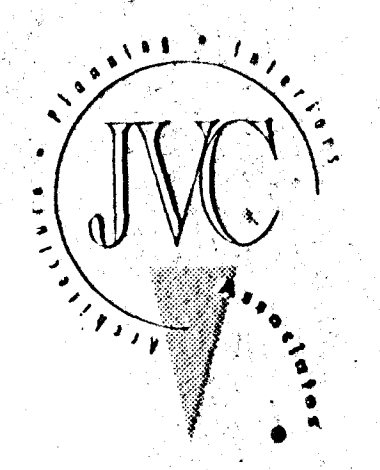

James Van Compennolle
Architect
4290 Cameron Street, Suite 2
Las Vegas, Nevada 89103
(702) 871-3416
FAX (702) 871-2630

date APRIL 6, 1994

revisions

- 1
- 2
- 3
- 4
- 5

A PROPOSED OFFICE BLDG. FOR:
BURRIS & THOMAS
ATTORNEYS AT LAW
1605 S. MARYLAND PKWY.
LAS VEGAS, NV 89104

drawn
checked
drawing
job
sheet