




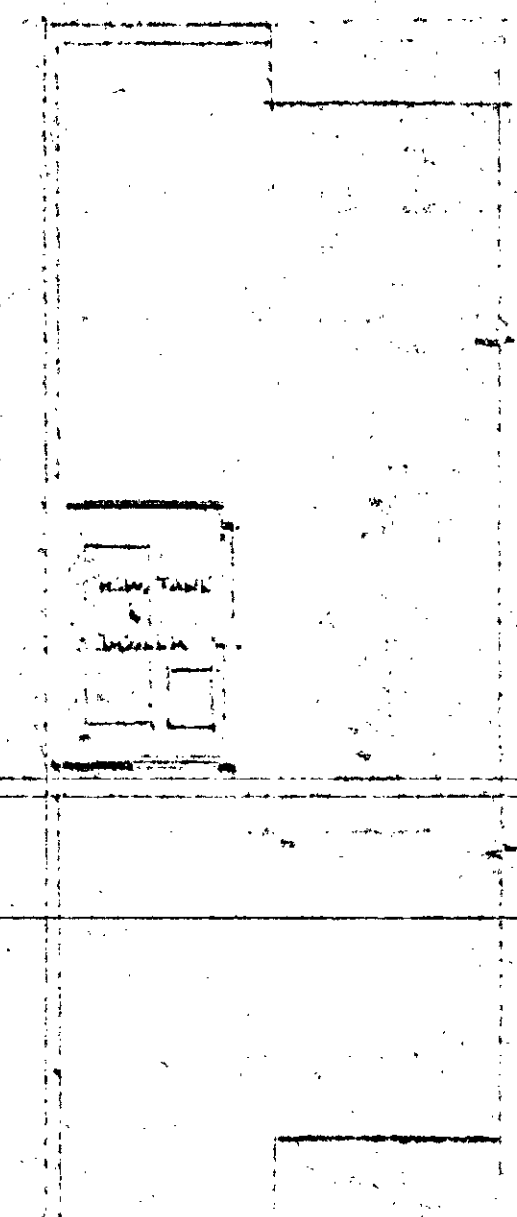

ROOF AT LEVEL

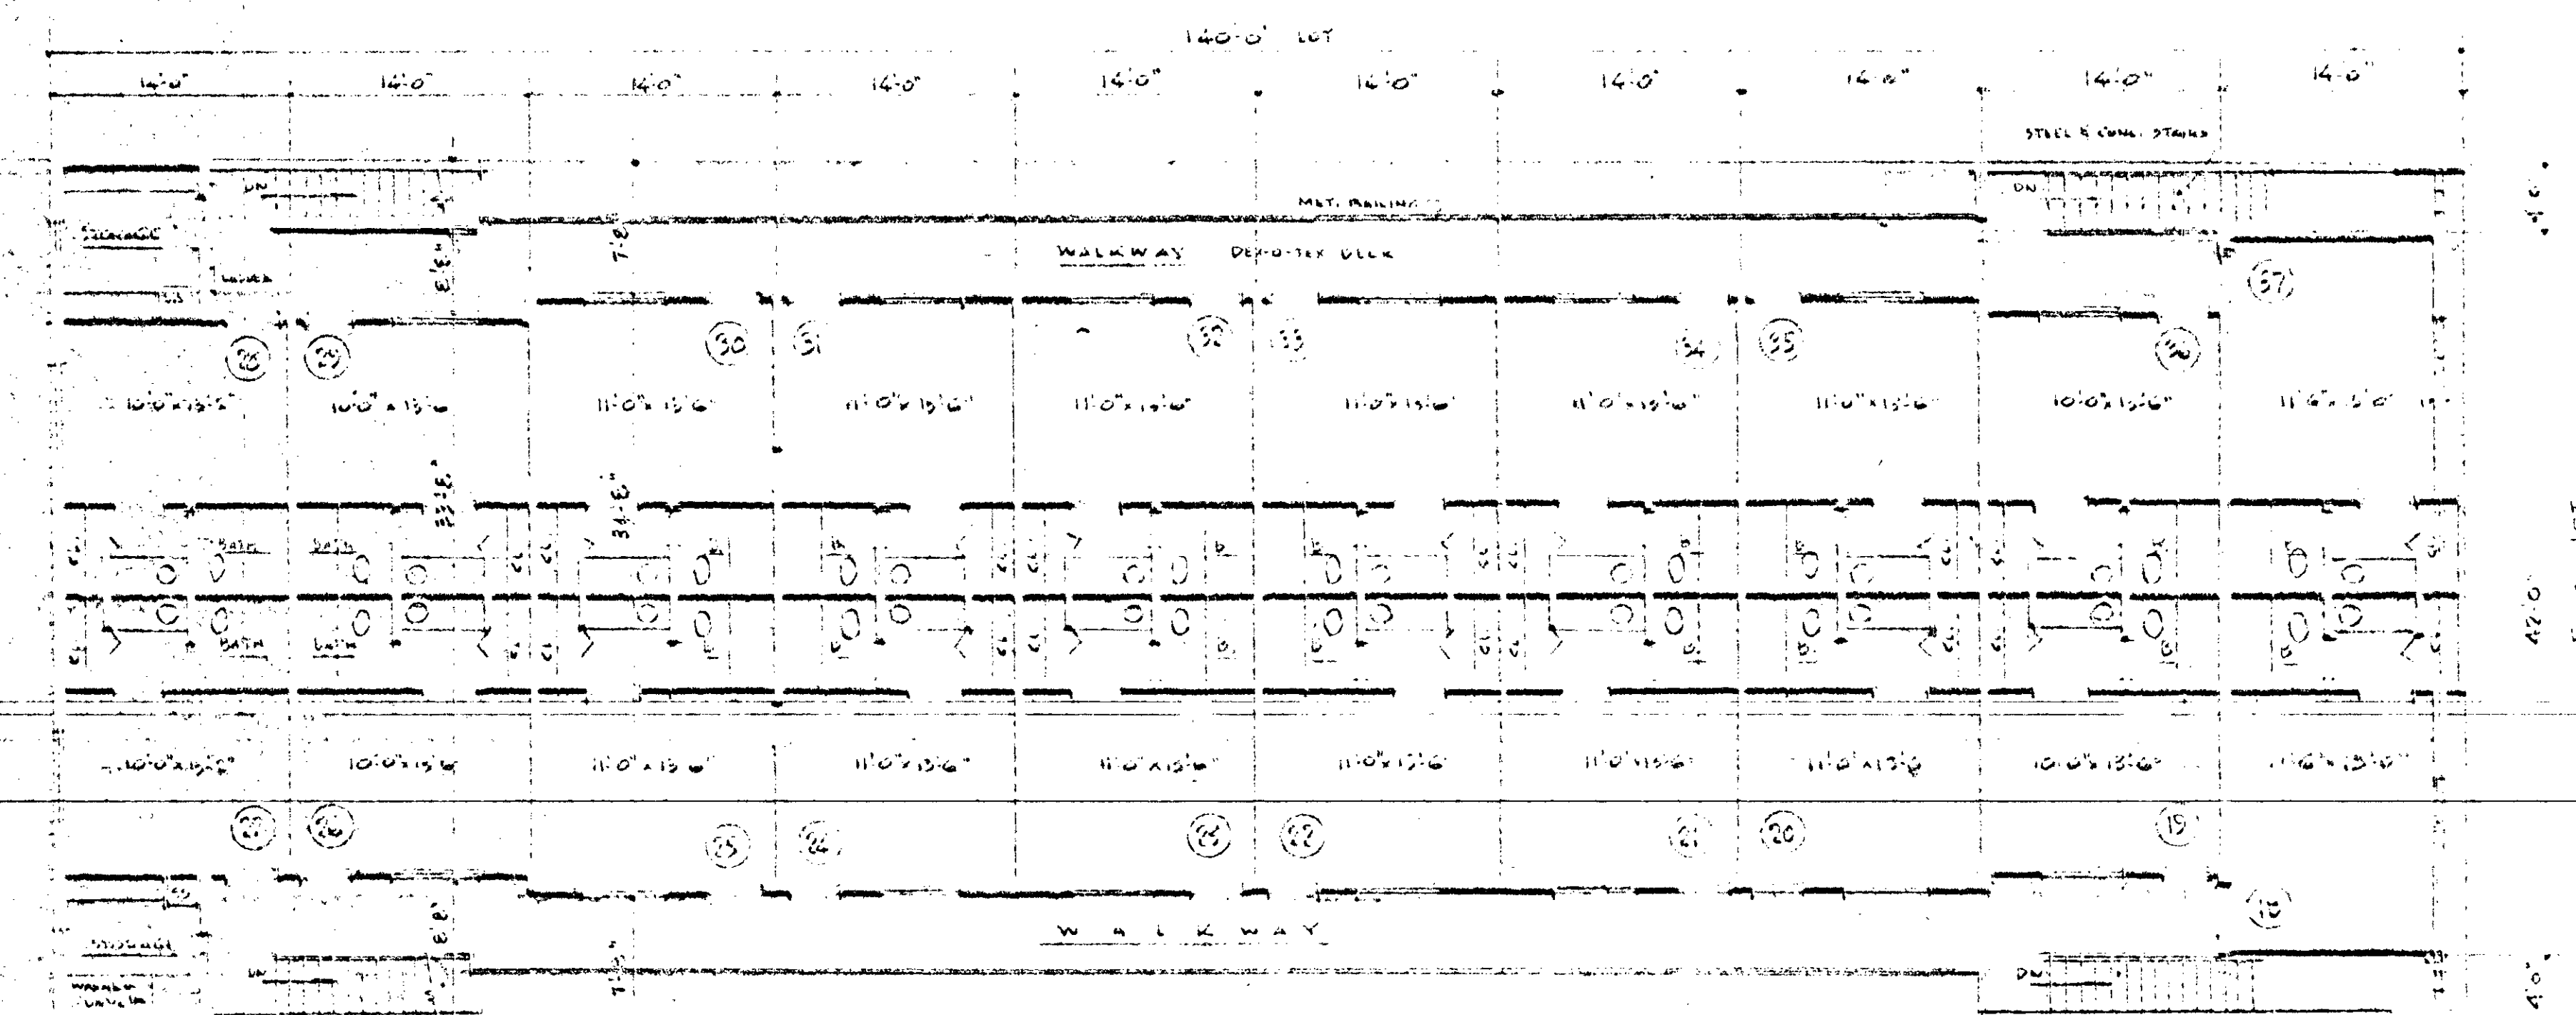


SECOND FLOOR PLAN
SCALE 1/8" = 1'-0"

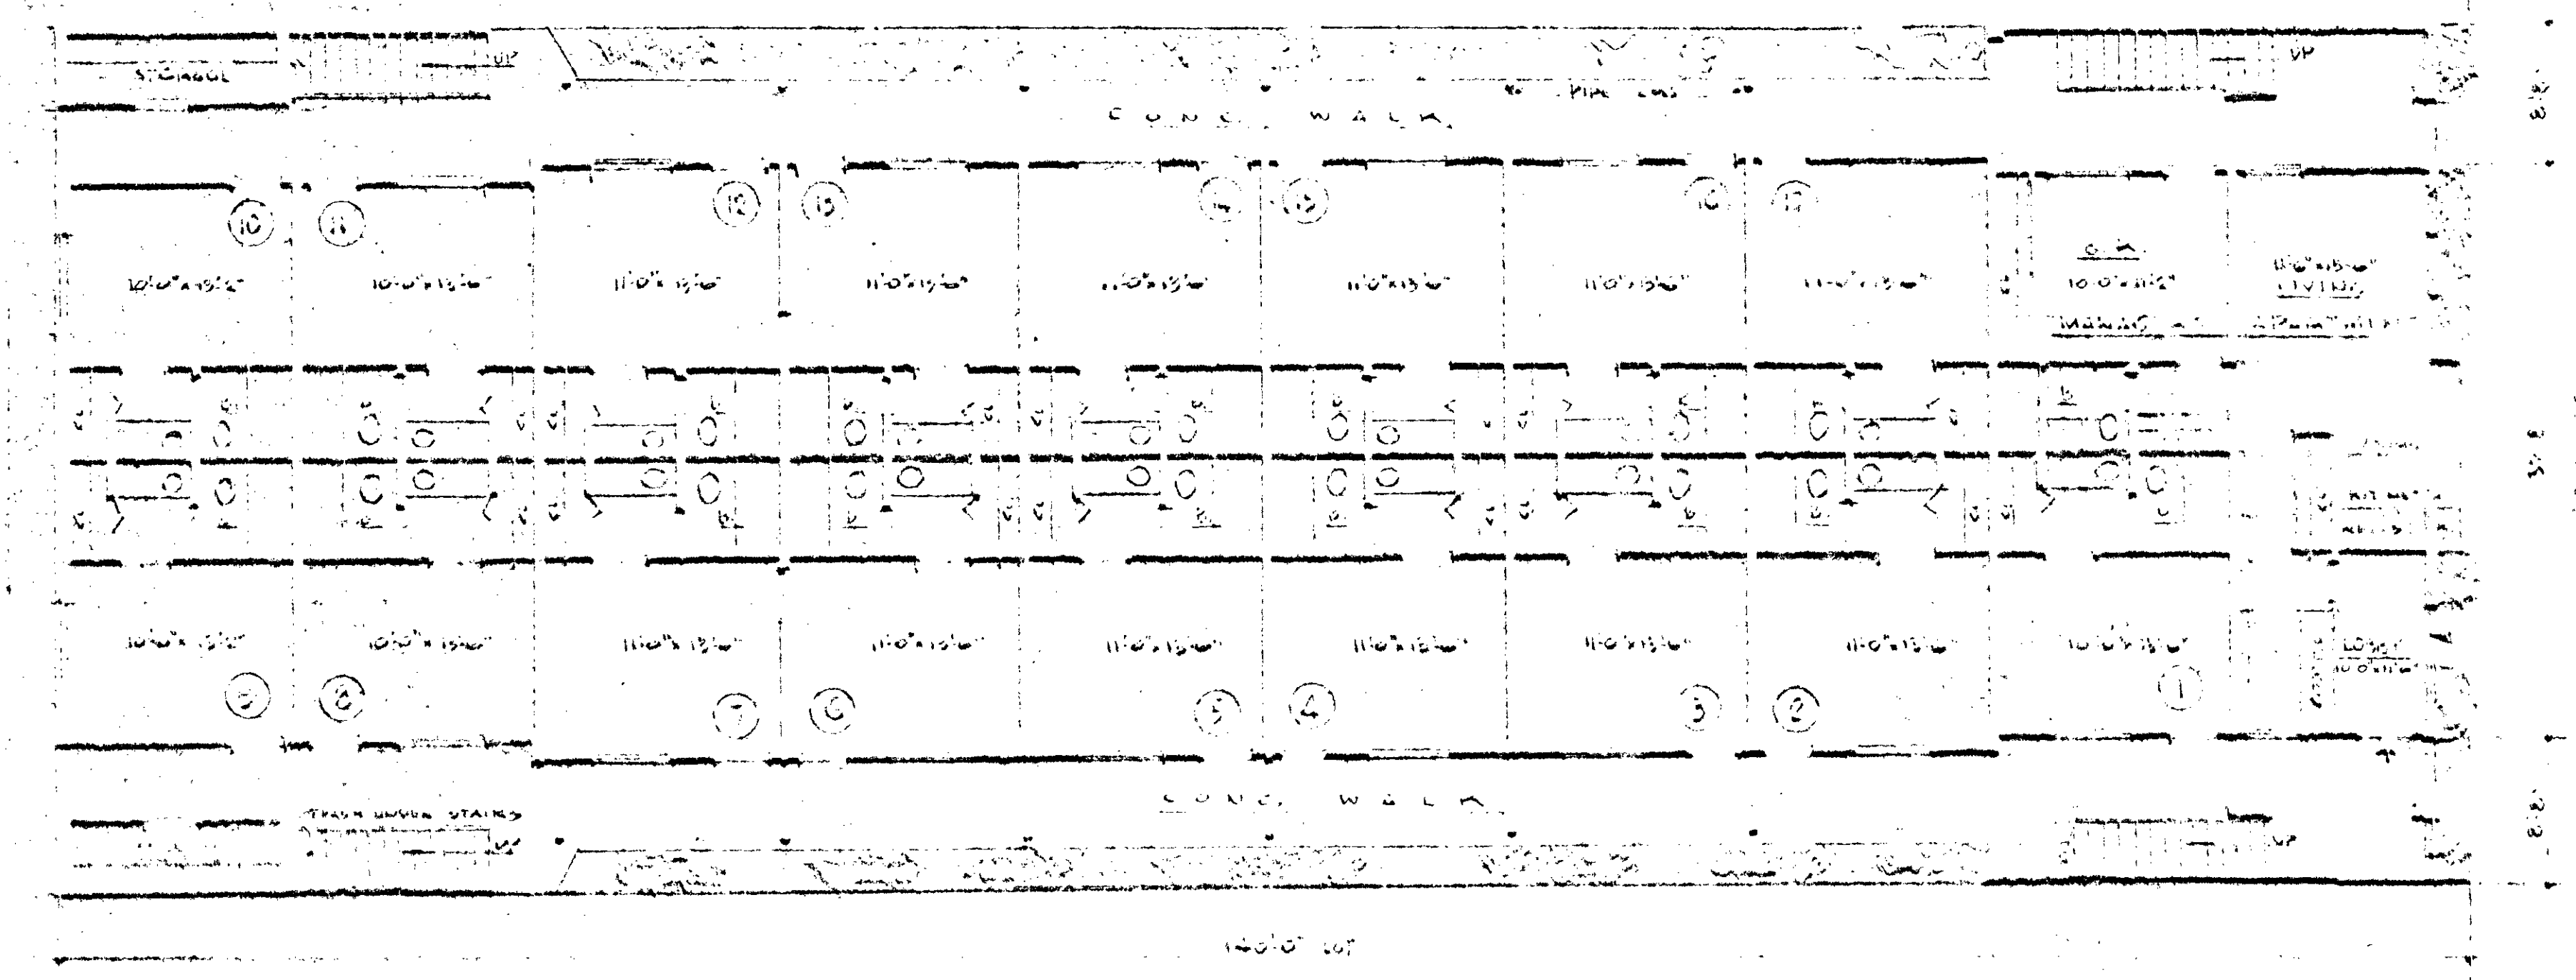

FIRST FLOOR PLAN
SCALE 1/8" = 1'-0"

LEGAL DESCRIPTION: LOT 7 & 8, BLOCK 9, LADD ADDITION
CITY OF LAS VEGAS, NEVADA

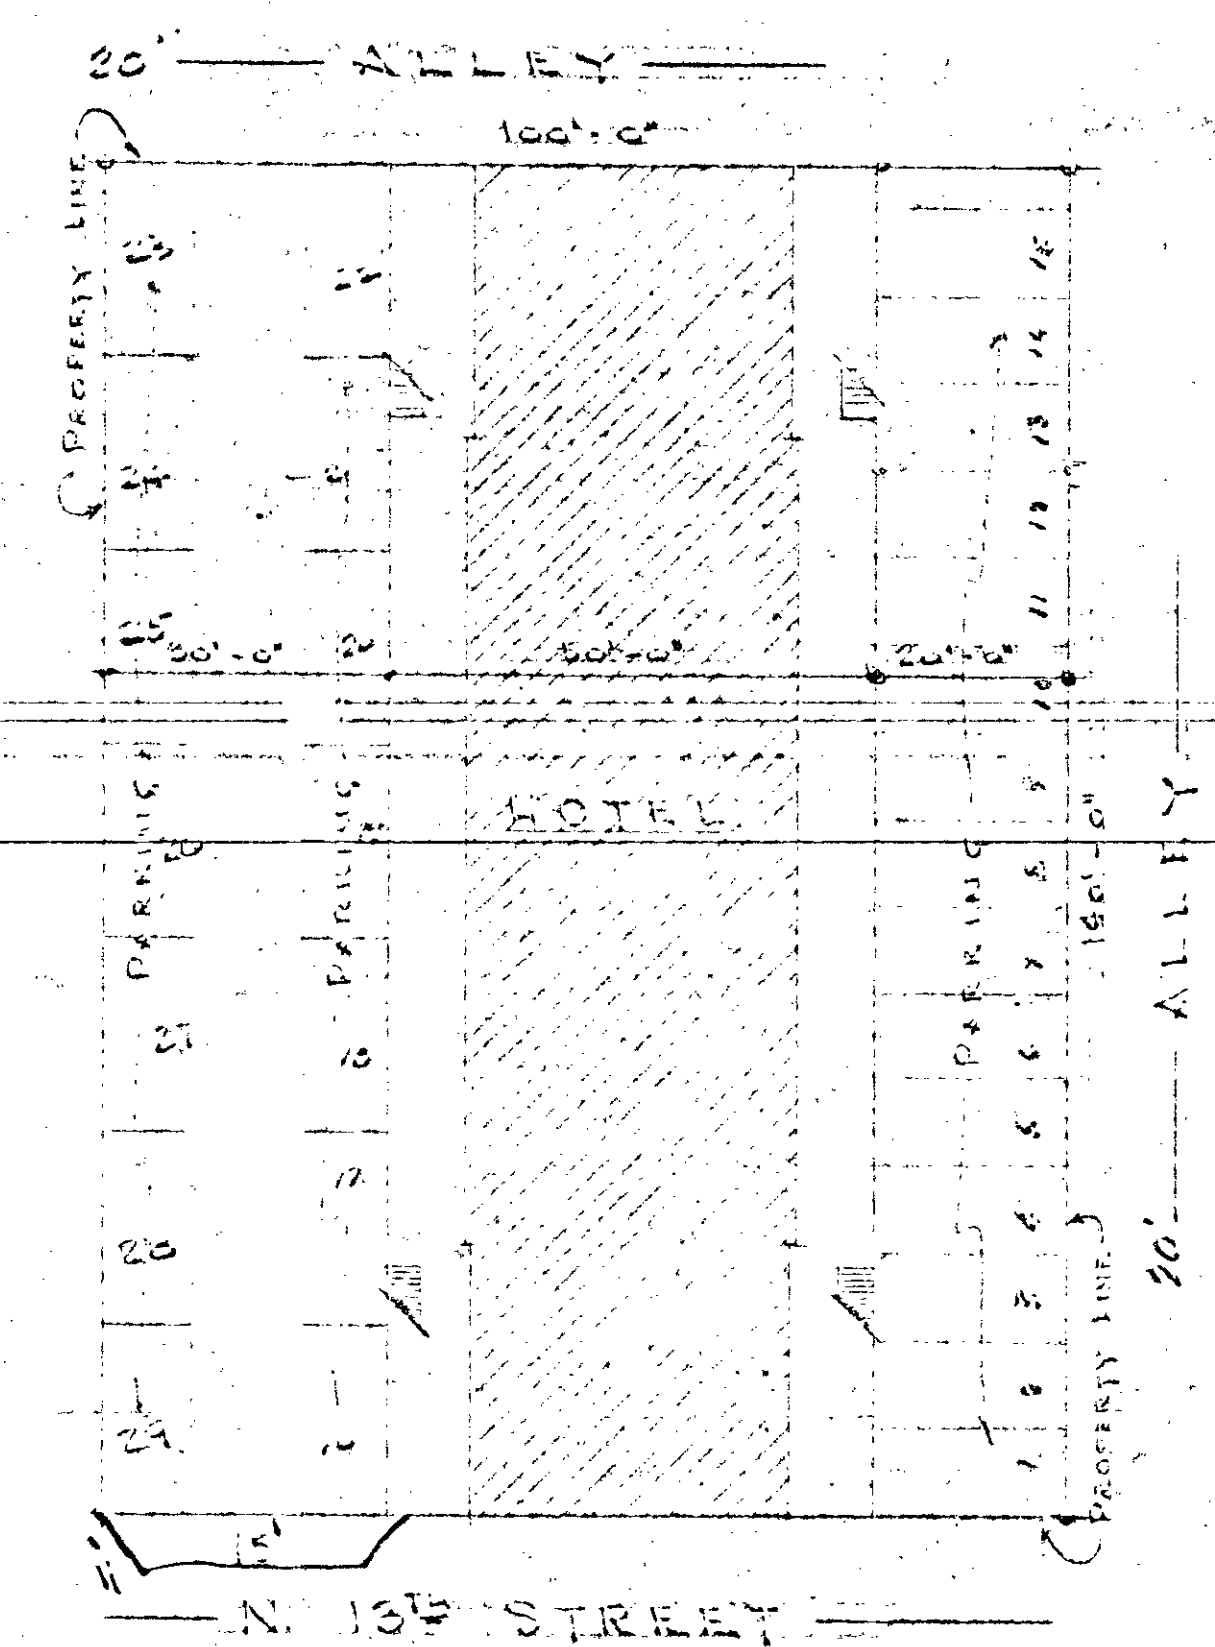

PLOT PLAN
SCALE 1" = 20'-0"
NORTH

Z-112

12-11-62

W. C. MARSHAK A.I.A.
ARCHITECT
212 LAS VEGAS BLVD., SUITE 200
LAS VEGAS, NEV.

PROPOSED HOTEL BUILDING TO BE ERECTED ON E. SIDE OF N. 13th STREET
NORTH OF OGDEN AVE. LAS VEGAS, NV. MR. ARTHUR PASSARELLI

SHEET TITLE		DRAWN BY	REVISION	SHEET NO.
		DATE		