




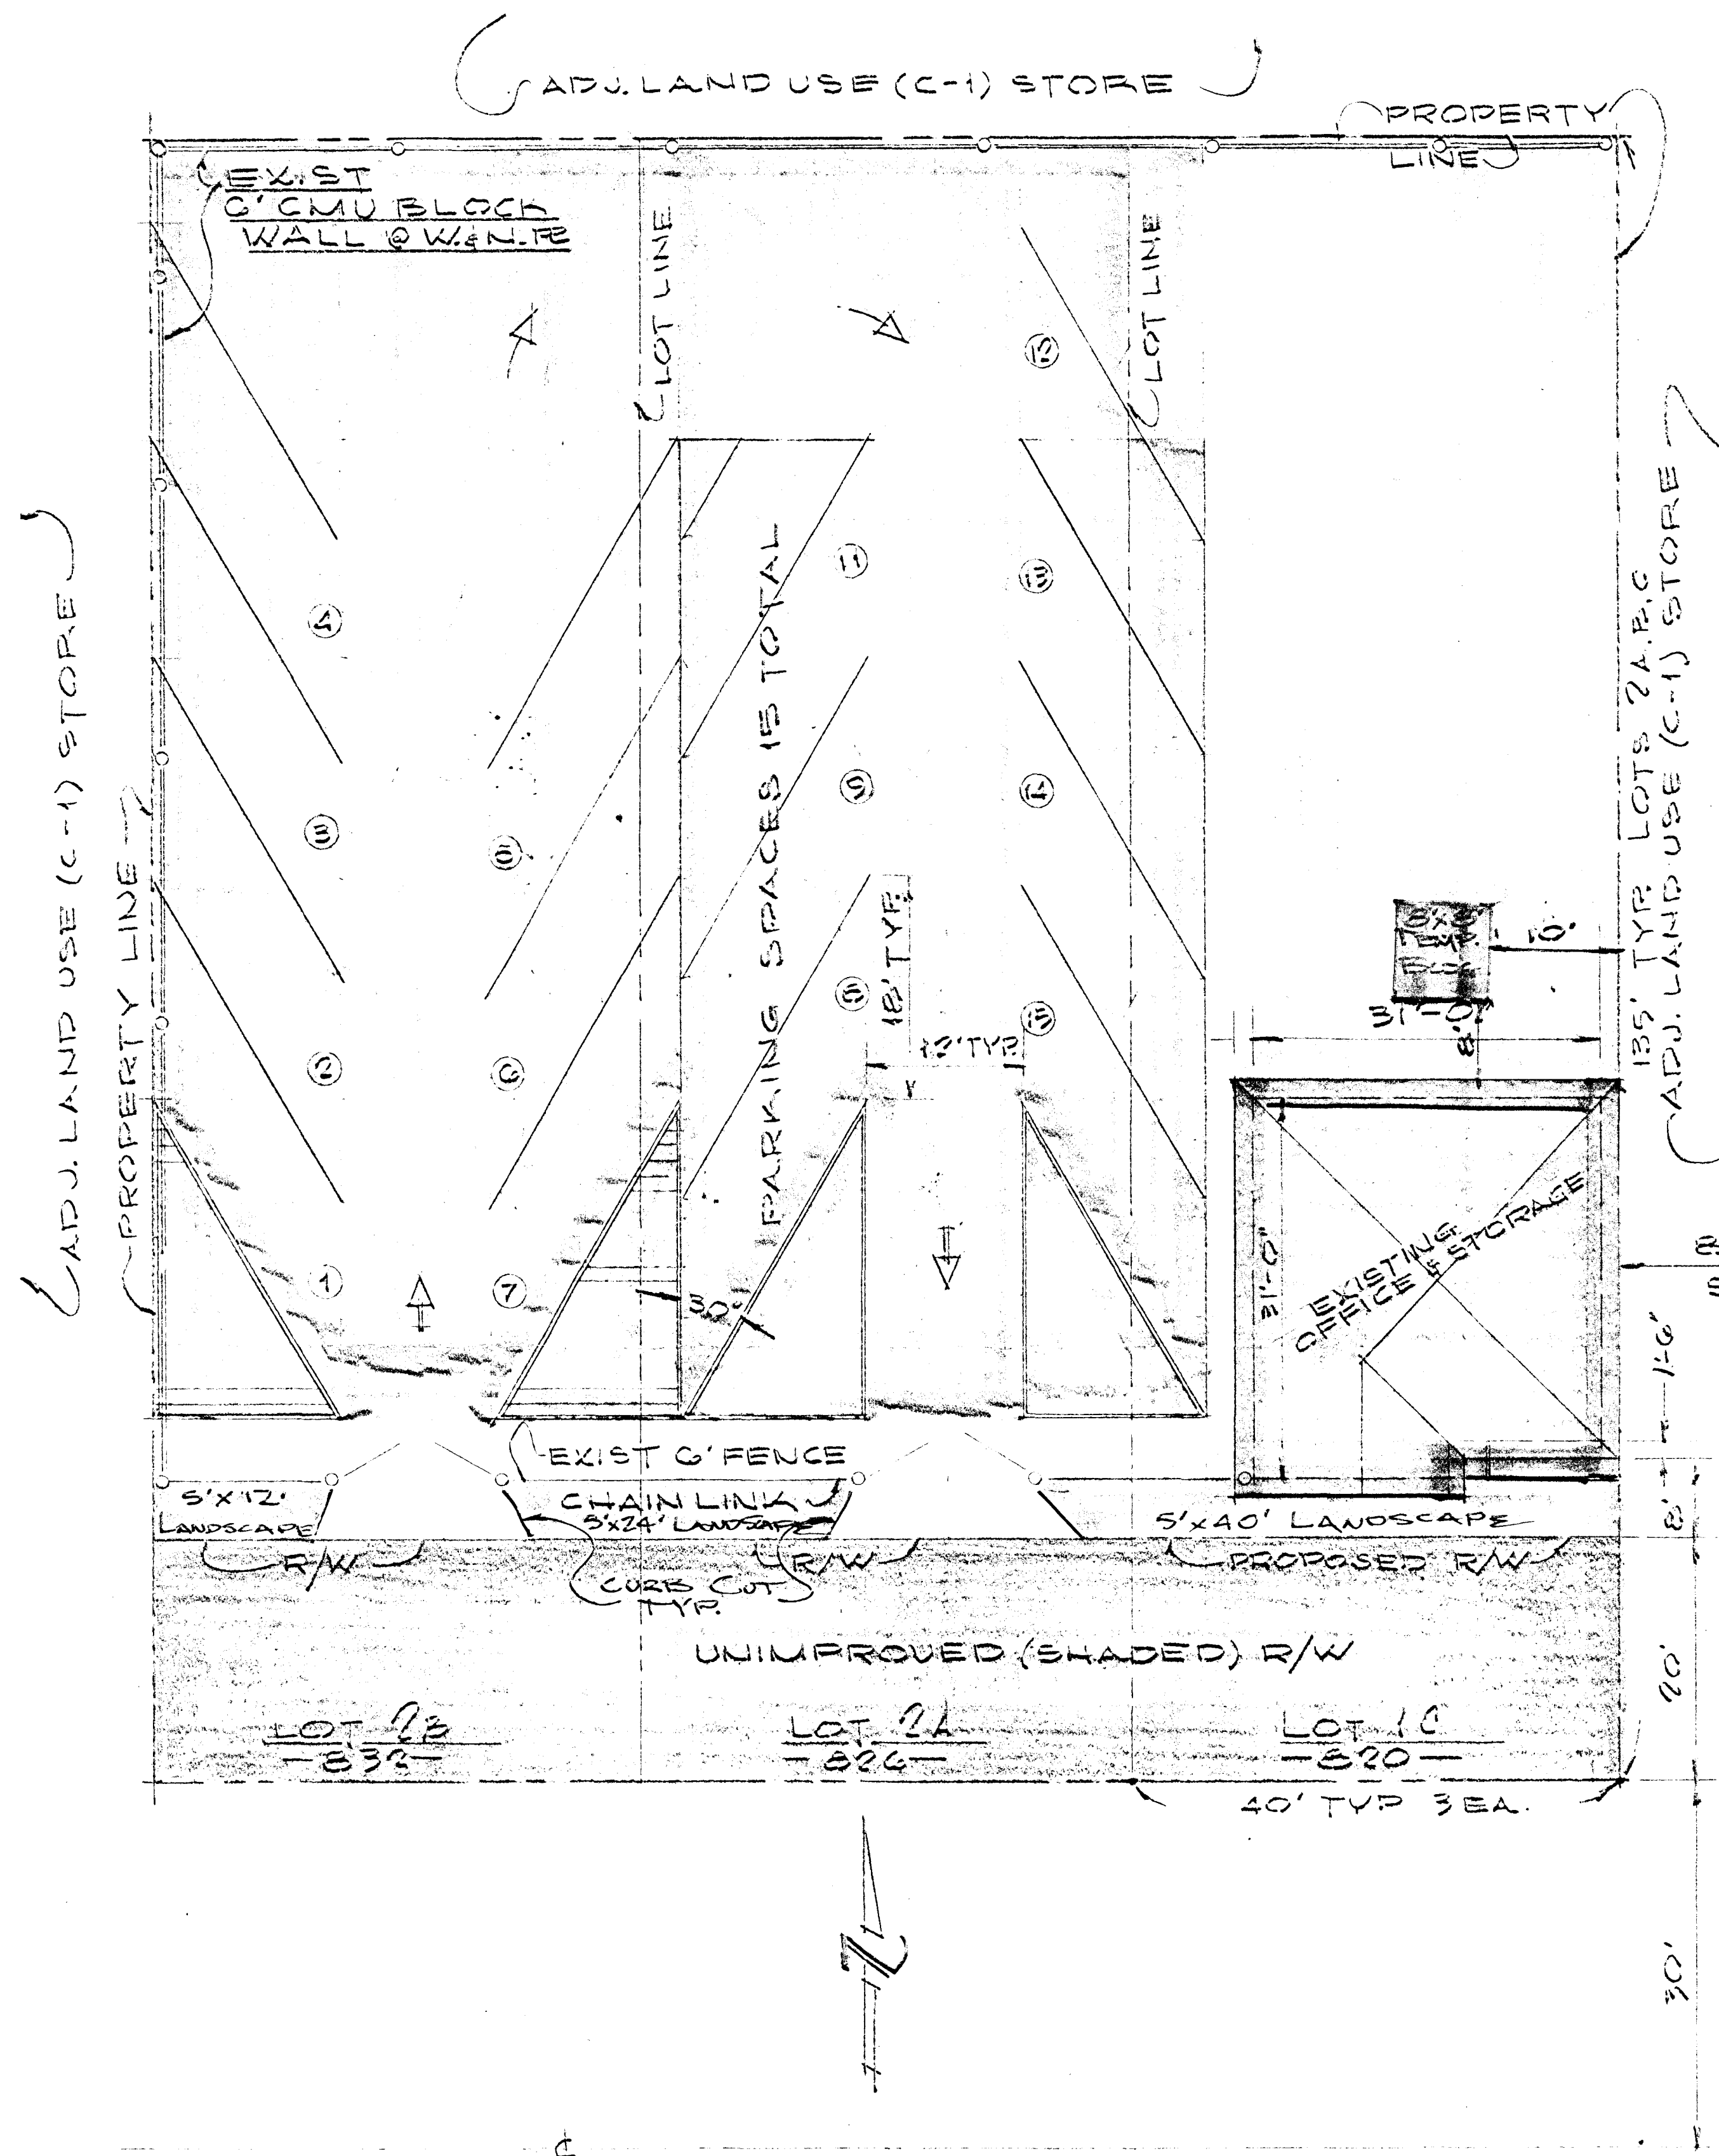


WEST LAKE MEAD BLVD.
LAKE MEAD BOULEVARD
 SITE PLAN
 1" = 10'-0"

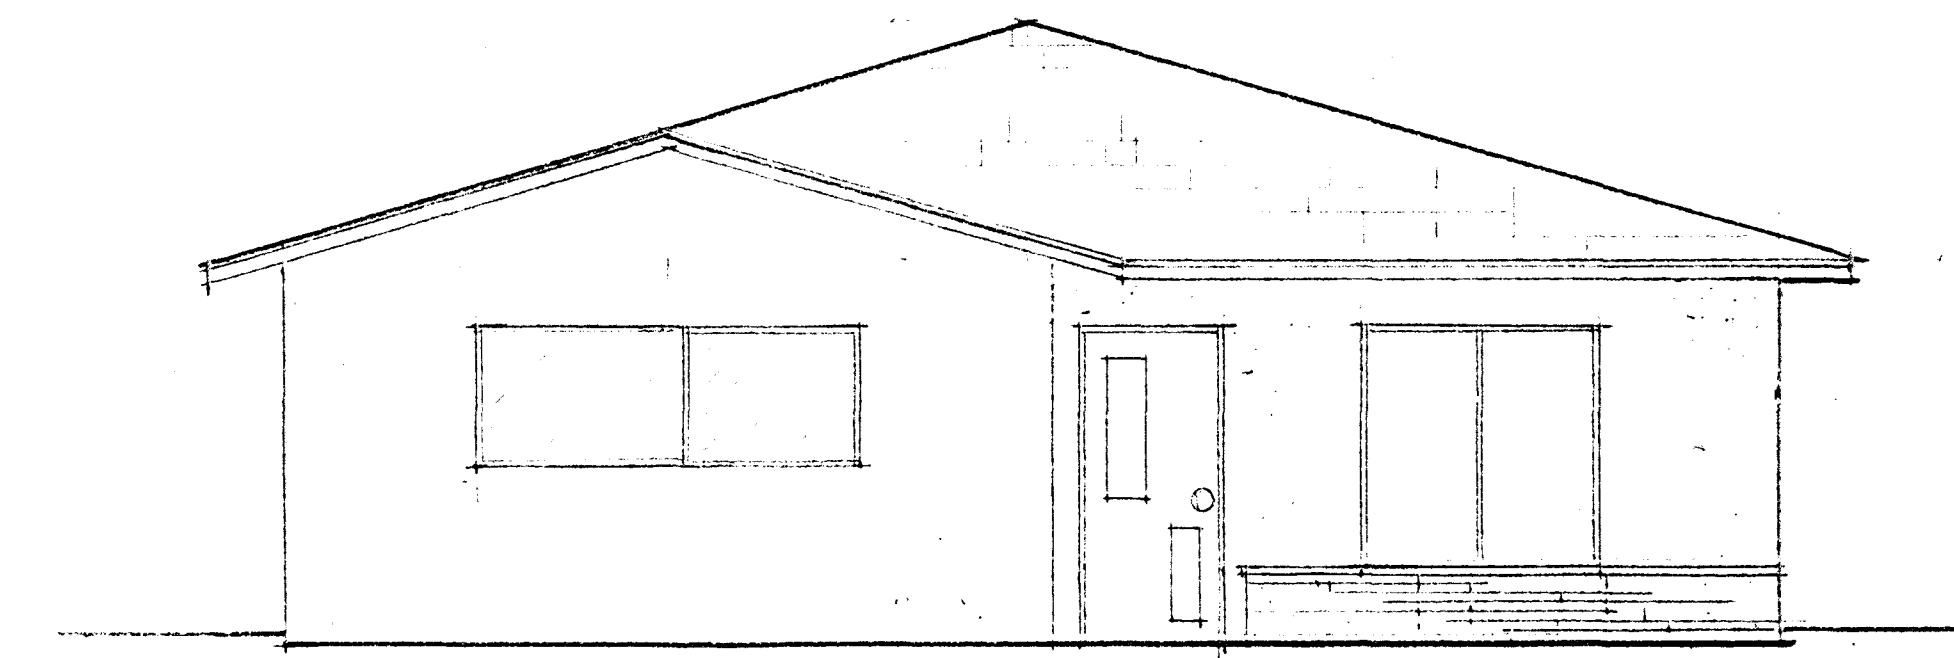


SOUTH ELEVATION
 1/4" = 1'-0"

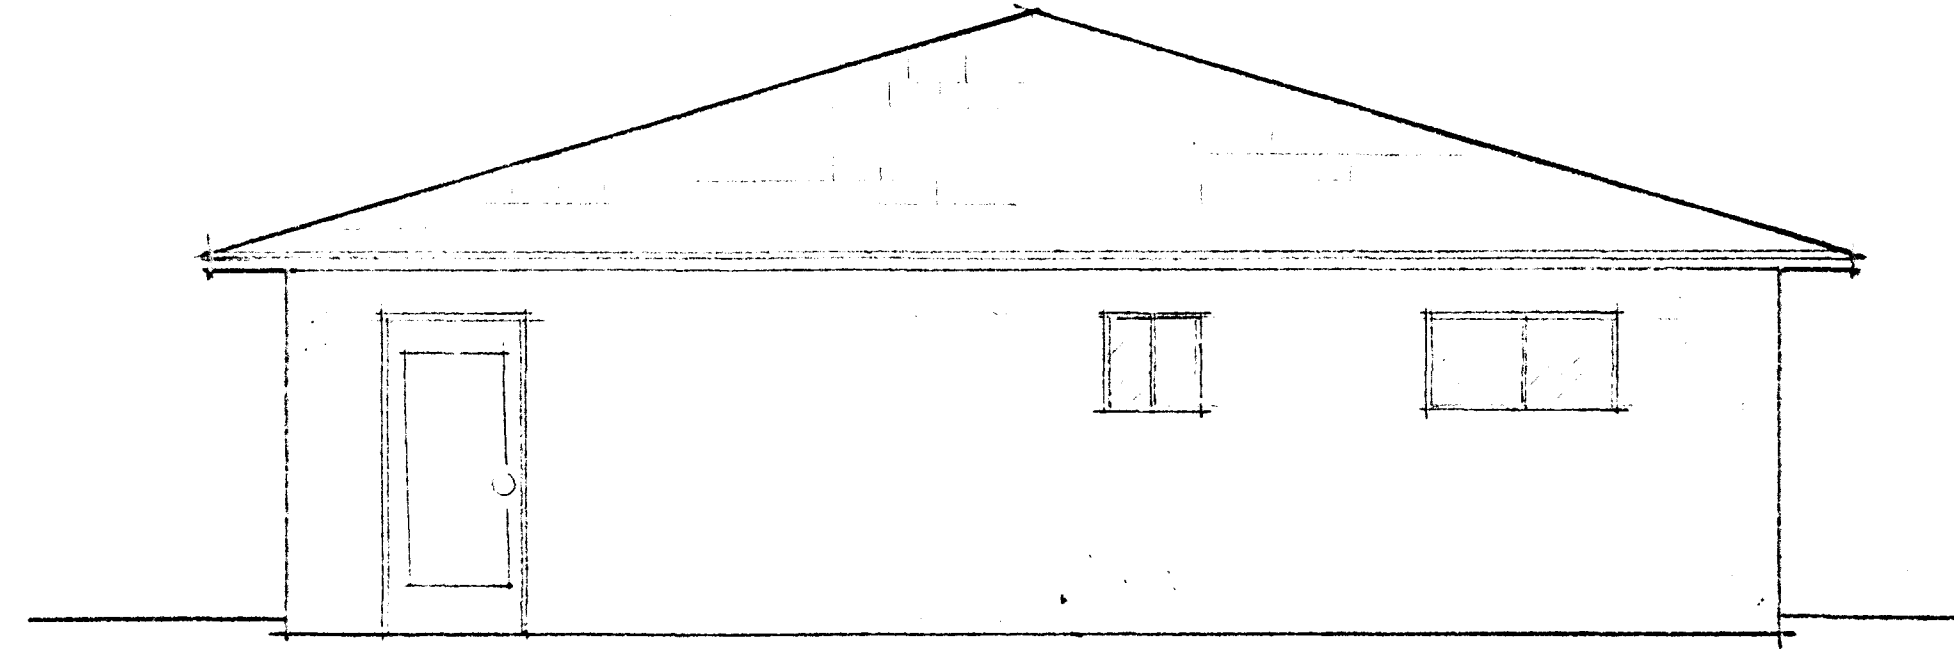

NORTH ELEVATION
 1/4" = 1'-0"

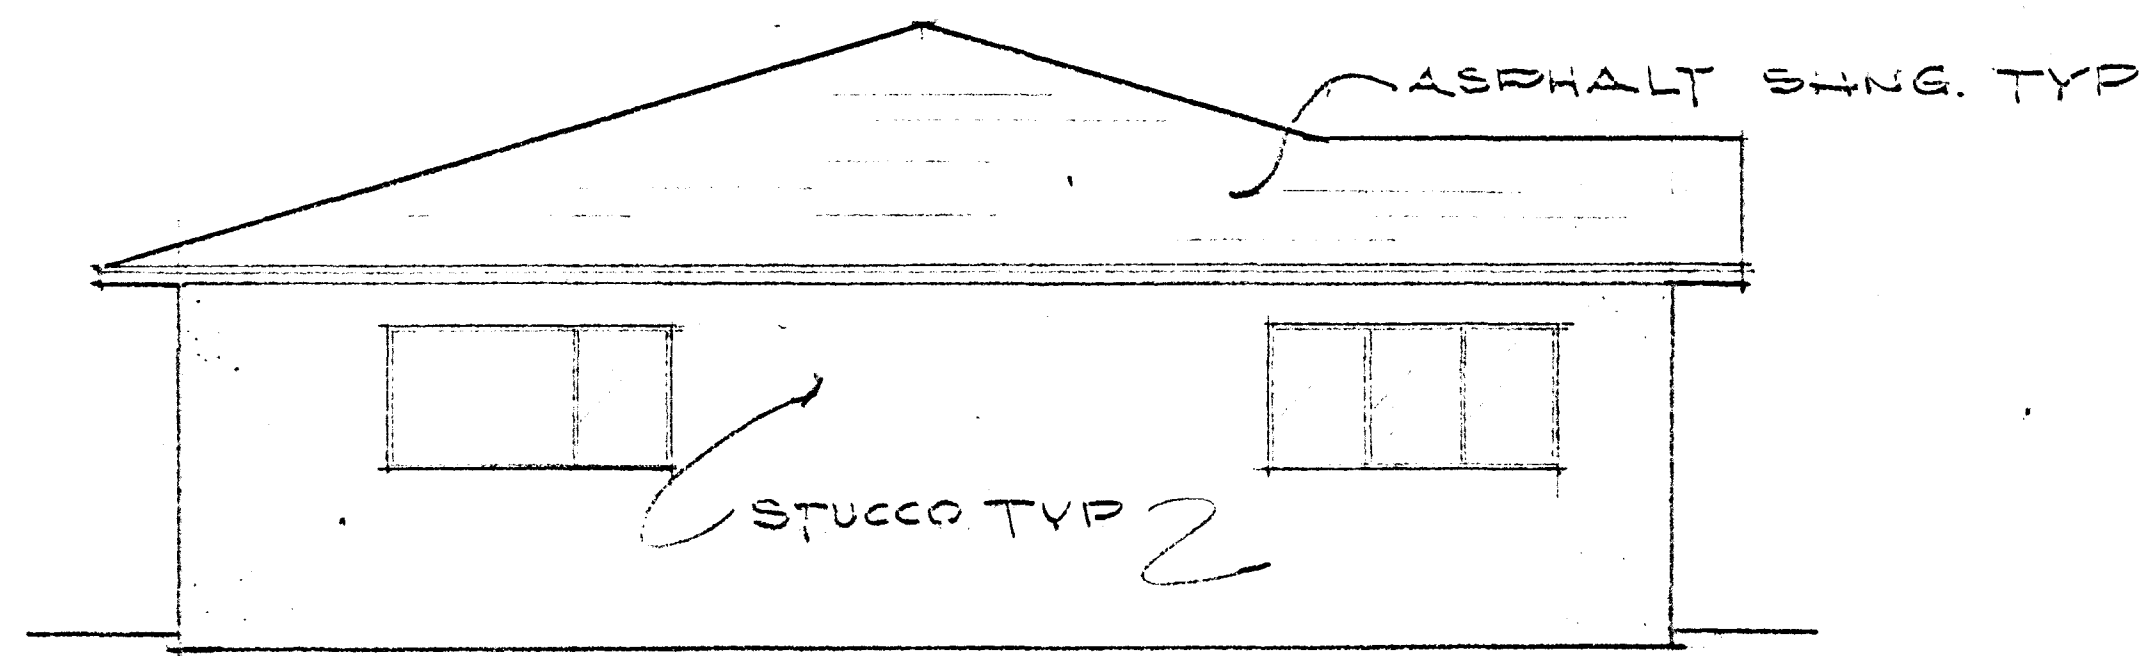

WEST ELEVATION
 1/4" = 1'-0"

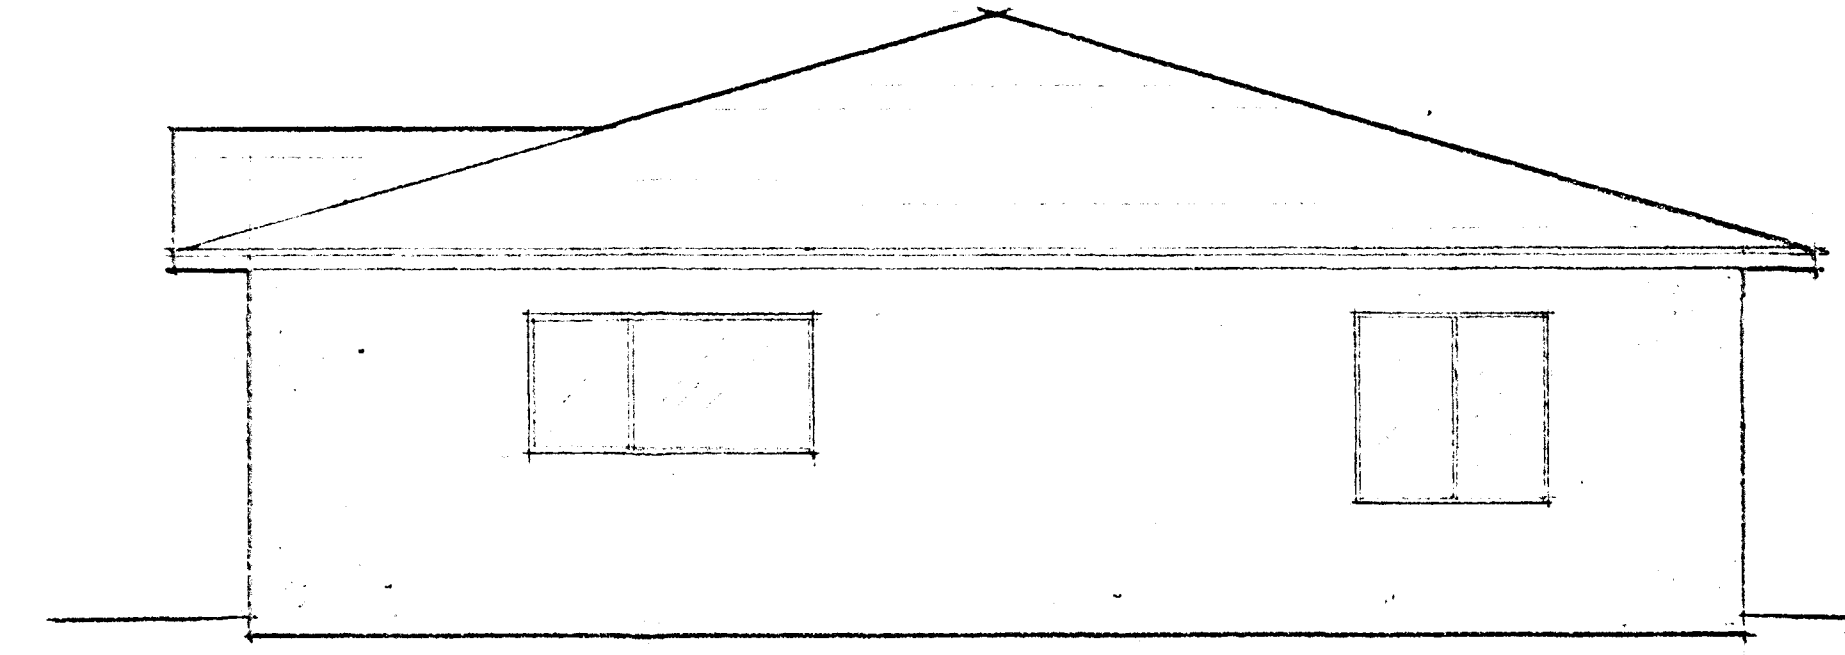

EAST ELEVATION
 1/4" = 1'-0"



Z-112-90


CC 11/21 APP PC-12/12/91-APP
 CC-1/8/92-APP

STAFF Z-112-90 P/C 10/23/90 APP


REVISIONS	BY

SEVEN SEAS SEAFOOD MARKET & LOUNGE - ANNEX
 PARKING - STORAGE & OFFICE
 PRESENT USE - R1 LOTS - 21, 22, 10 OF VEGAS HEIGHTS TRACT
 ADDRESS - 820, 826, 832 W. LAKE MEAD BLVD
 OWNER: LOUIS CONNER, ET AL, 820 W. LAKE MEAD BLVD PHONE: 646-4688
 PREPARED BY: TRACEY CONST, 725 COUNT AVE. NLV. PHONE: 399-1500
 PROPOSED USE C-1


DRAWN L. MASON	CHECKED
DATE 9/15/90	SCALE 1" = 10' & 1/4" = 1'
JOB NO.	SHEET
1 OF 1	1 SHEETS

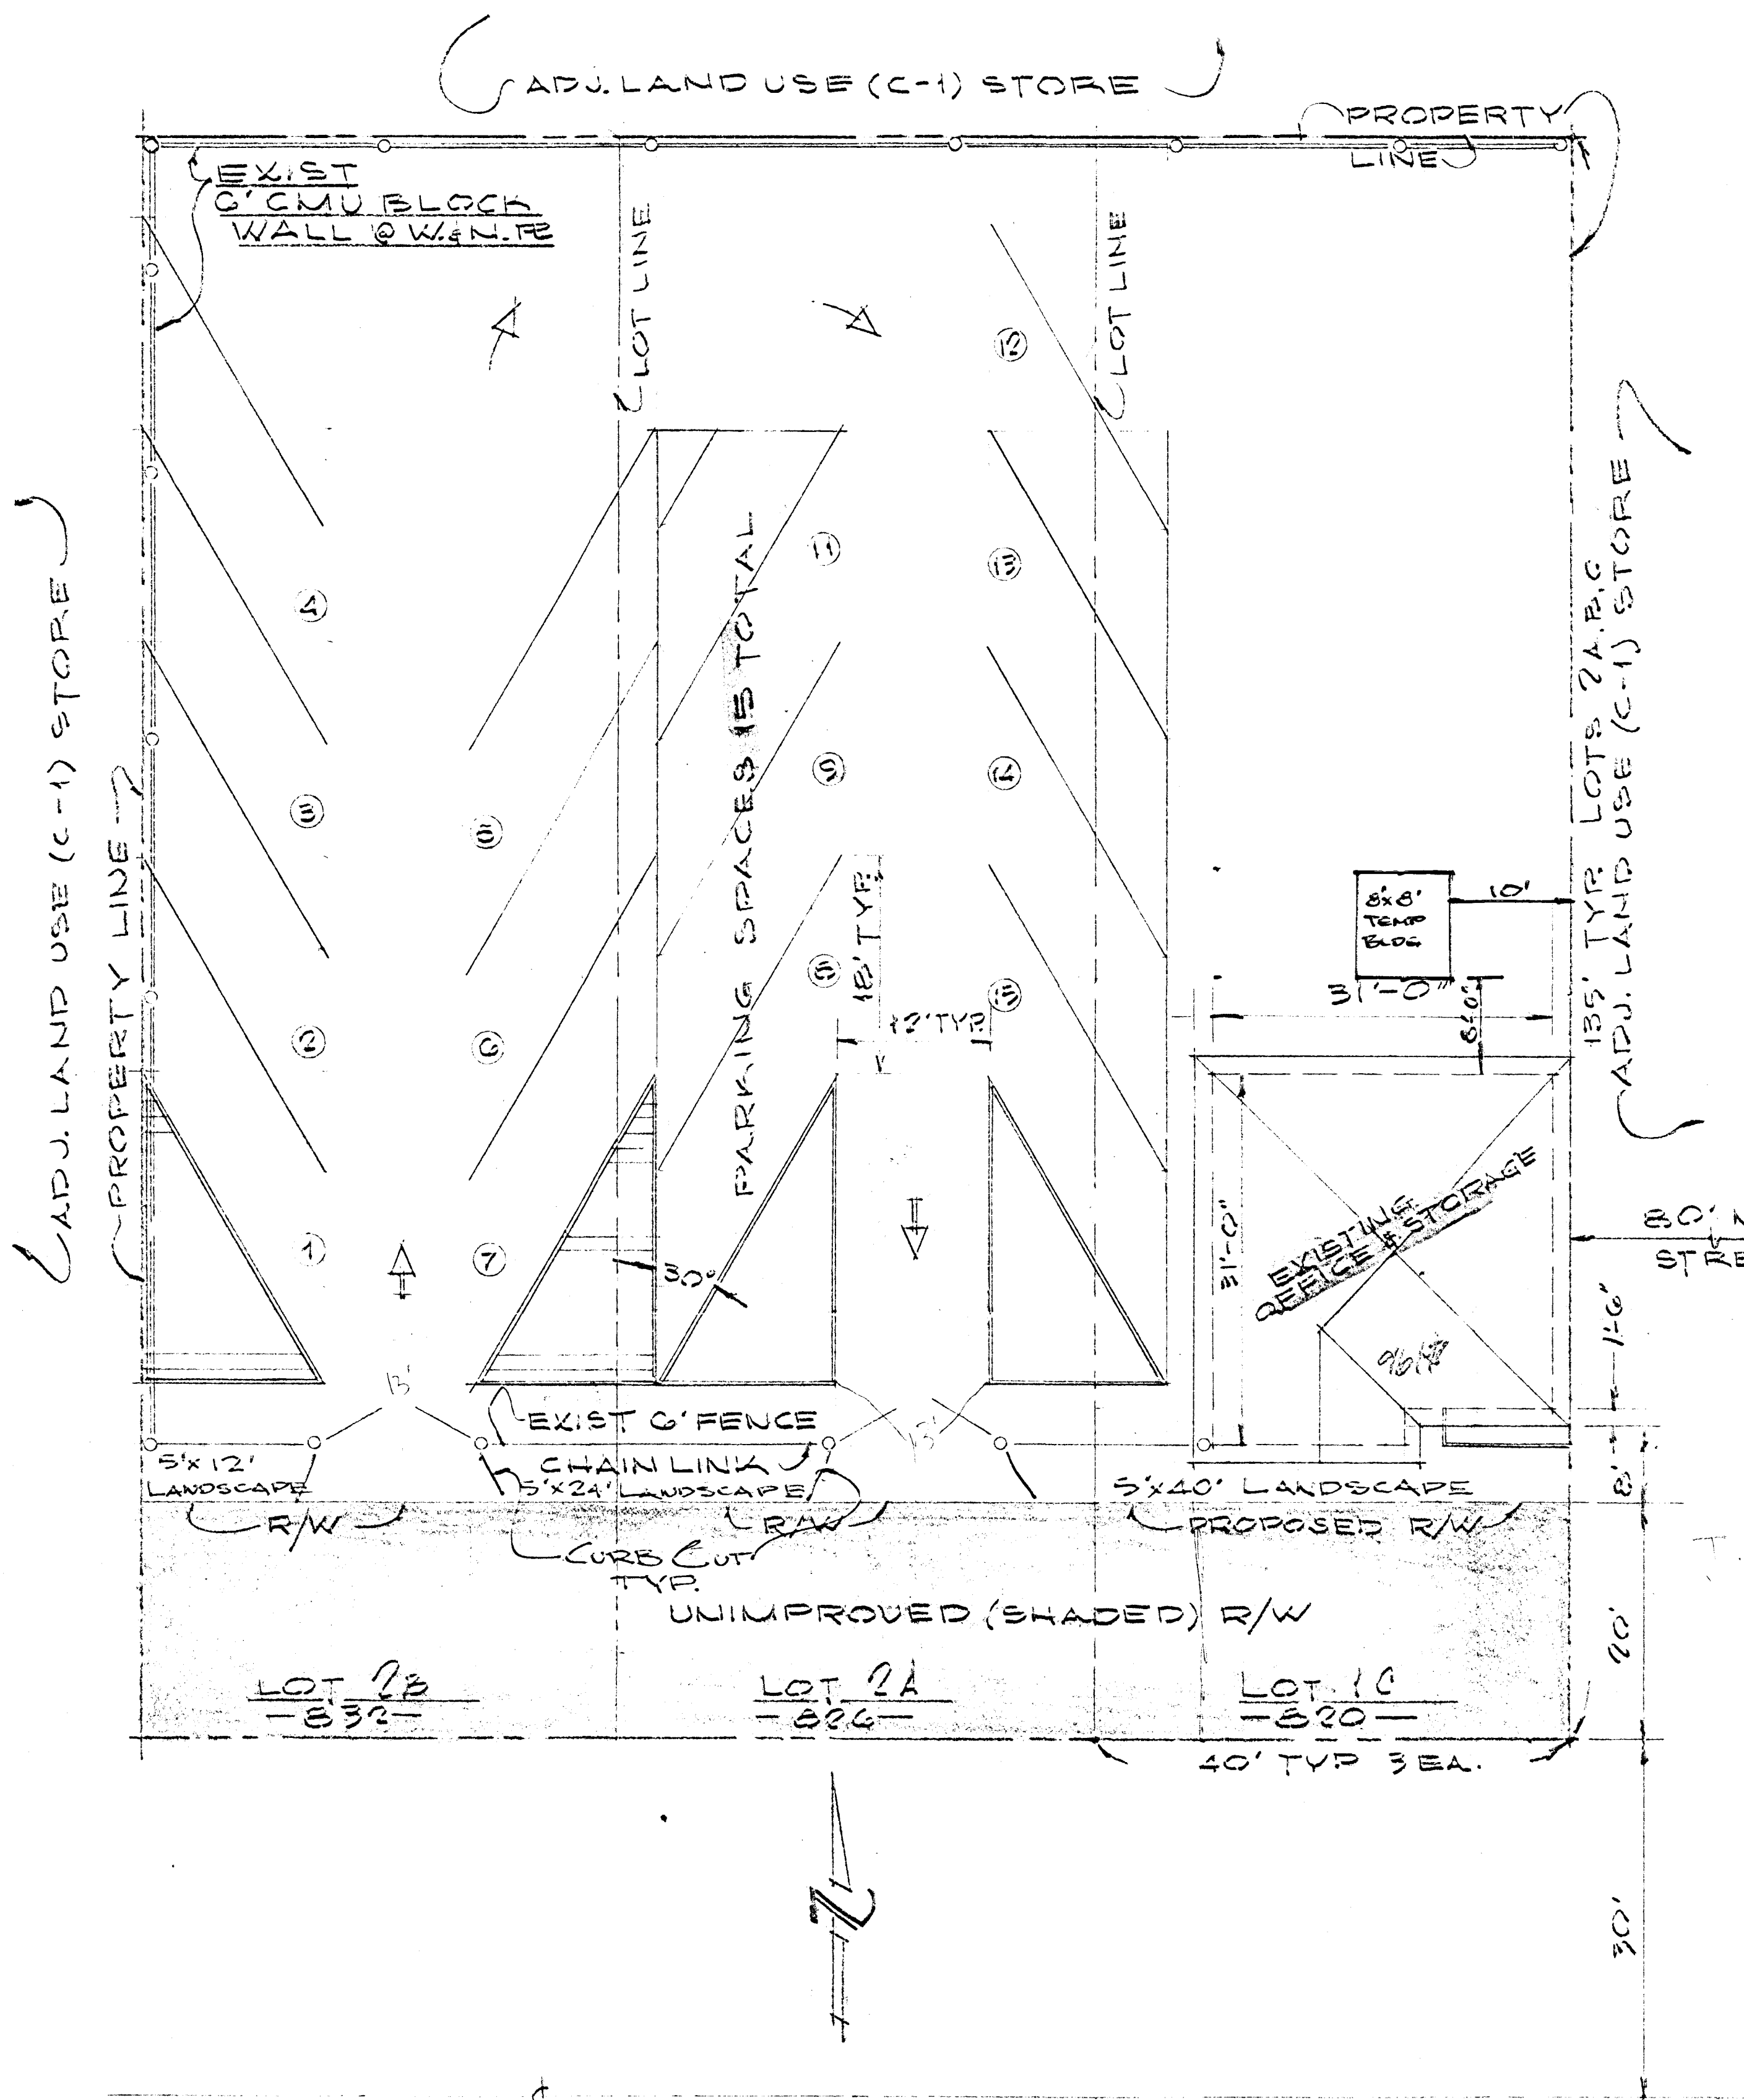


SITE PLAN
1" = 10'-0"

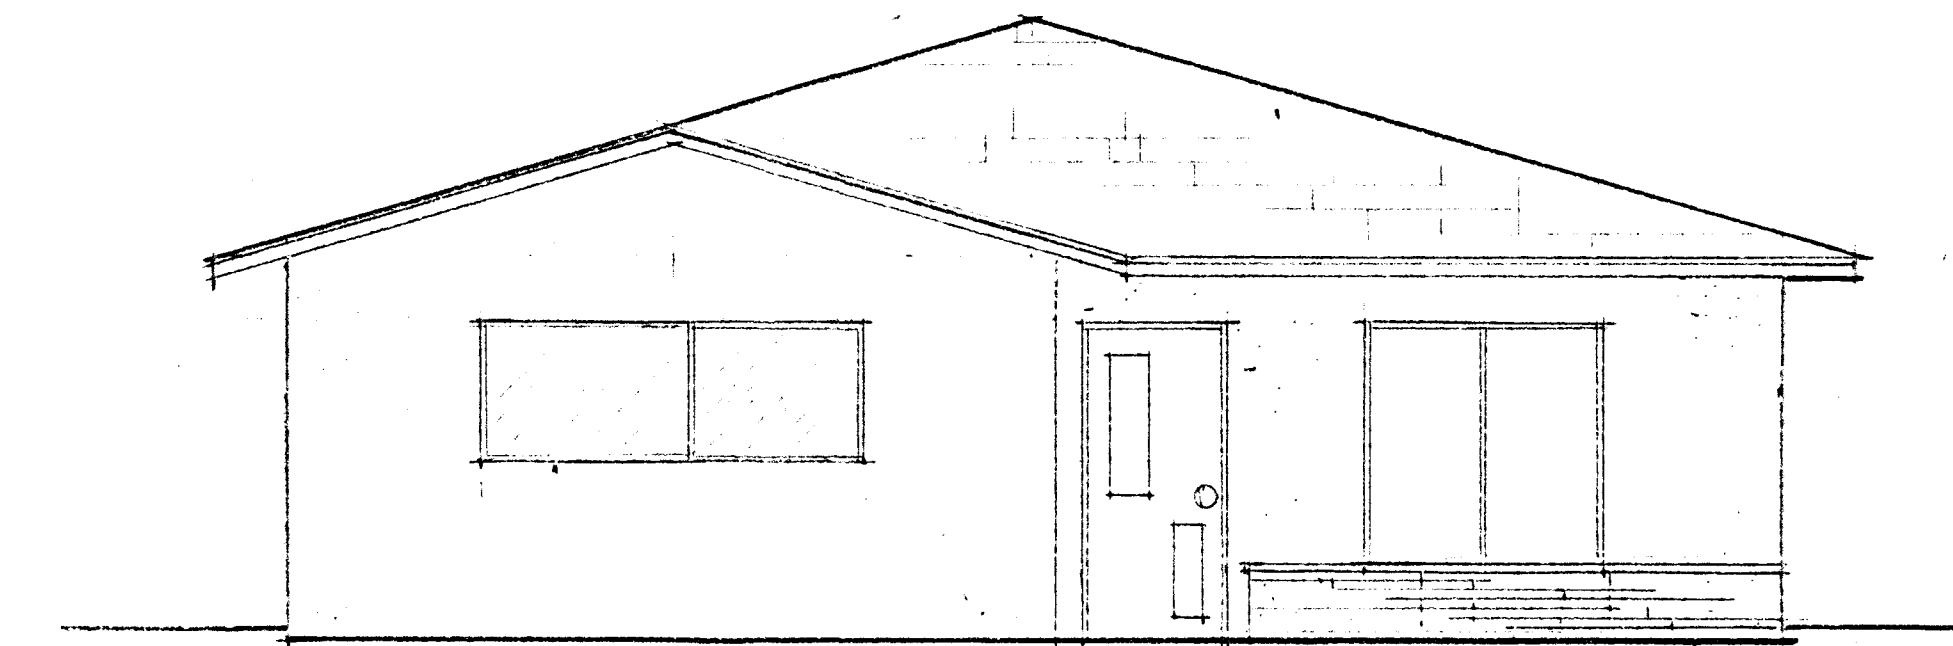


SOUTH ELEVATION
1/4" = 1'-0"

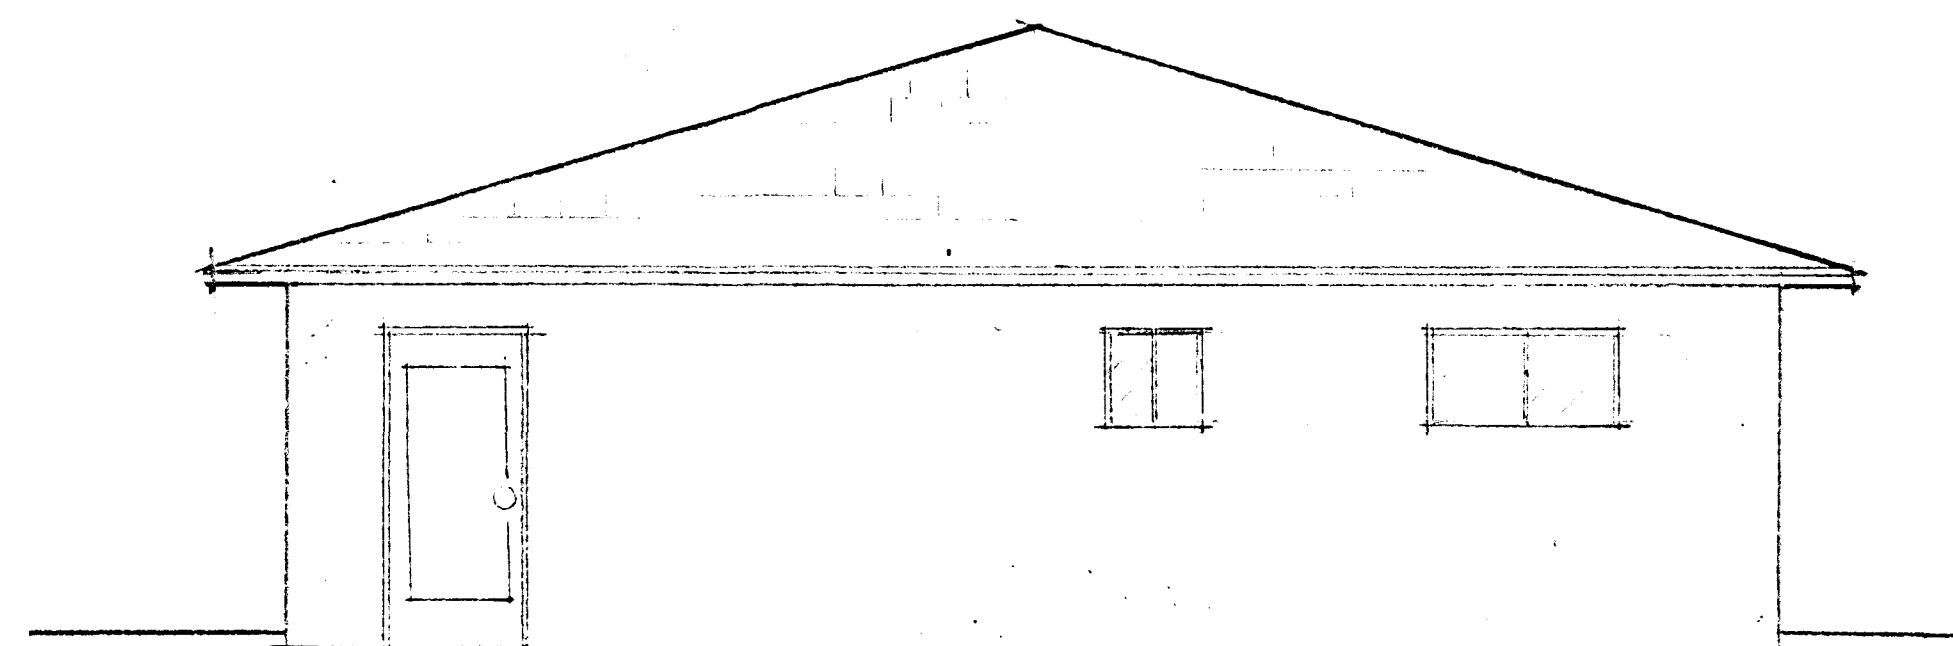

NORTH ELEVATION
1/4" = 1'-0"

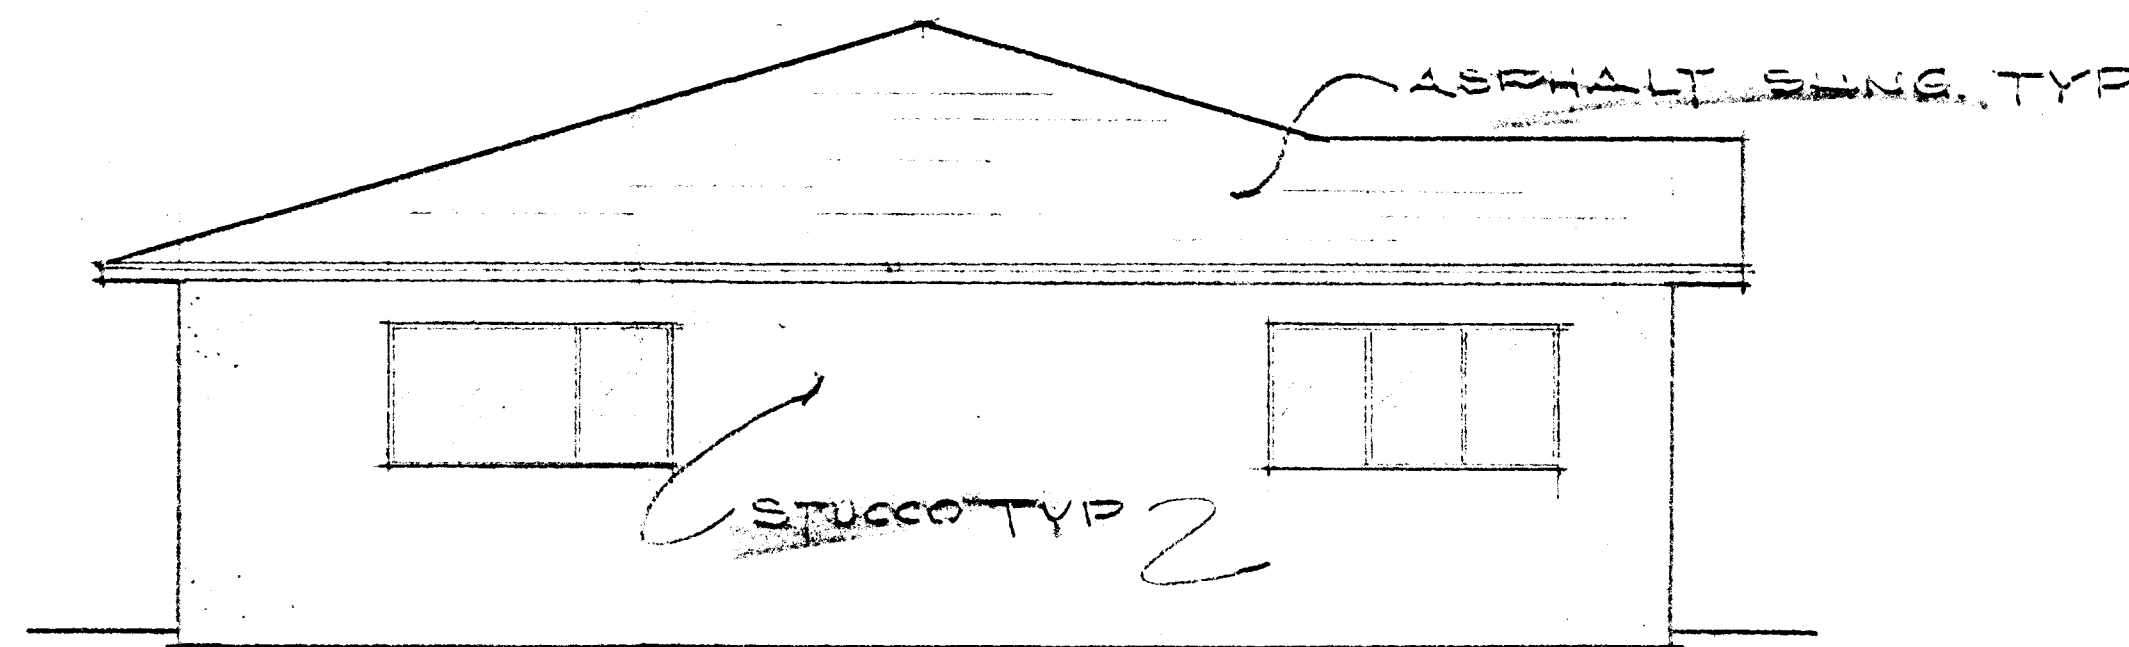

WEST ELEVATION
1/2" = 1'-0"

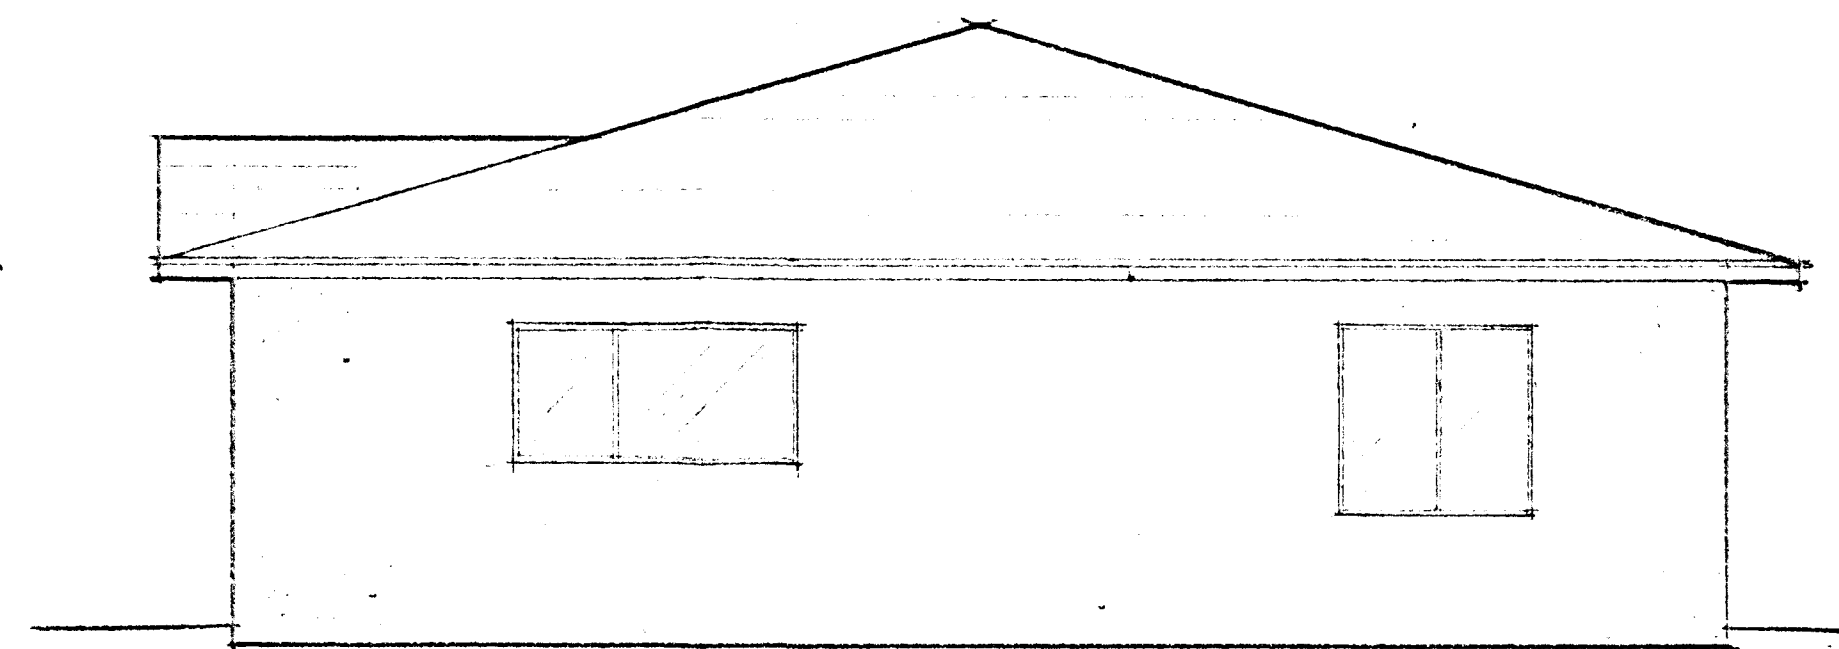


EAST ELEVATION
1/4" = 1'-0"

REVISIONS	BY

SEVEN SEAS SEAFOOD MARKET & LOUNGE - ANNEX
PARKING - STORAGE & OFFICE
PRESENT USE - R1 LOTS - 2A, 2B, 1C OF VEGAS HEIGHTS TRACT
ADDRESS - 890, 820 & 832 W. LAKE MEAD BLVD
OWNER: LOUIS CONNER, ET AL, 870 W. L.M. BLVD. PHONE: 646-4086
PREPARED BY: TRACEY CONST, 725 COUNT AVE. NV. PHONE: 399-1500
PROPOSED USE C-1

DRAWN L. MASON	CHECKED
DATE 9/15/90	SCALE 1" = 10' & 1/4" = 1'
JOB NO.	SHEET
4 OF	1 SHEETS


STAFF
Z-112-90
P/C 10/23/90

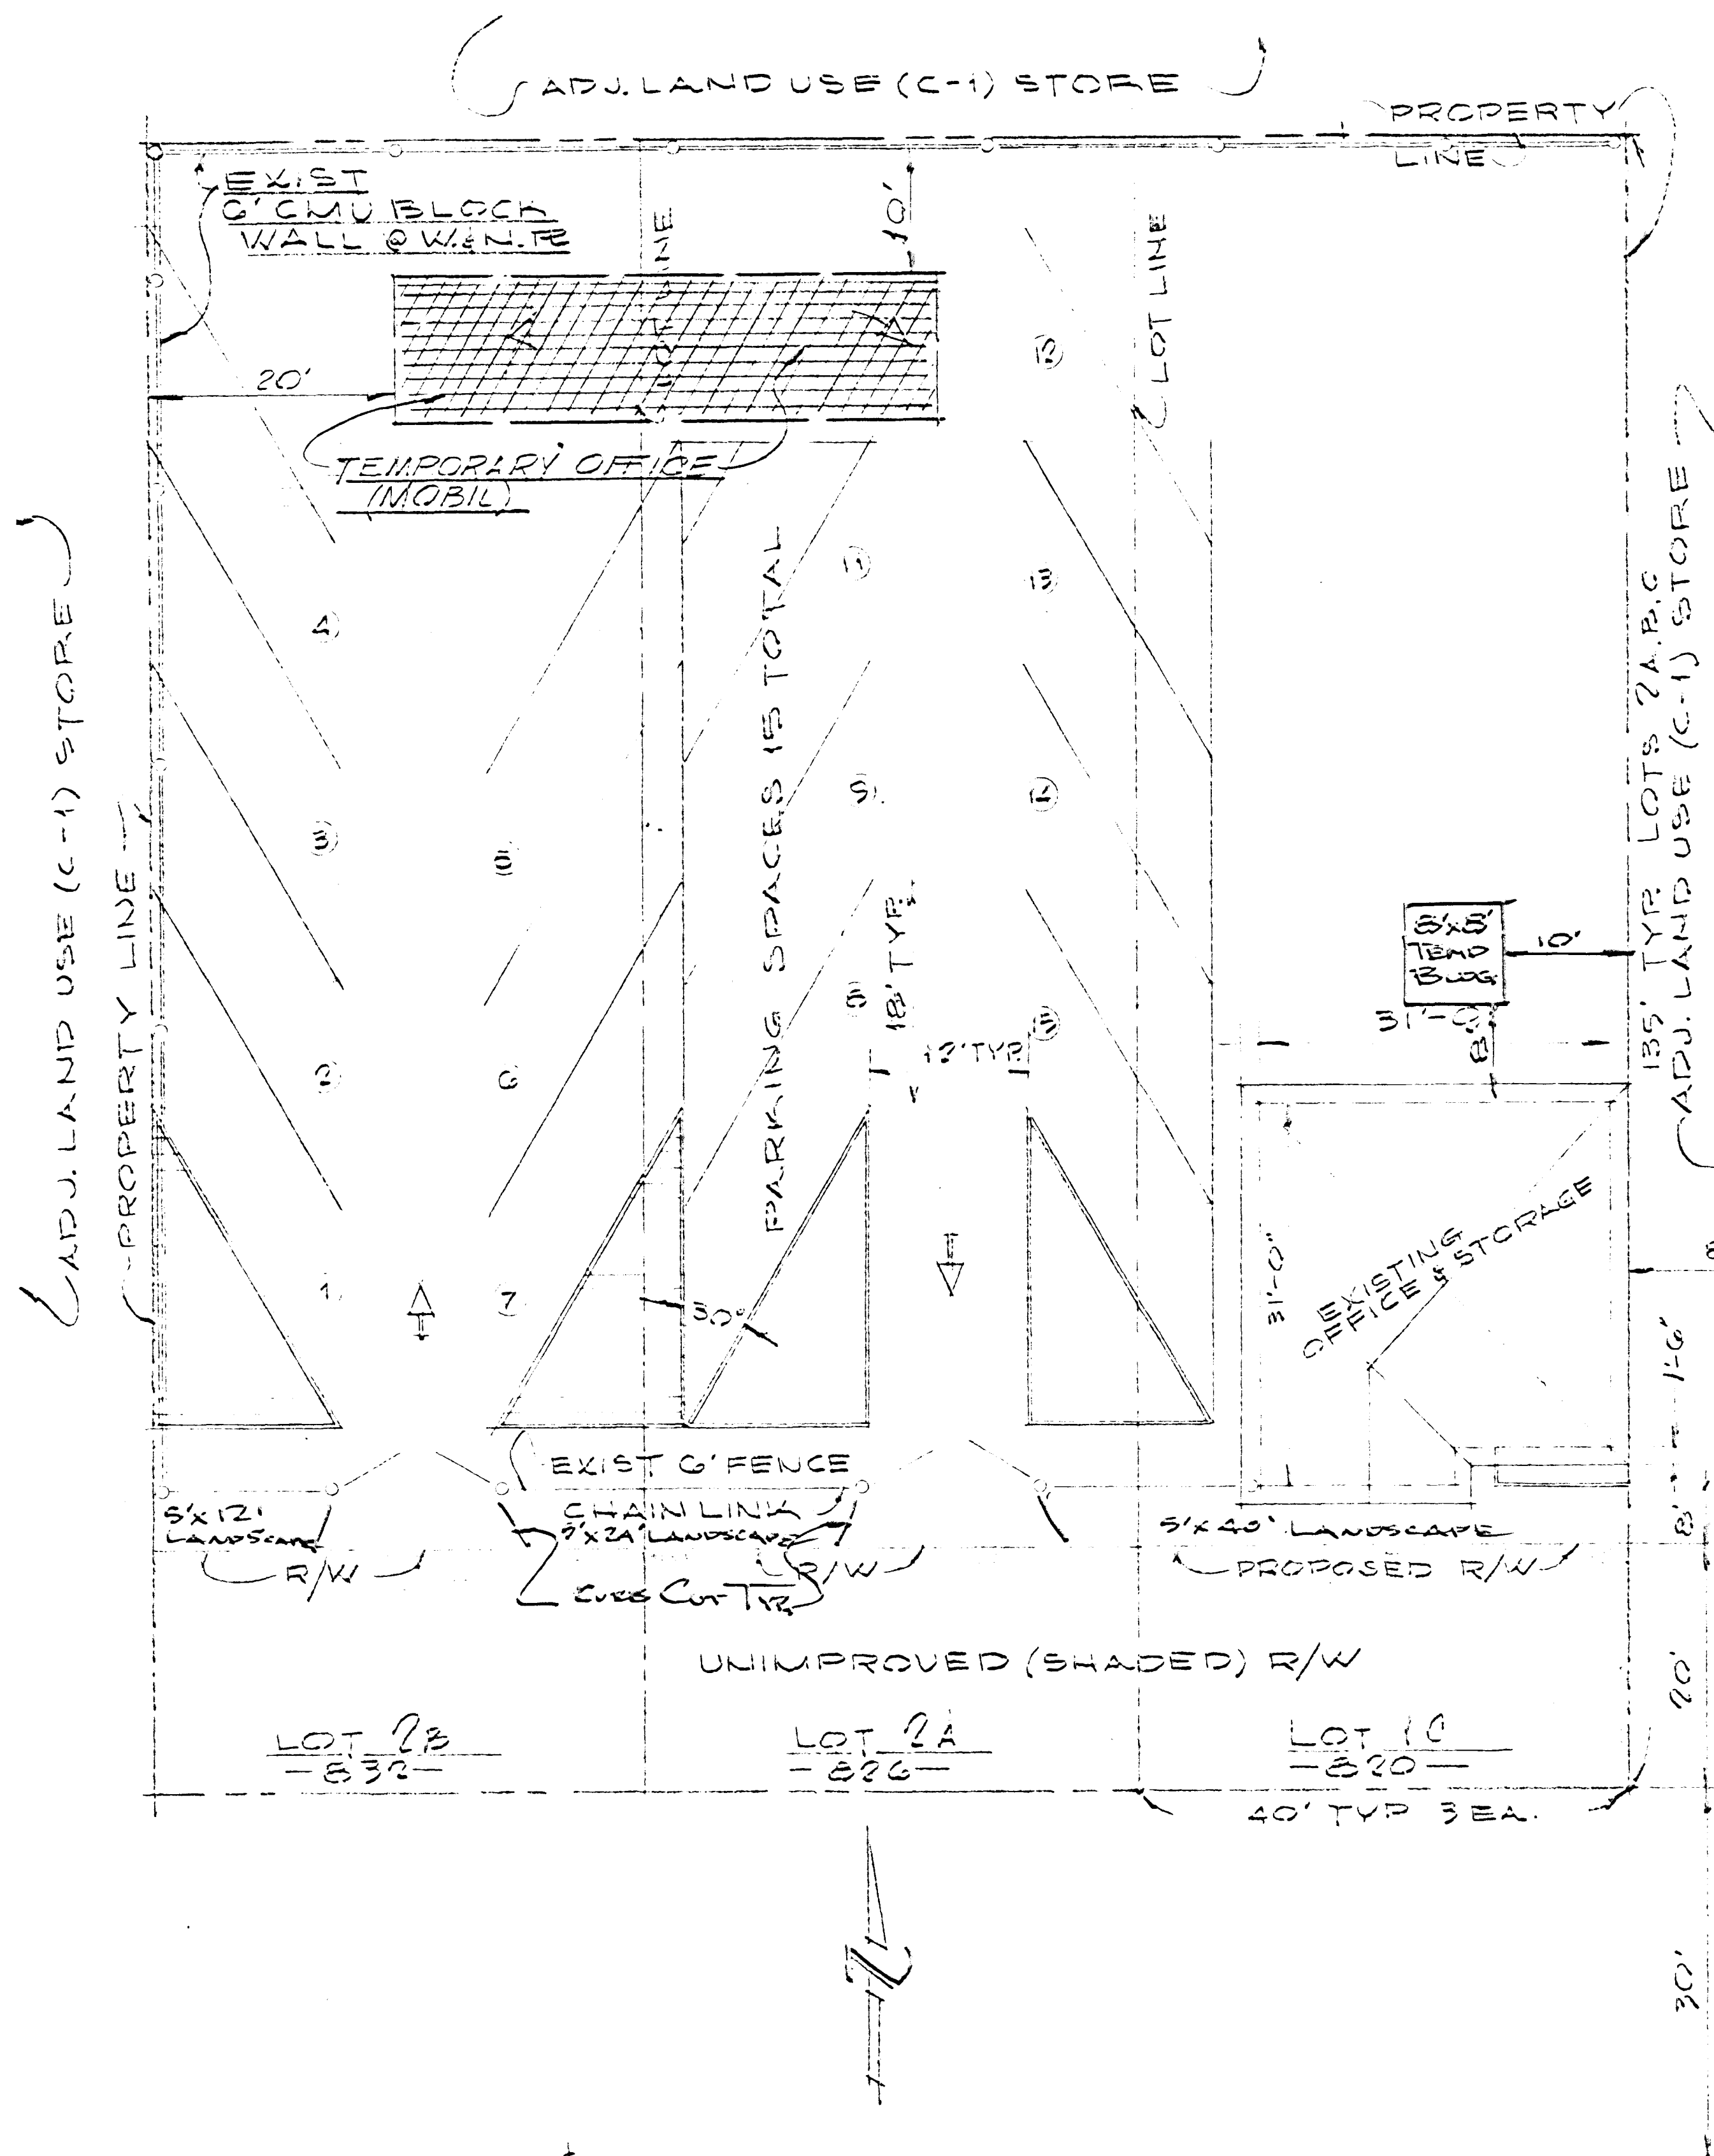

WEST LAKE MEAD BLVD.


SITE PLAN

1" = 10'-0"

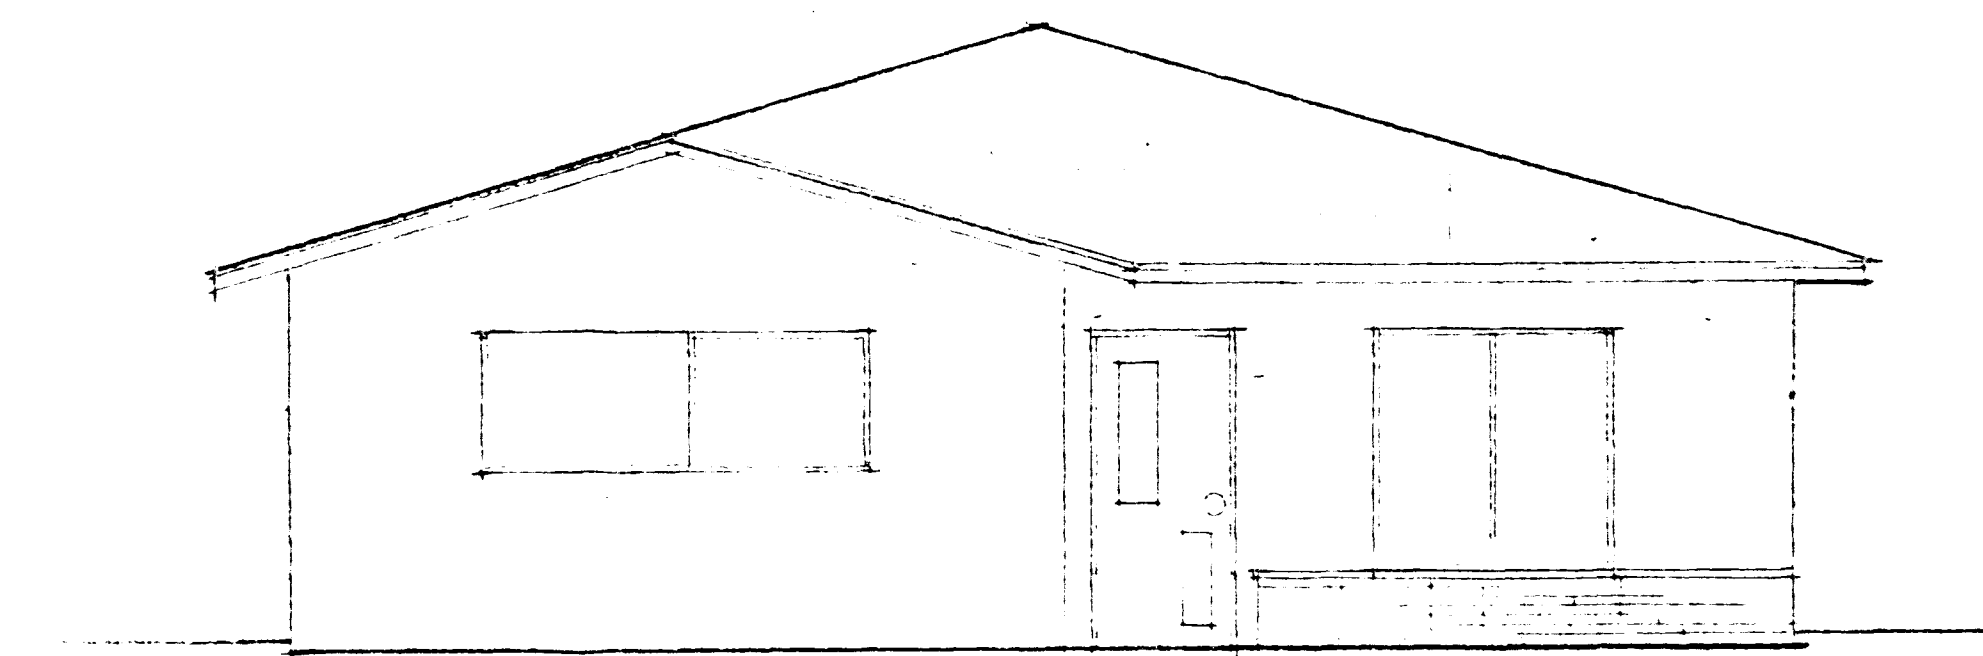


SOUTH ELEVATION

1/4" = 1'-0"

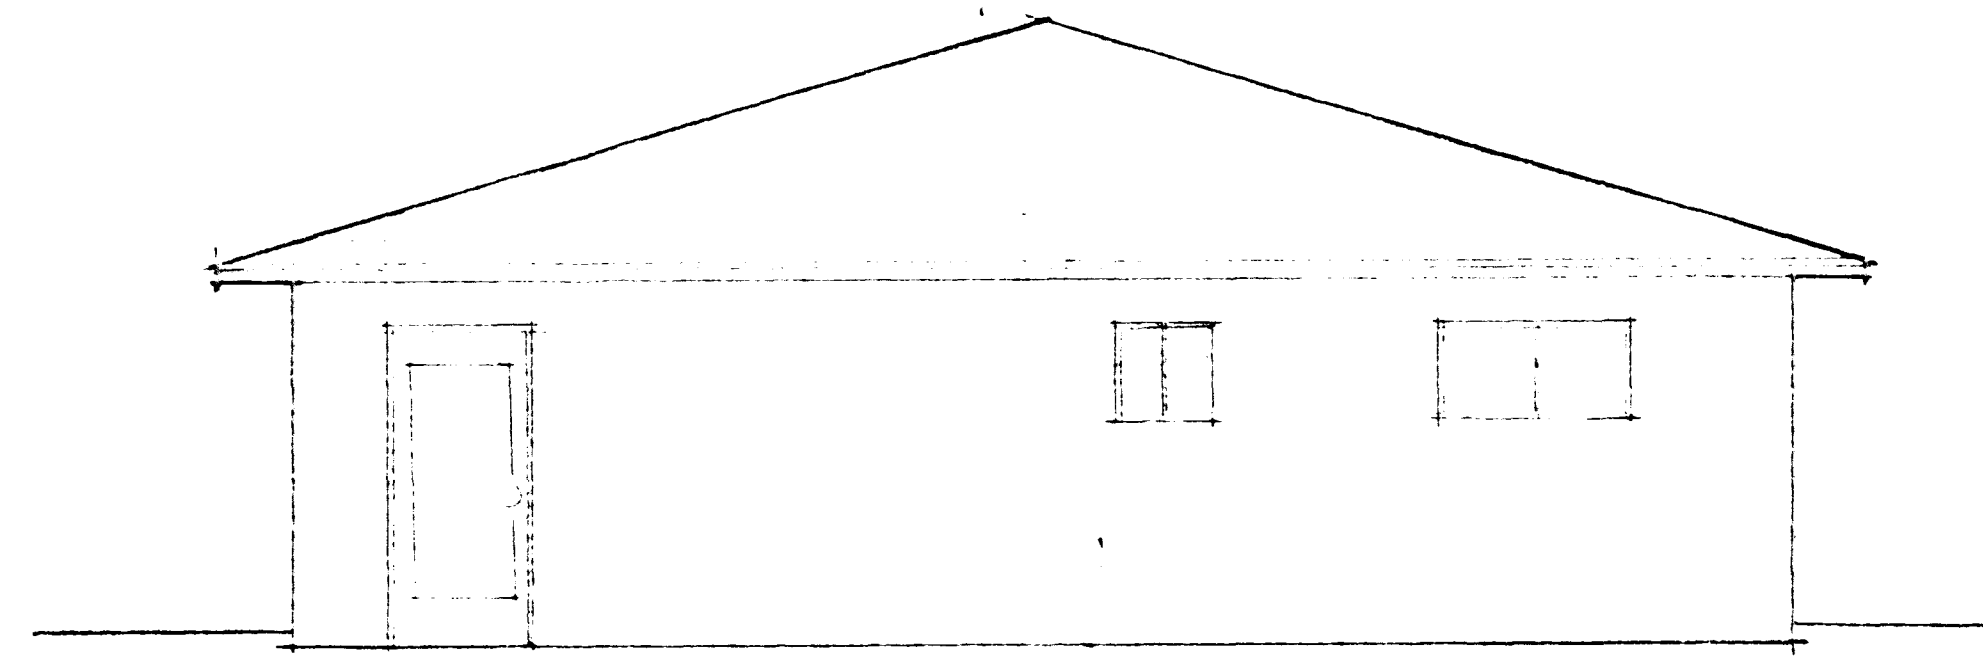


NORTH ELEVATION

1/4" = 1'-0"

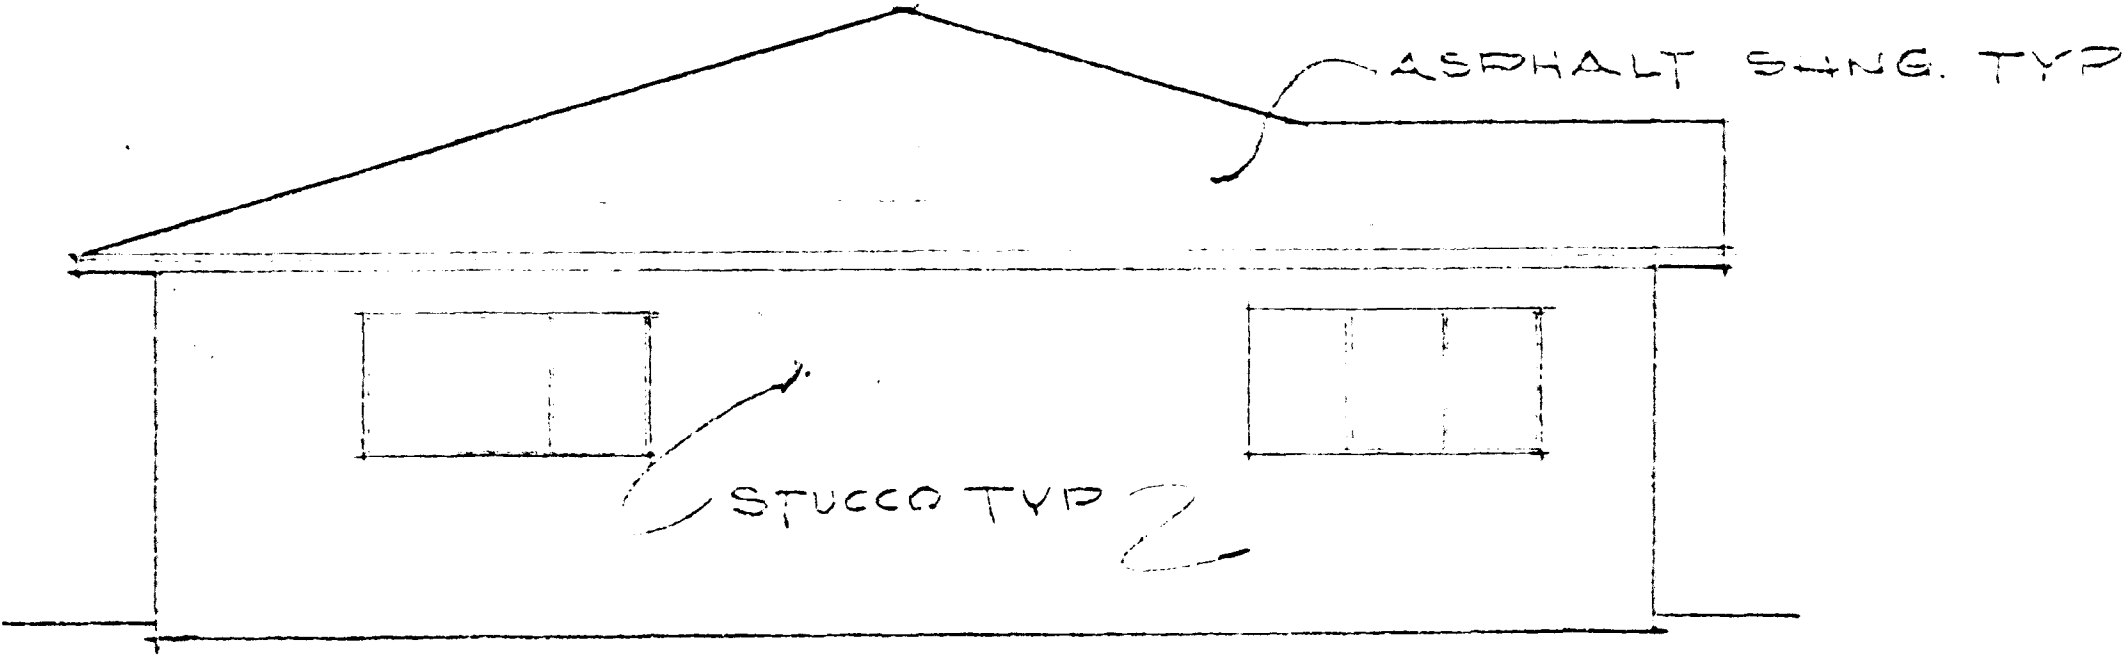

WEST ELEVATION

1/2" = 1'-0"

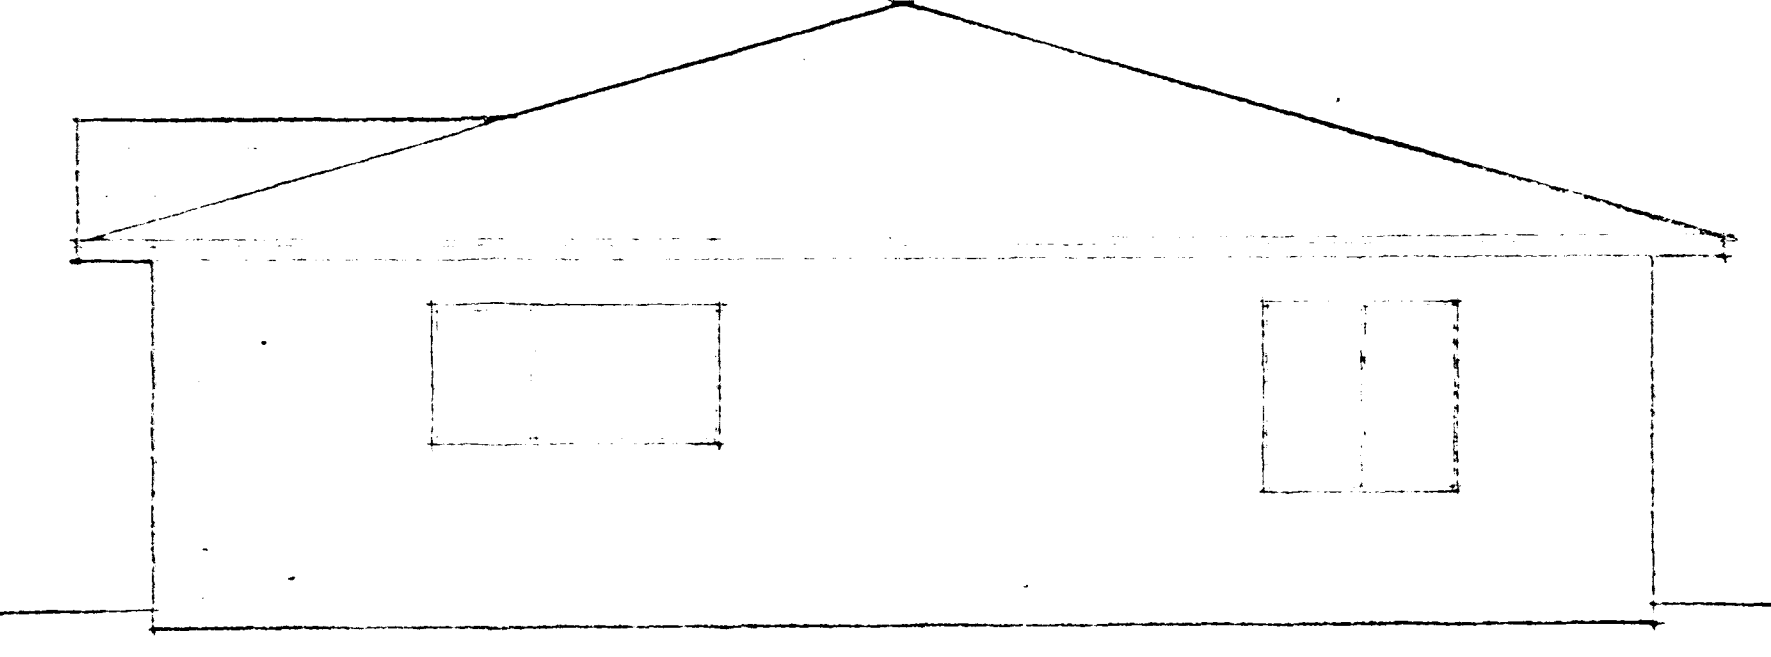

EAST ELEVATION

1/4" = 1'-0"

REVISED
STAFF
2-112-90
P/C 10/23/90

REVISIONS	BY

SEVEN SEAS SEAFOOD MARKET & LOUNGE - ANNEX
PARKING - STORAGE & OFFICE
PRESENT USE - R1 LOTS 2A, 2B & 1C OF VEGAS HEIGHTS TRACT
ADDRESS - 820, 826 & 820 W. LAKE MEAD BLVD
OWNER: LOUIS CONNER, ET AL, 870 W. L.M. BLVD PHONE: 646-4688
PREPARED BY: TRACEY CONST, 775 COUNT AVE. NV. PHONE: 399-1500
PROPOSED USE C-1

DRAWN L. M. 10/23/90	CHECKED
DATE 9/15/90	SCALE 1" = 0' 3 1/4" = 1'
JOB NO.	SHEET
OF	SHEETS