




STAFF COPY
Z-114-89(1) 2/22/92 P.C.

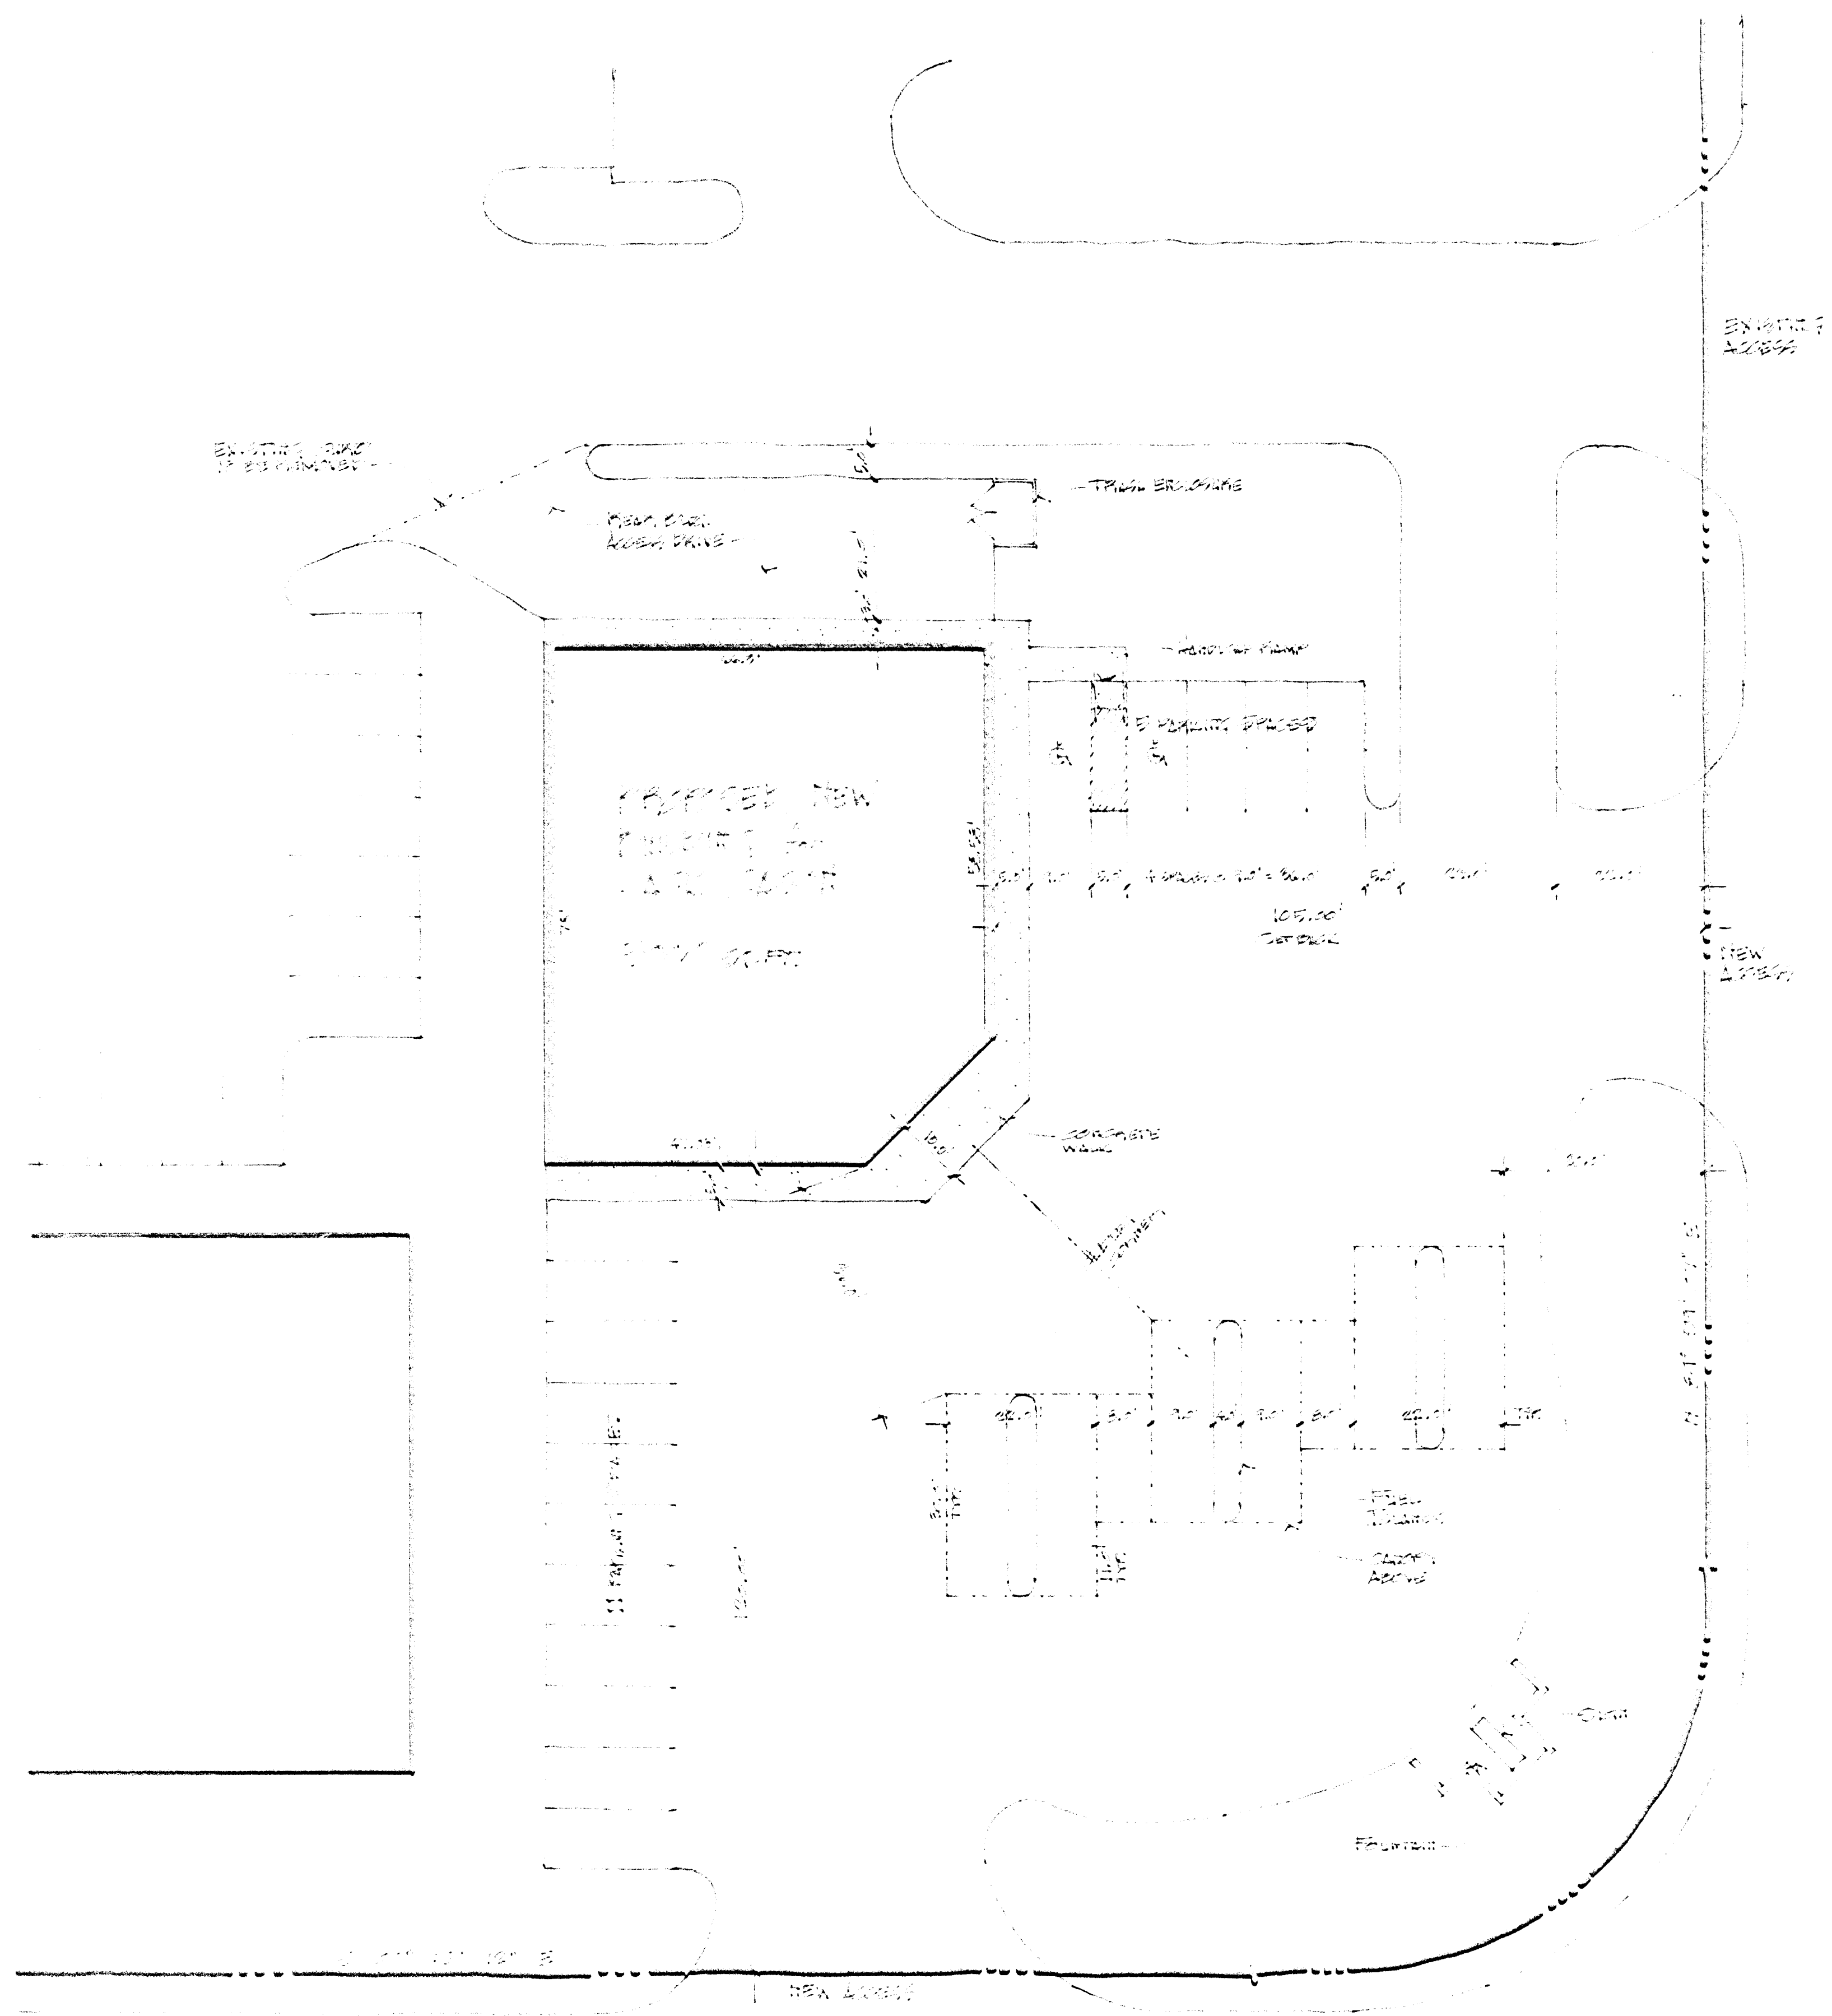


PROPOSED SITE PLAN
2/22/92

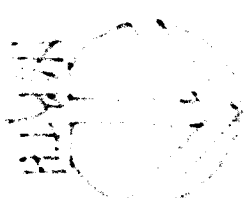

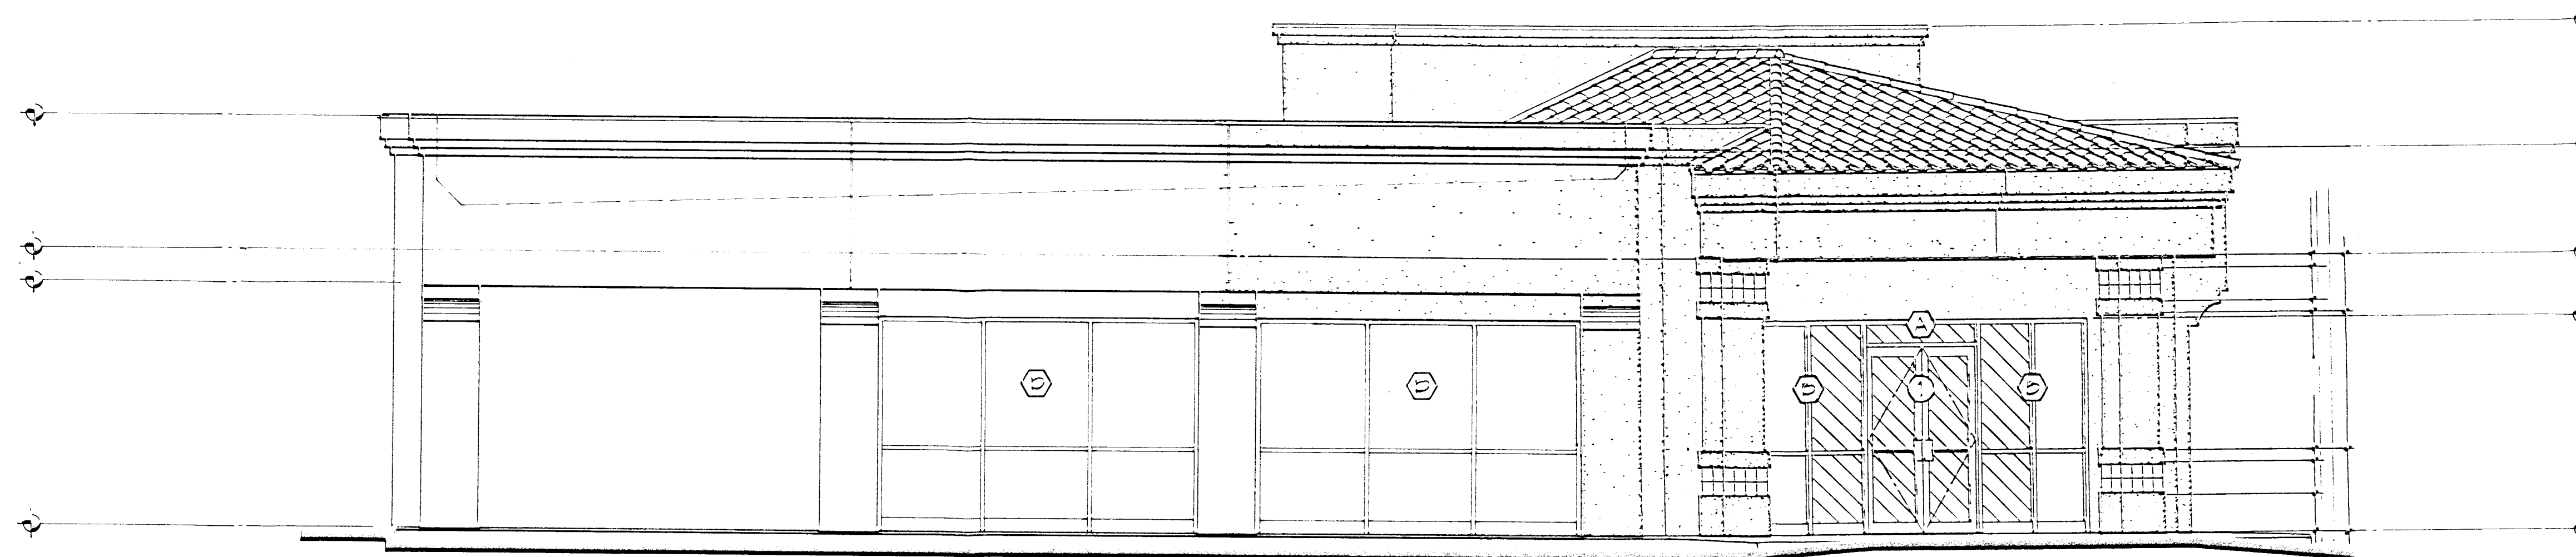

EAST ELEVATION


SCALE: 1/4" = 1'-0"

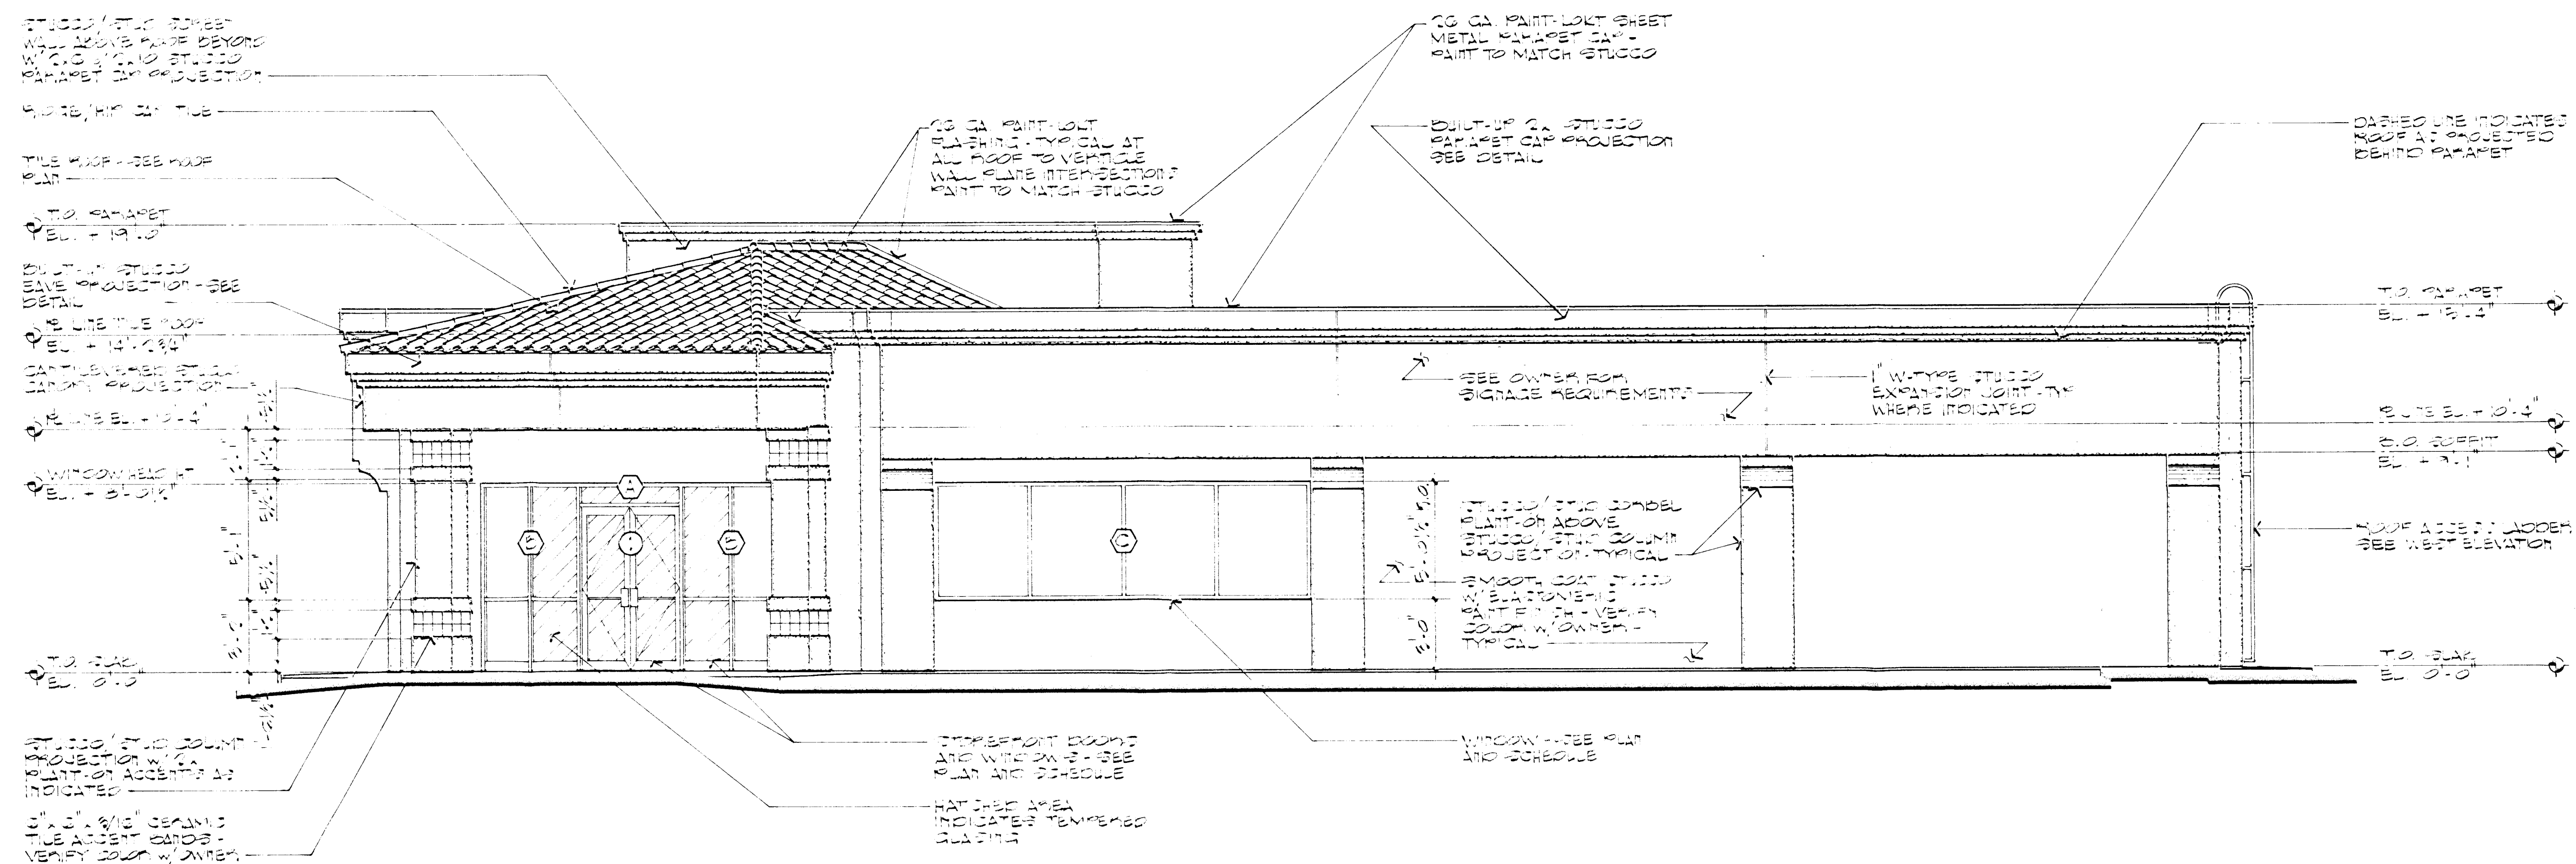

NORTH ELEVATION


SCALE: 1/4" = 1'-0"

STAFF COPY
2-11-89 (4) 2/27/92 PC

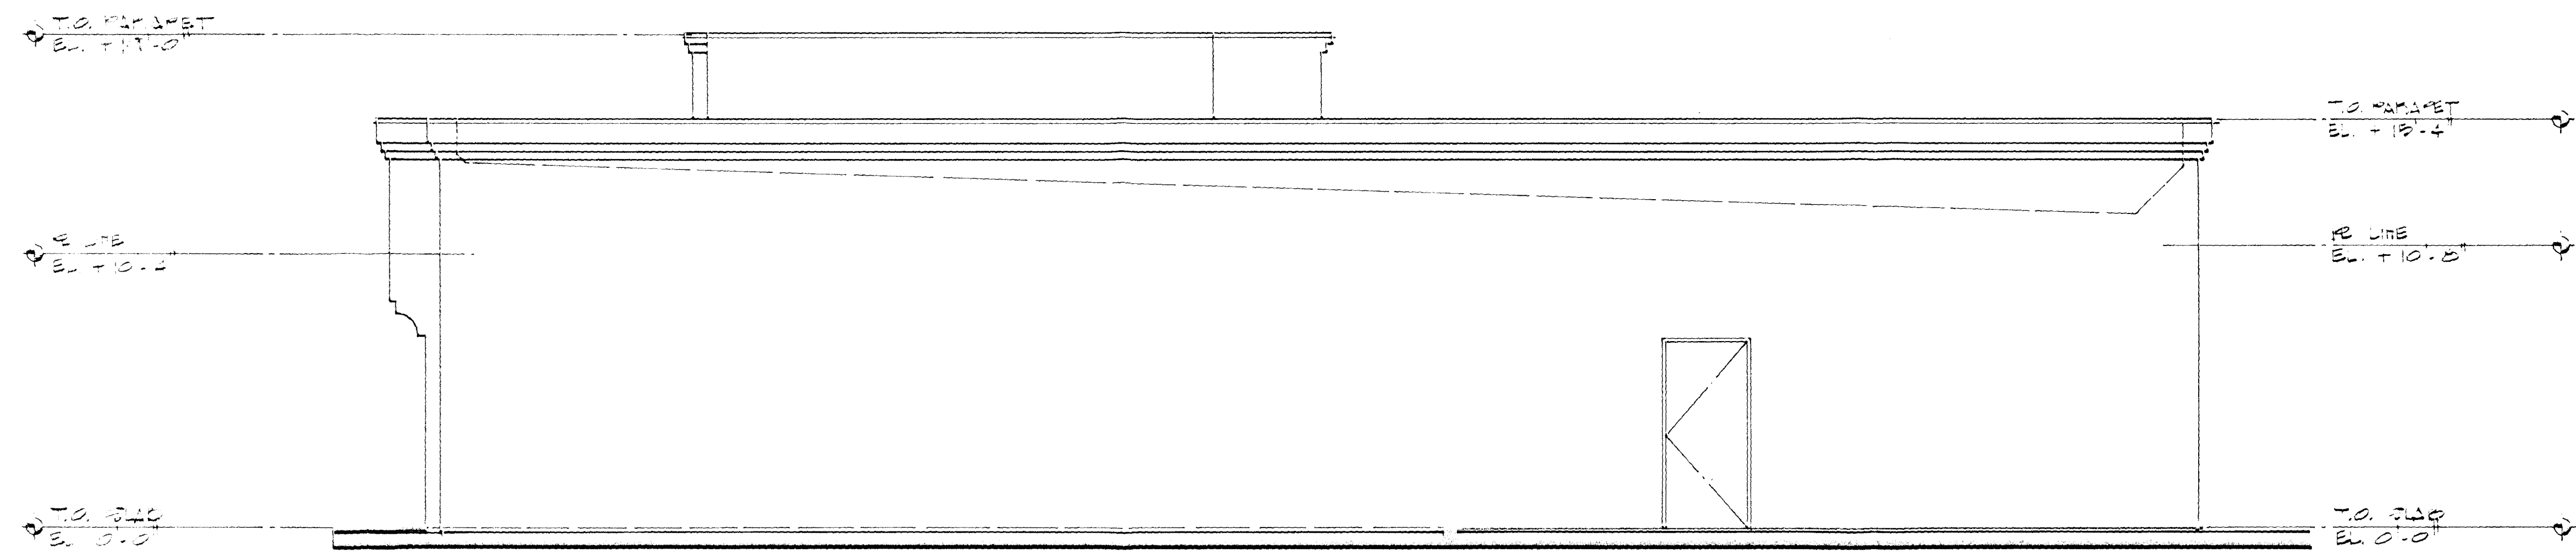

WEST ELEVATION

SCALE 1/4" = 1'-0"

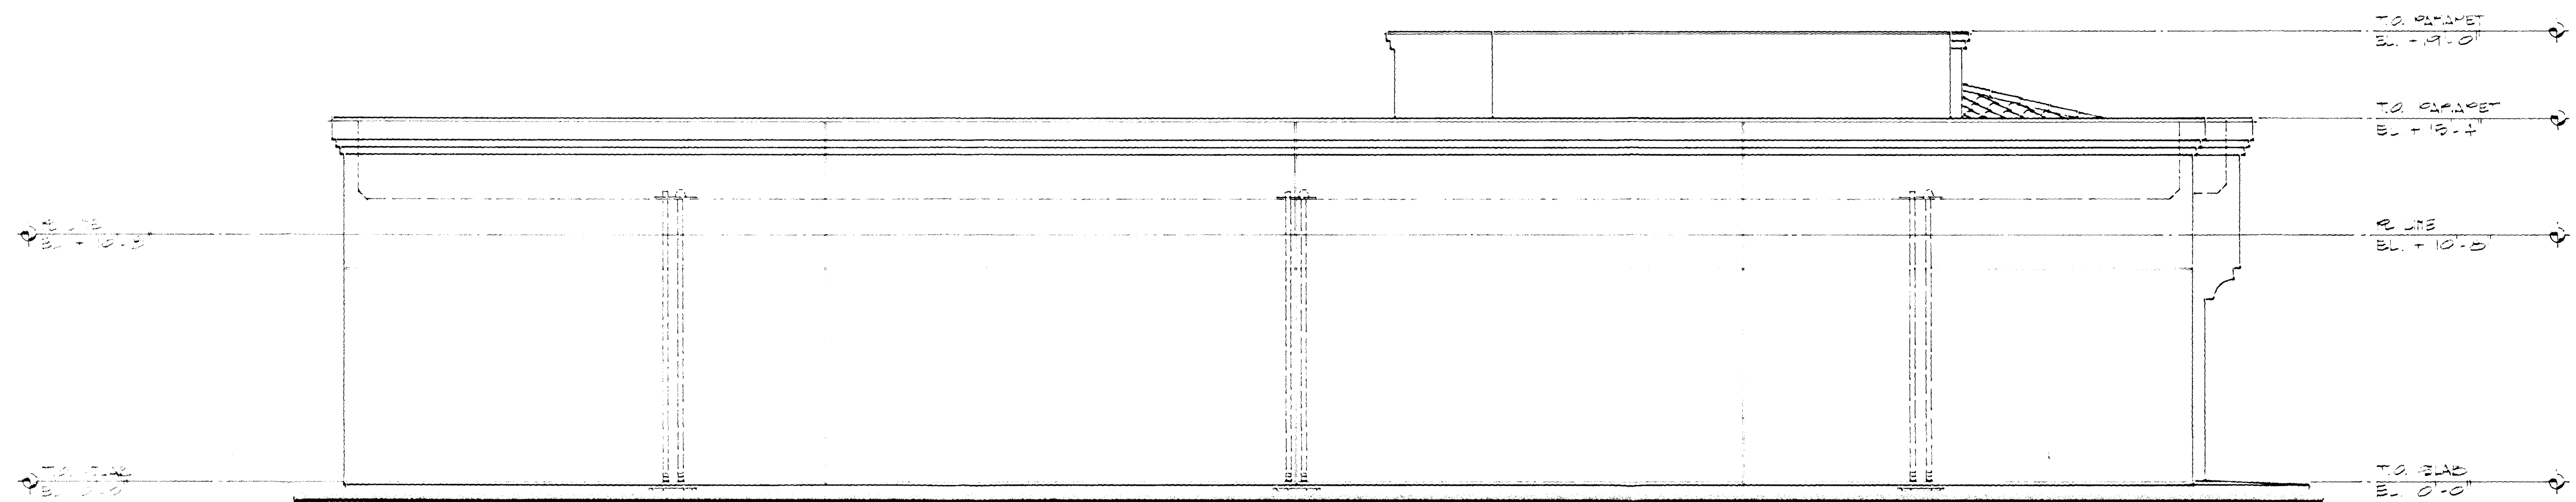

SOUTH ELEVATION

SCALE 1/4" = 1'-0"

STAFF COPY 2/27/92 PC
Z-114-88(4)

Z-114-89
V-130-91
V-172-91
U-106-91

