


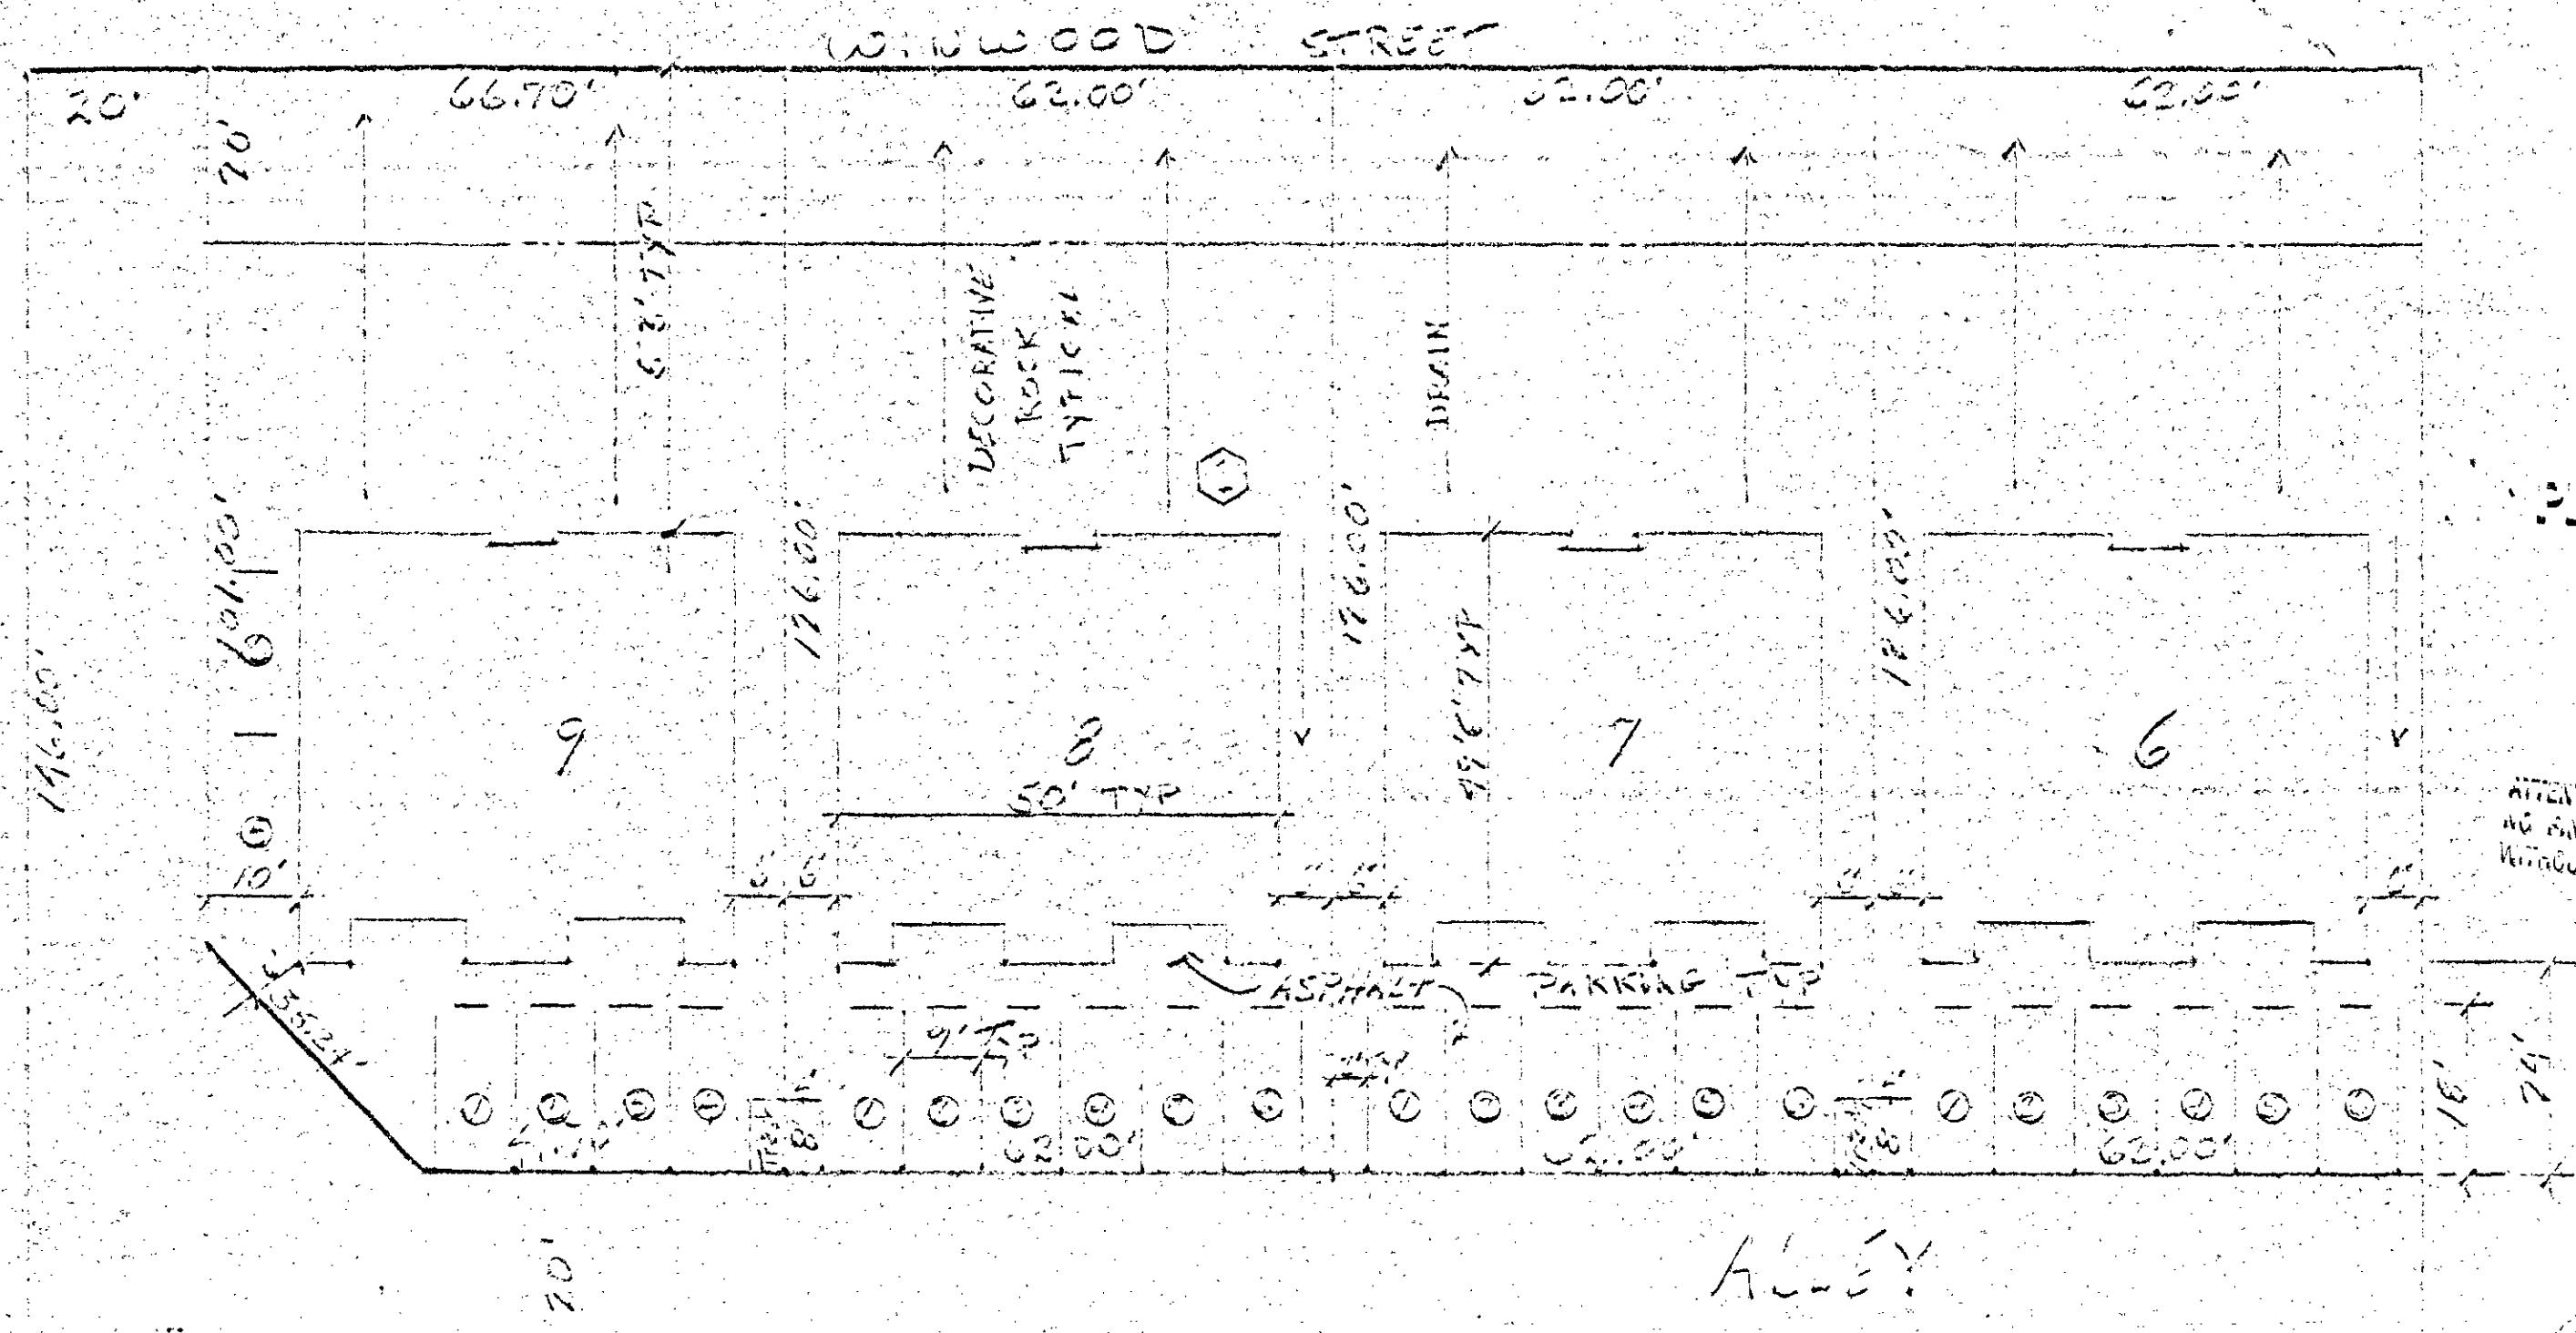



CHARLESTON HEIGHTS TRACT 50-A Plot Plan

PLOT PLAN APPROVED

City of Las Vegas

ALL AIR CONDITIONING,
ROOF MECHANICS, AND
TRASH AREAS MUST BE
SCREENED FROM VIEW

ATTENTION BUILDING & SAFETY
NO FIELD INSPECTION
WITHOUT PERMITTING AGENCY

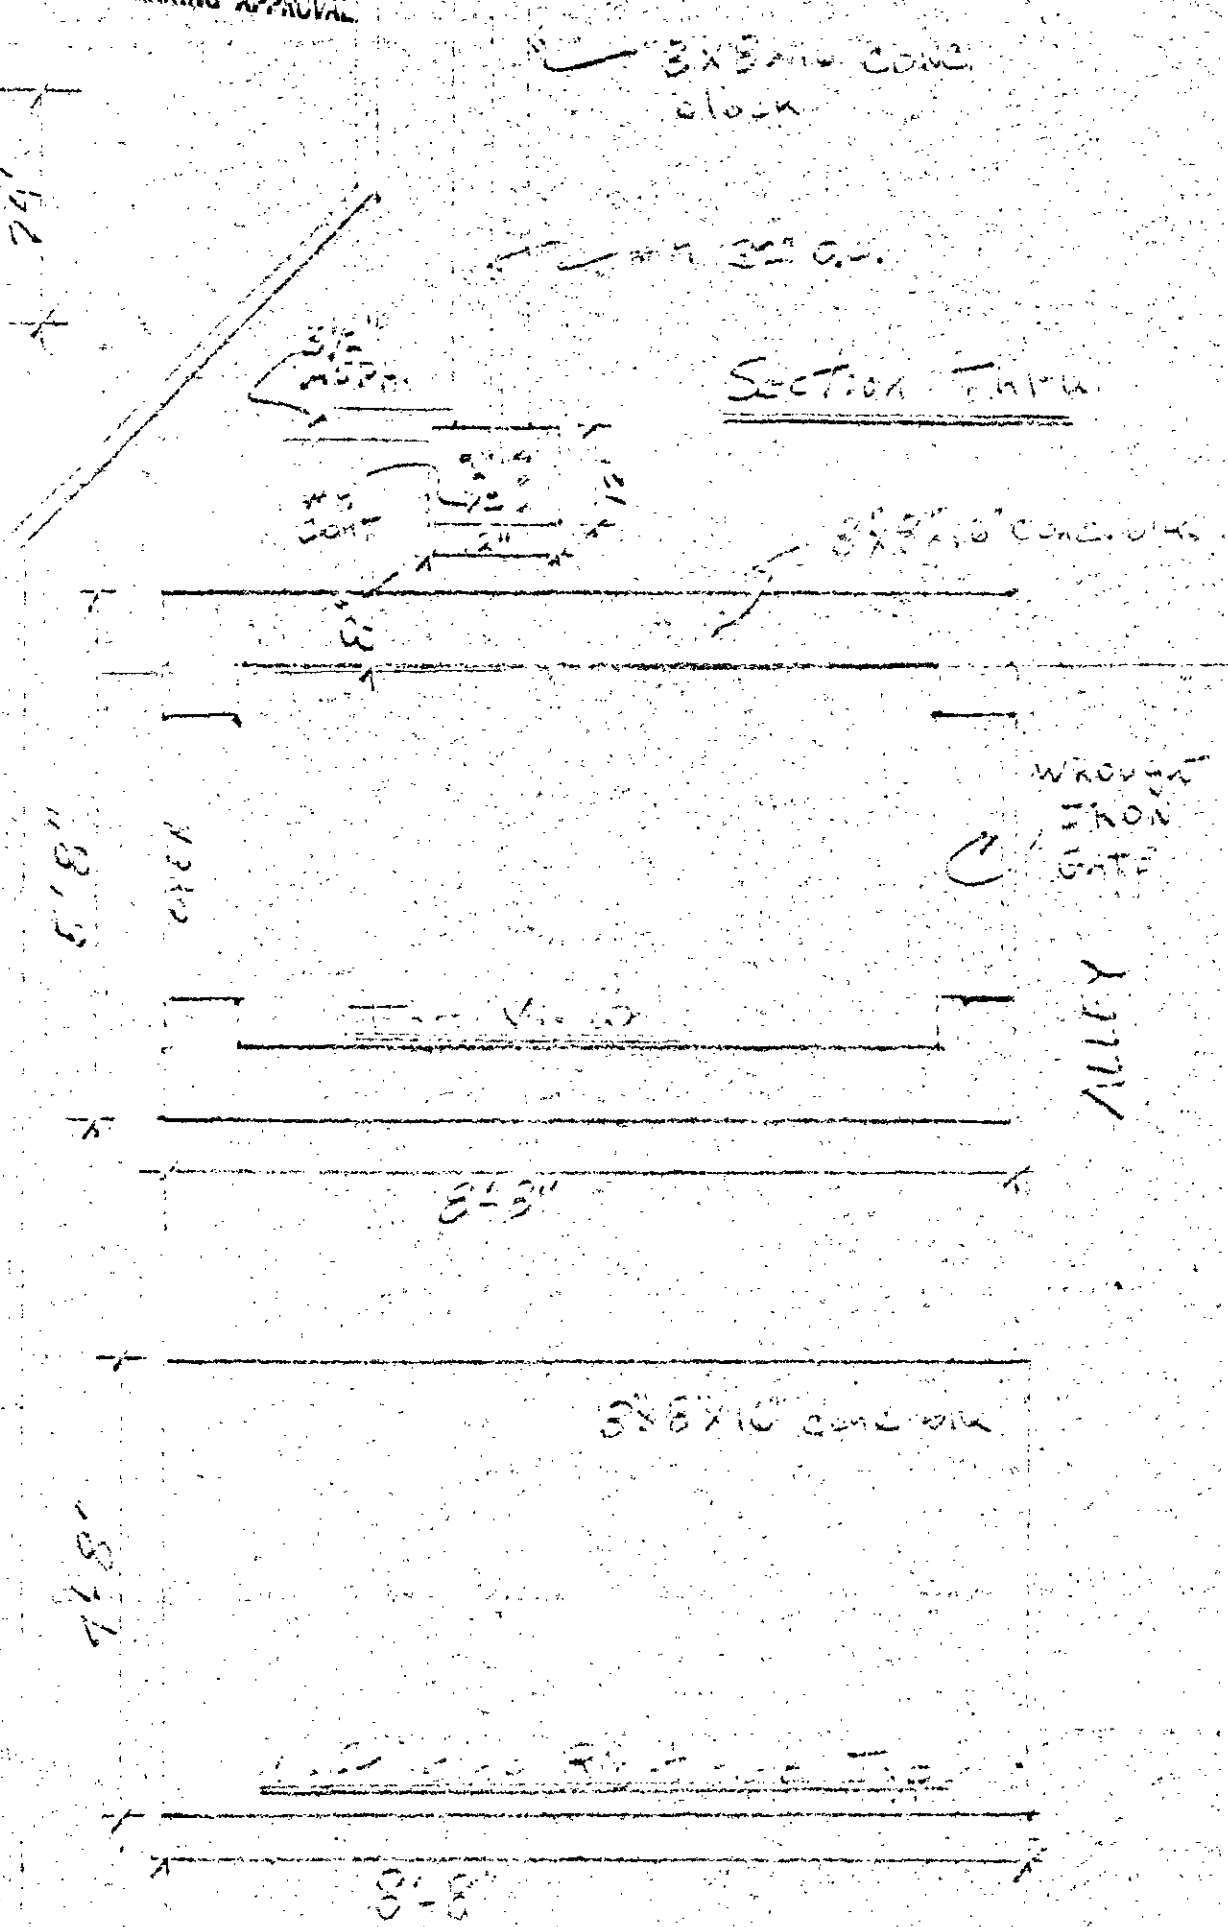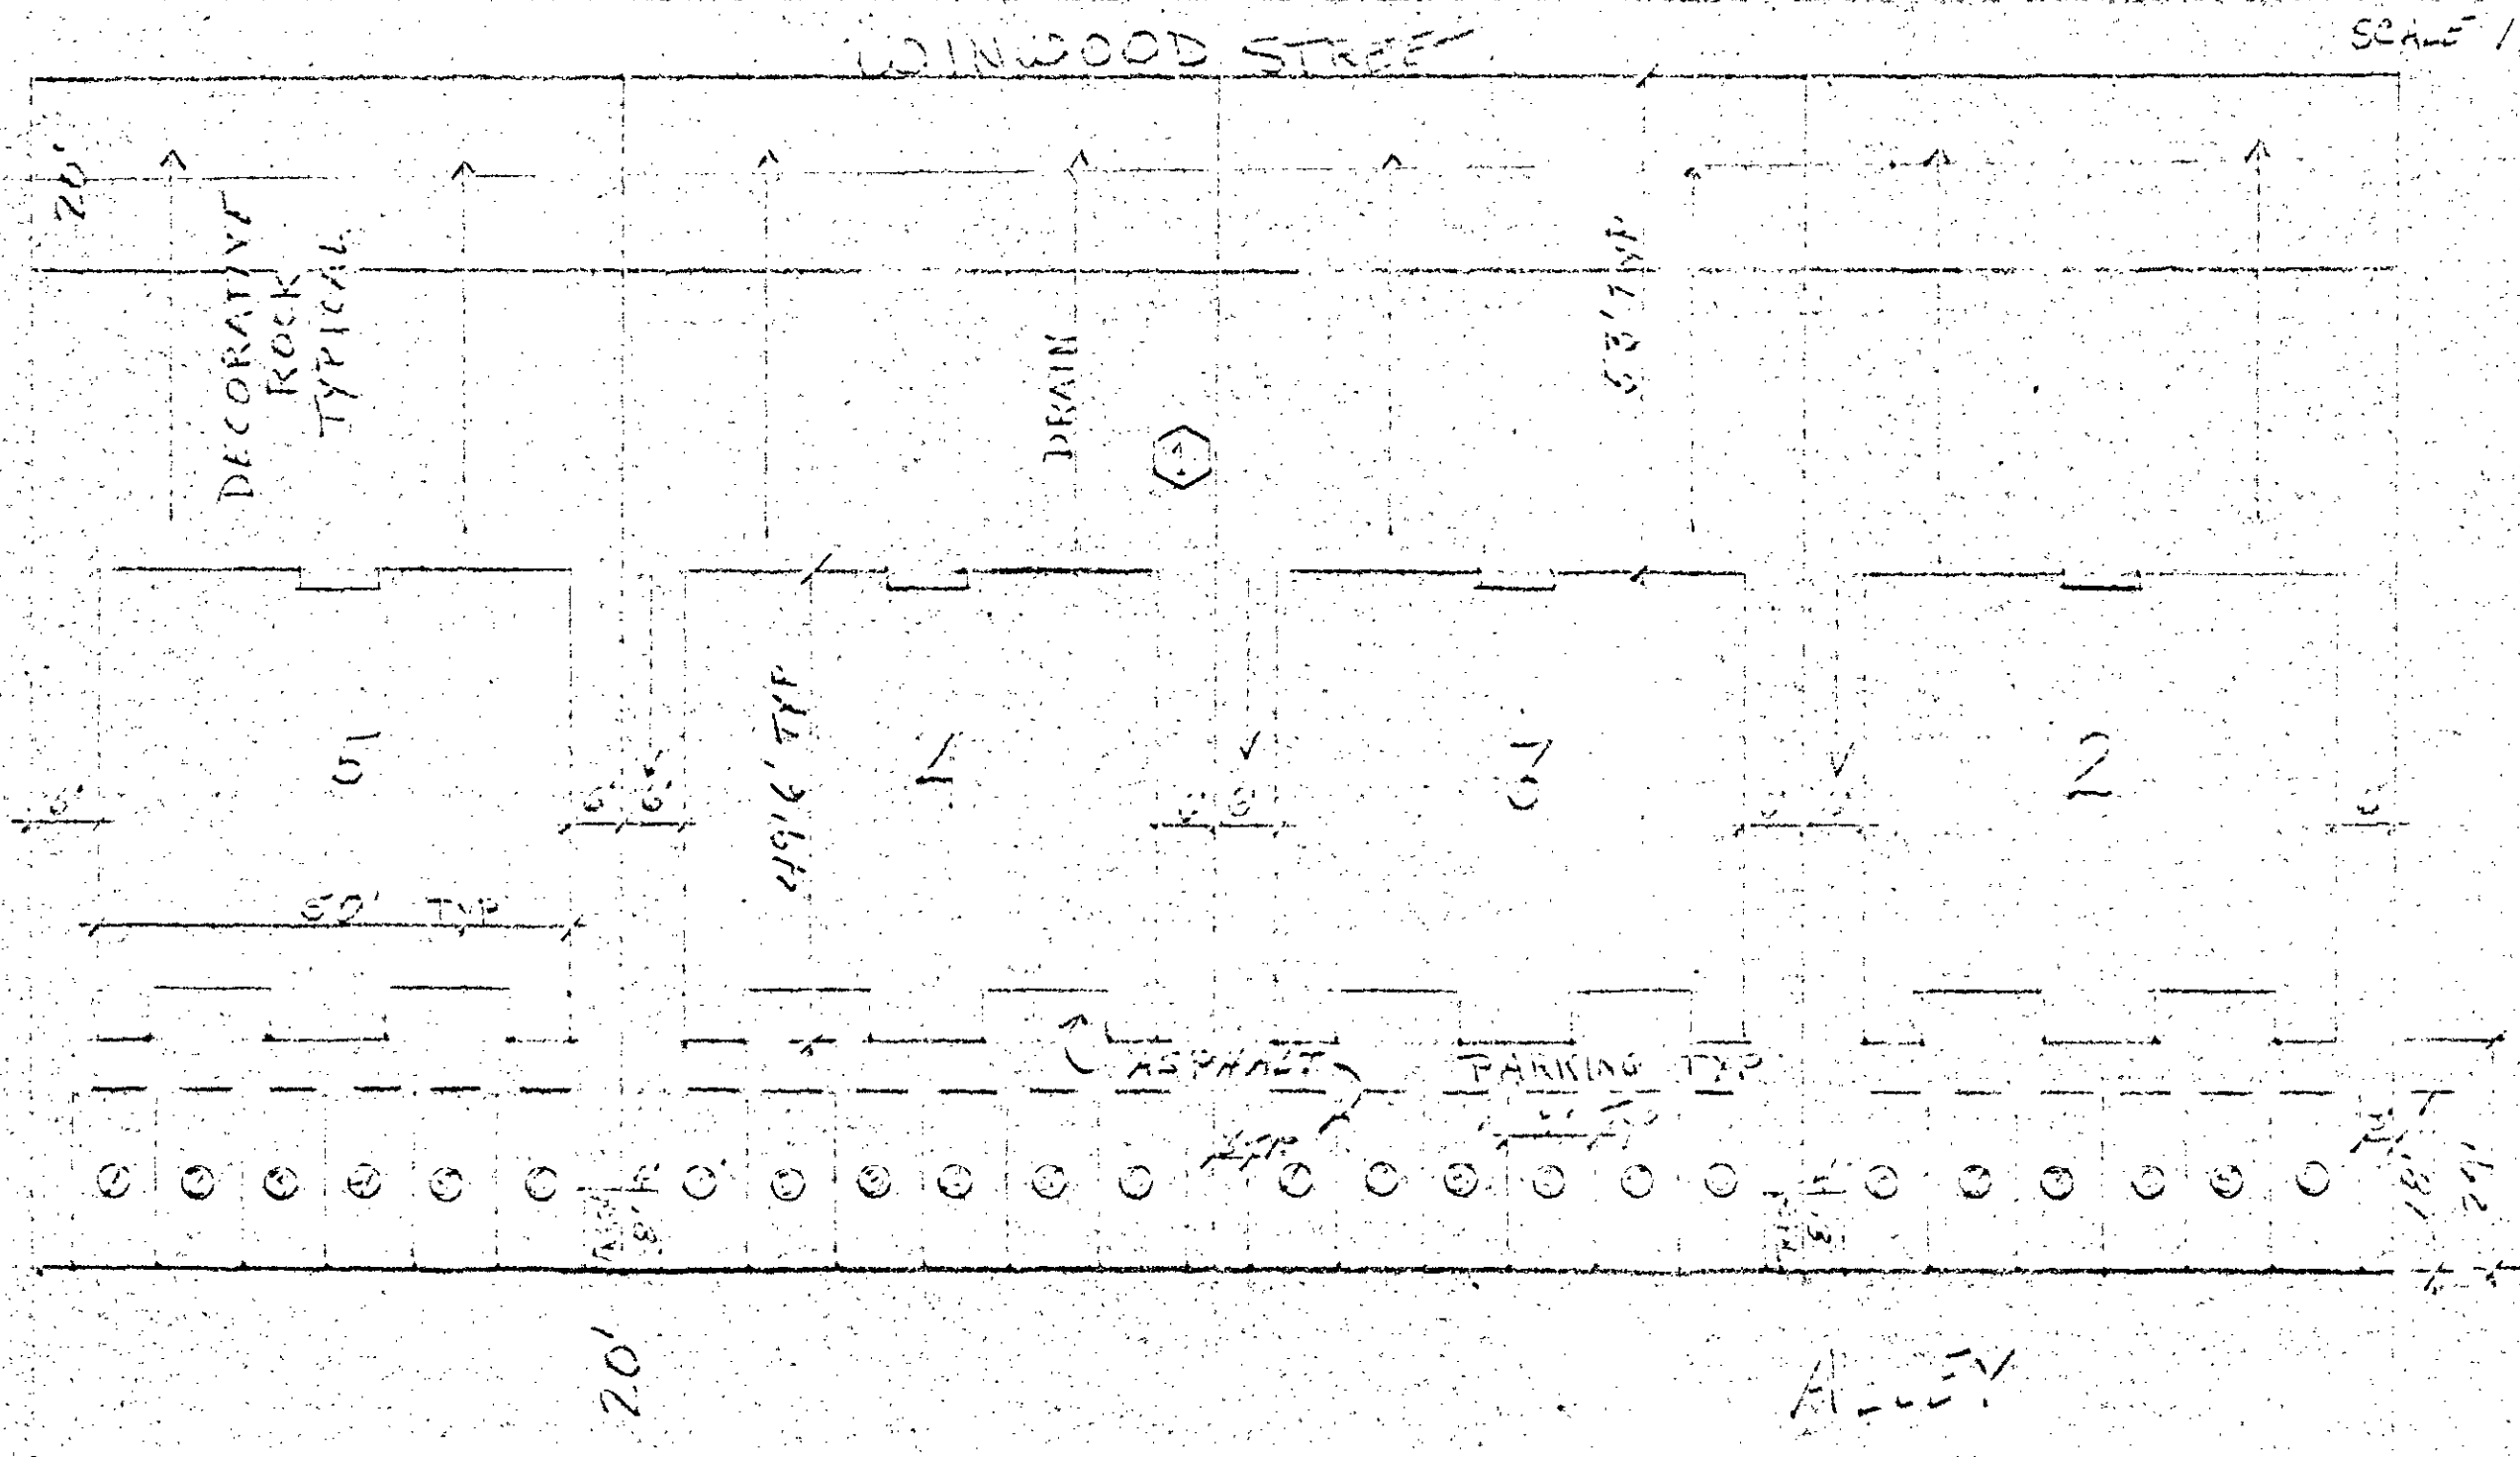

TRASH ENCLOSURE DETAIL

SCALE: 1/8"=1'-0"


CHARLESTON
HEIGHTS 50-H
typical landscape


APPROVED LANDSCAPING PLAN
 11/11/11
 Department of Community Planning & Development

Scale: 1"=10'-0"


UNDERGROUND SPRINKLING
SYSTEM REQUIRED IN ALL
LANDSCAPED AREAS

ATTENTION BUILDING & SAFETY
NO FINAL INSPECTION
WITHOUT PLANNING APPROVAL

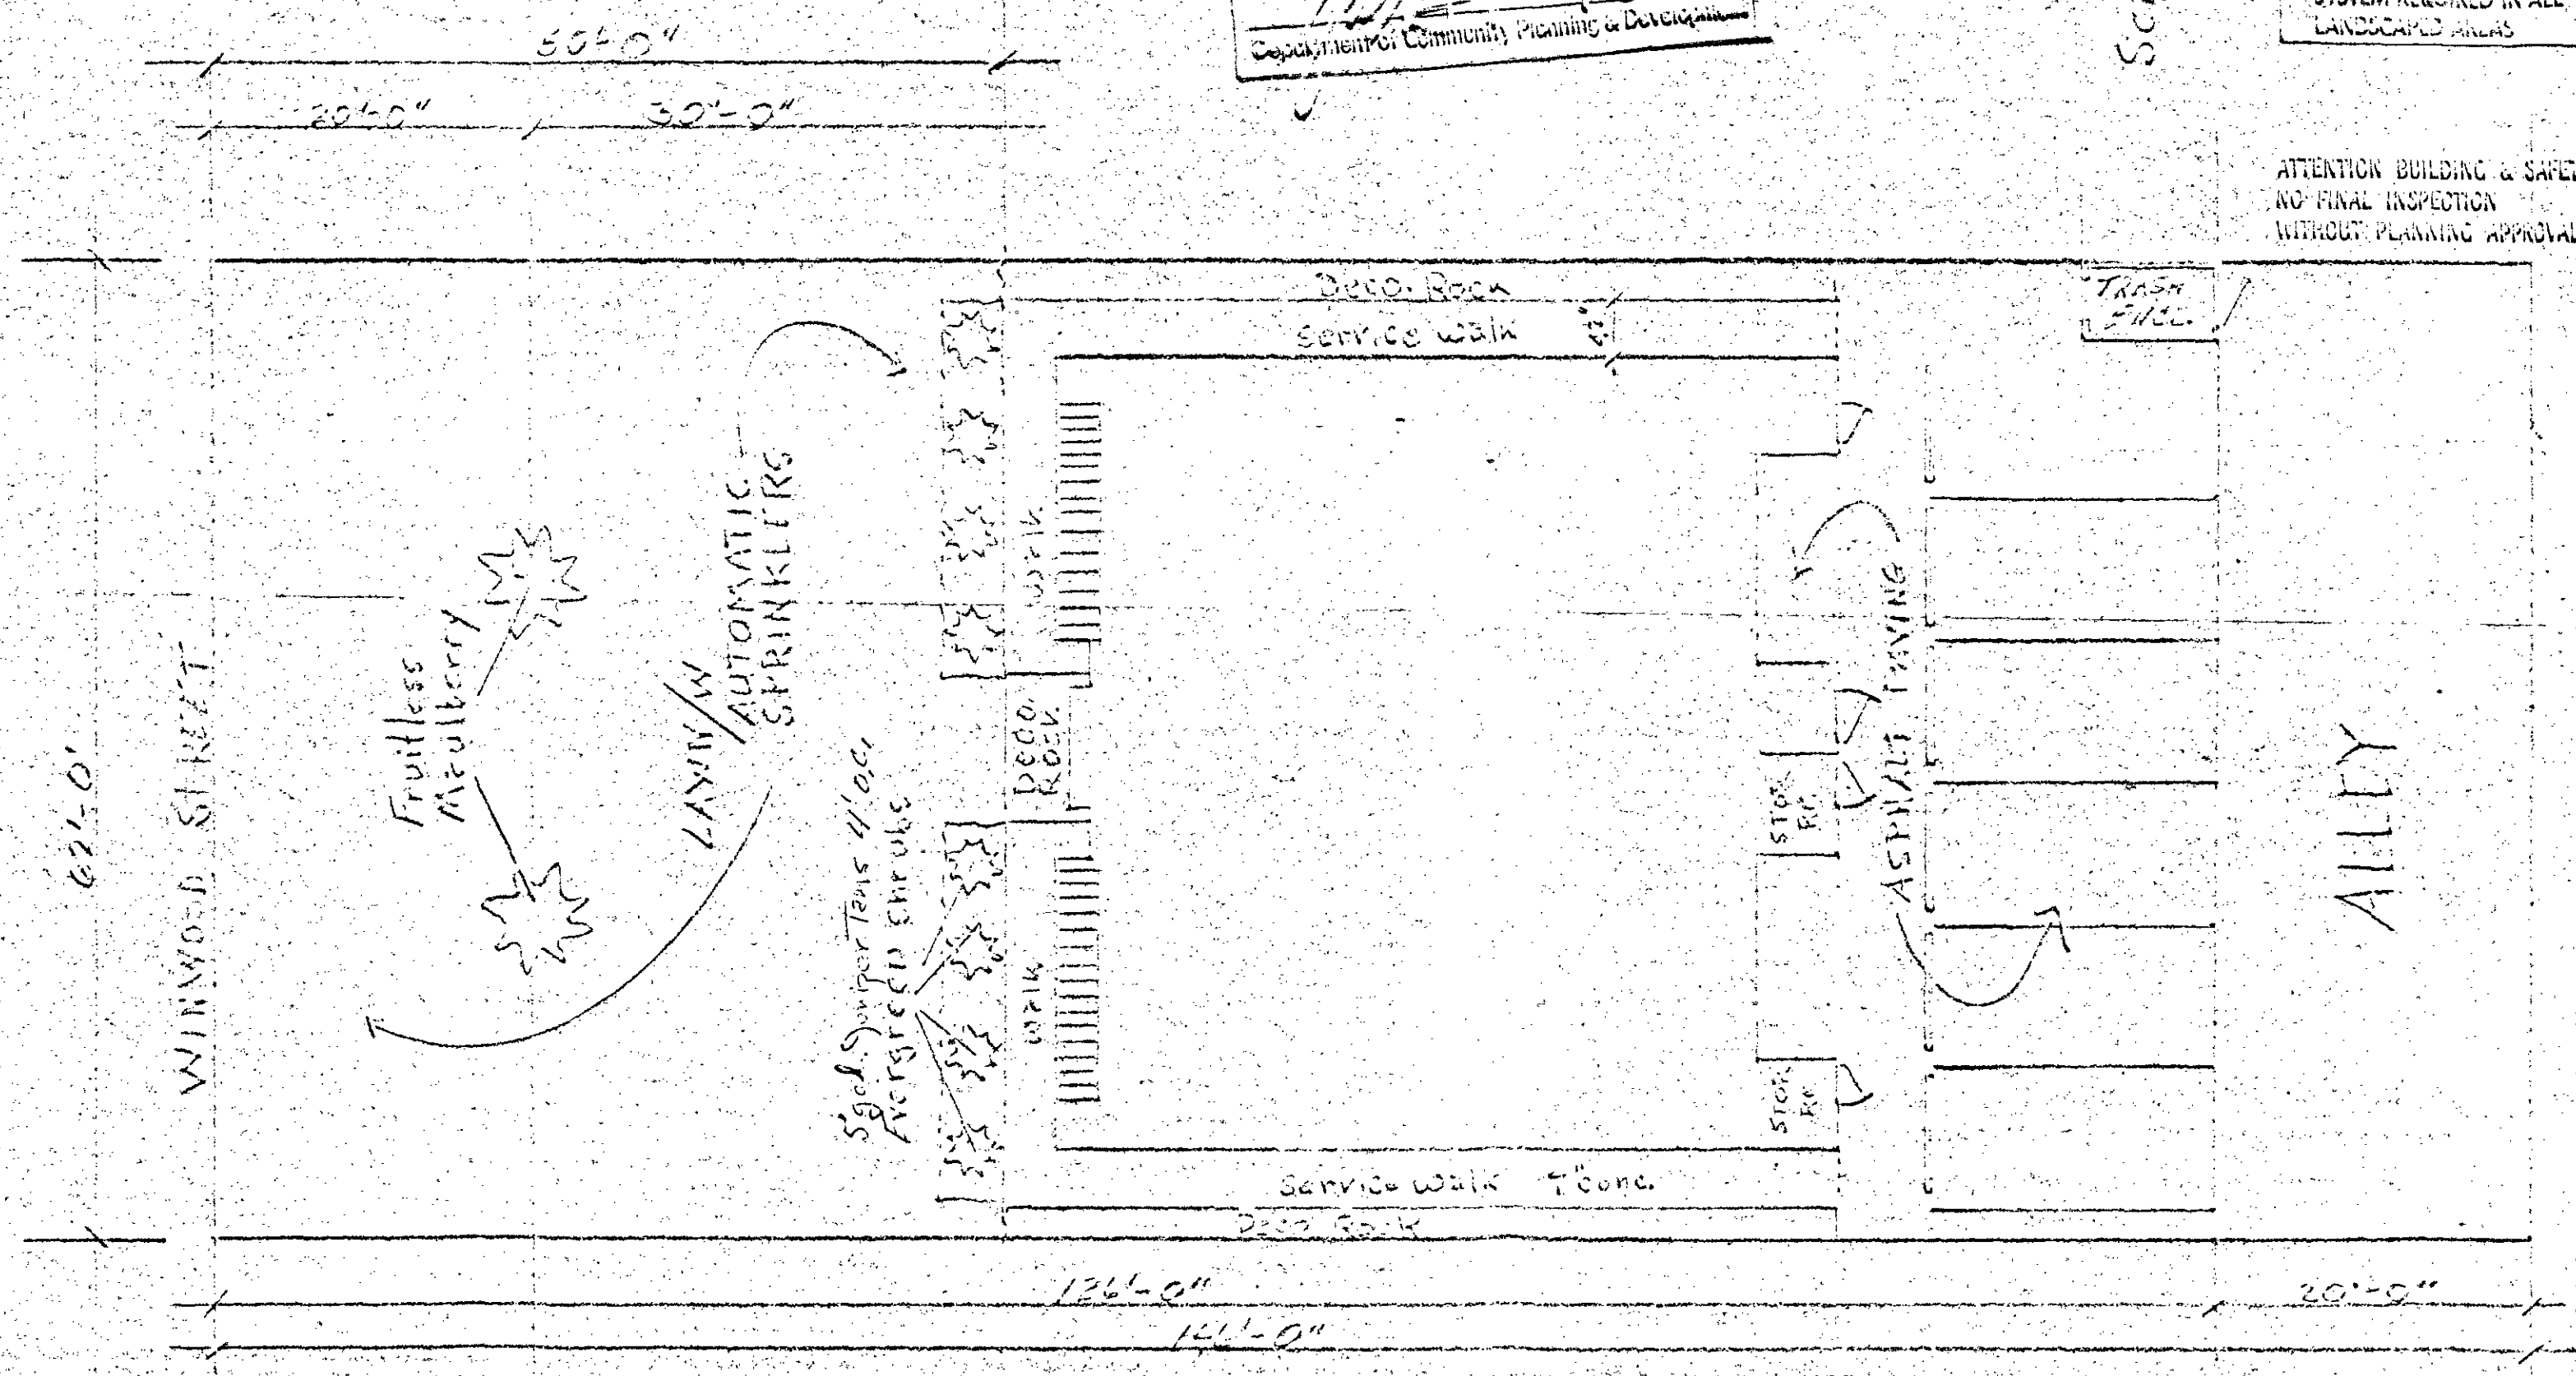

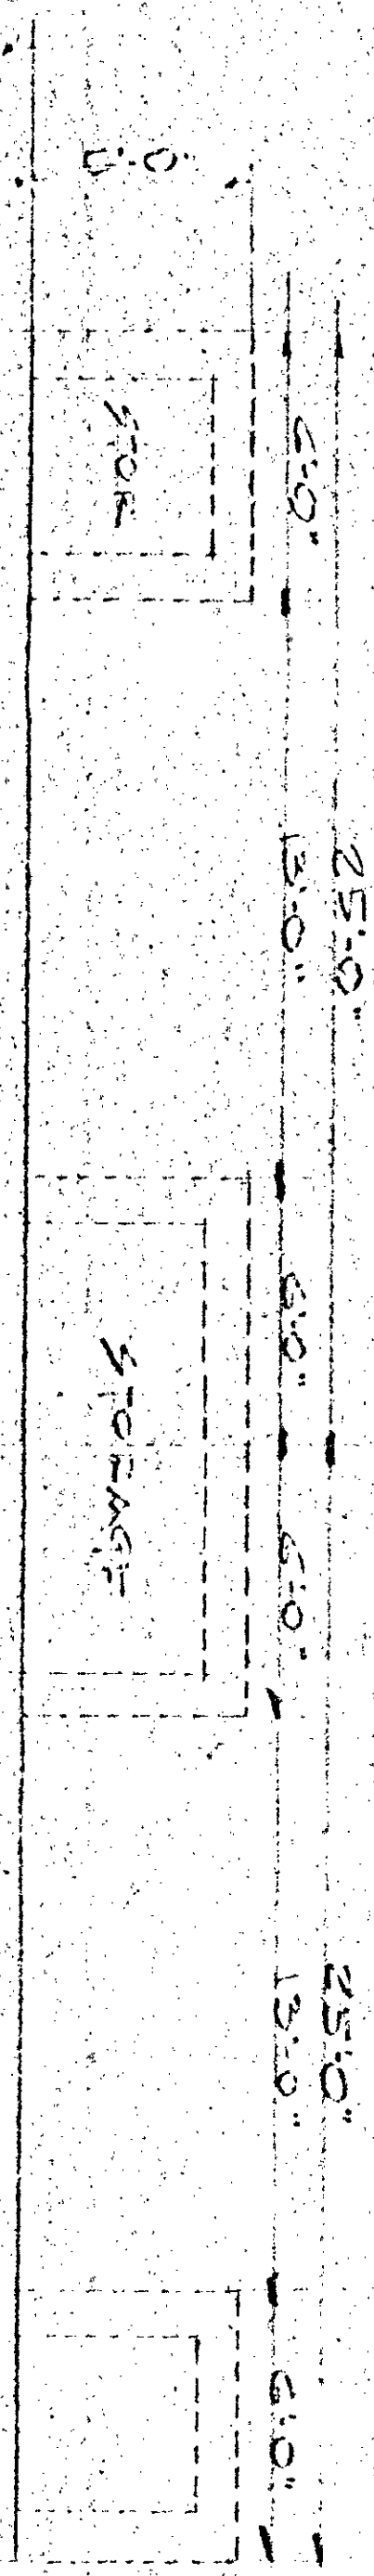



4" CONC SLAB ON 2" SAND & GRLT
 VISQUEEN 1/4" COMPACTED TIRE
 ALL FOOTINGS MIN. 12" DIA. UNLESS
 NOTED

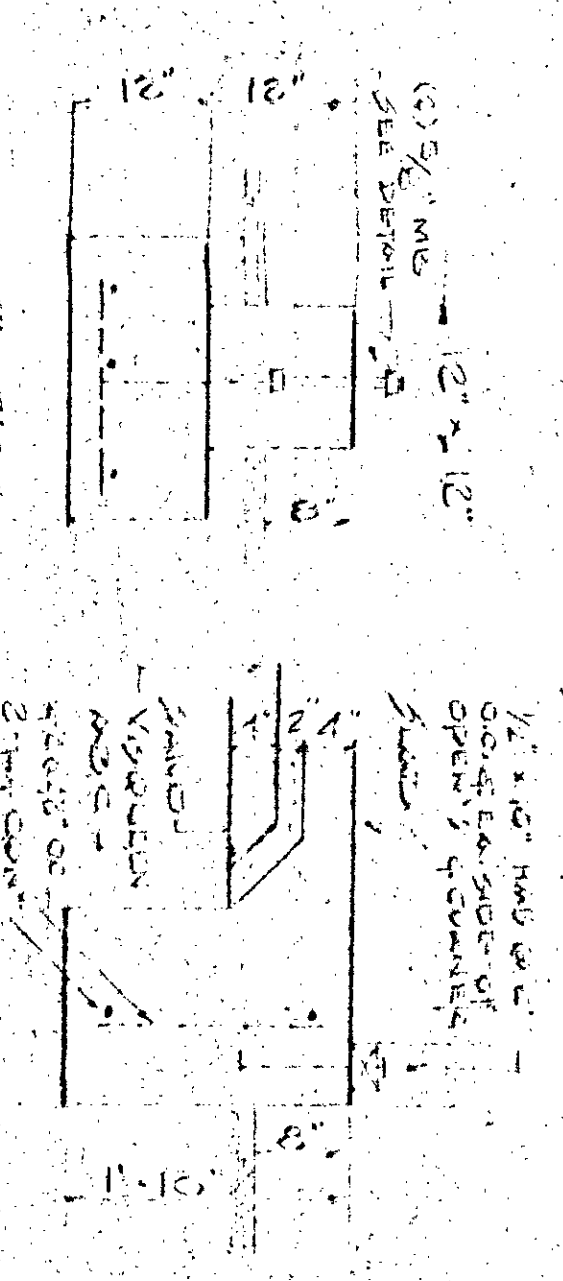


FOOTINGS AT 6'-0" & 12'-0" AT EXTERIOR WALLS

ATTENTION BUILDING & SPEC
 NO FLOOR INSULATION
 UNLESS SHOWN OTHERWISE


FOOTING AT COMMON WALL
 3/4" x 10" - 0"

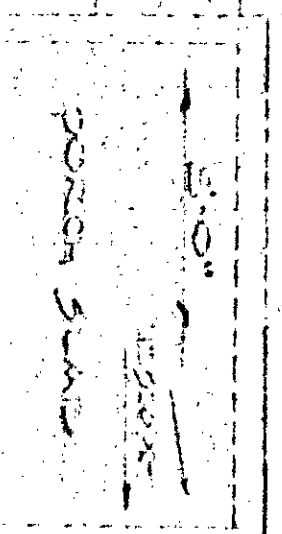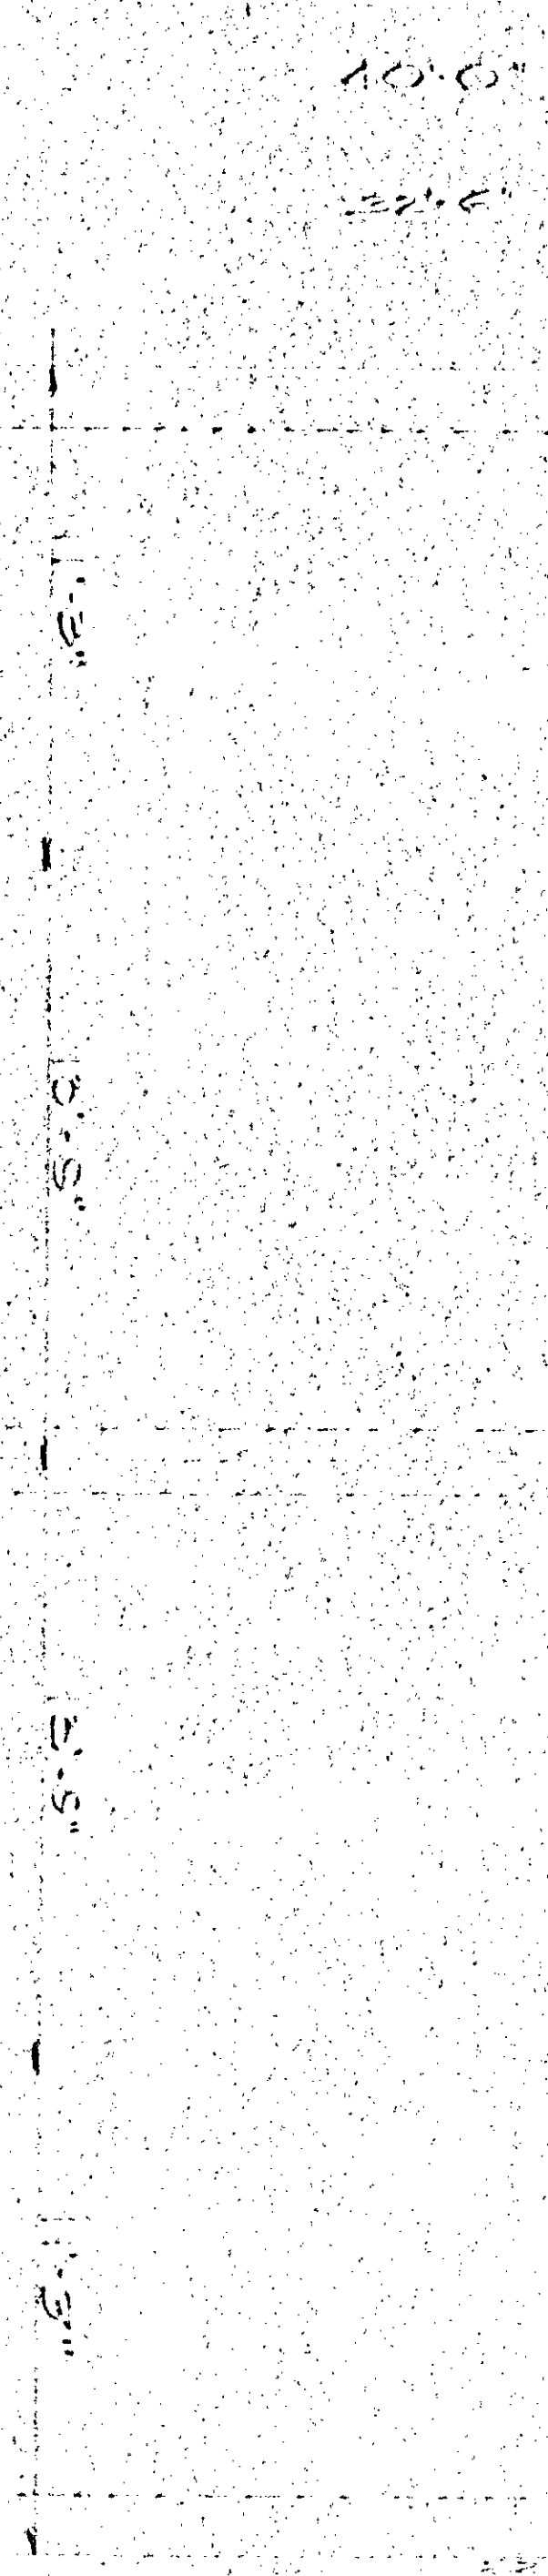

1/4" x 10" x 12'-0" x 12'-0" PORCH

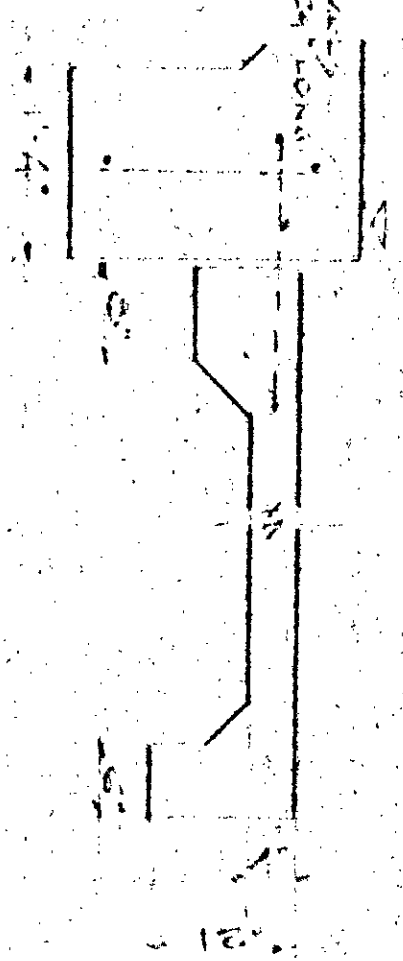

1/4" x 10" x 12'-0" x 12'-0" PORCH

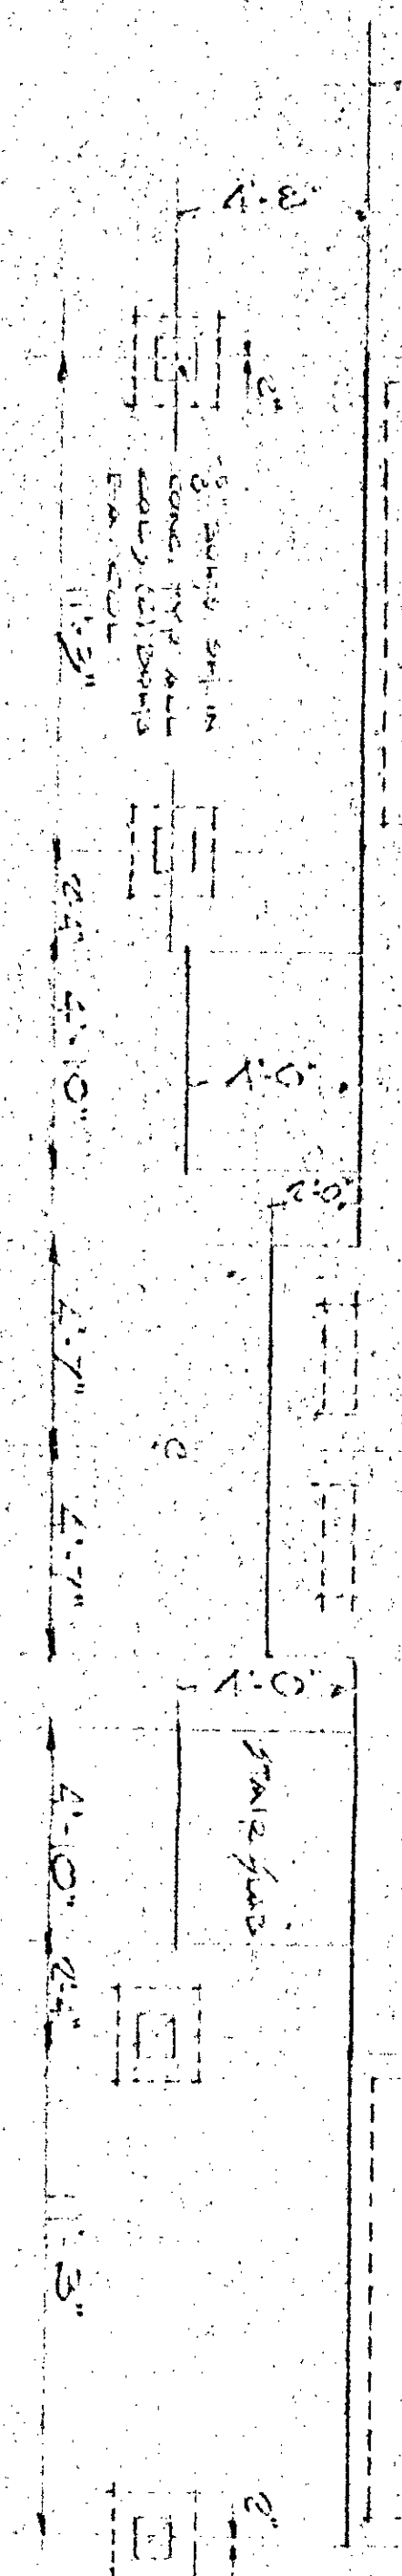


FOOTING AT 6'-0" & 12'-0" AT EXTERIOR WALLS

1/4" x 10" x 12'-0" x 12'-0" PORCH


DATE 8/3/83
 DRAWN C.C.
 CHECKED C.C.

2'-0" x 12'-0" x 12'-0" PORCH


FOOTING AT 6'-0" & 12'-0" AT EXTERIOR WALLS

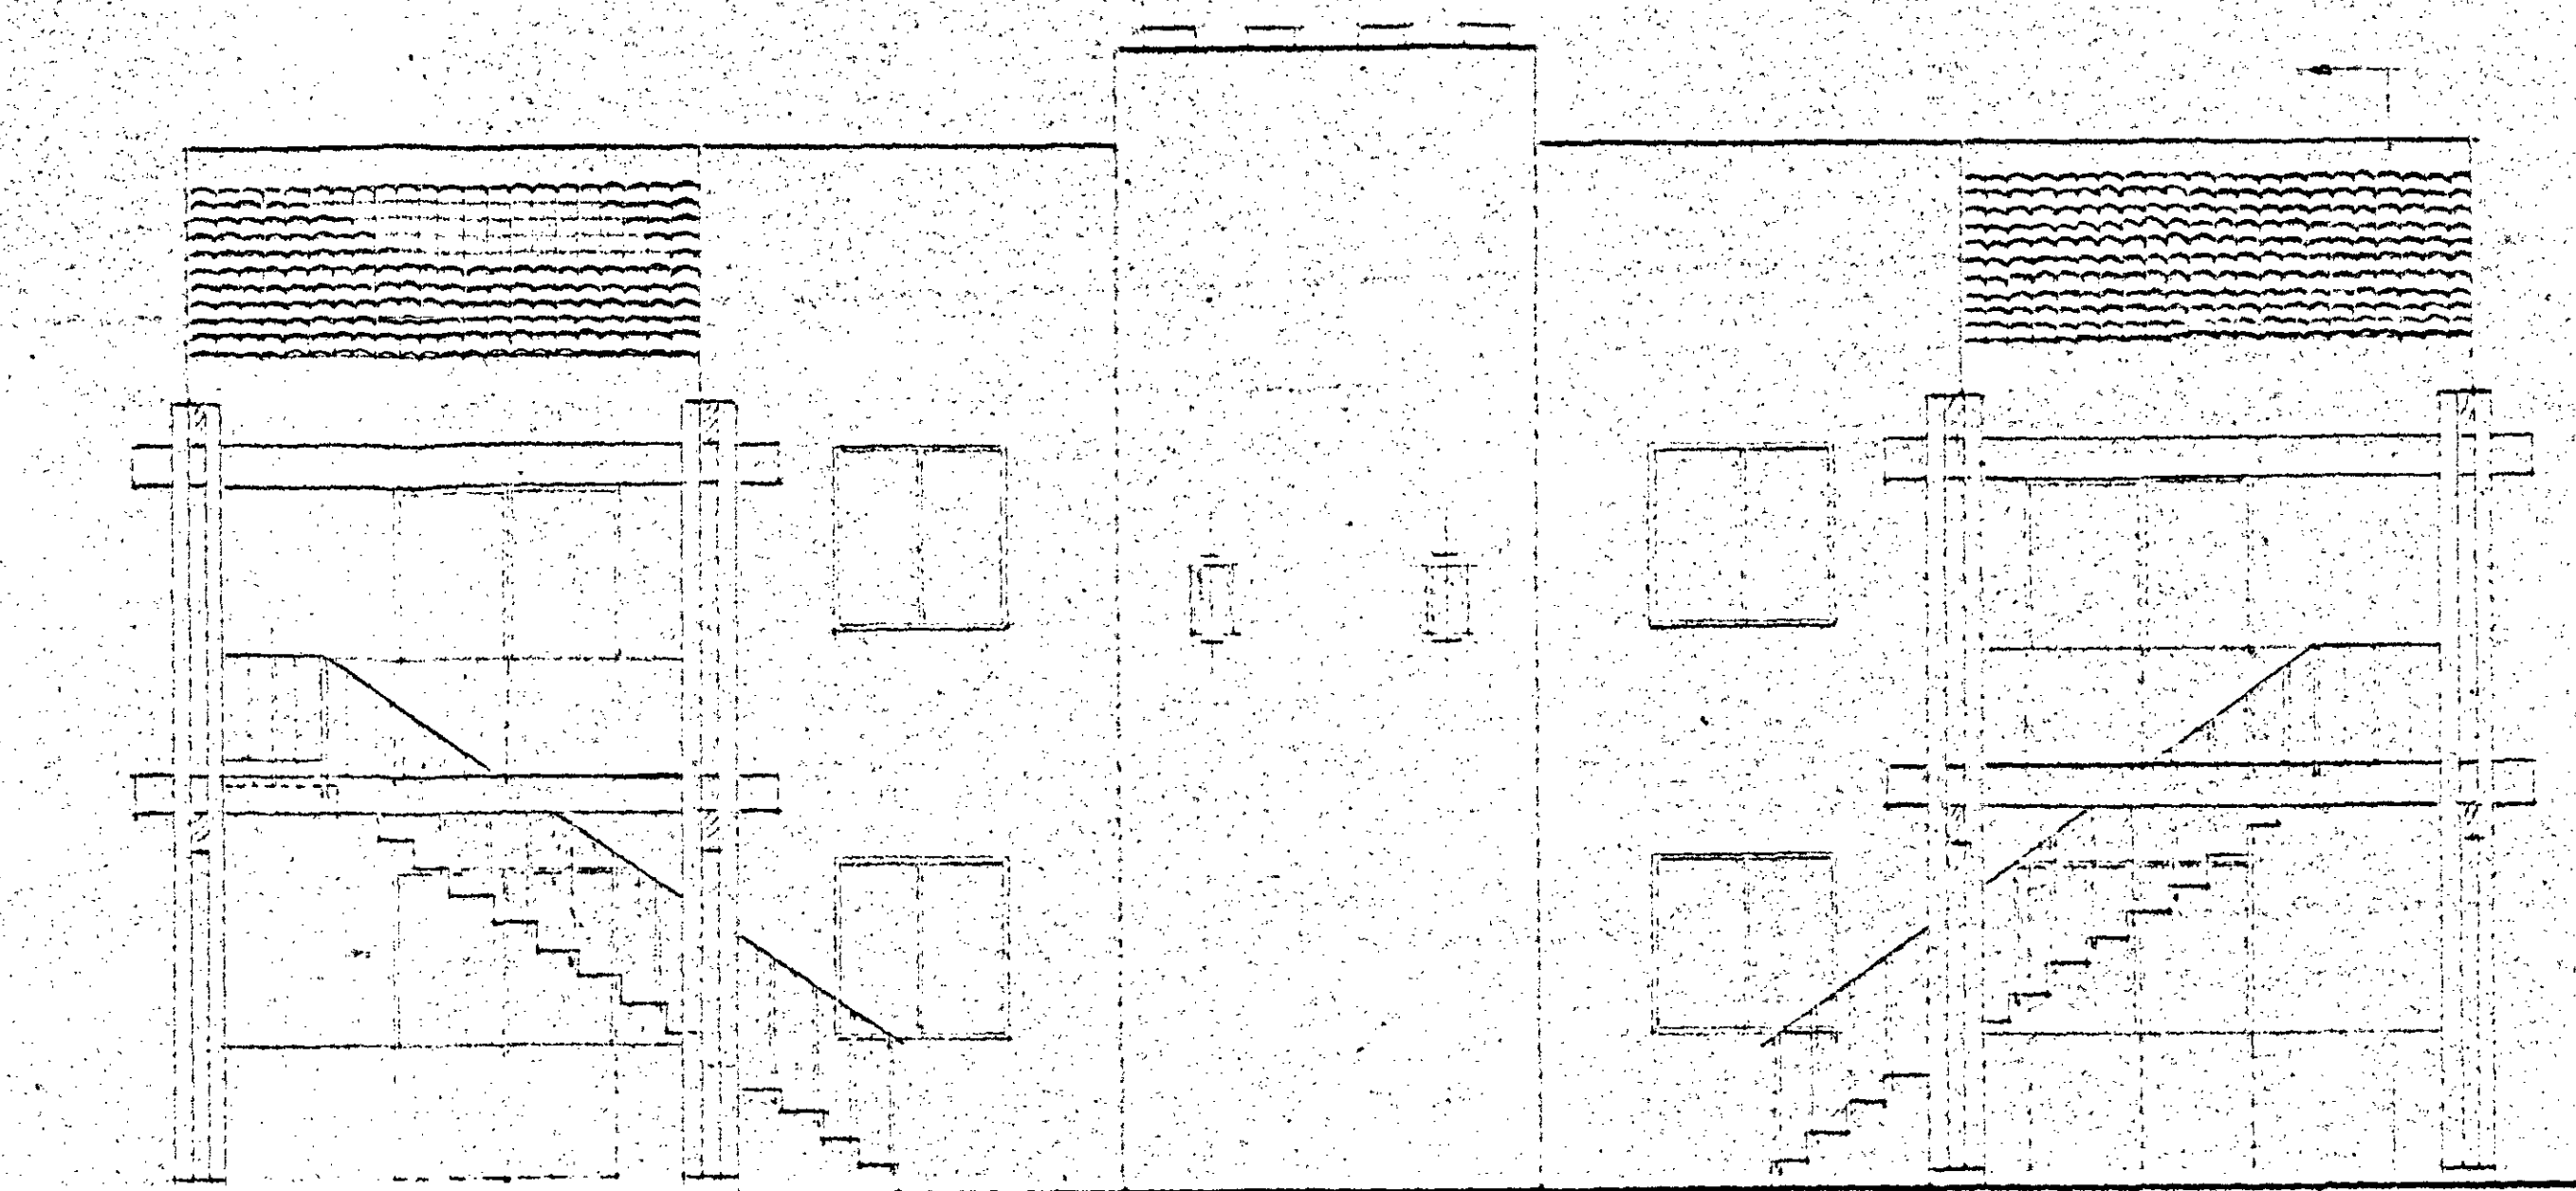

FRONT ELEVATION

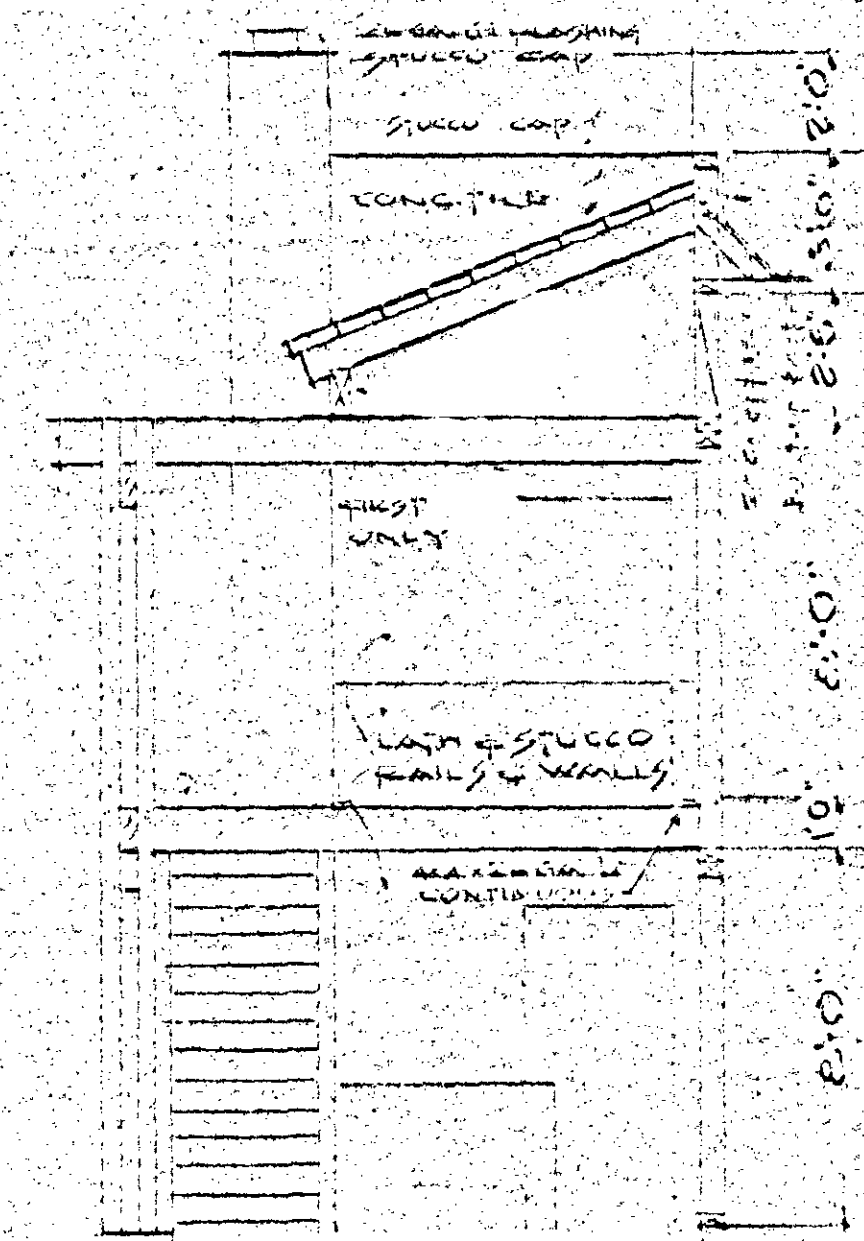

SECTION

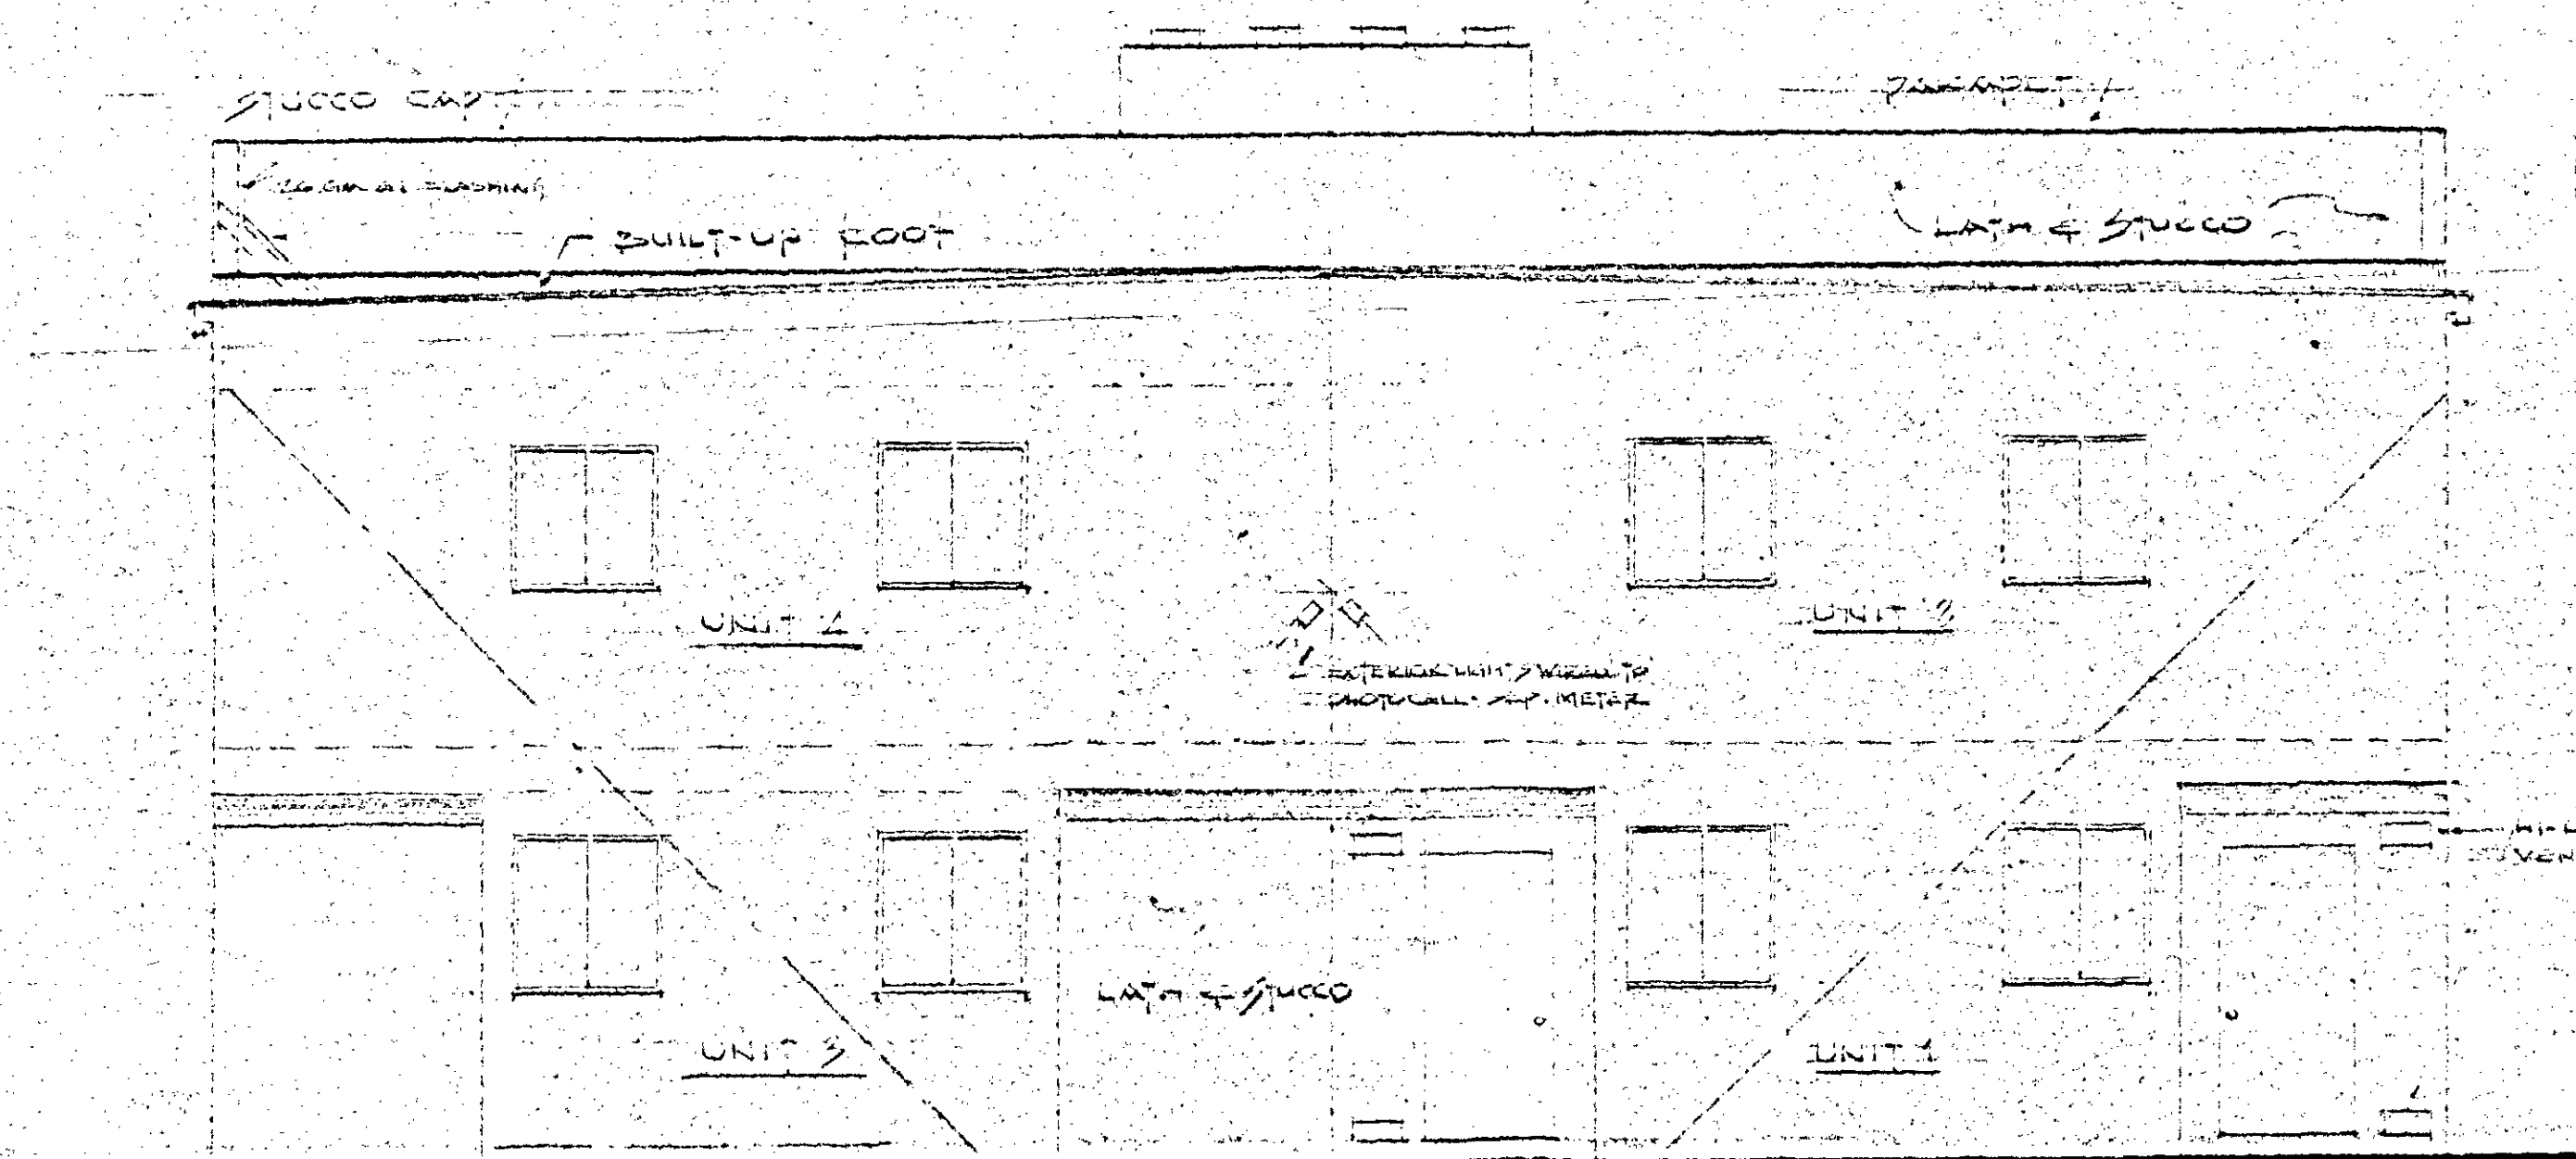









REAR ELEVATION

DATE: 9/9/83
DRAWN: C.P.U.
SCALE: 1/4" = 1'-0"

BUILDING DEVELOPER
W. P. ZURAT
CLARK COUNTY, NEVADA

20-1
10-1

ELEVATIONS
SHEET 3-0

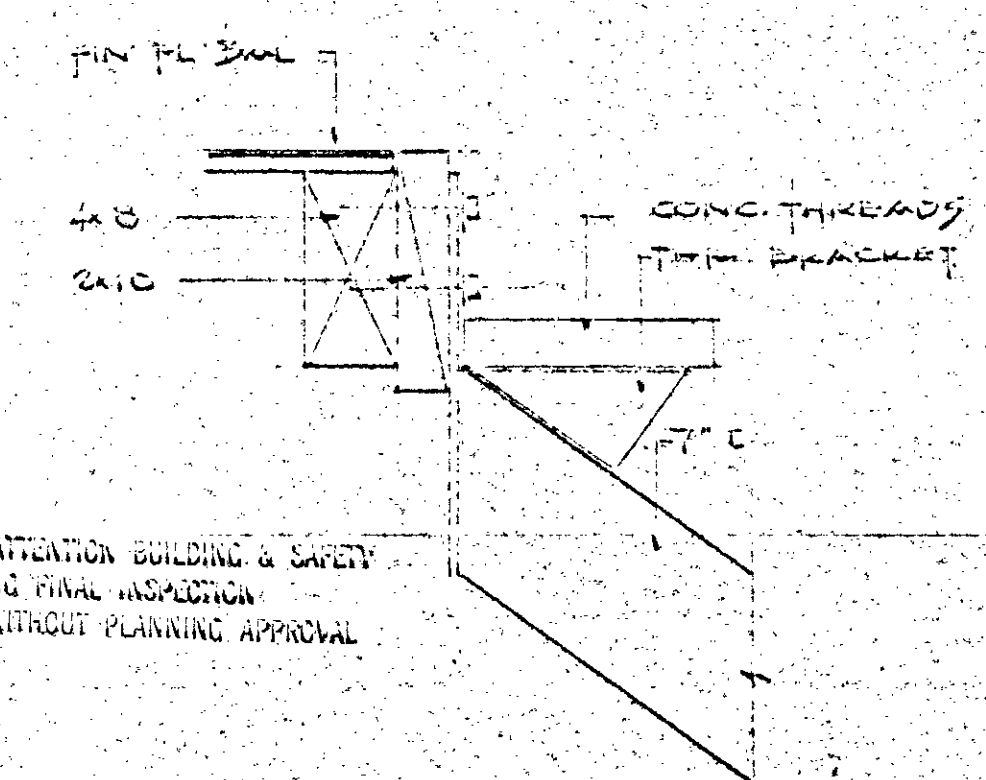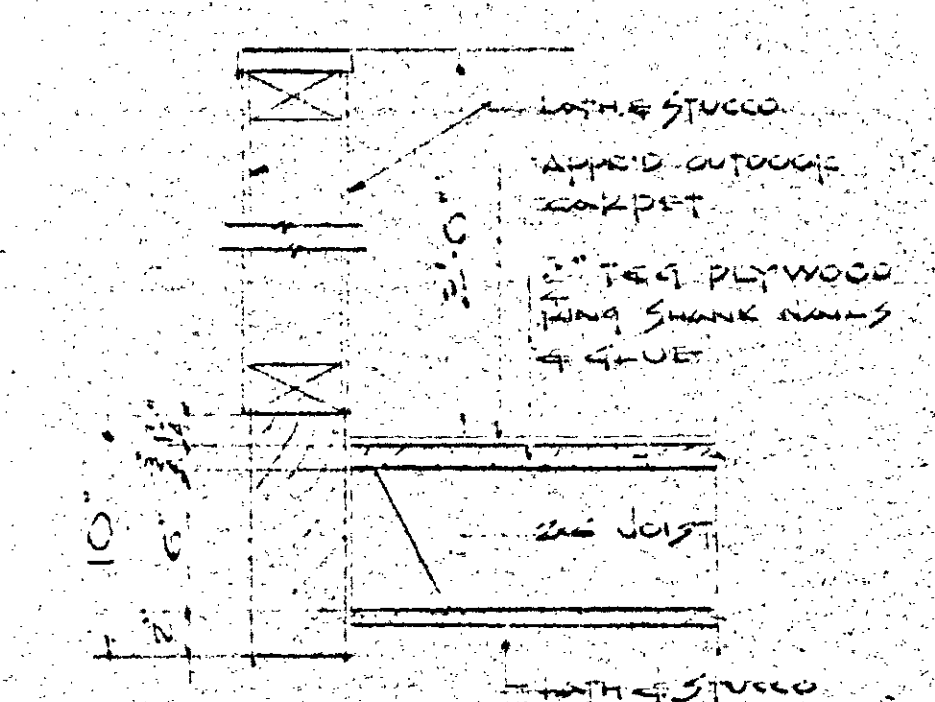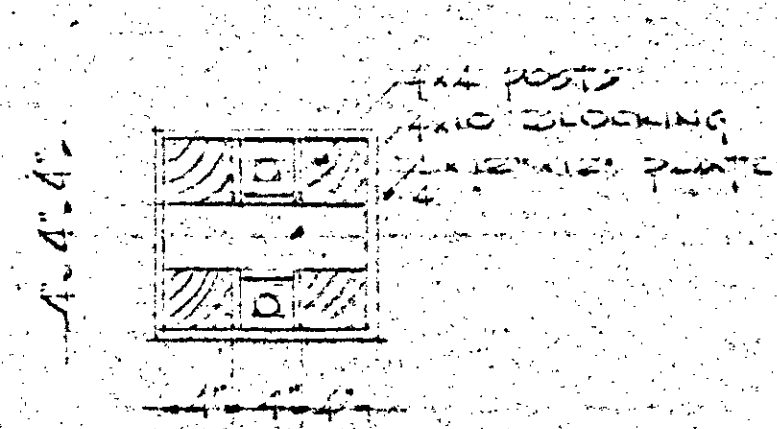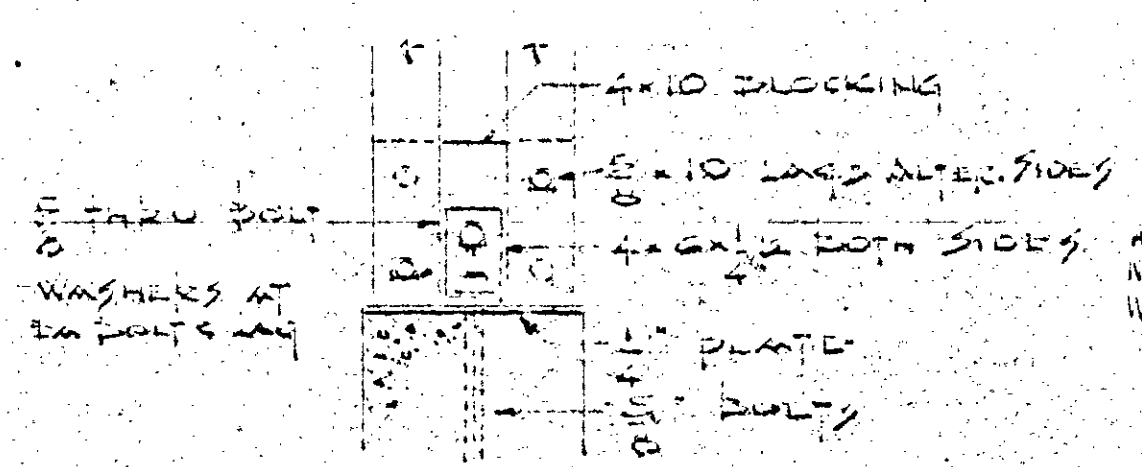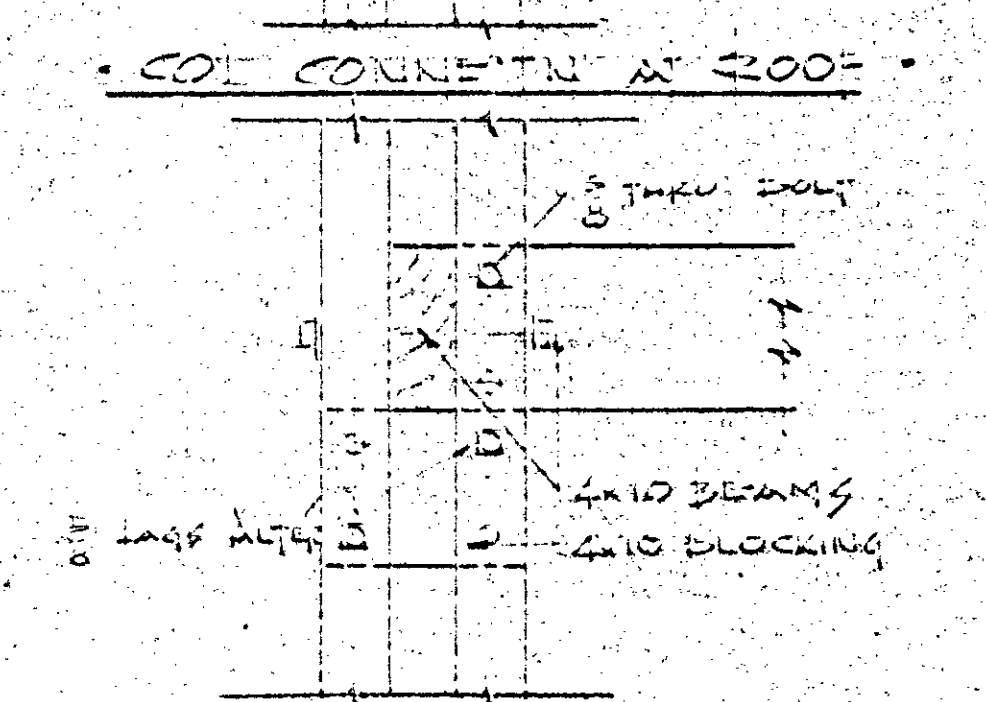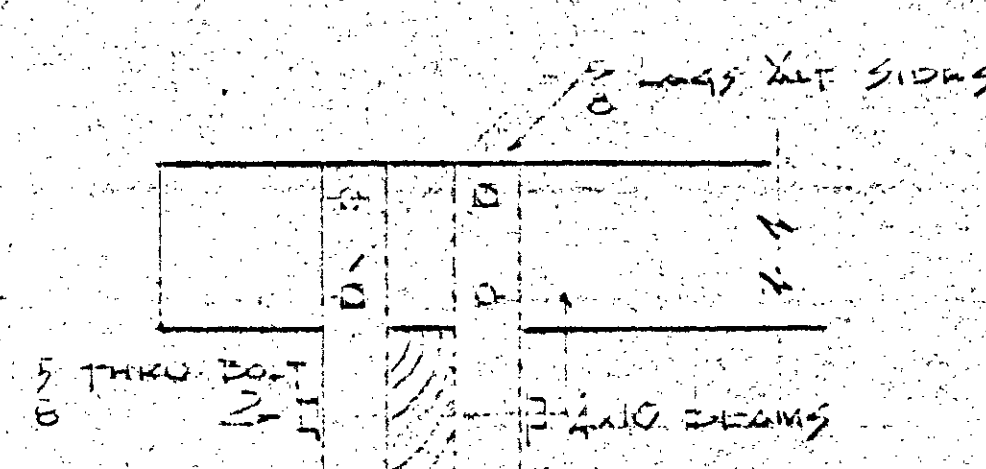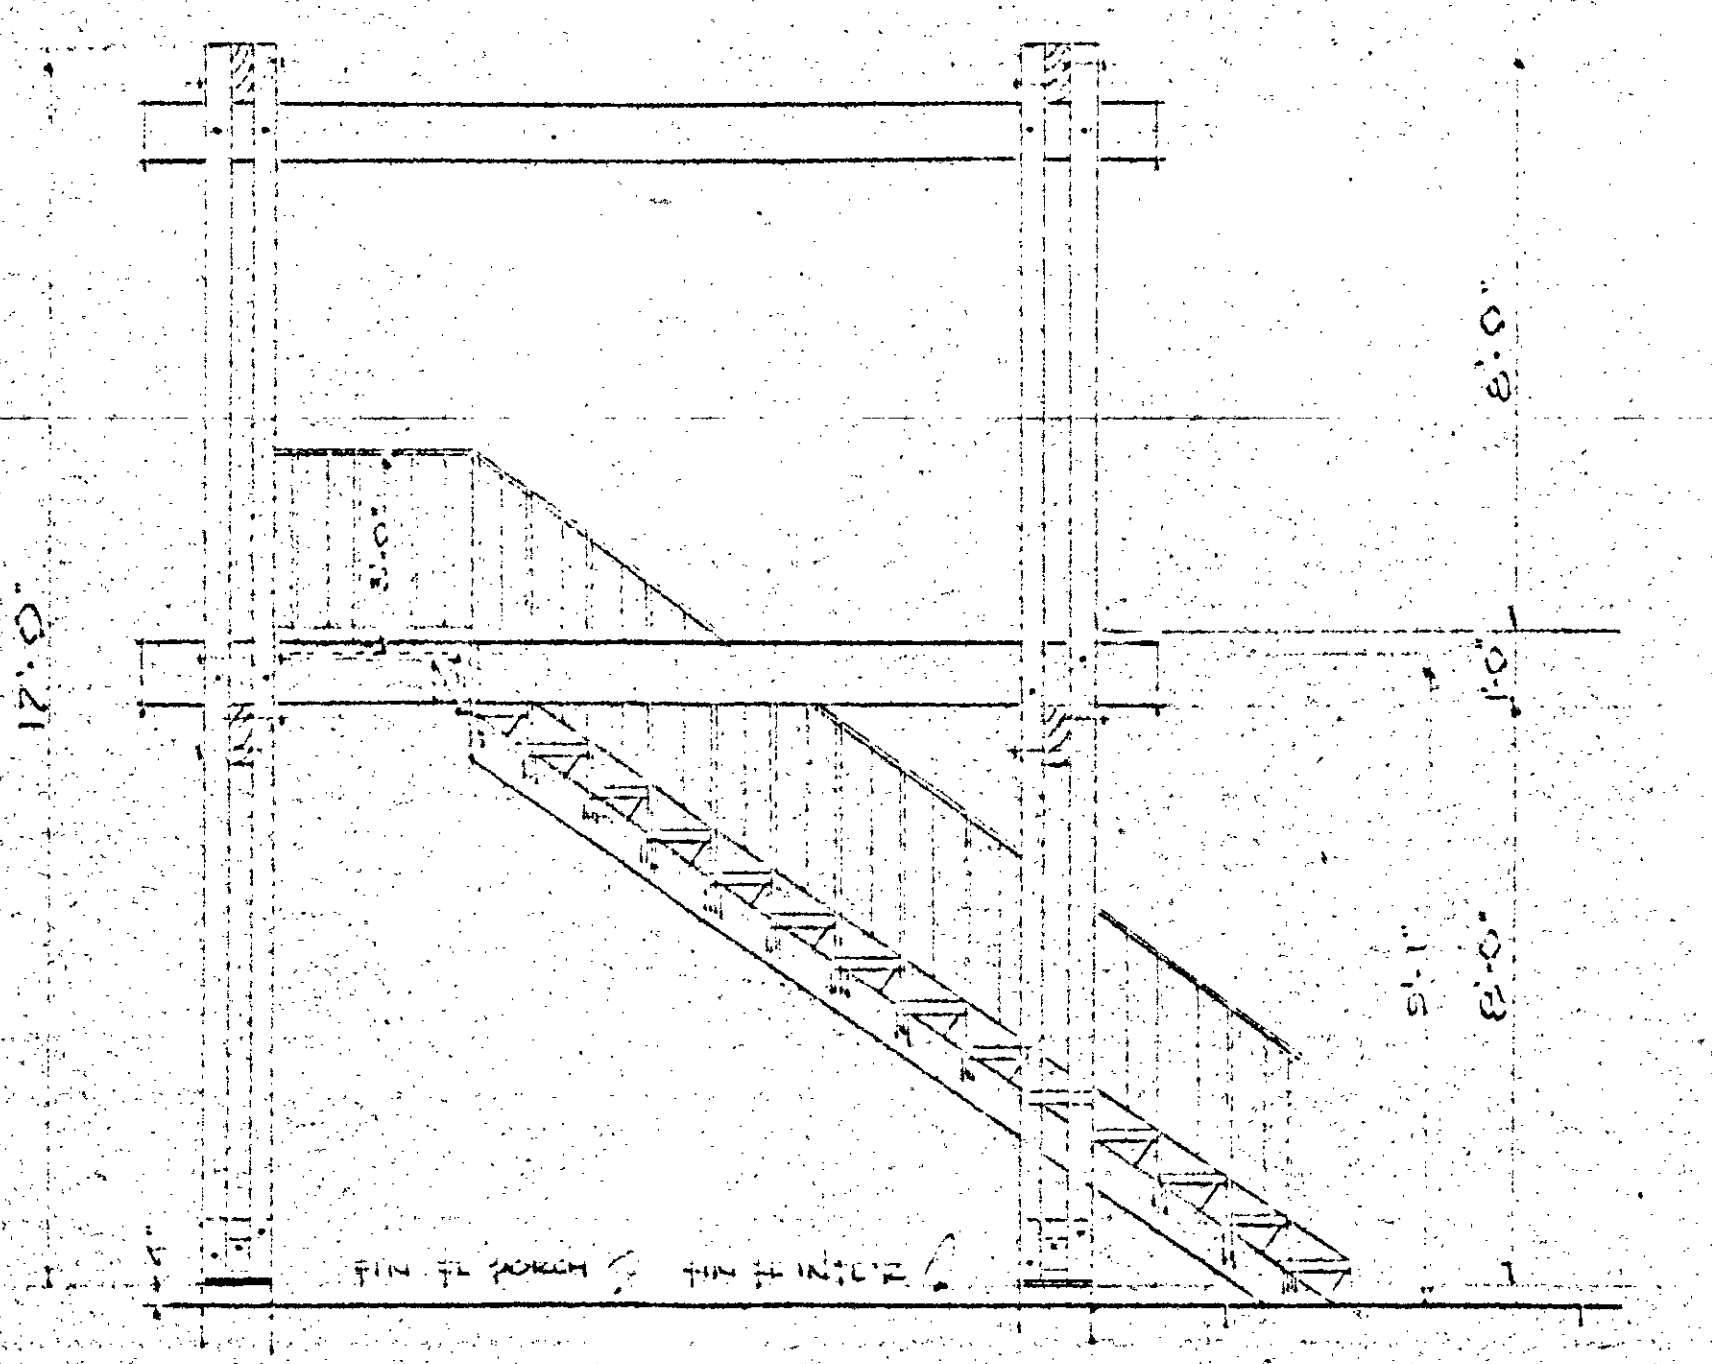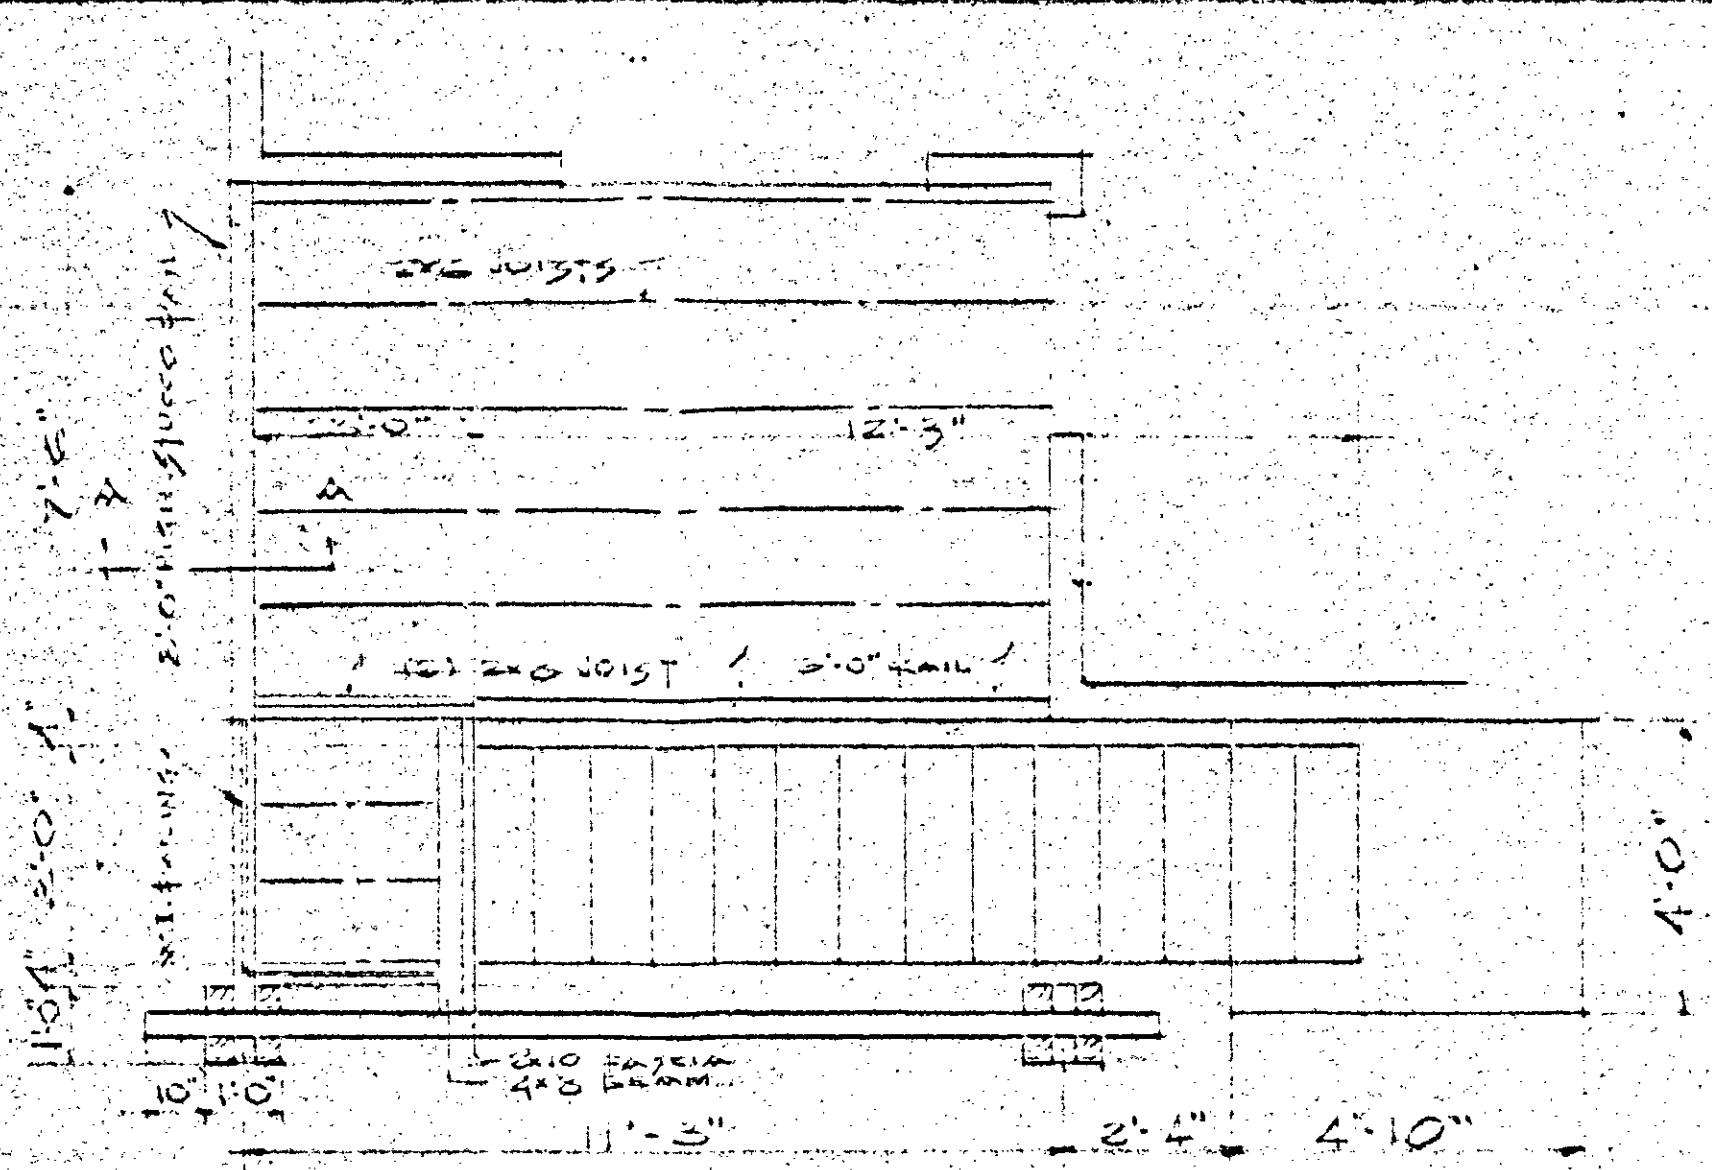


STAIR MFG. TO PROVIDE SHOP DRAWINGS FOR BLOCK DEPT. APPROVAL. 10 1/2" HIGH 7 1/4" WIDTH 3'-0"

DATE 10-2-83
DRAWN C.R.
SCALE NOTED

SUBMITTER DEVELOPER
W. R. ZERATY
CLARK COUNTY, NEVADA



FOR 1-02

BALCONY & STAIRS
SHEET 5 of 9

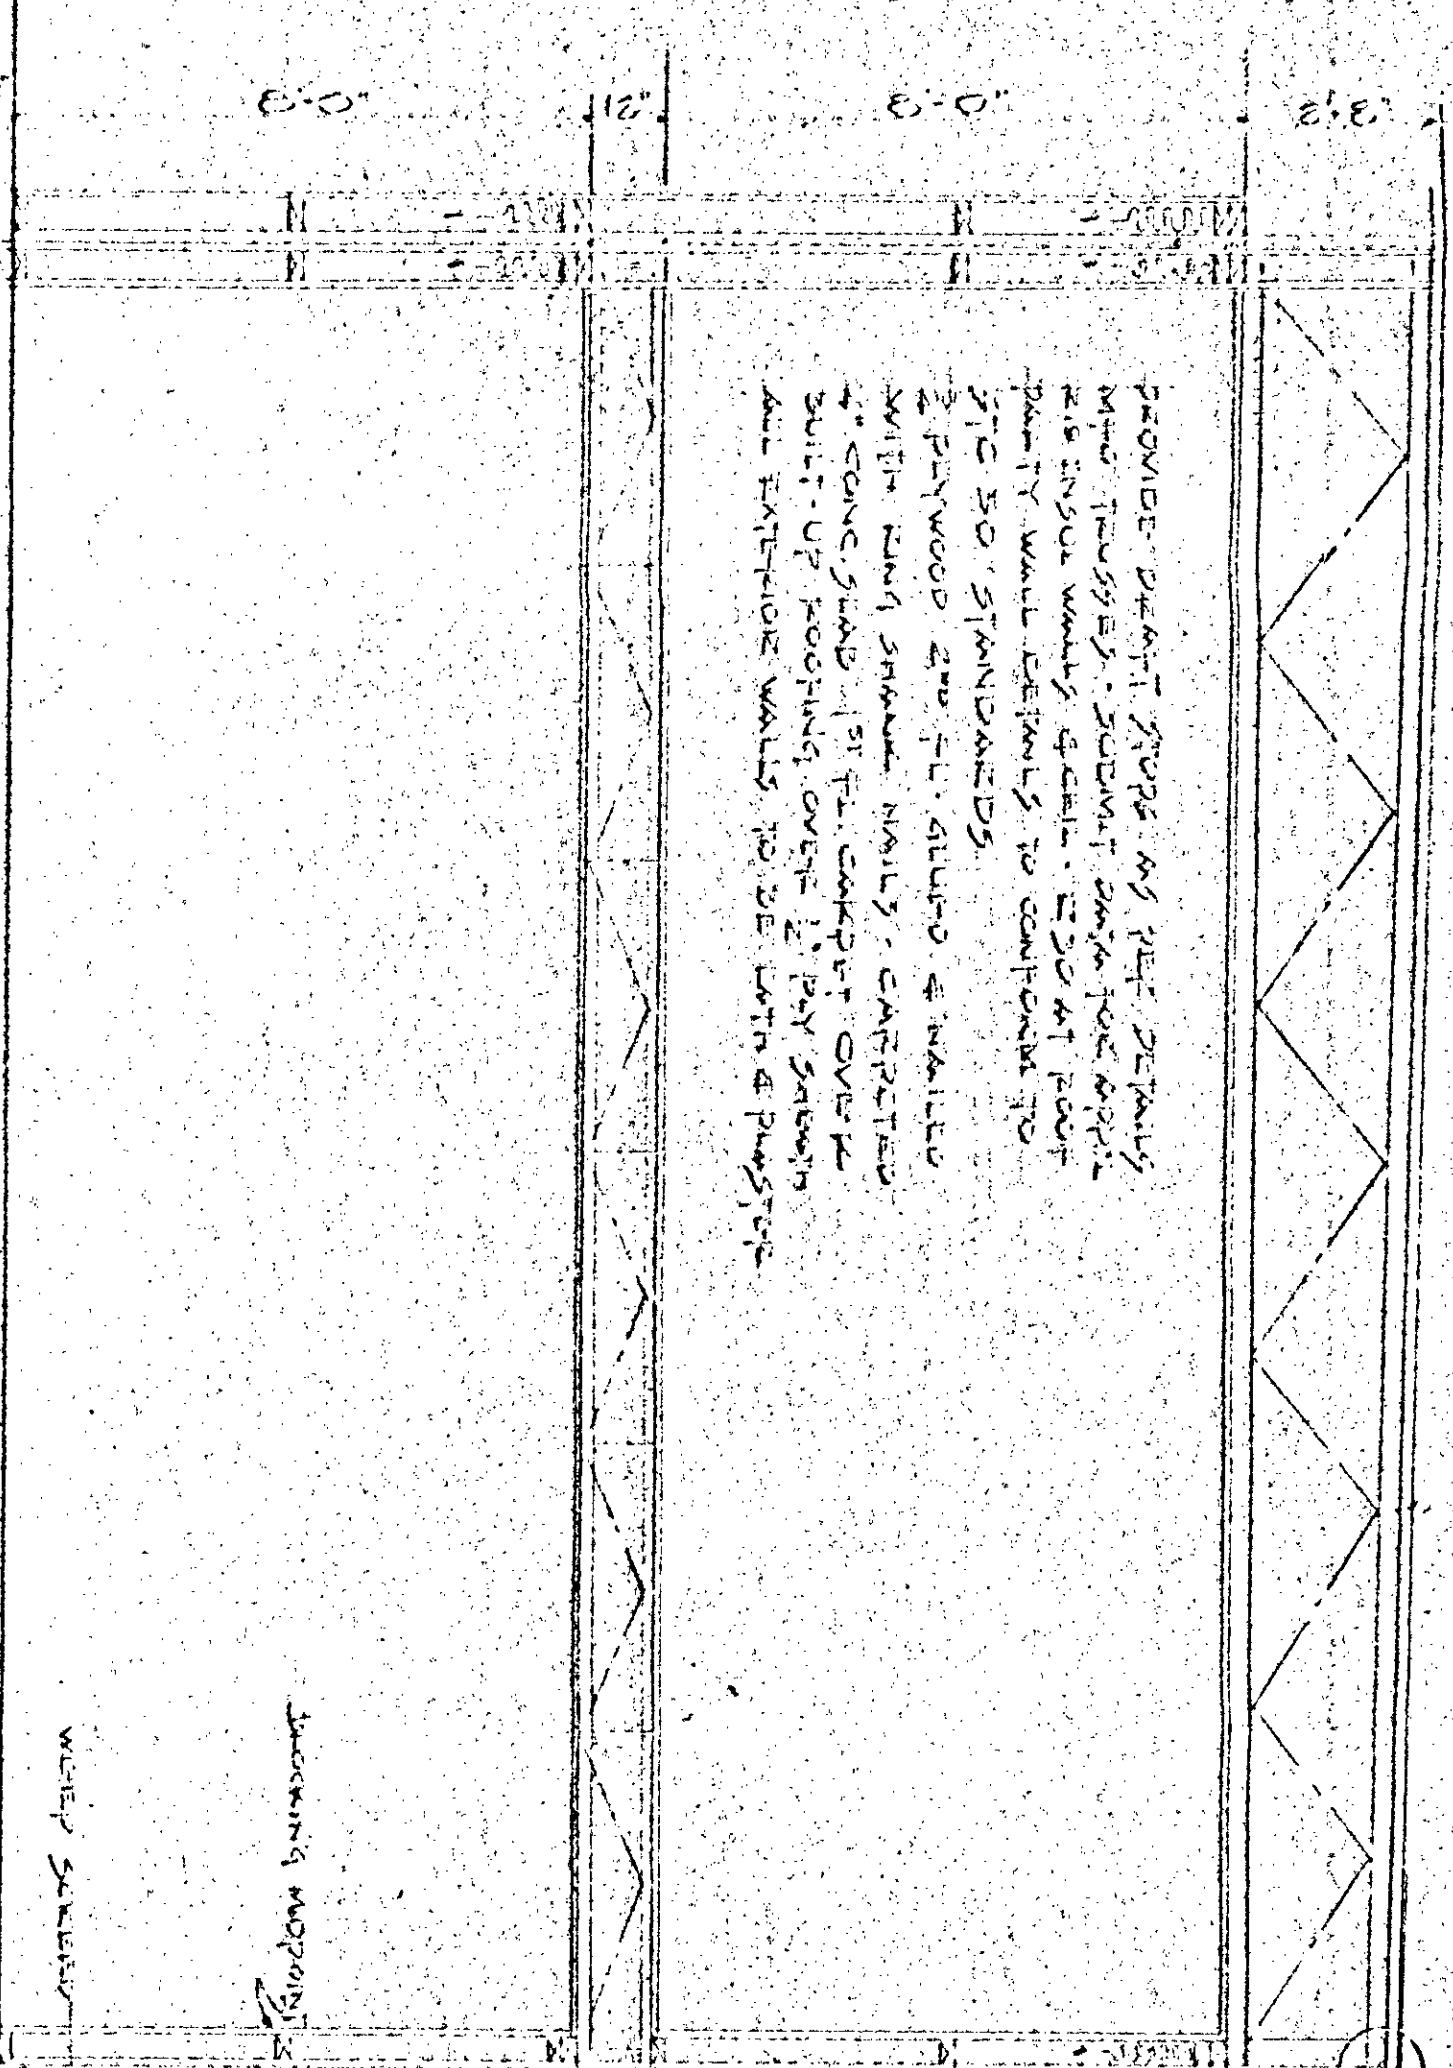

PROVIDE PARTY STOPS AS PER DETAIL
 WITH TYPICAL JOINTS FOR ROOF
 AND INSIDE WALLS & CEILING. 120 AT ROOF
 PARTY WALL DETAILS TO COMPLY WITH
 2015 IBC STANDARDS.
 2x10 STUDS AND 2x12 RAFTERS
 WITH 2x6 STUDS NAILS CAPTAINED
 4" CONC. SLAB 1st FLOOR CAPTAINED OVER
 BUILT UP ROOFING OVER 2" POLY STYROFOAM
 AND EXTERIOR WALLS TO BE WITH 2" POLY STYROFOAM

CROSS SECTION OF WALL

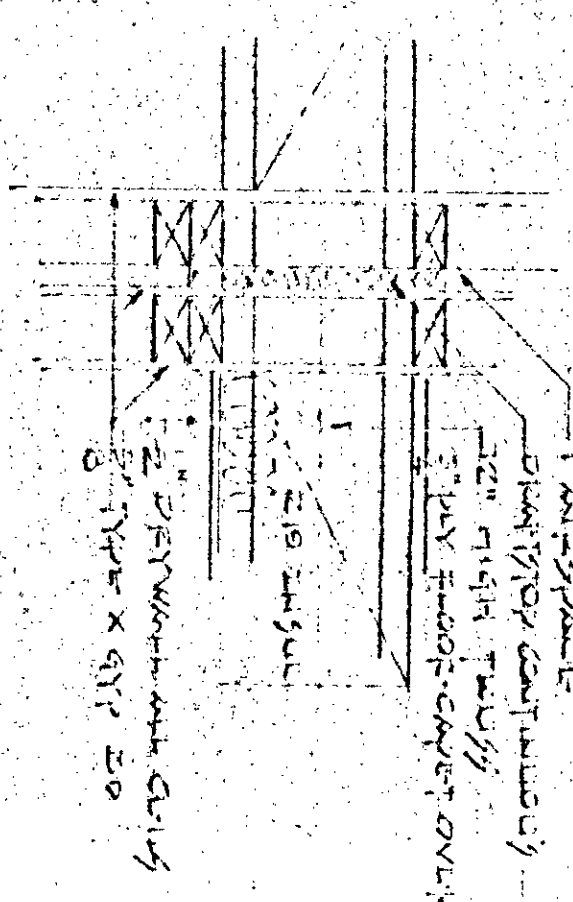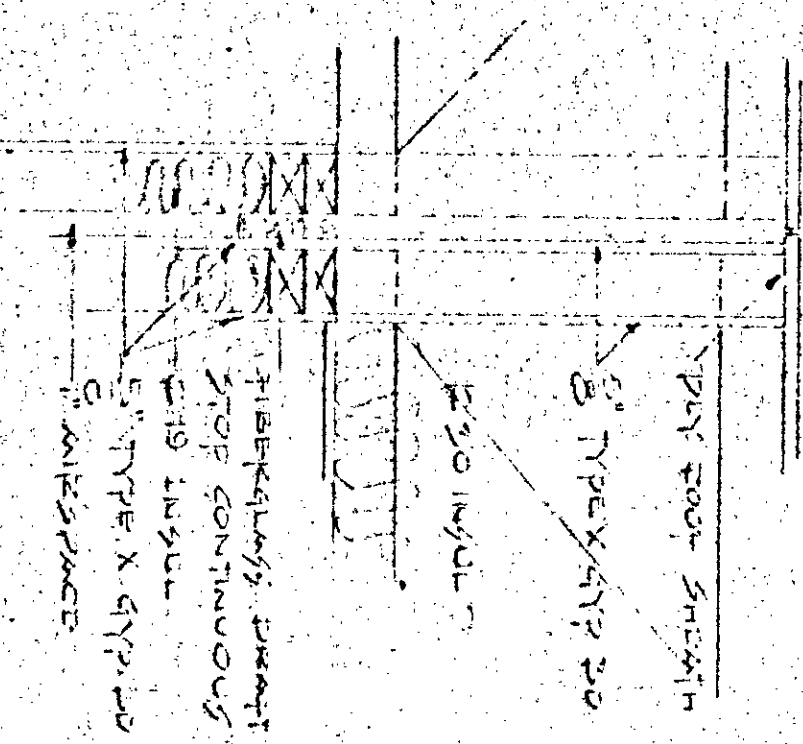


PARTY WALL DETAIL AT
 2ND FLOOR FLOOR TRUSSES


PARTY WALL DETAIL AT
 FIRST FLOOR CEILING

ATTENTION BUILDING & SHEET
 NO OTHER MODIFICATION
 WITHOUT WRITING APPROVAL

DETAIL OF ROOF

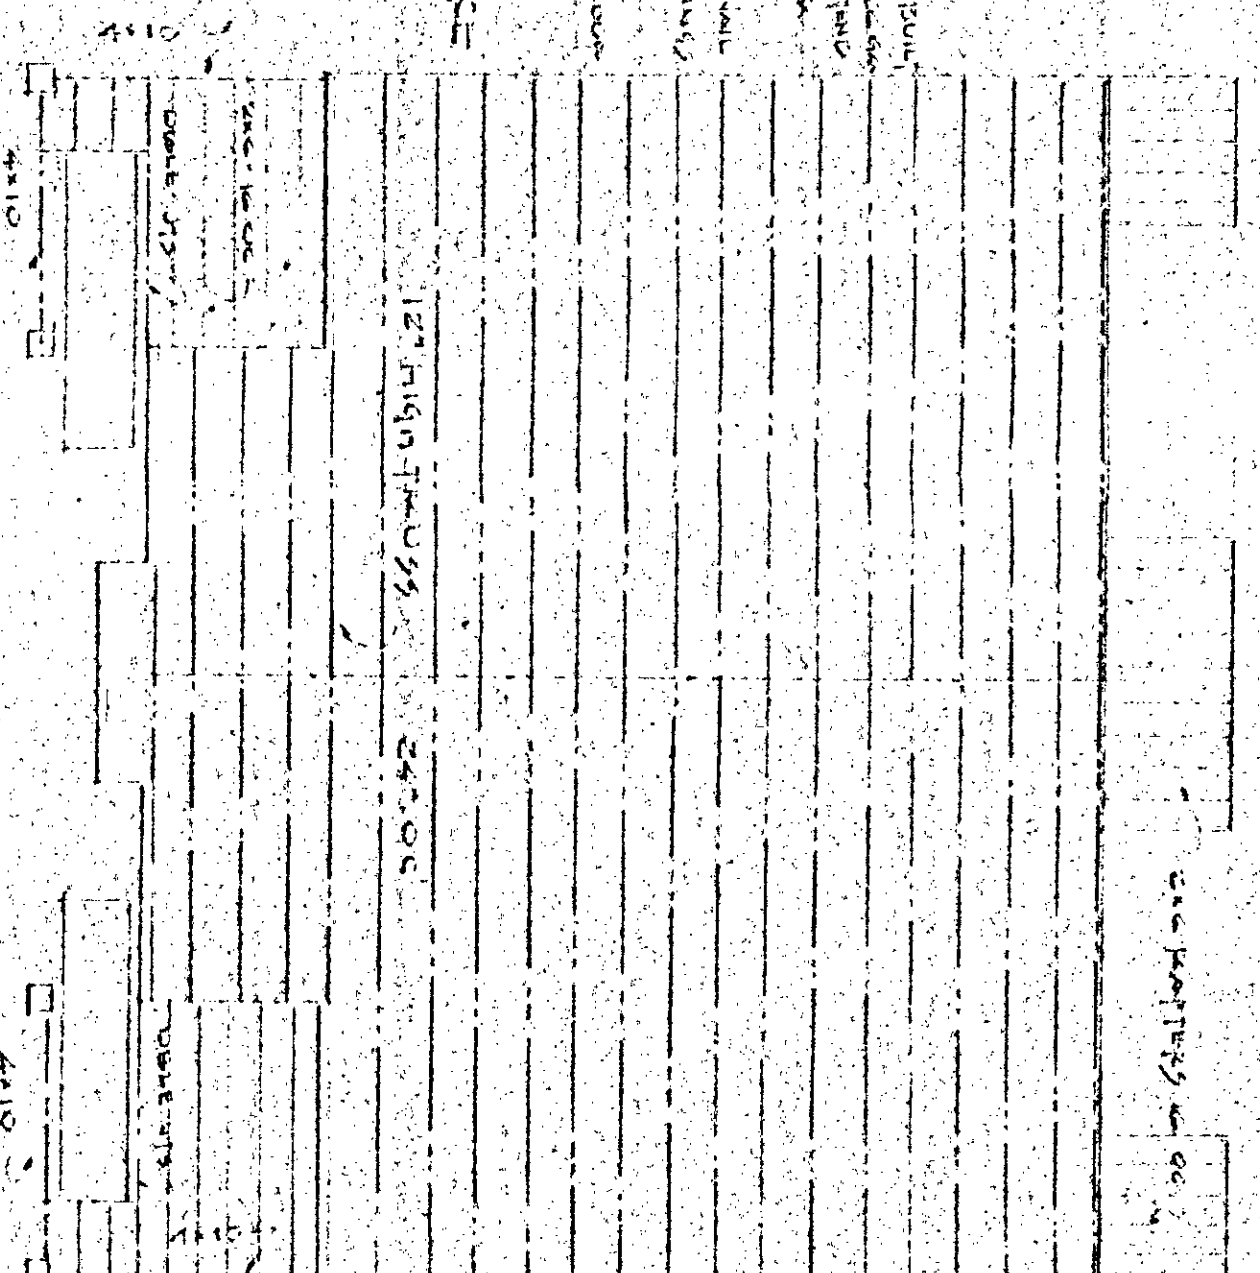

2ND FLOOR FLOORING
 2" POLY STYROFOAM

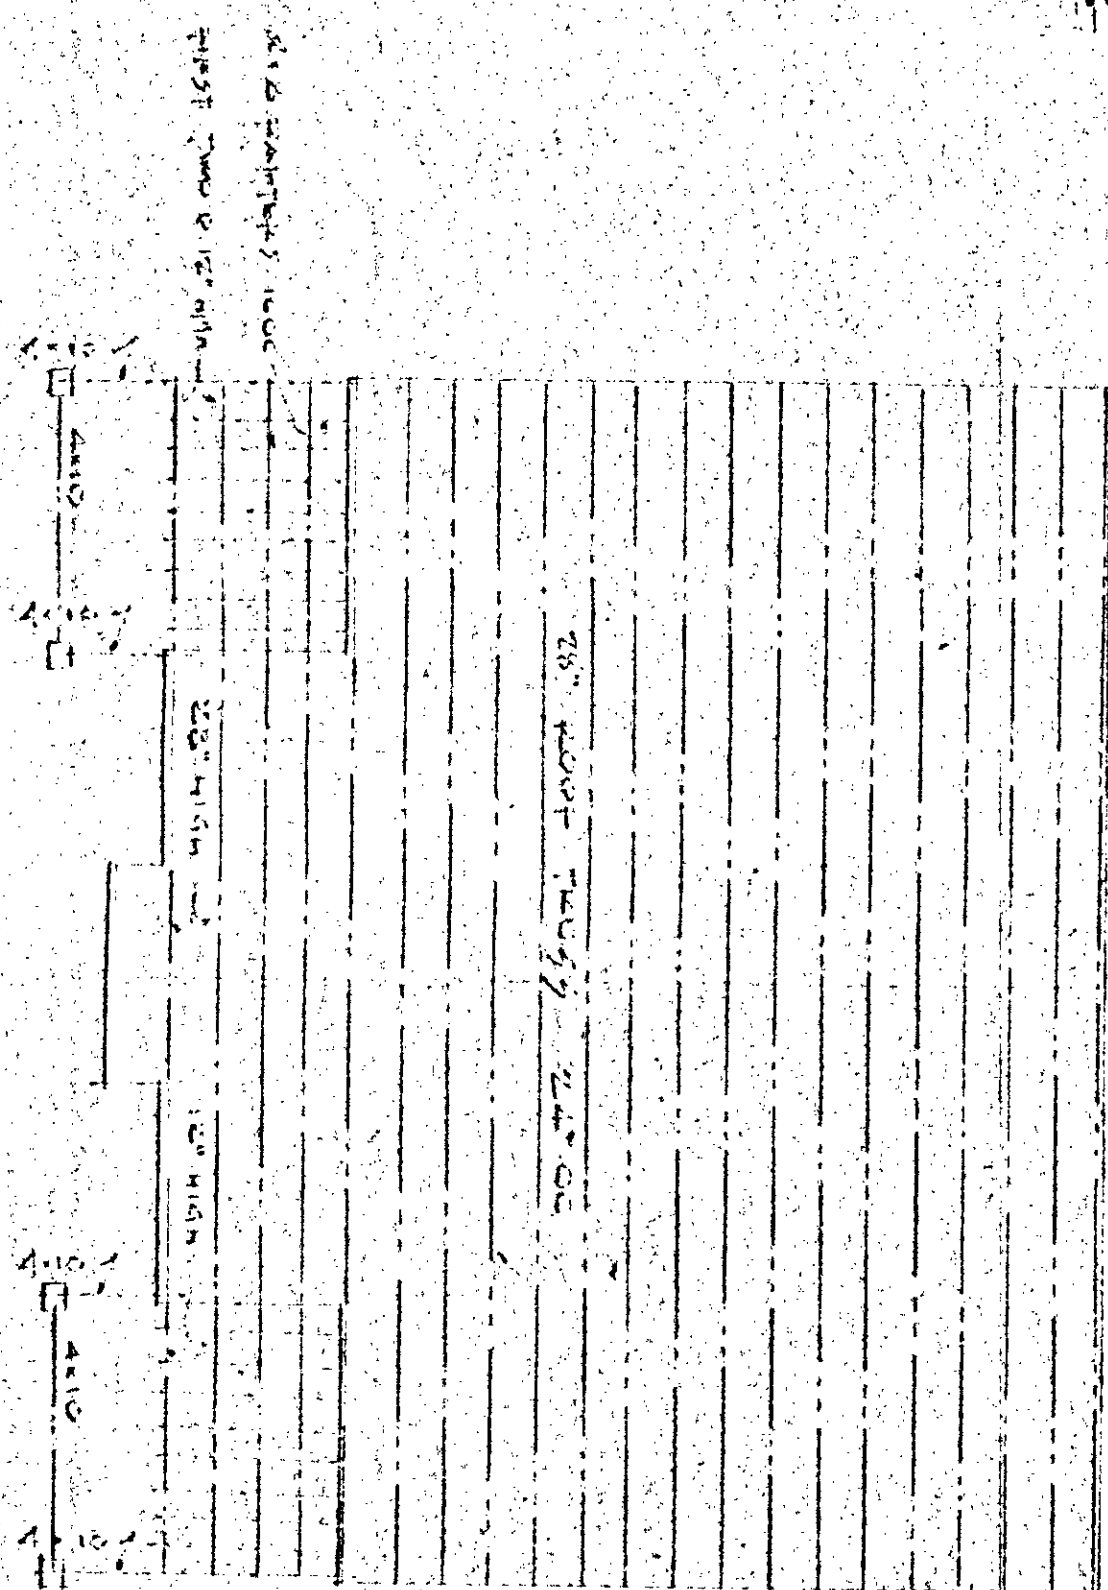


2ND FLOOR FLOORING
 2" POLY STYROFOAM


DATE: 05/03
 DRAWN BY: [Signature]
 SCALE: 1/8" = 1'-0"

SECTION: 2-10-20
 WALL: 2-10-20
 CORR: 2-10-20

102
 1-02
 CROSS SECTION
 SHEET 6 OF 9

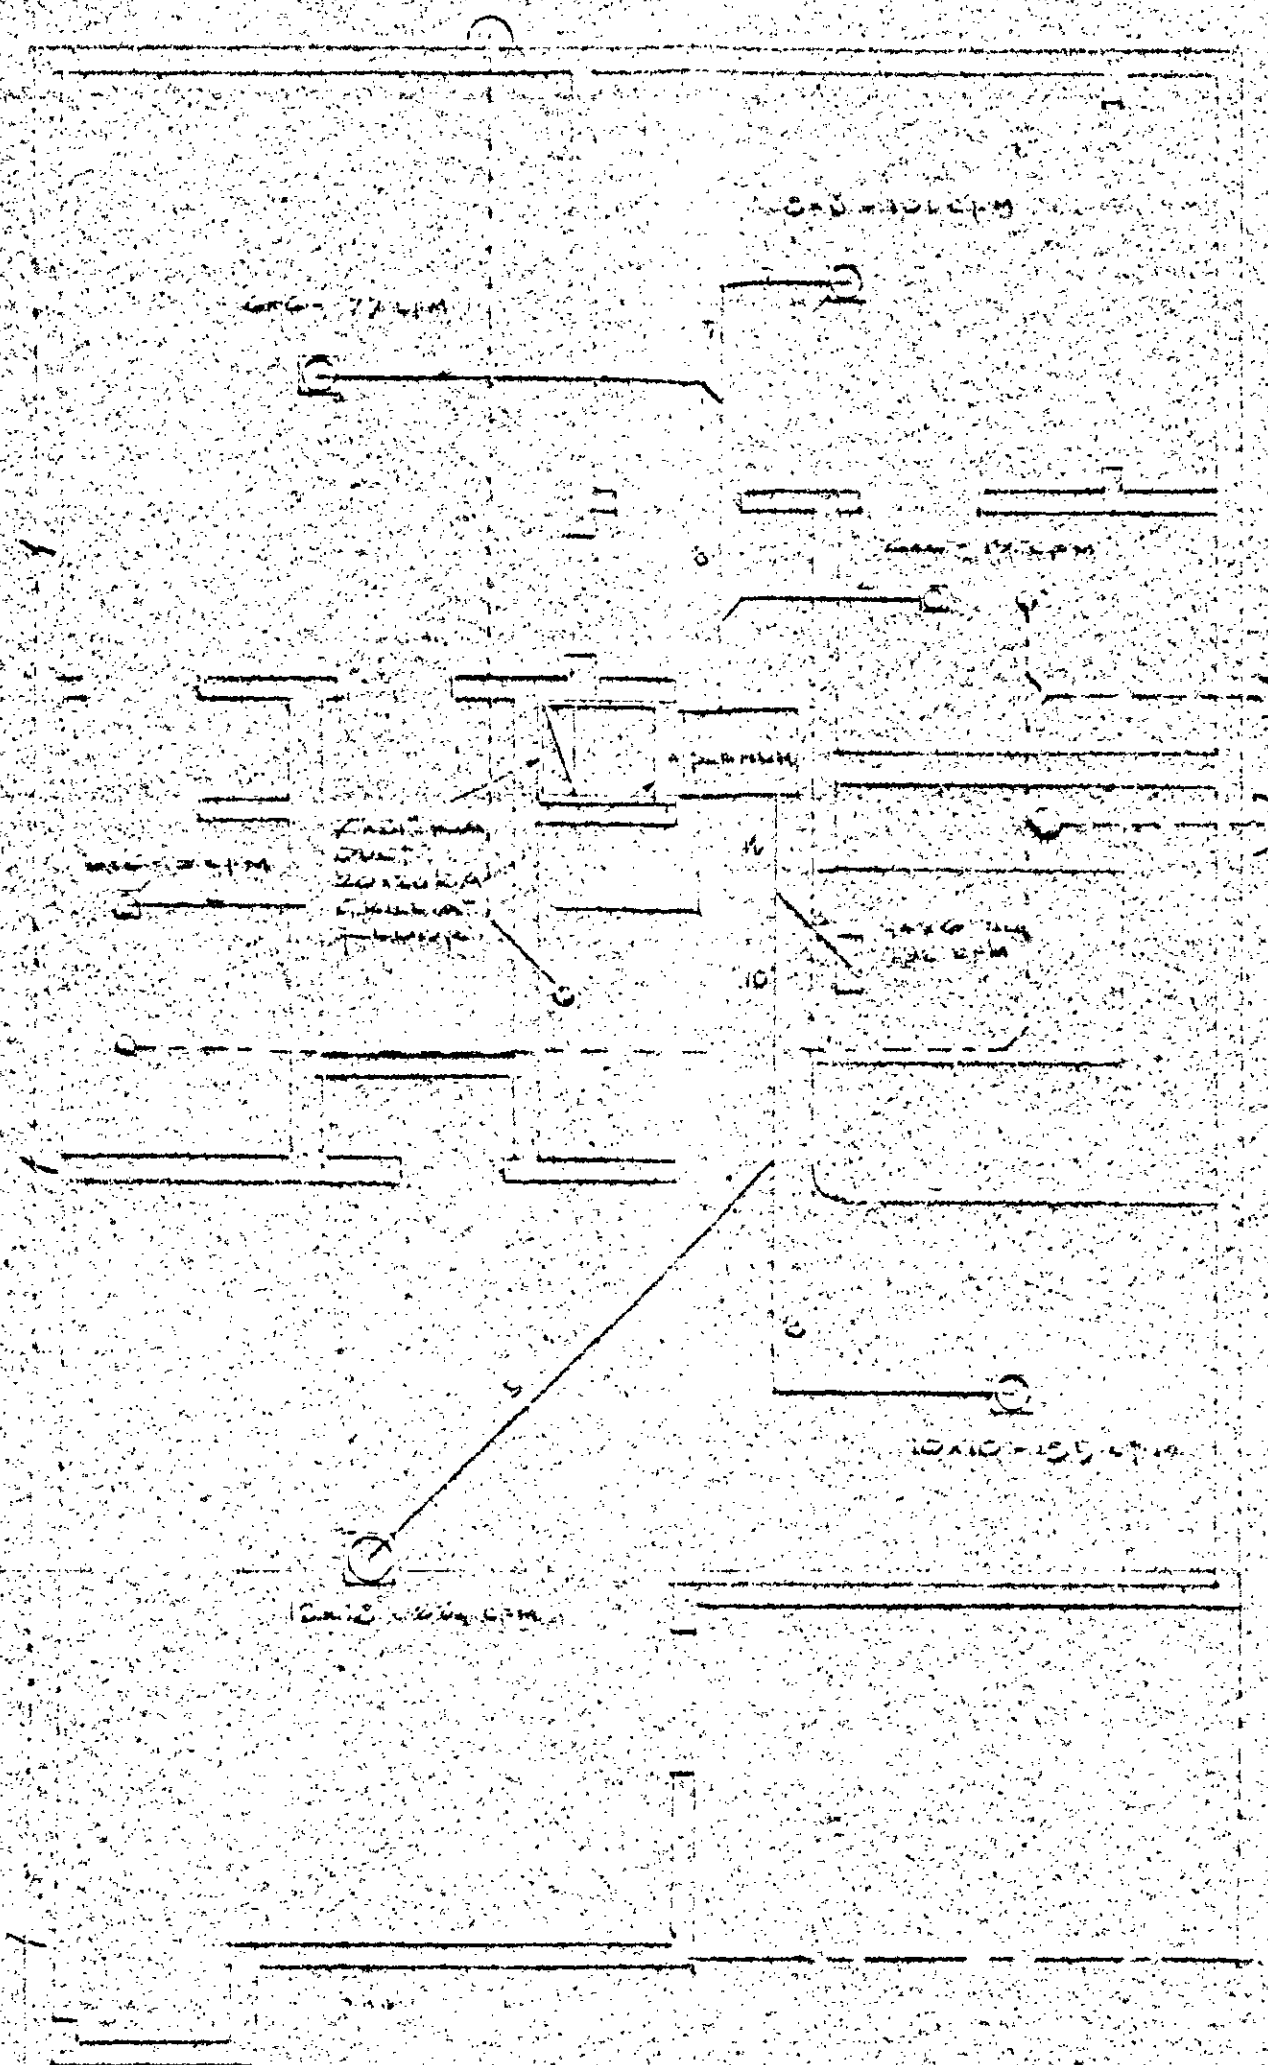

LEFT FLOOR PLAN
 IDENTICAL BUT REVERSE

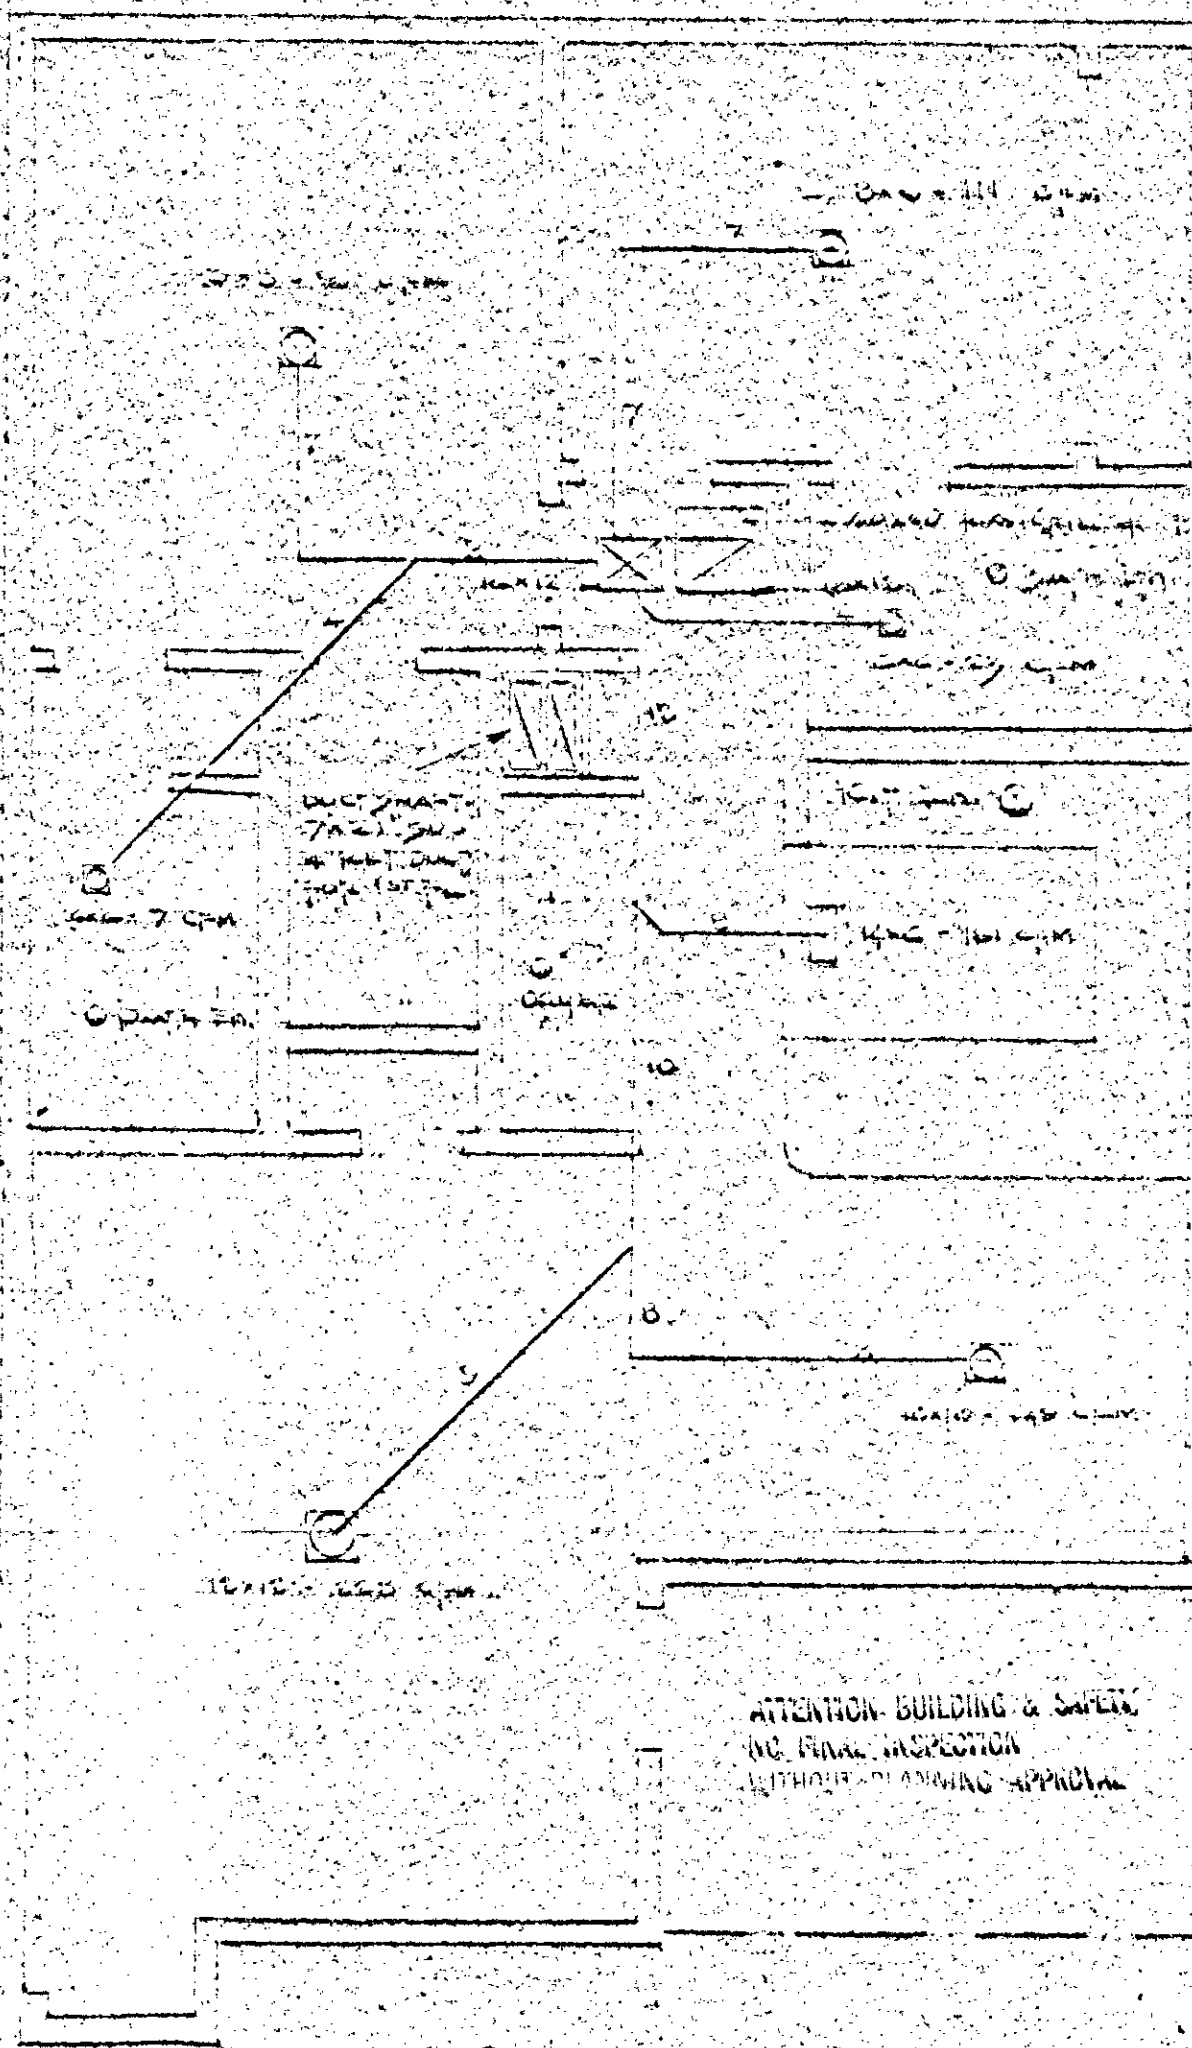

RIGHT FLOOR PLAN
 IDENTICAL BUT REVERSE

ATTENTION BUILDING & SAFETY
 NO FINAL INSPECTION
 WITHOUT PLANNING APPROVAL


EXHAUST SYSTEMS ON 2ND
 FLOOR EXISTING EXHAUST SLOPE
 WALLY EXHAUST SYSTEMS ON
 SECOND FLOOR THROUGH ROOF

ELECTRICAL DATA

1000 sq. ft. 2 WATTS = 2000
 2000 sq. ft. 4 WATTS = 4000
 4000 sq. ft. 8 WATTS = 8000
 8000 sq. ft. 16 WATTS = 16000
 348449143727040986586495598010130648530944000 sq. ft. 696898287454081973172991196020261297061888 WATTS = 6968982874540819731729911960

COUNCILING										
PLANT										
Room	Area	Vol	Perim	Area	Vol	Perim	Area	Vol	Perim	
Living	113	491	161	472	50	230	196	640	140	167
Dining	113	491	161	472	50	230	196	640	140	167
Kitchen	113	491	161	472	50	230	196	640	140	167
Bath	113	491	161	472	50	230	196	640	140	167
Bedroom	113	491	161	472	50	230	196	640	140	167
Storage	113	491	161	472	50	230	196	640	140	167
Entry	113	491	161	472	50	230	196	640	140	167
Hall	113	491	161	472	50	230	196	640	140	167
Stair	113	491	161	472	50	230	196	640	140	167
Garage	113	491	161	472	50	230	196	640	140	167
Driveway	113	491	161	472	50	230	196	640	140	167
Front Yard	113	491	161	472	50	230	196	640	140	167
Back Yard	113	491	161	472	50	230	196	640	140	167
Overall	113	491	161	472	50	230	196	640	140	167

SPEECH THERAPY											
LIVING	DINING	KITCHEN	BATH	BR	DR	CL	STAIR	FRONT	BACK	YARD	TOTAL
113	491	161	472	50	230	196	640	70	290	40	167
25	625	58	600	0	230	16	400	10	400		
50	300										
104	326	56	174	103	205	192	211	103	205	50	55
5	500	1	300								
1200											
104	326	56	174	103	205	192	211	103	205	50	55
1200											
113	491	161	472	50	230	196	640	70	290	40	167
25	625	58	600	0	230	16	400	10	400		
50	300										
104	326	56	174	103	205	192	211	103	205	50	55
5	500	1	300								
1200											

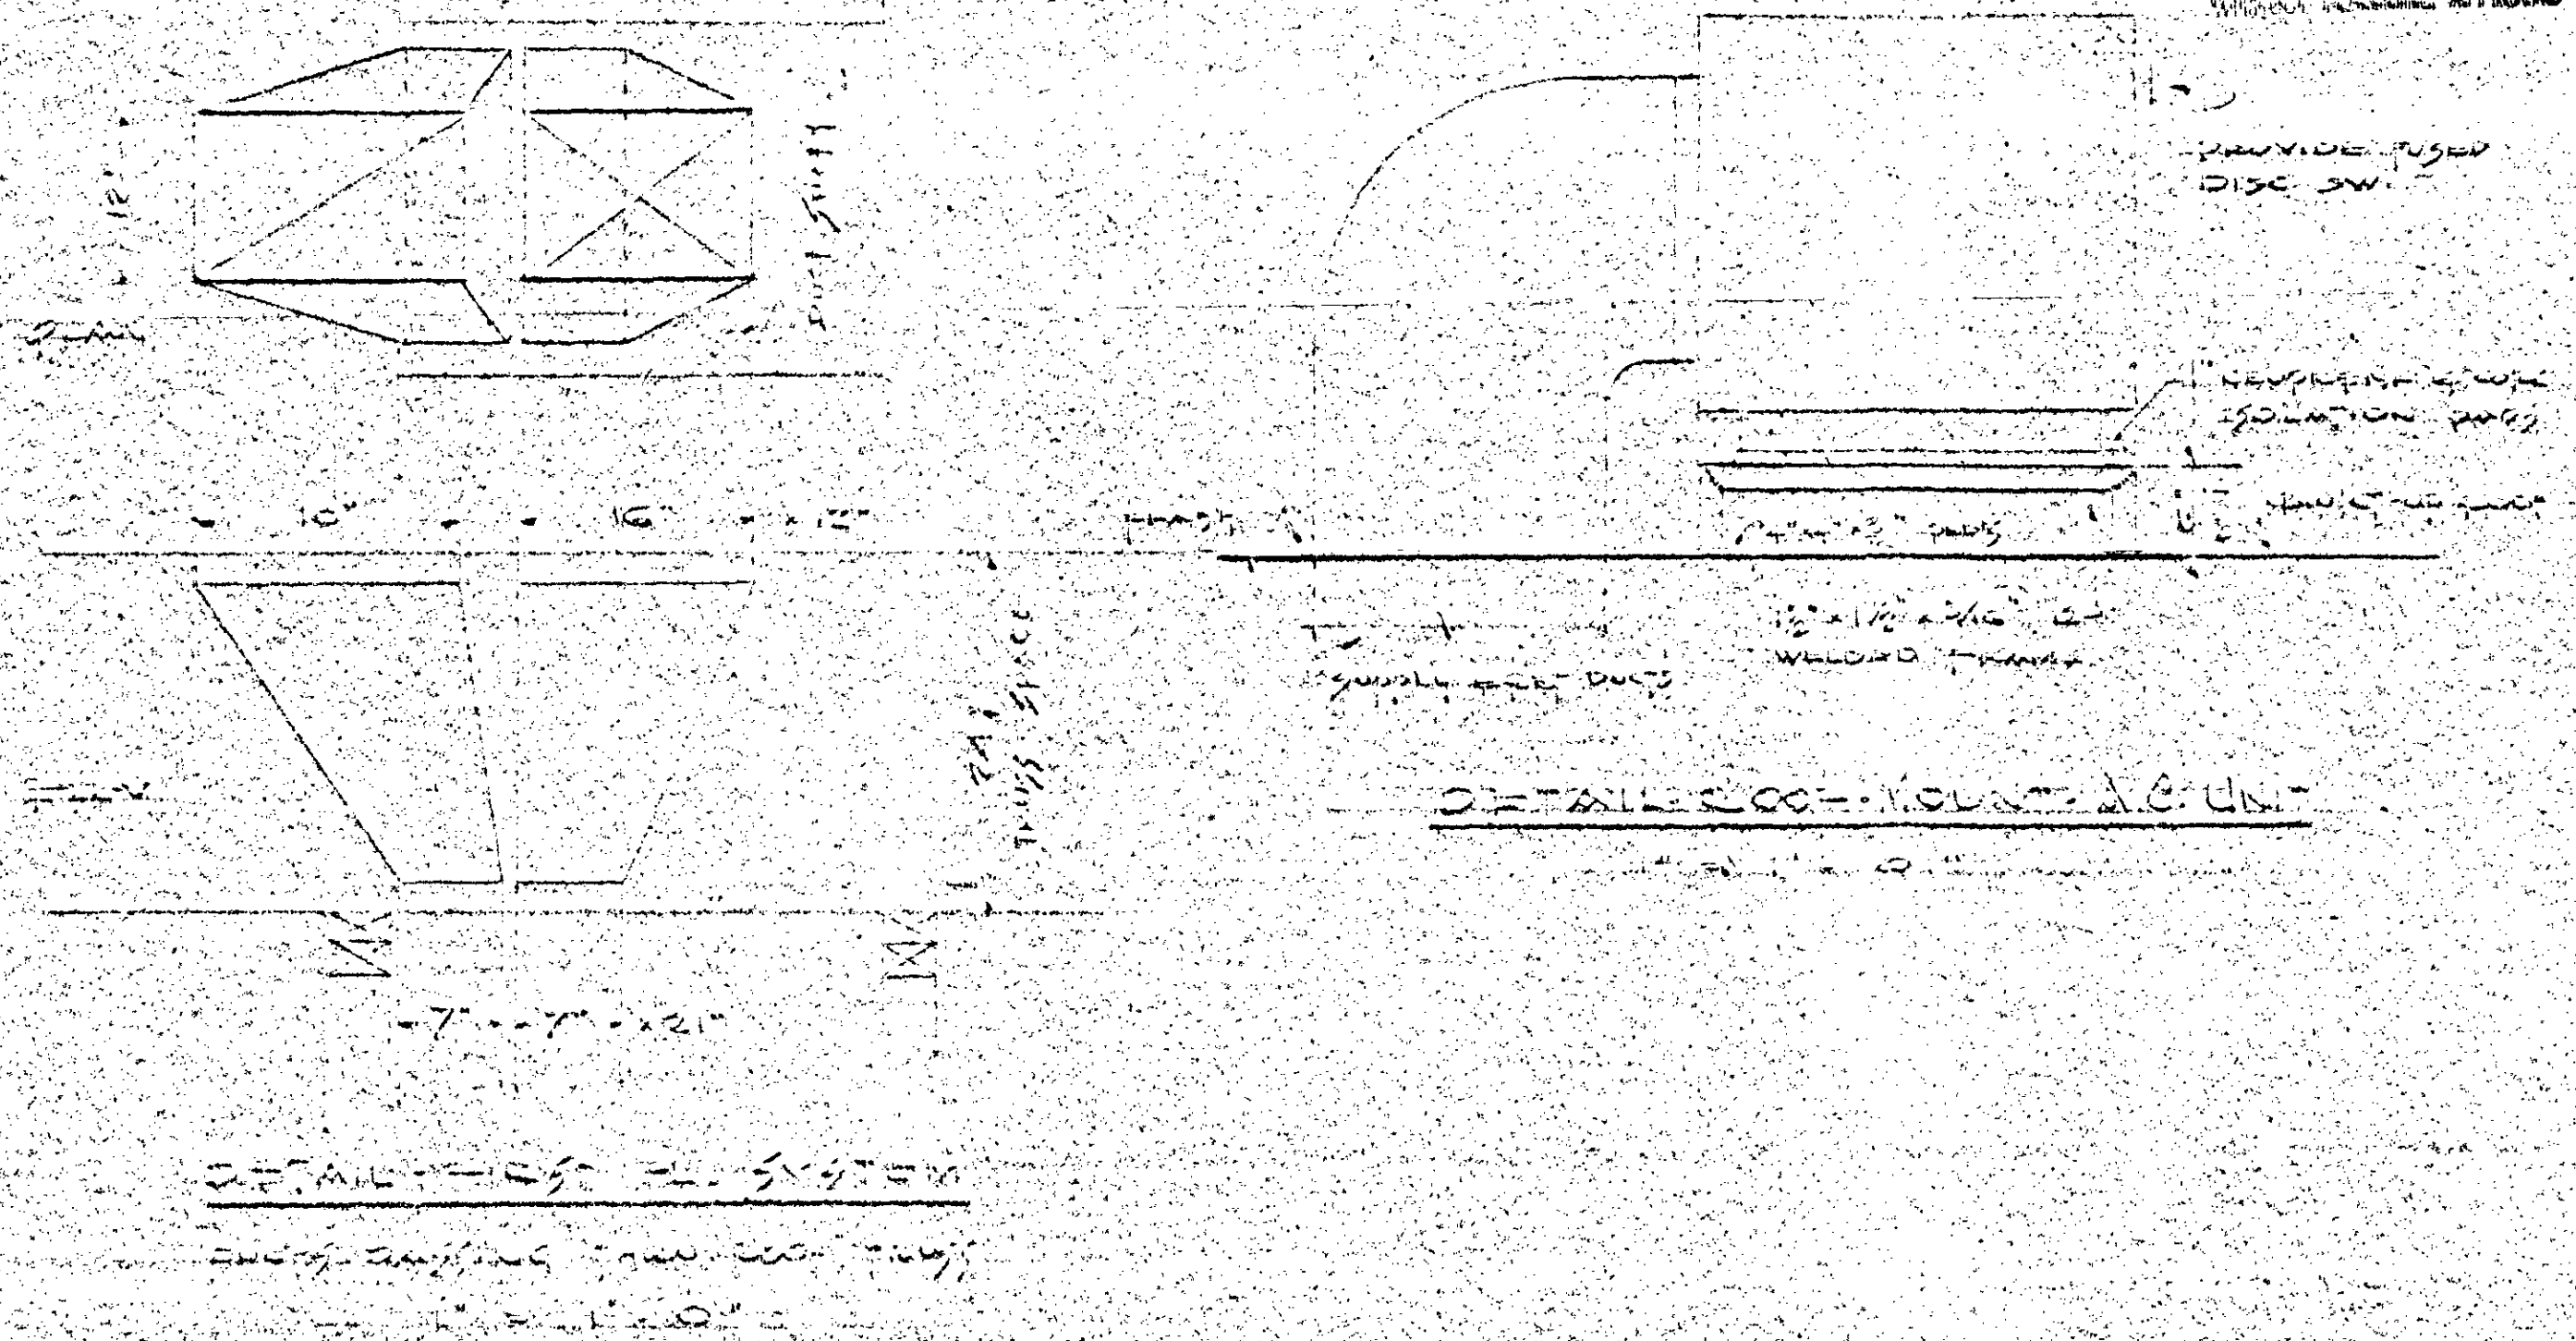

ATTENTION BUILDING & SAFETY
NO FLOOR INSULATION
WITHOUT INSULATION APPROVAL

PROVIDE FLOOR
DISC SW.

REPAIR/REPLACE WITH
INSULATION PAPER

REPAIR/REPLACE WITH
INSULATION PAPER

1. DUCT SYSTEM
2. DUCT SYSTEM
Room	Area	Vol	Perim	Area	Vol	Perim
Living	113	491	161	472	50	230
Dining	113	491	161	472	50	230
Kitchen	113	491	161	472	50	230
Bath	113	491	161	472	50	230
Bedroom	113	491	161	472	50	230
Storage	113	491	161	472	50	230
Entry	113	491	161	472	50	230
Hall	113	491	161	472	50	230
Stair	113	491	161	472	50	230
Garage	113	491	161	472	50	230
Driveway	113	491	161	472	50	230
Front Yard	113	491	161	472	50	230
Back Yard	113	491	161	472	50	230
Overall	113	491	161	472	50	230