


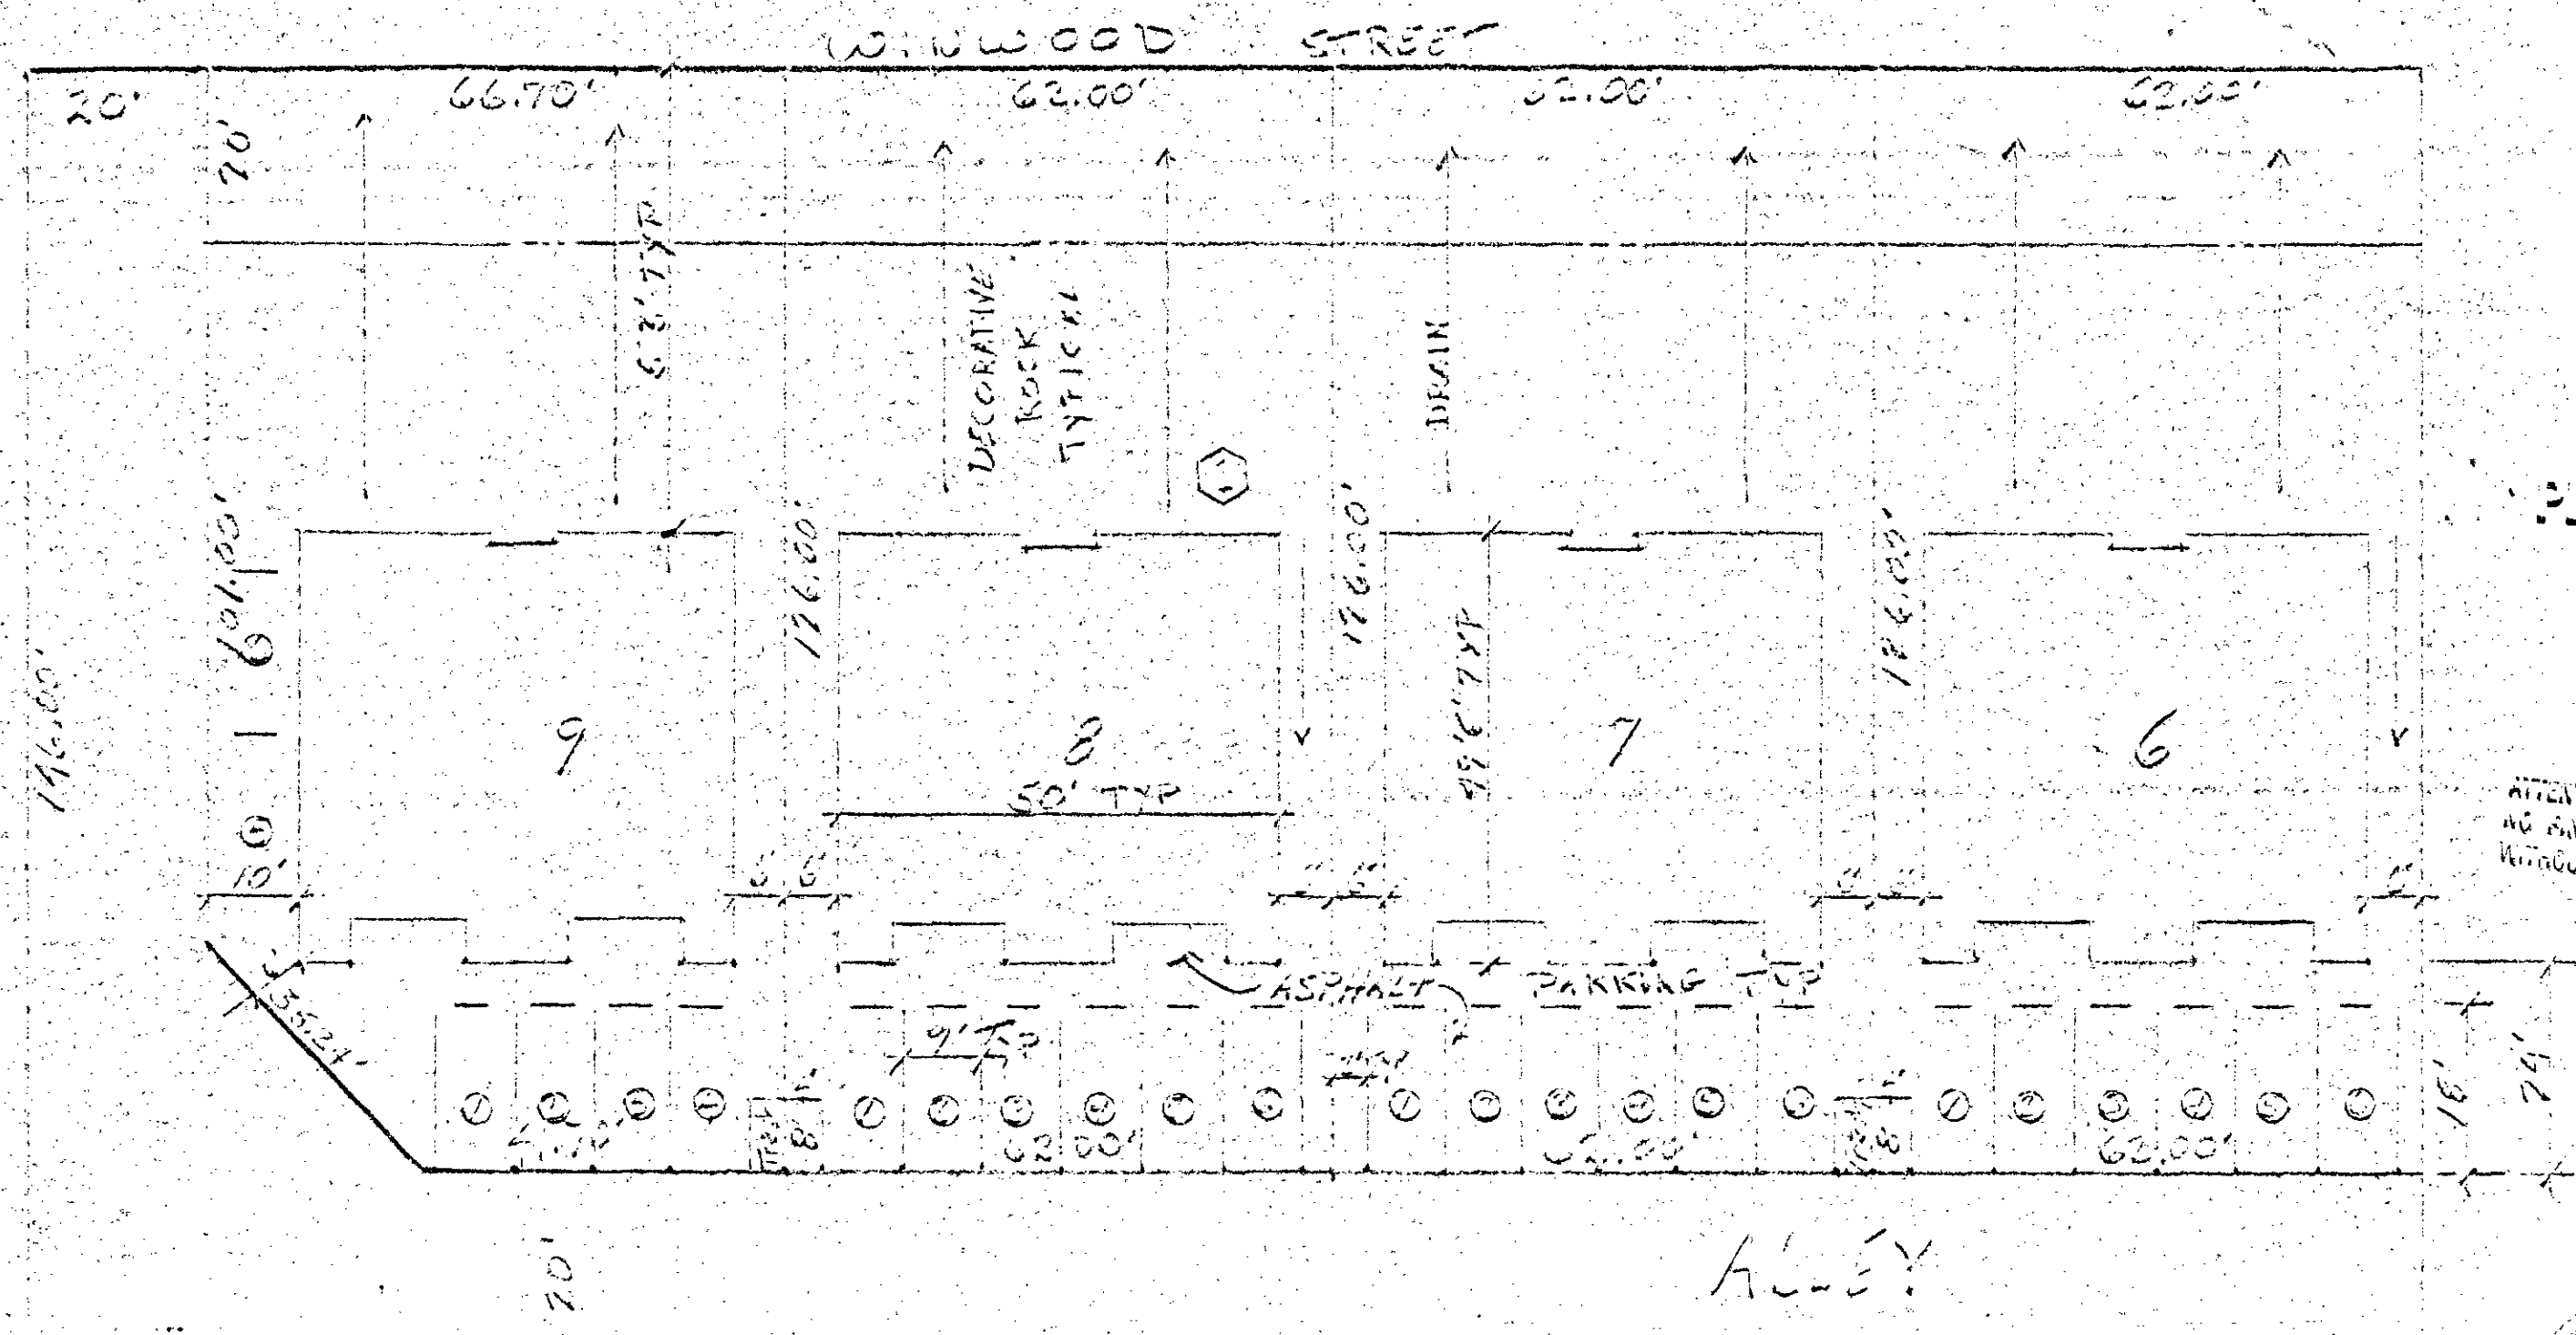


# CHARLESTON HEIGHTS TRACT 50-A Plot Plan

PLOT PLAN APPROVED

City of Las Vegas


ALL AIR CONDITIONING,  
ROOF MECHANICS, AND  
TRASH AREAS MUST BE  
SCREENED FROM VIEW

ATTENTION BUILDING & SAFETY  
NO FIELD INSPECTION  
WITHOUT PERMITTING AGENCY

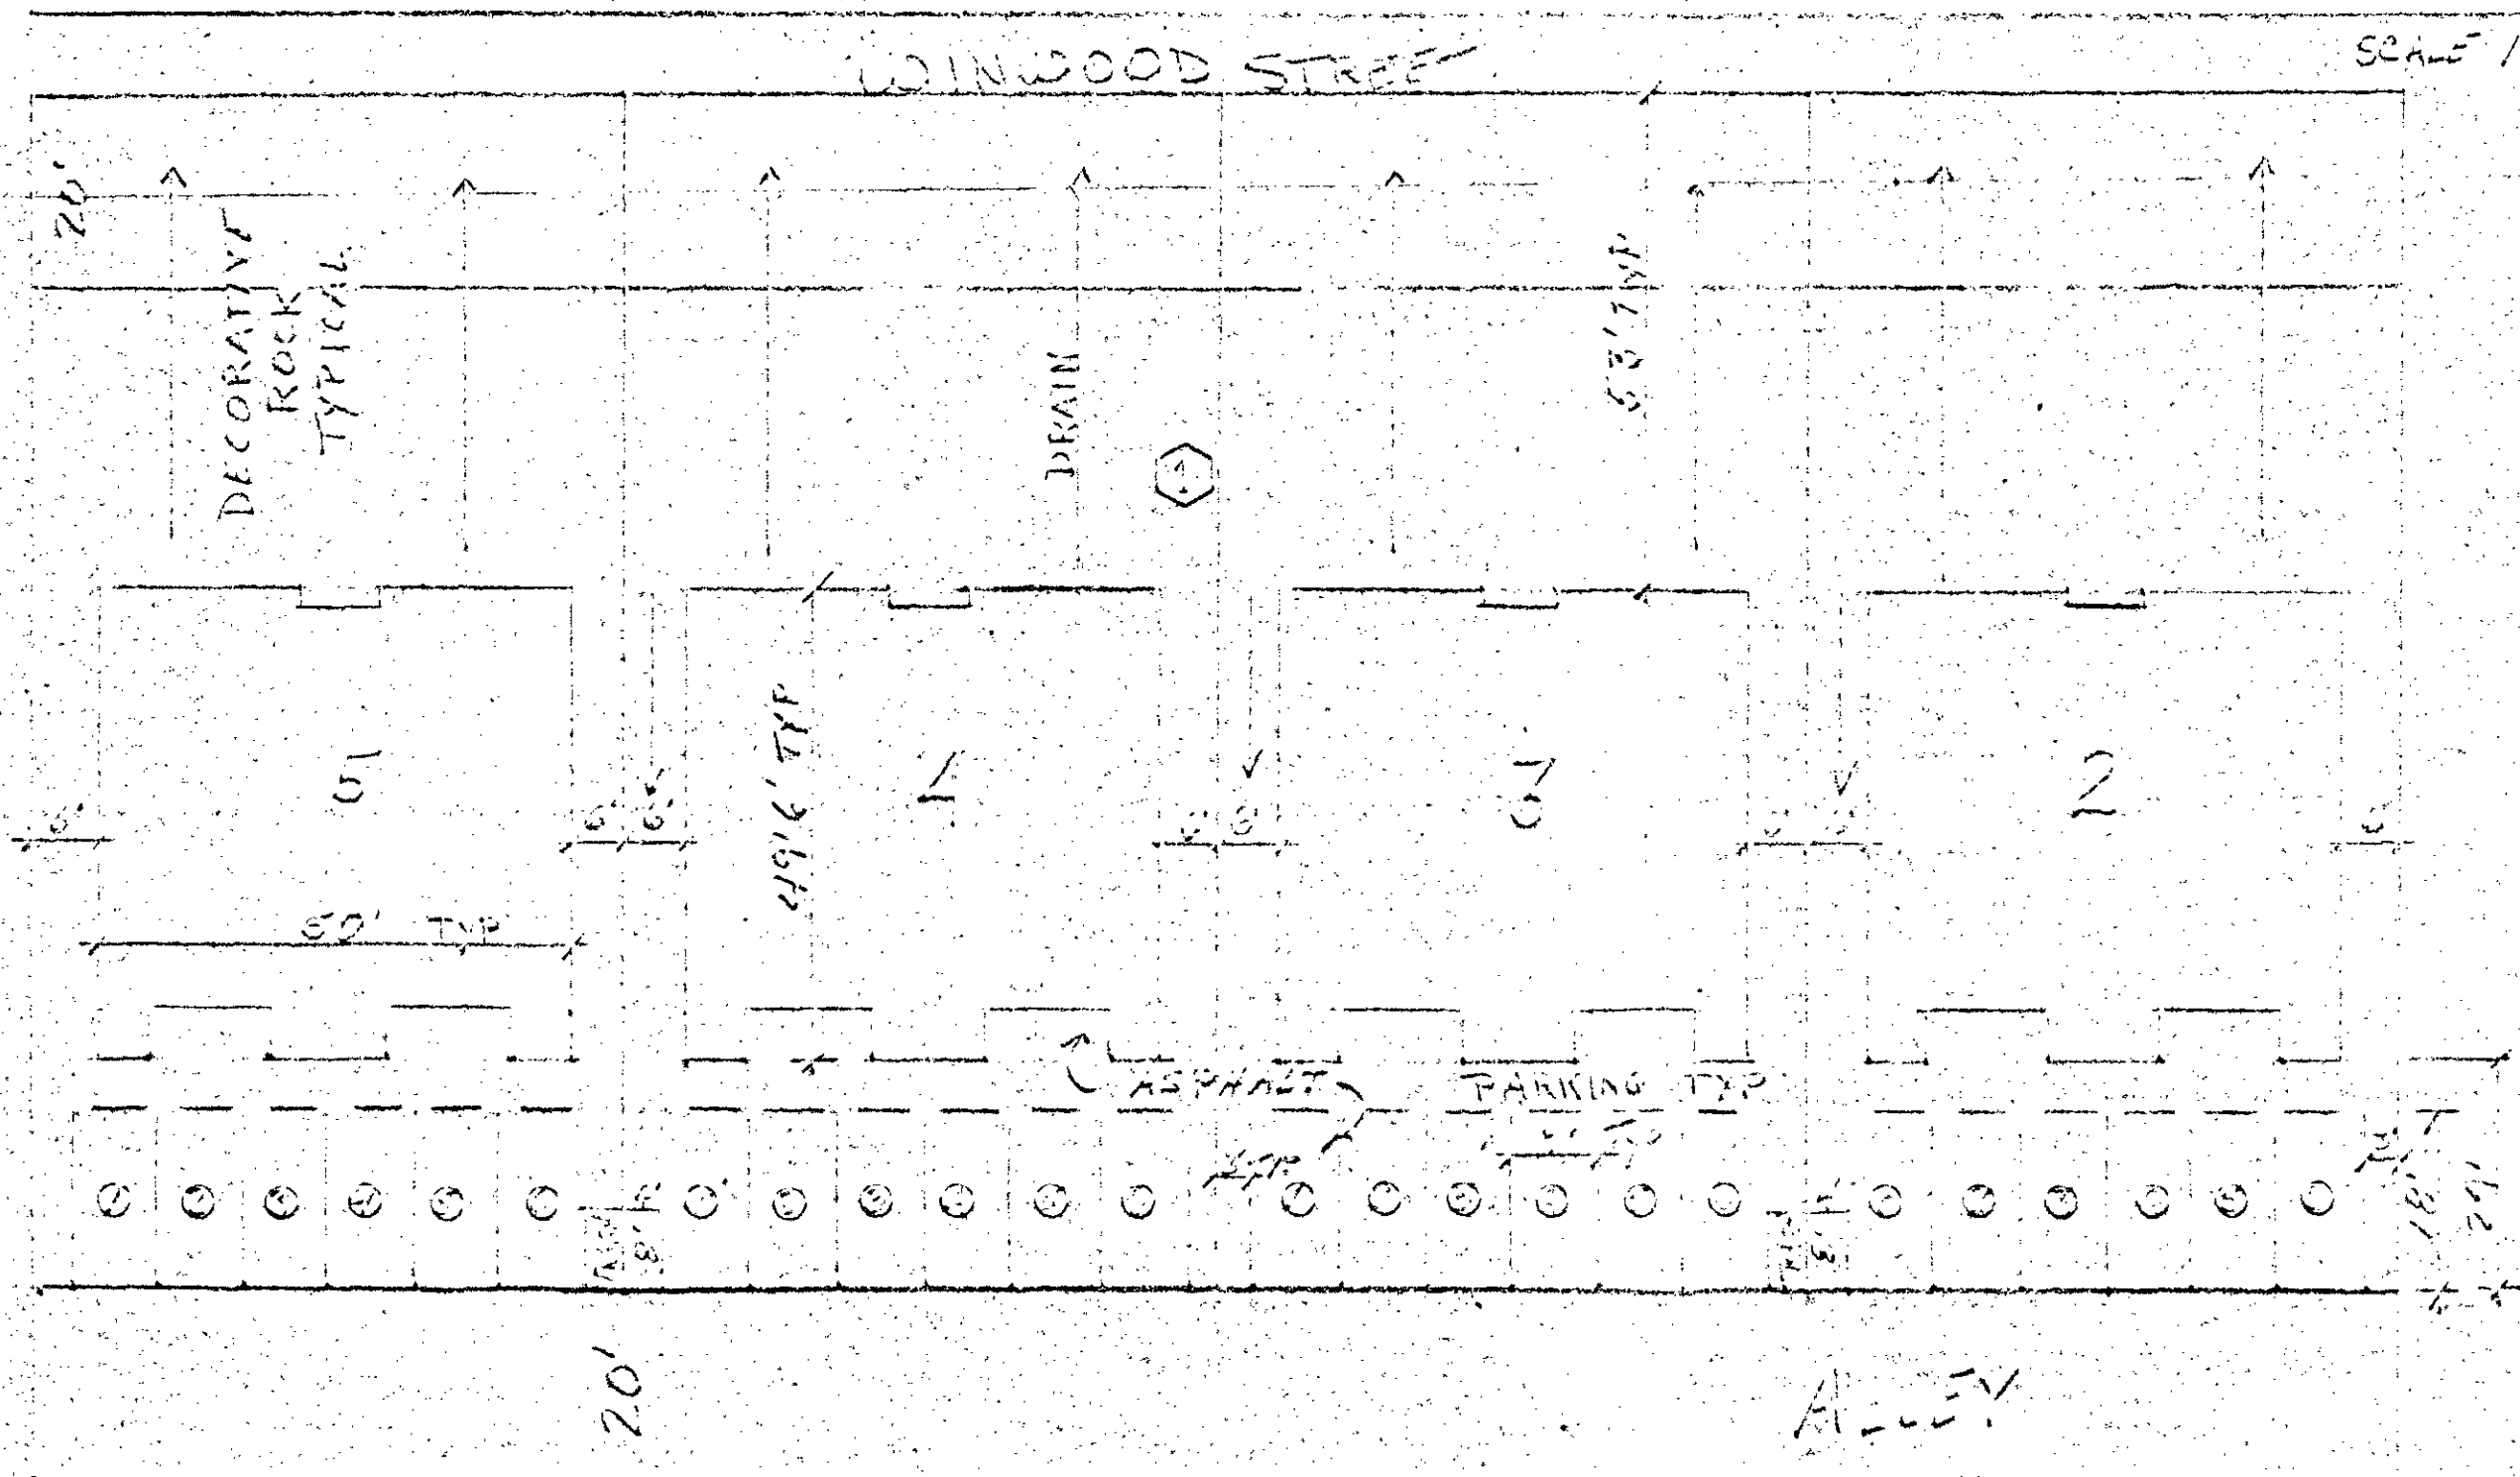

3x5x10 CONC. BLOCK

Section Thru

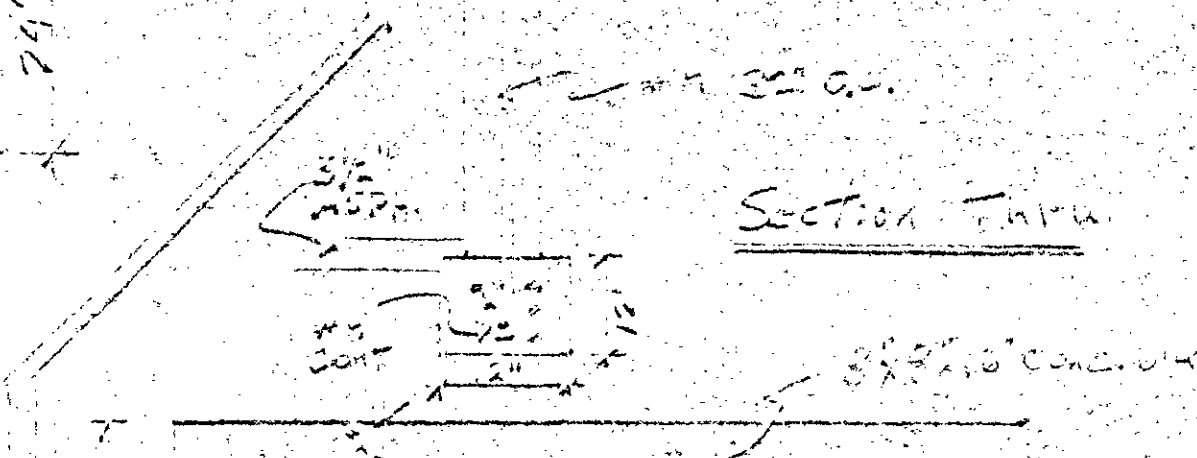

WROUGHT IRON GATE

ALLEY

8'-0"

3x5x10 CONC. BLOCK

8'-0"

11'-0"

8'-0"

TRASH ENCLOSURE DETAIL

SCALE: 1/8" = 1'-0"


CHARLESTON  
HEIGHTS 50-H  
typical landscape


APPROVED LANDSCAPING PLAN  
City of Charleston  
Department of Community Planning & Development

Scale: 1"=10'-0"


UNDERGROUND SPRINKLING  
SYSTEM REQUIRED IN ALL  
LANDSCAPED AREAS

ATTENTION BUILDING & SAFETY  
NO FINAL INSPECTION  
WITHOUT PLANNING APPROVAL

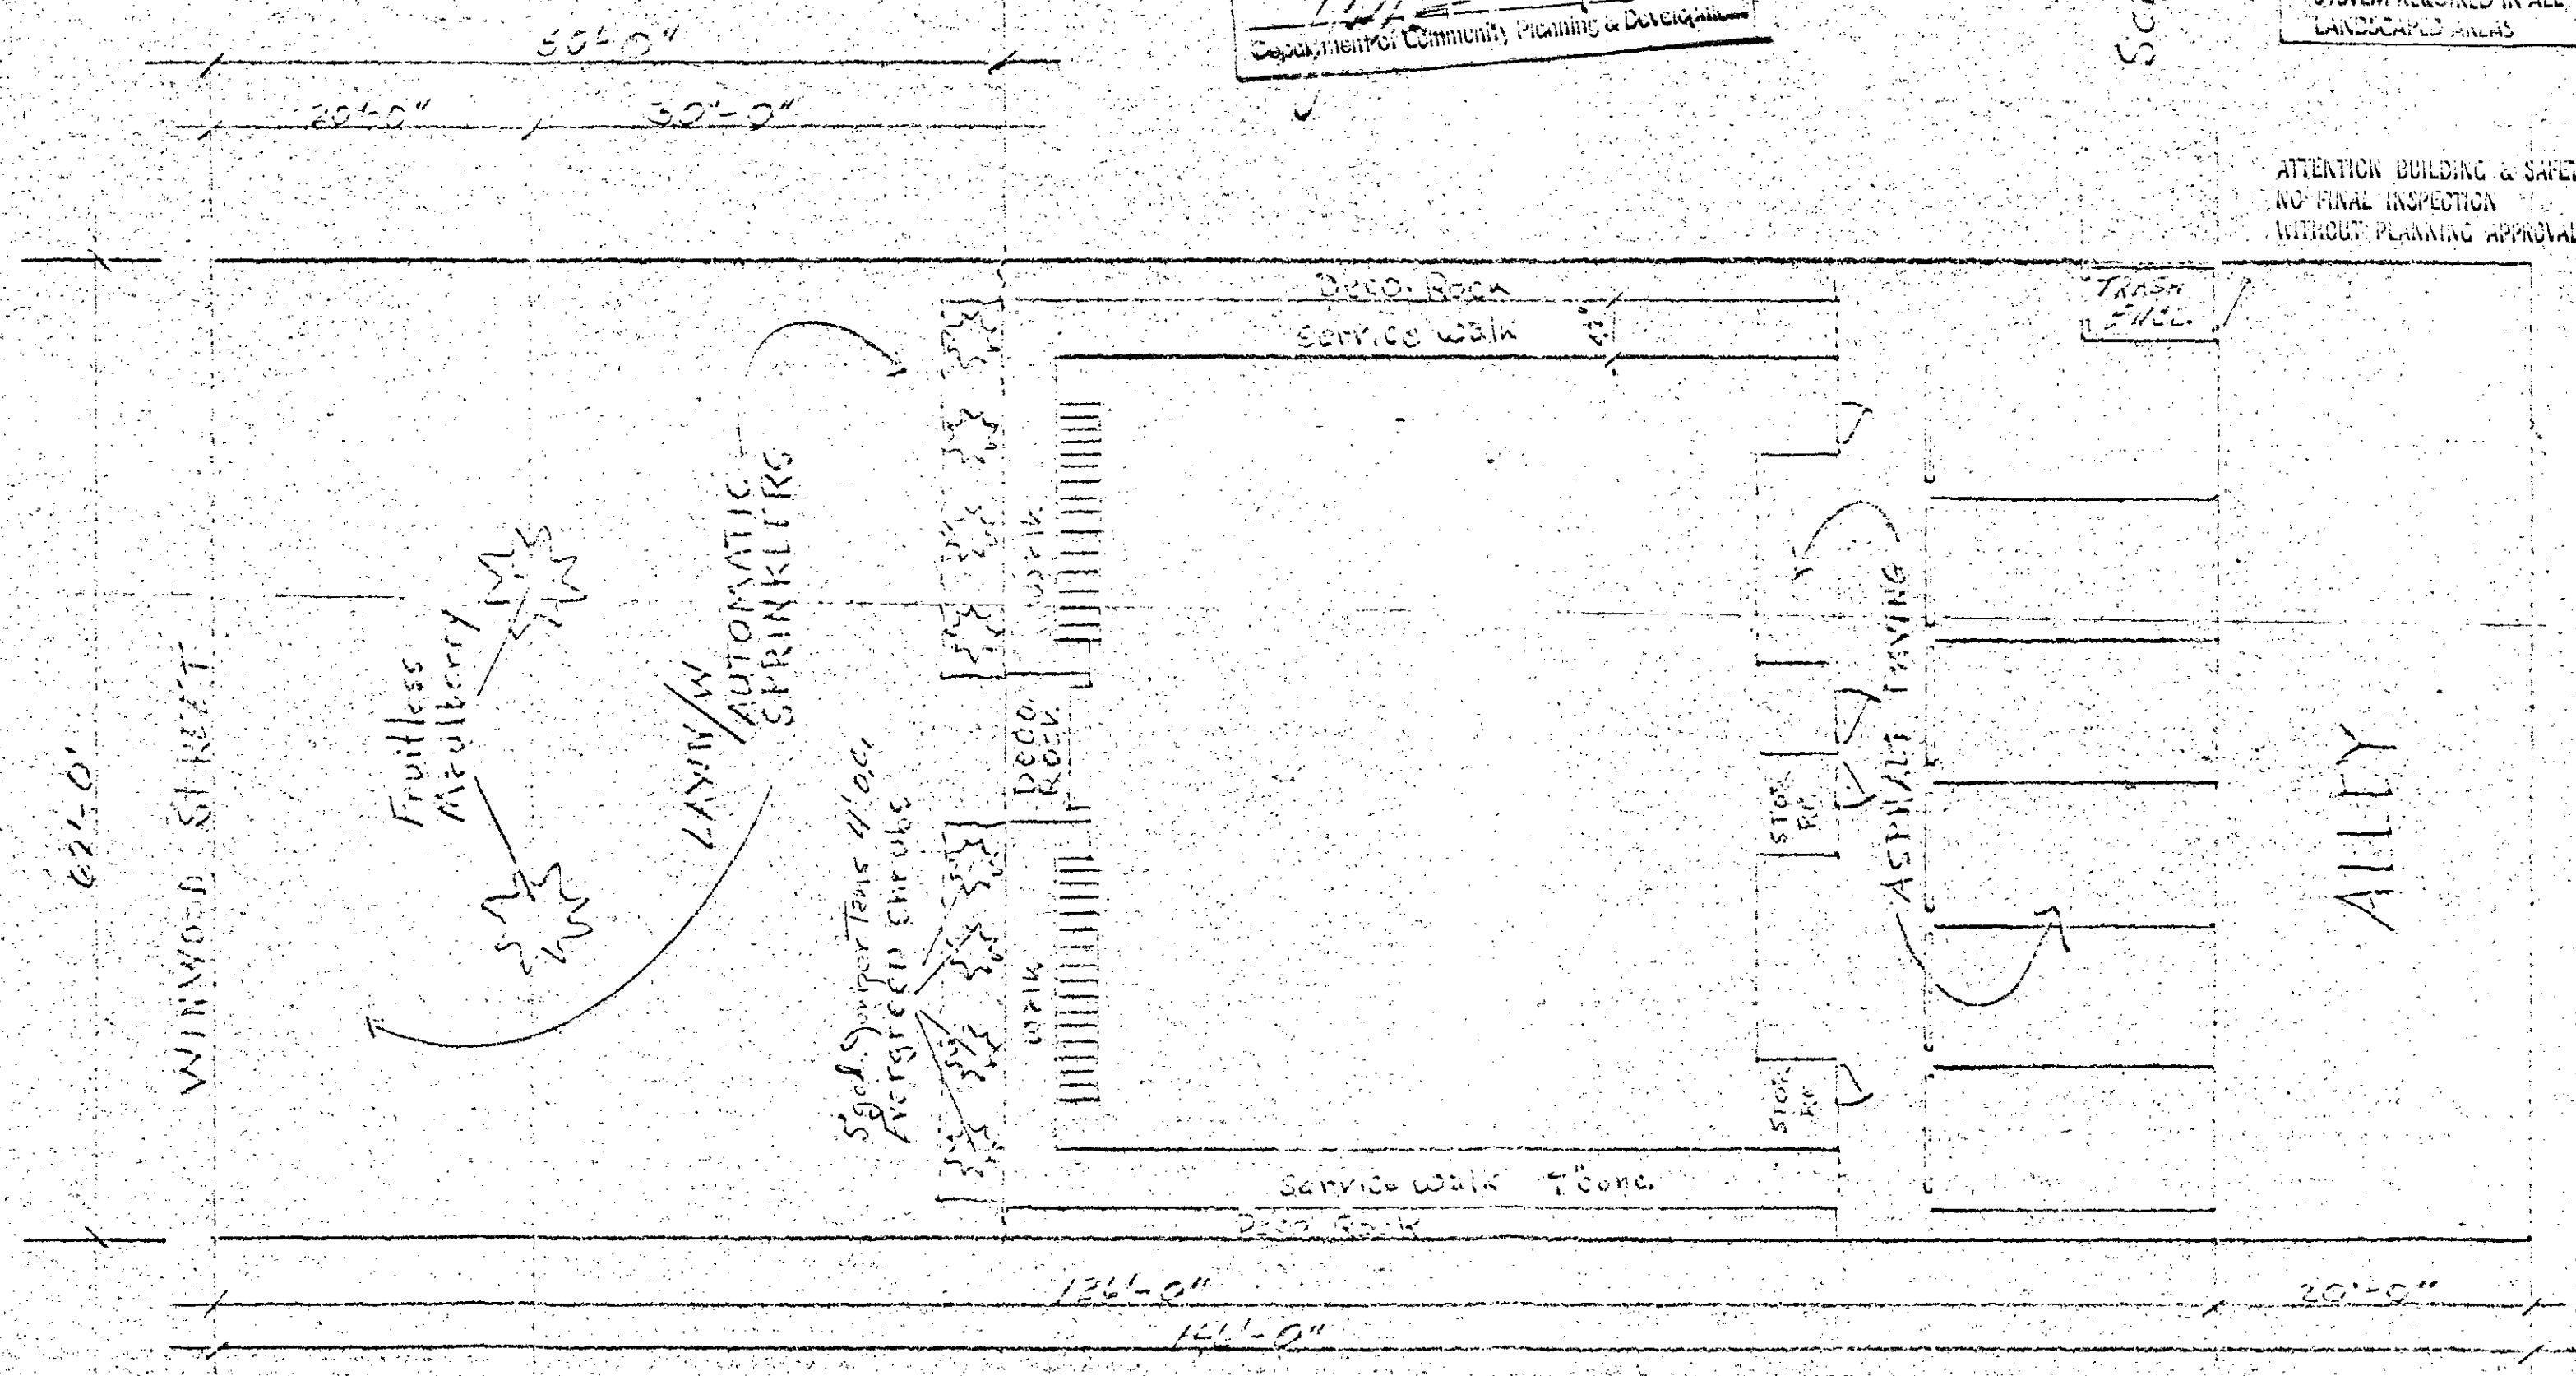


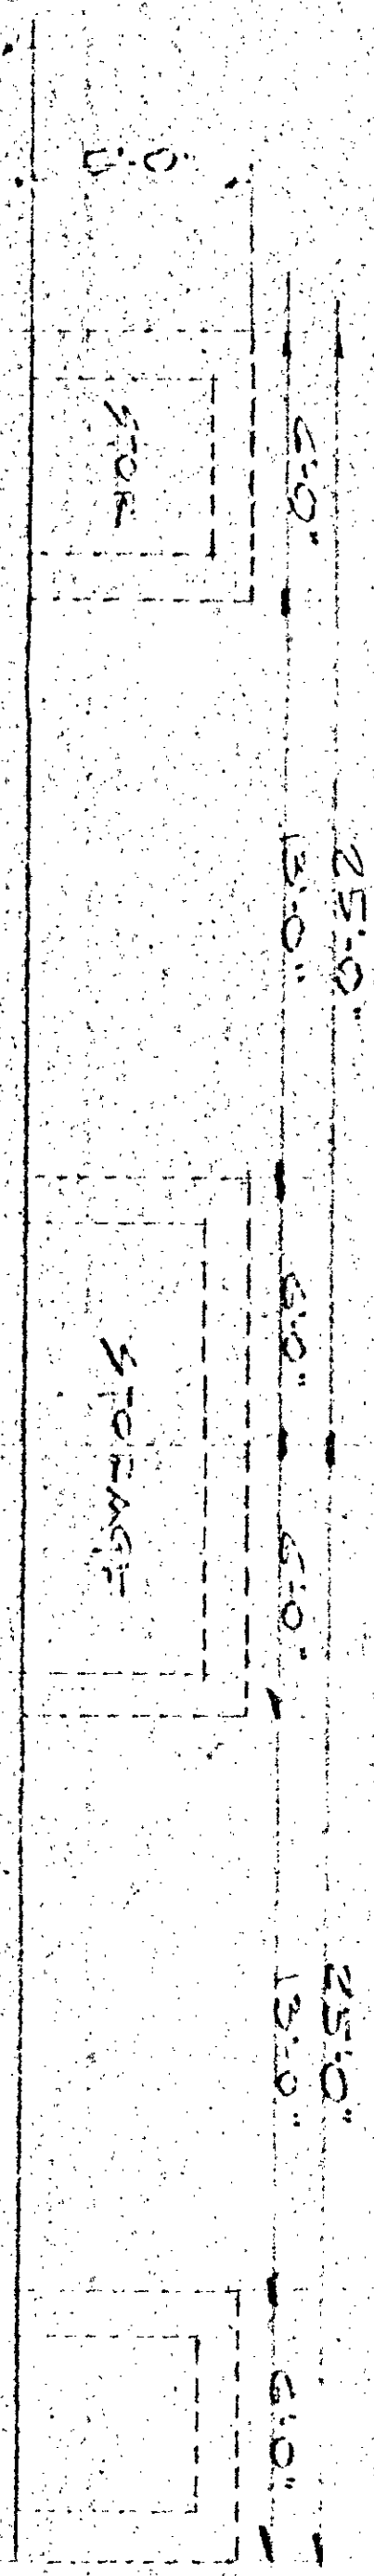


4" CONC SLAB ON 2" SAND & GRLT  
 VISQUEEN 1/4" COMPACTED TIRE  
 ALL FOOTINGS MIN. 12" DIA. UNLESS  
 NOTED


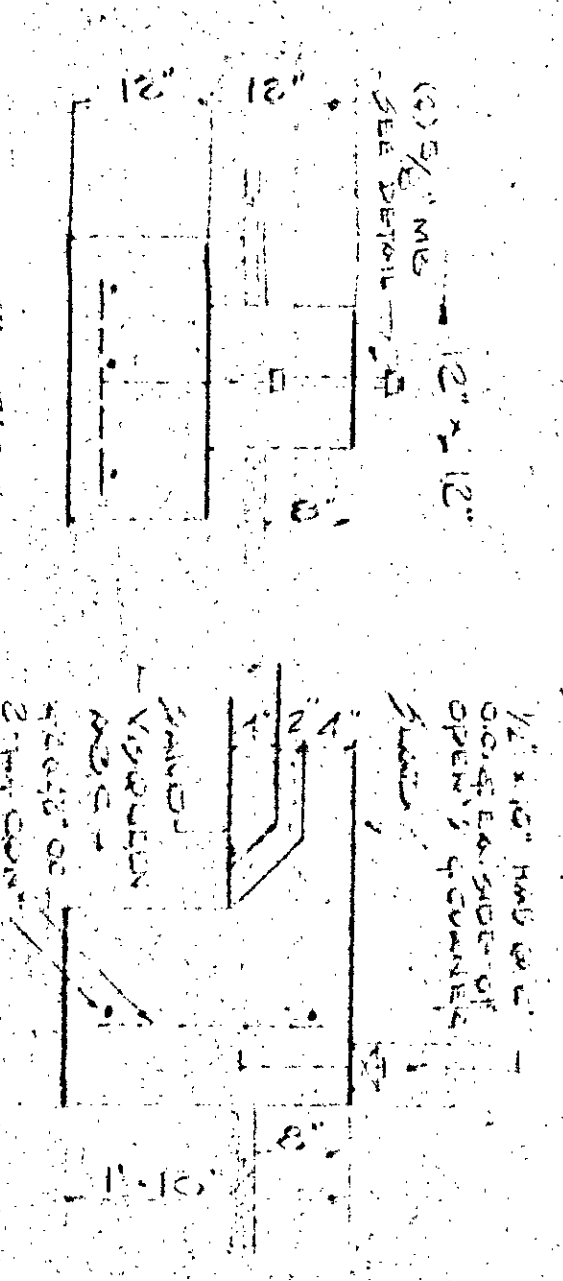


ATTENTION BUILDING & SPEC  
 NO FLOOR INSULATION  
 UNLESS SHOWN OTHERWISE



FOOTINGS AT 60% OF 15' EXISTING WALL  
 3/4" x 12" x 12"

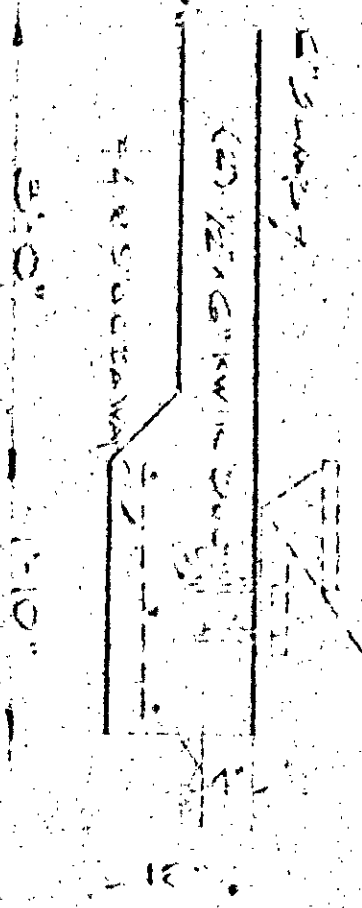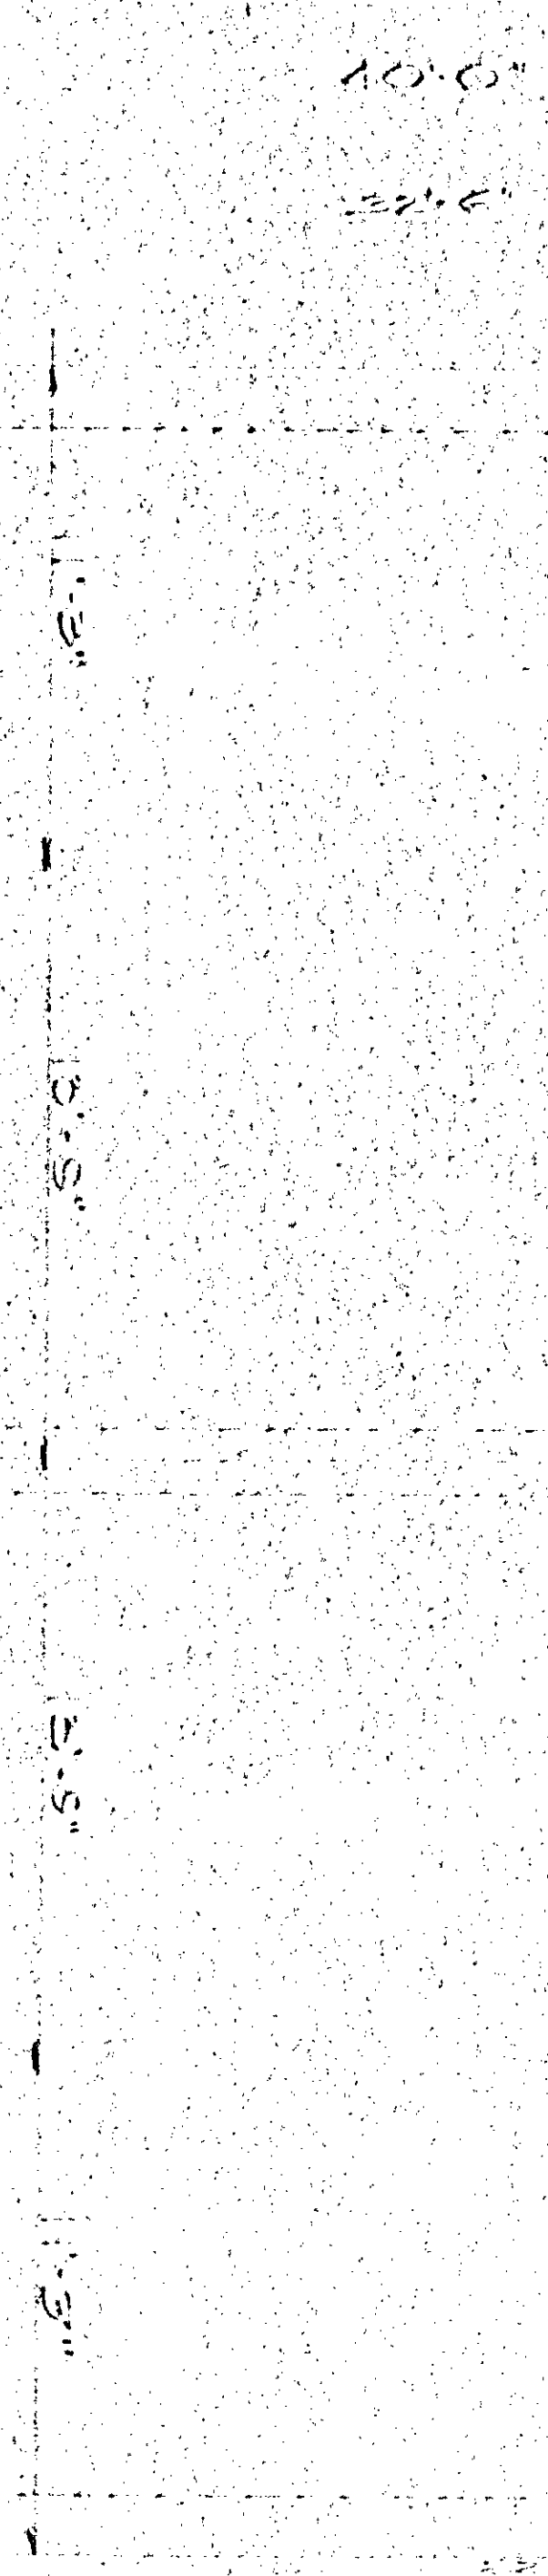

15' x 15' x 5'00" AT 5'00" x 5'00"

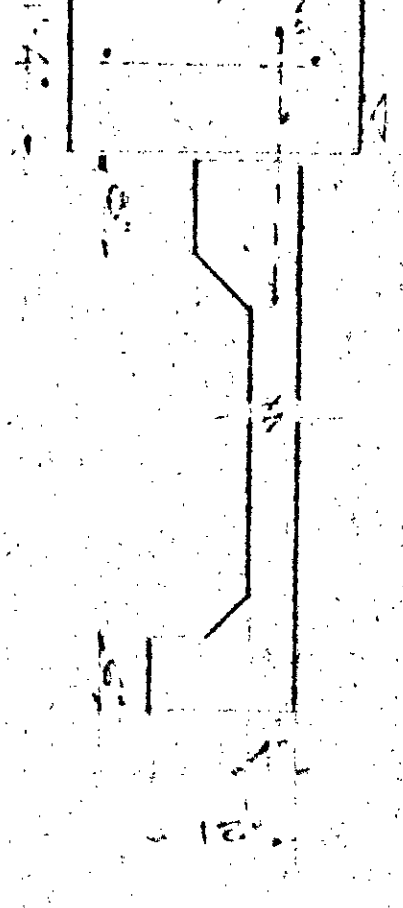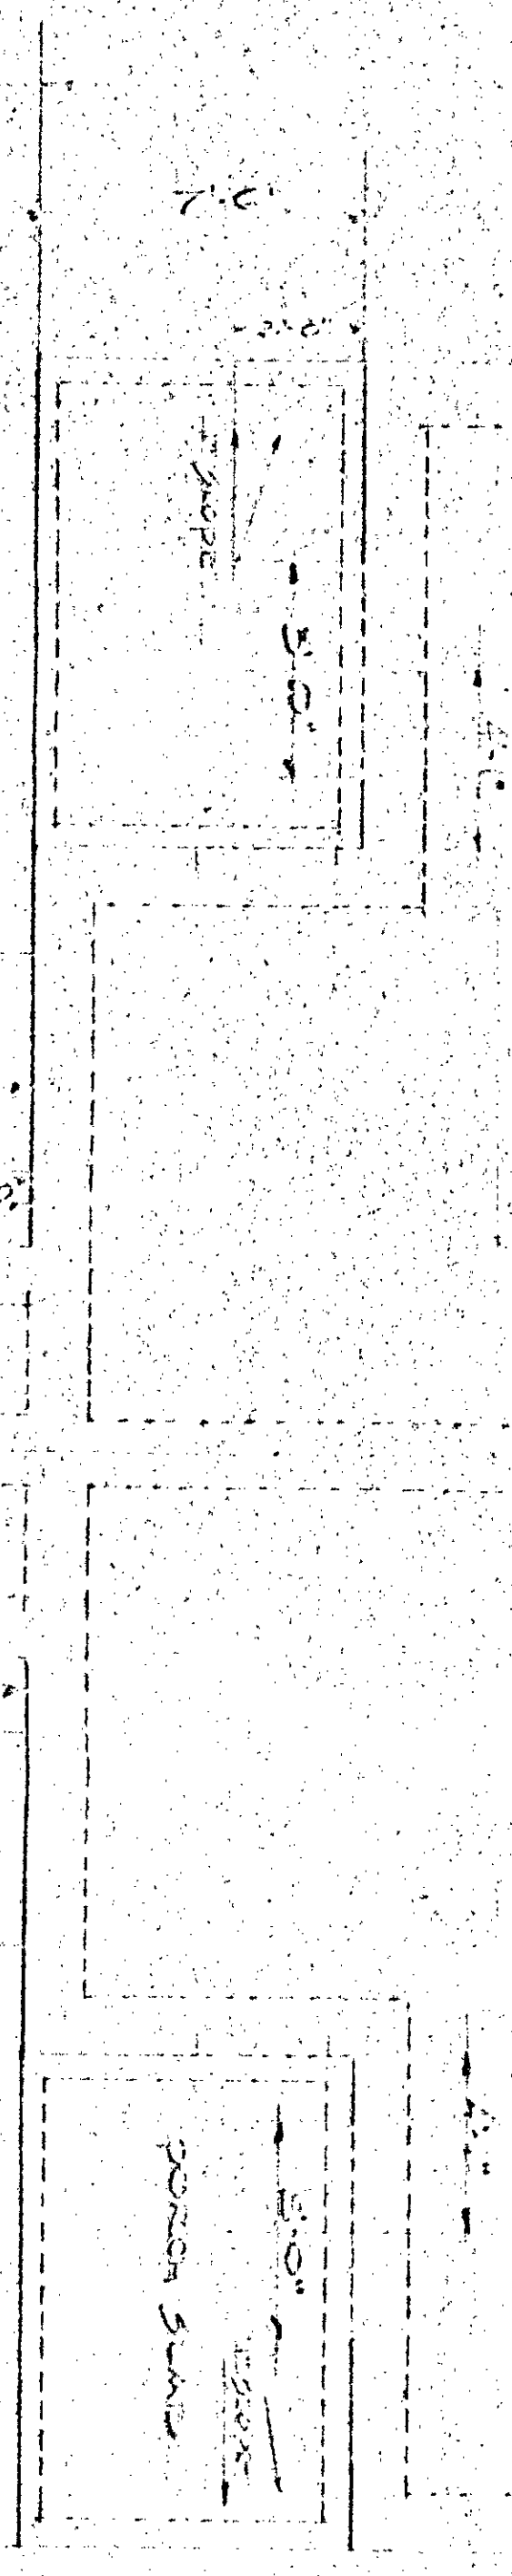

15' x 15' x 5'00" AT 5'00" x 5'00"

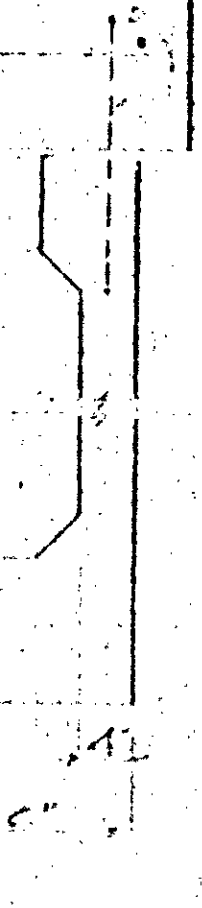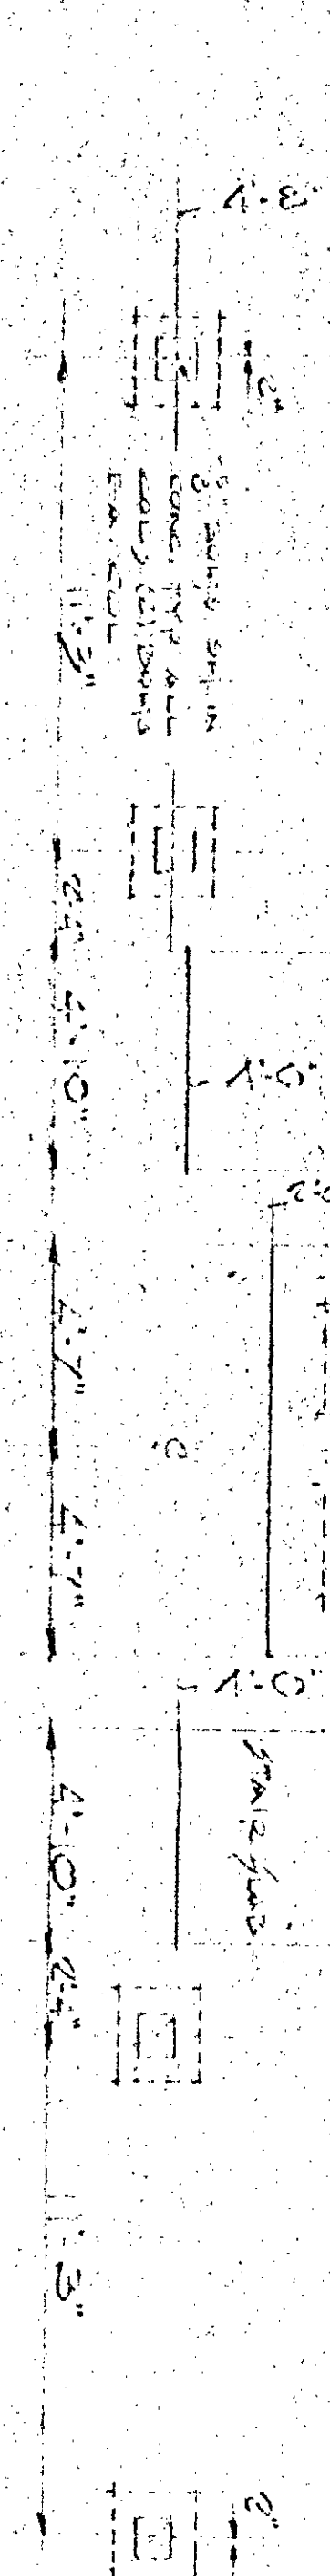


15' x 15' x 5'00" AT 5'00" x 5'00"

DATE 8/3/83  
 DRAWN C.C.  
 CHECKED C.C.

25'-0" x 13'-0" x 10'-0" x 10'-0"

FOOTINGS AT 60% OF 15' EXISTING WALL  
 3/4" x 12" x 12"

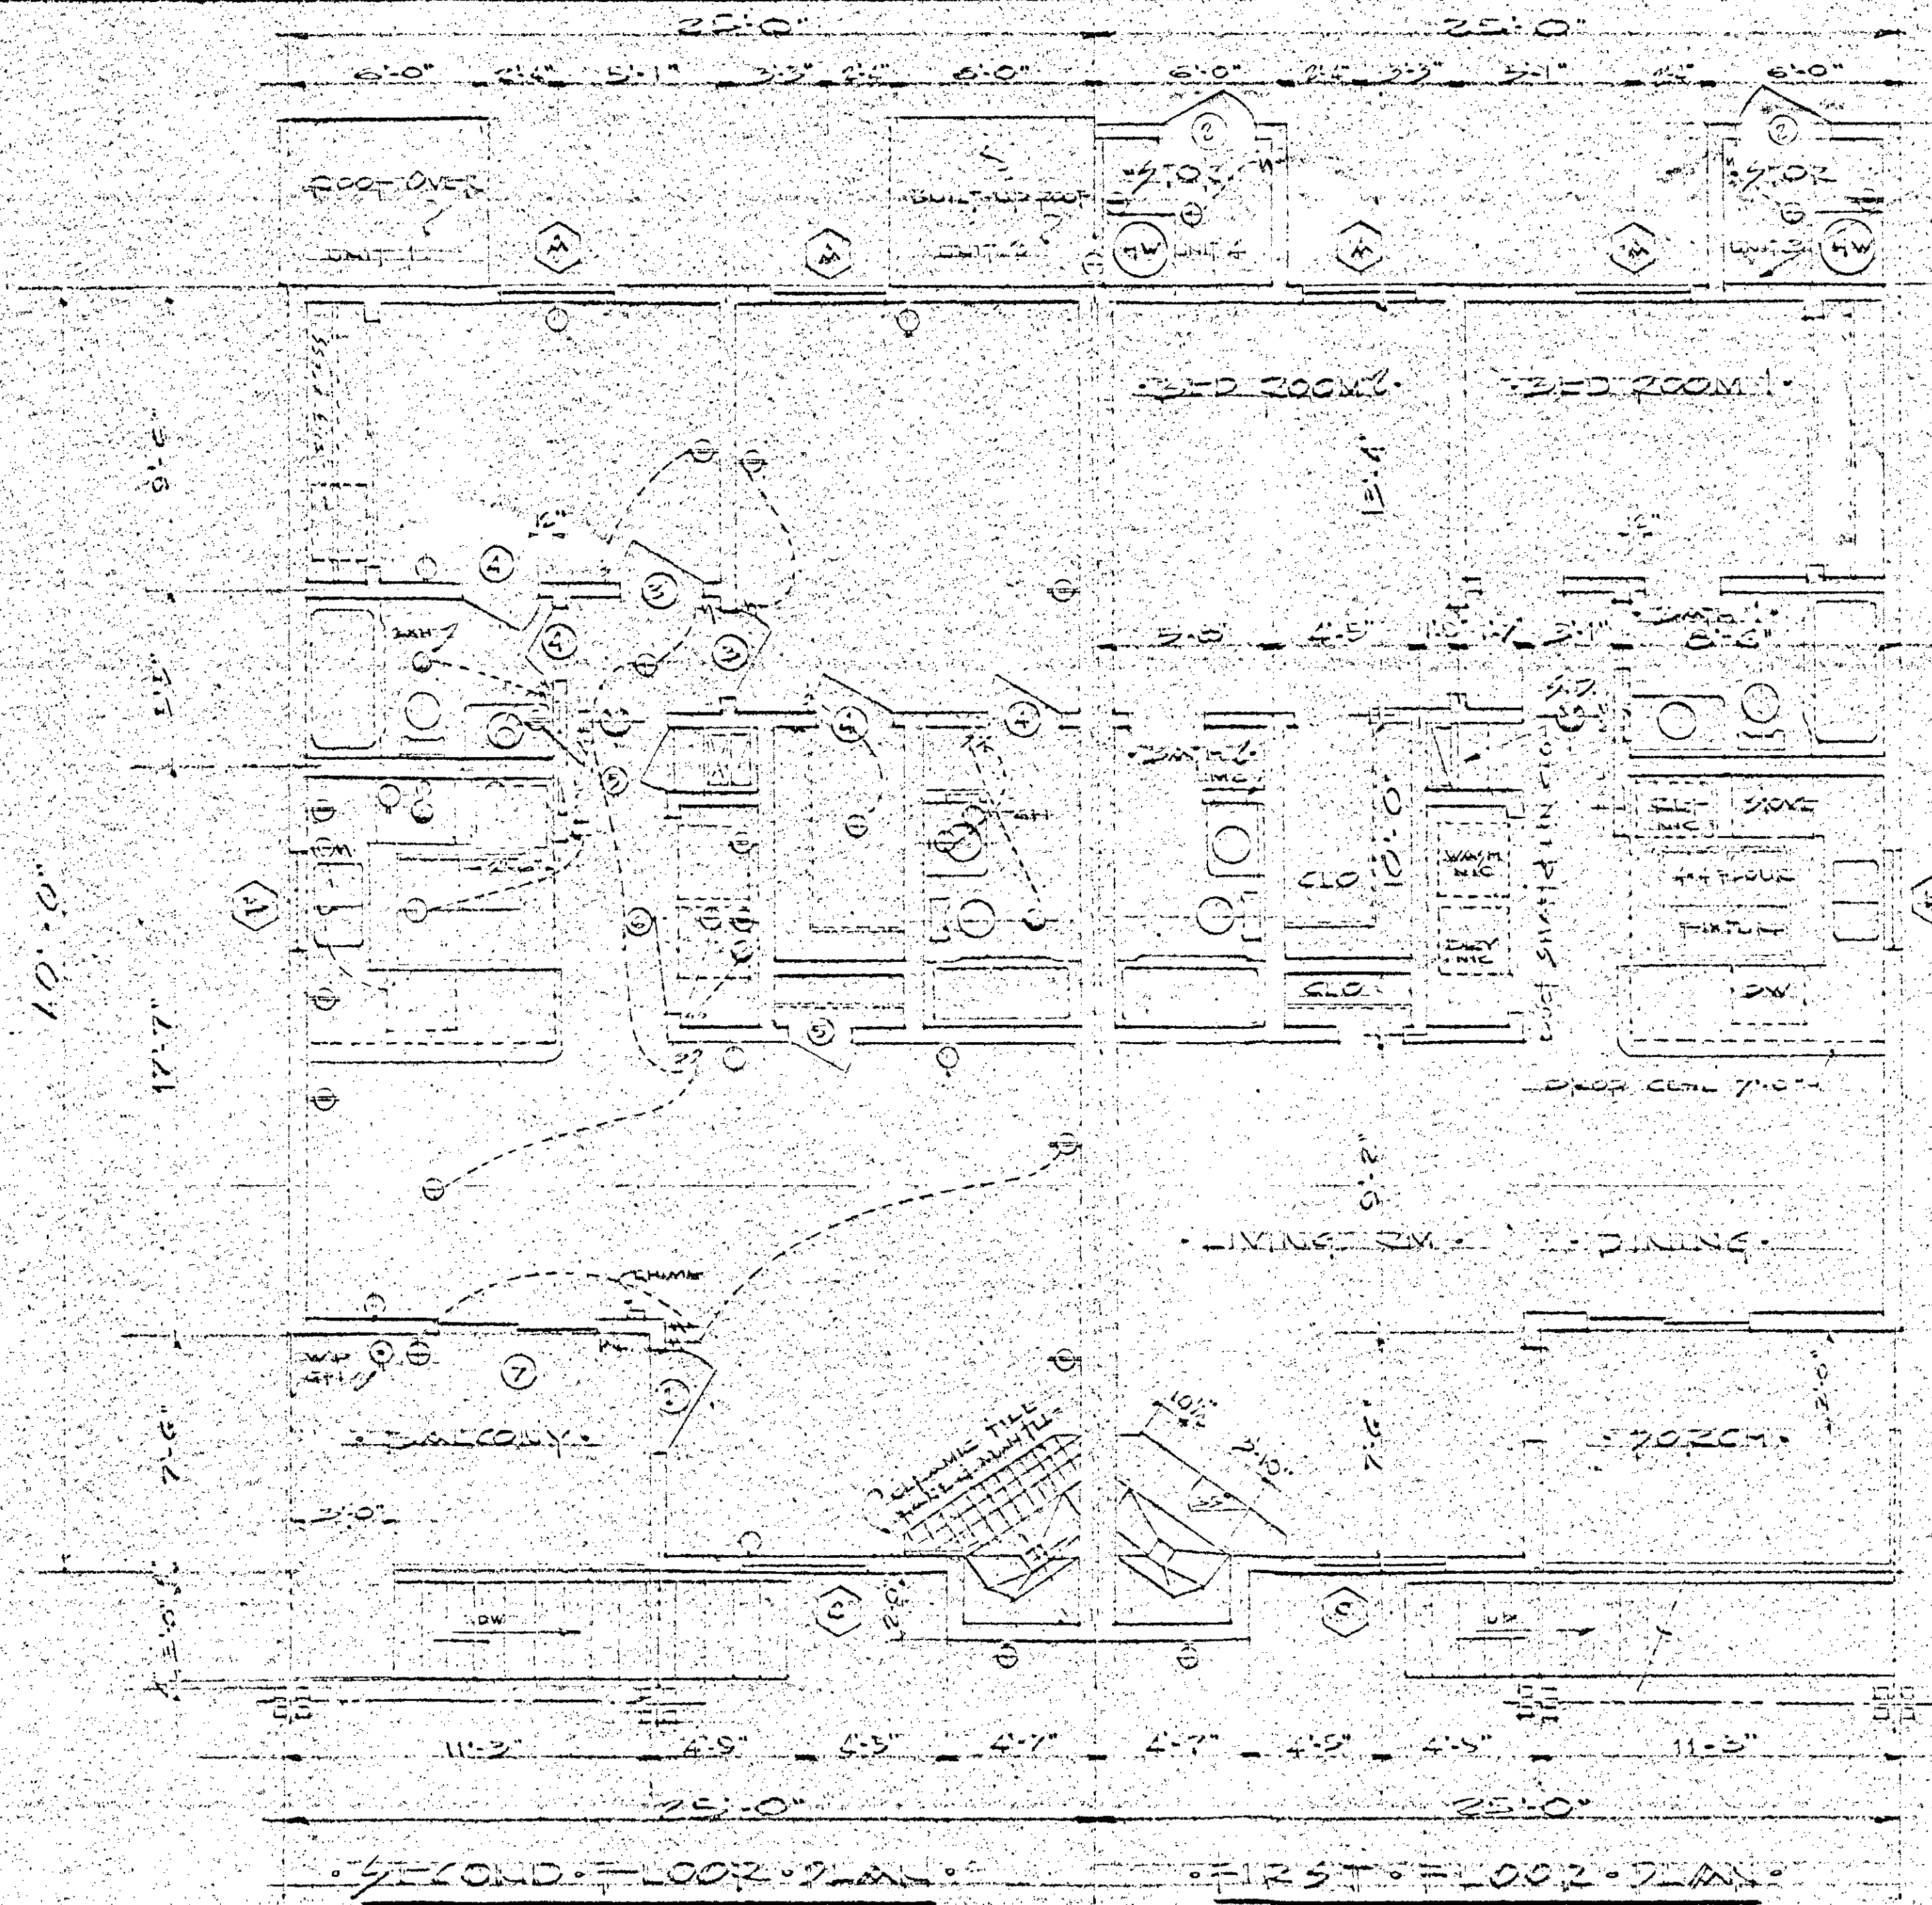

1/2" TYPE 'X' DRYWALL  
FIRE TAPED (TYPICAL)

| DOOR SCHEDULE |                   |                        |
|---------------|-------------------|------------------------|
| SYM           | SIZE              | TYPE                   |
| 1             | 3'-0" x 6'-8 1/2" | S.W. 1" KEYED DEADBOLT |
| 2             | 3'-0" x 6'-8 1/2" | LOCK SET KEY ALIKE     |
| 3             | 2'-6" x 6'-8 1/2" | H.C.                   |
| 4             | 2'-4" x 6'-8 1/2" | H.C.                   |
| 5             | 2'-0" x 6'-8 1/2" | H.C.                   |
| 6             | 6'-0" x 6'-8 1/2" | PAIR SLIDING           |
| 7             | 6'-0" x 6'-8 1/2" | SLIDING GL. DOOR GLASS |

| WINDOW SCHEDULE |               |               |
|-----------------|---------------|---------------|
| SYM             | SIZE          | TYPE          |
| A               | 2'-0" x 4'-0" | SLIDING GLASS |
| B               | 3'-0" x 4'-0" | " "           |
| C               | 5'-0" x 5'-0" | " "           |


NOTE  
THE COMBINED FIRST & SECOND  
FLOOR PLAN IS IDENTICAL BUT  
IN REVERSE DIMENSIONS, ETC.  
OUTLETS, APPLIANCE, SHOWN  
ON ONE PLAN ARE THE SAME  
ON THE OTHER

ATTENTION BUILDING & S.W.  
NO FINAL INSPECTION  
WITHOUT PLANNING APPROVAL


DATE: 8-9-63  
DRAWN BY: [Signature]  
CHECKED BY: [Signature]

PROJECT: 2-1-10-2-1  
V. 2. 7. 2. 1  
COUNTY: NEW YORK


JOB: 4-02  
FLOOR PLAN  
SHEET 2 of 9

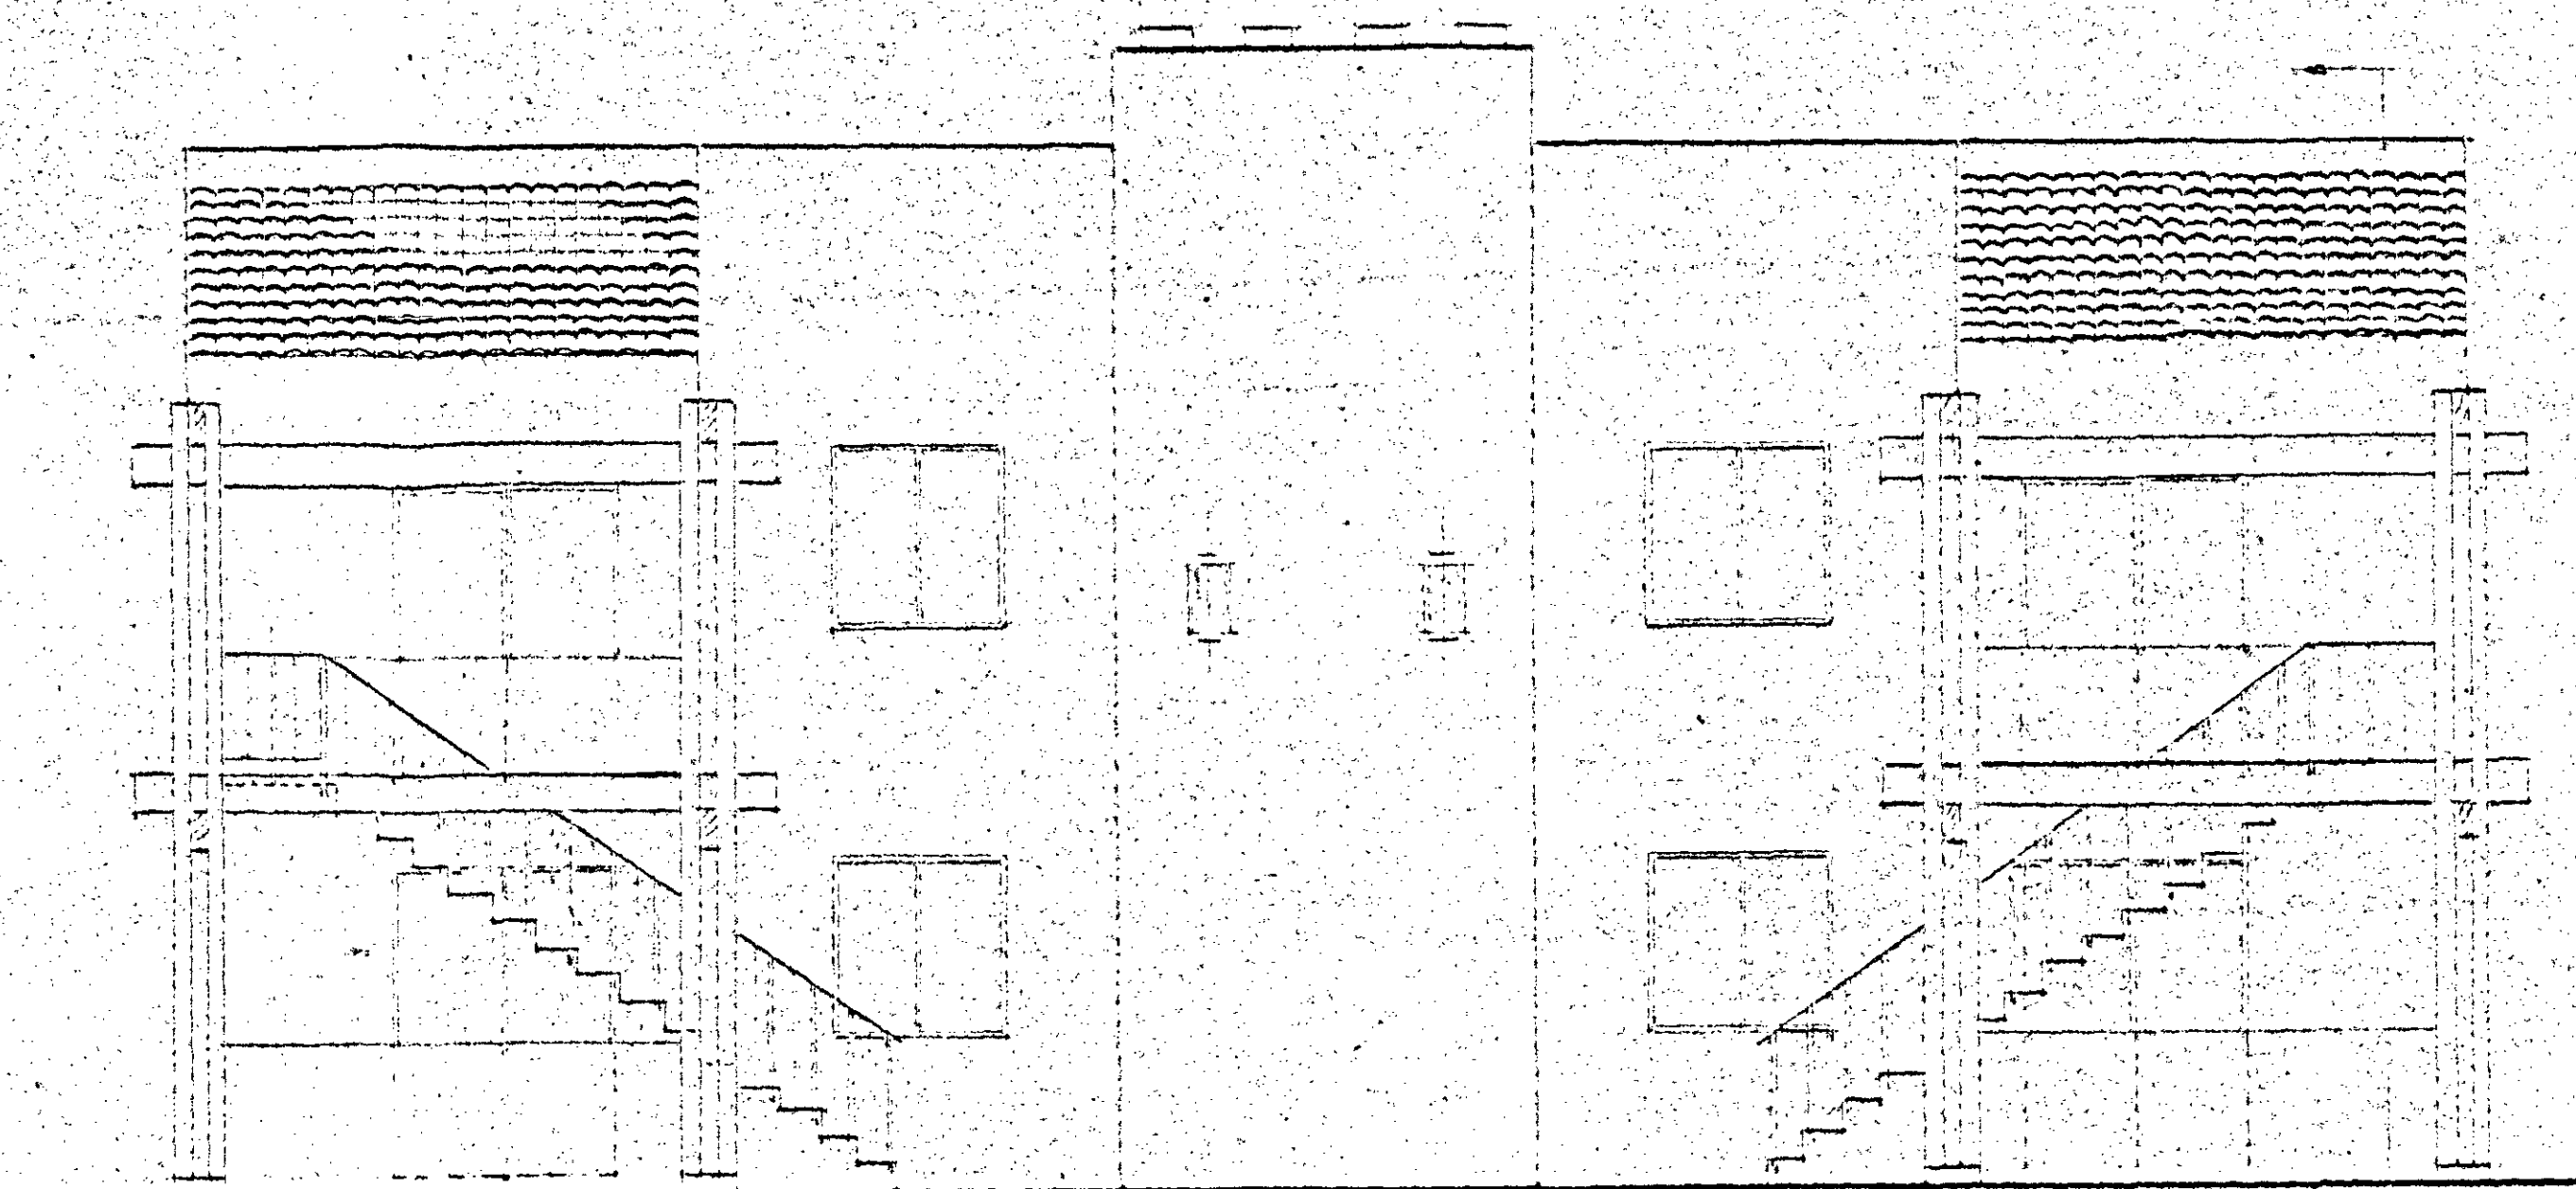

FRONT ELEVATION

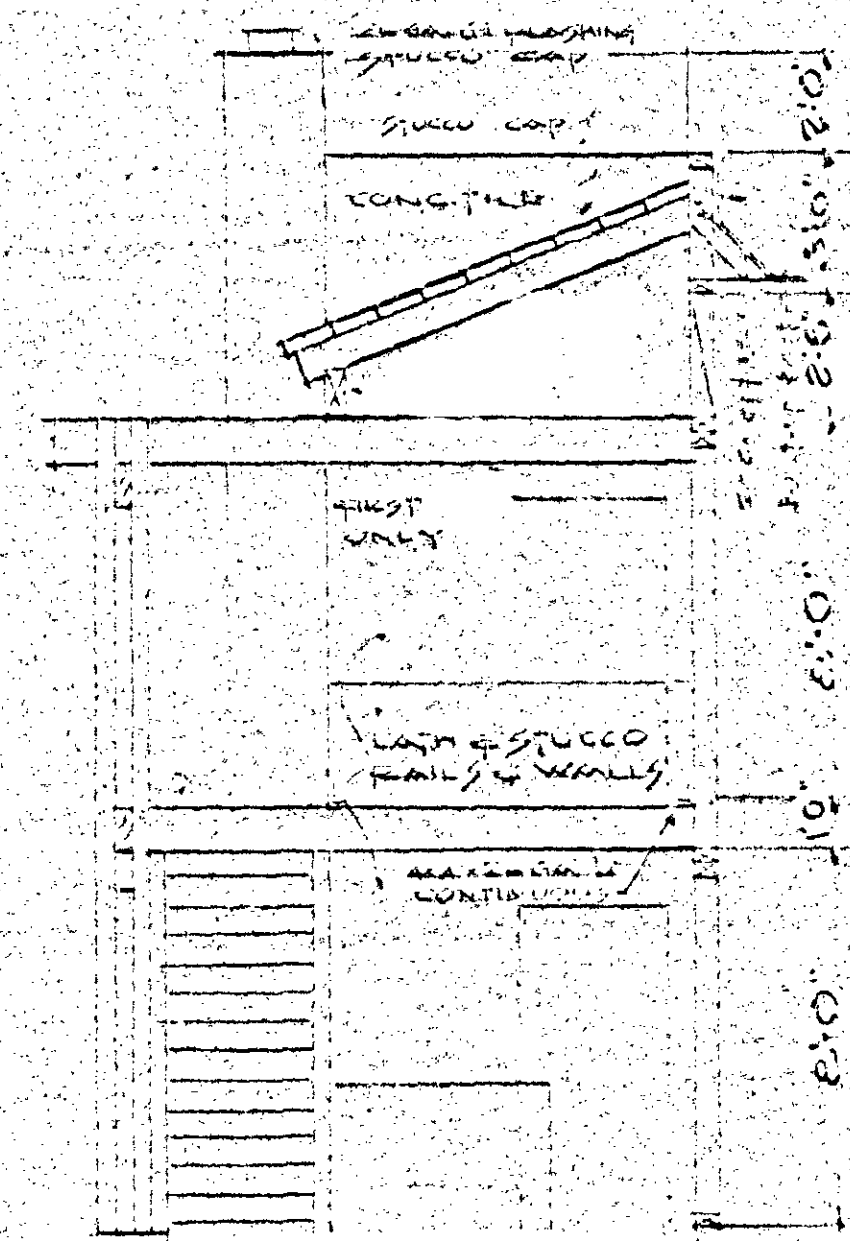

SECTION

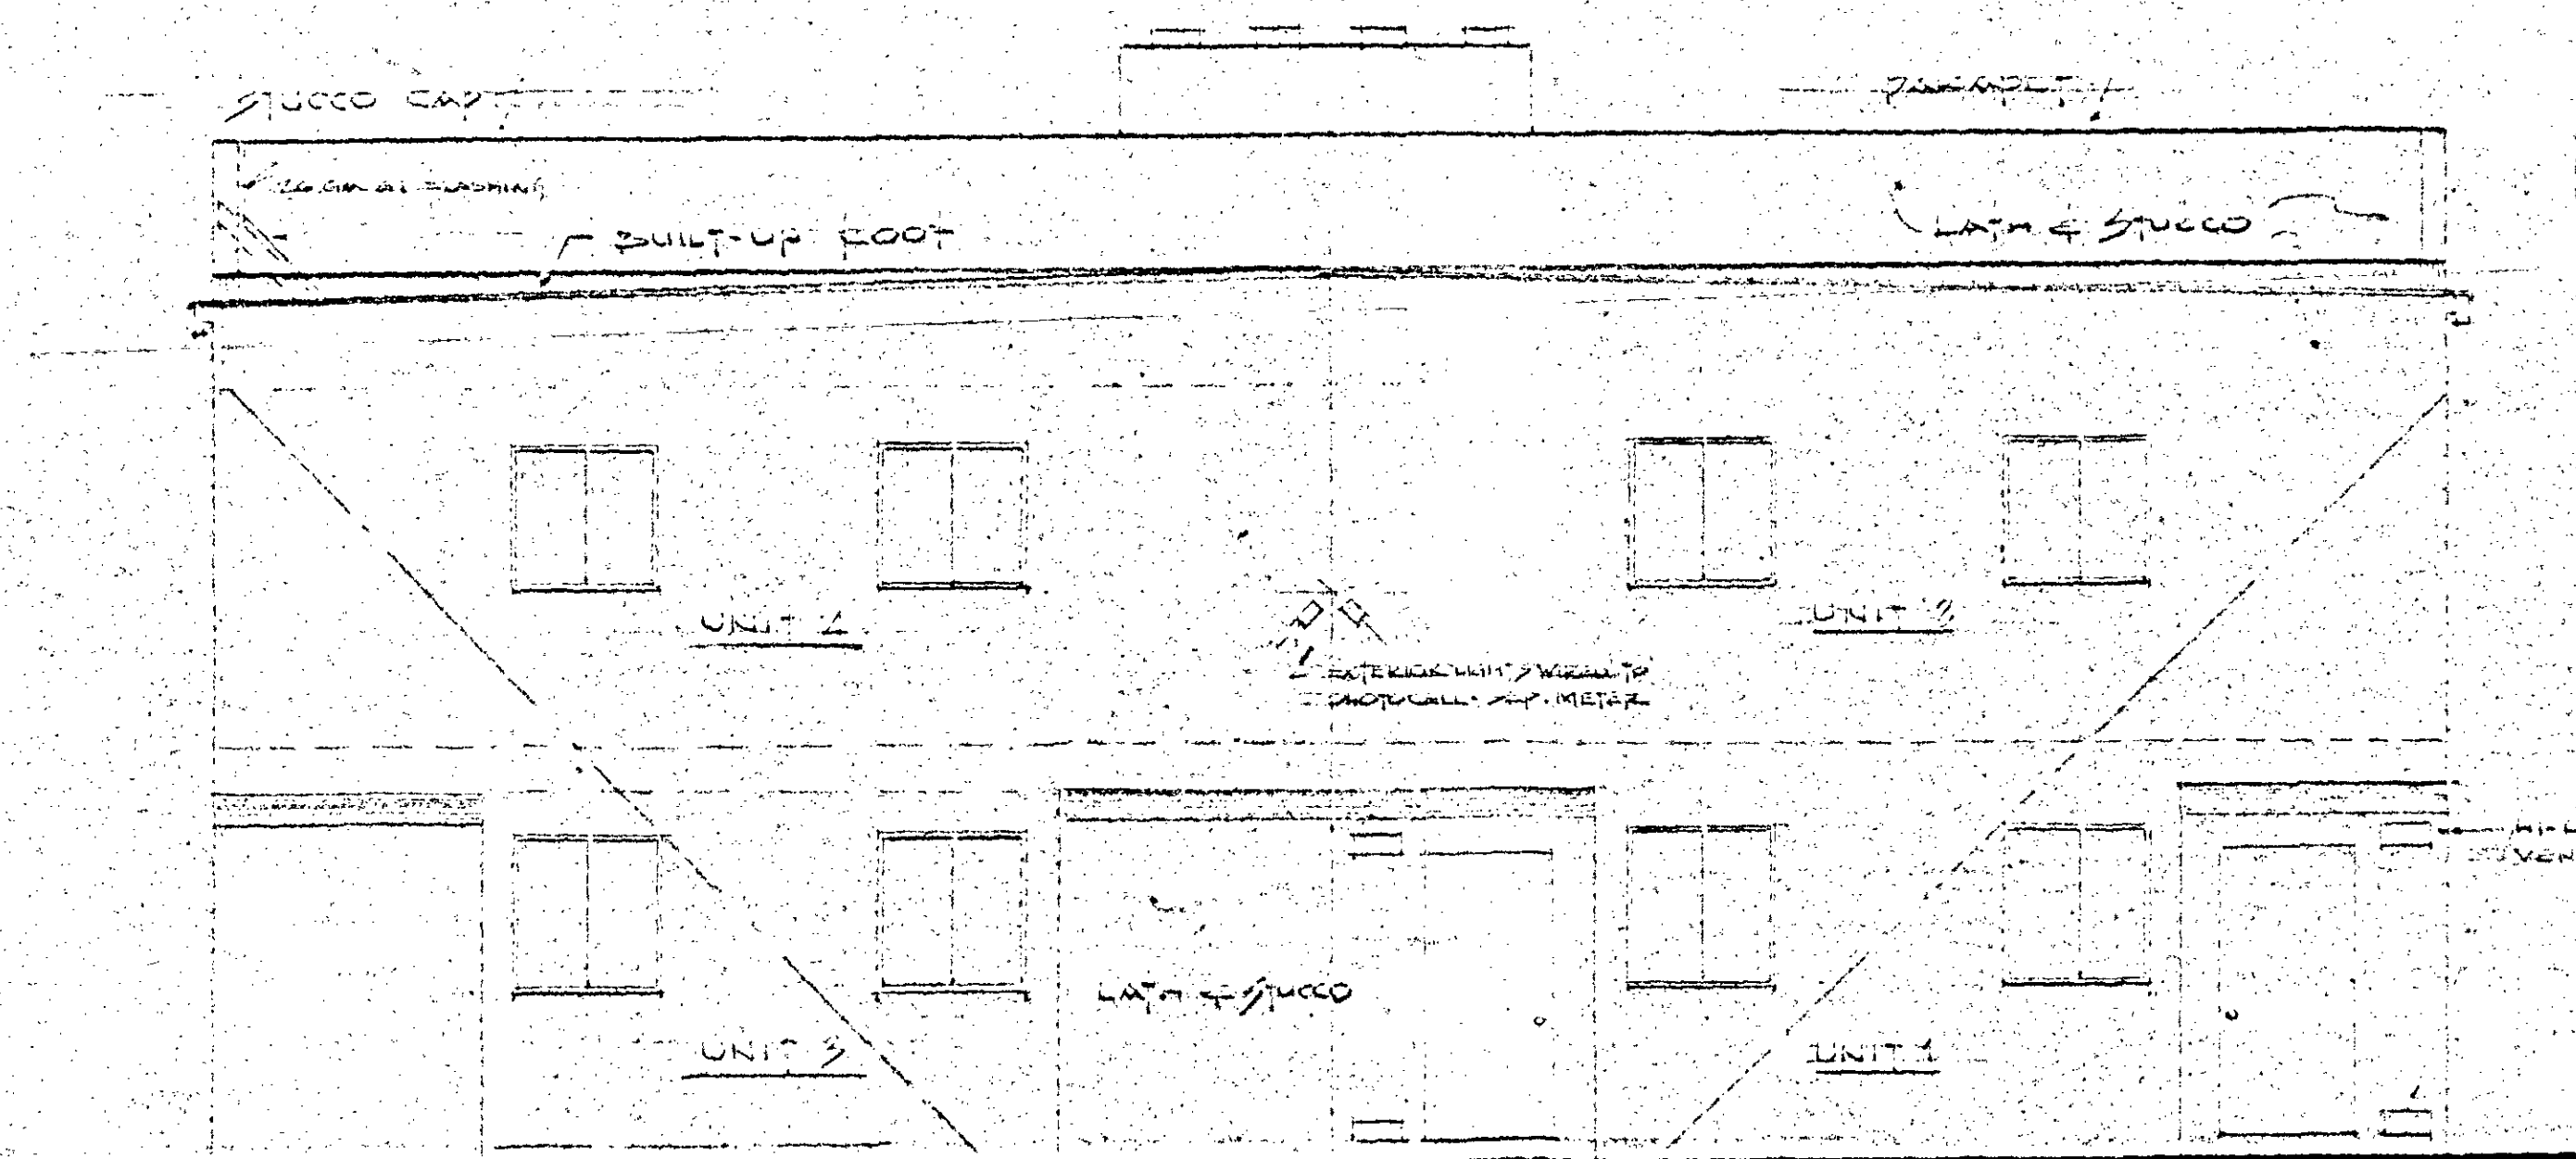

REAR ELEVATION


ATTENTION BUILDING & SAFETY  
NO FINAL INSPECTION  
WITHOUT PLANNING APPROVAL

DATE: 9/9/83  
DRAWN: C.P.U.  
SCALE: 1/4" = 1'-0"


BUILDING DEVELOPER  
W. P. ZURAT  
CLARK COUNTY HEALTH DEPT.

20-1-02  
100


ELEVATIONS  
SHEET 3-0

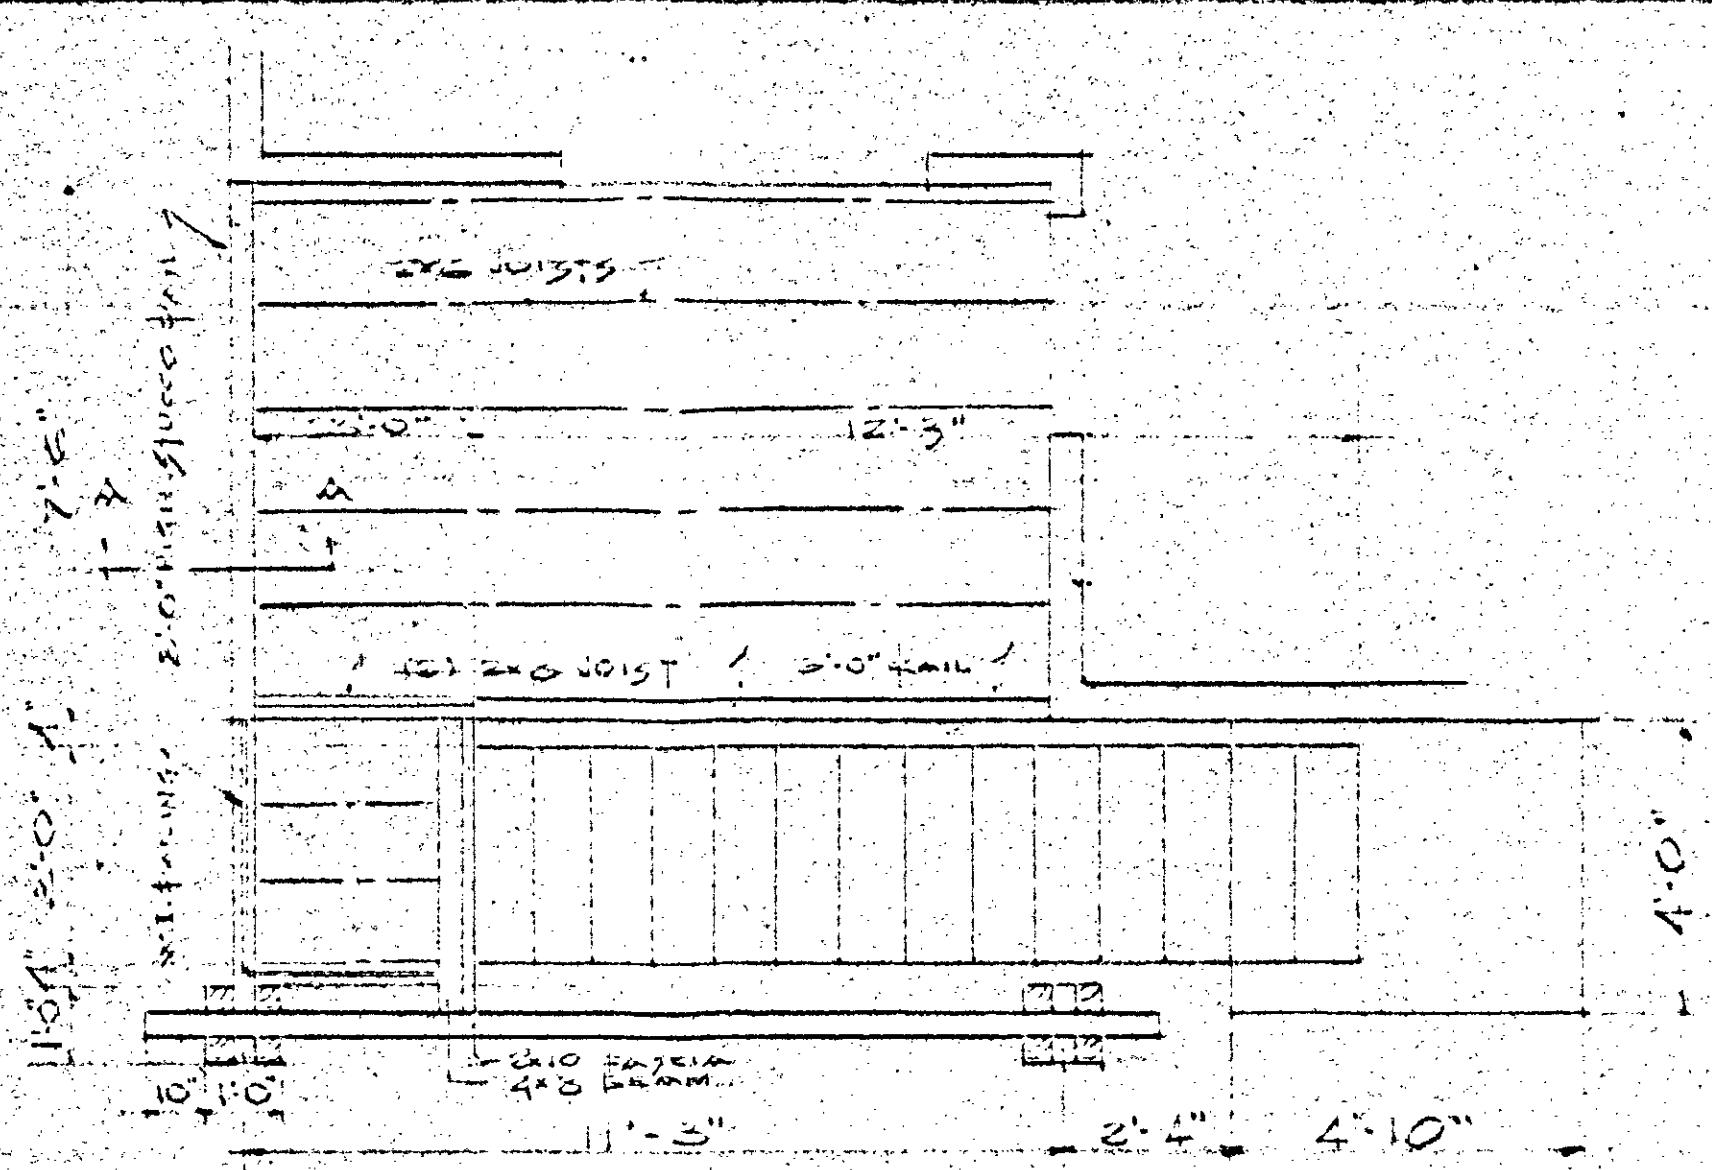


PLAN AT BALCONY

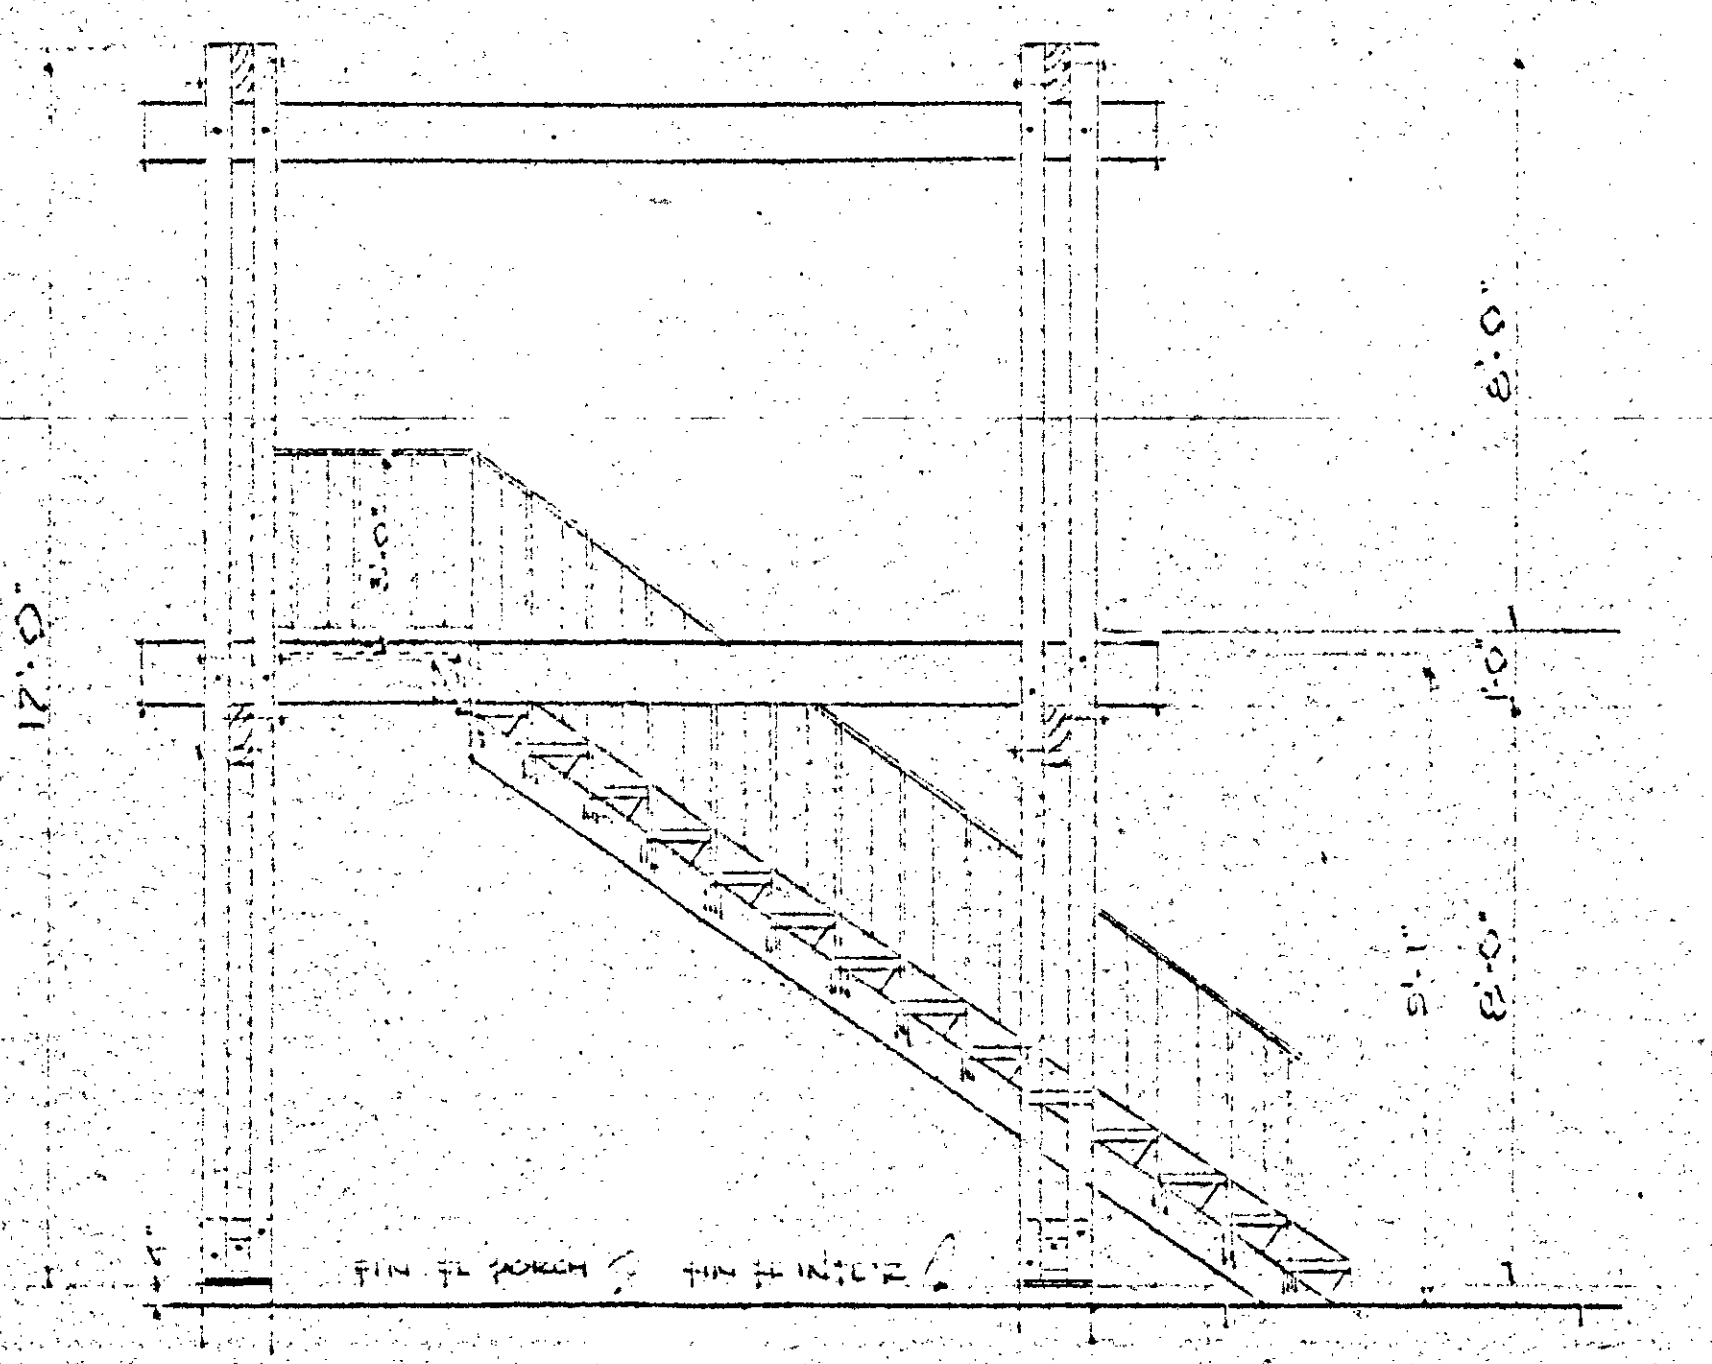


ELEVATION AT BALCONY

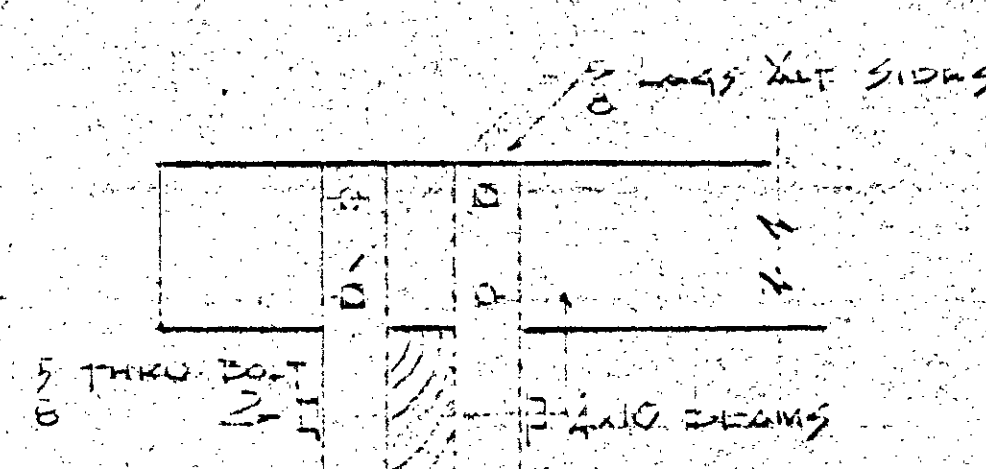


COL CONNECTION AT ROOF

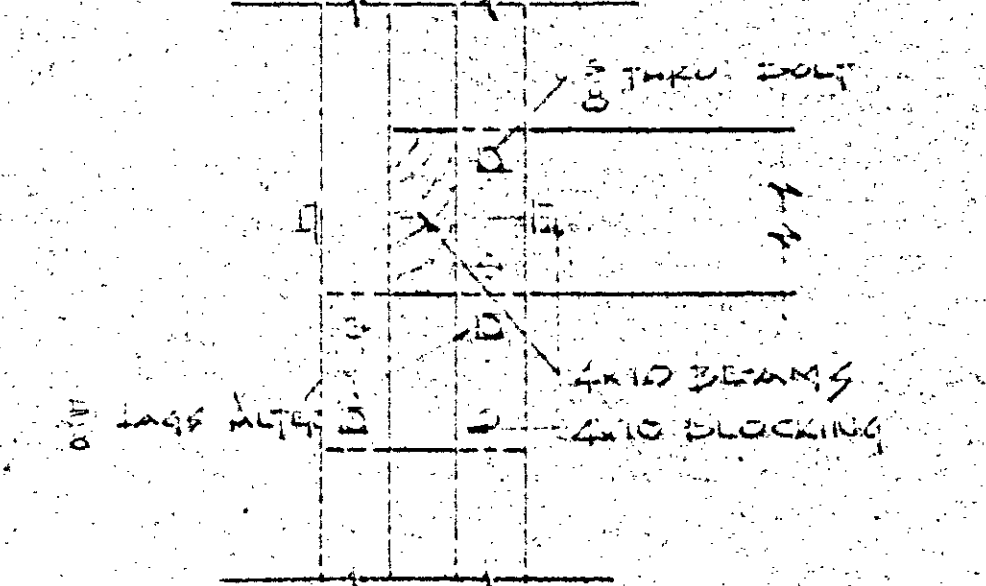


COL CONN AT BALCONY

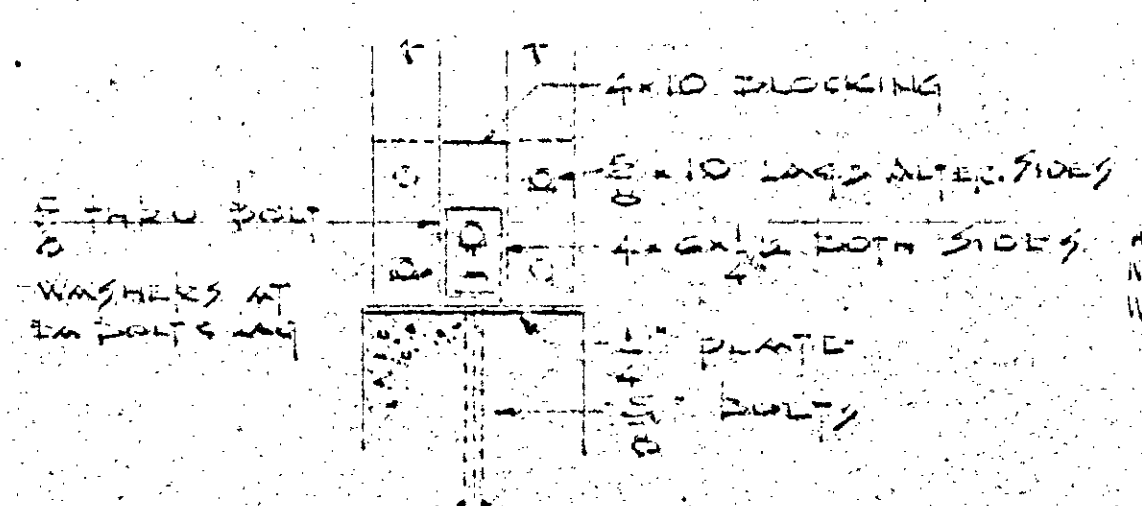


COL CONN AT FOOTING

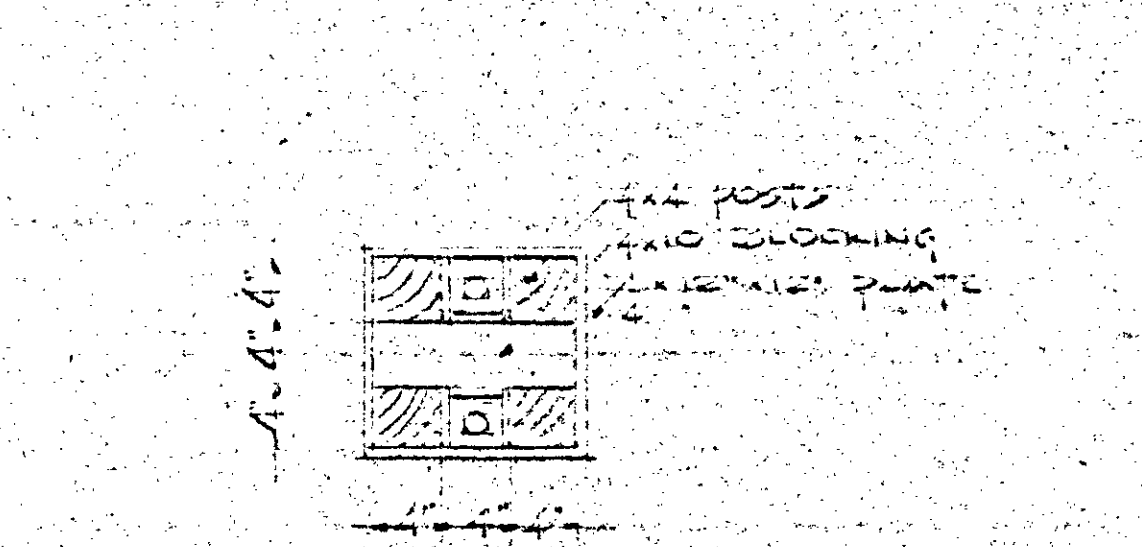

DETAIL AT STAIR

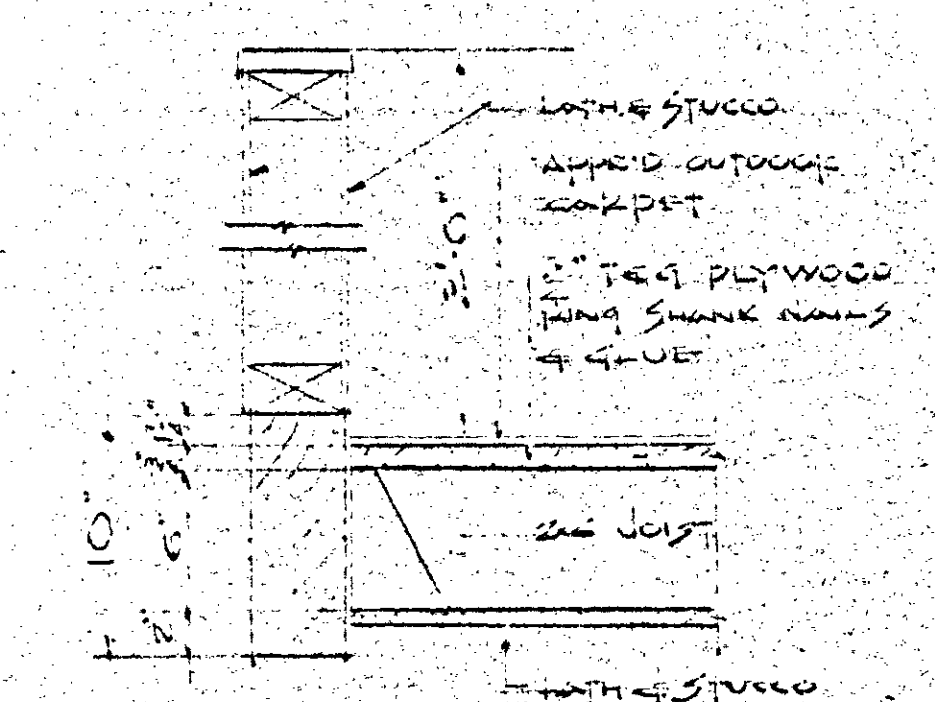

SECTION A-A


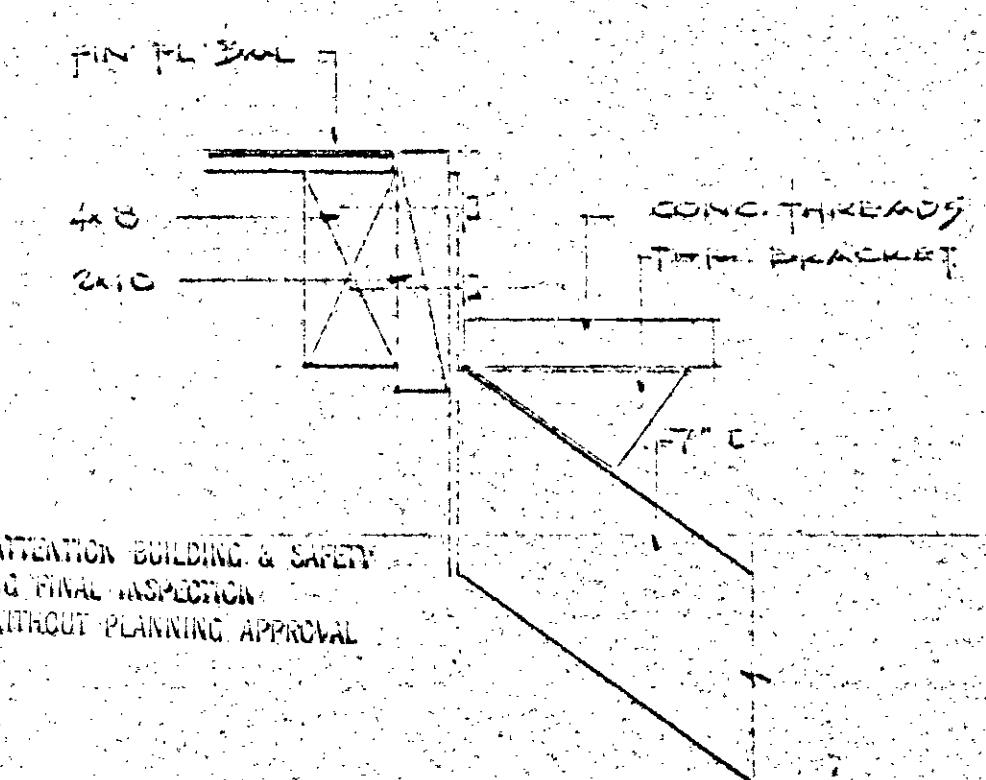


DETAIL AT STAIR


STAIR MFG. TO PROVIDE SHOP DRAWINGS FOR BLOCK DETAIL. TIE ROD 10 1/2" DIA. 7 1/4" WIDTH 3'-0"





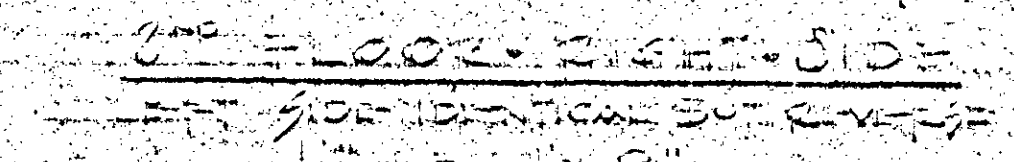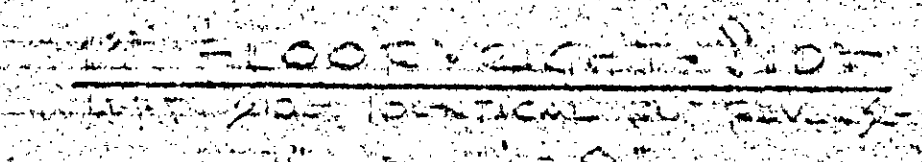

1-202  
101

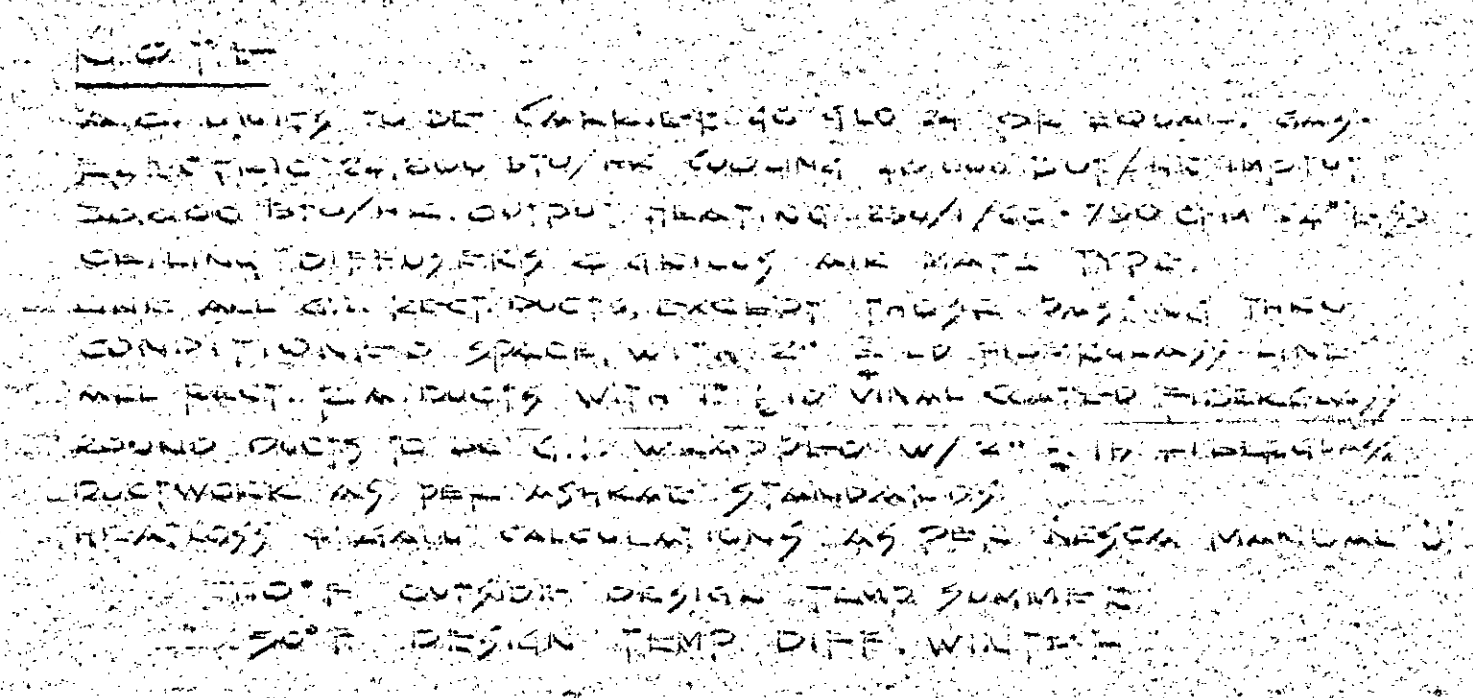[illegible]

| <u>COOLING</u>        | <u>BTU -</u> | <u>TON -</u> |
|-----------------------|--------------|--------------|
| ROOM SENSIBLE HEAT    | 7519 BTU/hr  | 5276 BTU/hr  |
| VENTILATION           | 1940         | 1755         |
| DUCT LOSS 10%         | 444          | 1030         |
| ROOM SENSIBLE BTU     | 10,903       | 11,070       |
| TOTAL PLANT CAP (1.2) | 13,480       | 15,435       |
| MIN UNIT CAP          | 15,387       | 17,600       |
| <u>HEATING</u>        |              |              |
| ROOM HEAT LOSS        | 14,100       | 11,503       |
| VENTILATION           | 2,600        | 2,269        |
| DUCT LOSS 10%         | 631          | 1,370        |
| TOTAL PLANT LOSS      | 17,331       | 15,142       |

DATE 6/8/03  
DRAWN BY W. J. ZISA  
CHECKED BY CLARK COUNTY, NEVADA  
JOB 1-02  
BY KAC  
9-9