



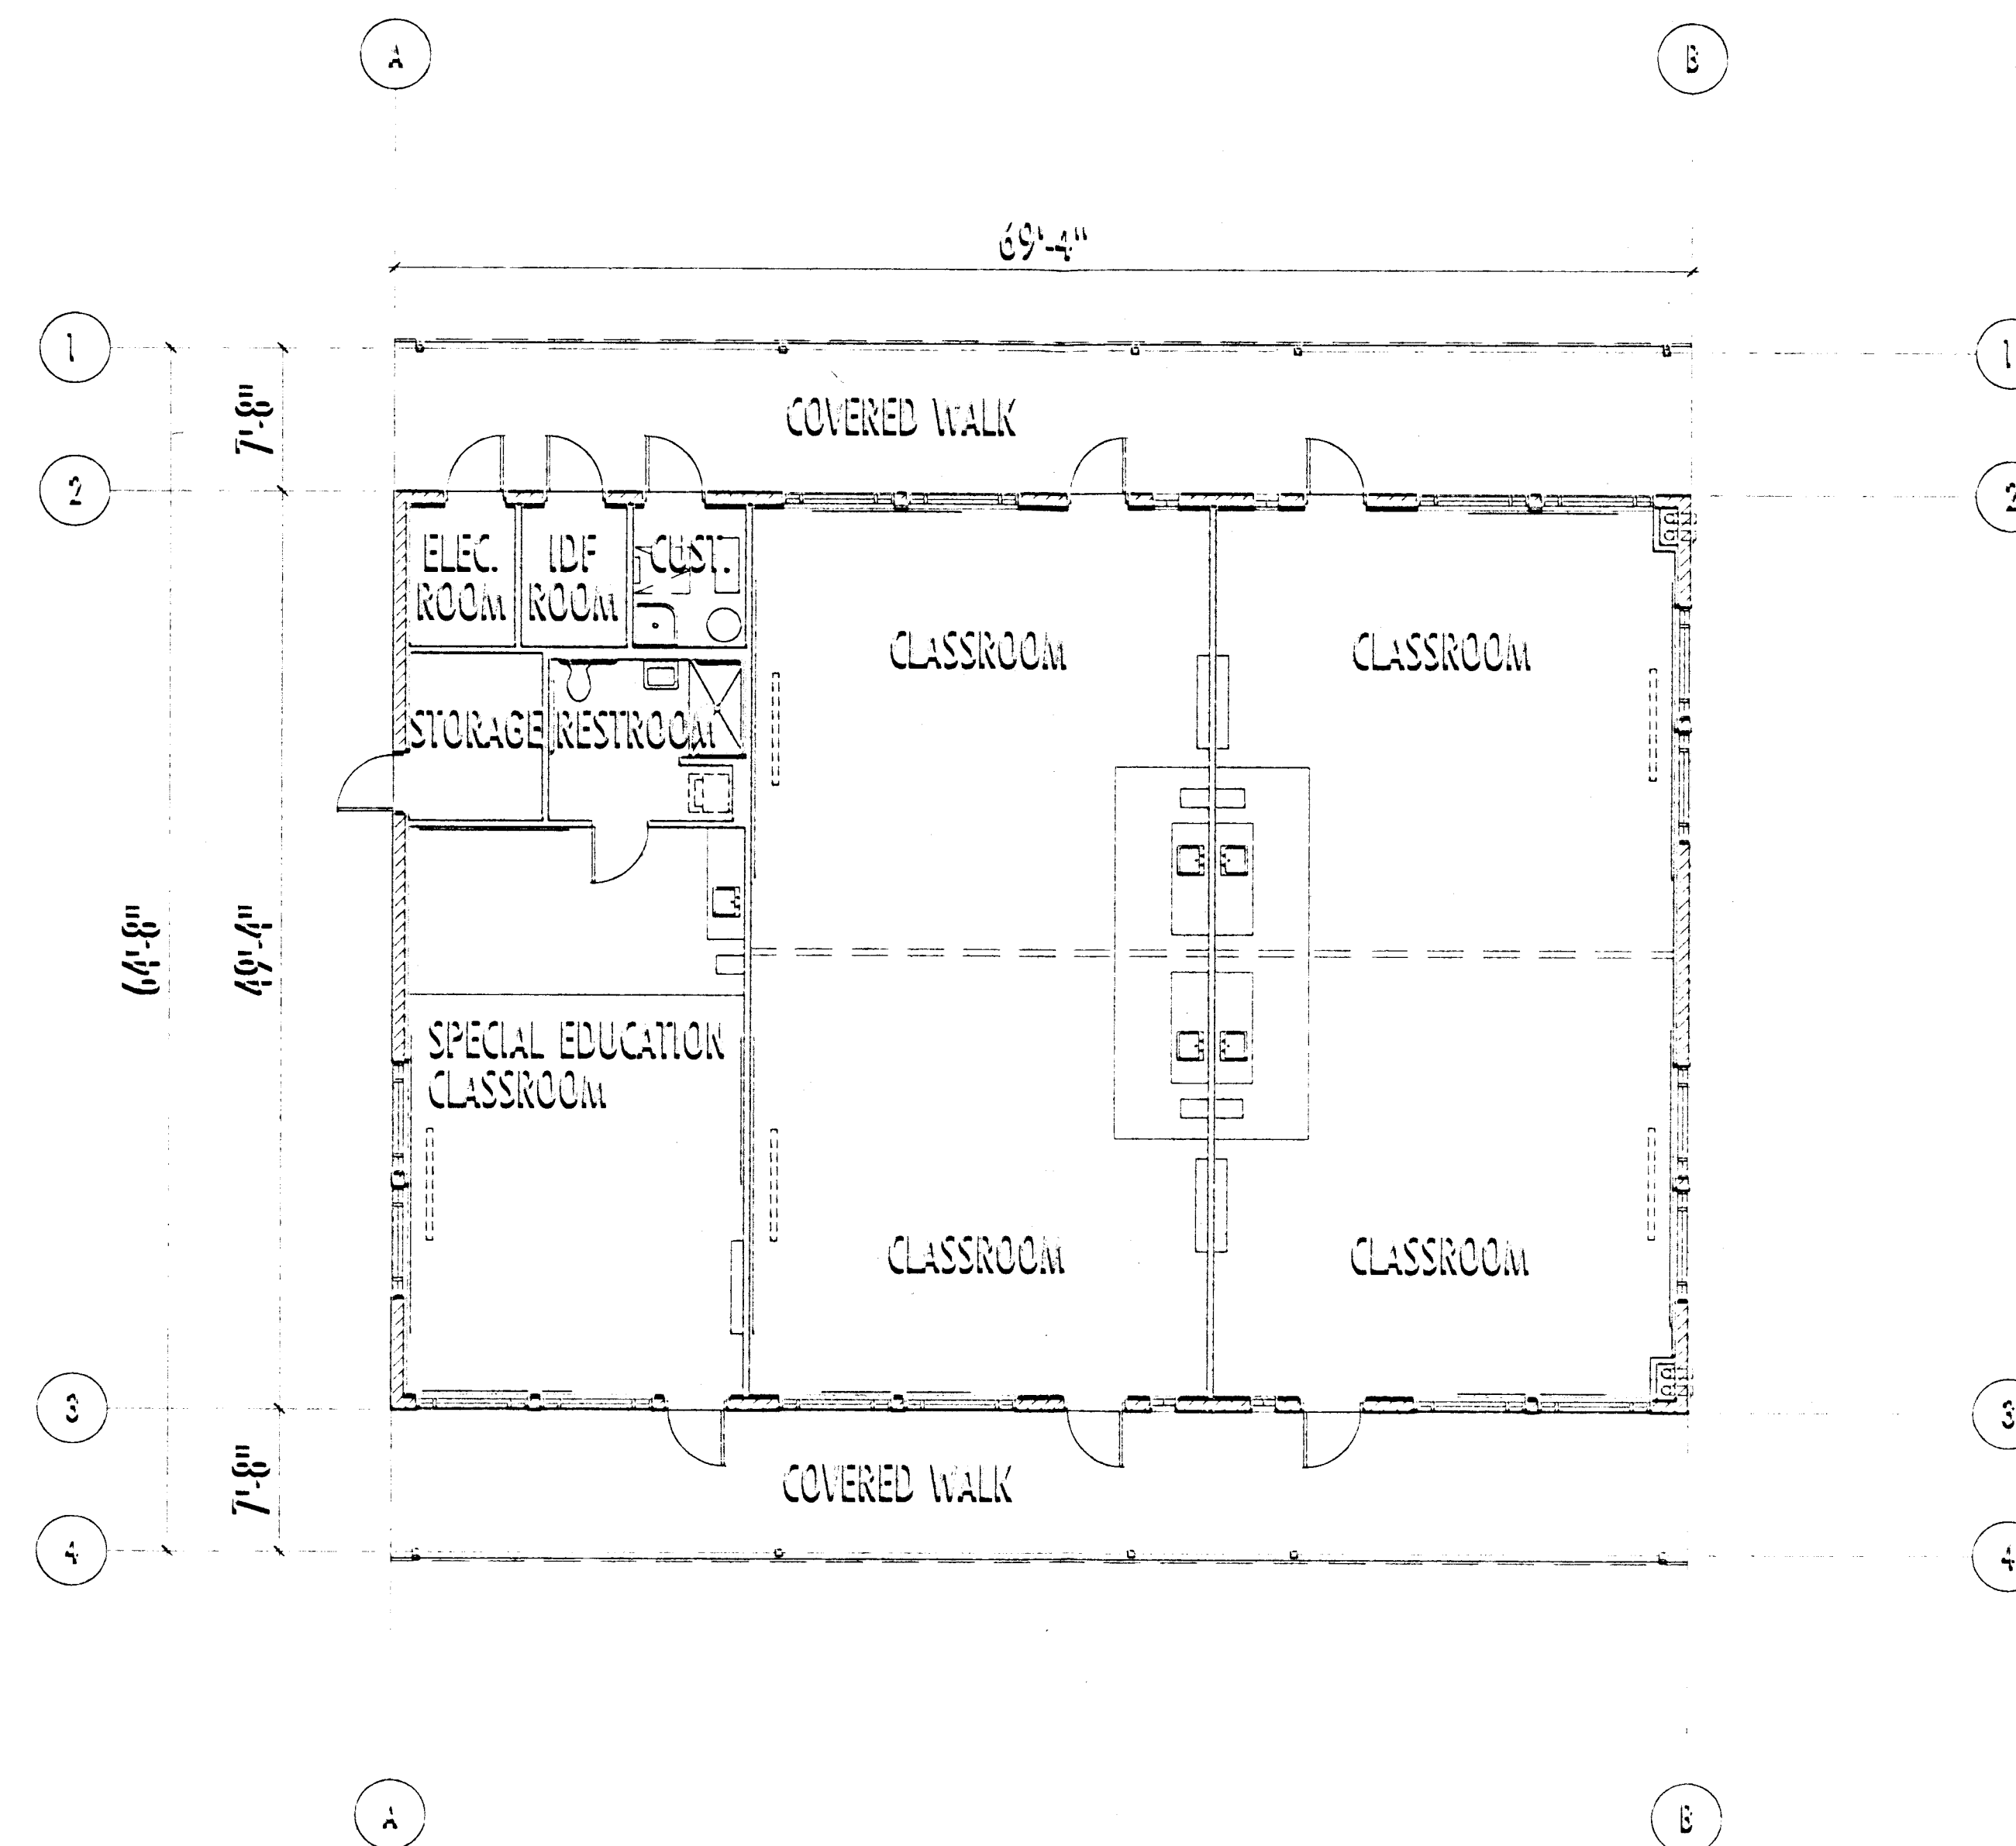





CLASSROOM ADDITION FLOOR PLAN
HERBERT A. DERFELT ELEMENTARY SCHOOL - 0405
Clark County School District

Z-116-89(1)
1-14-99 PC

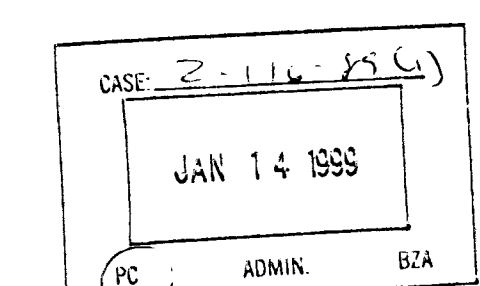


SCALE: 1/8" = 1'-0"
PROJECT NO. 98230
November 9, 1998



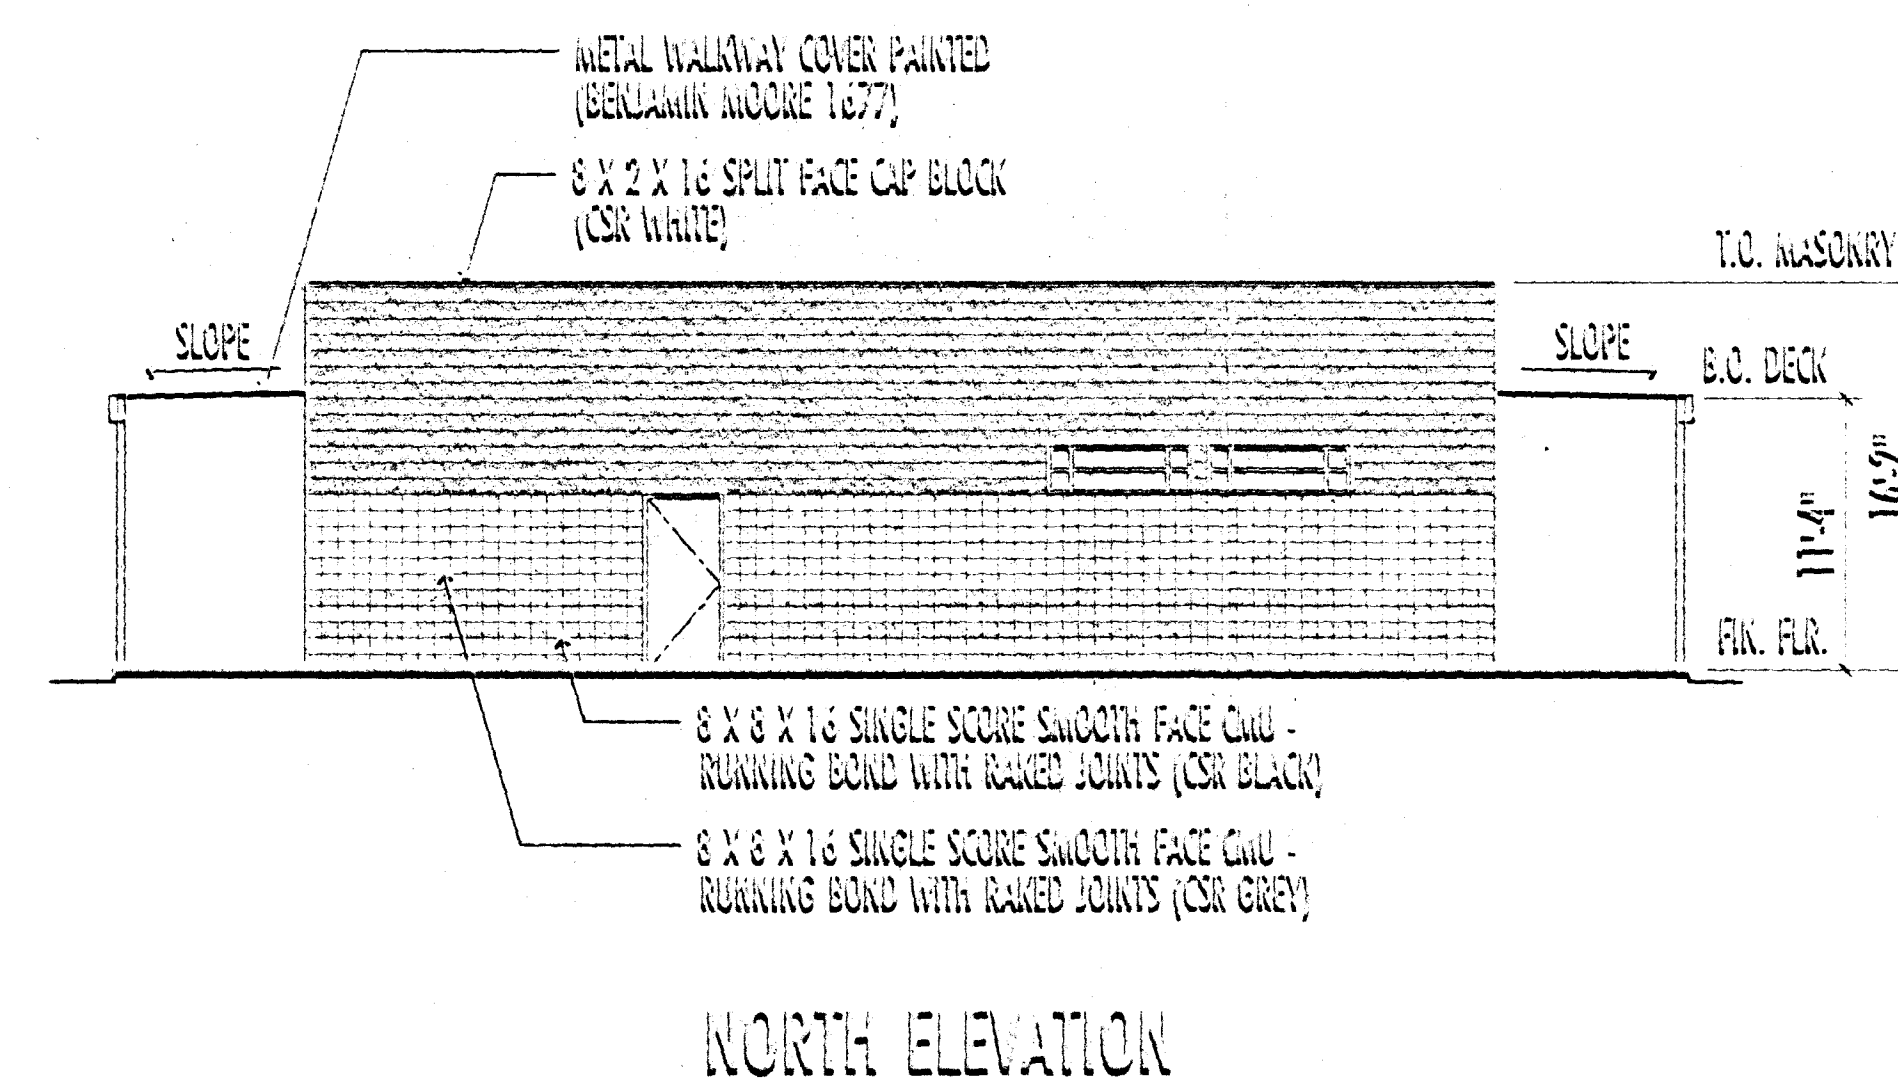
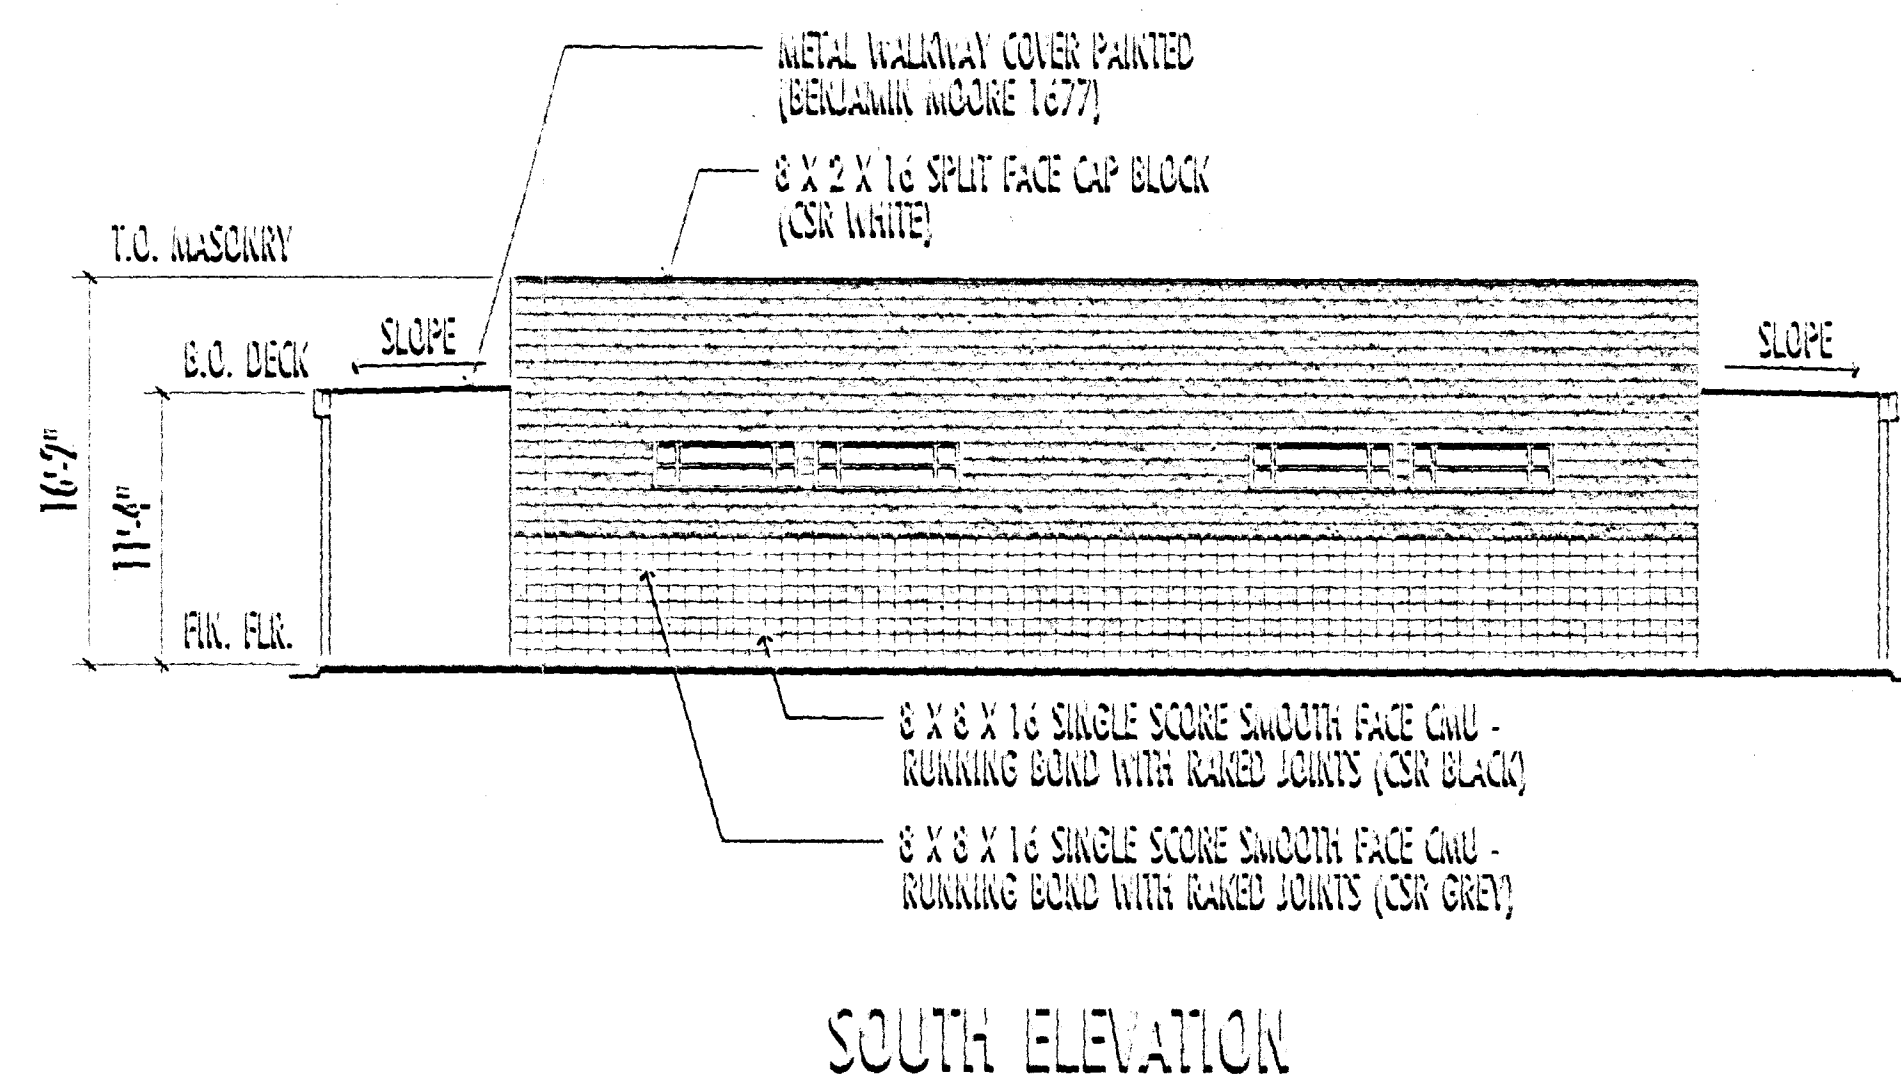
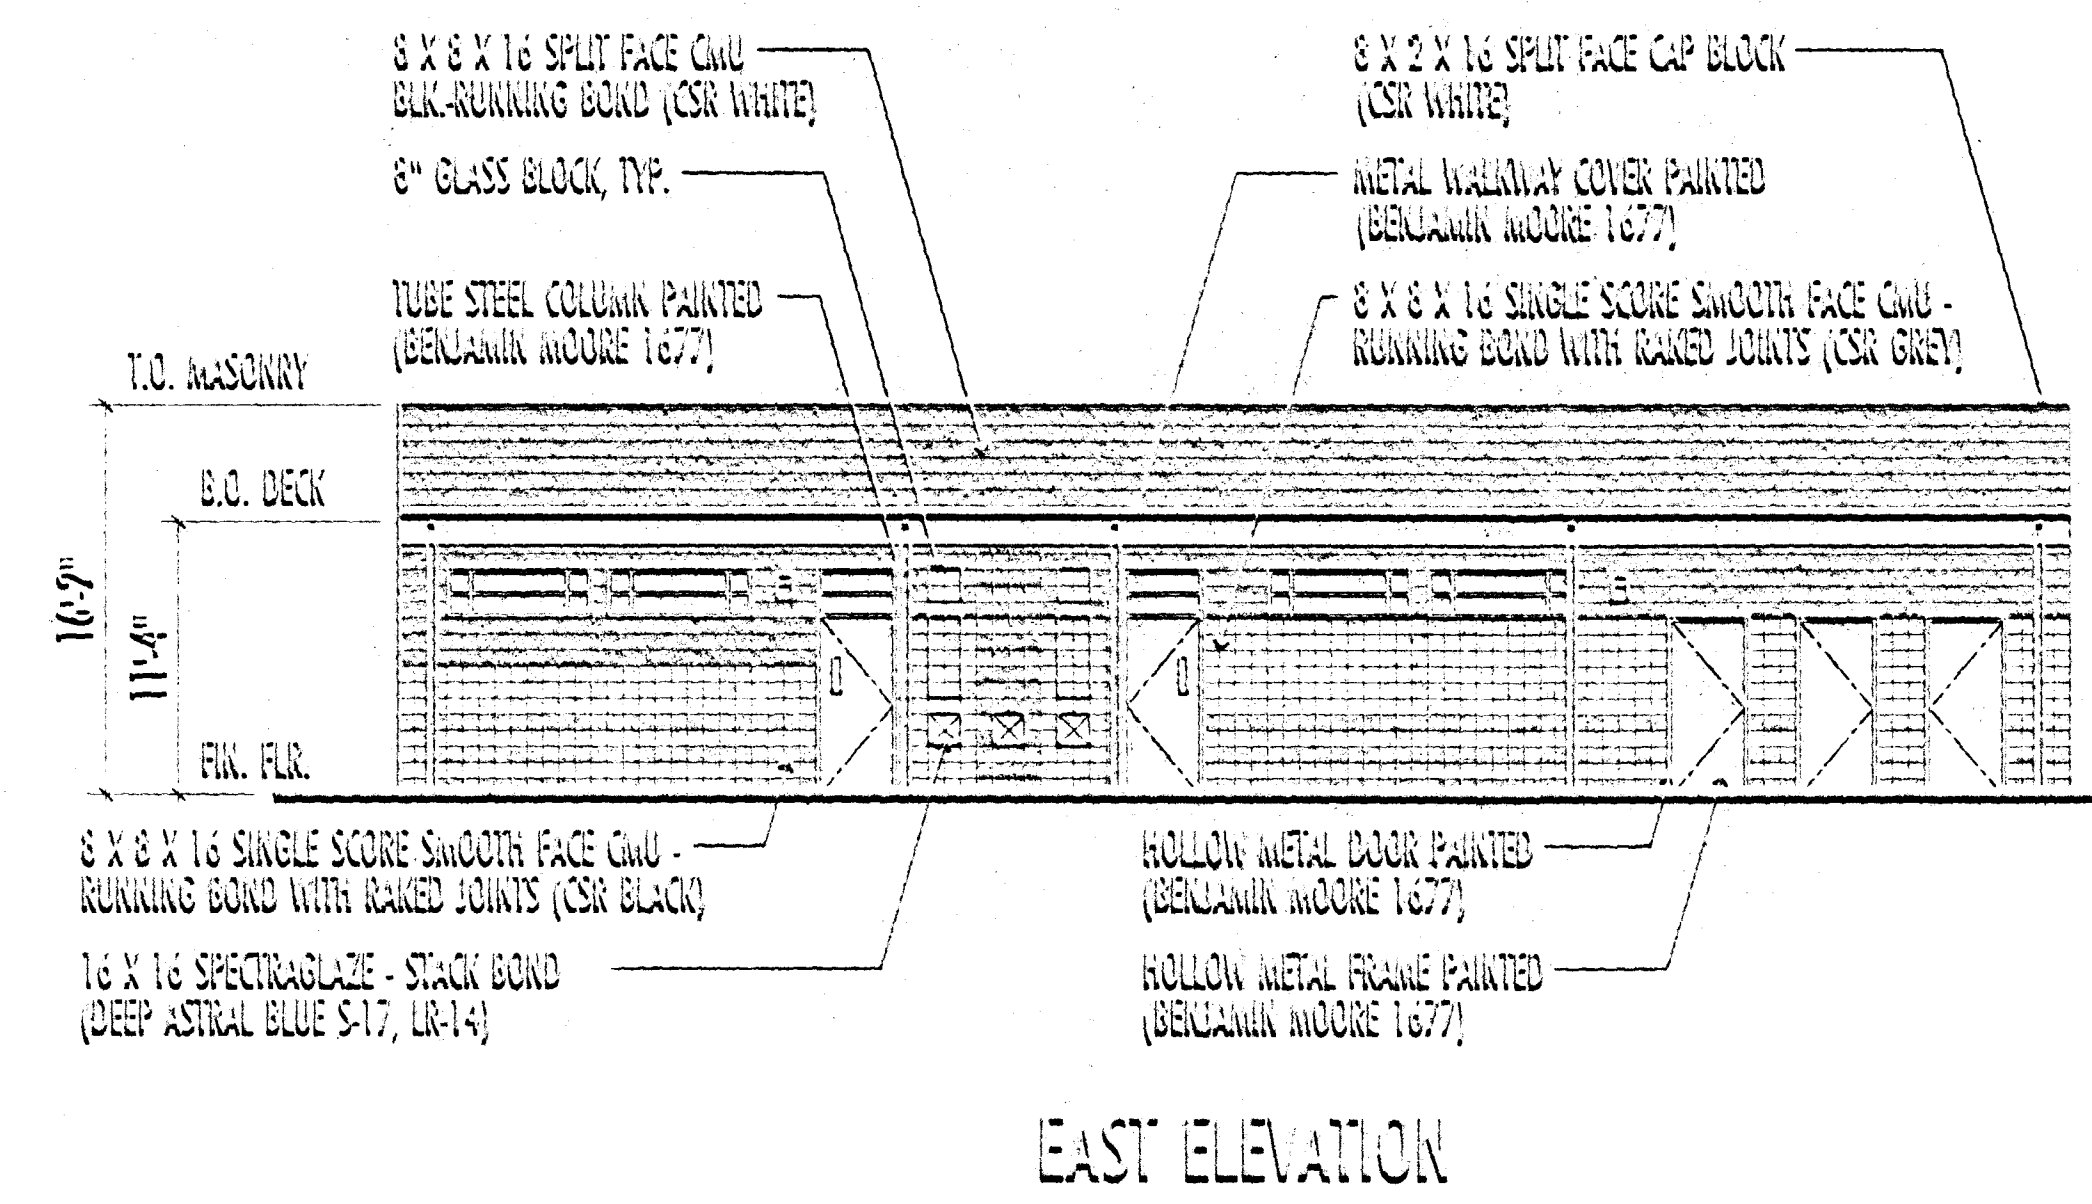
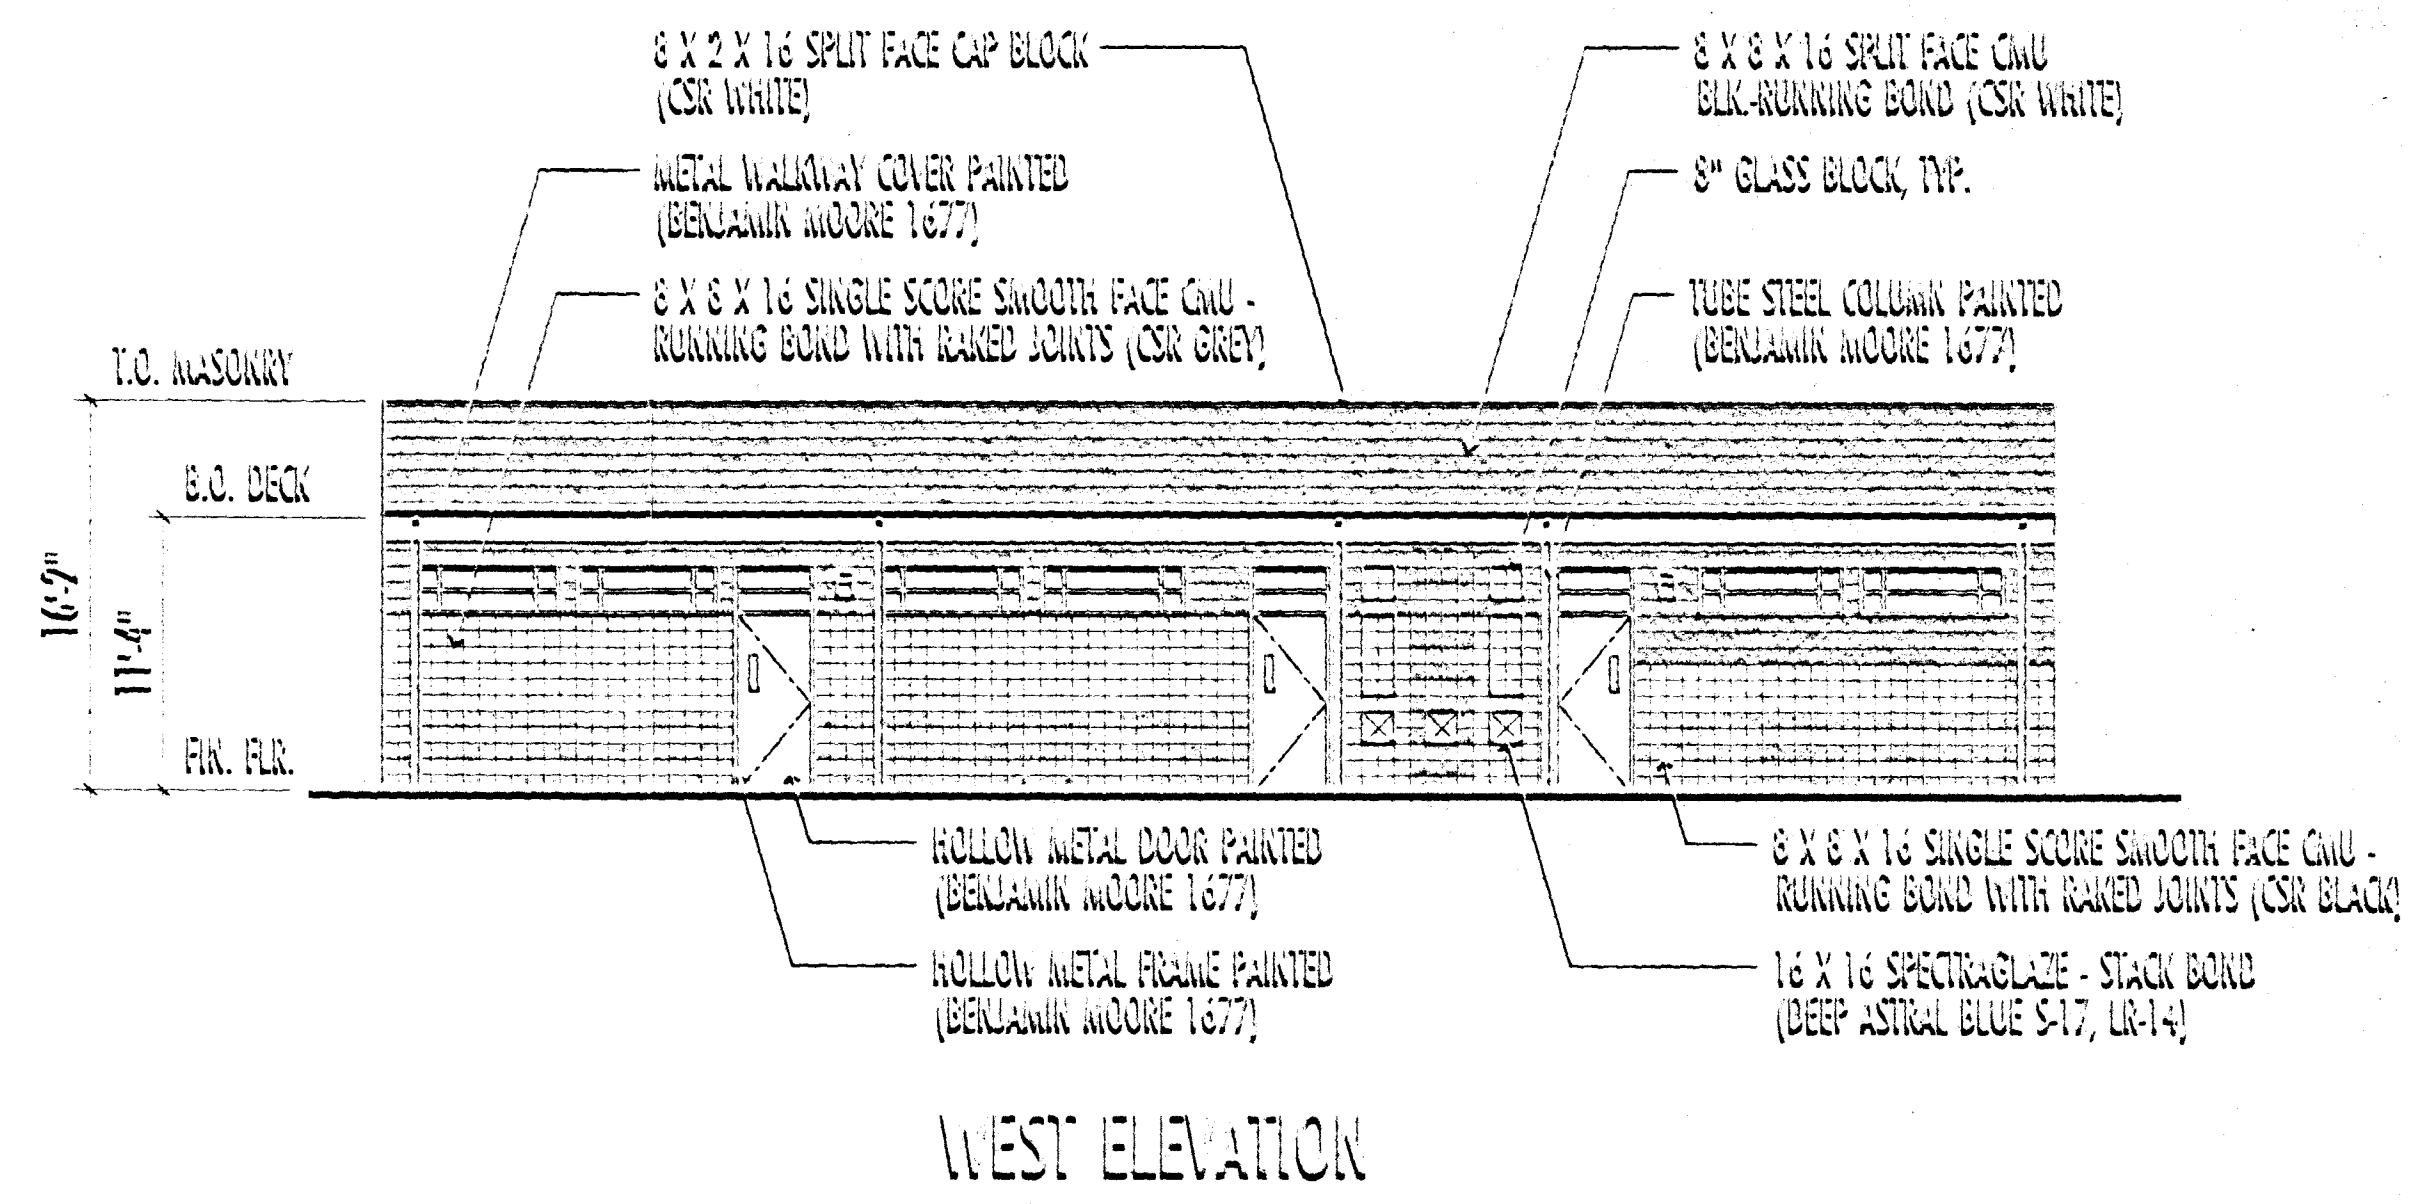


Z-116-89(1)
1-14-99 PC


CLASSROOM ADDITION EXTERIOR ELEVATION
HERBERT A. DERFELT ELEMENTARY SCHOOL - 0405
Clark County School District

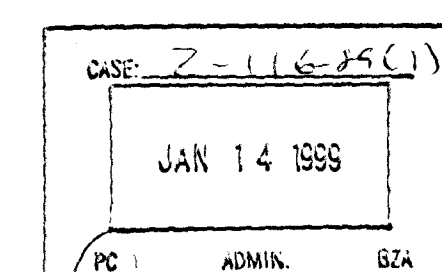

SCALE: 1/8" = 1'-0"
PROJECT NO. 98250
November 9, 1998

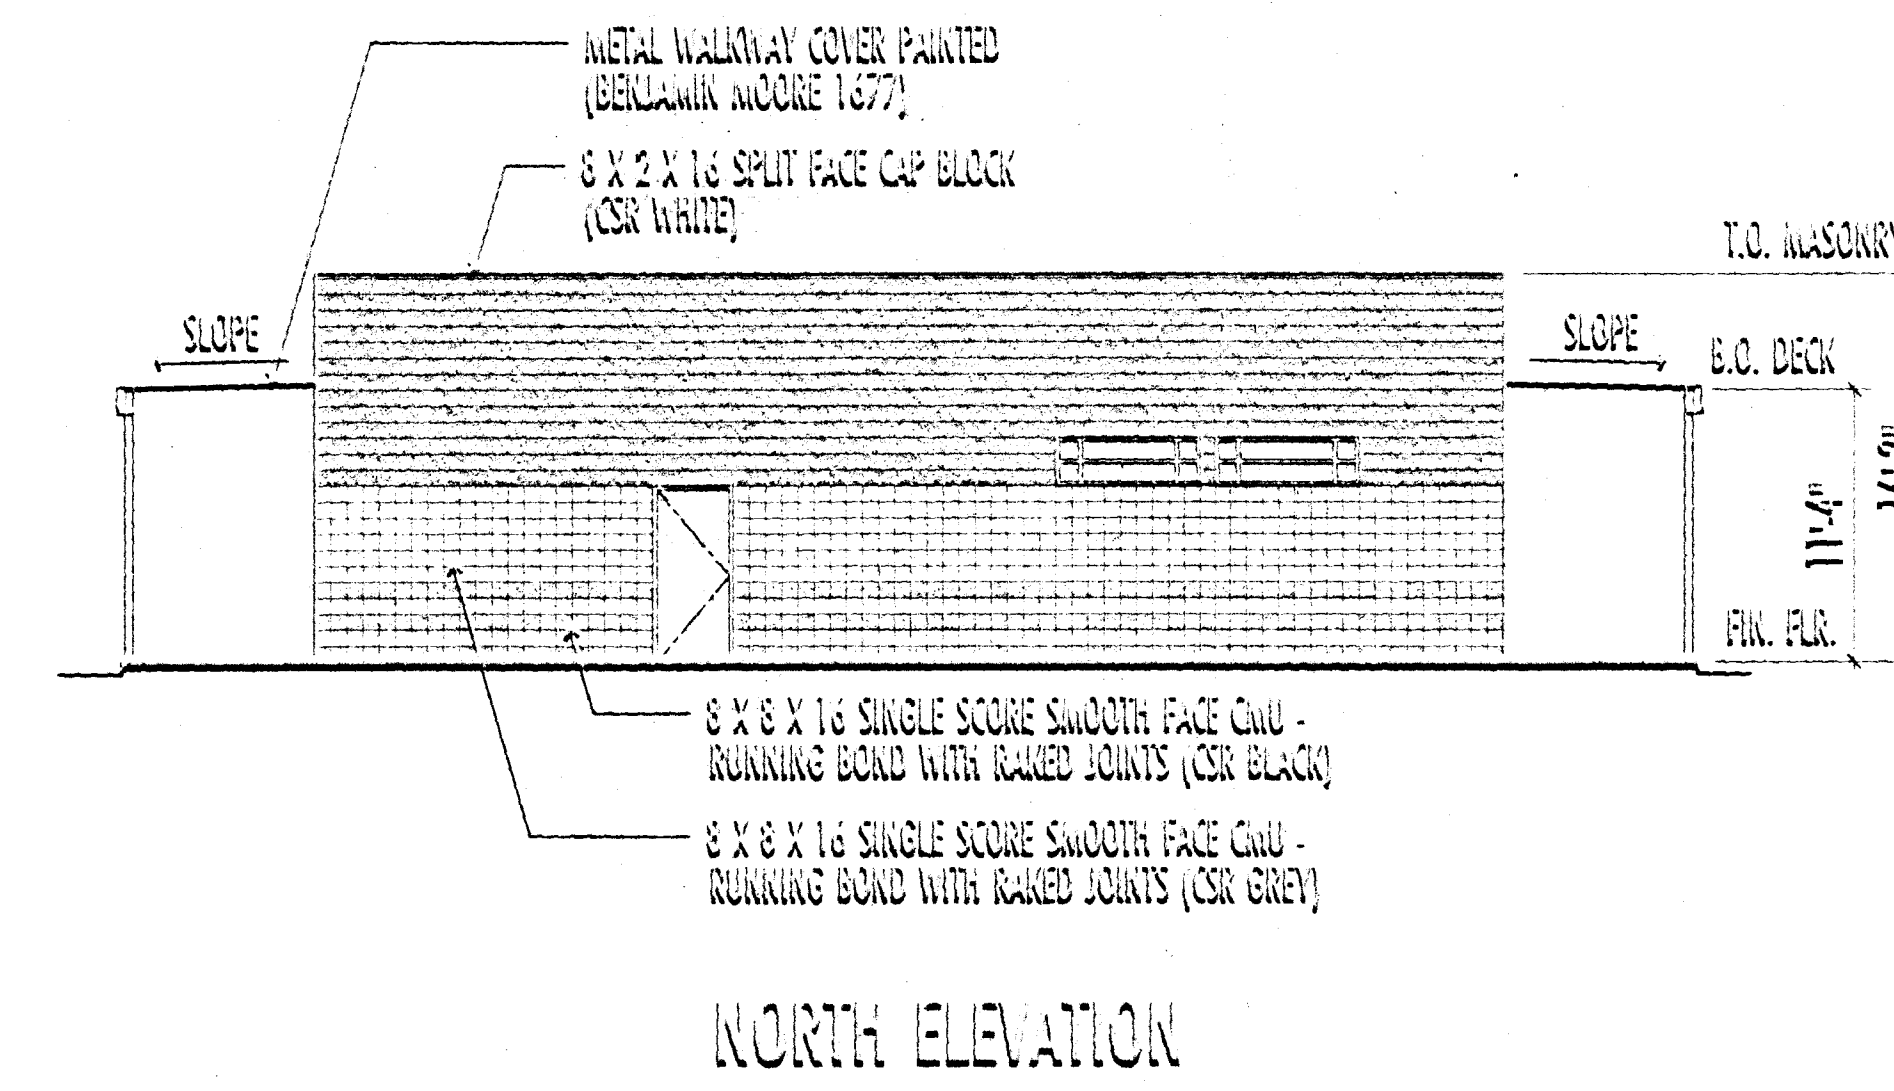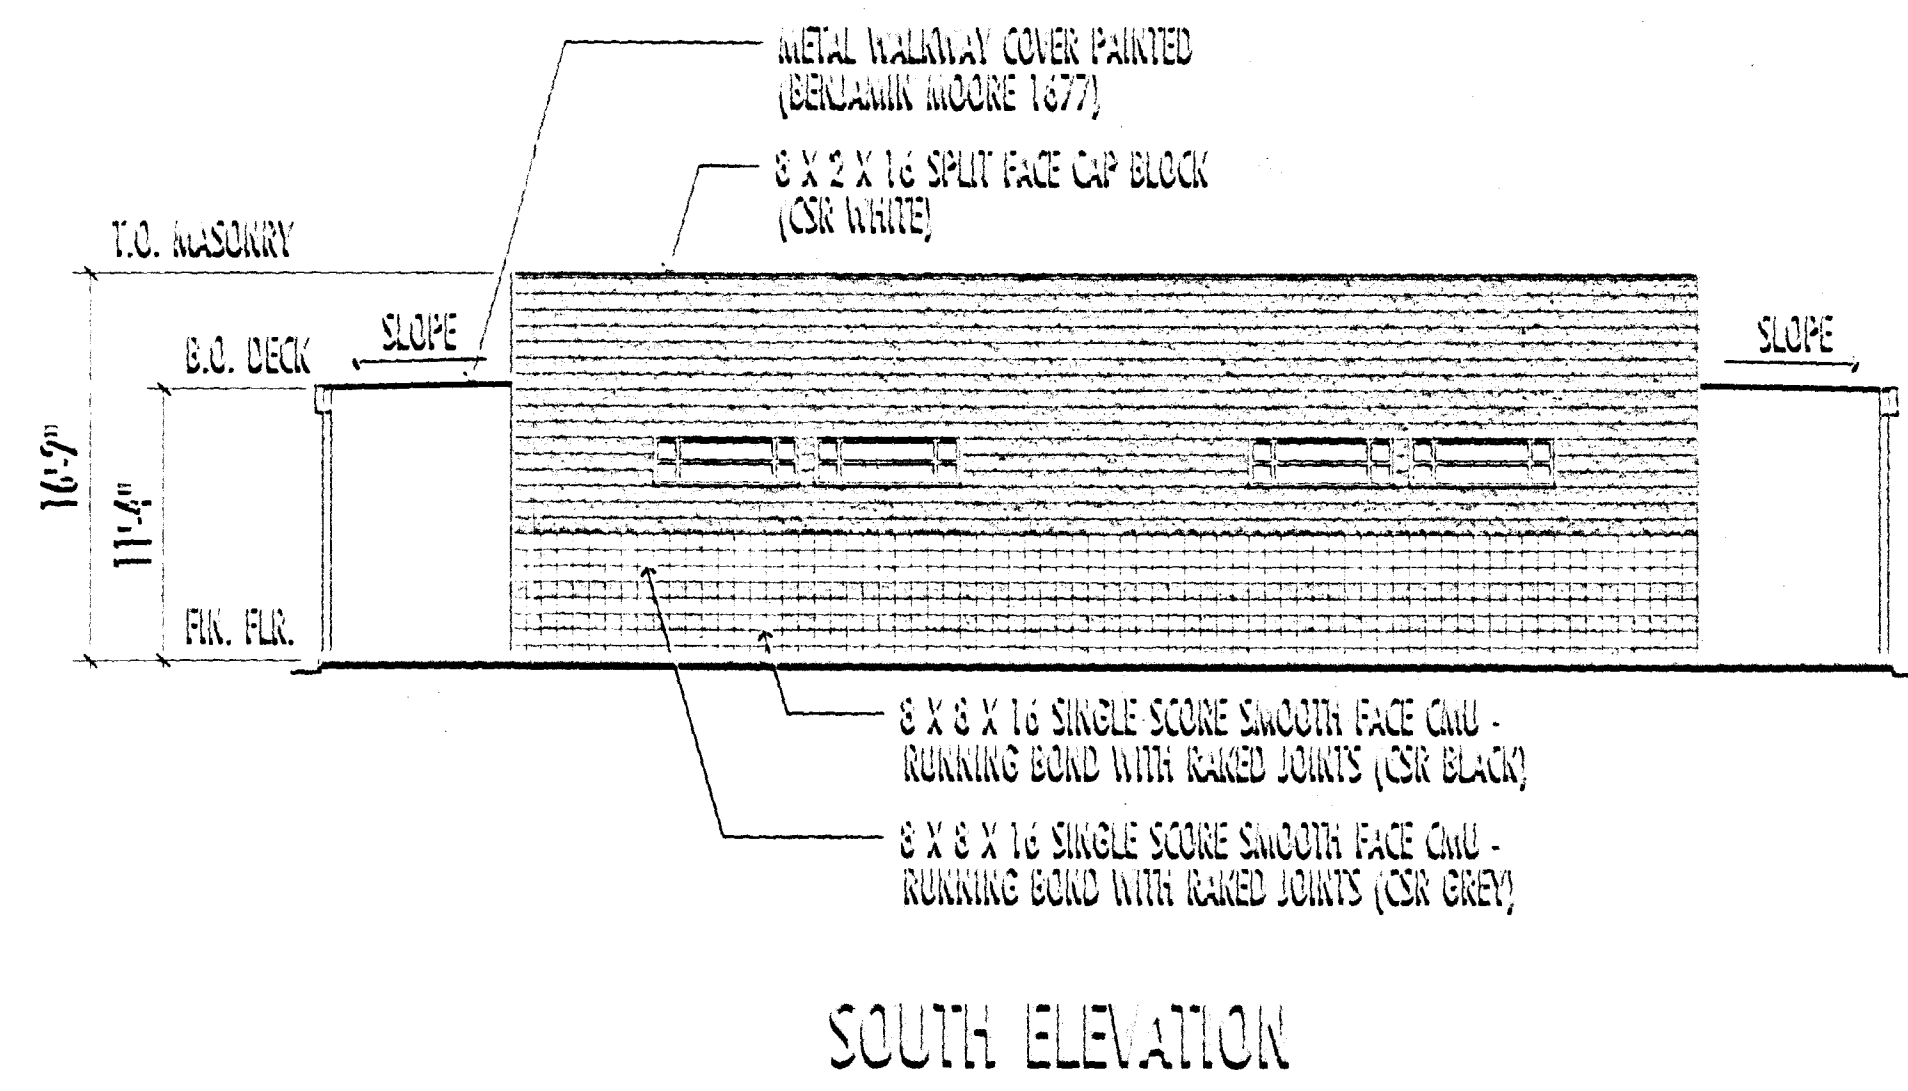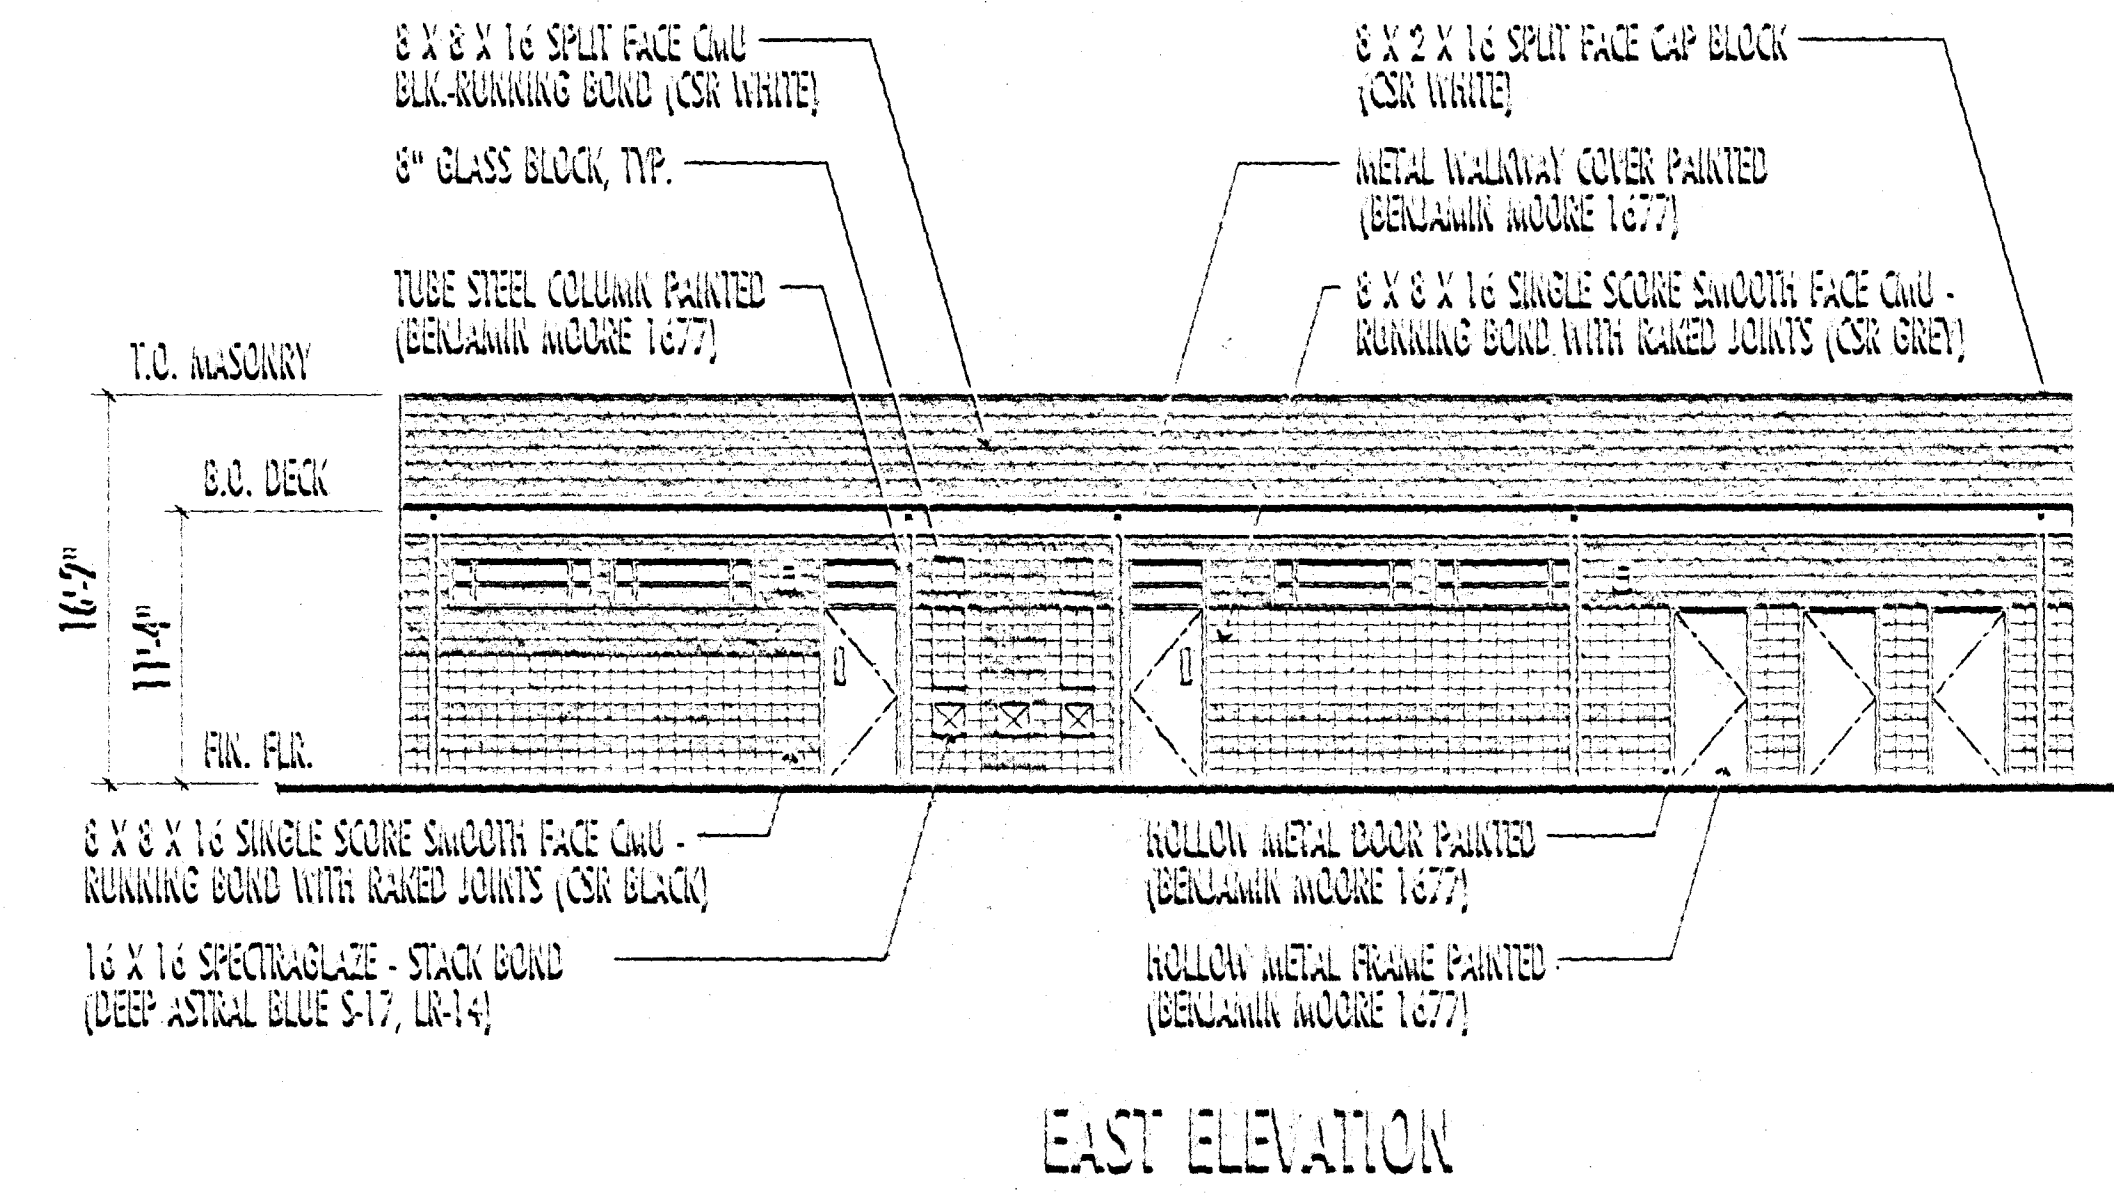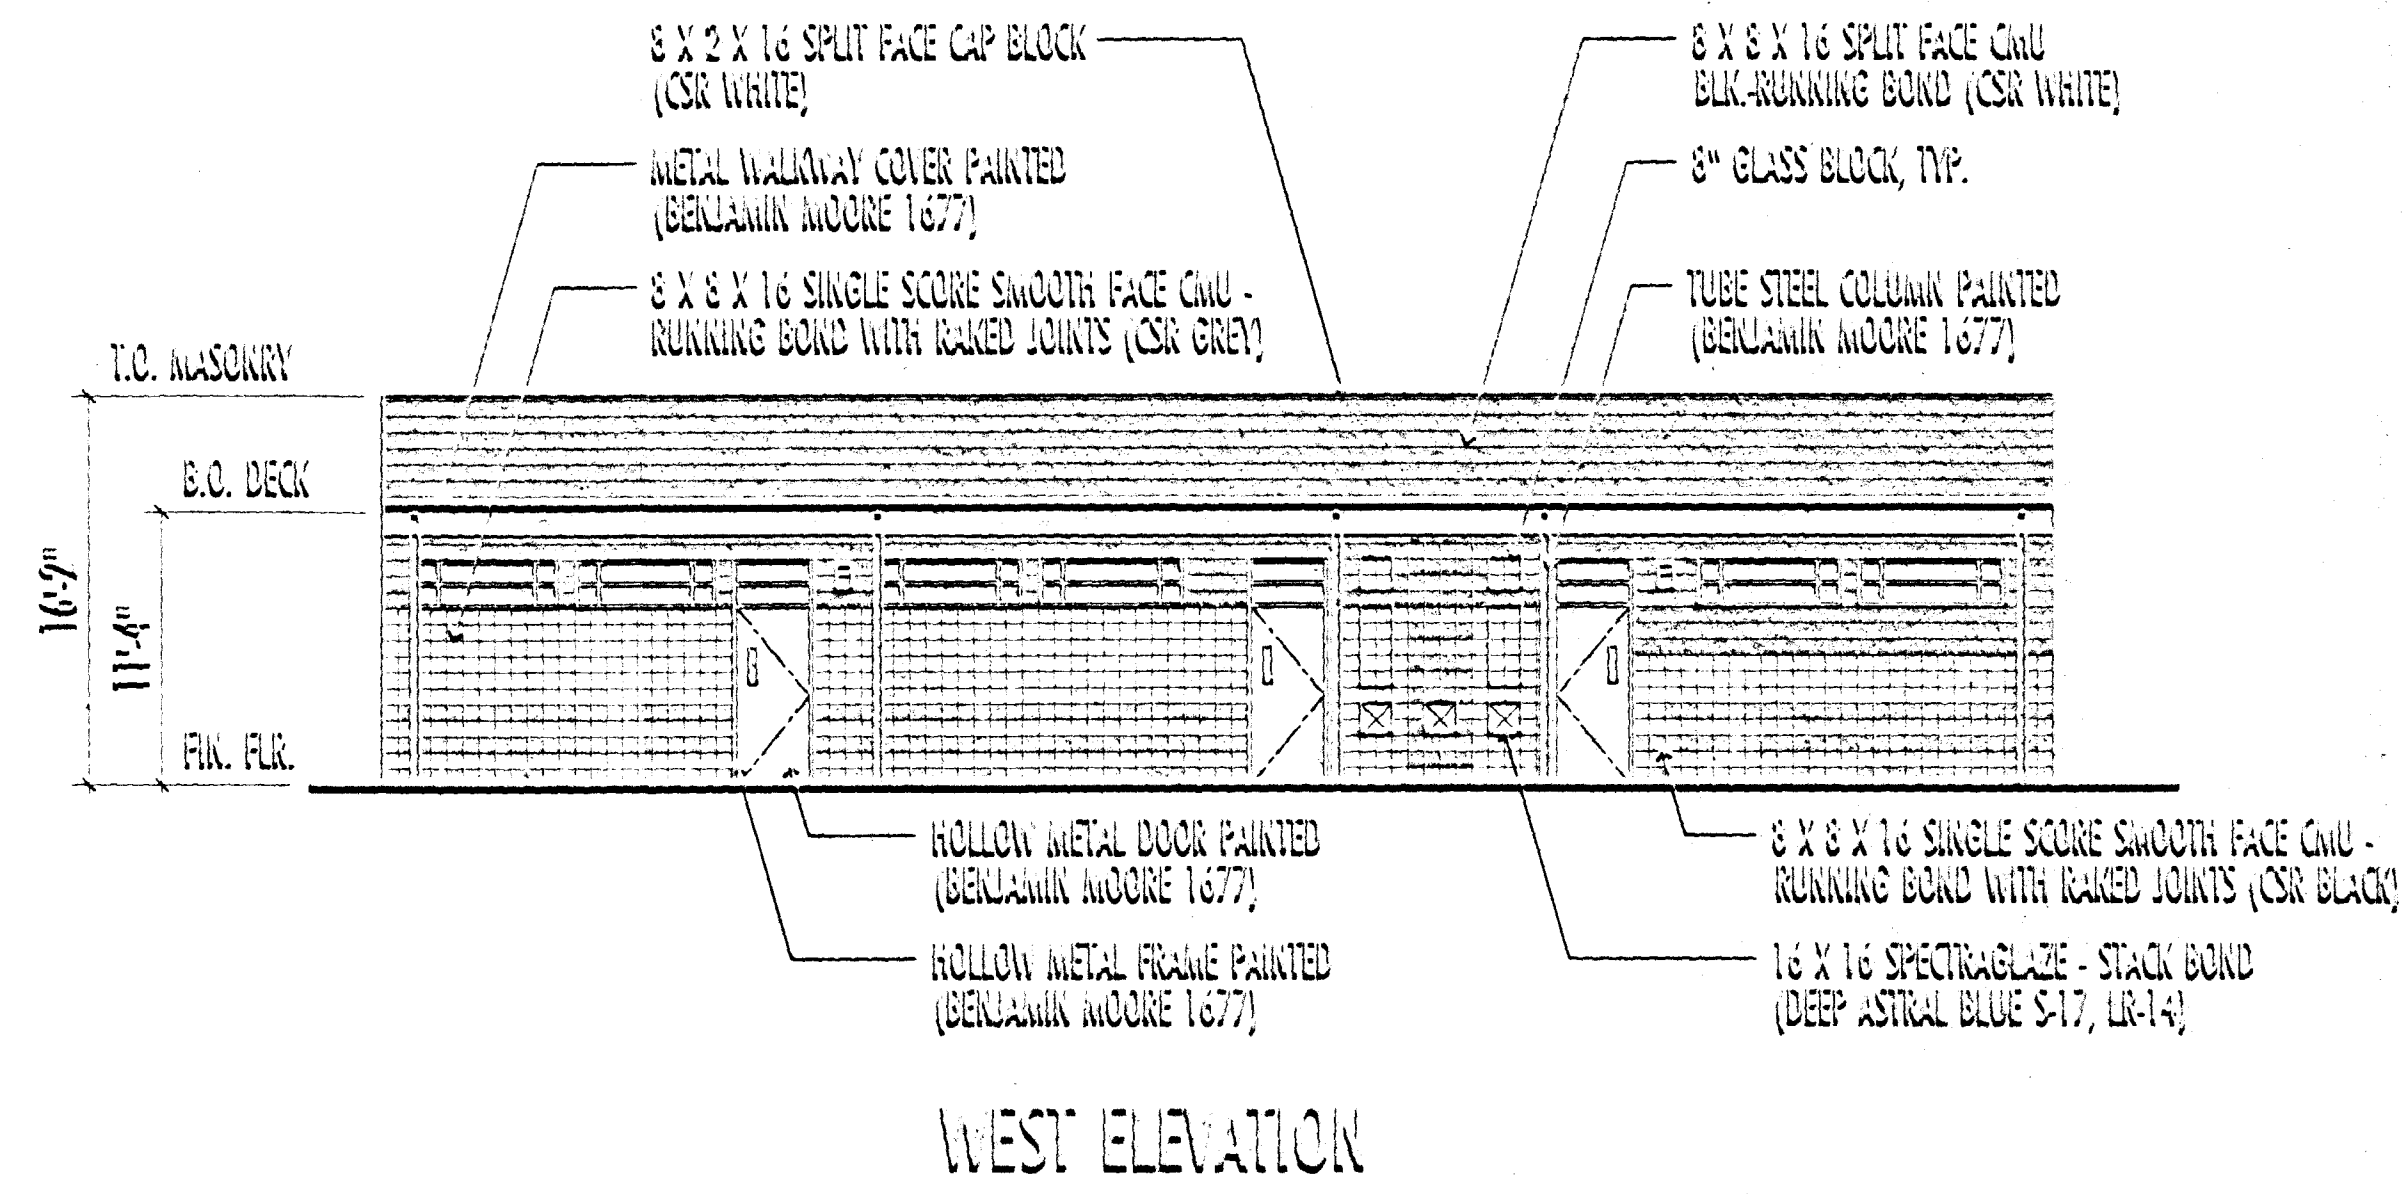


Z-116-89(1)
1-14-99 PC

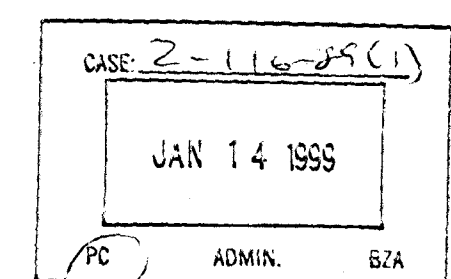

CLASSROOM ADDITION EXTERIOR ELEVATION
HERBERT A. DERFELT ELEMENTARY SCHOOL - 0405
Clark County School District

SCALE: 1/8" = 1'-0"
PROJECT NO. 98230
November 9, 1998

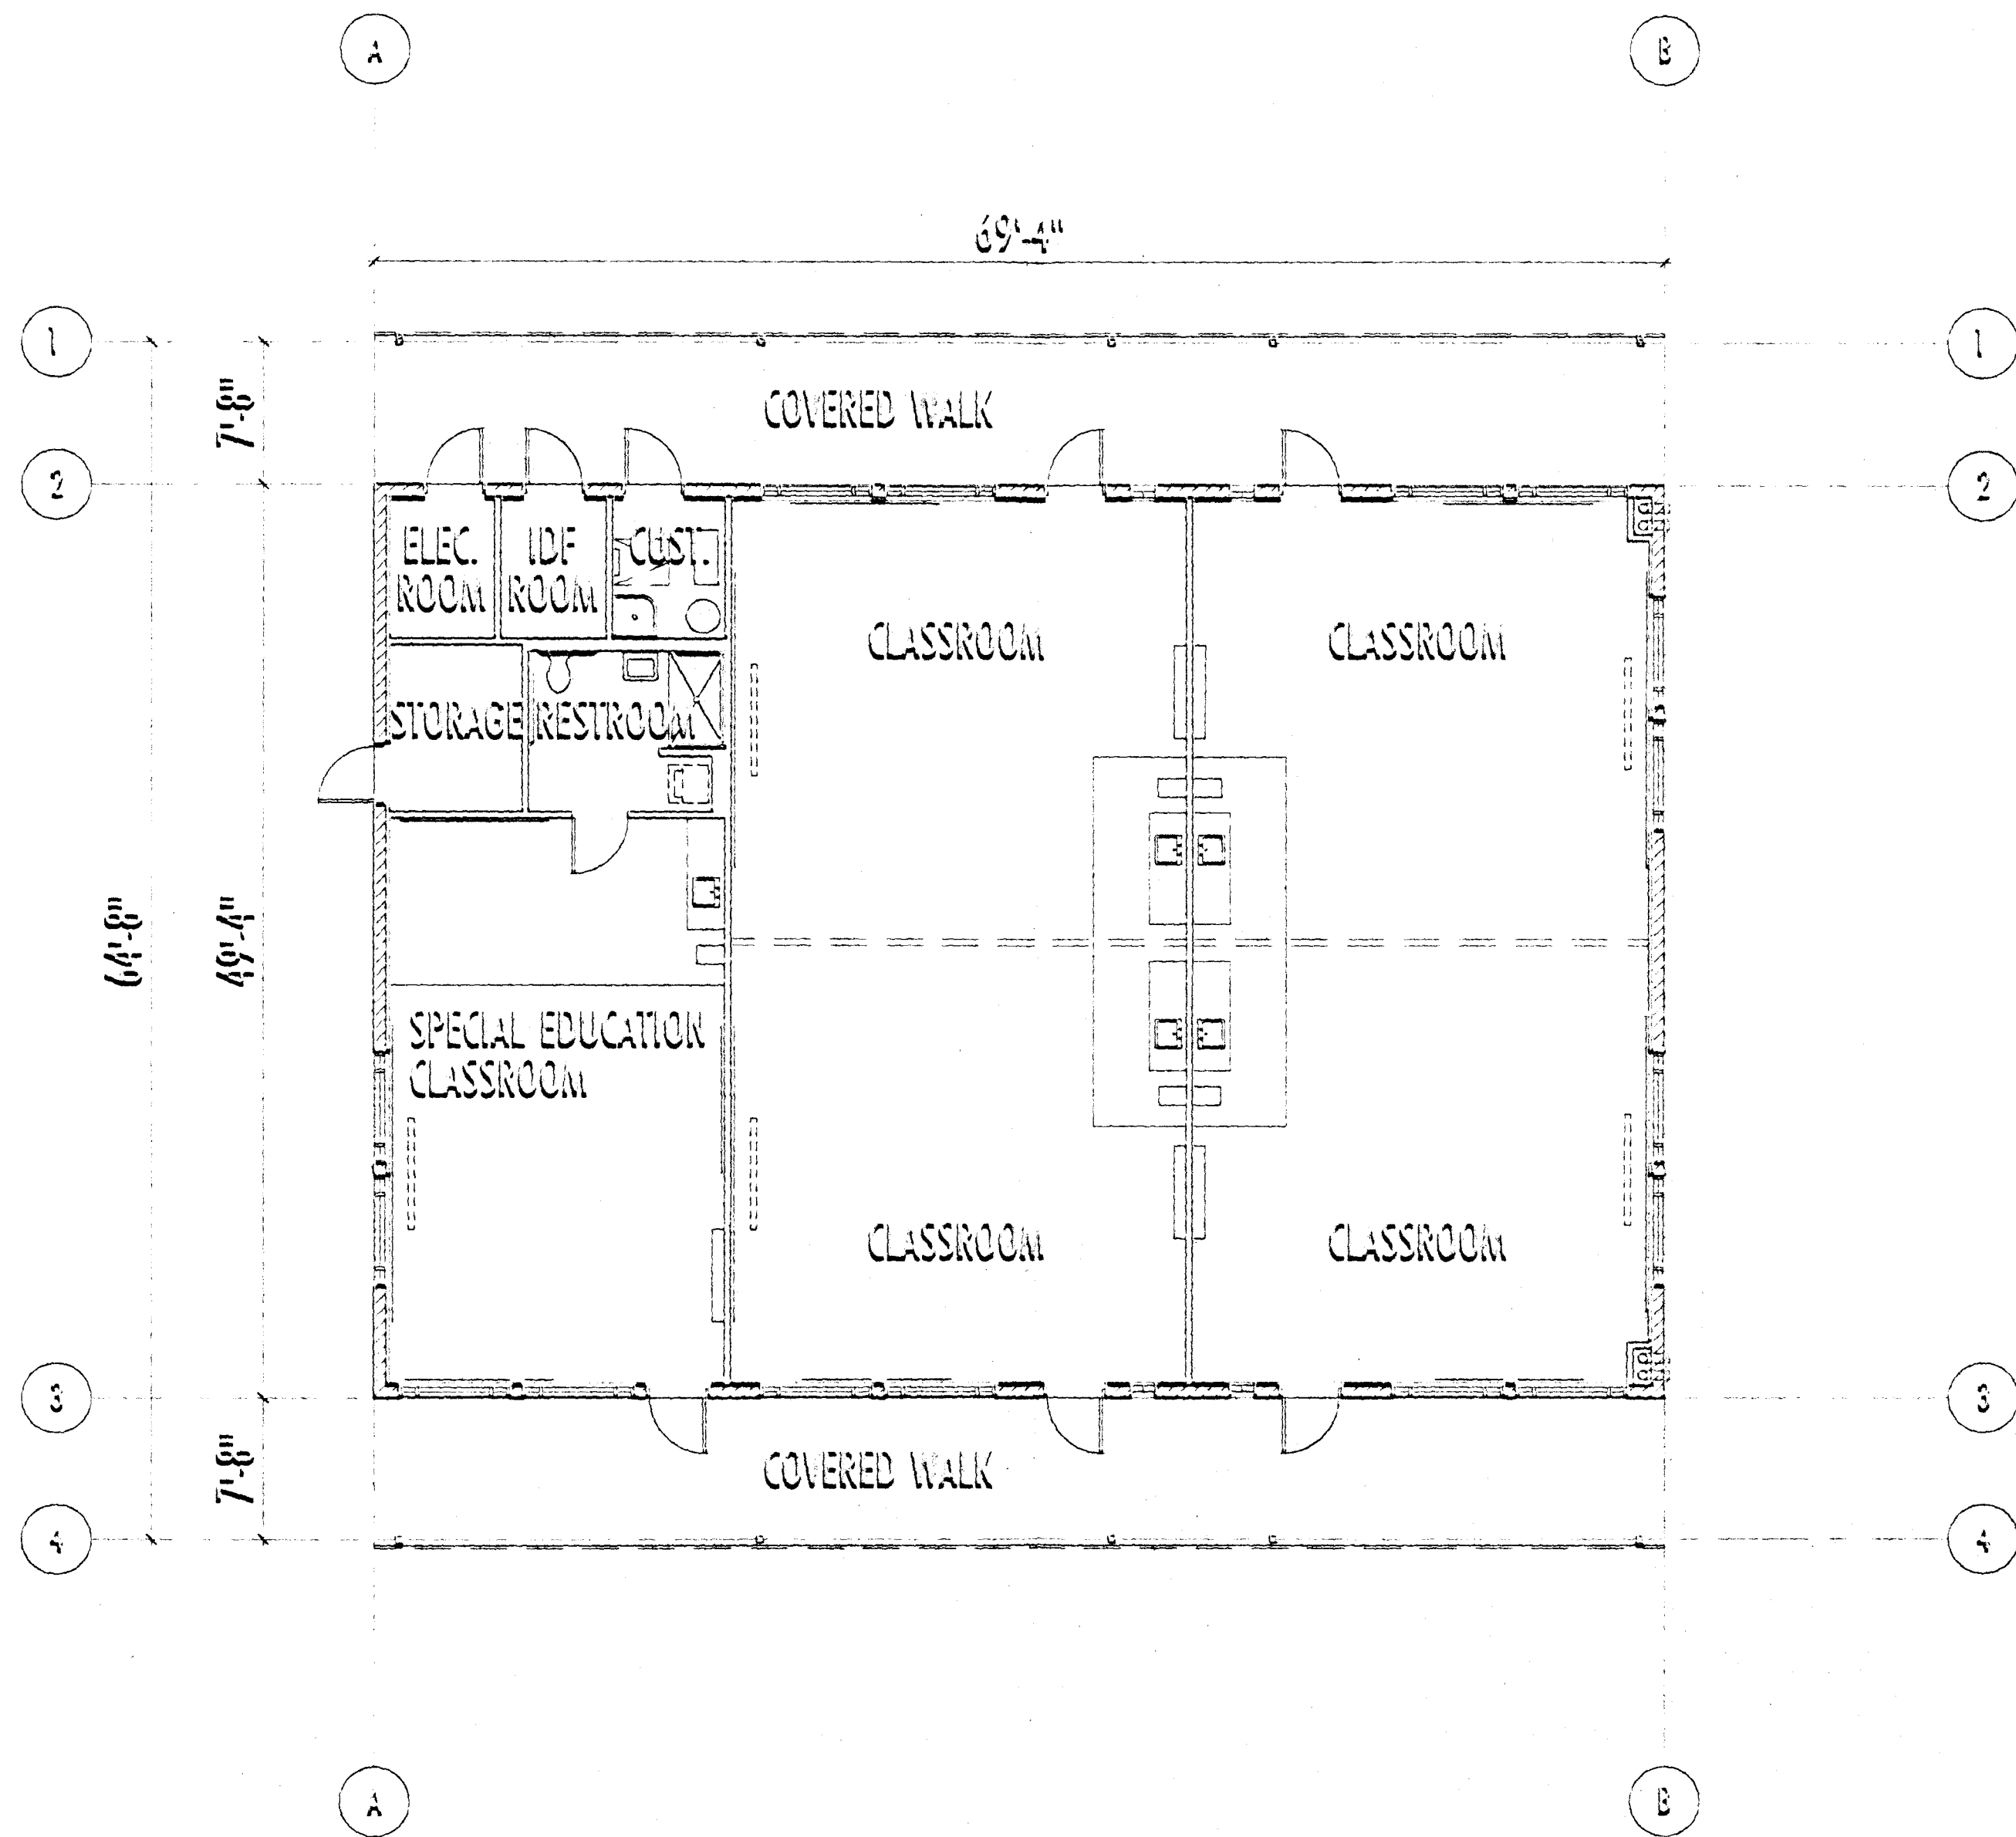

Z-116-89(1)
1-14-99 PC

CASE: Z-116-89(1)		
JAN 14 1999		
PC	ADMIN	BJA



SCALE: 1/8" = 1'-0"
PROJECT NO. 98290
November 9, 1998



CLASSROOM ADDITION FLOOR PLAN
HERBERT A. DERFELT ELEMENTARY SCHOOL - 0405
Clark County School District

EXISTING NON URBAN DISTRICT
ZONED - U

USA LANE

N 04° 89' 78" W = 639.00'

40'-0"

50'-0"

30'-0"

15'-0"

10'-0"

5'-0"

0'-0"

40'-0"

50'-0"

30'-0"

15'-0"

10'-0"

5'-0"

0'-0"

40'-0"

50'-0"

30'-0"

15'-0"

10'-0"

5'-0"

0'-0"

40'-0"

50'-0"

30'-0"

15'-0"

10'-0"

5'-0"

0'-0"

40'-0"

50'-0"

30'-0"

15'-0"

10'-0"

5'-0"

0'-0"

40'-0"

50'-0"

30'-0"

15'-0"

10'-0"

5'-0"

0'-0"

40'-0"

50'-0"

30'-0"

15'-0"

10'-0"