

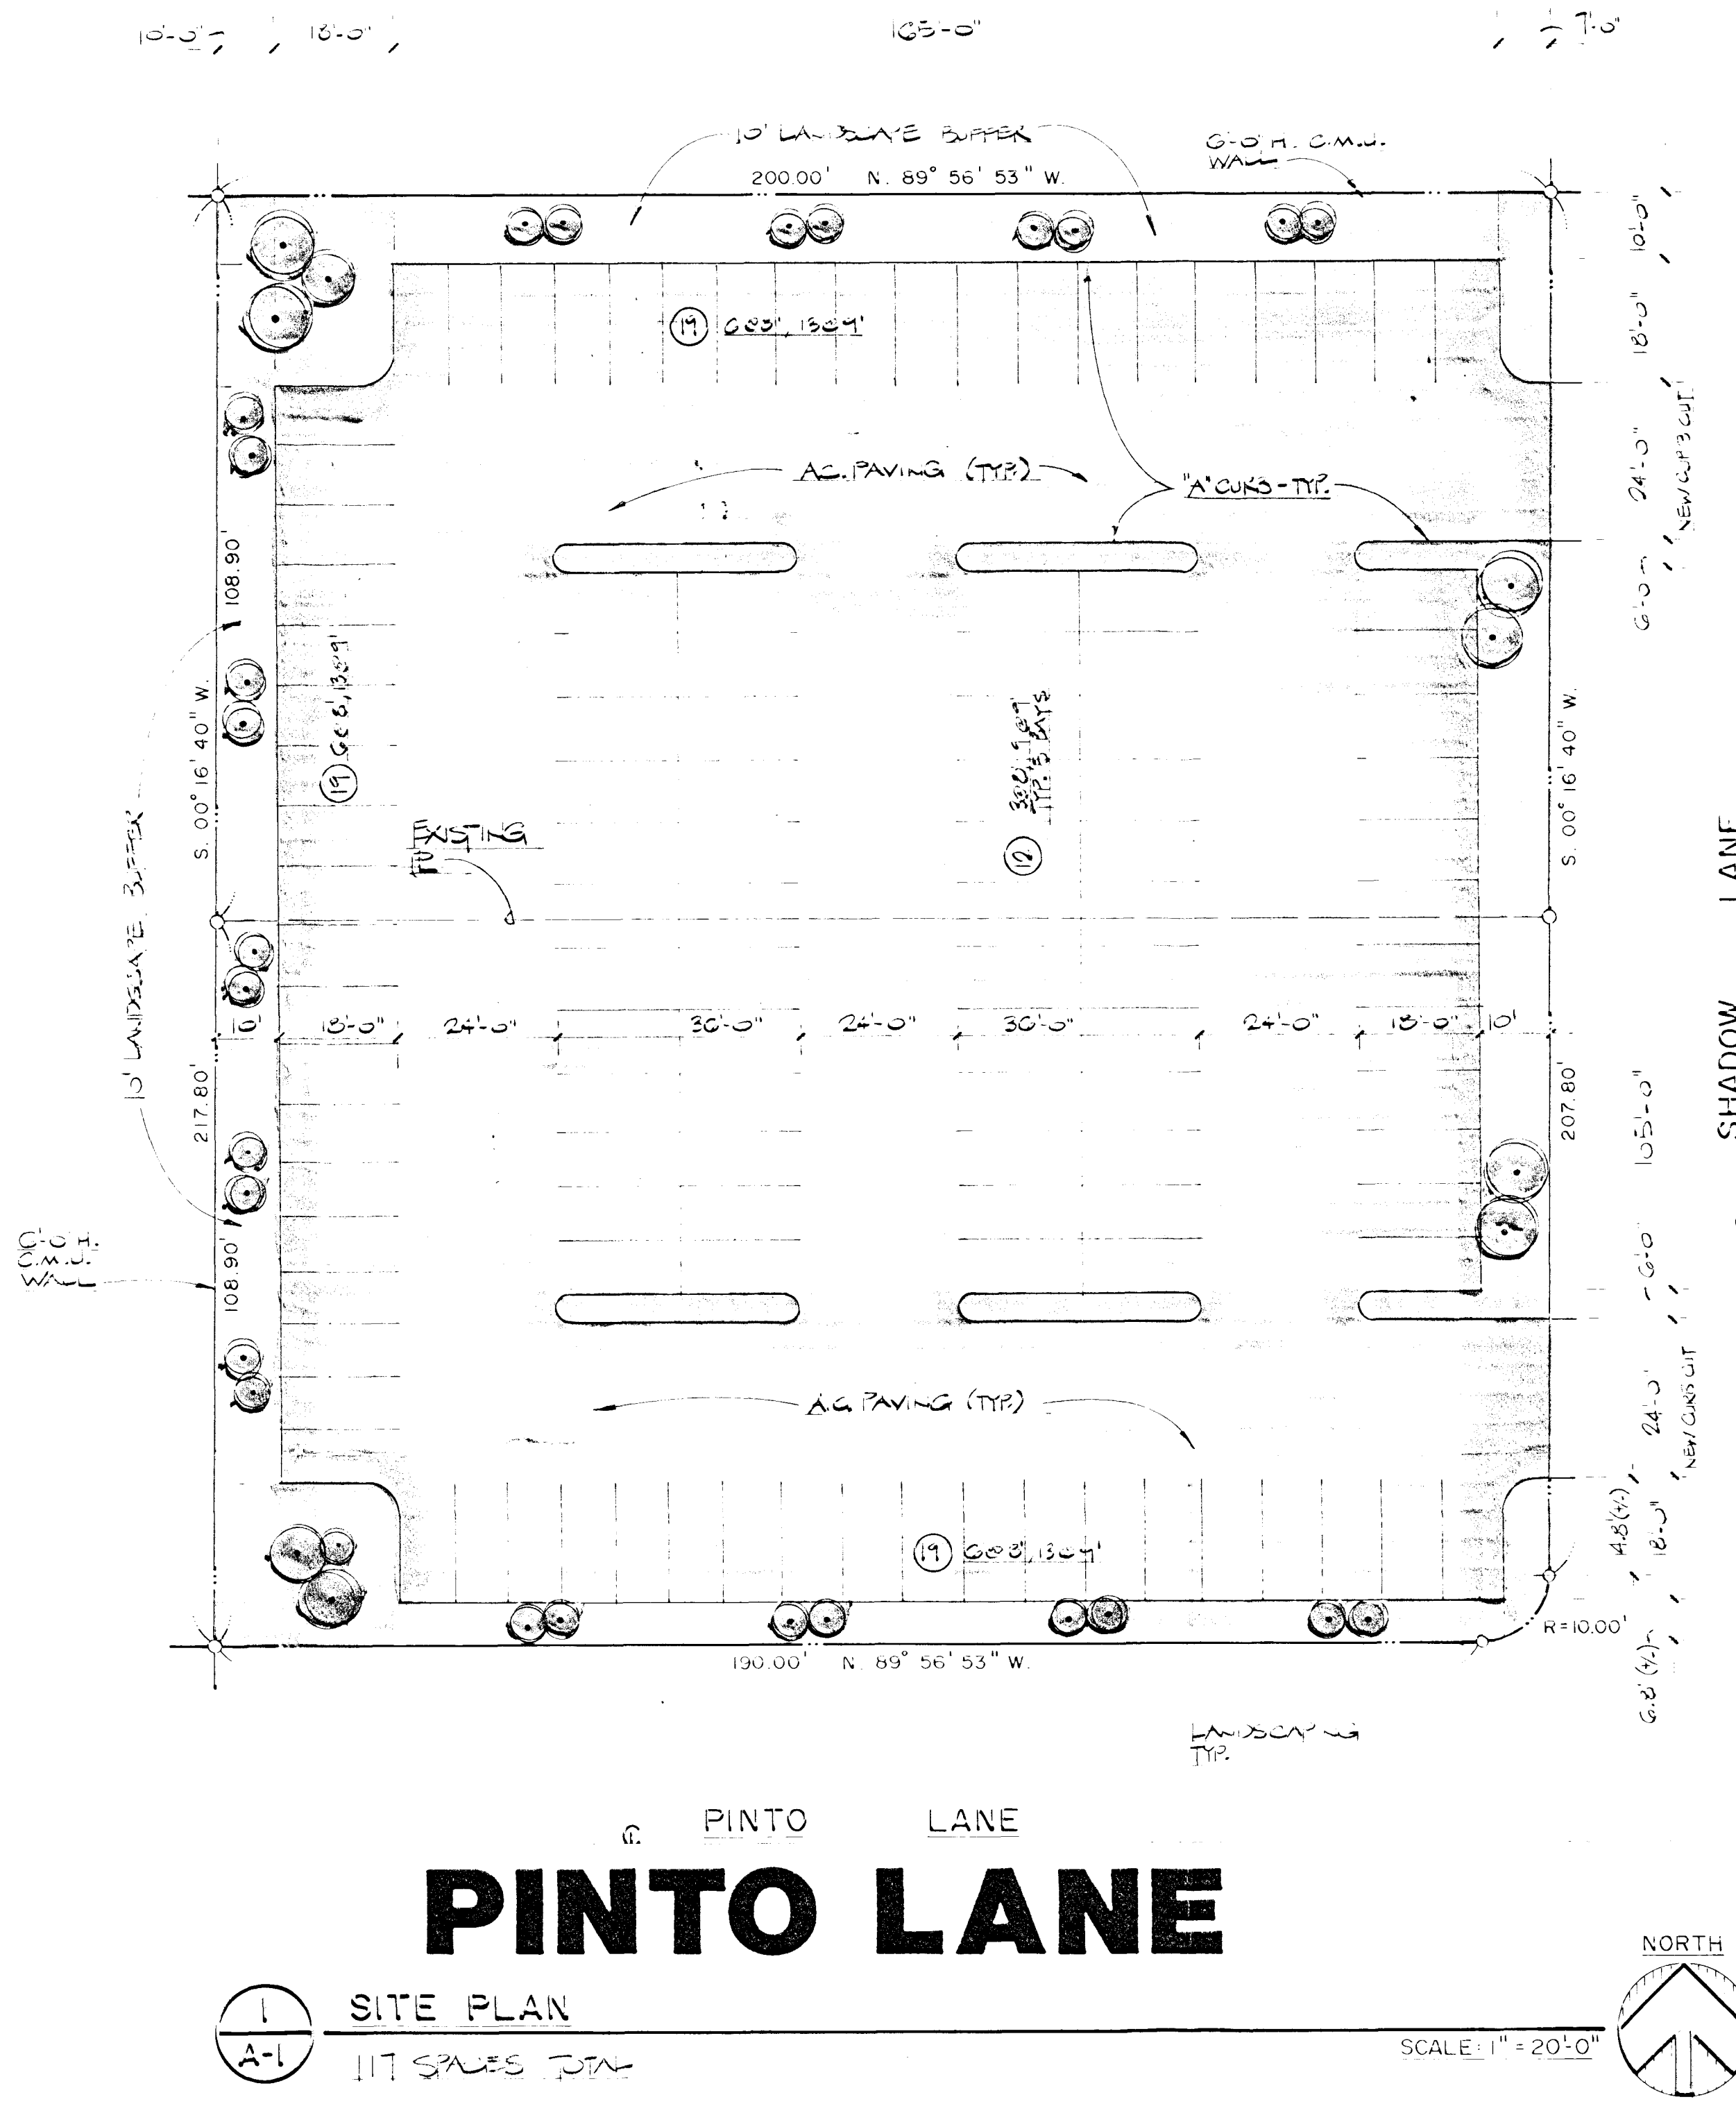


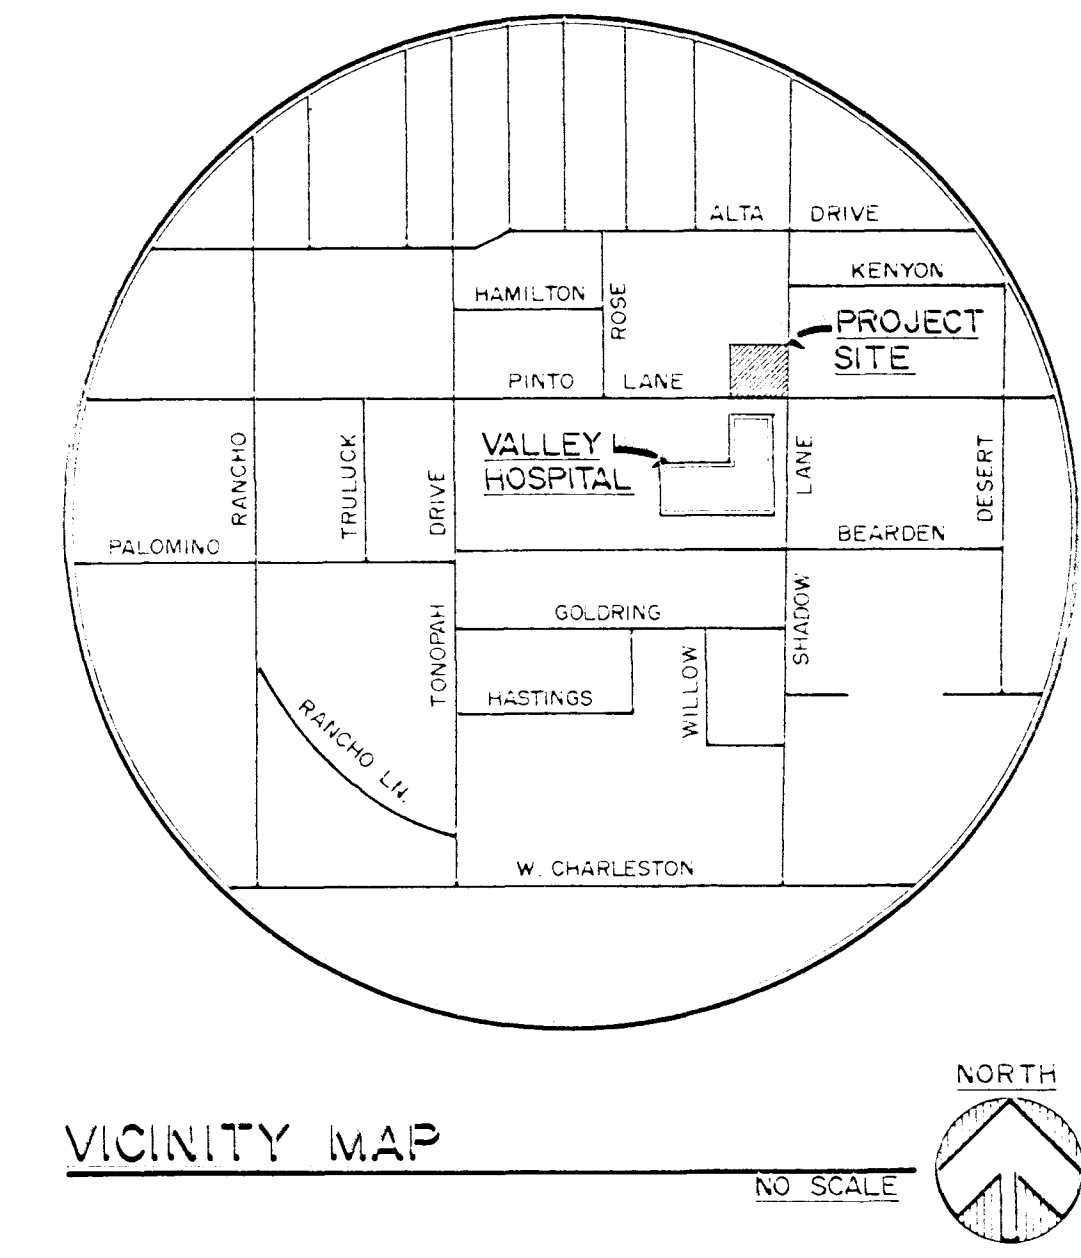

SHADOW LANE

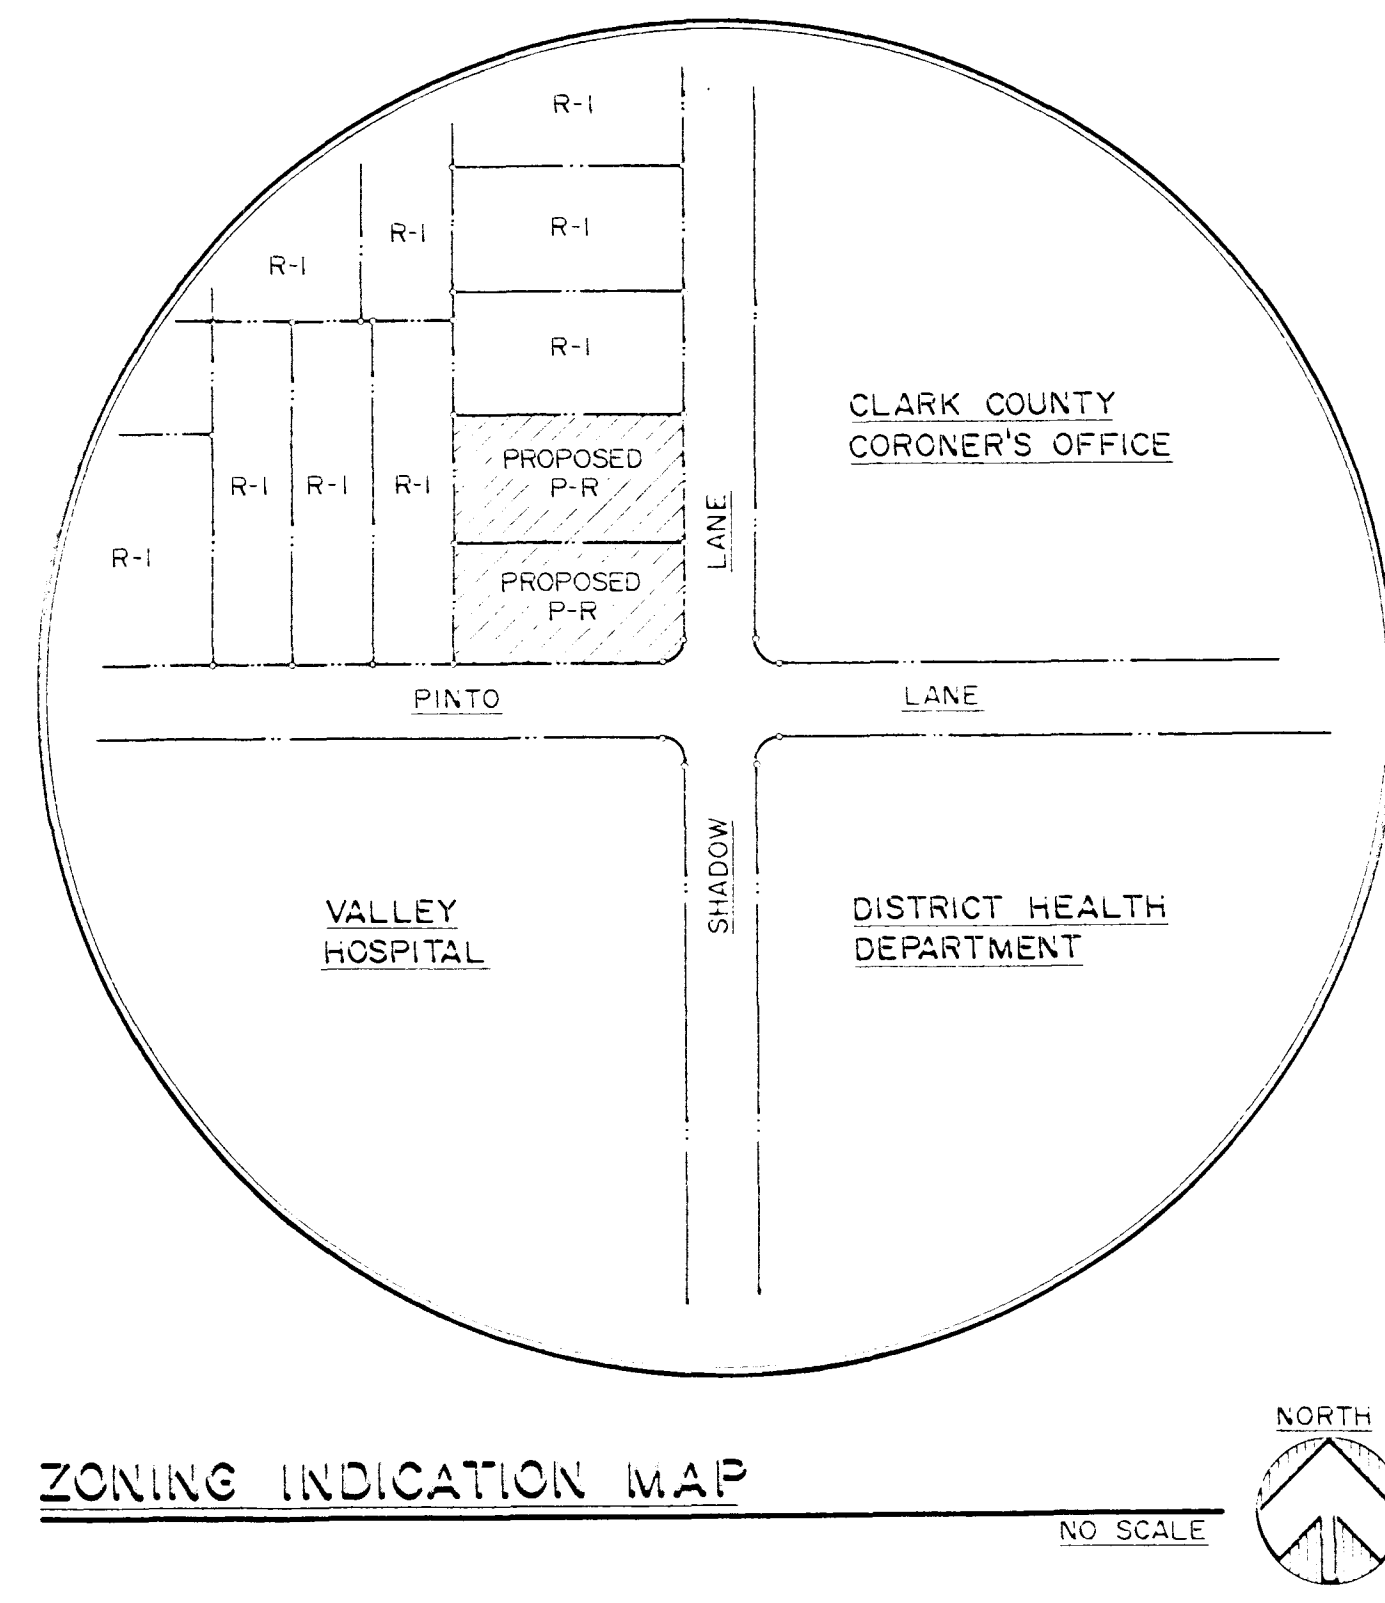

SC-12/6/89-APP
PC-11/9/89-APP
Z-117-89

consultants:	
architects — designers massonari benis associates the commerce center 5 cactus garden drive henderson, nevada 89014 office: (702) 454 1277 fax: (702) 454 9971	
sheet title: SITE PLAN	job title: PROPOSED PARKING LOTS FOR: UNIVERSAL HEALTH SERVICES
job number: 99052 code number: date: drawn by: checked by:	
revision:	
sheet no.: A-1	

PC: 11/9/89
Z-117-89

